



BUILDING SECTION

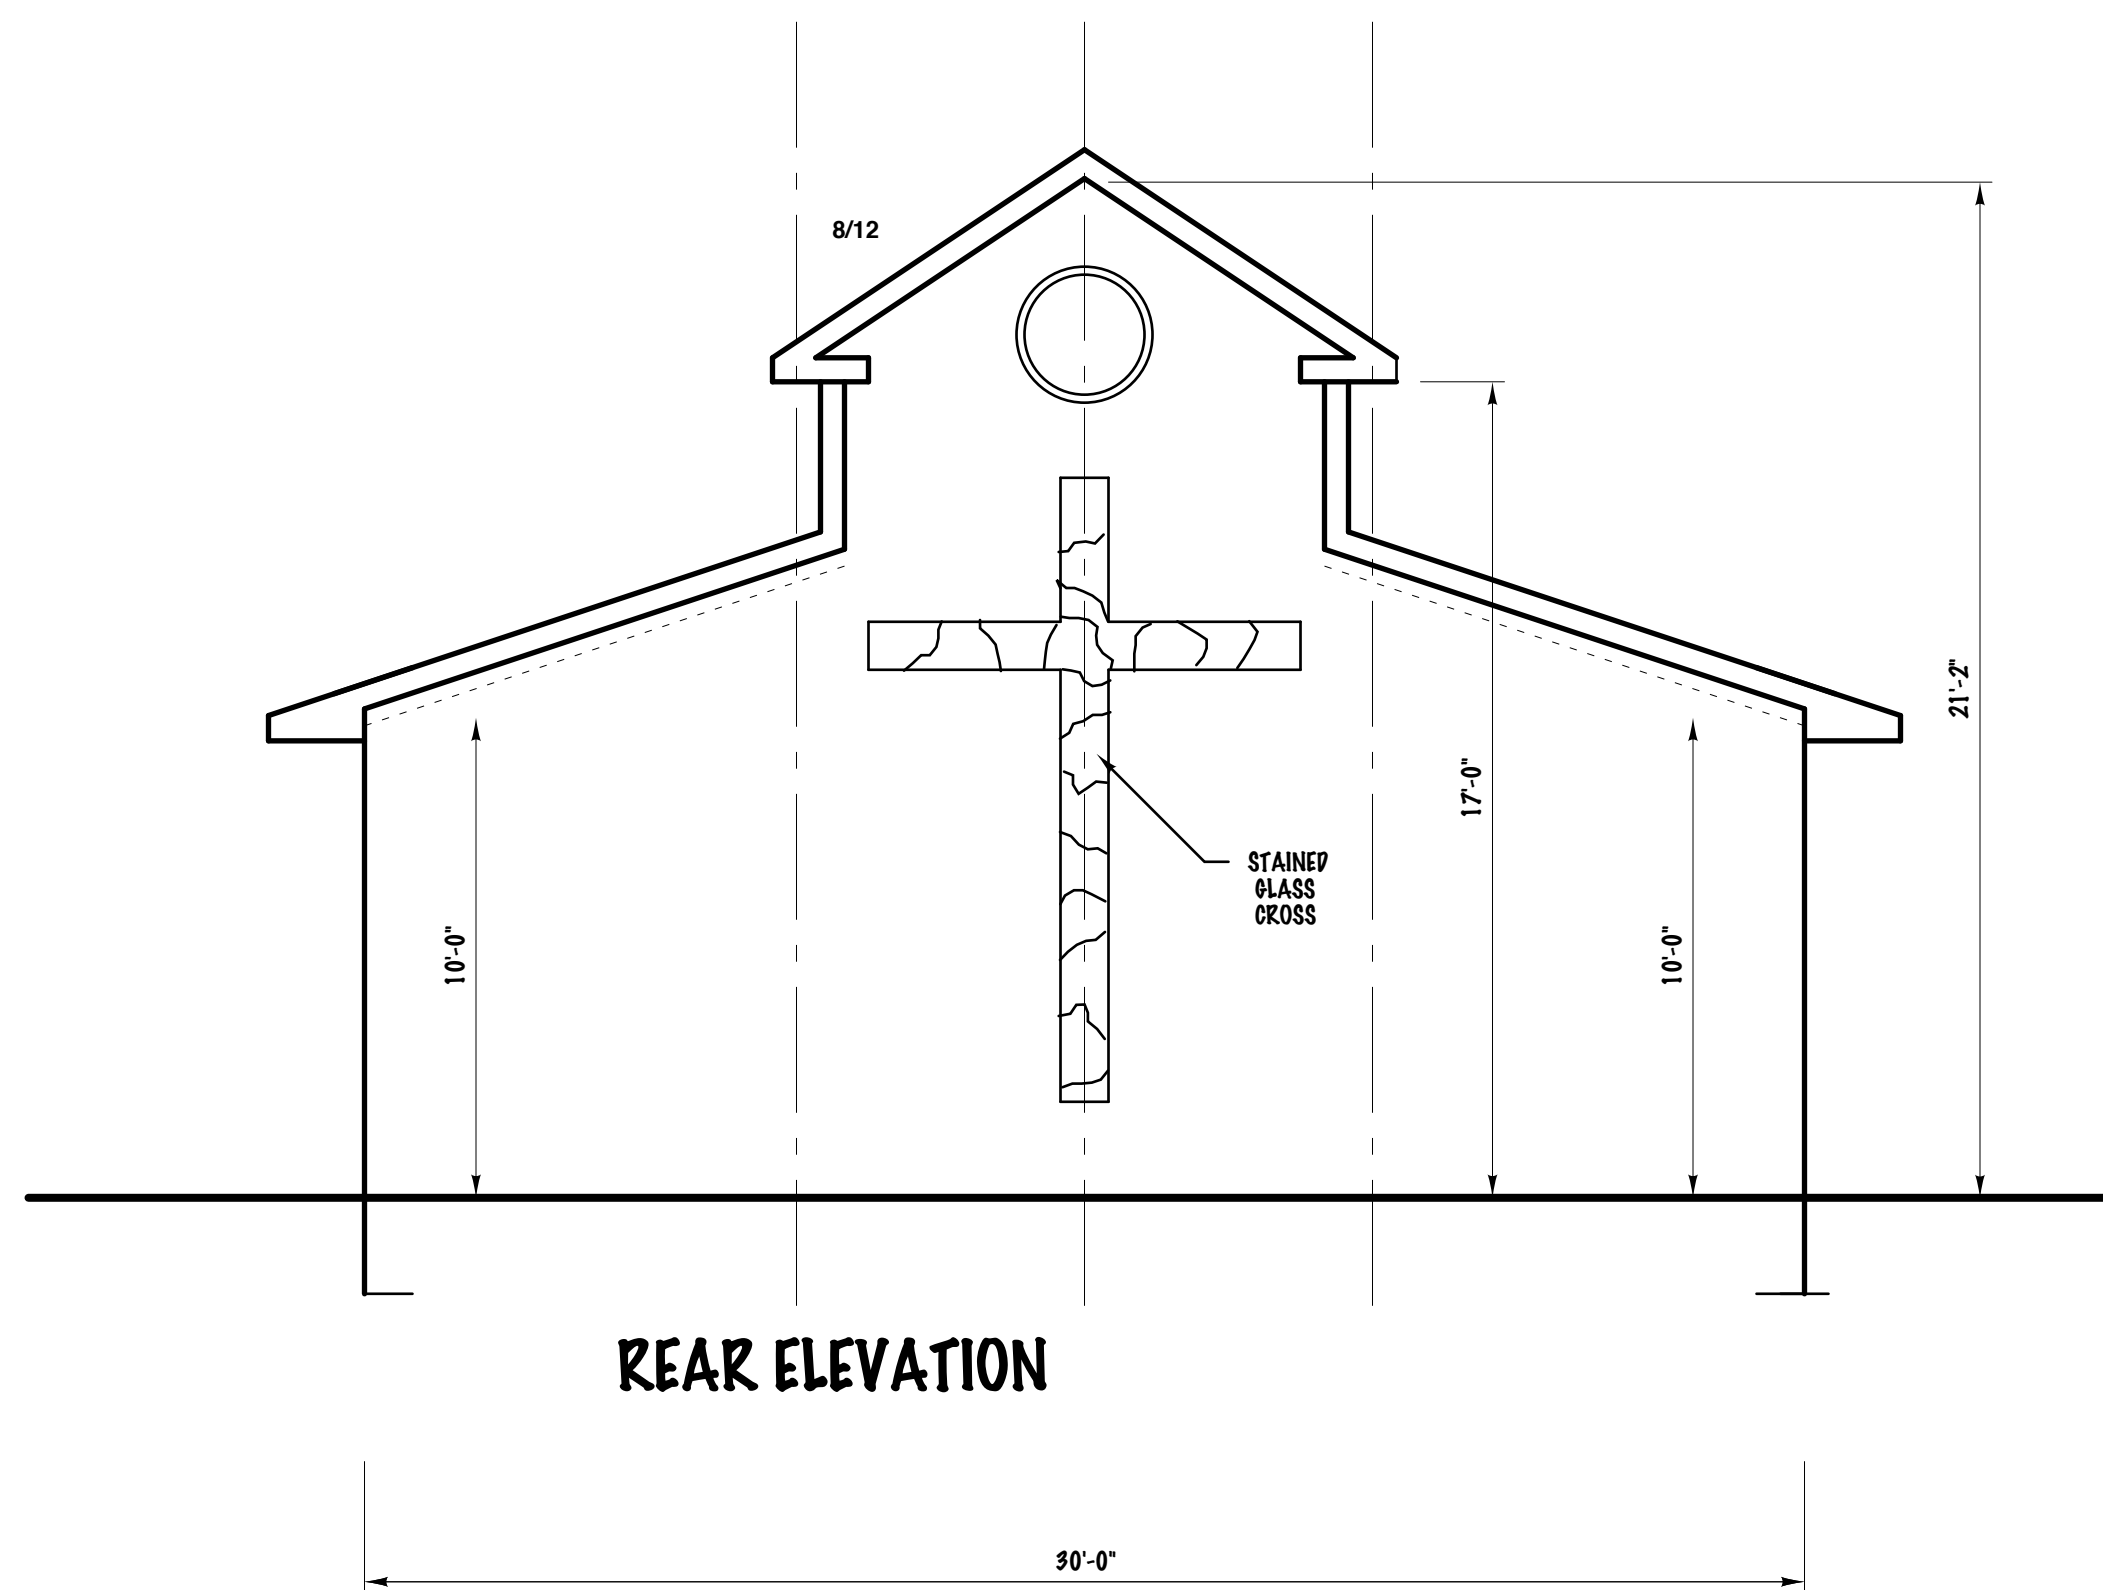

REAR ELEVATION

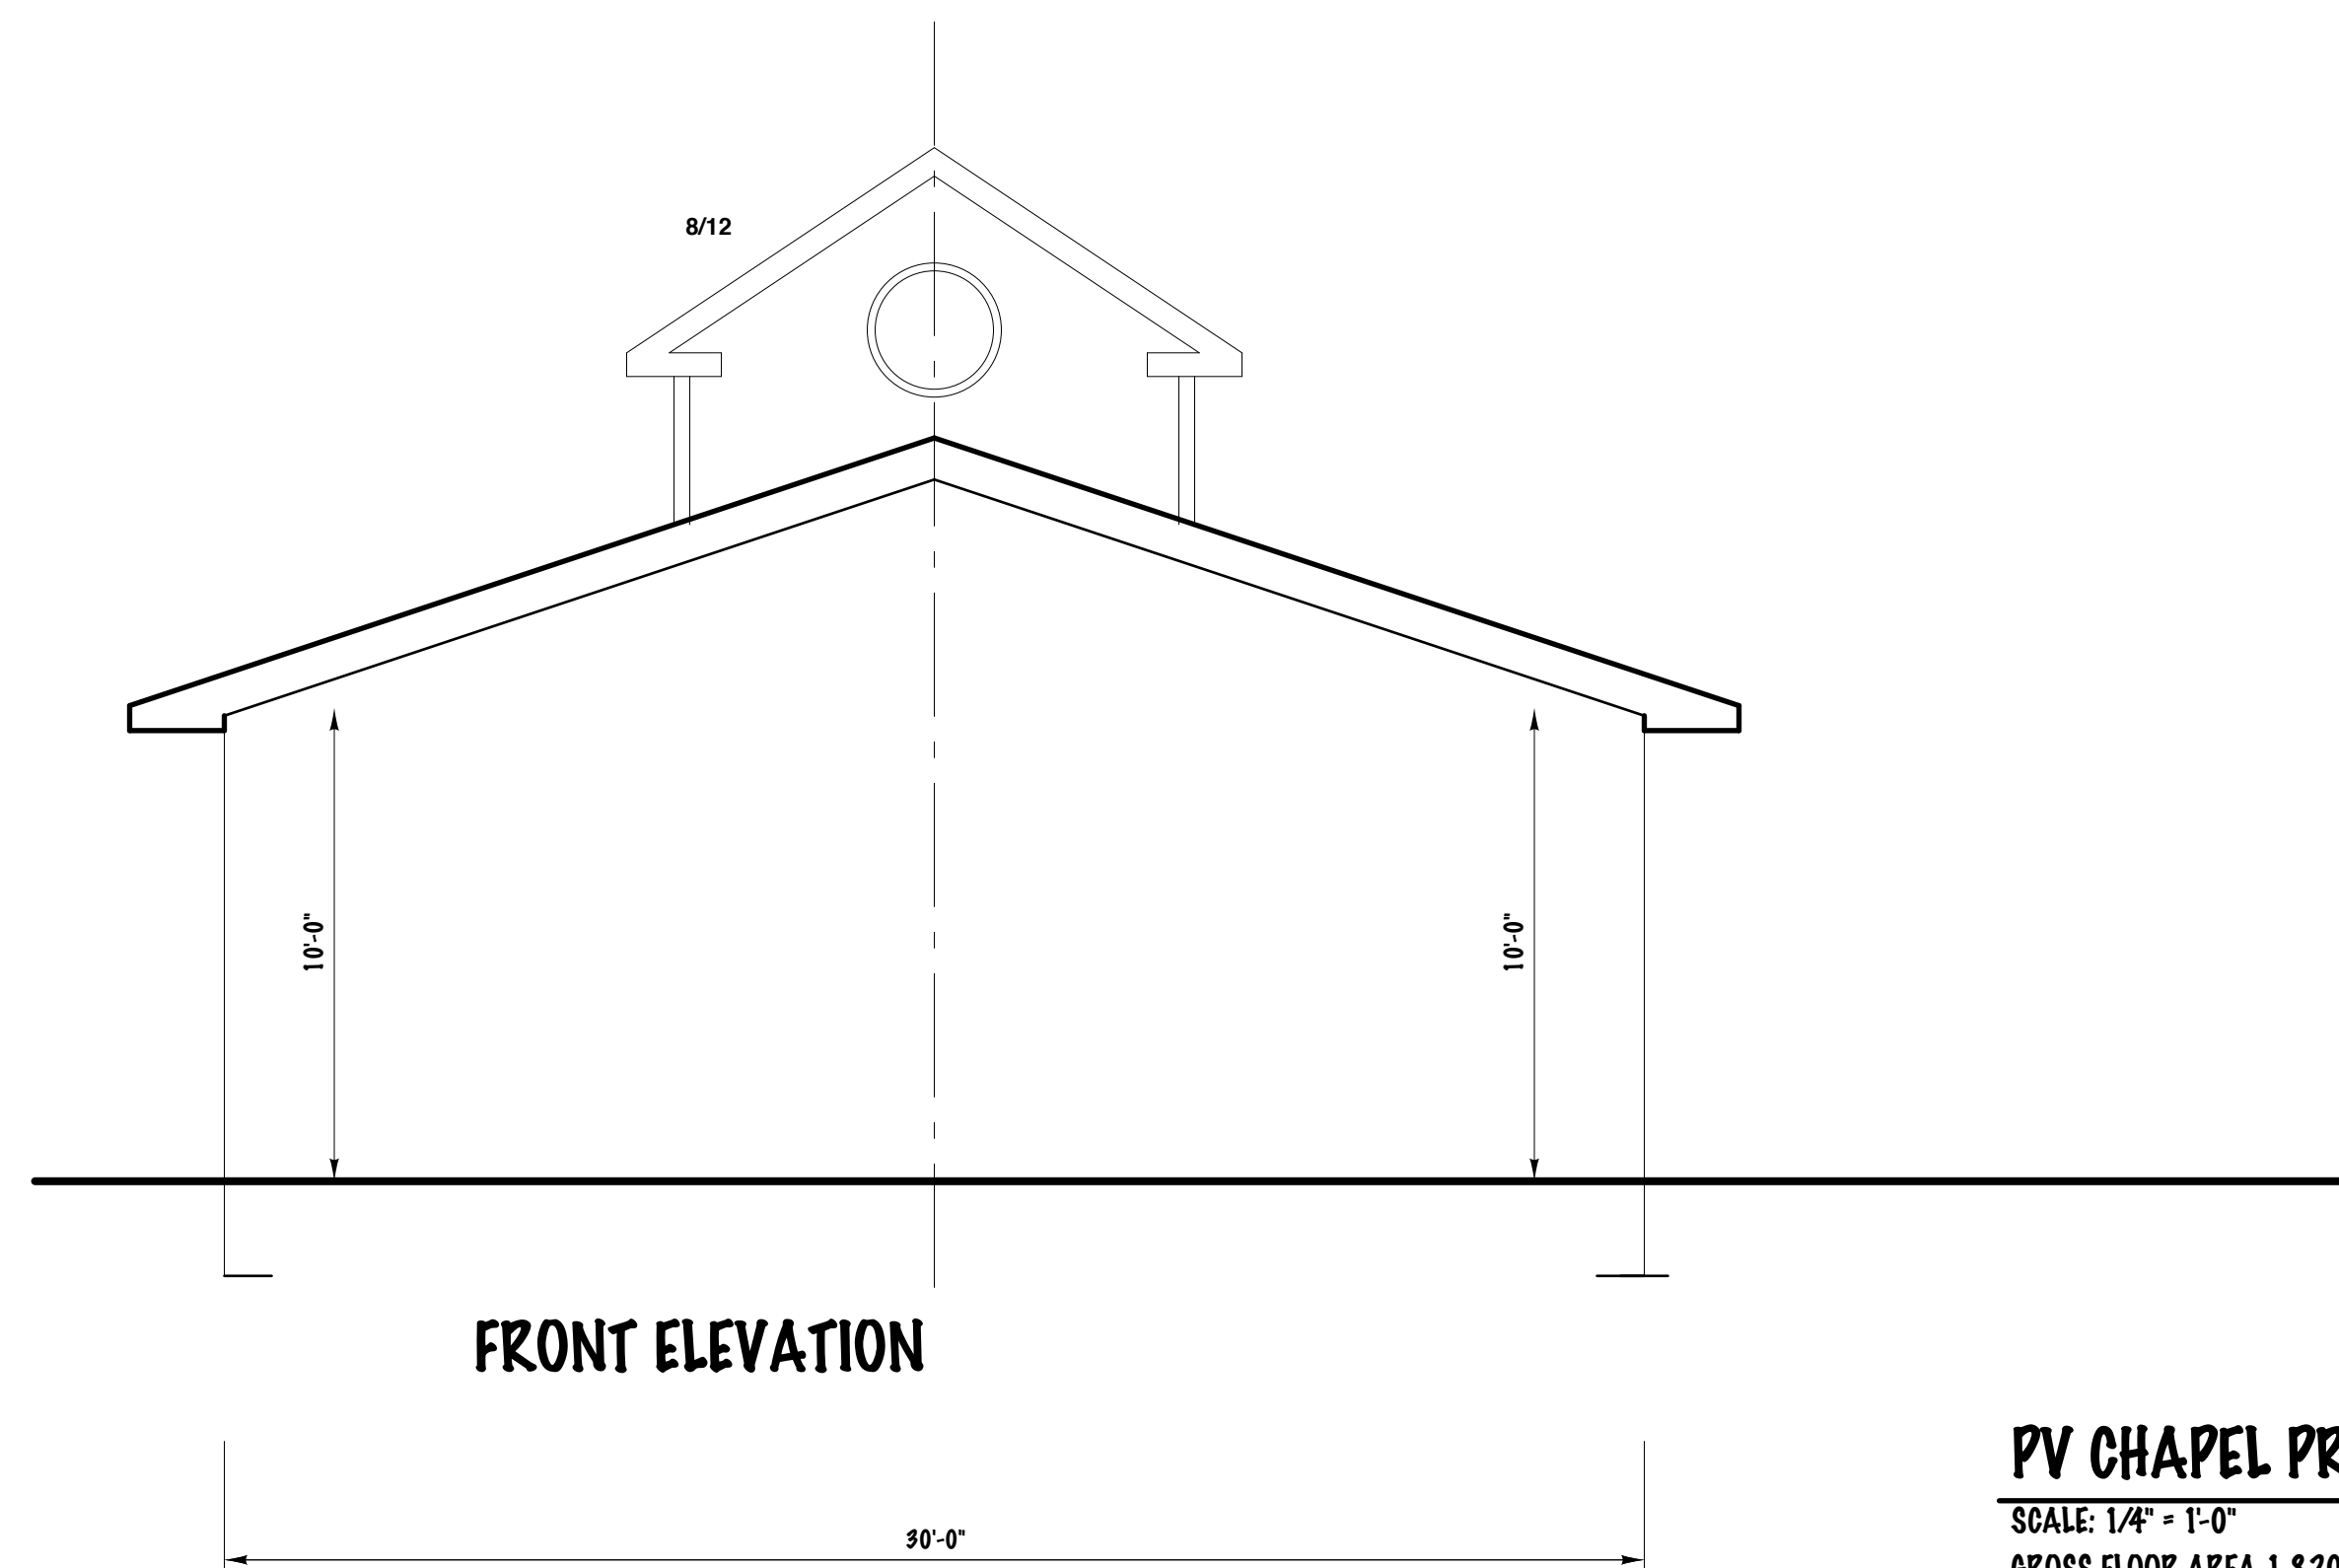

FRONT ELEVATION

PV CHAPEL PROJECT

SCALE: 1/4" = 1'-0"
 GROSS FLOOR AREA 1,820 SQ. FT.
 GROSS PERIMETER 190 LINEAR FT.

PROGRESS PRINT 9/8/15

PV CHAPEL PROJECT

FOR:

PREPARED BY
 FRANK A. COLLETTA
 GUARDIAN ELDER CARE
 8798 ROUTE 219
 BROOKWAY, PA 15824
 814-265-7889

REVISIONS
 DATE:

DRAWING TITLE
 1017 MAIN ST - BASEMENT FLOOR
 PLAN

DATE: TRP

JOB NO. PV

DRAWING NUMBER

A-2

SHEET NO. 1 OF