
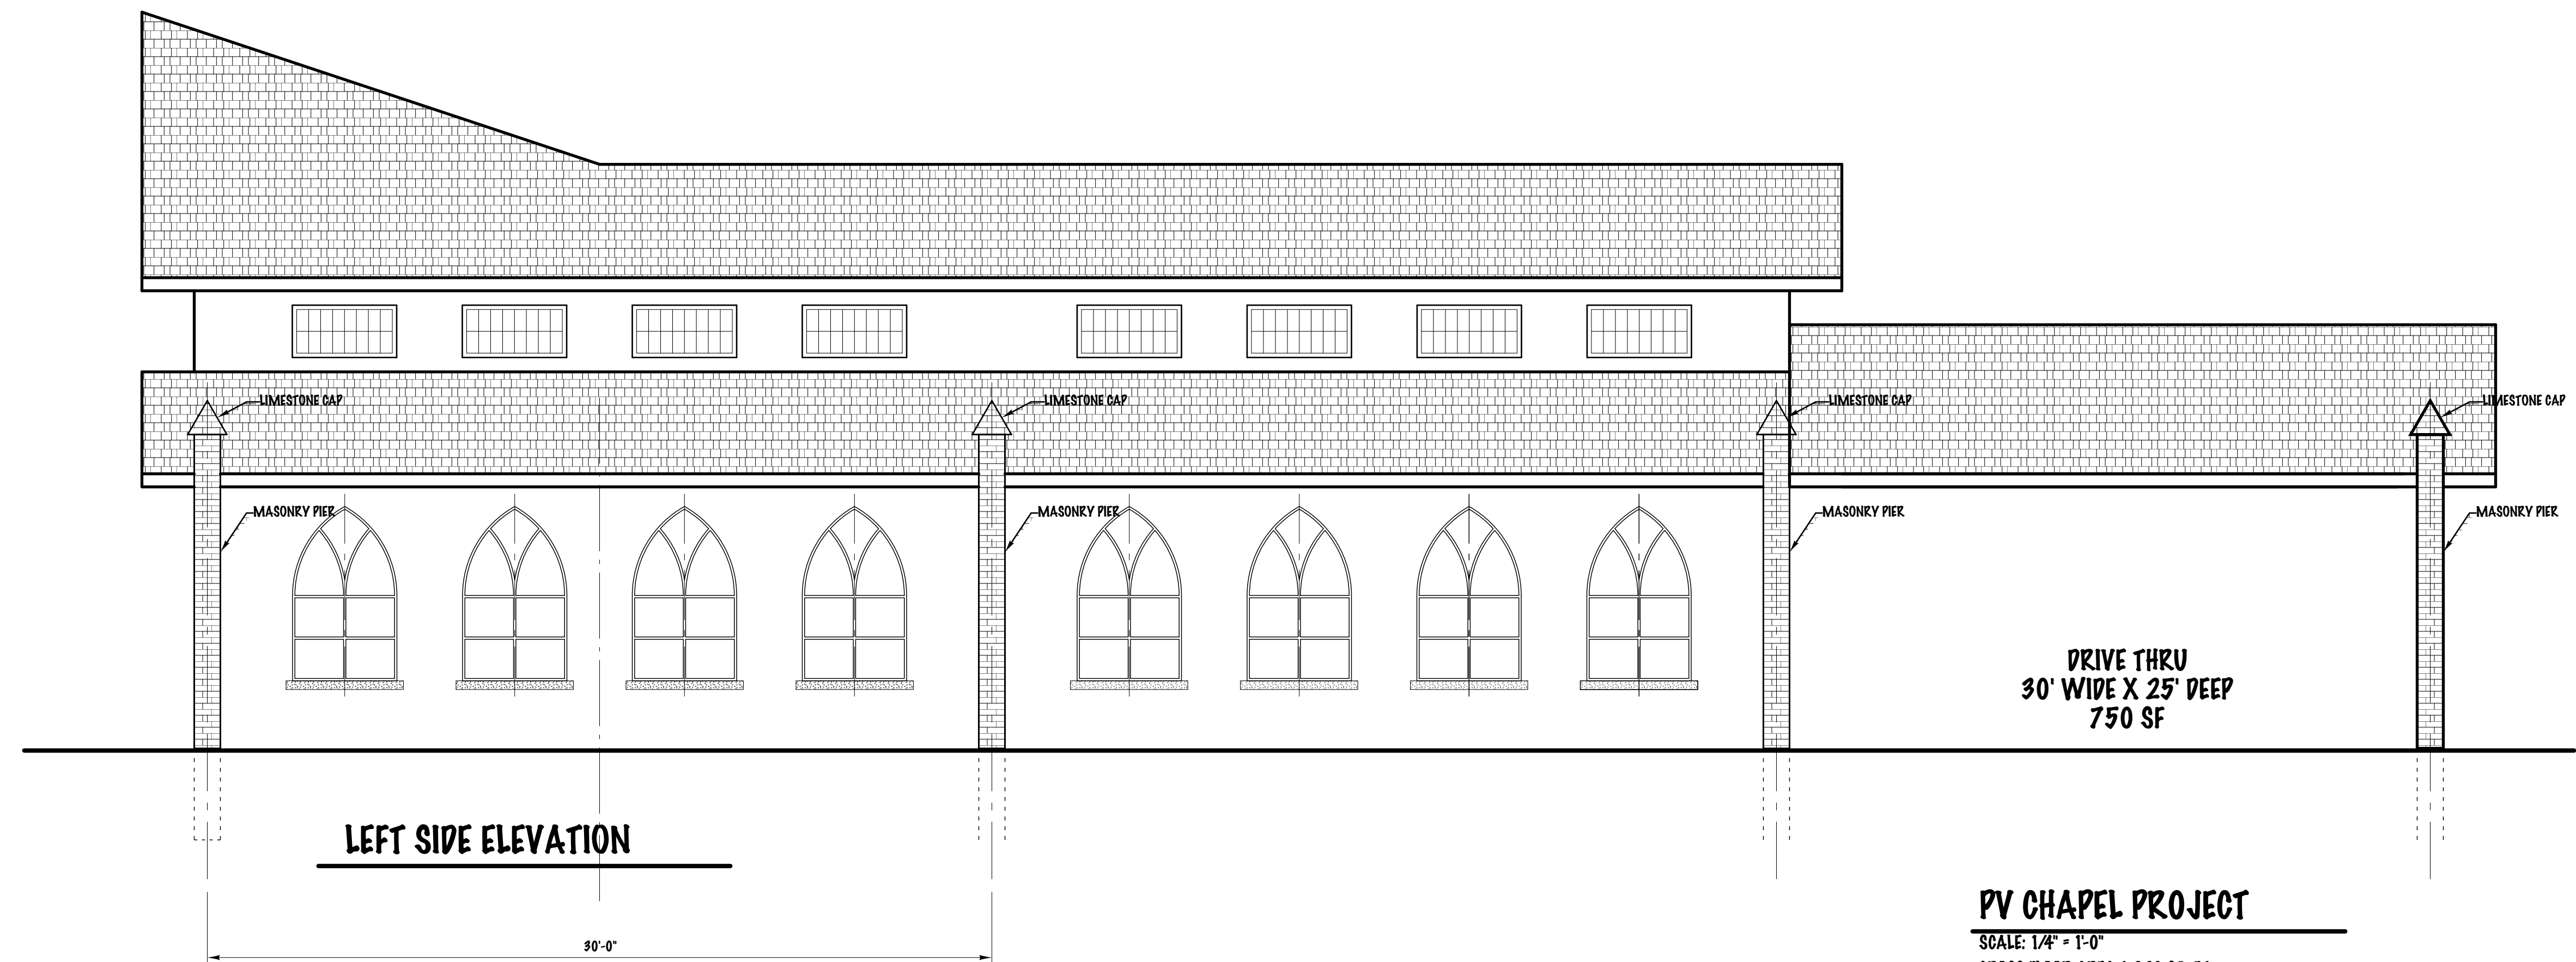


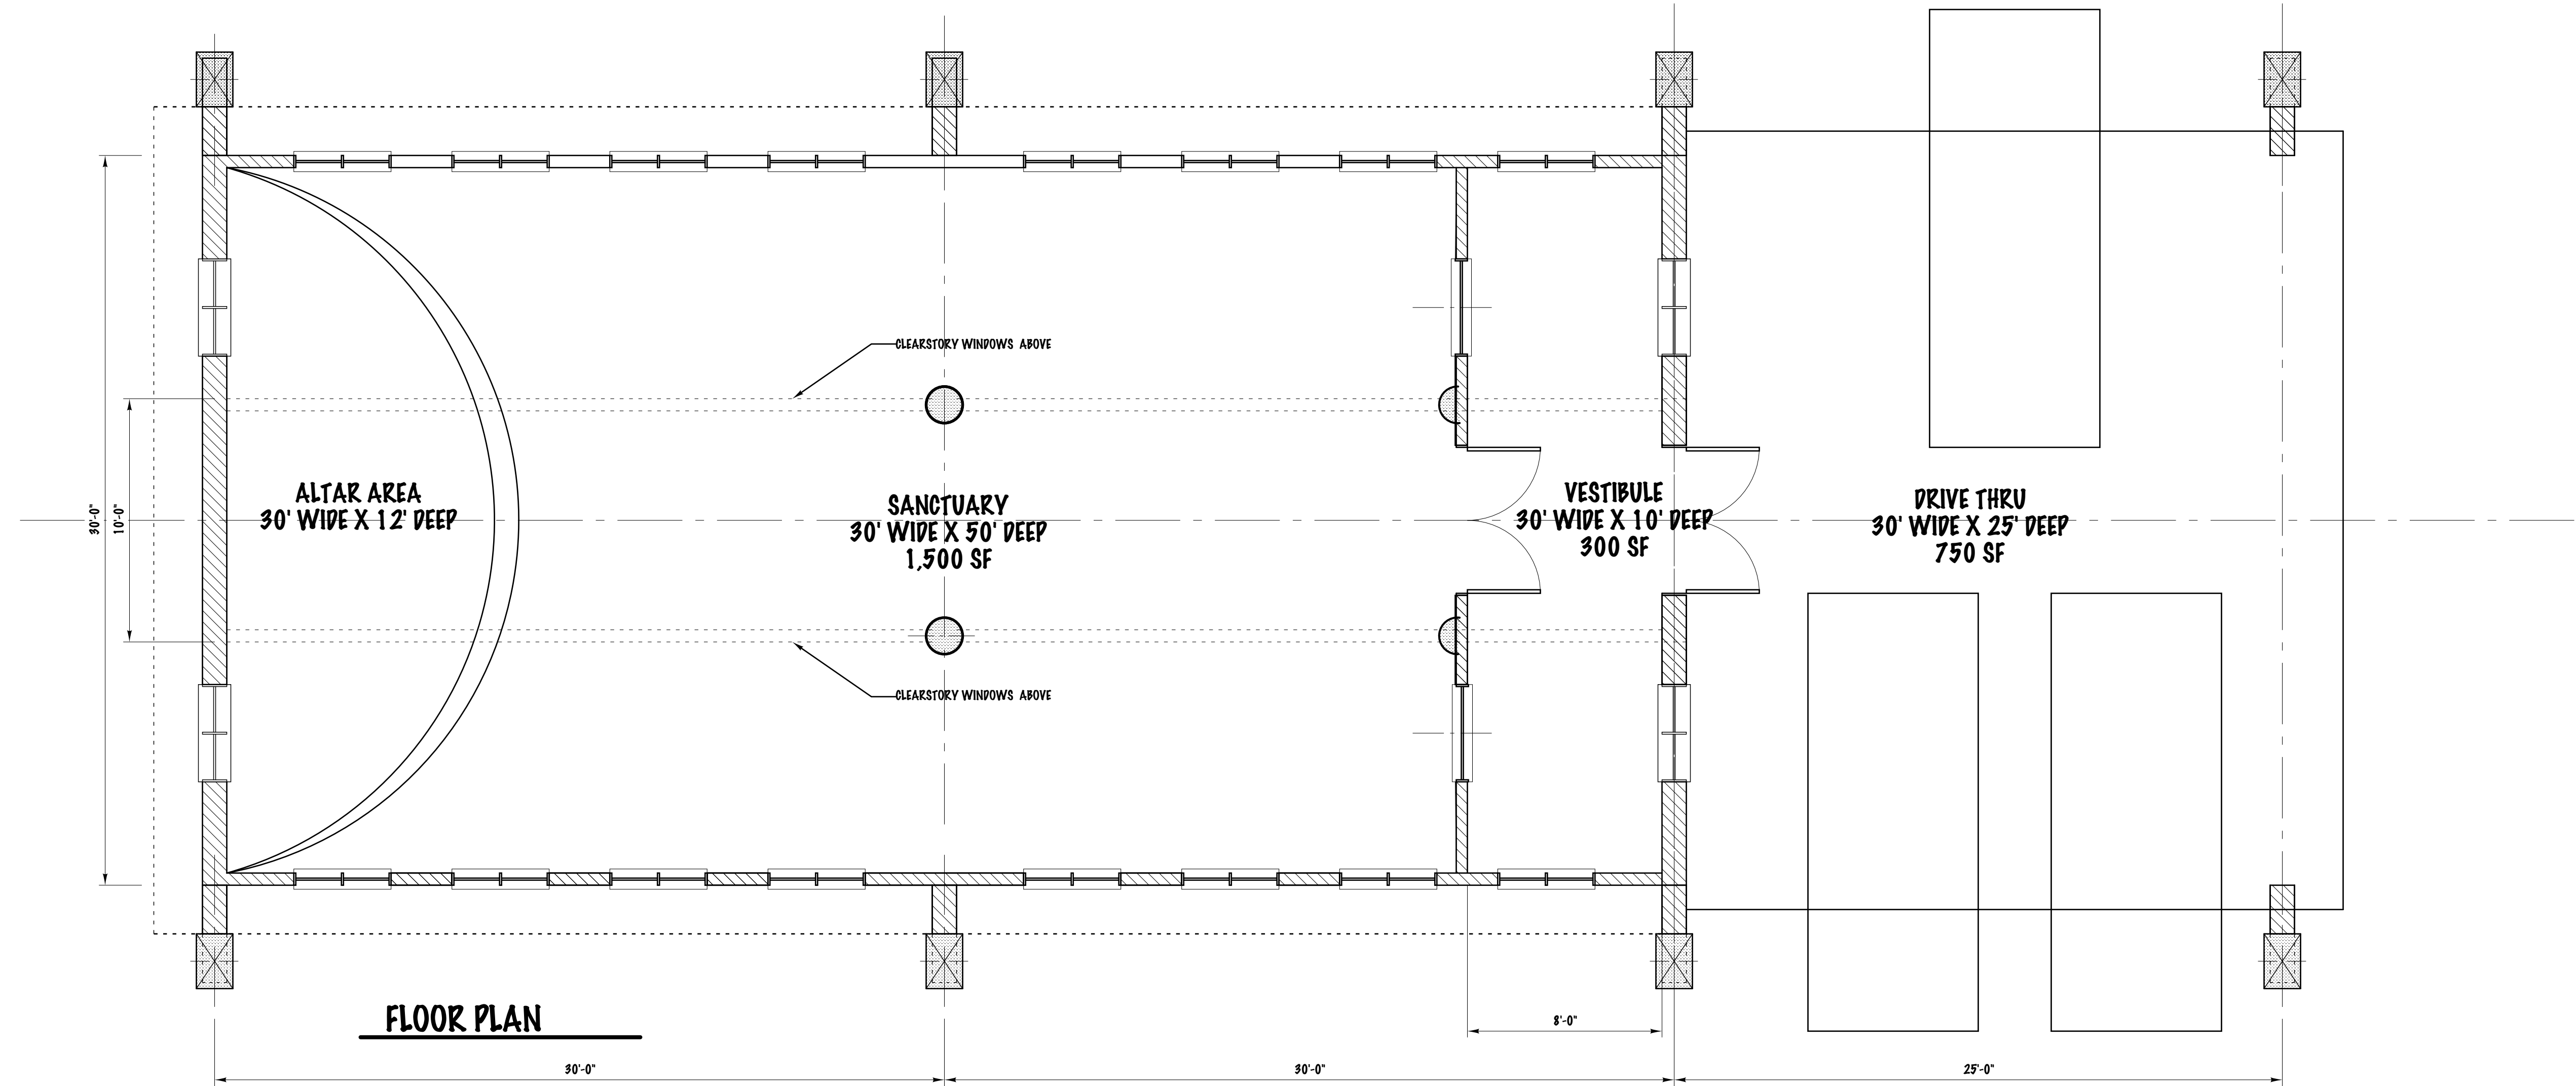

PV CHAPEL PROJECT

SCALE: 1/4" = 1'-0"
GROSS FLOOR AREA 1,820 SQ. FT.
GROSS PERIMETER 190 LINEAR FT.

PROGRESS PRINT 10/14/15

PROGRESS PRINTS

PV CHAPEL PROJECT

FOR:

PREPARED BY
FRANK A. COLLETTA
GUARDIAN ELDER CARE
8798 ROUTE 219
BROOKWAY, PA 15824
814-265-7889

REVISIONS
DATE:

DRAWING TITLE
FLOOR PLAN AND LEFT ELEVATION

DATE: TBD

JOB NO. PV

DRAWING NUMBER

A-1

SHEET NO. 1 OF