



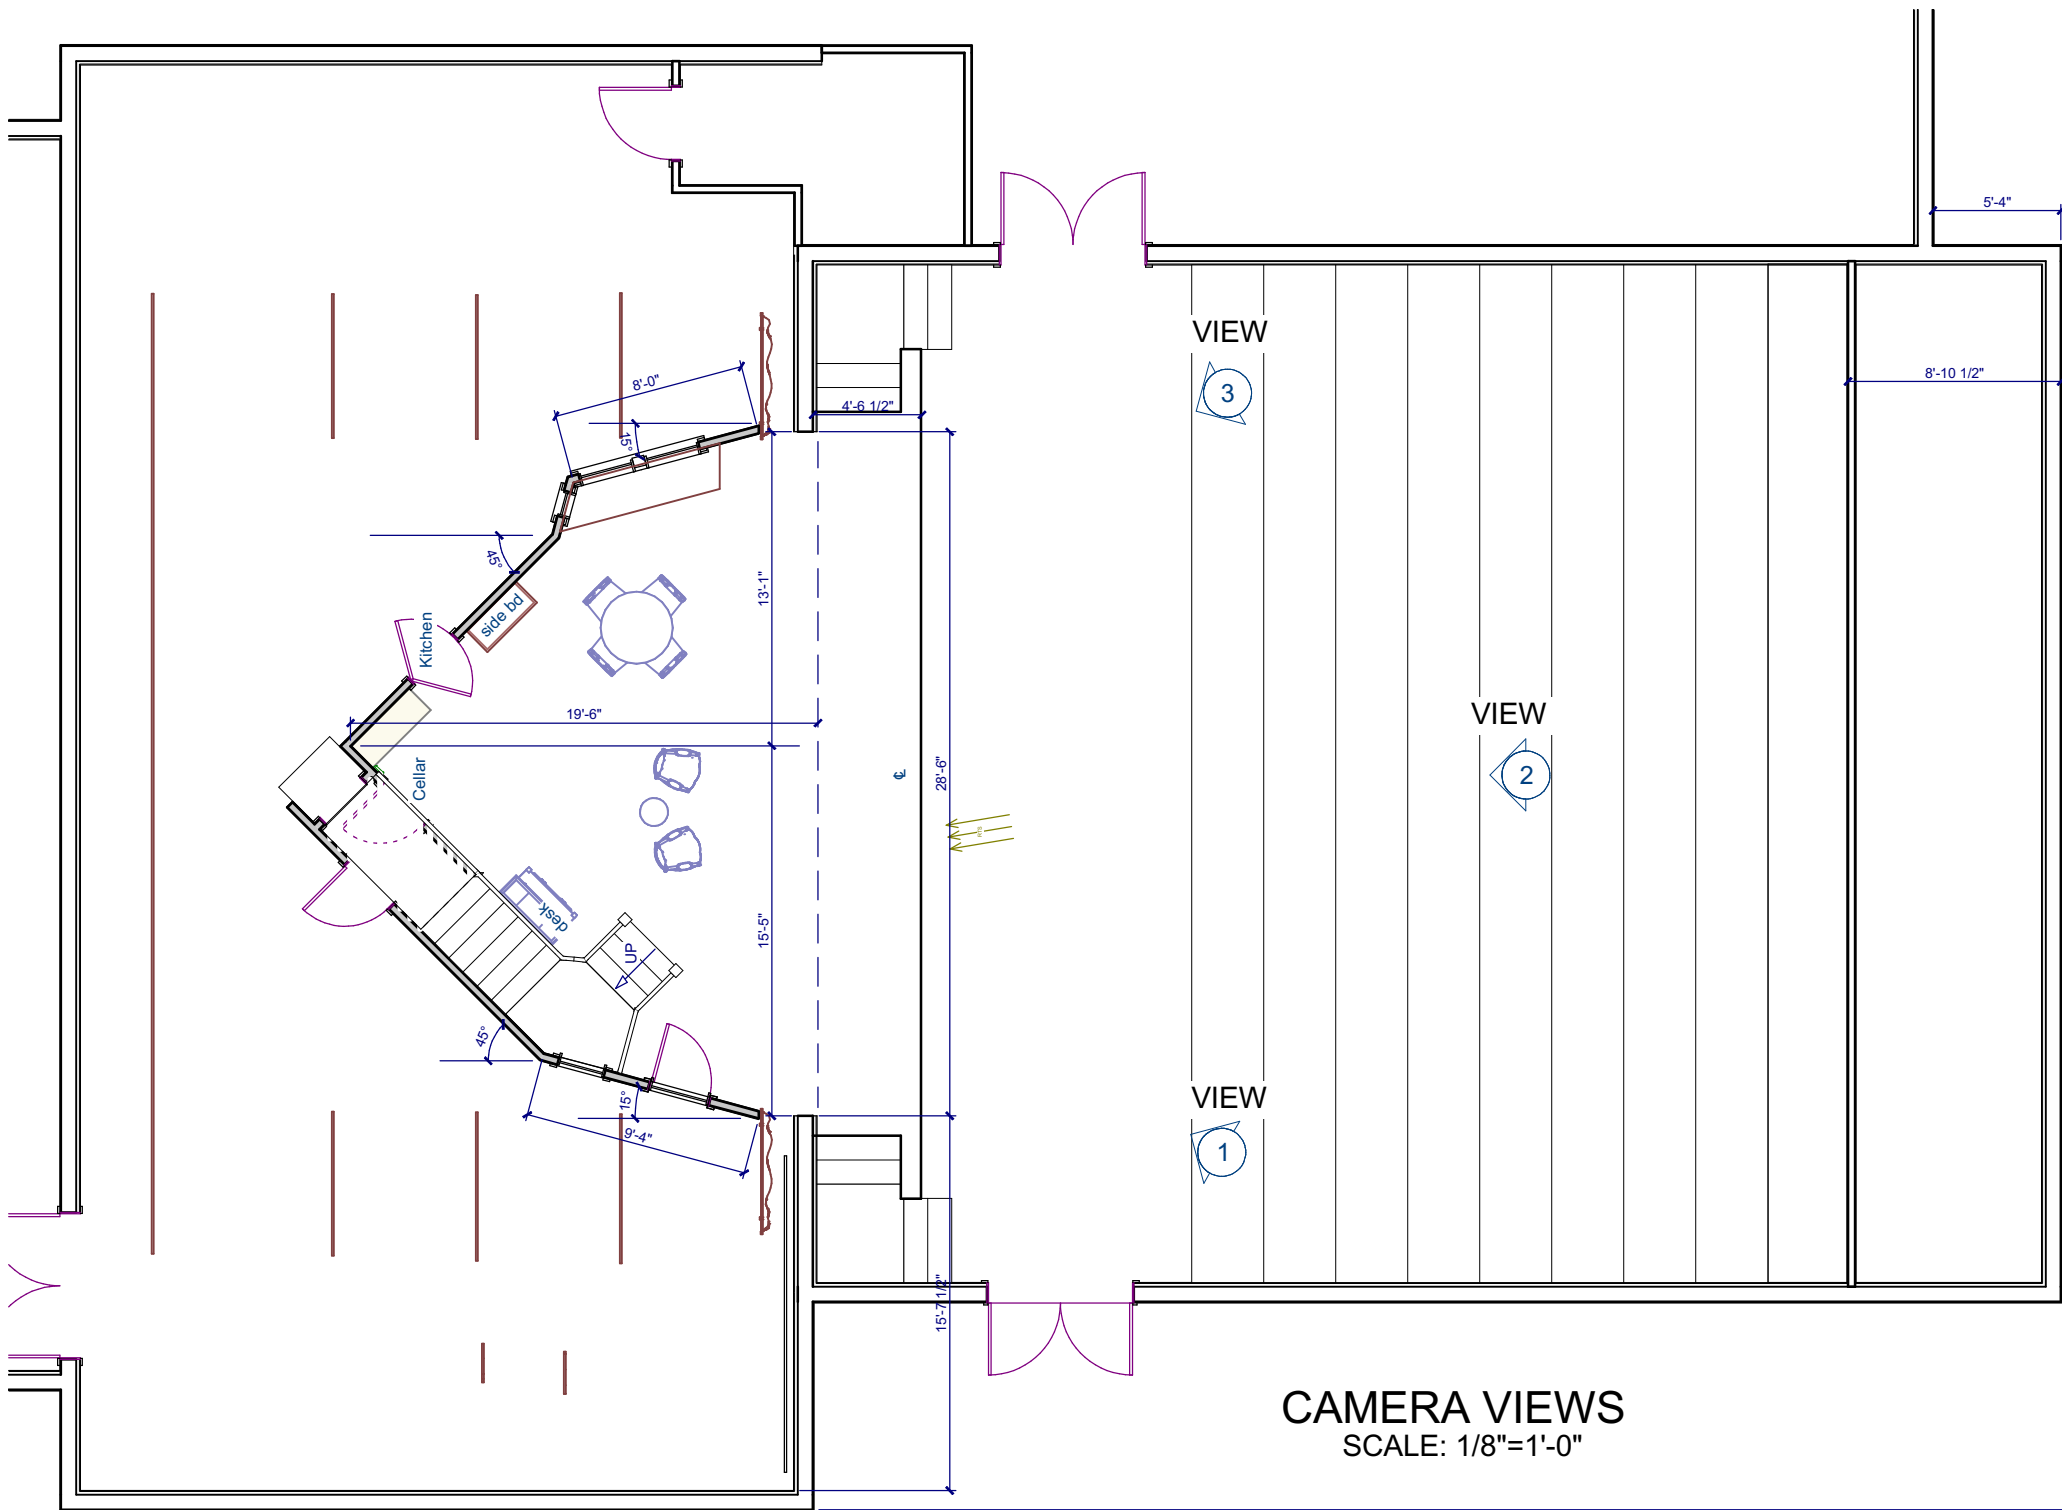

CAMERA VIEWS
SCALE: 1/8"=1'-0"

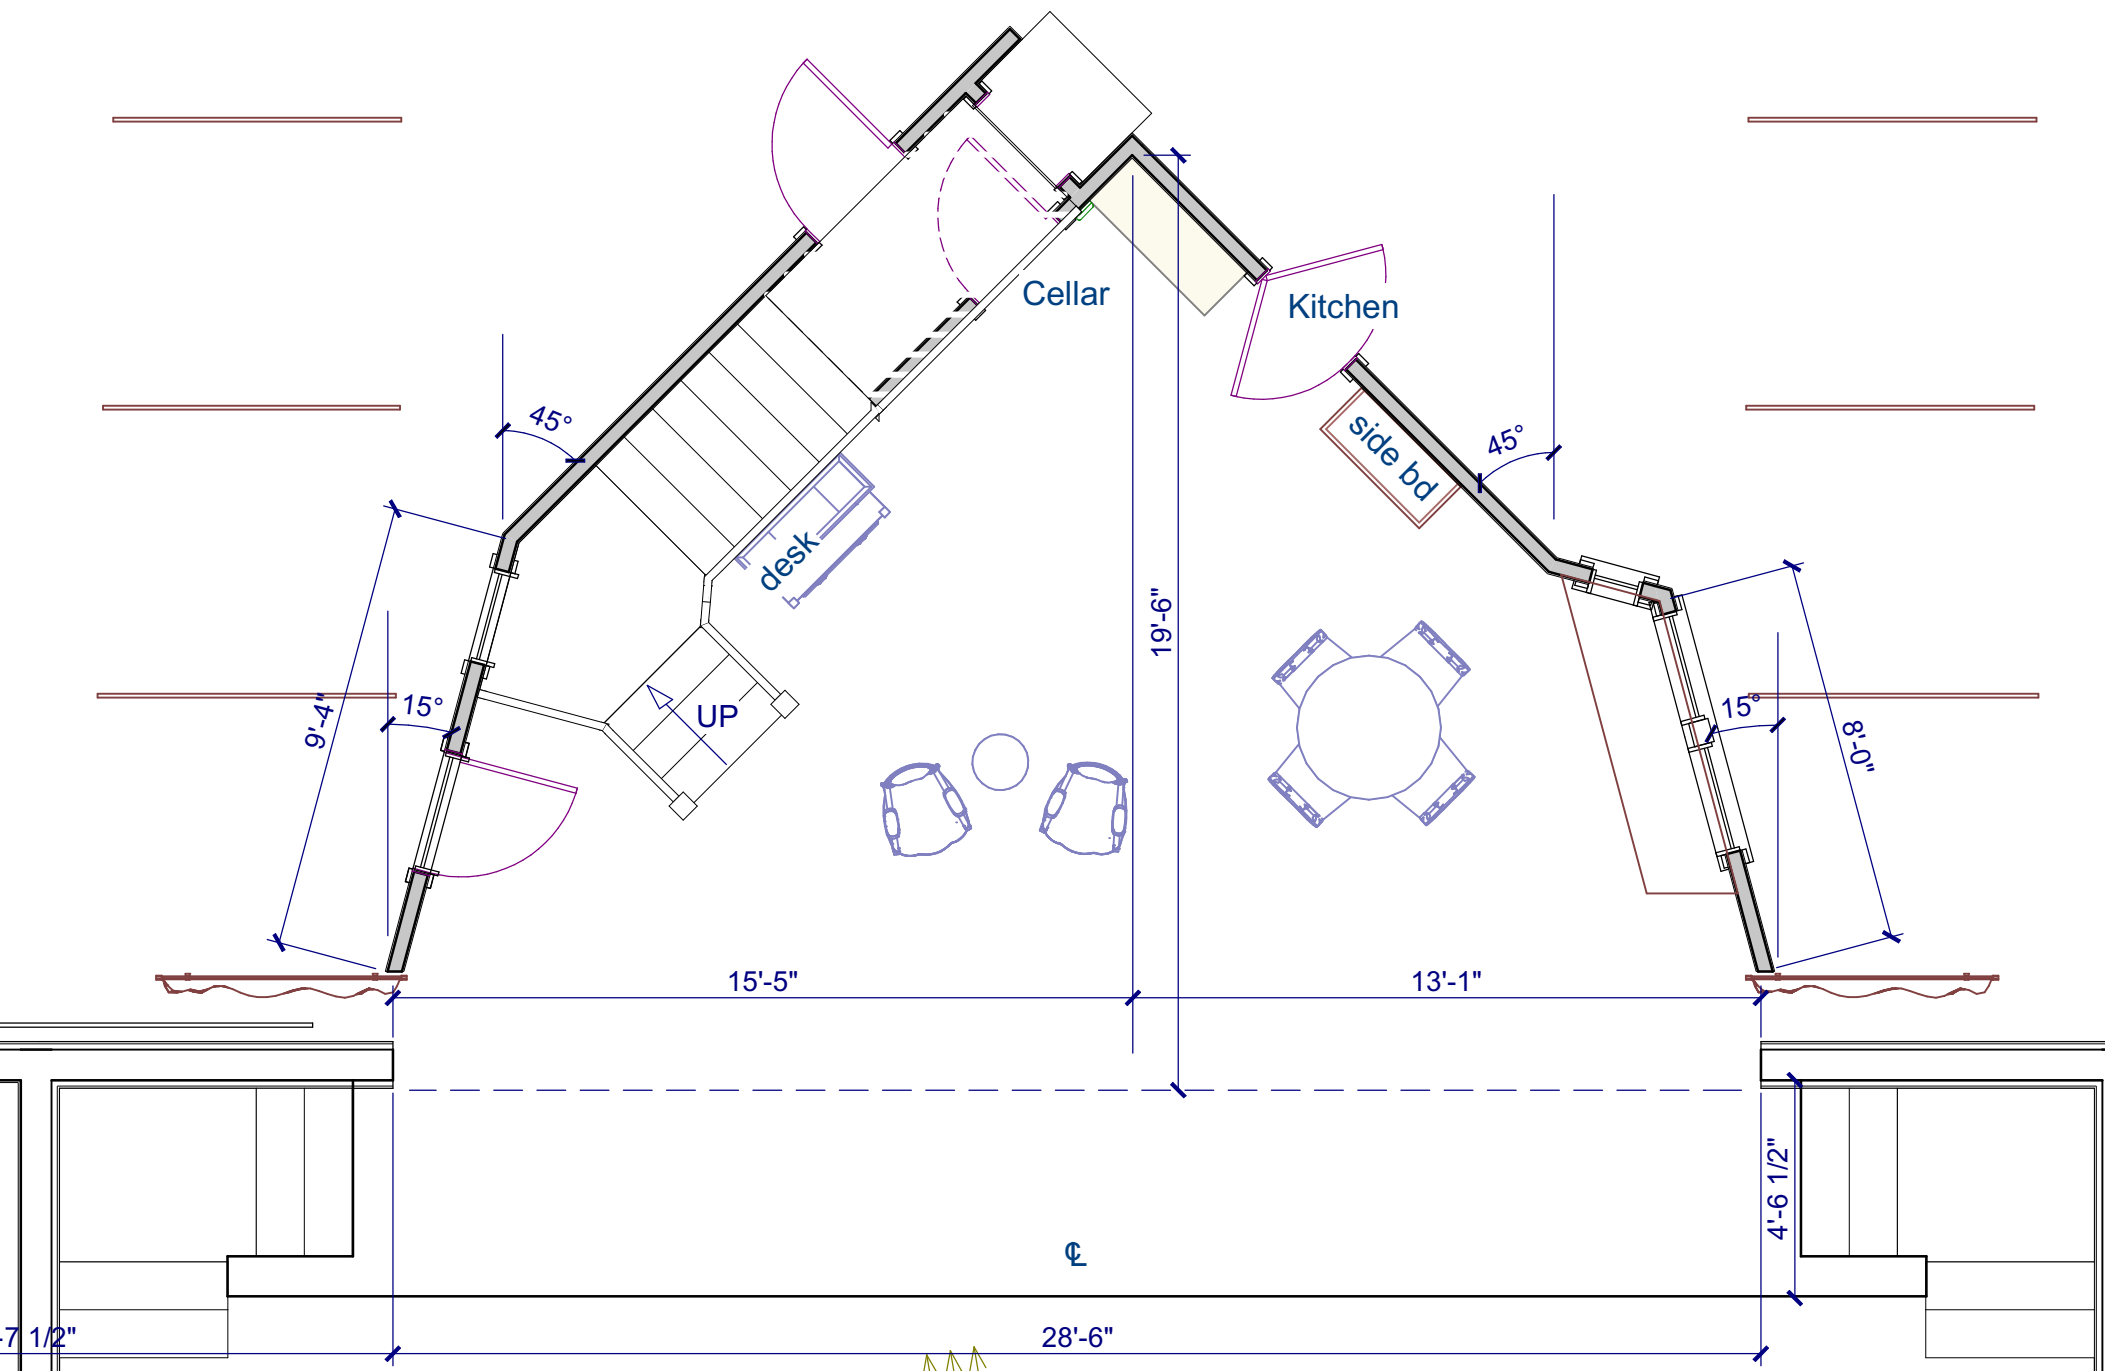


FLOOR PLAN 2 SCALE: 1/4"=1'-0"

ACT - Arsenic & Old Lace
4/5/2016



CAMERA 1

ACT - Arsenic & Old Lace
4/5/2016

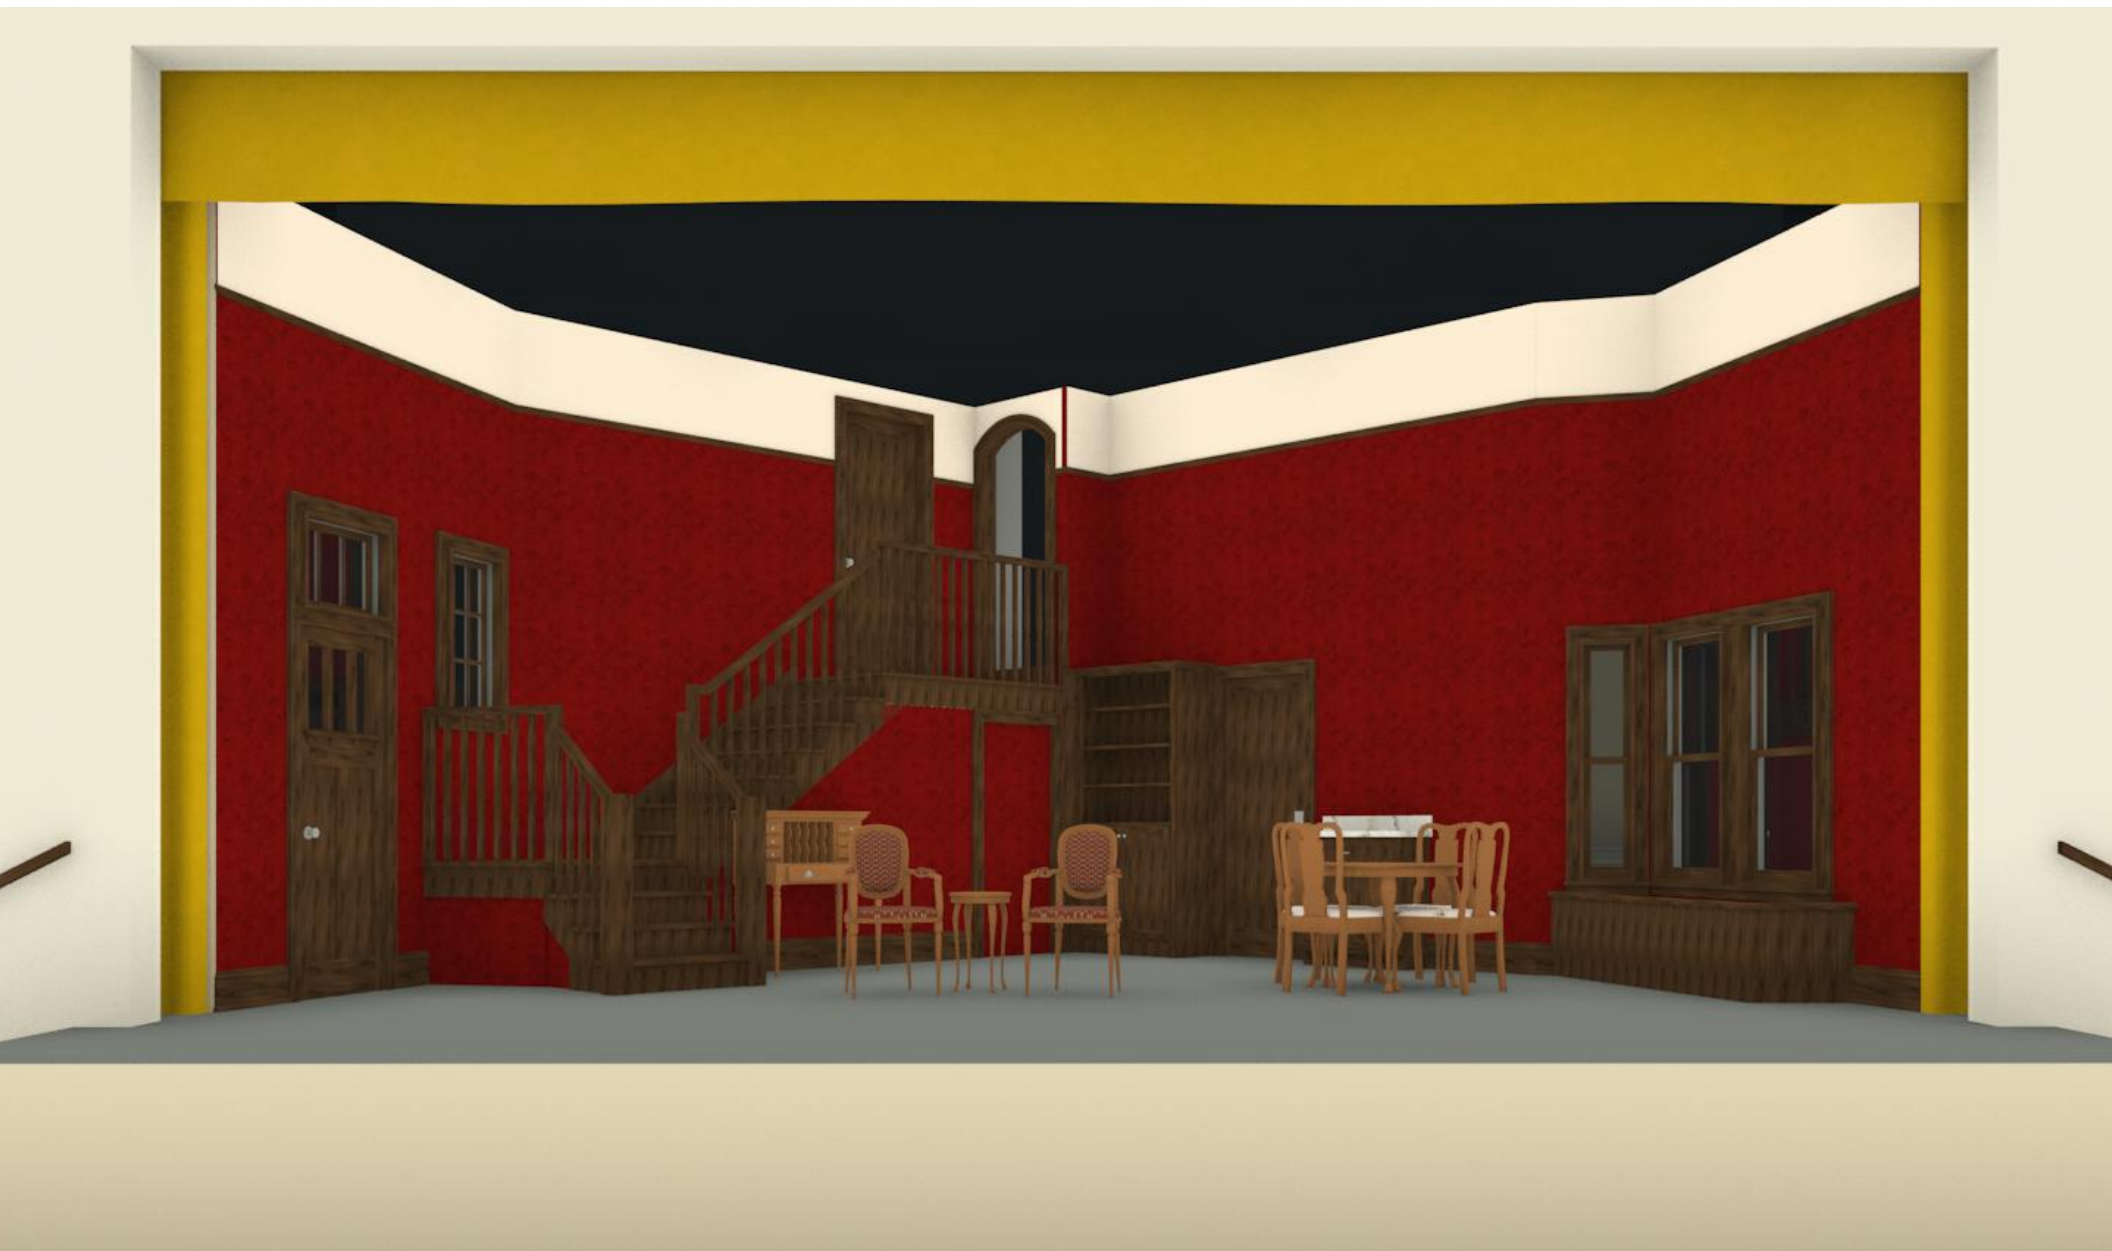

CAMERA 2

ACT - Arsenic & Old Lace
4/5/2016



CAMERA 3