



## OVERHEAD VIEW NO SCALE

## INTERIOR PERSPECTIVE NO SCALE

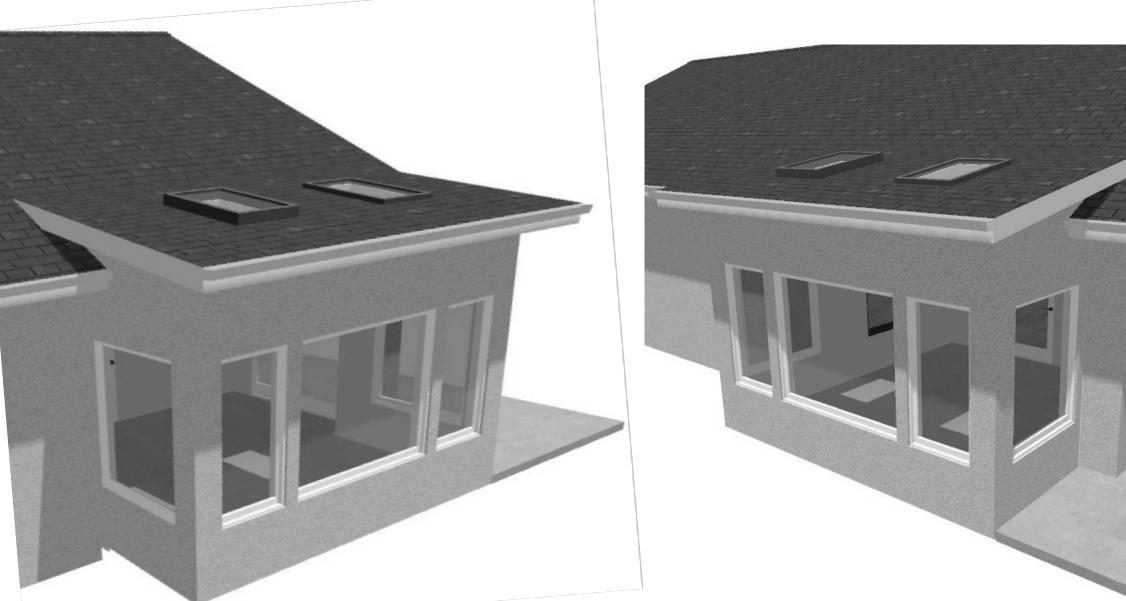

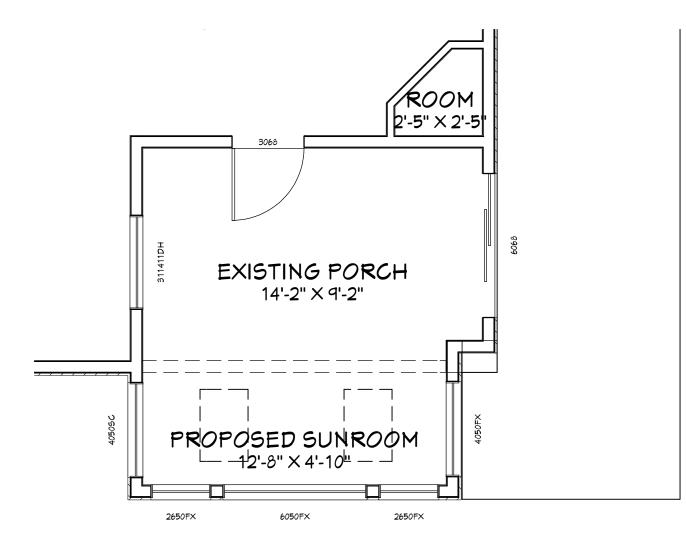

EXTERIOR PERSPECTIVE 1
NO SCALE

EXTERIOR PERSPECTIVE 2

NO SCALE

FLOOR PLAN

1/4"=1'

JOB No.:

DRAWN BY: DIMENSIONS CHECKED BY: T F R

CONSTRUCTION RELEASE DATE: \_\_\_\_\_ PROJECT: \_\_\_\_\_

DATE: 06/15/16

PAINTER RESIDENCE SUNROOM ADDITION