
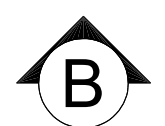



FRONT ELEVATION - SOUTH

IF PRINTED ON 22X34 PAPER SCALE IS 1/4"=1'
IF PRINTED ON 22X34 PAPER SCALE IS 1/8"=1'

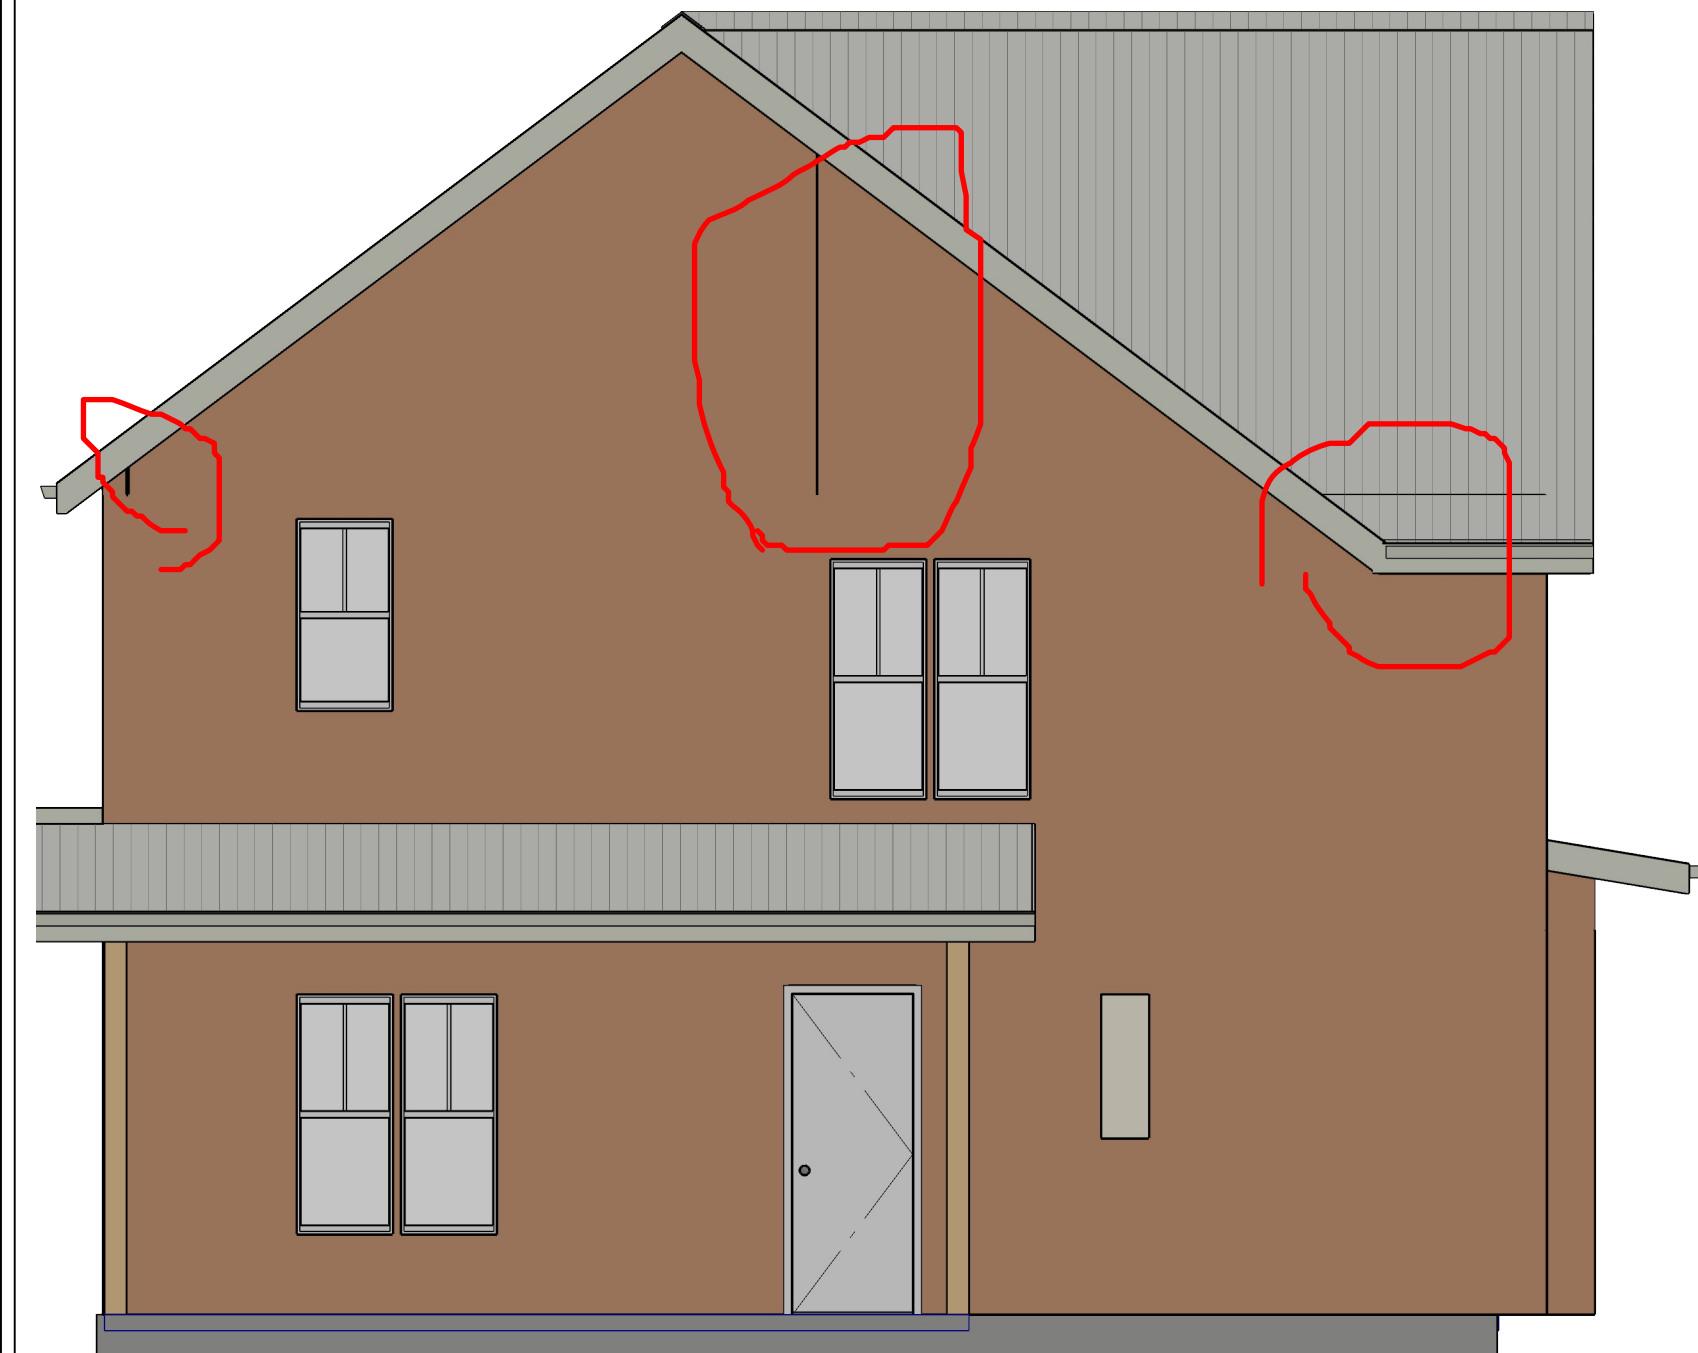


LEFT ELEVATION - WEST

IF PRINTED ON 22X34 PAPER SCALE IS 1/4"=1'
IF PRINTED ON 11X17 PAPER SCALE IS 1/8"=1'

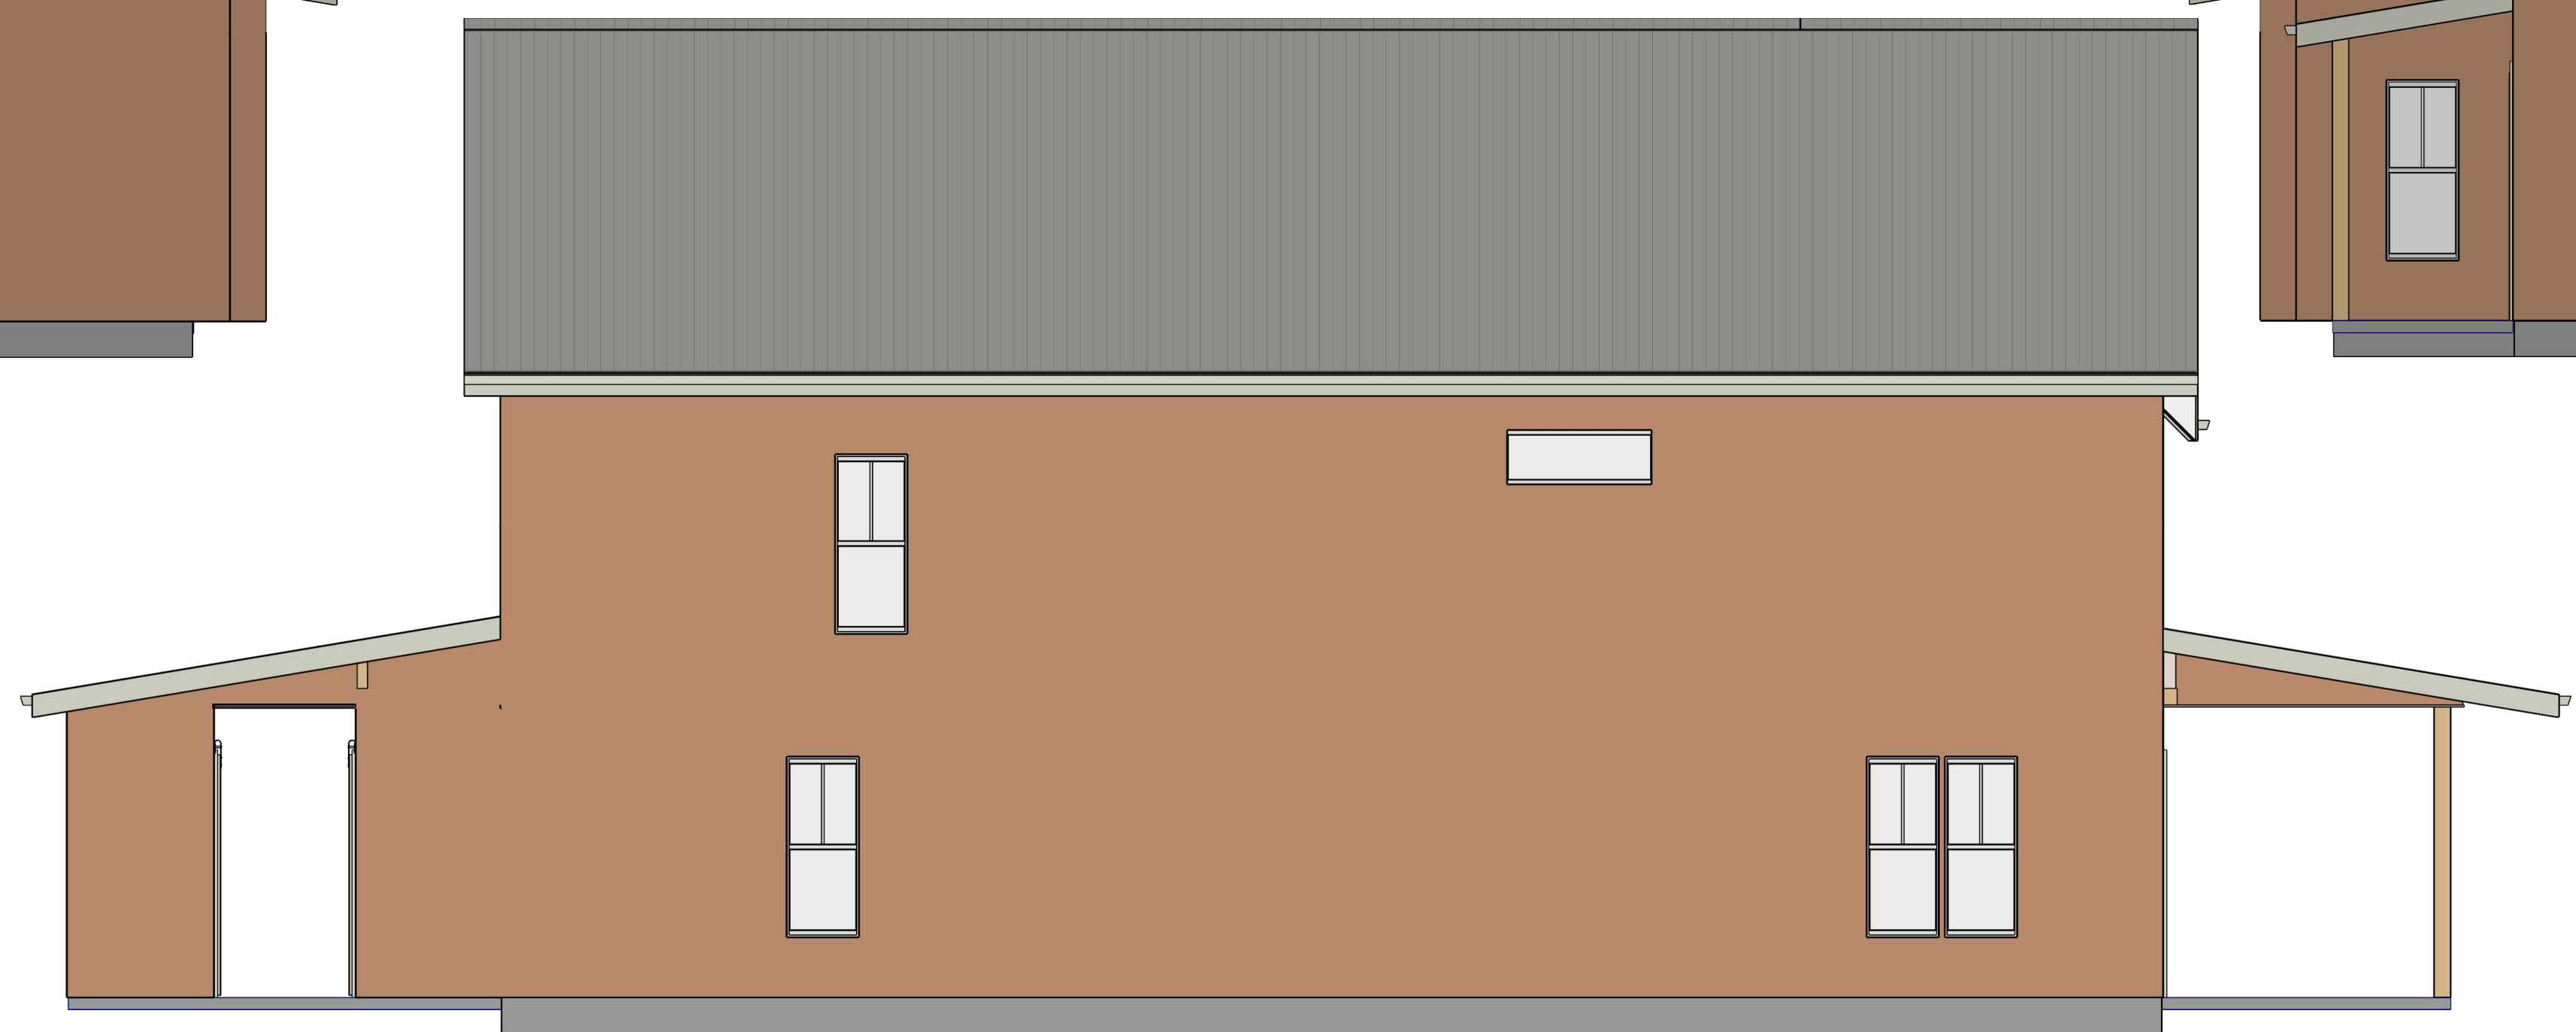

BACK ELEVATION - NORTH

IF PRINTED ON 22X34 PAPER SCALE IS 1/4"=1'
IF PRINTED ON 11X17 PAPER SCALE IS 1/8"=1'

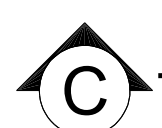

RIGHT ELEVATION - EAST

IF PRINTED ON 22X34 PAPER SCALE IS 1/4"=1'
IF PRINTED ON 11X17 PAPER SCALE IS 1/8"=1'

SHEET NUMBER

7

Revision #:

DATE: 11/10/2016

DRAWN BY: A.B.

ELEVATION

2002 ARIETTA AVE SE



OLYMPIA WA 98501

HAUGH-SMITH HOUSE

OLYMPIA CONSTRUCTION
1303 4th AVE E.
OLYMPIA WA 98506



(360) 451-3191
OLYCONSTRUCTION.COM



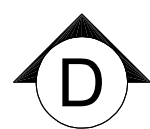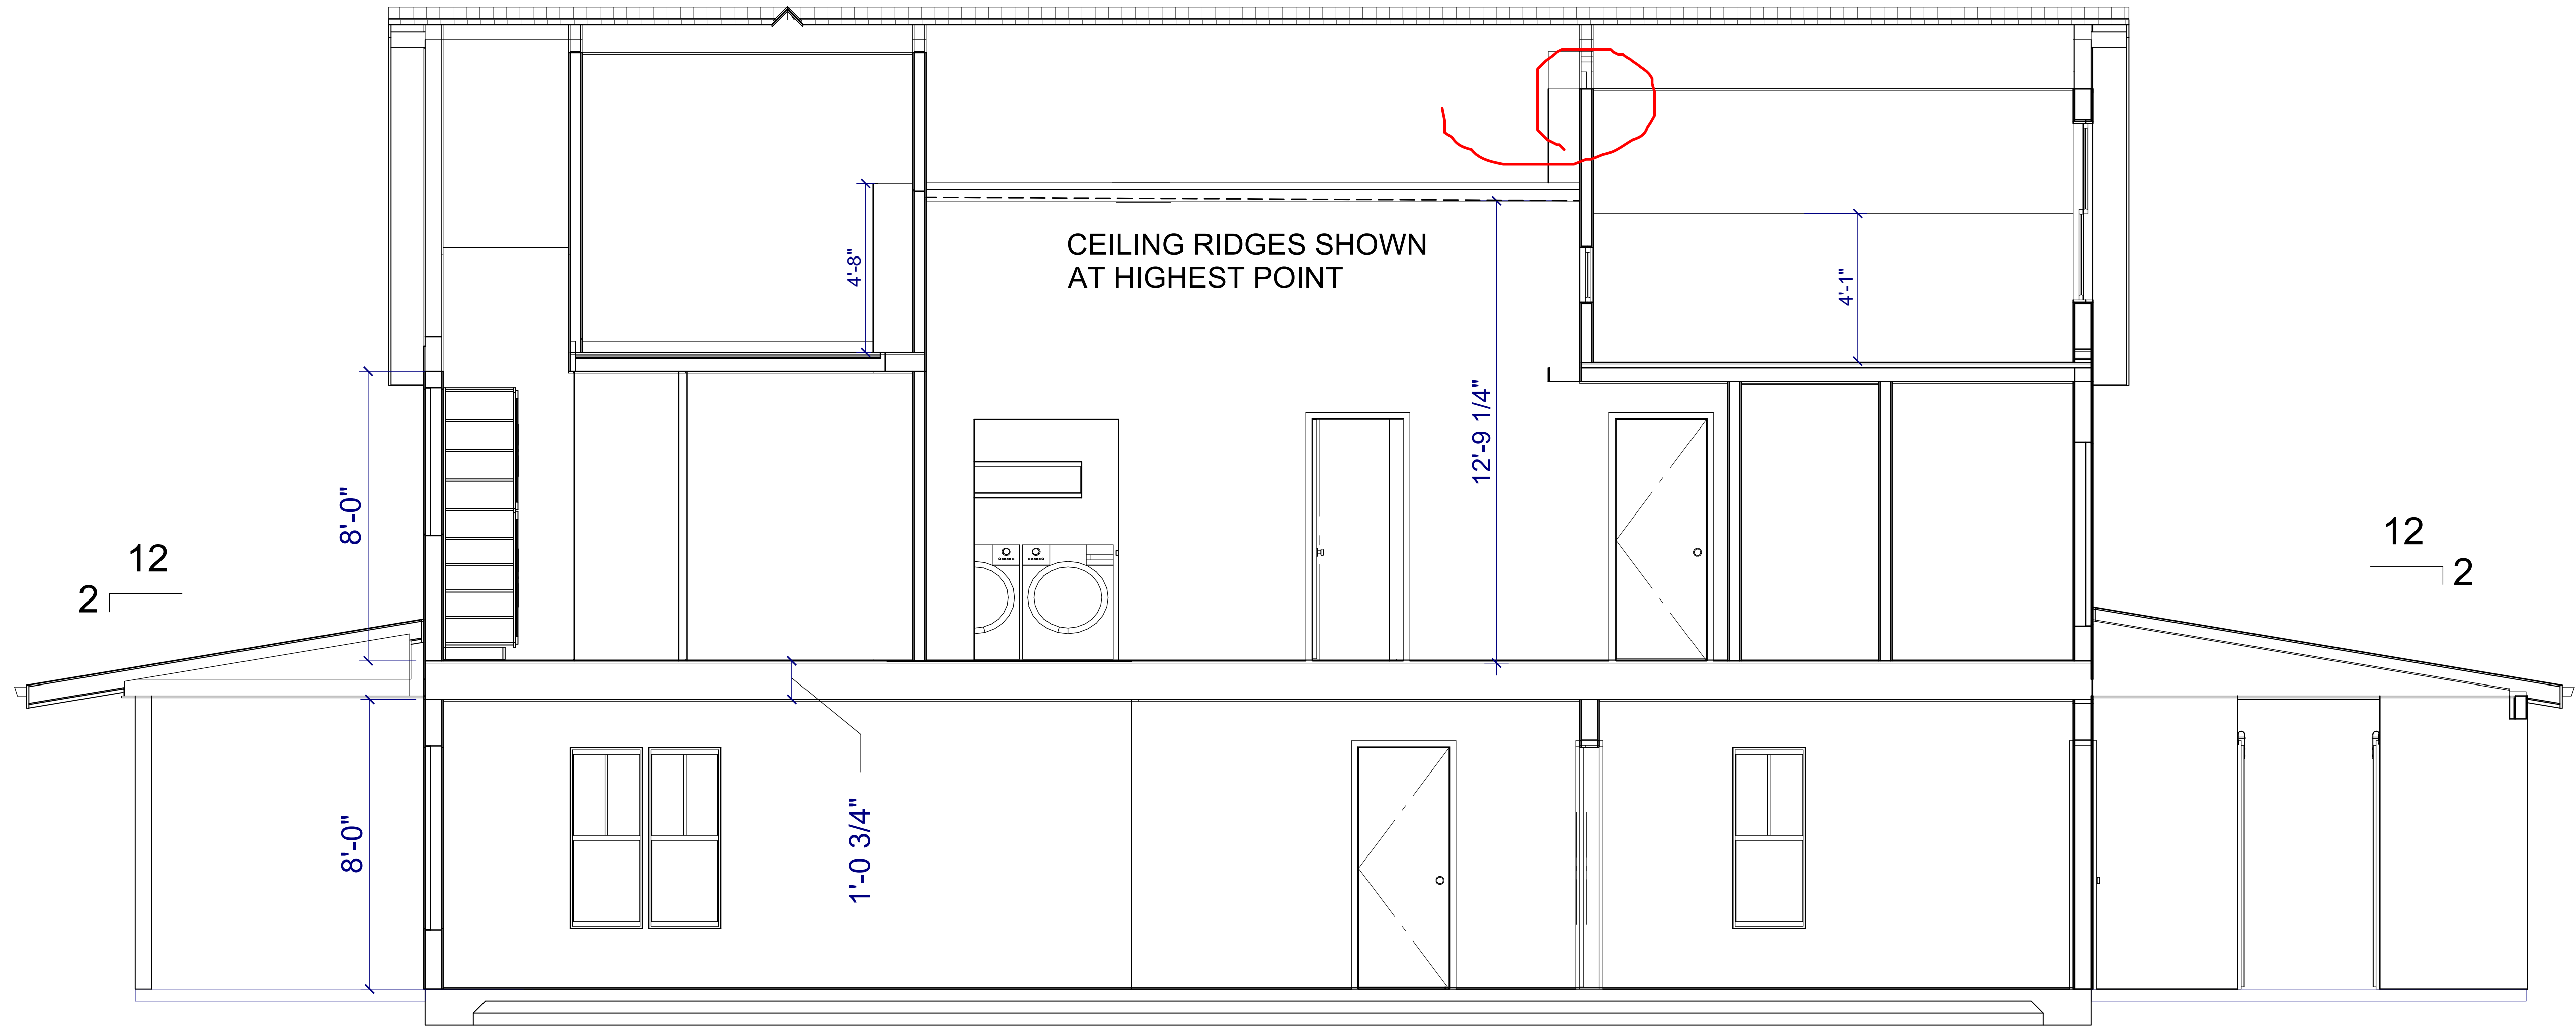

BUILDING SECTION

IF PRINTED ON 22X34 PAPER SCALE IS 3/8"=1'
IF PRINTED ON 11X17 PAPER SCALE IS 3/16"=1'

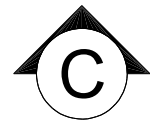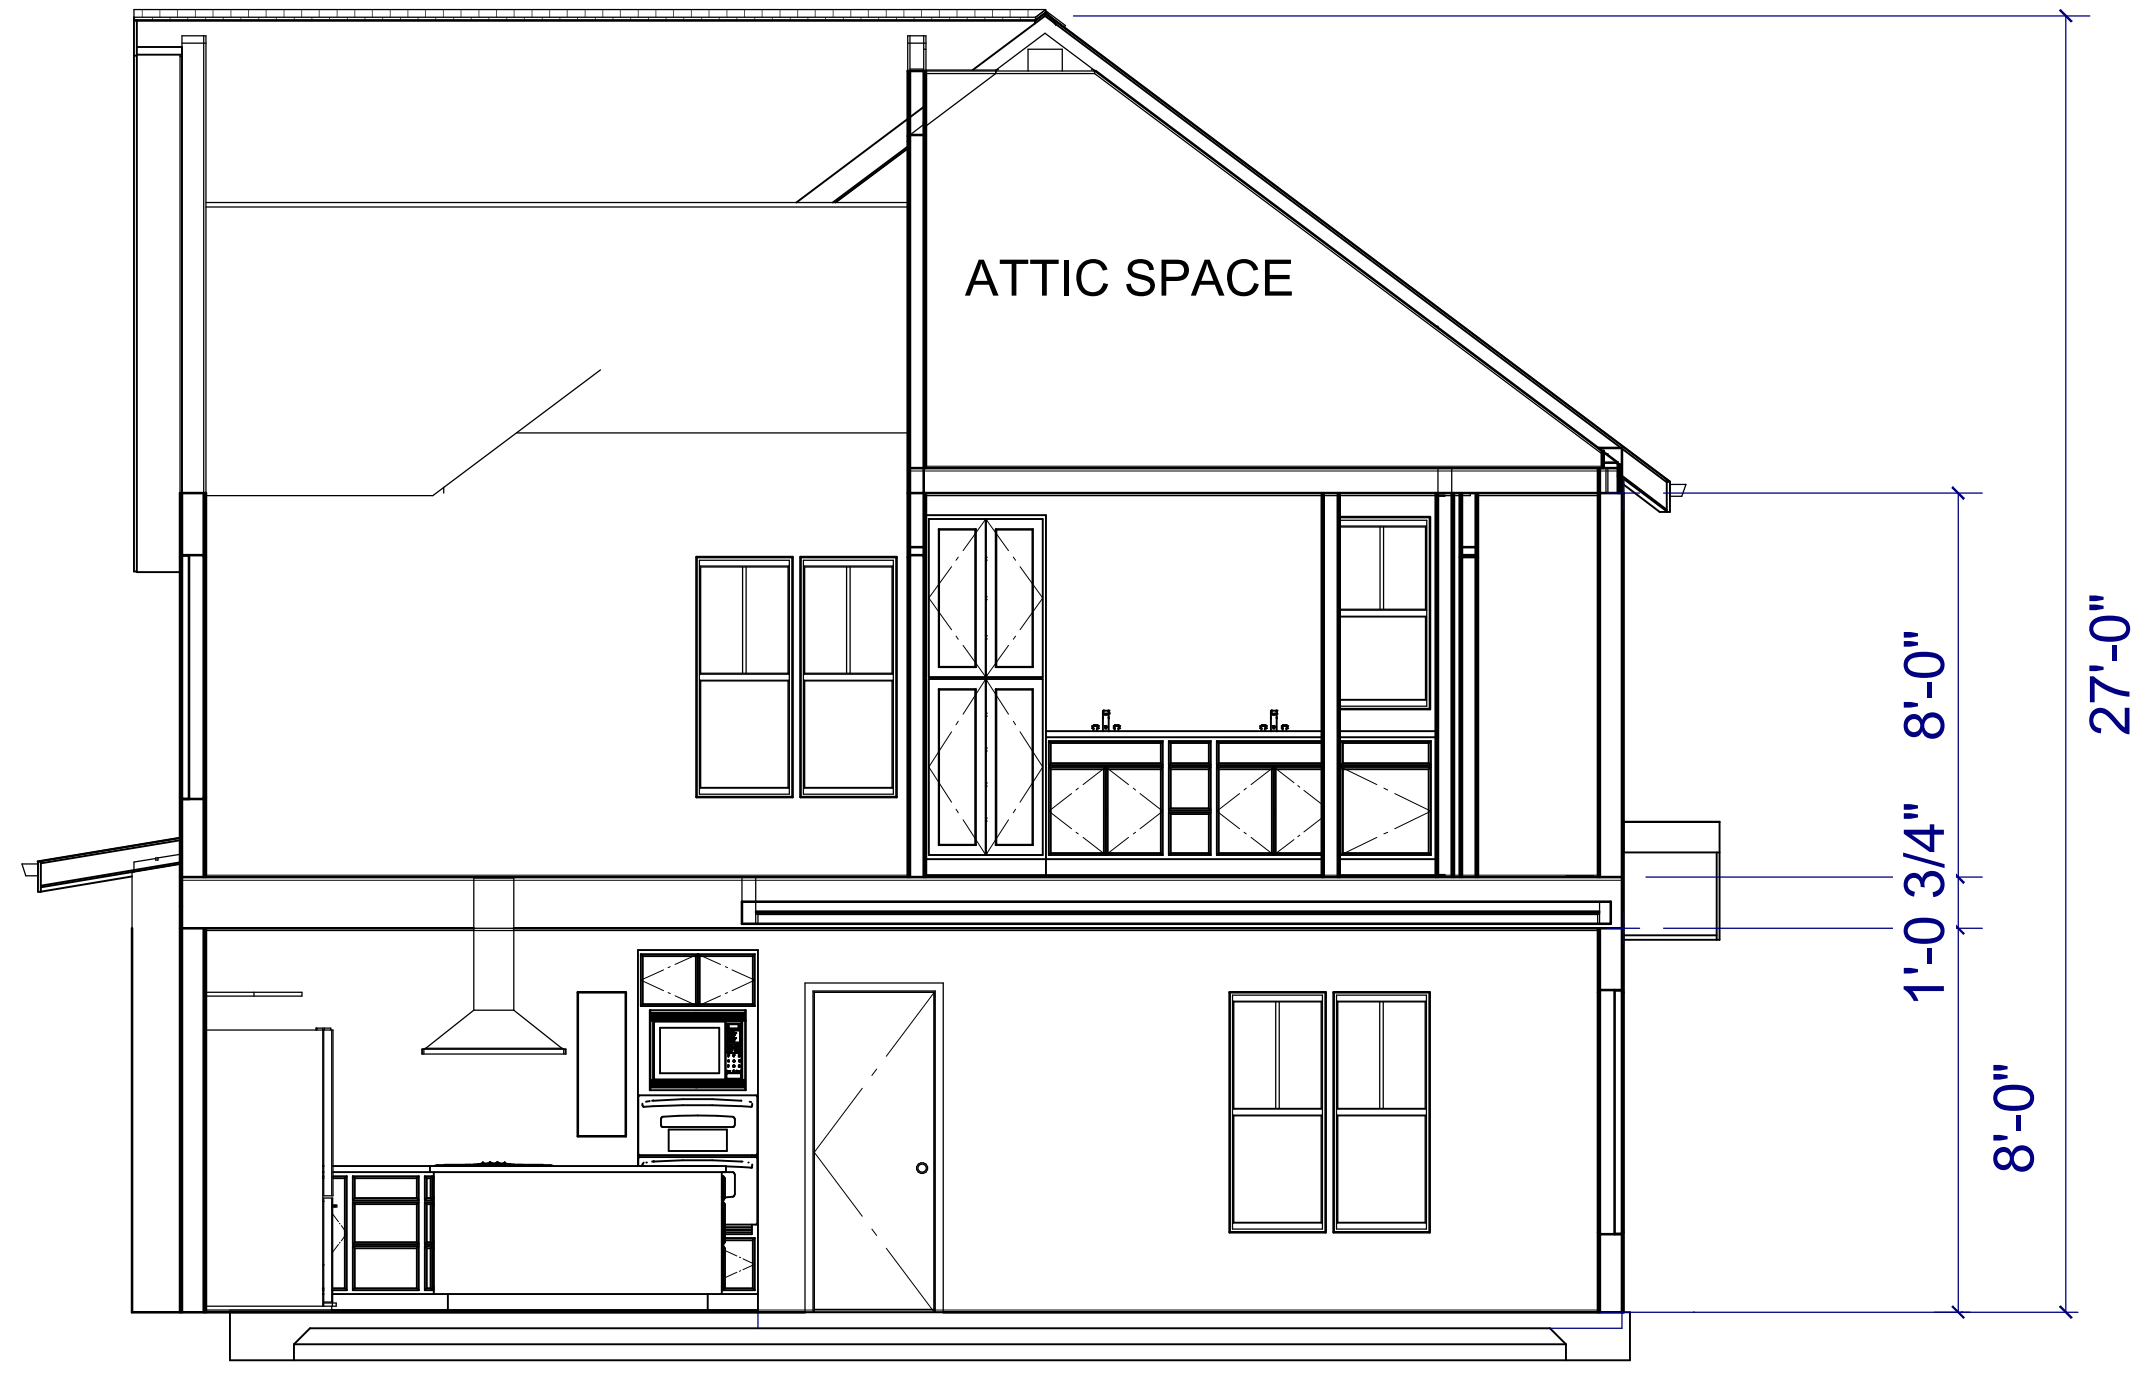

BUILDING SECTION

IF PRINTED ON 22X34 PAPER SCALE IS 1/4"=1'
IF PRINTED ON 11X17 PAPER SCALE IS 1/8"=1'

OLYMPIA CONSTRUCTION
1303 4th AVE E.
OLYMPIA WA 98506
(360) 451-3191
OLYCONSTRUCTION.COM



2002 ARIETTA AVE SE
OLYMPIA WA 98501
HAUGH-SMITH HOUSE

SECTIONS

DATE: 11/10/2016
DRAWN BY: A.B.

SHEET NUMBER

8

Revision #: