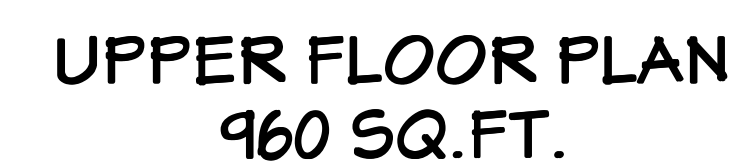


--	--	--	--	--	--	--	--

[illegible]

**PROJECT FOR:
ROB AND TERESA DUVALLE**

**RESIDENTIAL CONSTRUCTION
AND DESIGN**
541-280-1120 PH PO BOX 7167
541-610-1744 FAX BEND OR 97708
CCB# 165287



ROBERT LITTLETON INC.

1/28/2017

1/4"=1' U.N.O.

SHEET TITLE:
<u>FLOOR PLANS</u>

A1.02

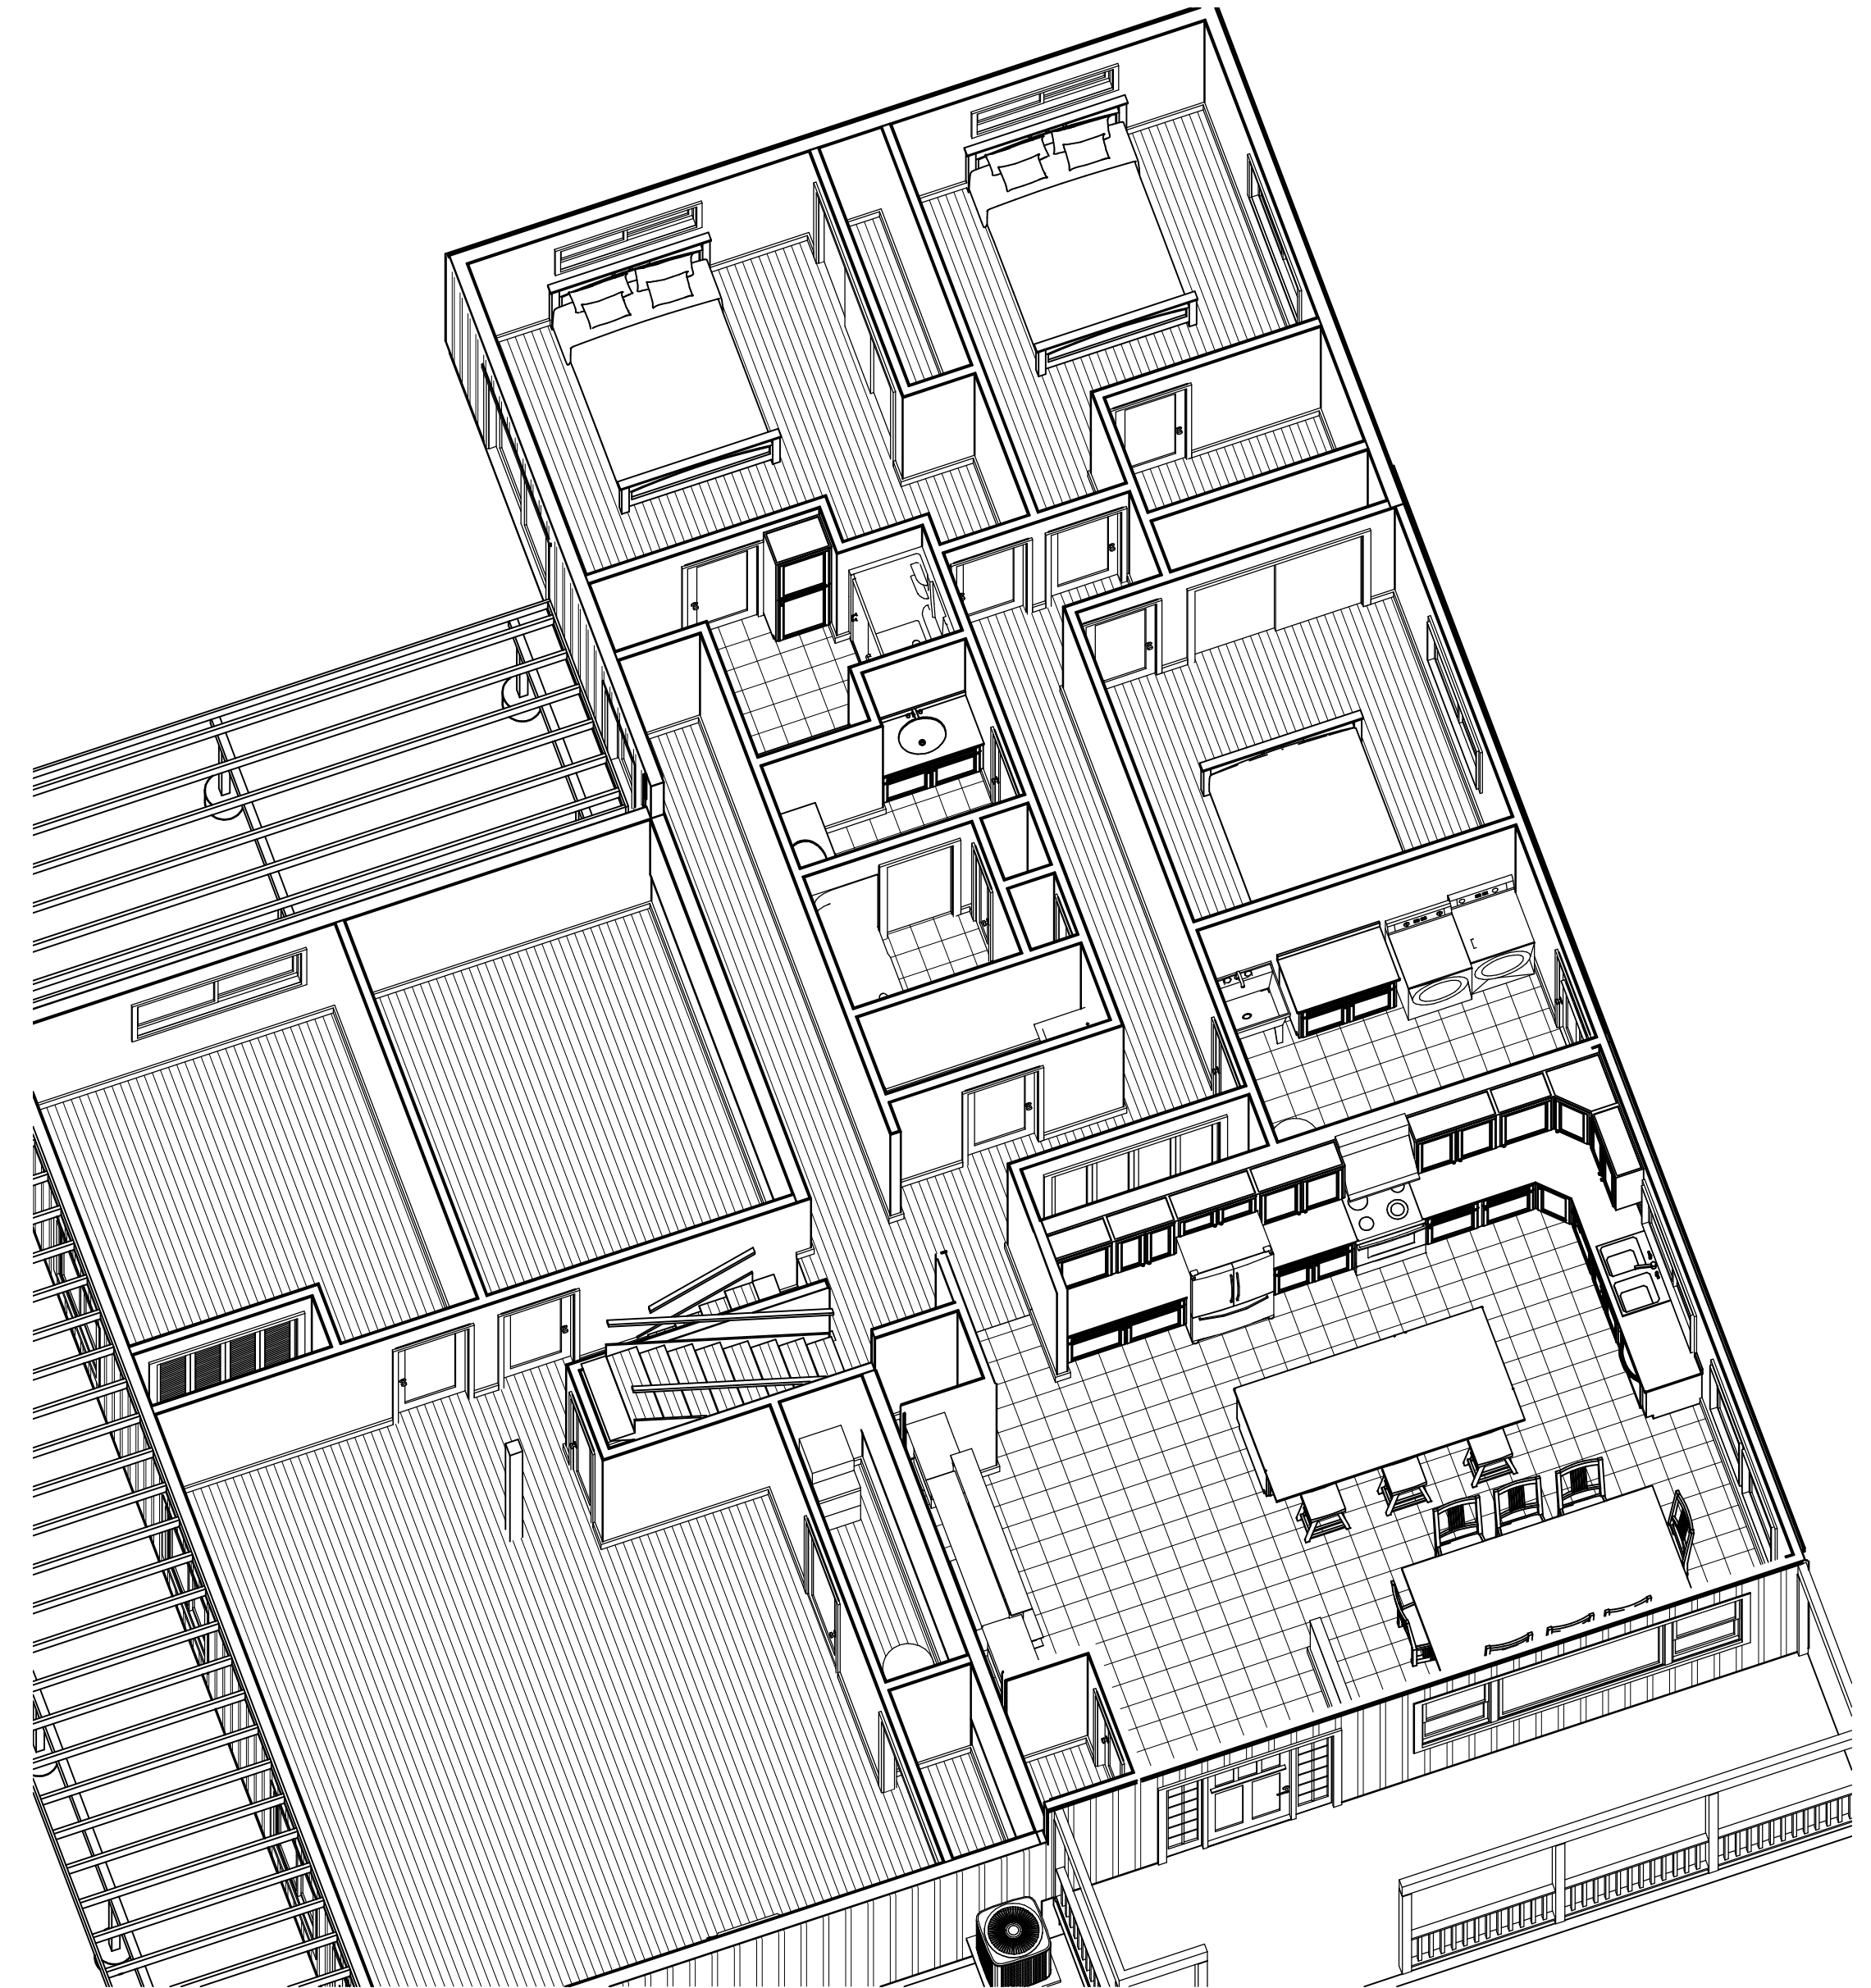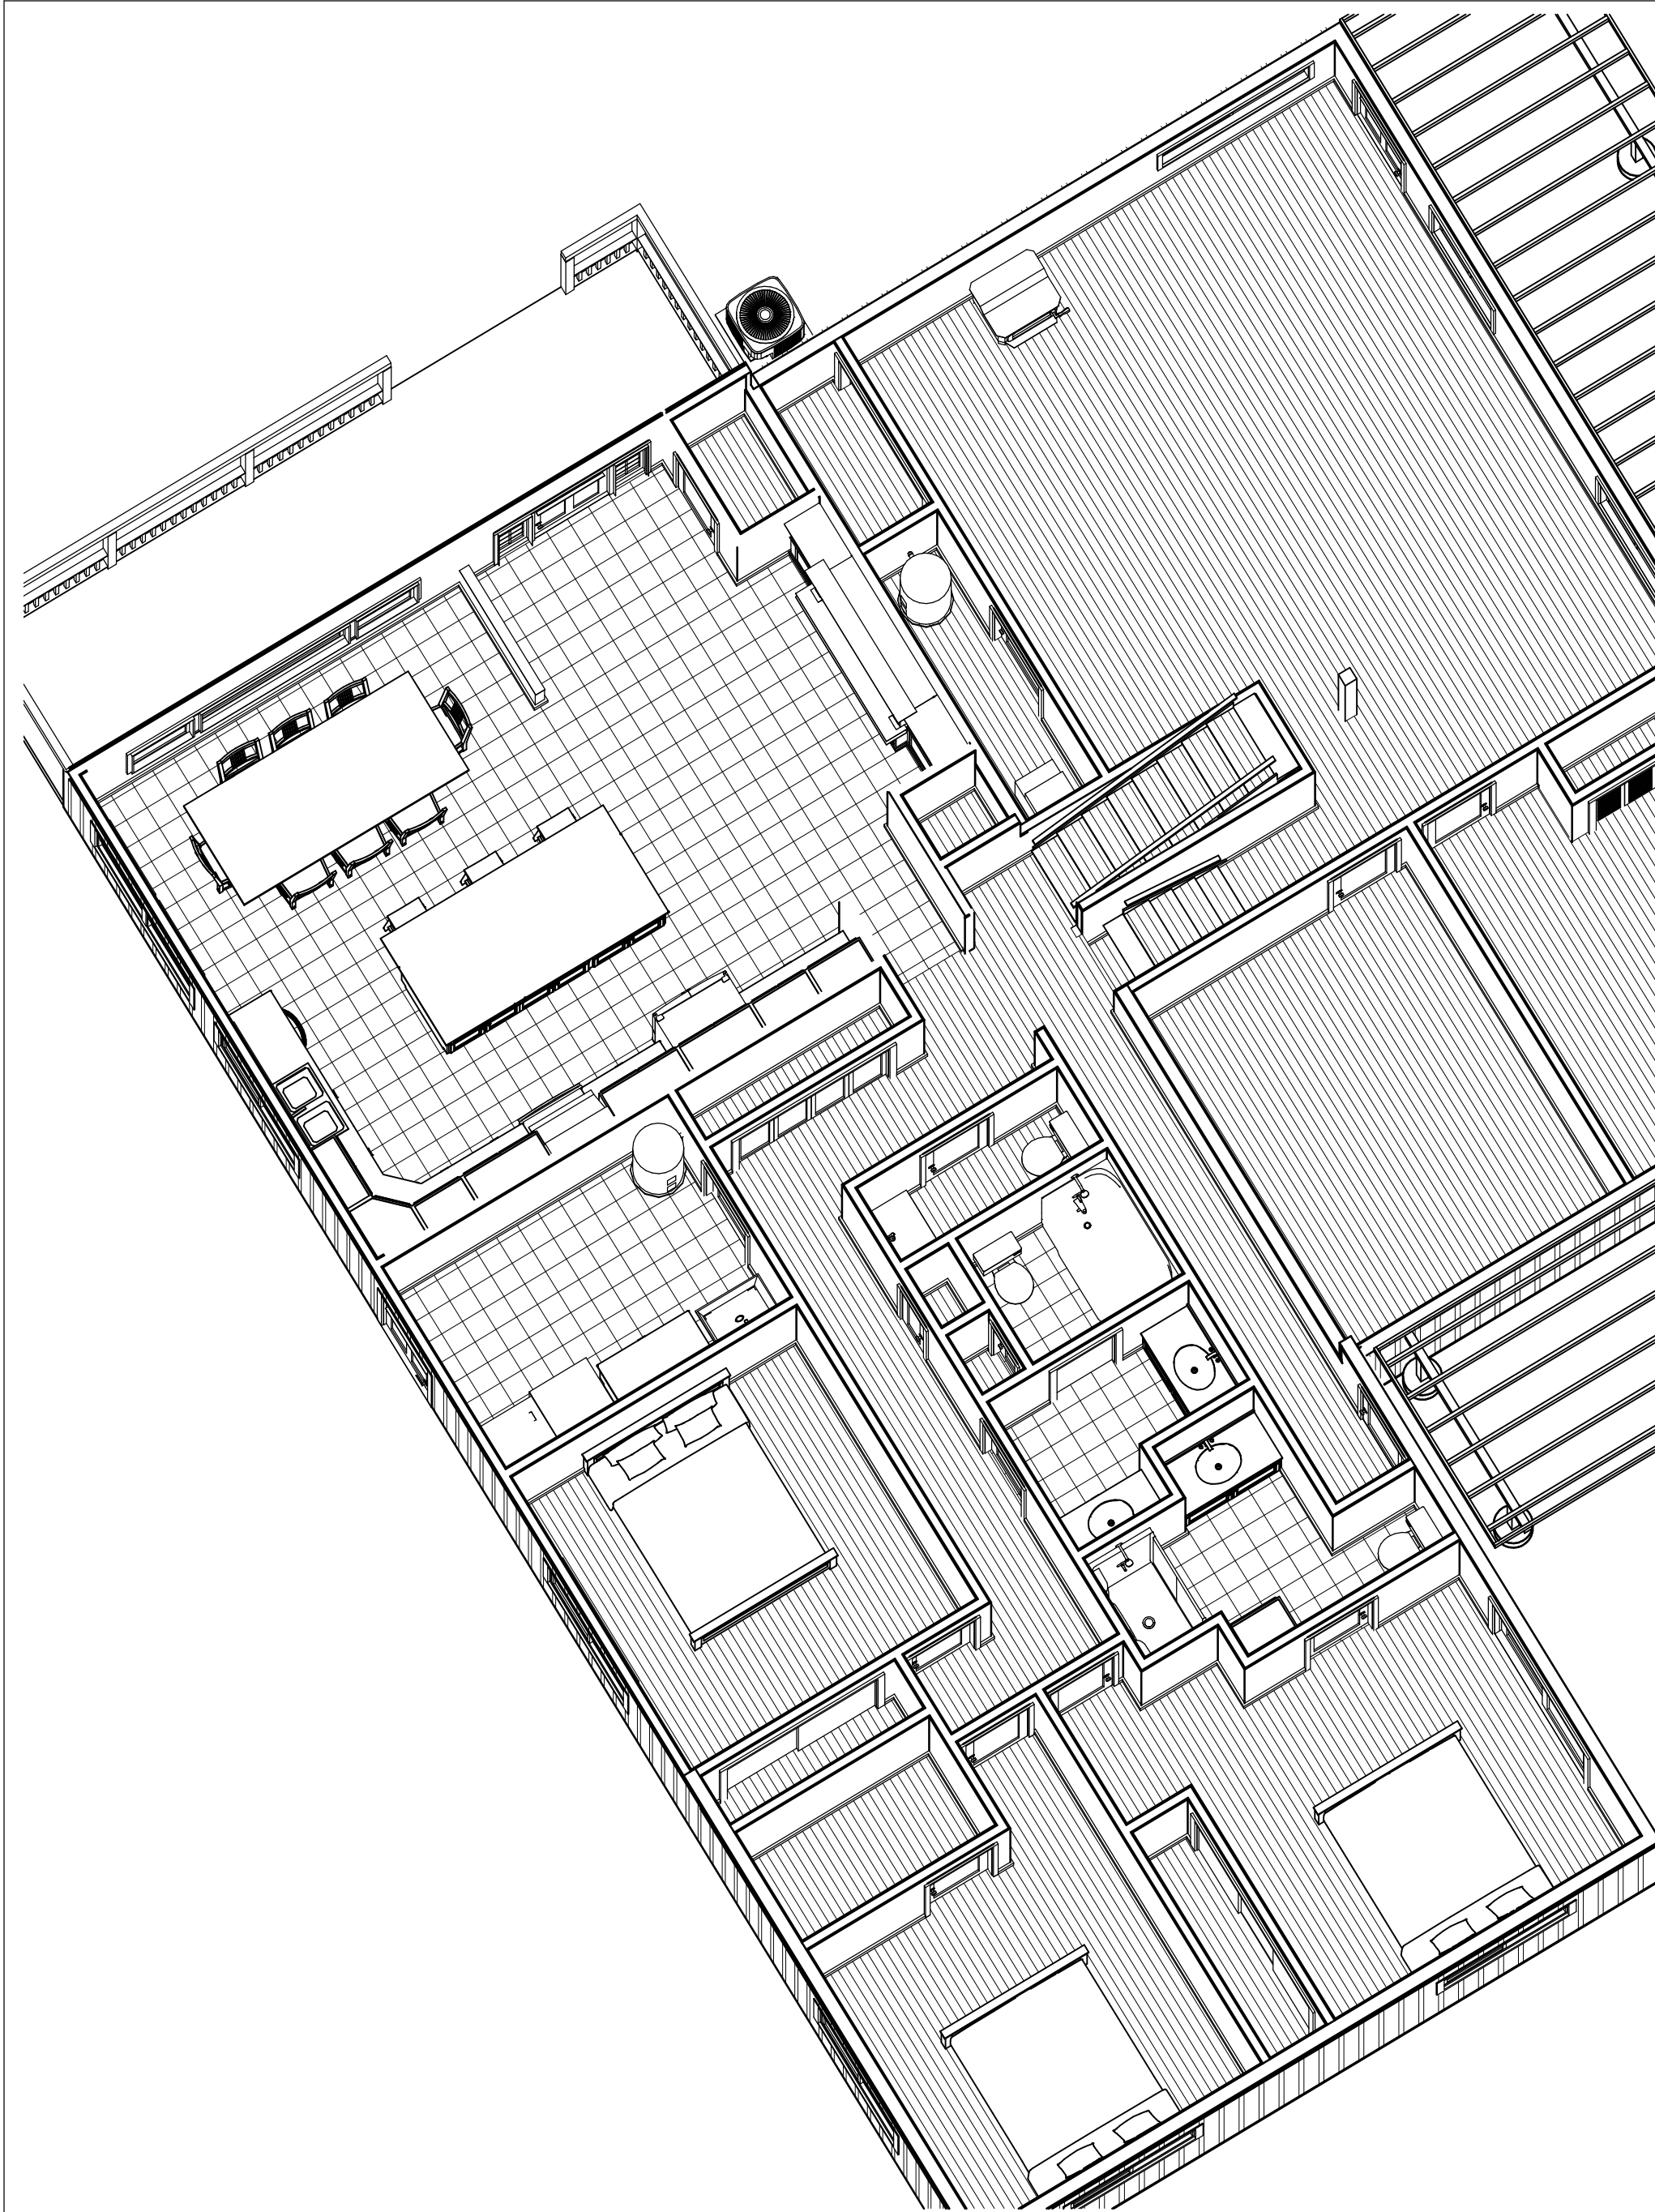

RESERVED FOR BUILDING DEPARTMENT STAMP



REVISION TABLE	
NUMBER	DATE

PROJECT LOCATION:
22085 NEFF RD.
BEND OR 97101

PROJECT FOR:
ROB AND TERESA DUVALLE

RESIDENTIAL CONSTRUCTION
AND DESIGN
541-280-1120 PH FO BOX 1161
541-610-1744 FAX BEND OR 97108
CCB# 165287

ROB
LITTLETON INC.

DATE:

1/28/2017

SCALE:

1/4"=1' U.N.O.

SHEET TITLE:
UPPER FLOOR
PLAN

SHEET:

A1.03