

CITY OF OAK CREEK
JUN 9 1998
RECEIVED
INSPECTION DEPARTMENT

Assessor's
COPY

TR 831-0026
PER. 8061412
8575 S. WHITNEY
DR.

RECEIVED
JUL 6 1998
CITY OF OAK CREEK
ASSESSOR OFFICE



FRONT ELEVATION

1/4" = 1'-0"

3rd Car Garage




BACK ELEVATION

1/4" = 1'-0"

CREATIVE CUSTOM HOMES
BARTELS MODEL
APPLE CREEK LOT 26
FIRST FLOOR 903 SF
SECOND FLOOR 773 SF

JOANNA MENNING, ARCHITECT
307 SCHROEDER AVE
EAGLE, WI 53119
(414) 594-2024

Job No
Drawn By. JLM
Owner Approval
Date 4-30-98
Revisions
SHEET 1 OF 6

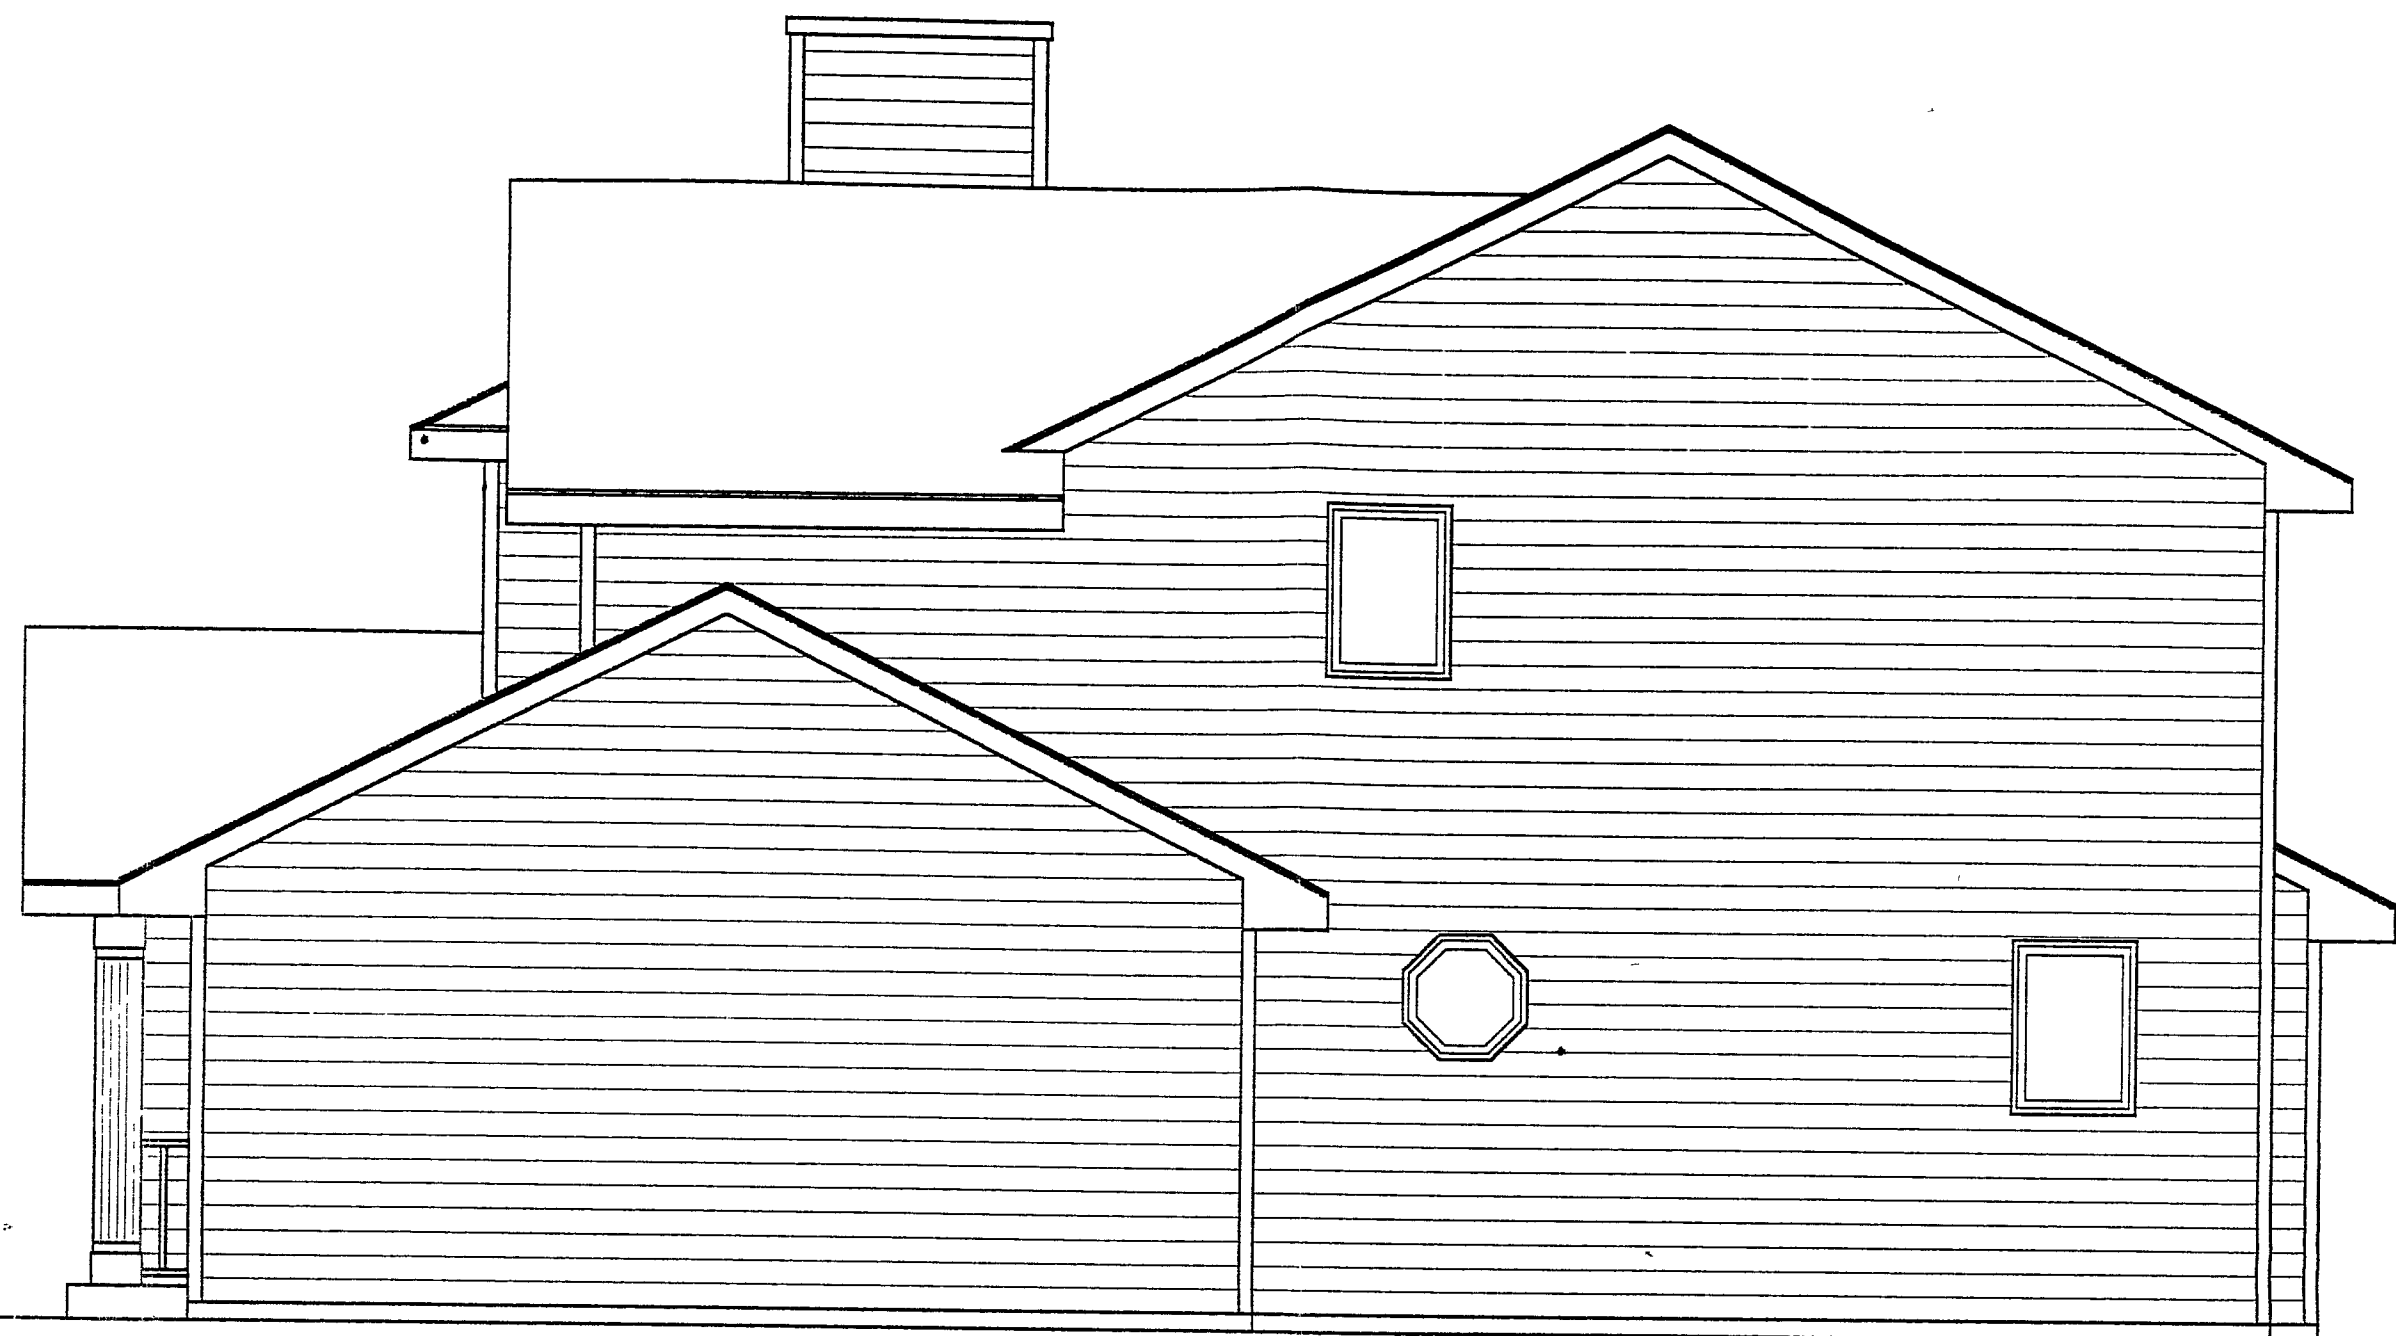

RIGHT ELEVATION

1/4" = 1'-0"



LEFT ELEVATION

1/4" = 1'-0"

CREATIVE CUSTOM HOMES
BARTELS MODEL

APPLE CREEK LOT 26 |
FIRST FLOOR 903 SF
SECOND FLOOR 773 SF

JOANNA MENNING, ARCHITECT

307 SCHROEDER AVE.

EAGLE, WI 53119

(414) 594-2024

Job No.

Drawn By
JLM

Owner Approval


Date
4-30-98

Revisions

SHEET

2

OF 6

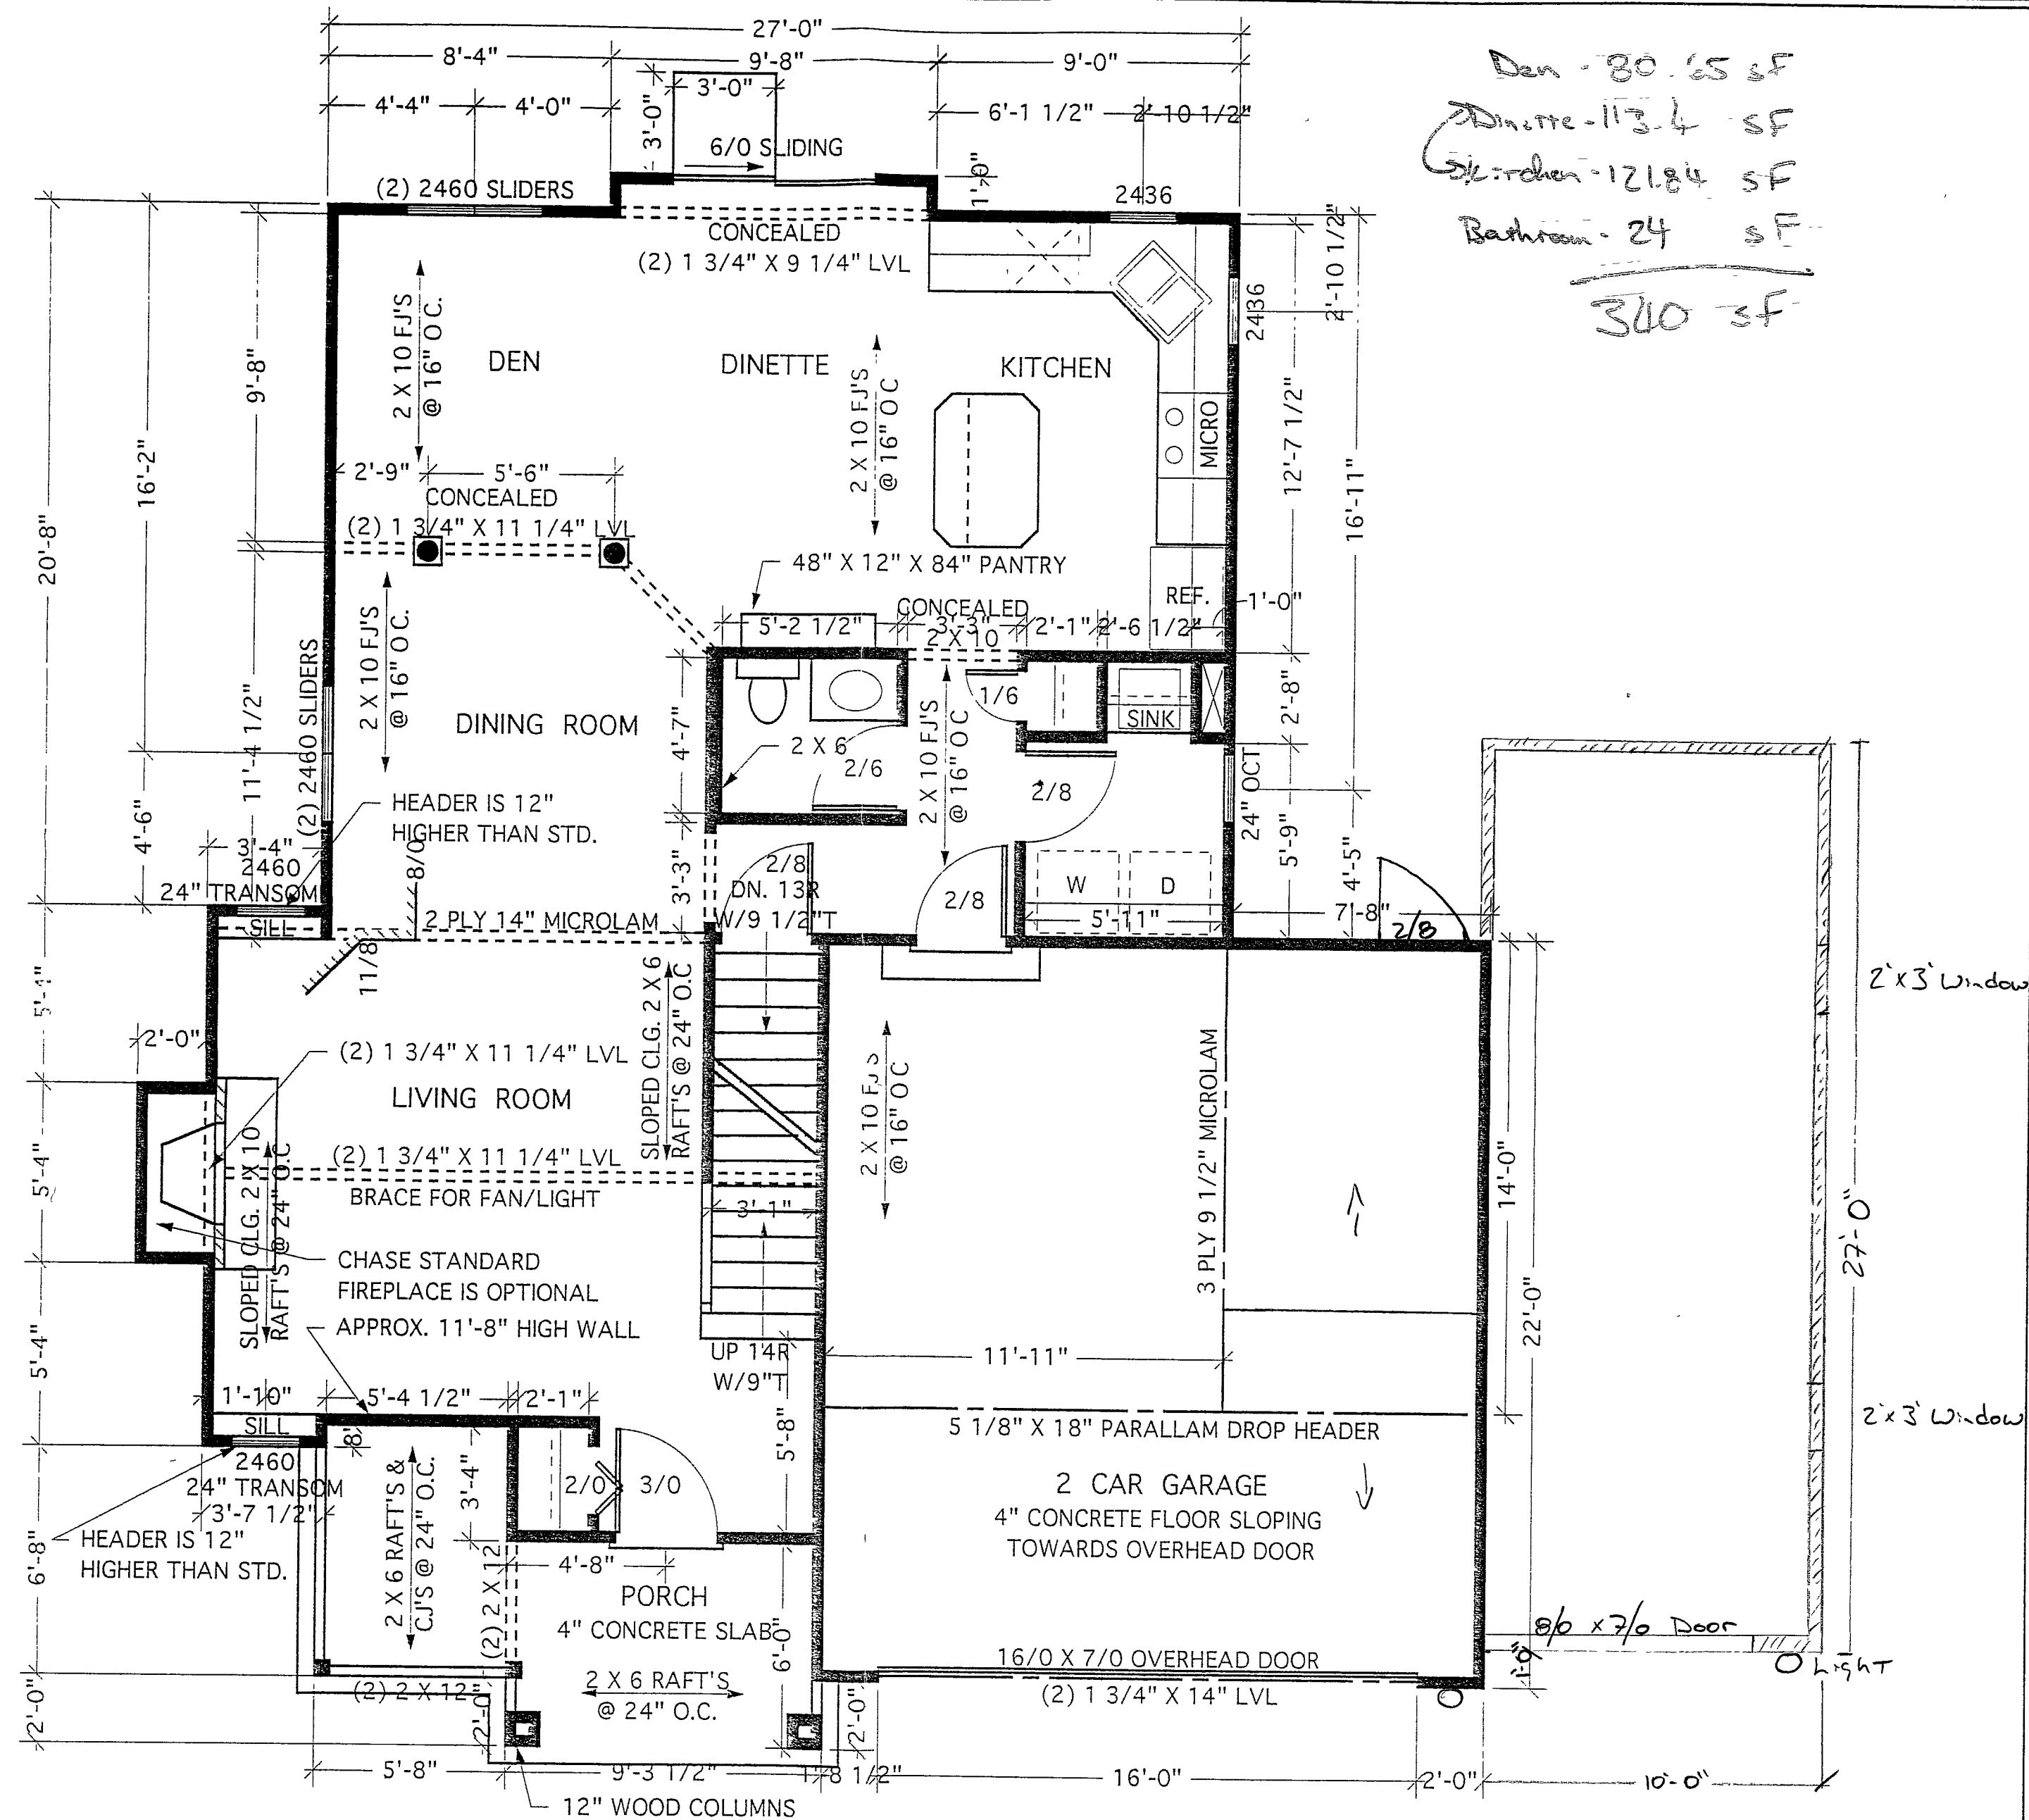


FIRST FLOOR PLAN
1/4" = 1'-0"

CREATIVE CUSTOM HOMES
BARTELS MODEL
APPLE CREEK LOT 26
FIRST FLOOR 903 SF
SECOND FLOOR 773 SF

JOANNA MENNING, ARCHITECT
307 SCHROEDER AVE
EAGLE, WI 53119
(414) 594-2024

Job No.
Drawn By JLM
Owner Approval
Date 4-30-98
Revisions
SHEET 3 OF 6

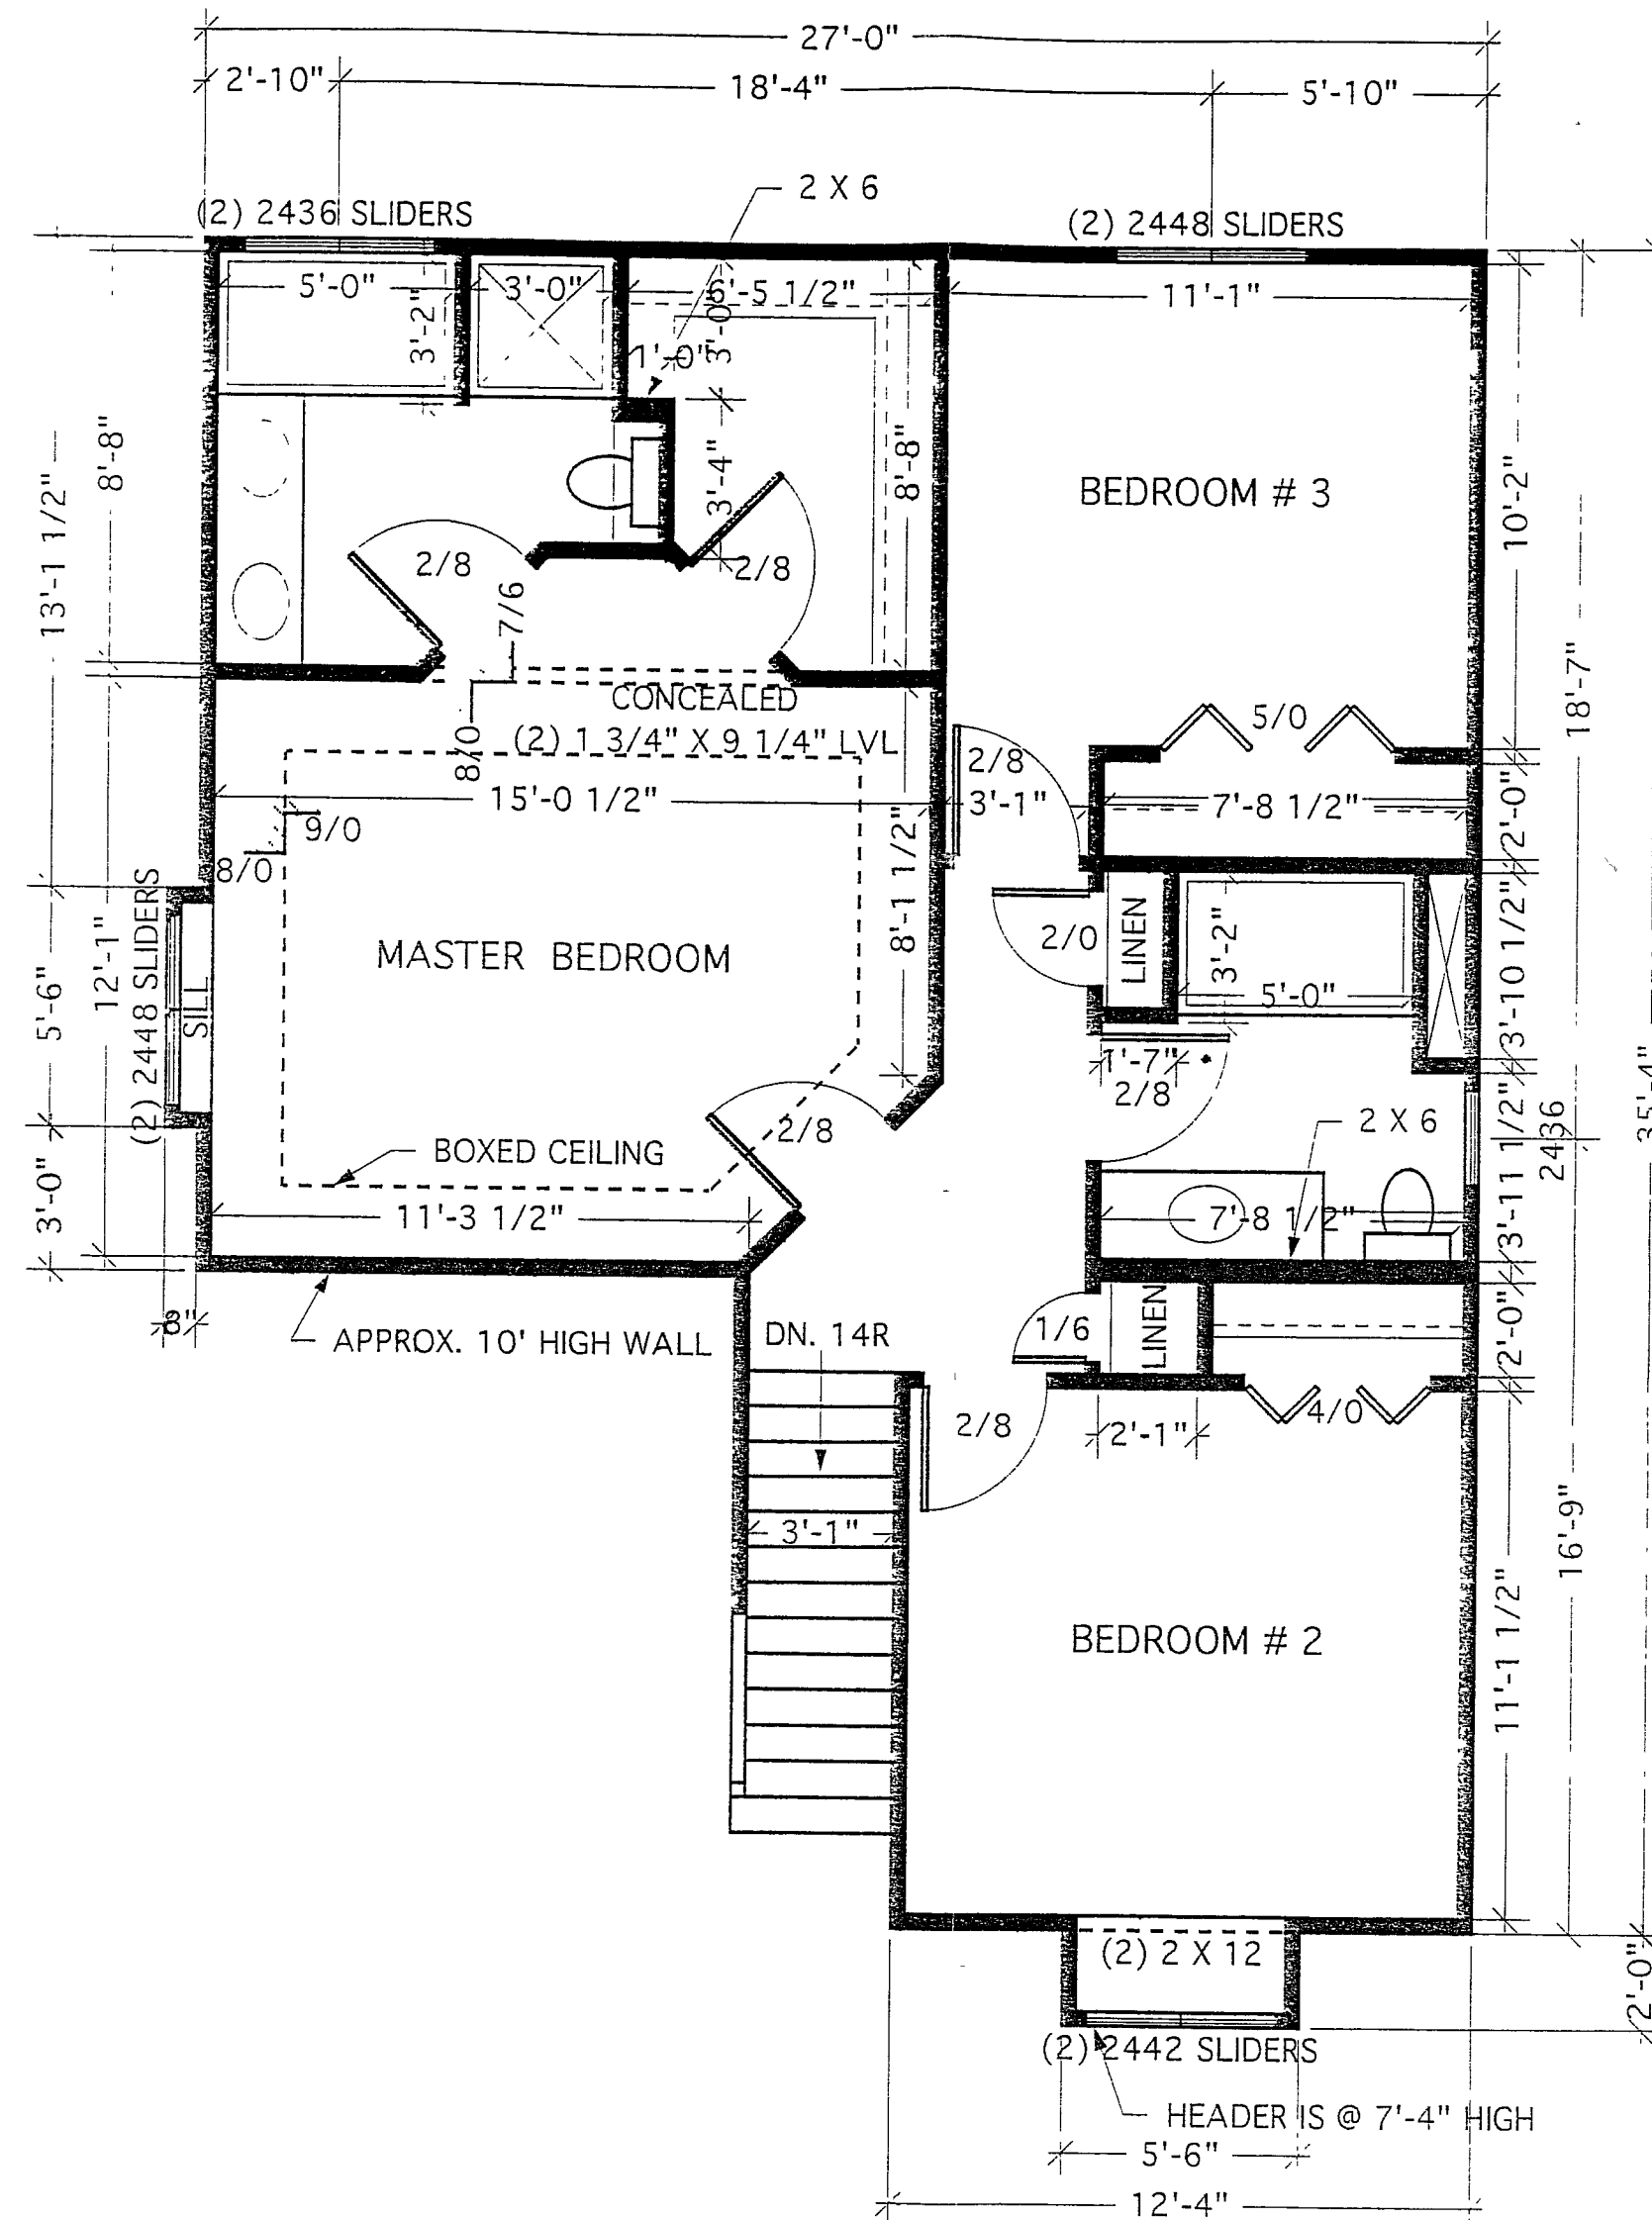

SECOND FLOOR PLAN

1/4" = 1'-0"

CREATIVE CUSTOM HOMES
BARTELS MODEL

APPLE CREEK LOT 26

FIRST FLOOR 903 SF

SECOND FLOOR 773 SF

JOANNA MENNING, ARCHITECT

307 SCHROEDER AVE

EAGLE, WI 53119

(414) 594-2024

Job No

Drawn By
JLM

Owner Approval

Date
4-30-98


Revisions

SHEET

4

OF 6

MASTER COPY

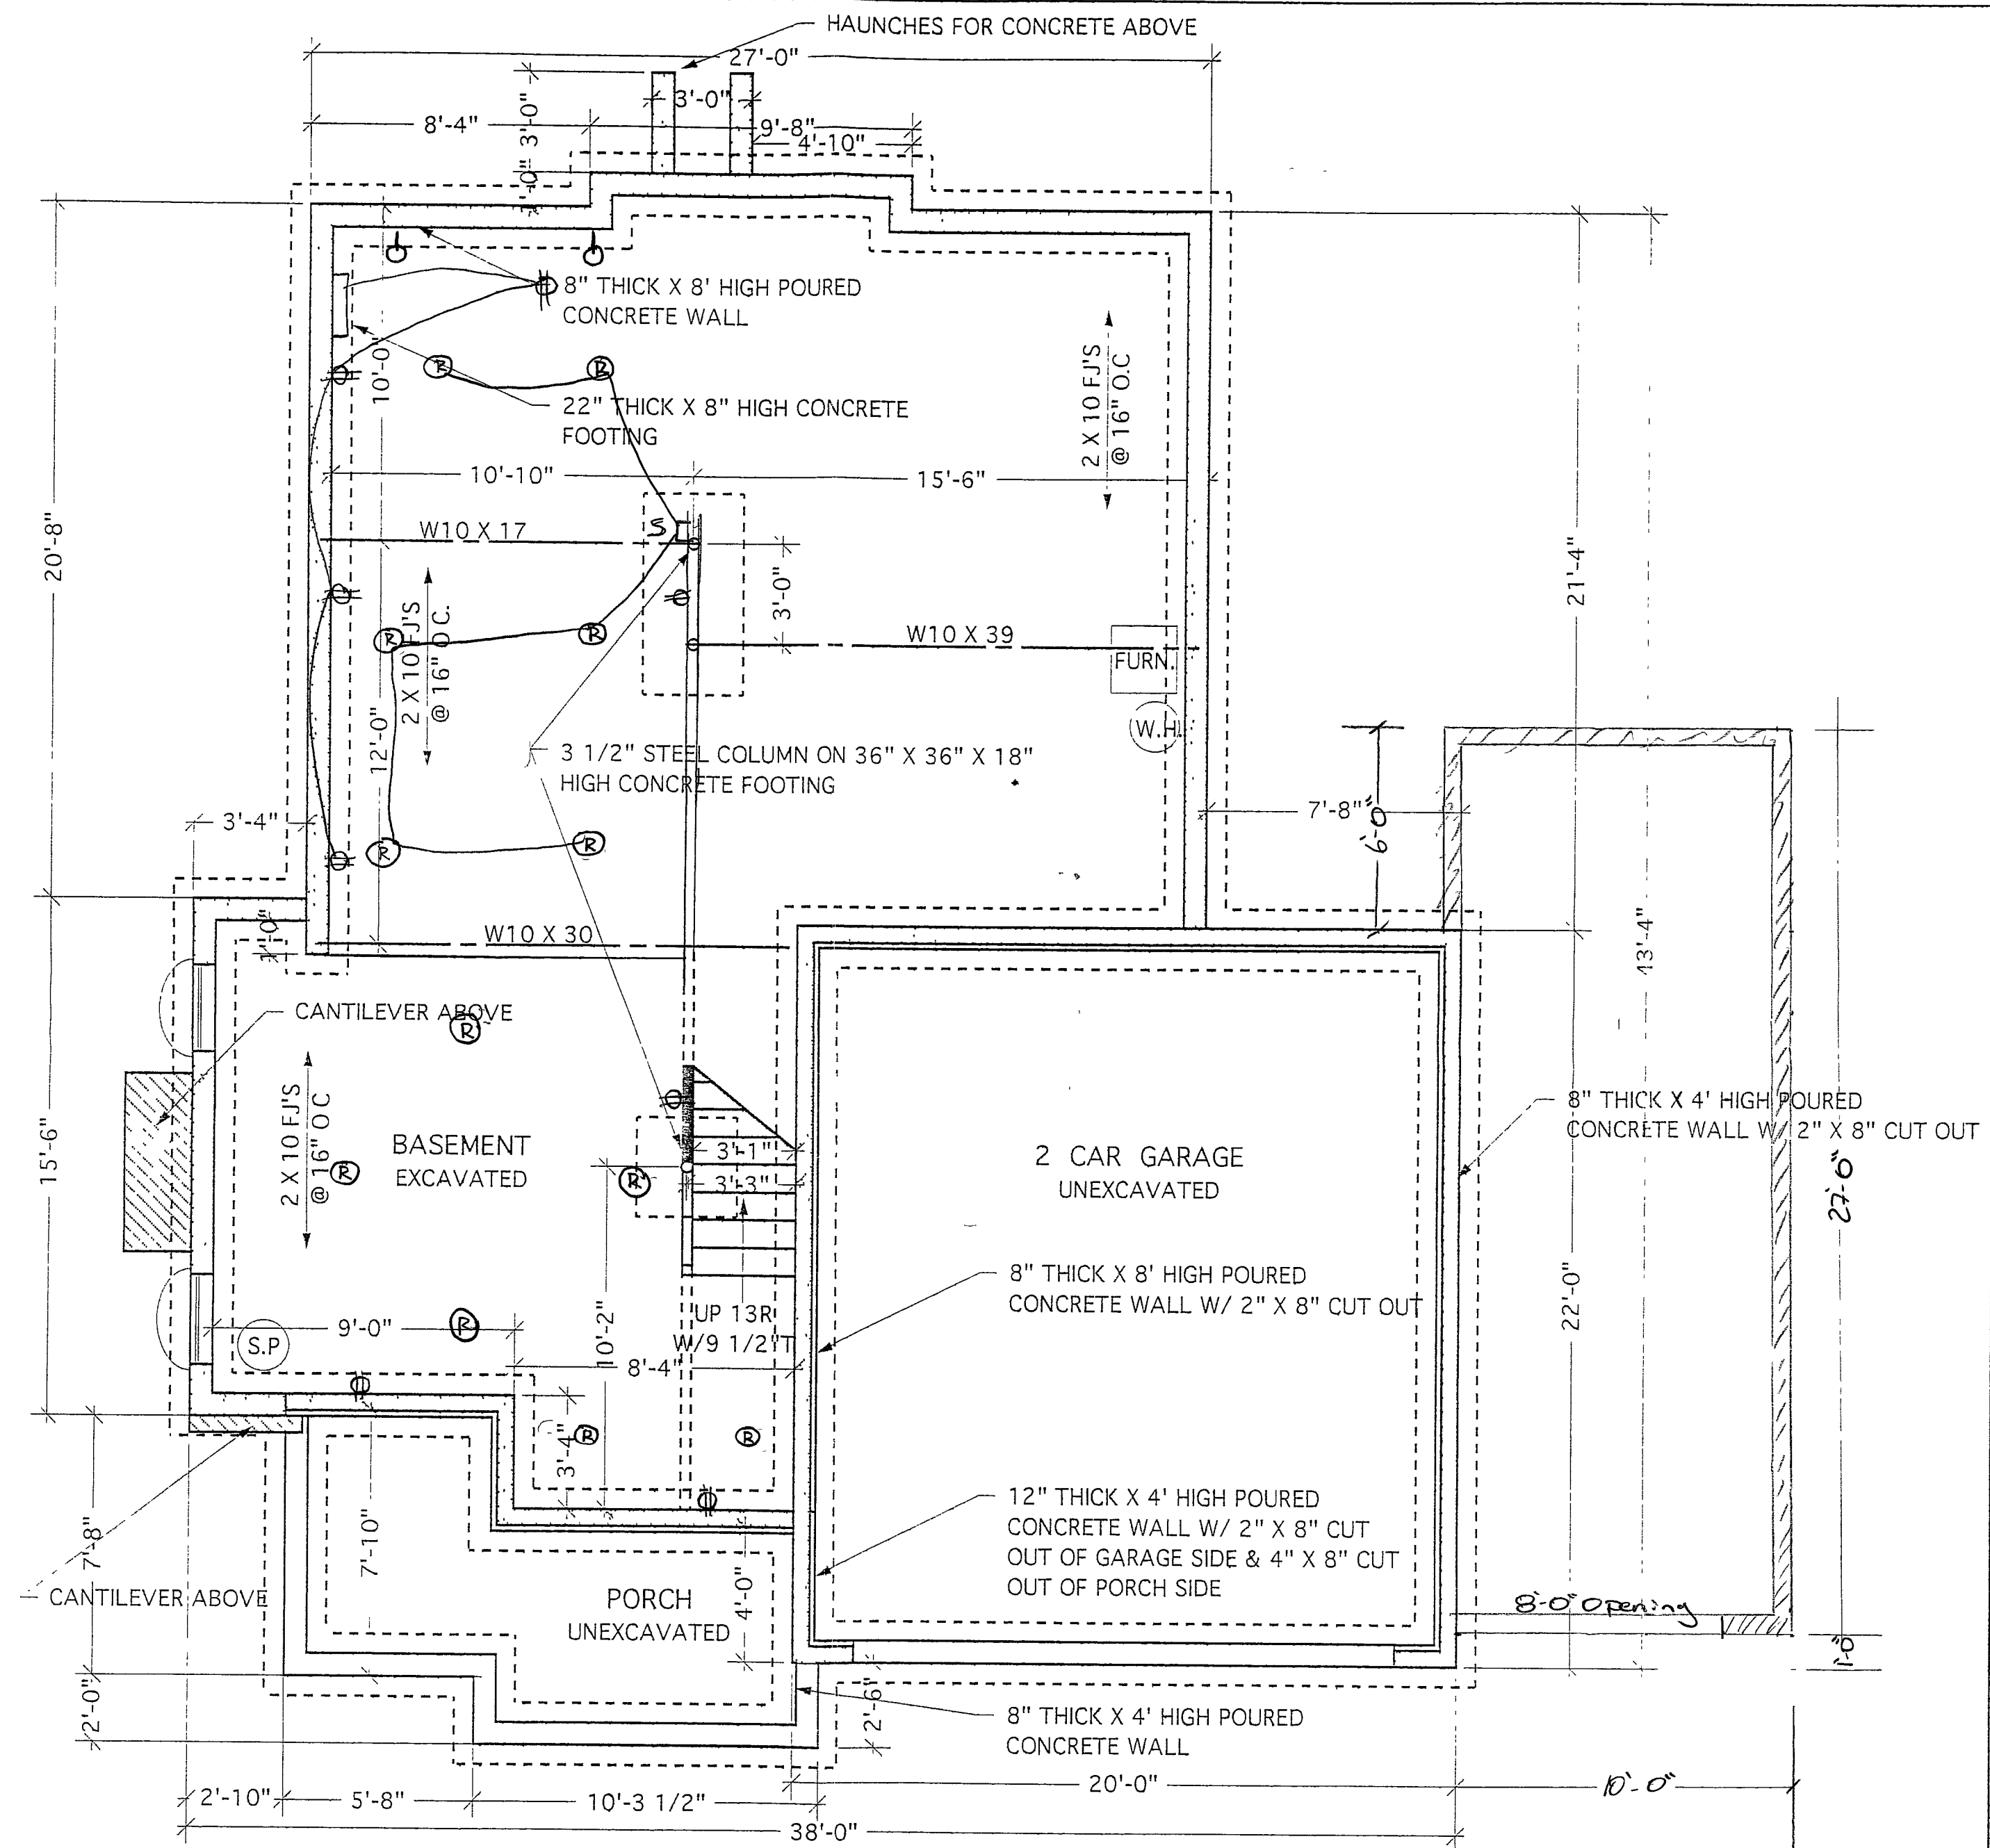

FOUNDATION PLAN

1/4" = 1'-0"

CREATIVE CUSTOM HOMES
 BARTELS MODEL
 APPLE CREEK LOT 26
 FIRST FLOOR 903 SF
 SECOND FLOOR 773 SF

JOANNA MENNING, ARCHITECT
 307 SCHROEDER AVE
 EAGLE, WI 53119
 (414) 594-2024

Job No

Drawn By:
 JLM

Owner Approval.

Date:
 4-30-98


Revisions

SHEET

5

OF 6

MASTER COPY

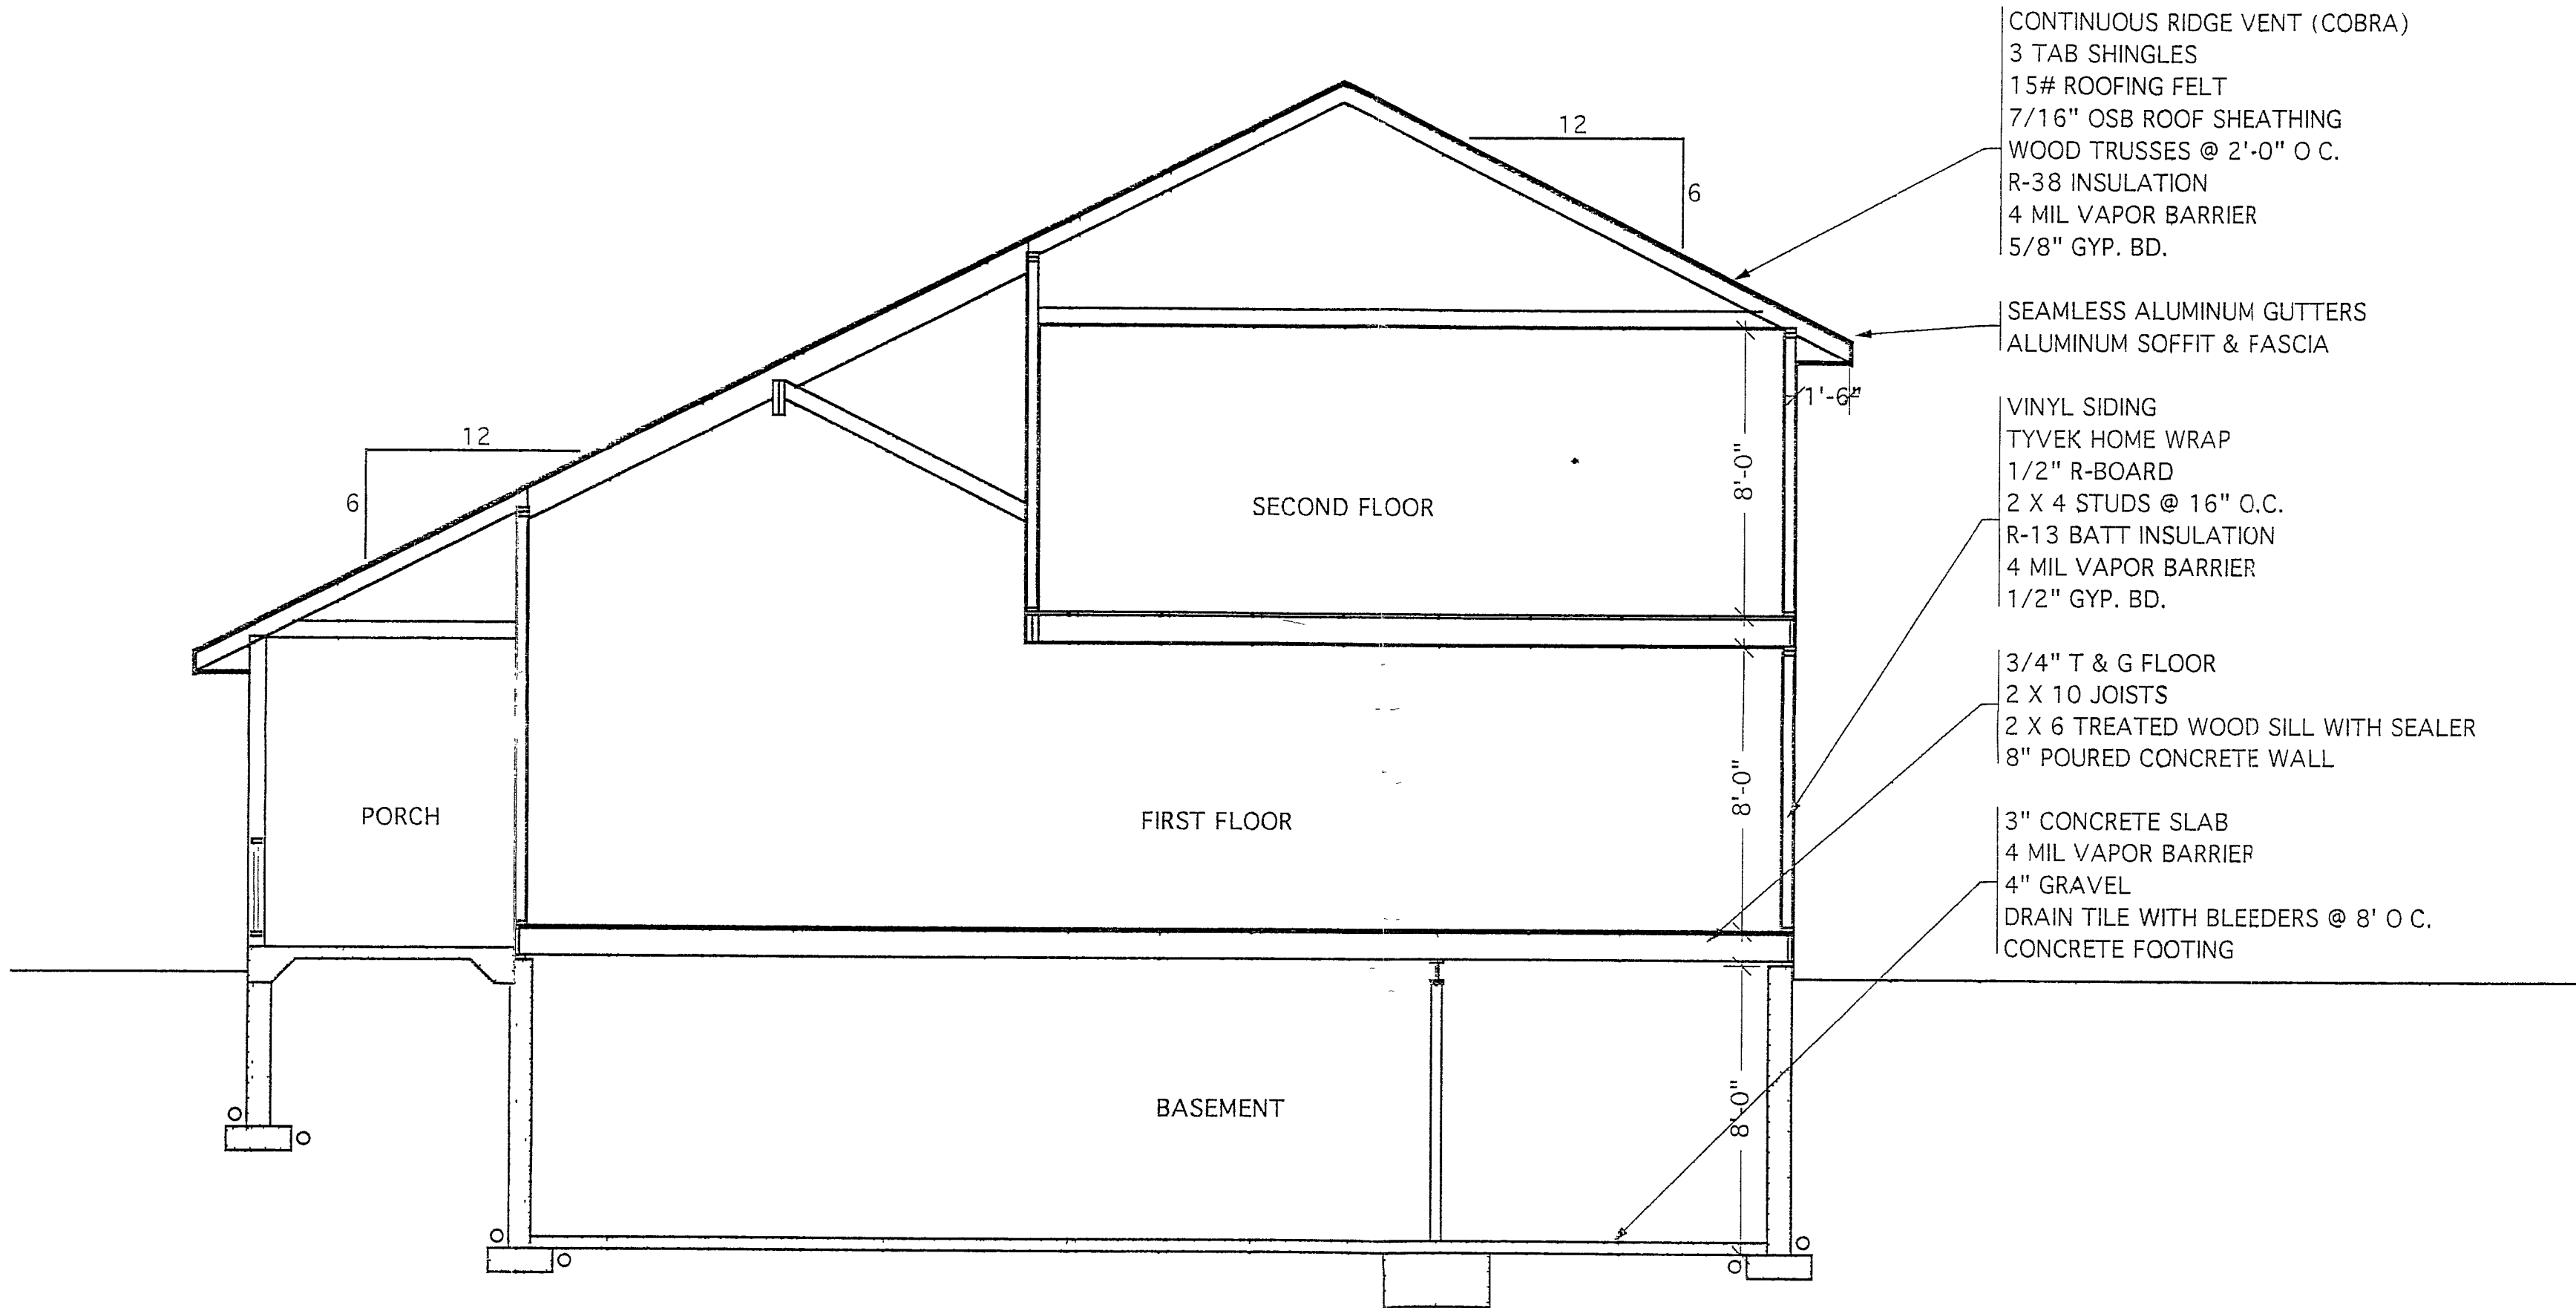

TYPICAL SECTION
1/4" = 1'-0"

CREATIVE CUSTOM HOMES
BARTELS MODEL
APPLE CREEK LOT 26
FIRST FLOOR 903 SF
SECOND FLOOR 773 SF

JOANNA MENNING, ARCHITECT
307 SCHROEDER AVE
EAGLE, WI 53119
(414) 594-2024

Job No

Drawn By
JLM

Owner Approval

Date
4-30-98

Revisions

SHEET

6