




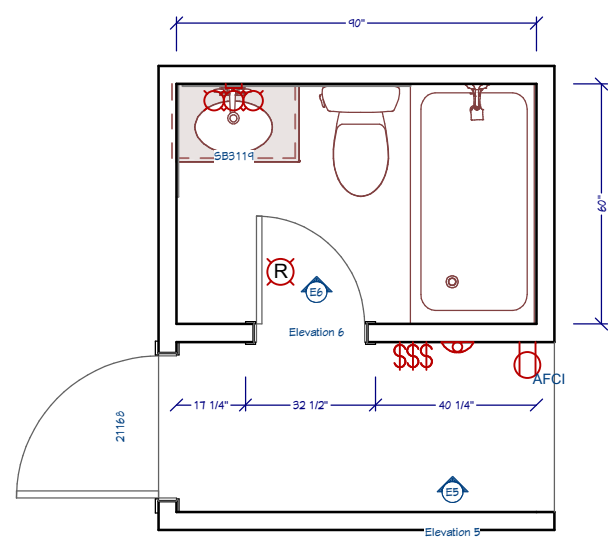

Existing Floor Plan

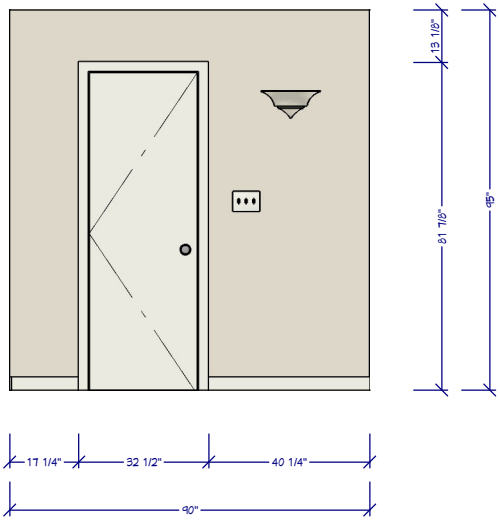

Elevation 5

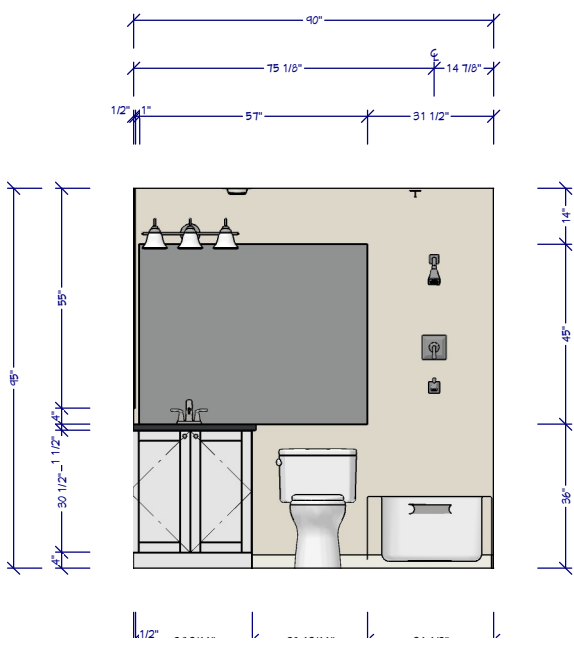

Elevation 6

Drawings provided by:	Project Description:	Sheet Title:	No.	Description	By	Date	Scale:	Date:	K-1
Laura Davis	Bathroom Renovation 401-719 West 15th Avenue Vancouver, BC	Existing Floor Plan & Elevations					1/4"=1'0"	2017-04-05	