



FIELD VERIFY ALL DIMENSIONS!!!




**FRONT ELEVATION**  
SCALE: 1/4" = 1'

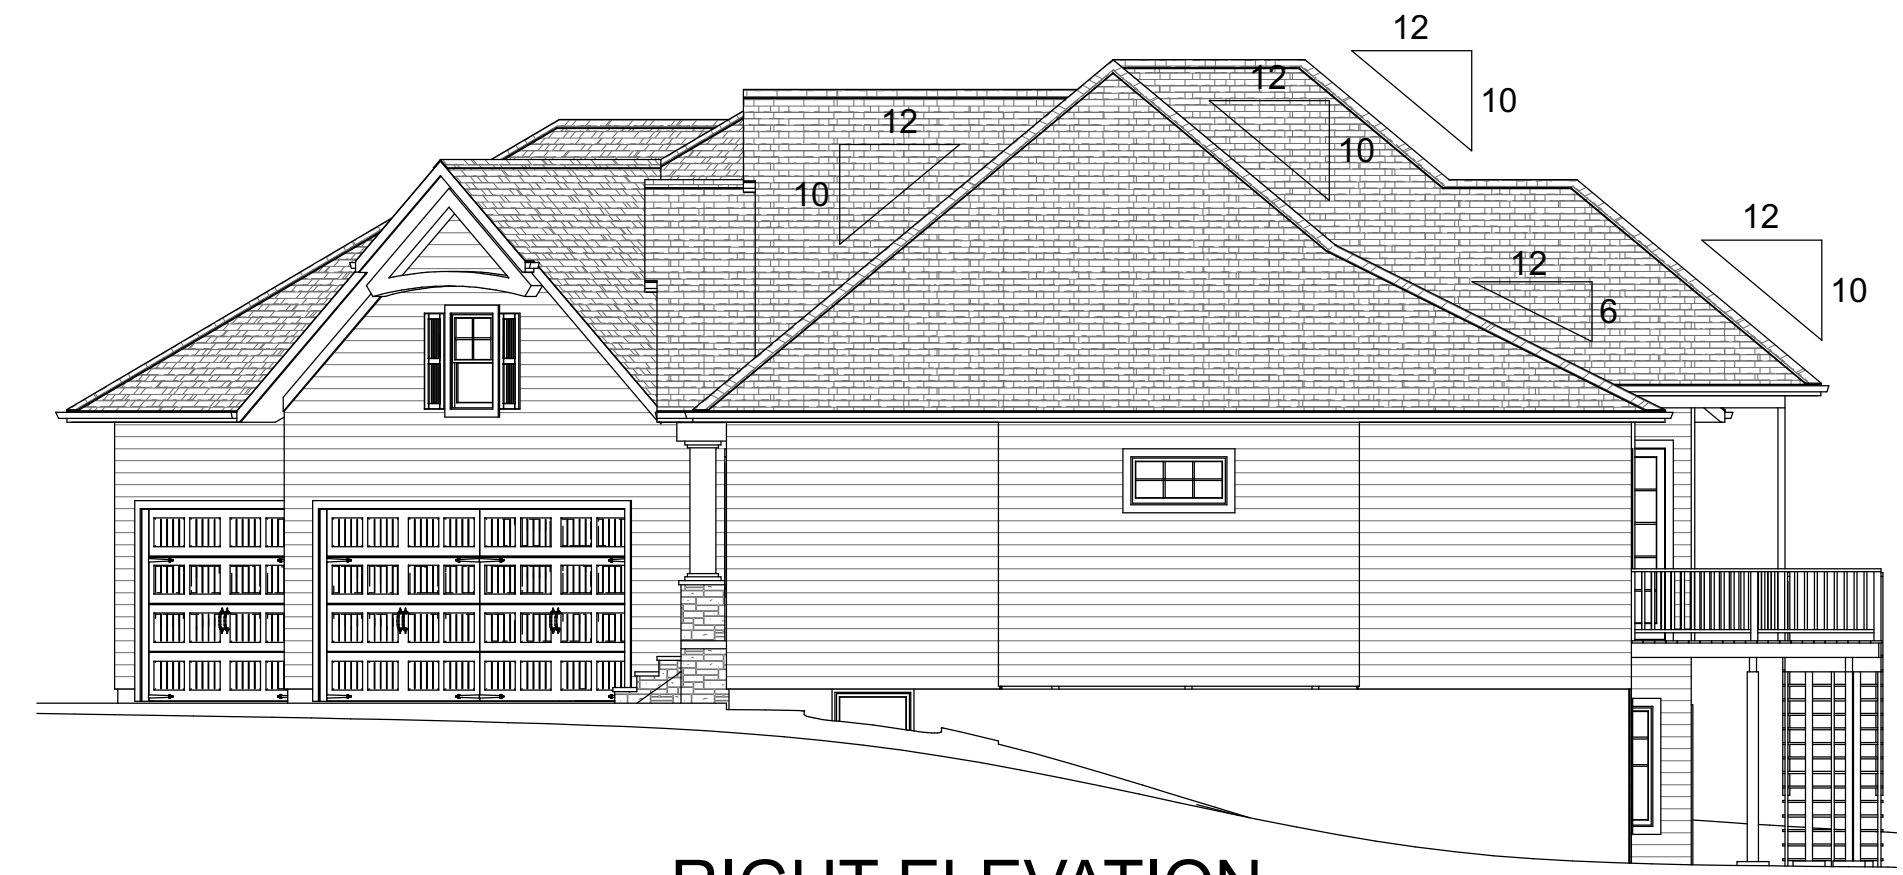

**RIGHT ELEVATION**  
SCALE: 1/8" = 1'

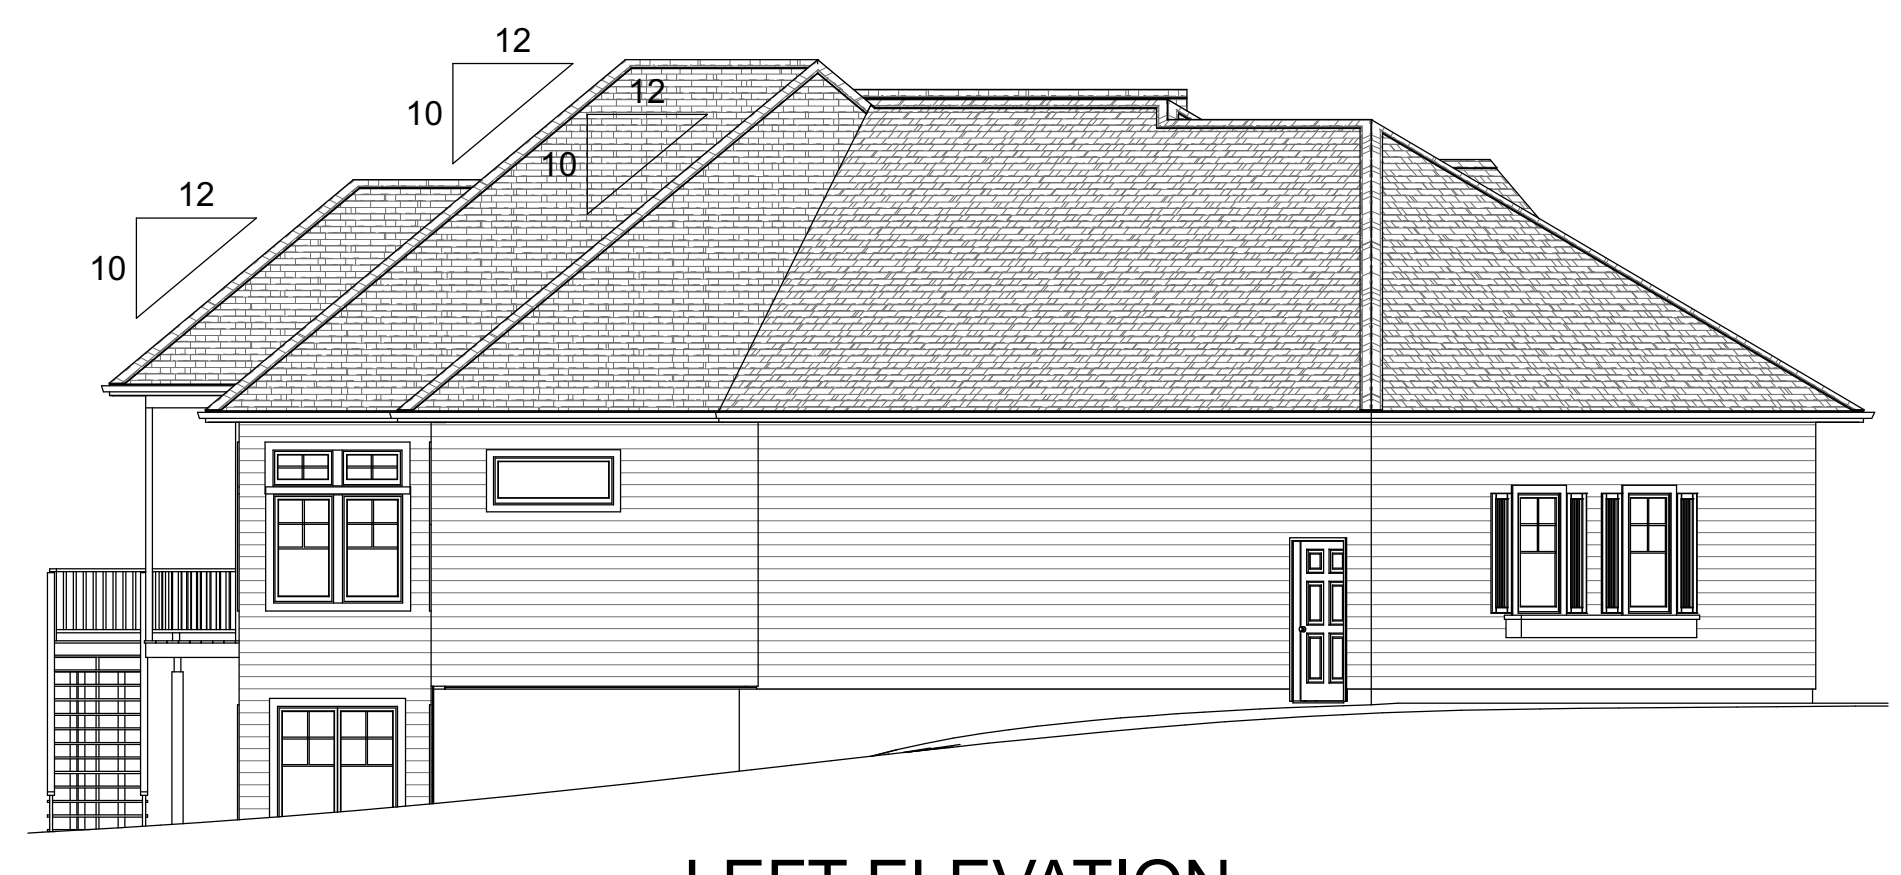

**LEFT ELEVATION**  
SCALE: 1/8" = 1'

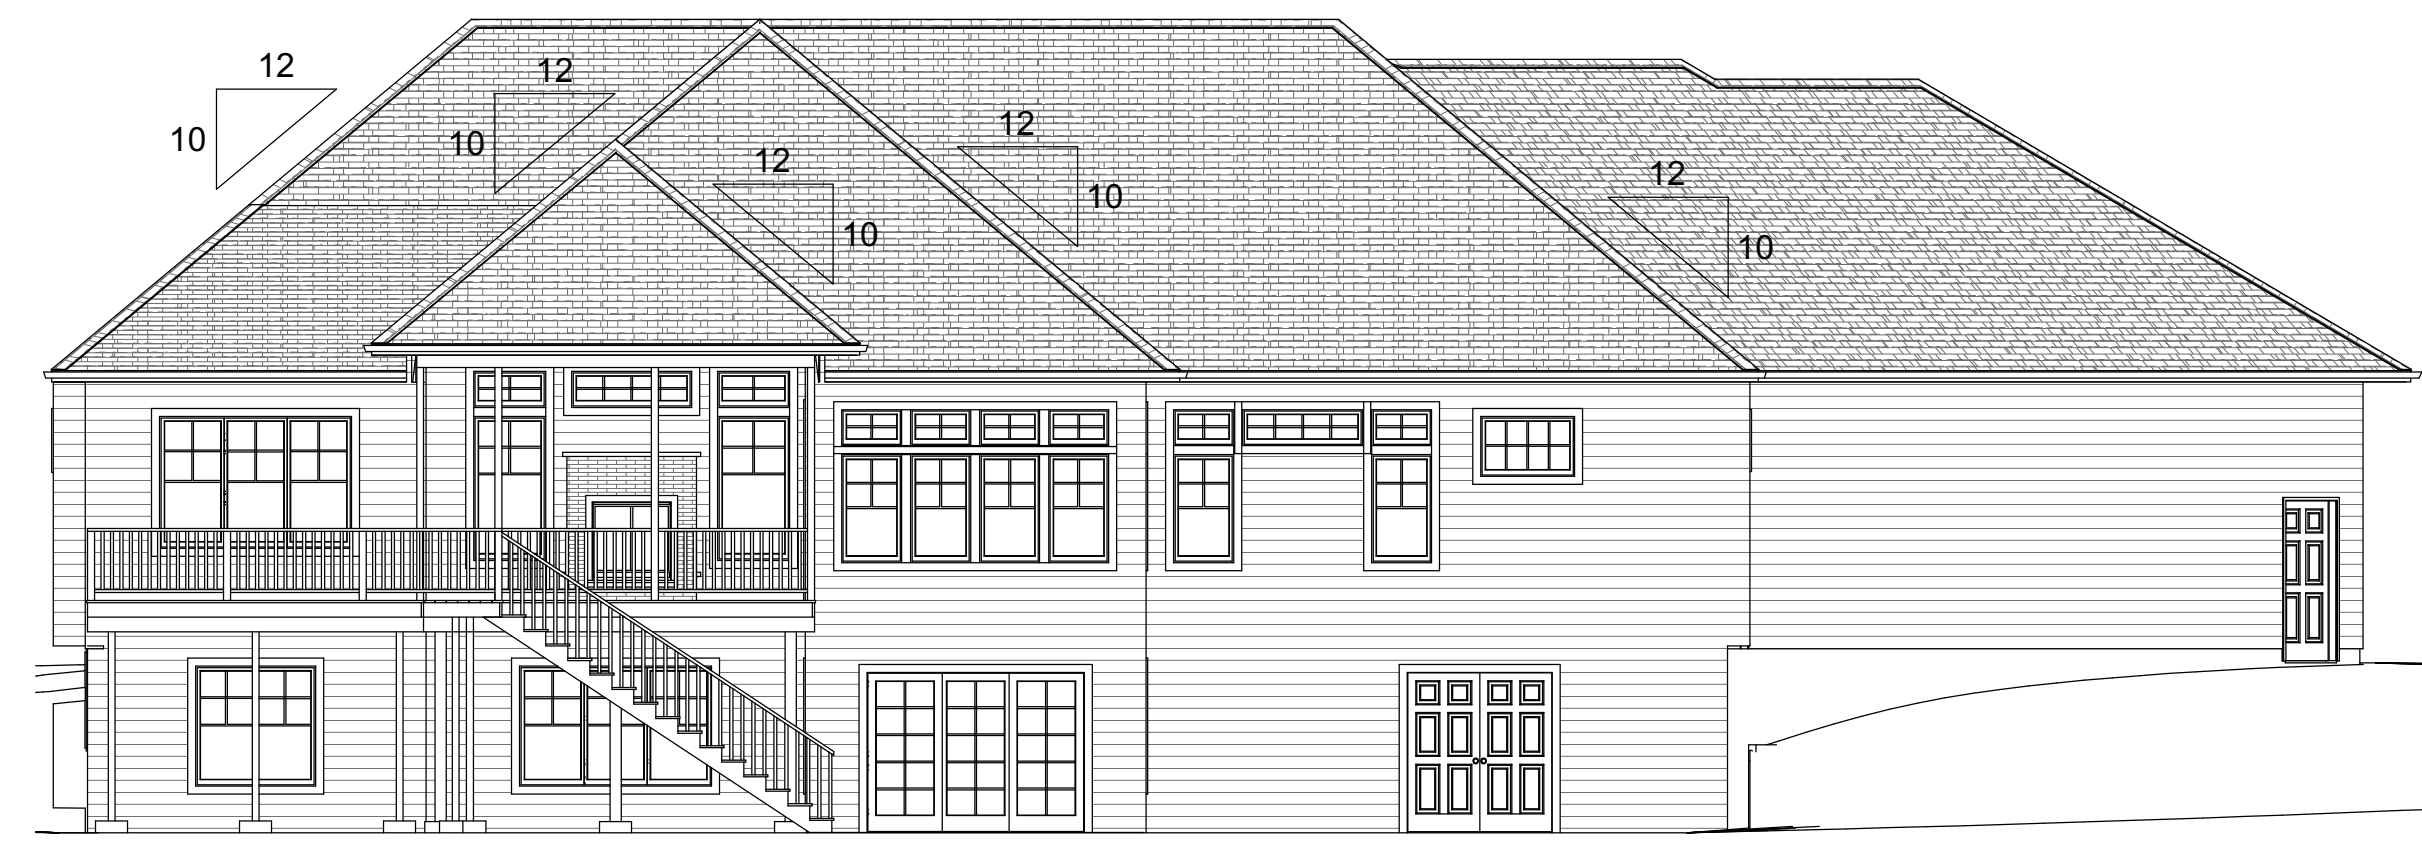

**REAR ELEVATION**  
SCALE: 1/8" = 1'