



NEED TO DISPLAY FOUR STRINGERS...  
REQ'D FOR TREX DECK TREADS

 

1 FRAMING PLAN

SCALE: 3/16" = 1'-0"

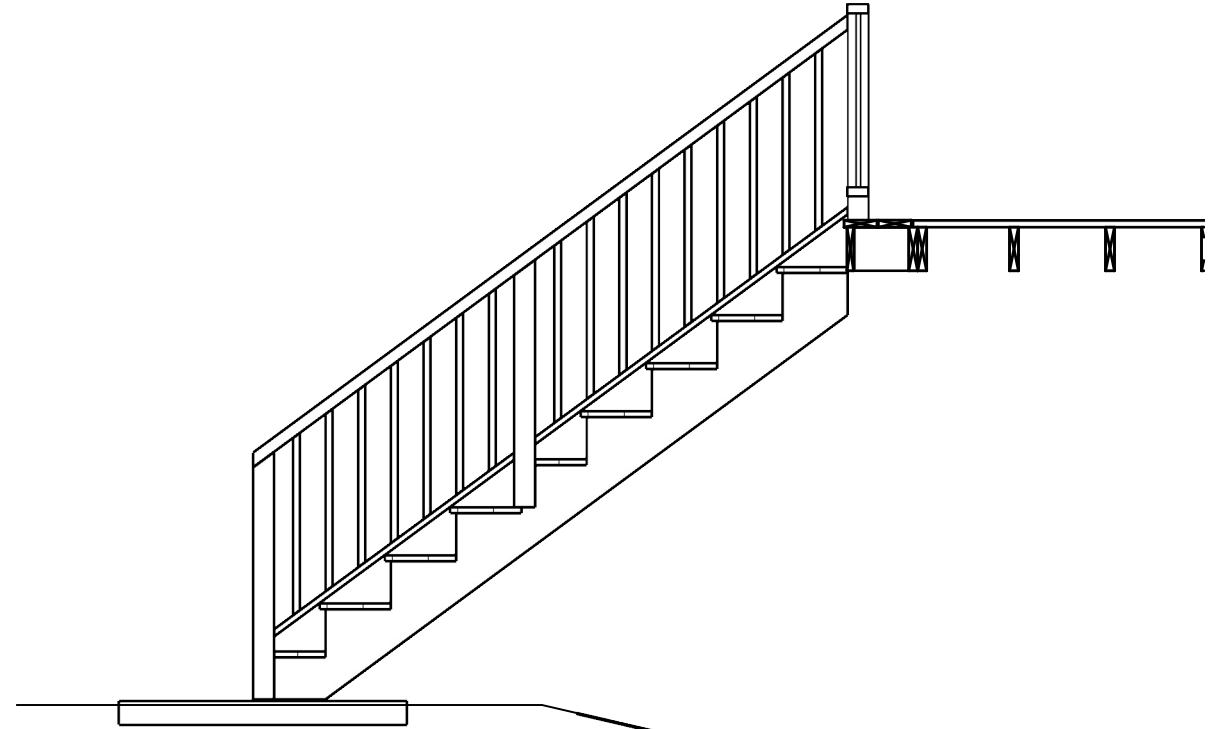

2 STAIR SECTION

SCALE: 3/8" = 1'-0"



ALL DIMENSIONS AND SIZE DESIGNATIONS GIVEN ARE SUBJECT TO VERIFICATION ON JOB SITE ADJUSTMENT TO FIT JOB CONDITIONS. DESIGN PLANS ARE PROVIDED FOR THE FAIR TRADE USE BY THE CLIENT OR THEIR AGENT IN COMPLETING THE PROJECT AS LISTED WITHIN THIS CONTRACT. DESIGN PLANS REMAIN THE PROPERTY OF PLANS NW AND CAN NOT BE USED OR RE-USED WITHOUT PERMISSION.

DRAWING TITLE:

# FRAMING PLAN

DRAWN FOR:  
Degroot Residence  
10455 S.W. Ridgeview Ln.  
Portland OR 97219

DRAWN BY: T.D.M.

DATE: 12/1/17

REVISED:

SCALE:

PAGE NO.: