
		
<p>The undersigned has reviewed and takes responsibility for this design, and has the qualifications and meets the requirements set out in the Ontario Building Code.</p> <p>Qualification Information</p>		
NAME	SIGNATURE	BCIN
FIRM		BCIN
CUSTOMER: RIVERTON HOMES		
DRAWING NAME:		
SCALE : 3/16" = 1'-0"		Sheet # A1
DATE: FEB 18, 2018		

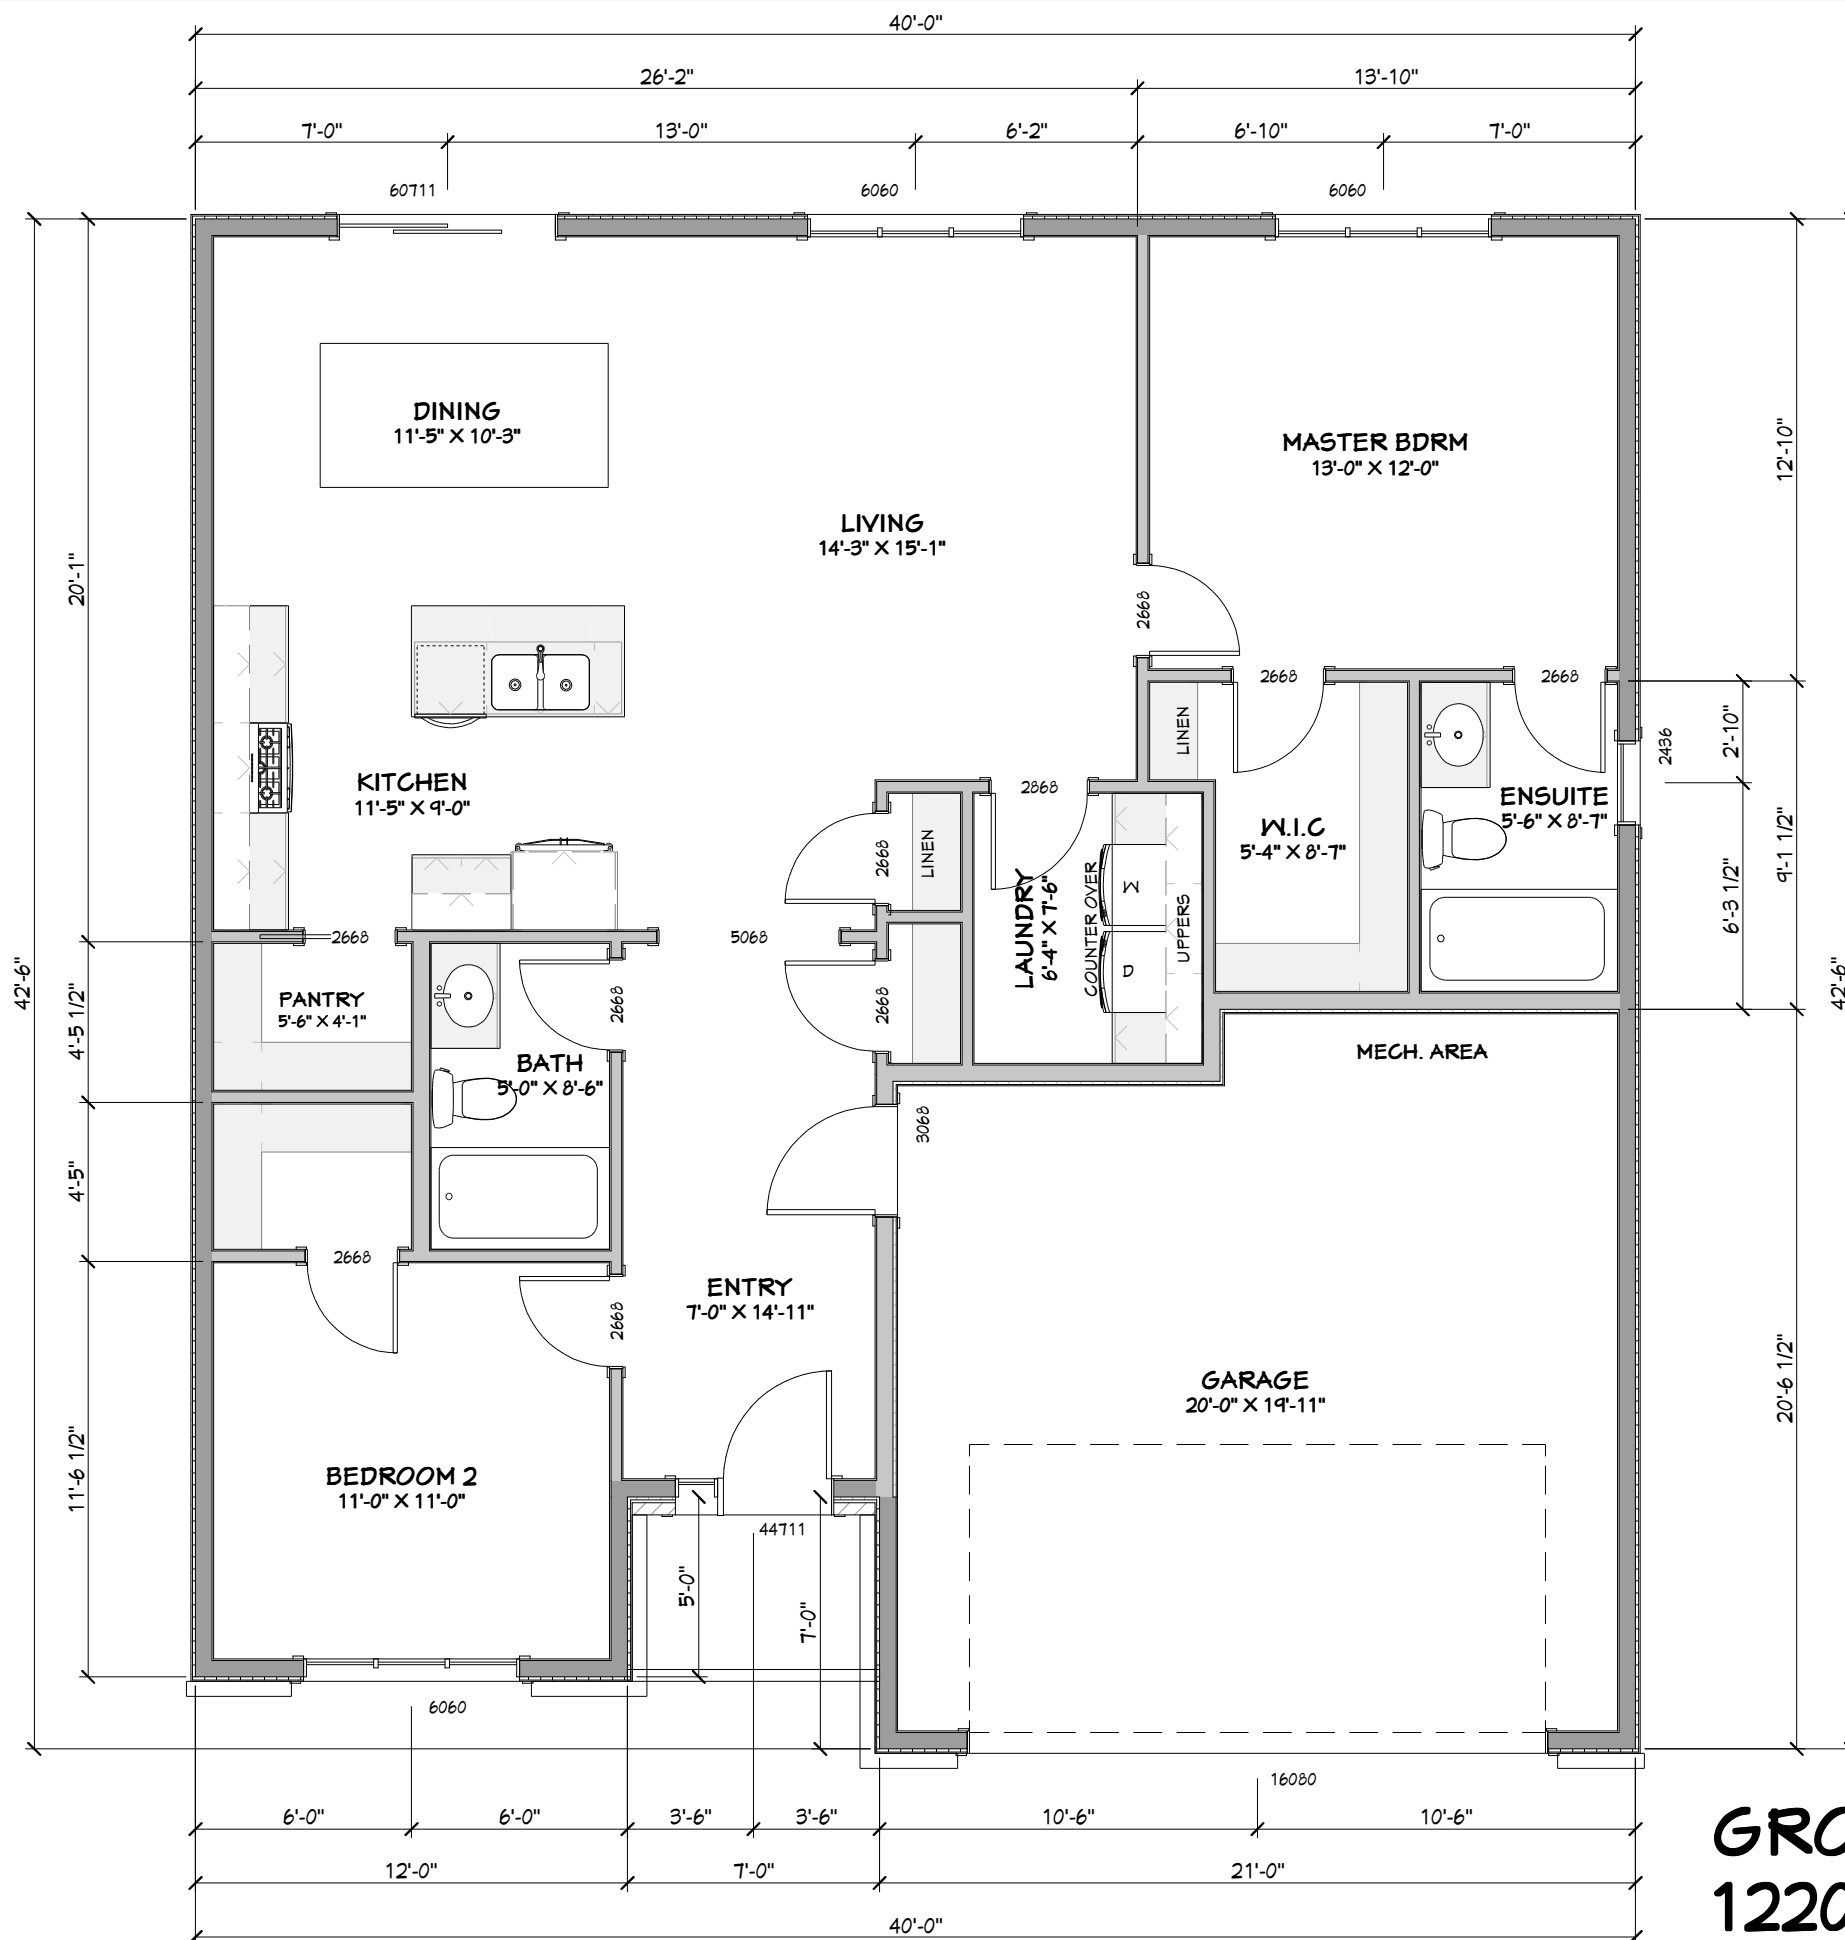


ALL OUTSIDE DIMENSIONS
ARE FROM FRAMING


ALL INTERIOR DIMENSIONS
ARE FROM FRAMING

The undersigned has reviewed and takes responsibility for this design, and has the qualifications and meets the requirements set out in the Ontario Building Code.		
Qualification Information		
NAME	SIGNATURE	BCIN
FIRM		BCIN
CUSTOMER:		
RIVERTON HOMES		
DRAWING NAME:		
GROUND FLOOR PLAN		
SCALE:	Sheet #	
3/16" = 1'-0"	A2	
DATE:	FEB 18, 2018	


GROUND FLOOR PLAN
1220 SQ.FT.

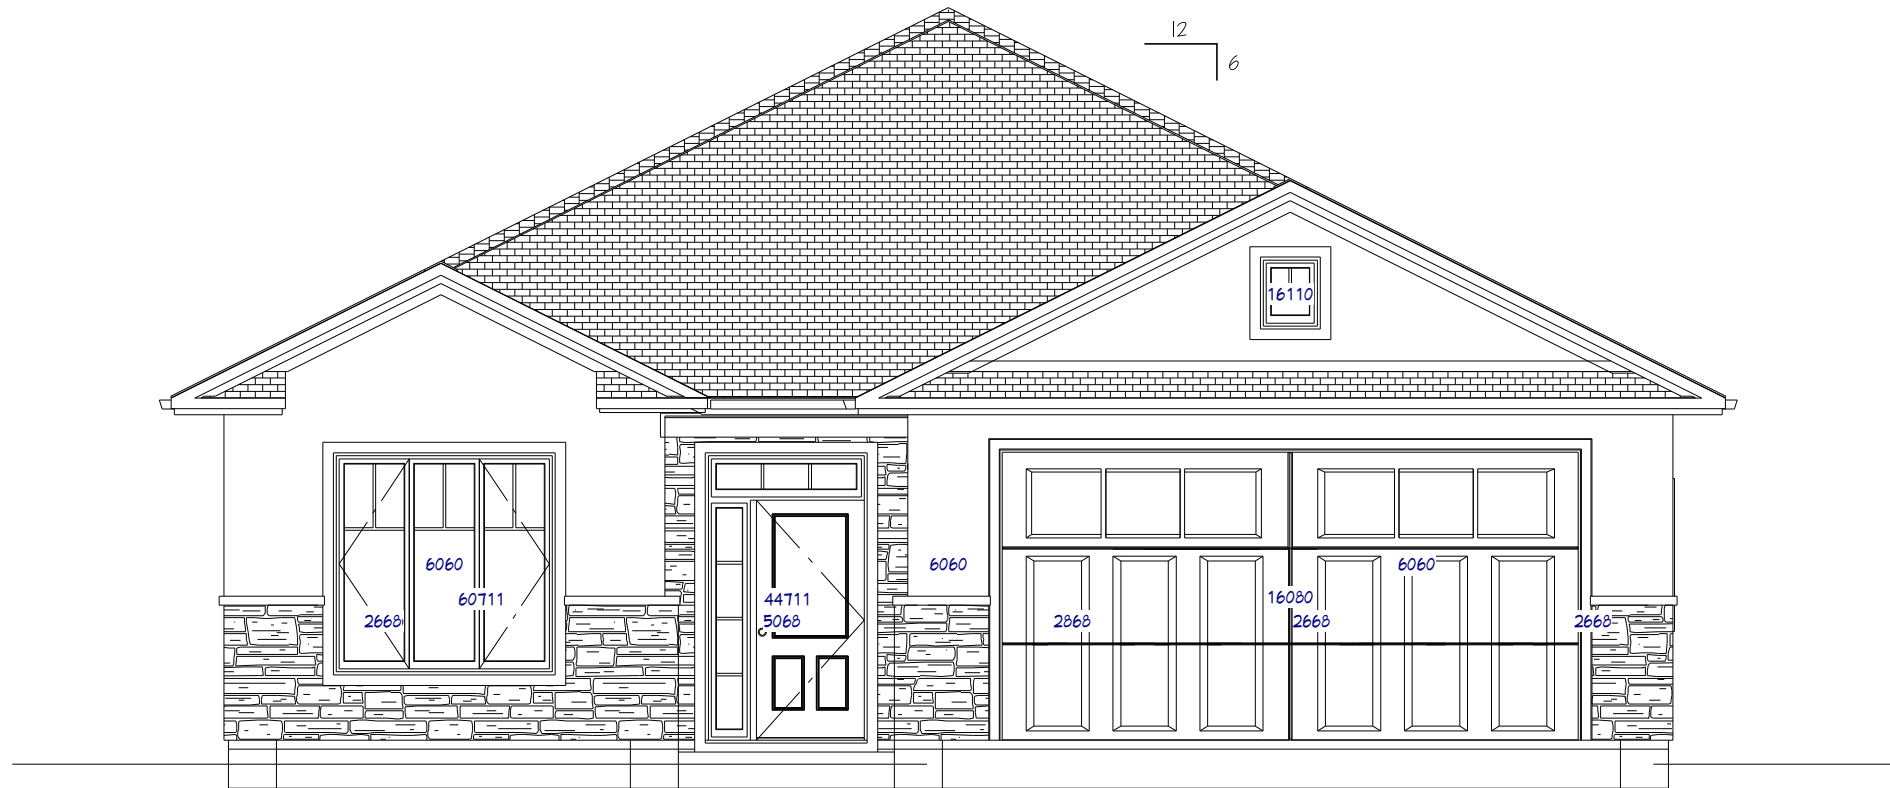

FRONT ELEVATION

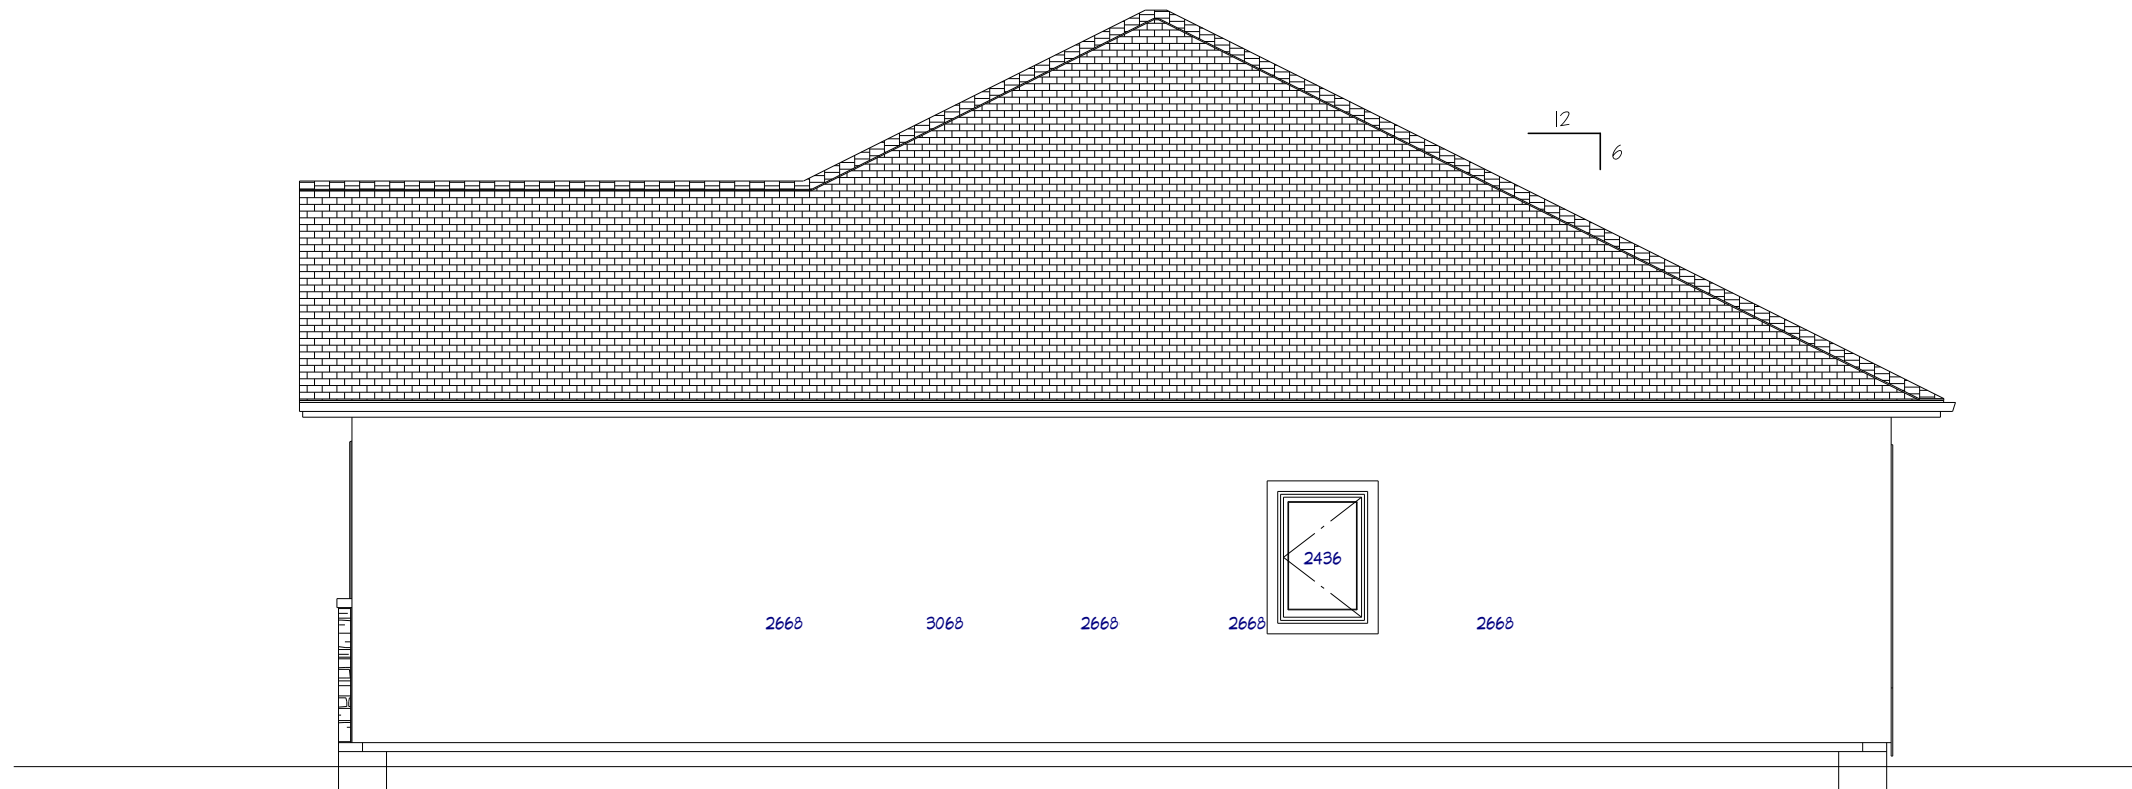

RIGHT ELEVATION

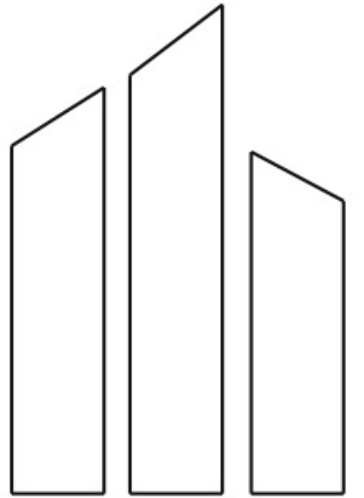

The undersigned has reviewed and takes responsibility for this design, and has the qualifications and meets the requirements set out in the Ontario Building Code.

Qualification Information

NAME SIGNATURE BCIN

FIRM BCIN

CUSTOMER:

RIVERTON HOMES

DRAWING NAME:

ELEVATIONS

SCALE :


3/16" = 1'-0"

DATE:


FEB 18, 2018

Sheet #


A3

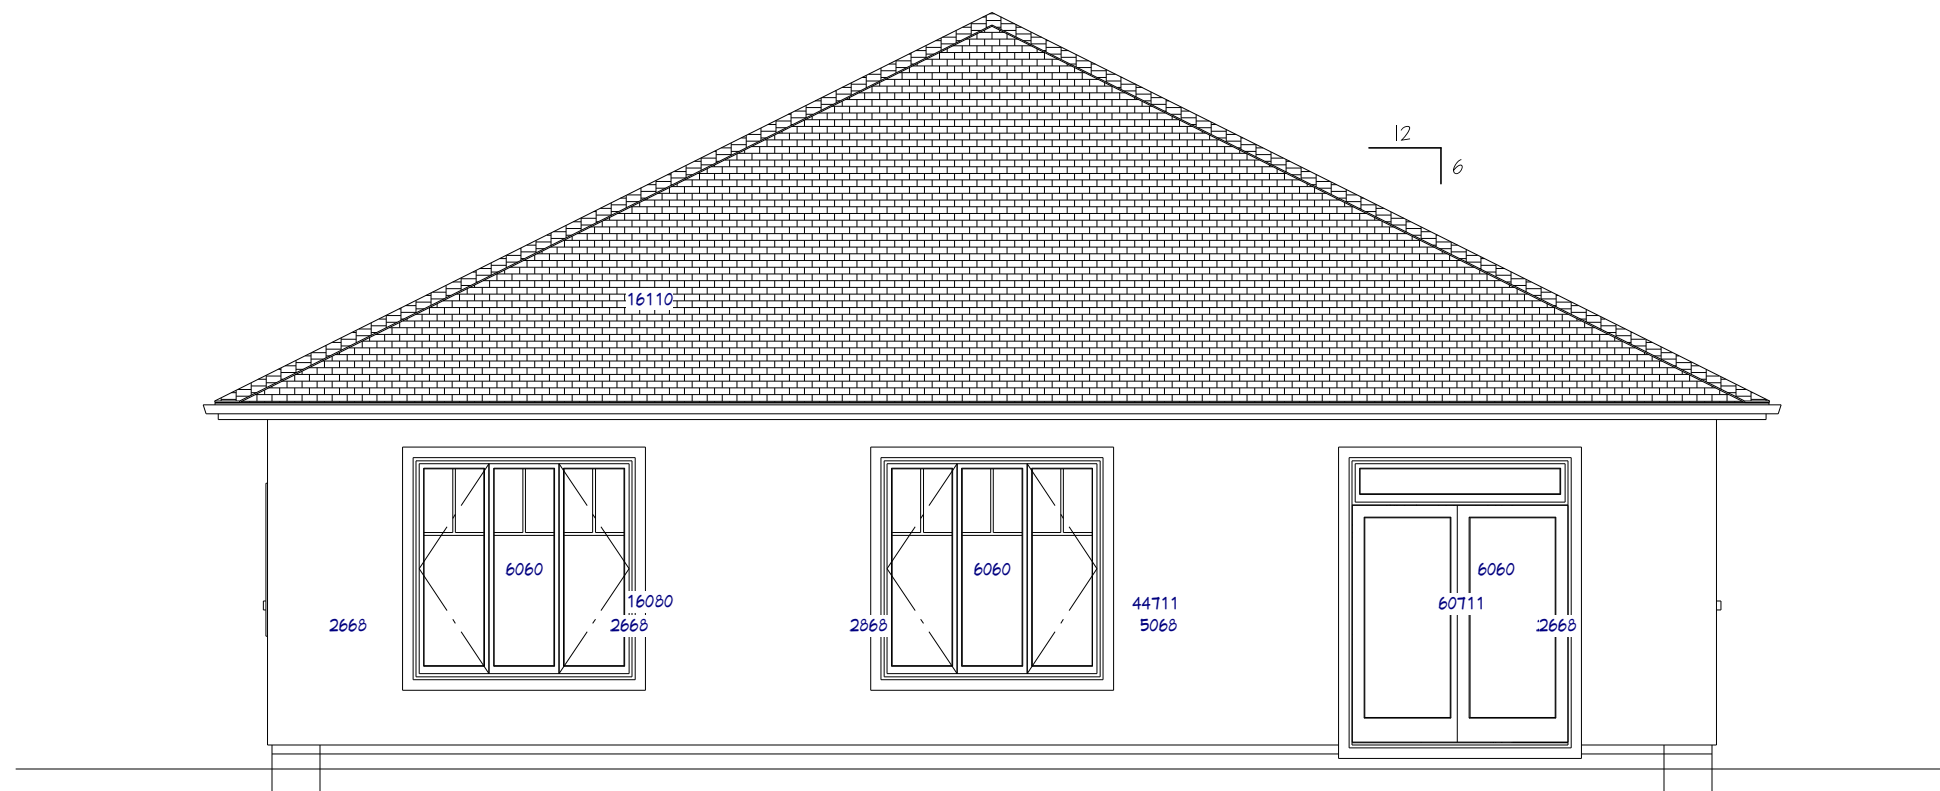

REAR ELEVATION

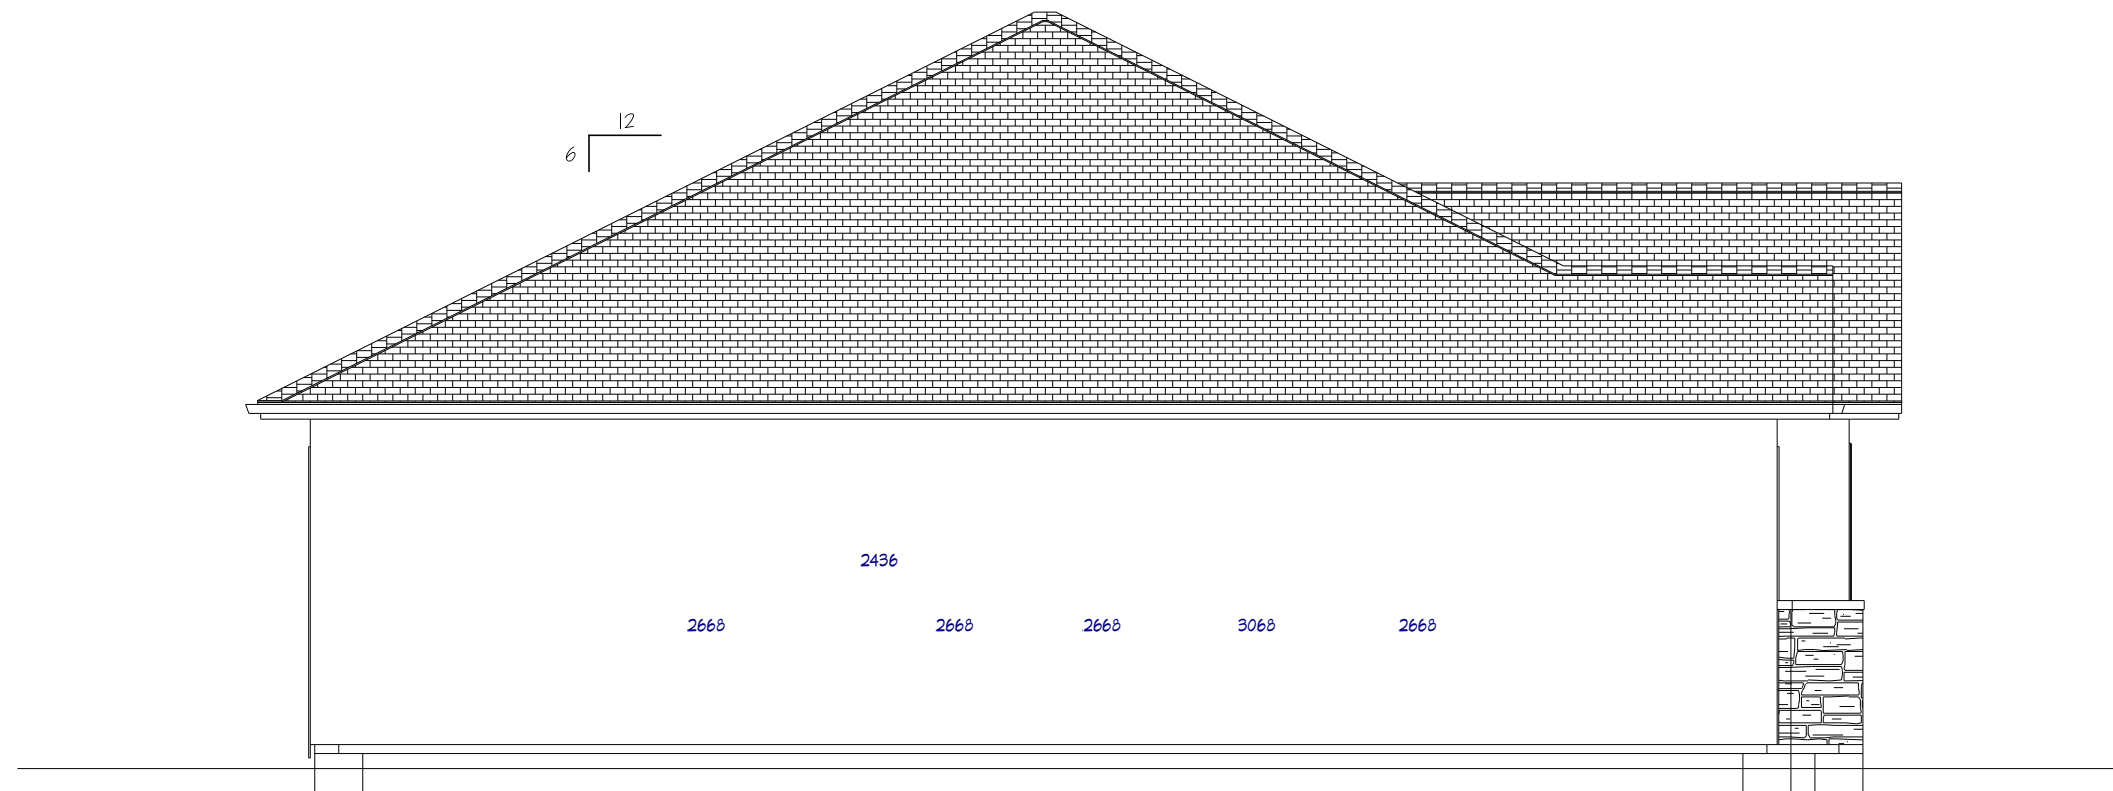

LEFT ELEVATION

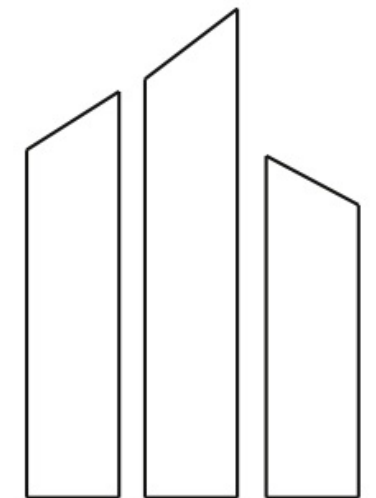

The undersigned has reviewed and takes responsibility for this design, and has the qualifications and meets the requirements set out in the Ontario Building Code.

Qualification Information

NAME SIGNATURE BCIN

FIRM BCIN

CUSTOMER:

RIVERTON HOMES

DRAWING NAME:

ELEVATIONS

SCALE :

3/16" = 1'-0"

DATE :

FEB 18, 2018

Sheet #

A4