

NOTICE: This set of drawings for a custom designed home is the copyrighted property of C&D Designs, Inc. These drawings are not to be reproduced by anyone by any method, including blueprinting, xeroxing, tracing, photographing, redrawing, or other means without written consent of C&D Designs, Inc. They may not be knowingly furnished to others for such purpose. All original tracings prepared by C&D Designs, Inc. shall remain the property of C&D Designs, Inc. and shall not be loaned, copied, or otherwise reproduced in any manner without the written consent of C&D Designs, Inc. Dimensions are approximate and subject to field verification. Air conditioning layouts are subject to field verification. Elevations may vary from plans.

© 1993 C&D Designs

Date _____

Owner _____

NOTE:

DO NOT SCALE DRAWINGS. WRITTEN DIMENSIONS TAKE PRECEDENCE. CONTRACTOR TO VERIFY AND BE RESPONSIBLE FOR ALL DIMENSIONS AND CONDITIONS ON THE JOB AND NOTIFY CARMICHAEL & DANE DESIGNS, INC. OF ANY VARIATIONS FROM THE DIMENSIONS OR CONDITIONS SHOWN ON DRAWINGS.

WINDOW SCHEDULE

MARVIN WOOD WINDOW


MARK	QTY.	DESCRIPTION	RO.	HDR. HT.
A	1	WRT3781DH 4DL	3'-2 3/8"X6'-9 3/16"	8'-6"
B	2	WRT2981DH 4DL	2'-6" 3/8"X6'-9 3/16"	8'-6"
C	1	WRT5983DH 12DL	4'-11 3/4"X7'-0 1/2"	8'-6"
D	4	WRT2535DH 6DL	2'-2 3/8"X3'-0 1/2"	6'-0"
E	2	1'-6" X 1'-6" PICTURE WINDOW	FIELD VERIFY	8'-6"
F	1	WDH2014	2'-2 3/8"X3'-1 9/16"	6'-8"
G	1	WRT4711DH 12DL	3'-6 3/8"X6'-0 1/2"	9'-0"
H	2	WDH2426	2'-6 3/8"X5'-1 9/16"	7'-0"
I	1	WDH4026*	3'-10 3/8"X5'-1 9/16"	7'-0"
J	2	WDH63674 8DL W/WDHTR3212 2DL MULLED ABOVE	3'-2 3/8"X7'-11 7/16"	9'-3"
K	1	WDH6074 12DL W/ WRT6028 6DL MULLED ABOVE	FIELD VERIFY	10'-3"
L	2	WDH2026	2'-2 3/8"X5'-1 9/16"	7'-0"
M	1	WDH3626* 8DL	3'-6 3/8"X5'-1 9/16"	7'-0"
N	3	WDH3226* MULLED TOGETHER	6'-3 3/4"X5'-1 9/16"	7'-0"
O	1	2'-0" X 6'-0" CUSTOM WINDOW	2'-0" X 6'-0"	8'-0"

NOTE:

FIELD VERIFICATION OF ALL WINDOW SIZES MUST BE COMPLETED PRIOR TO PURCHASE DUE TO VARIATION IN SIZE FROM WINDOW MANUF. TO WINDOW MANUF. BUILDER TO CHOOSE SIMULATED OR ACTUAL MULLS.


DOOR SCHEDULE

MARK	QUANTITY	DESCRIPTION	HDR. HT.
D-1	1	3'-0" X 6'-8" GL. INSERT FRONT DR. W/1'-2" X 6'-8" GL. INSERT SIDE PANELS AND 5'-6" X 1'-6" ARCH TRANSOM 4DL MULLED ABV.	8'-6"
D-2	2	2'-8" X 6'-8" 1LT FRENCH DOOR	6'-10"
D-3	1	2'-8" X 6'-8" 6 PANEL METAL DR.	6'-10"

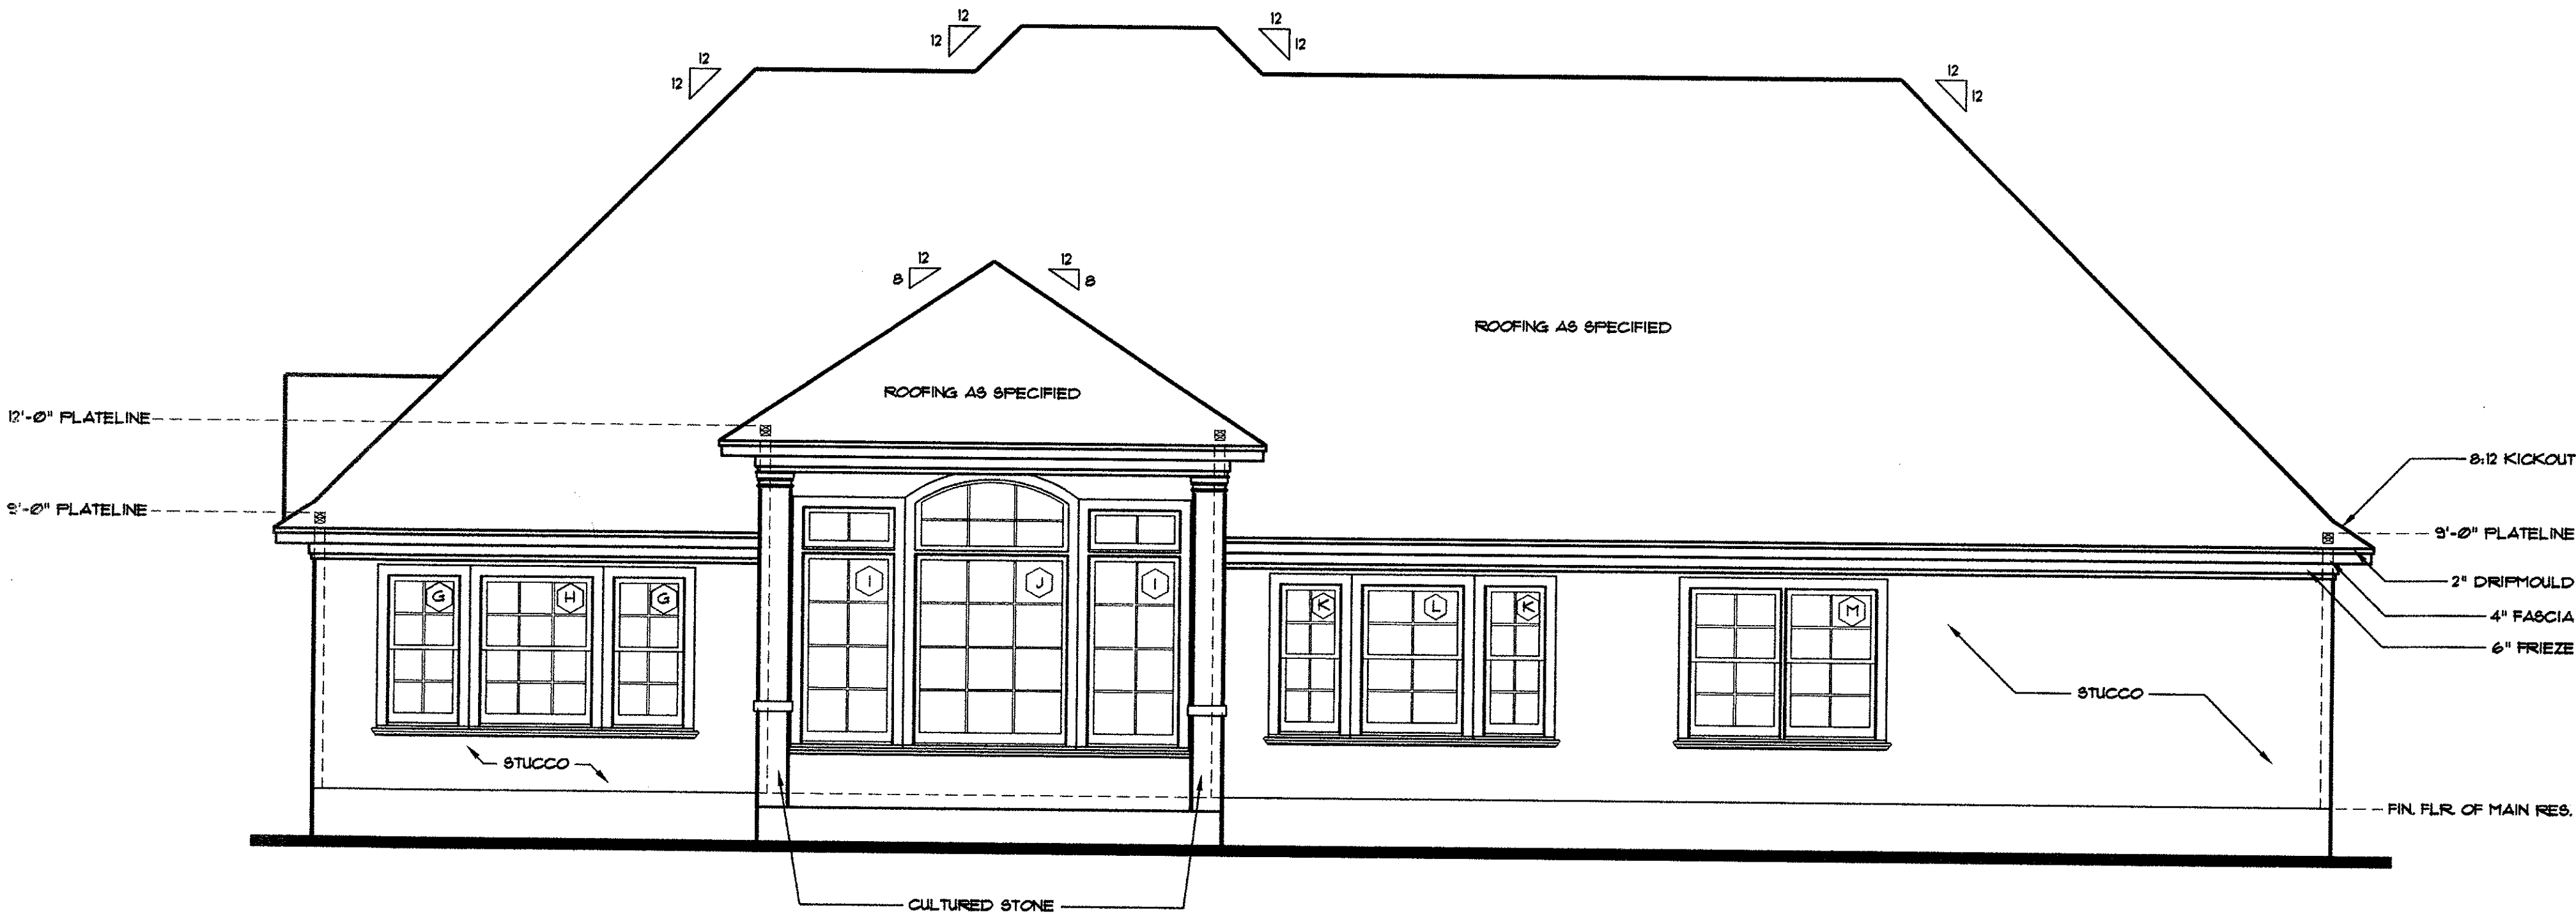

REAR ELEVATION


1/4" = 1'-0"

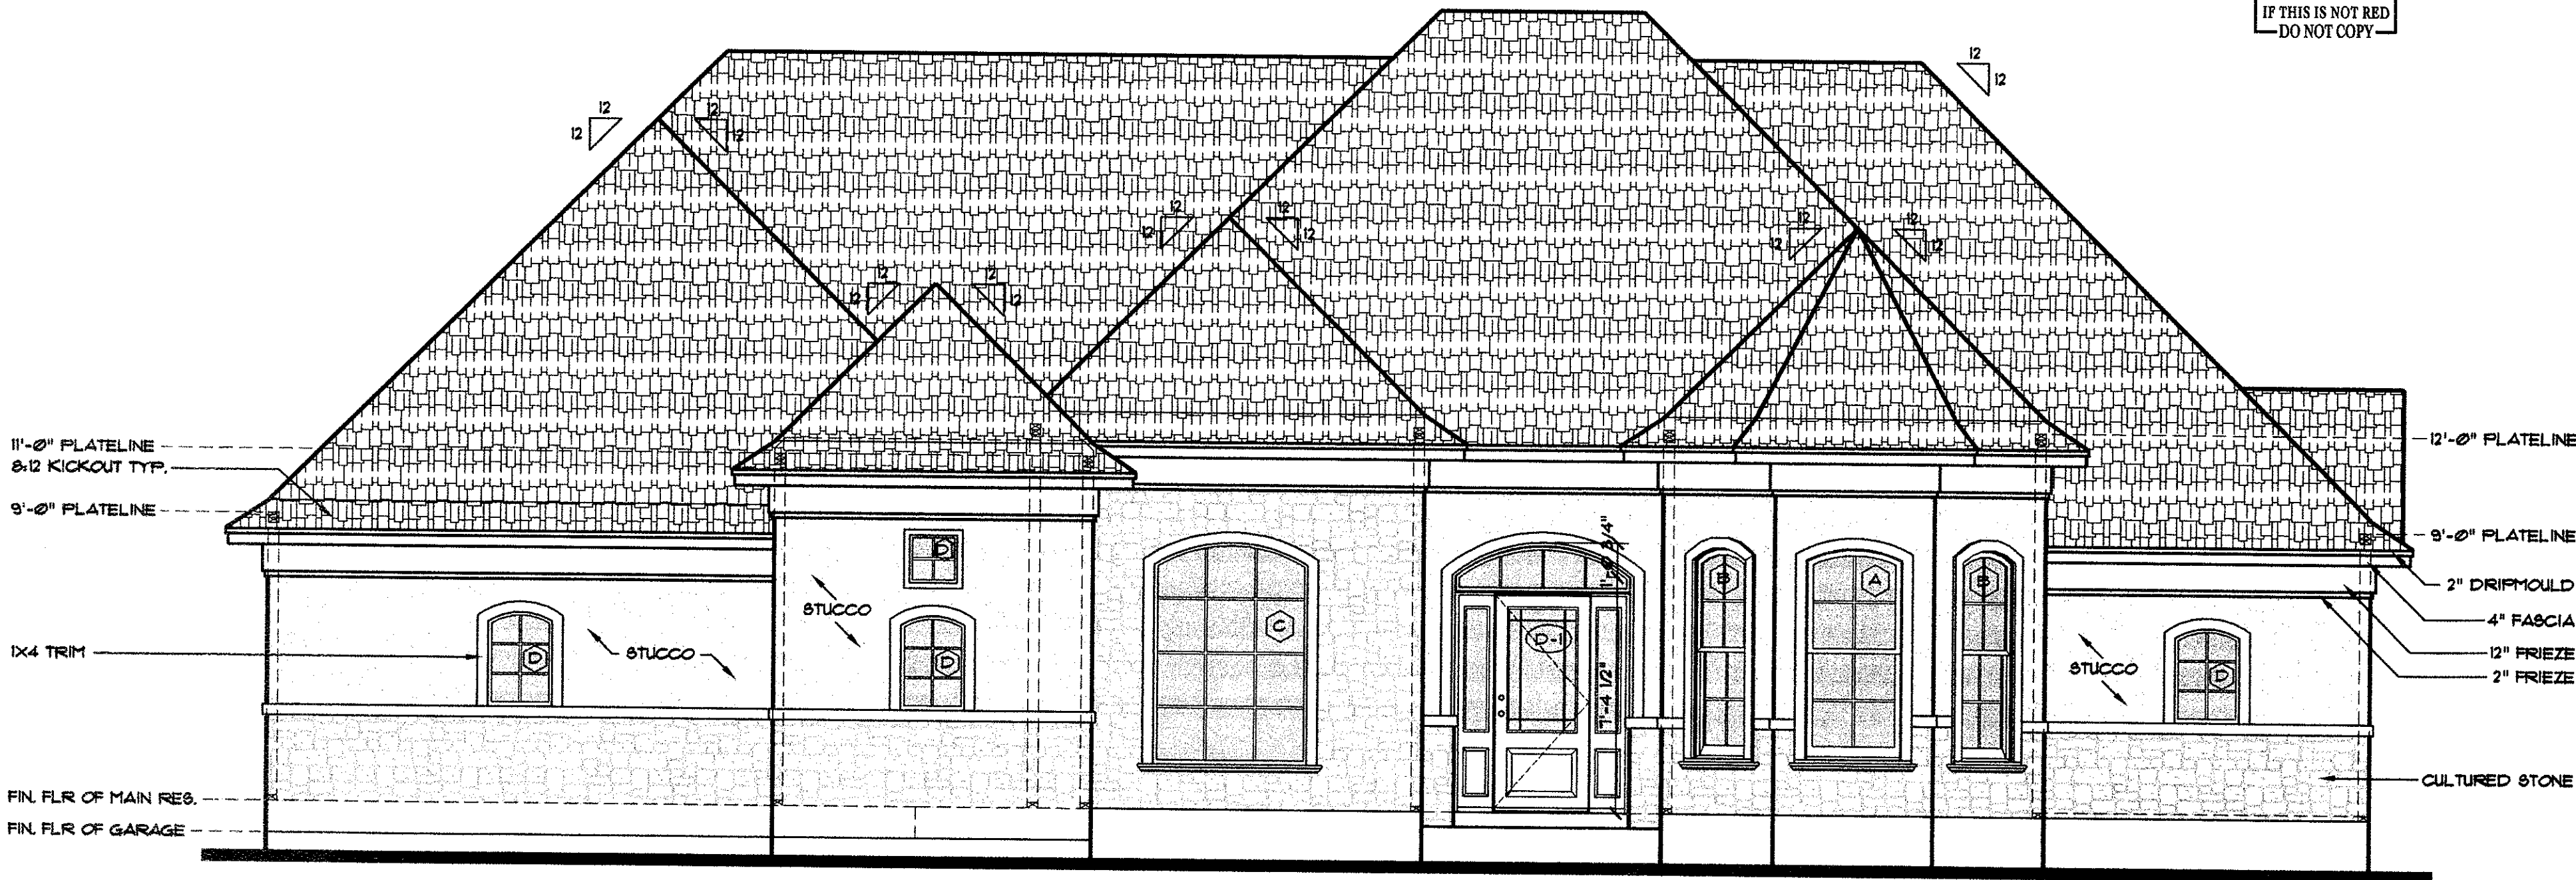

FRONT ELEVATION

1/4" = 1'-0"

Copyright Carmichael & Dane Designs, Inc. 1993. The purchaser of these plans is given a limited license to reproduce these plans for construction purposes only and further distribution is strictly prohibited. Carmichael & Dane Designs, Inc. is a professional residential design firm located in Houston, Texas. 1-877-281-1925. Because site conditions may vary, Carmichael & Dane Designs, Inc. cannot warrant the suitability of these plans for use on your specific site. Construction from these plans should not be undertaken without the assistance of a construction professional and a licensed structural engineer.

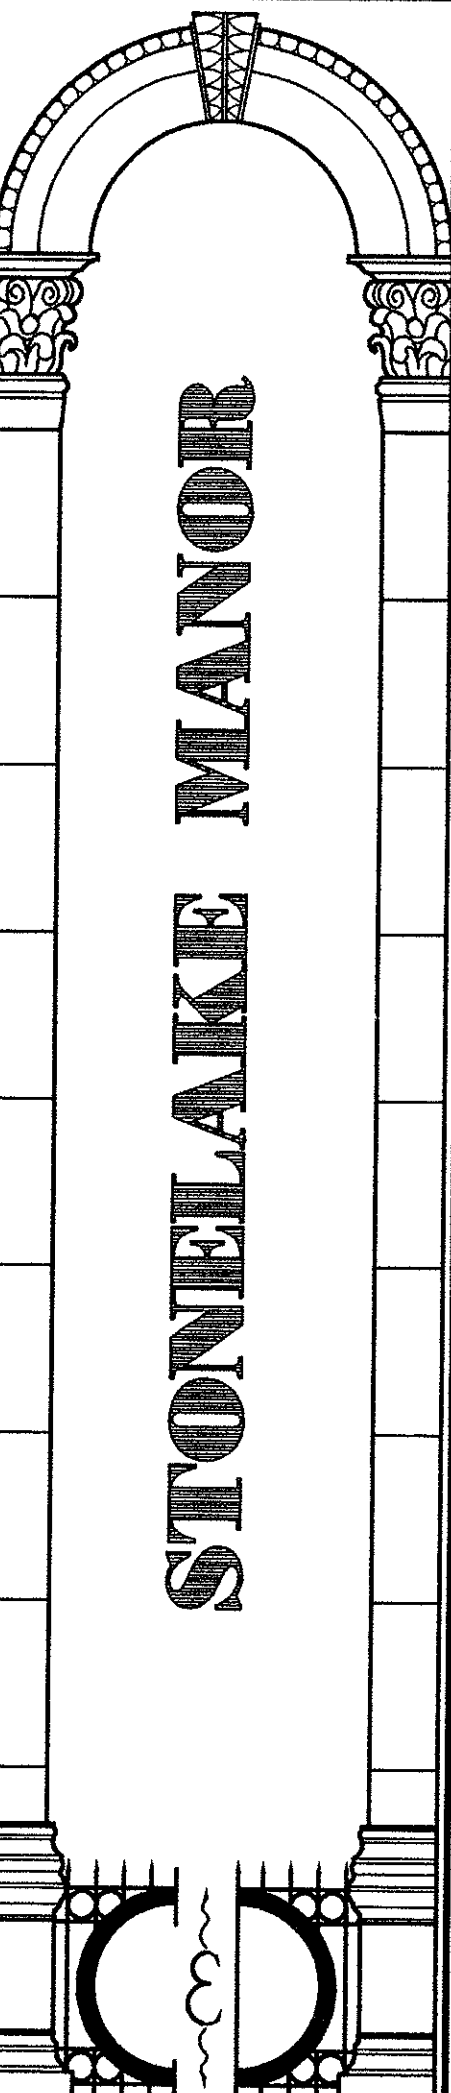

DESIGNS
by Robert Dame

7322 S.W. Freeway
Suite 800
Houston, Tx. 77074
713 - 270 - 8225
fax : 270 - 8339

Revisions	By

Date: JULY 01, 1993

Scale: 1/4" = 1'-0"

Drawn by: B.L.

Job: 9200

Sheet: 3