


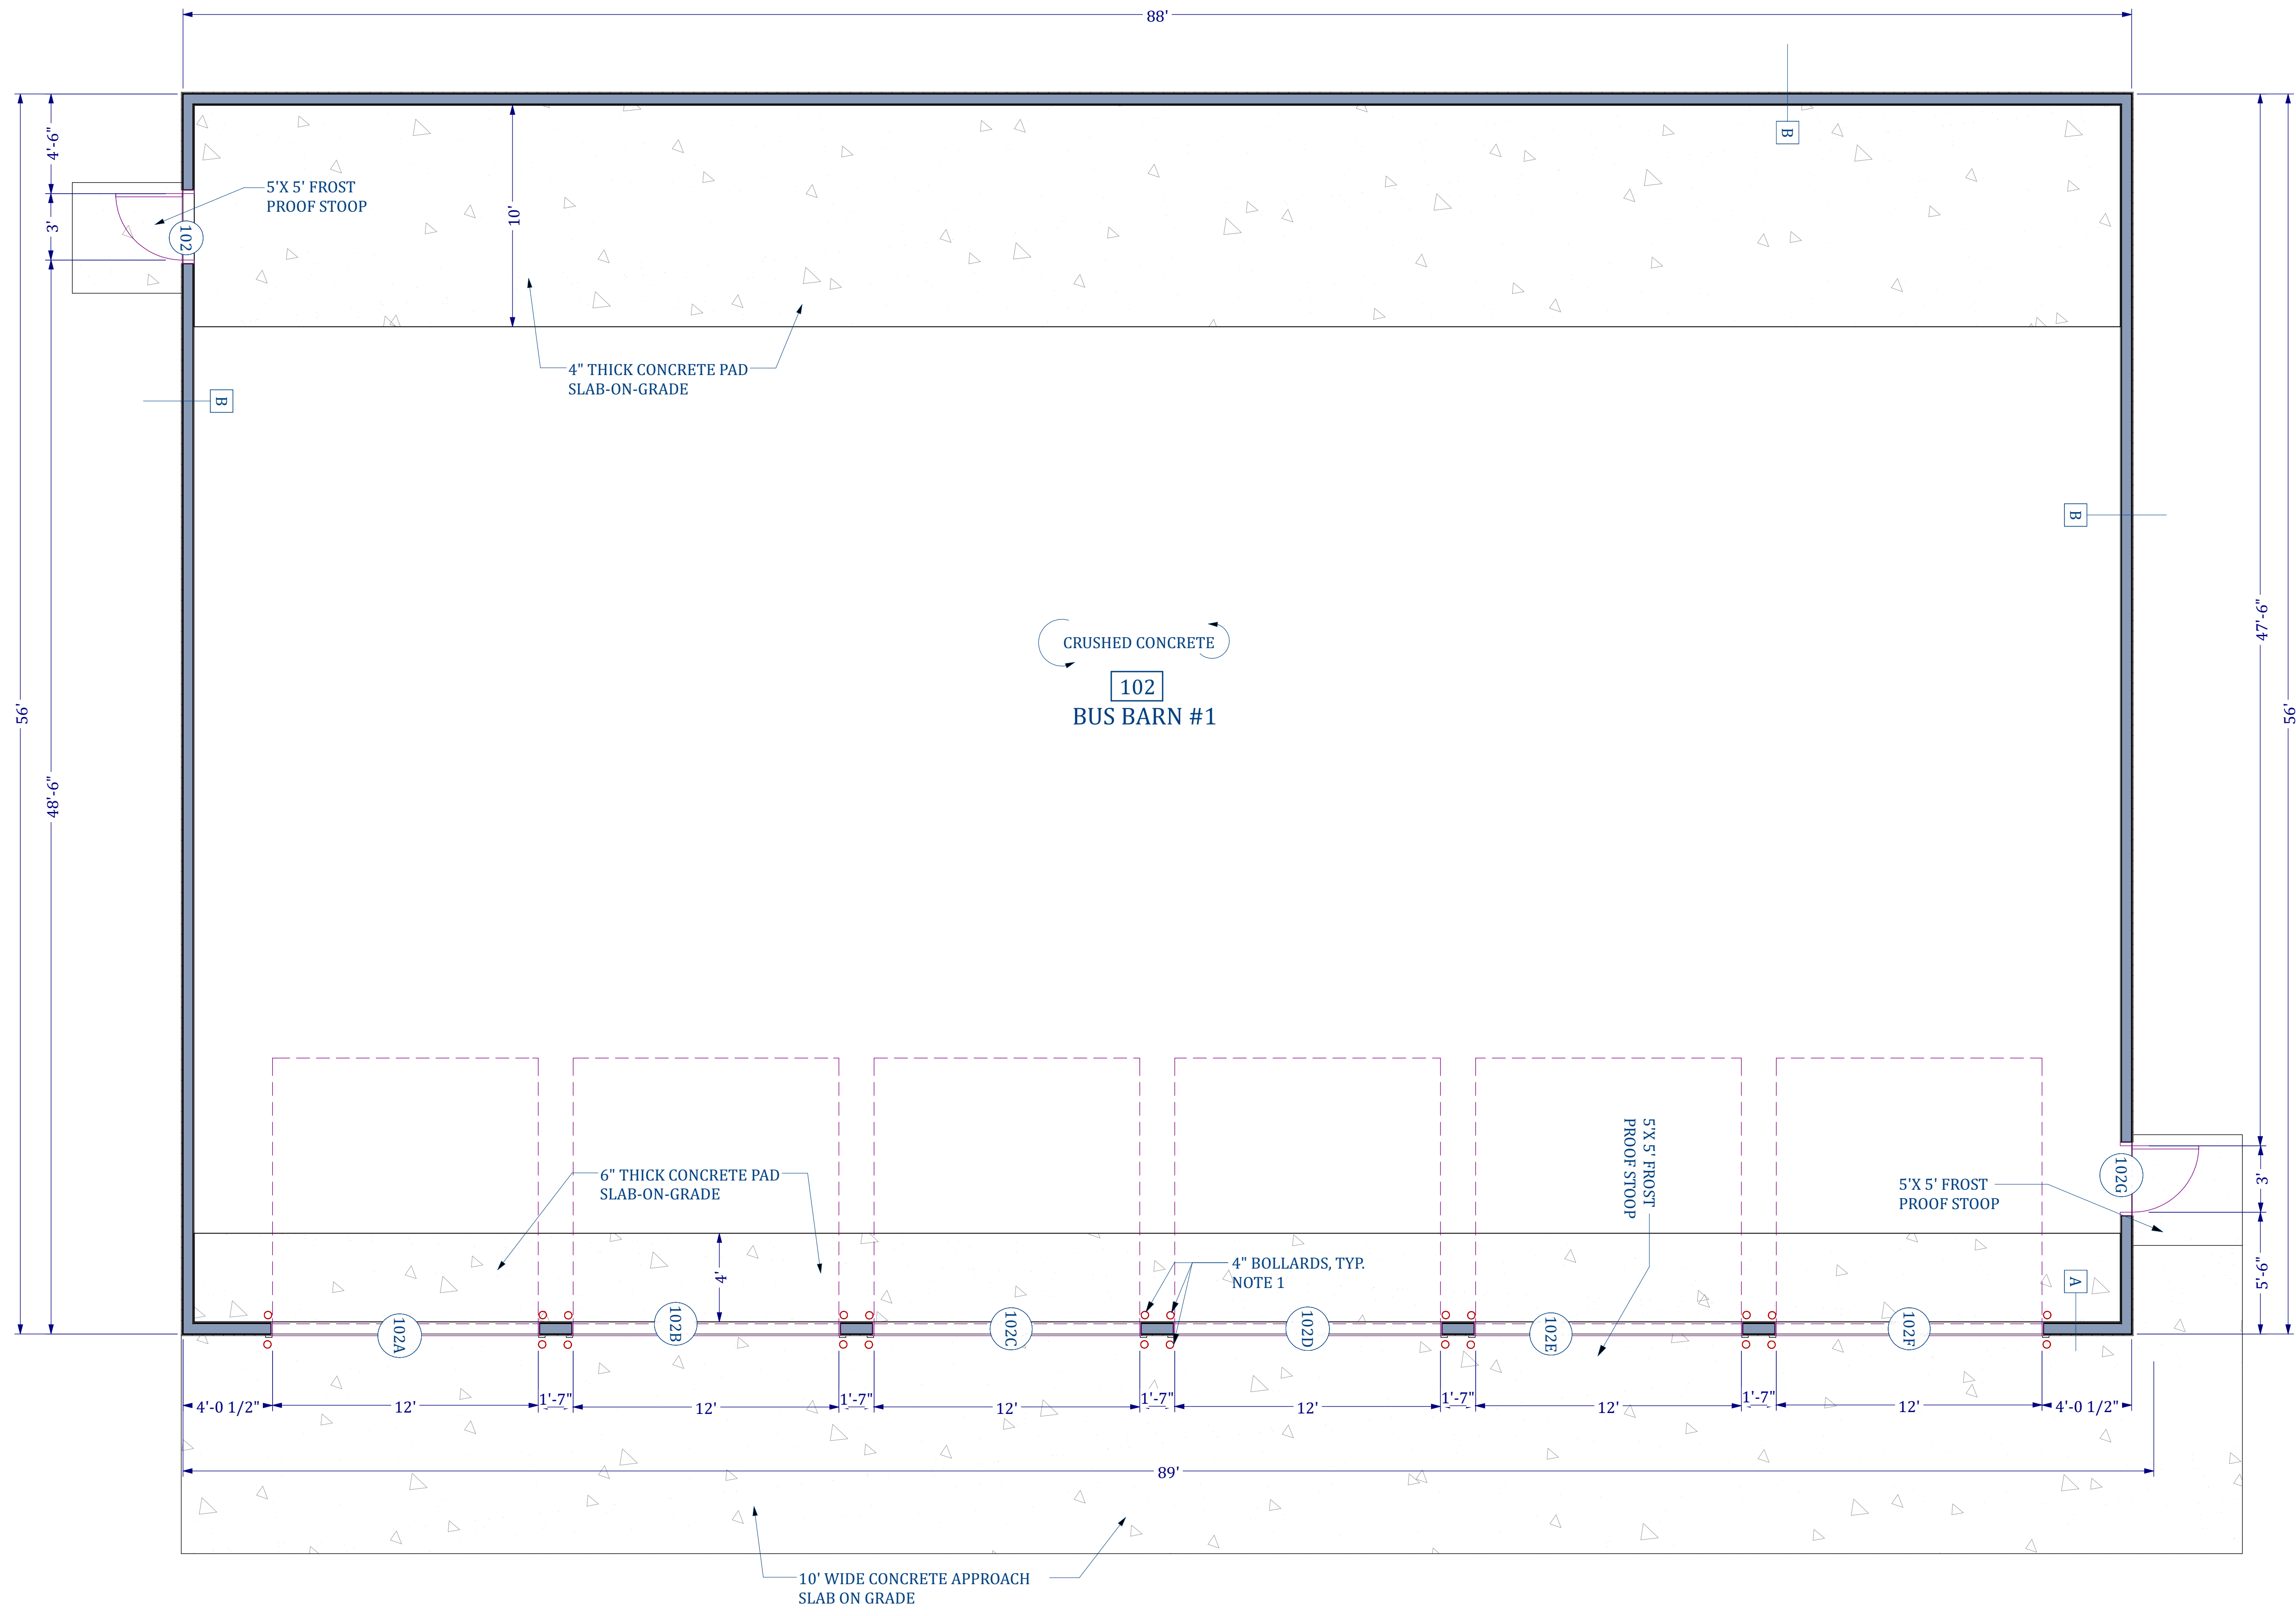

1 BUS BARN 1 FLOOR PLAN
SCALE: 1/4" = 1'-0"



REVISION TABLE		
LABEL	DATE	DESCRIPTION

BUS BARN
SPIRIT LAKE COMM. SCHL
609 28TH ST
SPIRIT LAKE, IA

BUS BARN 1 FLOOR PLAN



Job Number:
220-0014
DATE:
3/5/2016
SHEET:
A-2.2

PRELIMINARY