


All drawings and written materials appearing herein constitute original and unpublished work and are the property of Lehman Design Studio LLC. The drawings and written materials are developed for this project only and shall not be duplicated or disclosed without the written permission of Lehman Design Studio LLC.

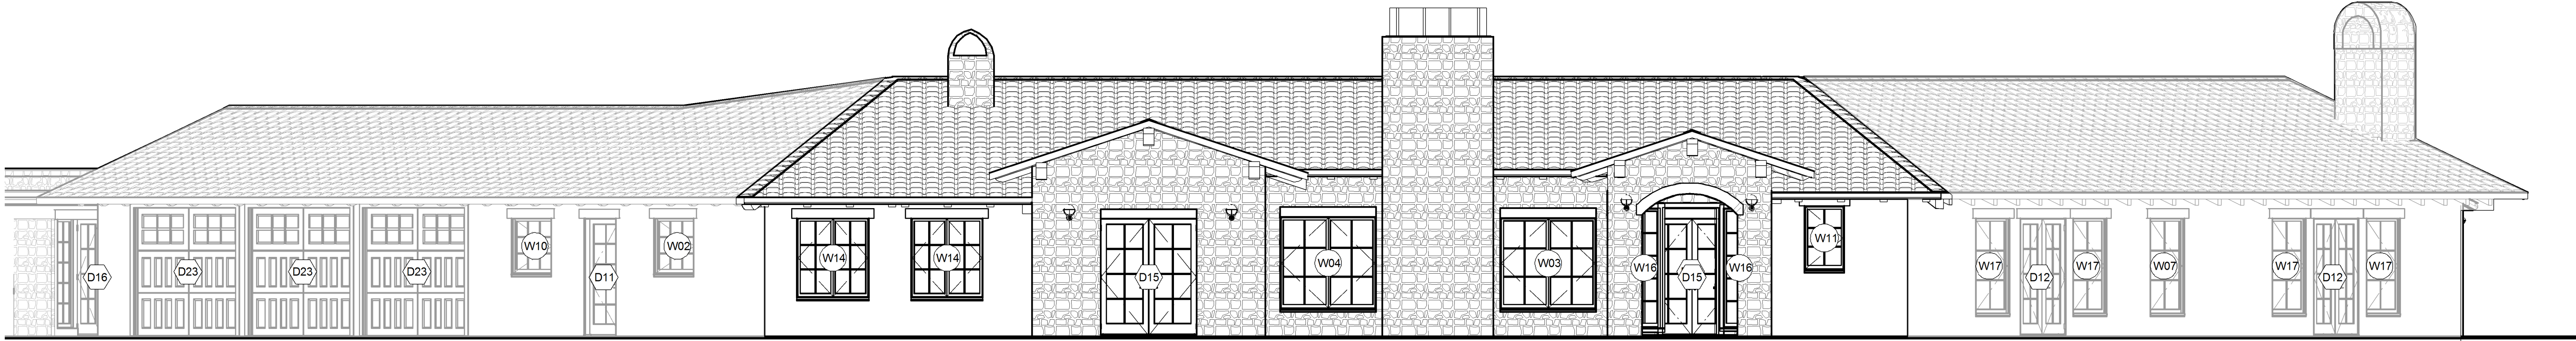

EAST ELEVATION

SCALE 3/16" = 1'-0"



SOUTH EAST ELEVATION

SCALE 3/16" = 1'-0"



NORTH EAST ELEVATION

SCALE 3/16" = 1'-0"

WINDOW SCHEDULE								
NUMBER	QTY	SIZE	WIDTH	HEIGHT	TEMPERED	EGRESS	DESCRIPTION	COMMENTS
W01	1	4020DC	48"	24"			DBL CASEMENT-LHL/RHR	
W02	1	3636SC	42"	42"	YES		SNGL CASEMENT-HR	
W03	1	6059DC	72"	68 3/4"			DBL CASEMENT-LHL/RHR	
W04	1	6059DC	72"	69 3/8"			DBL CASEMENT-LHL/RHR	
W05	2	4040DC	48"	48"			DBL CASEMENT-LHL/RHR	
W06	1	9050TC	108 1/16"	60"			TRIPLE CASEMNT-LHL/RHR	
W07	2	3060SC	36"	72"			SNGL CASEMENT-HR	
W08	1	5026DC	60"	30"			DBL CASEMENT-LHL/RHR	
W09	1	5246DC	62 1/2"	54"			DBL CASEMENT-LHL/RHR	
W10	1	3636SC	42"	42"			SNGL CASEMENT-HR	
W11	1	2640SC	30"	48"	YES		SNGL CASEMENT-HR	
W12	1	6746DC	78 3/4"	54"			DBL CASEMENT-LHL/RHR	
W13	3	2626FX	30"	30"			FIXED GLASS	
W14	2	4650DC	54"	60"		YES	DBL CASEMENT-LHL/RHR	
W15	3	2020SC	24"	24"			SNGL CASEMENT-HR	
W16	2	2076FX	24"	90"		YES	FIXED GLASS	
W17	4	3060SC	36"	72"	YES		SNGL CASEMENT-HR	
W18	2	2020SC	24"	24"	YES		SNGL CASEMENT-HR	

DOOR SCHEDULE								
NUMBER	QTY	SIZE	WIDTH	HEIGHT	DESCRIPTION	THICKNESS	FIRE	COMMENTS
D01	1	4070 L/R IN	48"	84"	DOUBLE HINGED-DOOR P04	1 3/4"		
D02	1	101074 L/R EX	130 1/16"	88"	EXT. QUAD SLIDER-GLASS	1 3/4"		
D03	1	2668 L IN	30"	80"	HINGED-DOOR P04	1 3/4"		
D04	1	4370 L/R IN	51"	84"	DOUBLE HINGED-DOOR P04	1 3/4"		
D05	1	2668 L EX	30"	80"	EXT. HINGED-PANEL	1 3/4"		
D06	1	3068 L/R IN	36"	80"	DOUBLE HINGED-DOOR P04	1 3/8"		
D07	3	2668 L IN	30"	80"	HINGED-DOOR P04	1 3/8"		
D08	1	8074 L/R EX	96"	88"	EXT. QUAD SLIDER-GLASS	1 3/4"		
D09	1	2868 L EX	32"	80"	EXT. HINGED-DOOR E02	1 3/4"		
D10	1	3068 R IN	36"	80"	HINGED-DOOR P04	1 3/4"		
D11	1	21074 L EX	34"	88"	EXT. HINGED-GLASS	1 3/4"		
D12	5	4074 L/R EX	48"	88"	EXT. DOUBLE HINGED-GLASS	1 3/4"		
D13	1	2870 R	32"	84"	POCKET-DOOR P04	1 3/4"		
D14	1	2870 R IN	32"	84"	HINGED-DOOR P04	1 3/4"		
D15	2	6074 L/R EX	72"	88"	EXT. DOUBLE HINGED-GLASS	1 3/4"		
D16	1	7874	92"	88"	MULLED UNIT			
D17	1	4775 L/R EX	54 7/8"	88 3/4"	EXT. DOUBLE HINGED-LOUVERED	1 3/4"		
D18	1	2168 R IN	25 3/16"	80"	HINGED-DOOR P04	1 3/8"		
D19	1	5068 L/R IN	60"	80"	DOUBLE HINGED-DOOR P04	1 3/4"		
D20	1	21070 L IN	34"	84"	HINGED-DOOR P04	1 3/4"		
D21	1	2668 L	30"	80"	POCKET-DOOR P04	1 3/8"		
D22	1	3680 R EX	42"	96"	EXT. HINGED-COM810 BELLA	1 3/4"		
D23	3	9080	108"	96"	GARAGE-GARAGE DOOR CHD05	1 3/4"		
D24	1	16074 L/R EX	192"	88"	EXT. QUAD SLIDER-GLASS	1 3/4"		
D25	1	2670 R IN	30"	84"	HINGED-DOOR P04	1 3/4"		
D28	1	2468 R IN	28"	80"	HINGED-SLAB	1/2"		SHOWER DOOR
D29	1	3070 L EX	36"	84"	EXT. HINGED-PANEL	1 3/4"	YES	
D30	3	3070 R IN	36"	84"	HINGED-DOOR P04	1 3/4"		
D31	2	2870 L IN	32"	84"	HINGED-DOOR P04	1 3/4"		
D32	1	3670 L IN	42"	84"	HINGED-DOOR P04	1 3/4"		
D33	1	2670 L IN	30"	84"	HINGED-DOOR P04	1 3/4"		

REVISIONS
1 12/10/14

ph 831.747.4718
26453 mission fields road
carmel CA 93923
info @ lehmandesignstudio.com

LEHMAN
DESIGN
STUDIO

DRAWN BY
ALAN LEHMAN

ELEVATIONS

GHEEN RESIDENCE BEDROOM REMODEL

1276 SYLVAN ROAD, MONTEREY CA 93940
APN 101-171-004

10/24/2014

SHEET
A6