



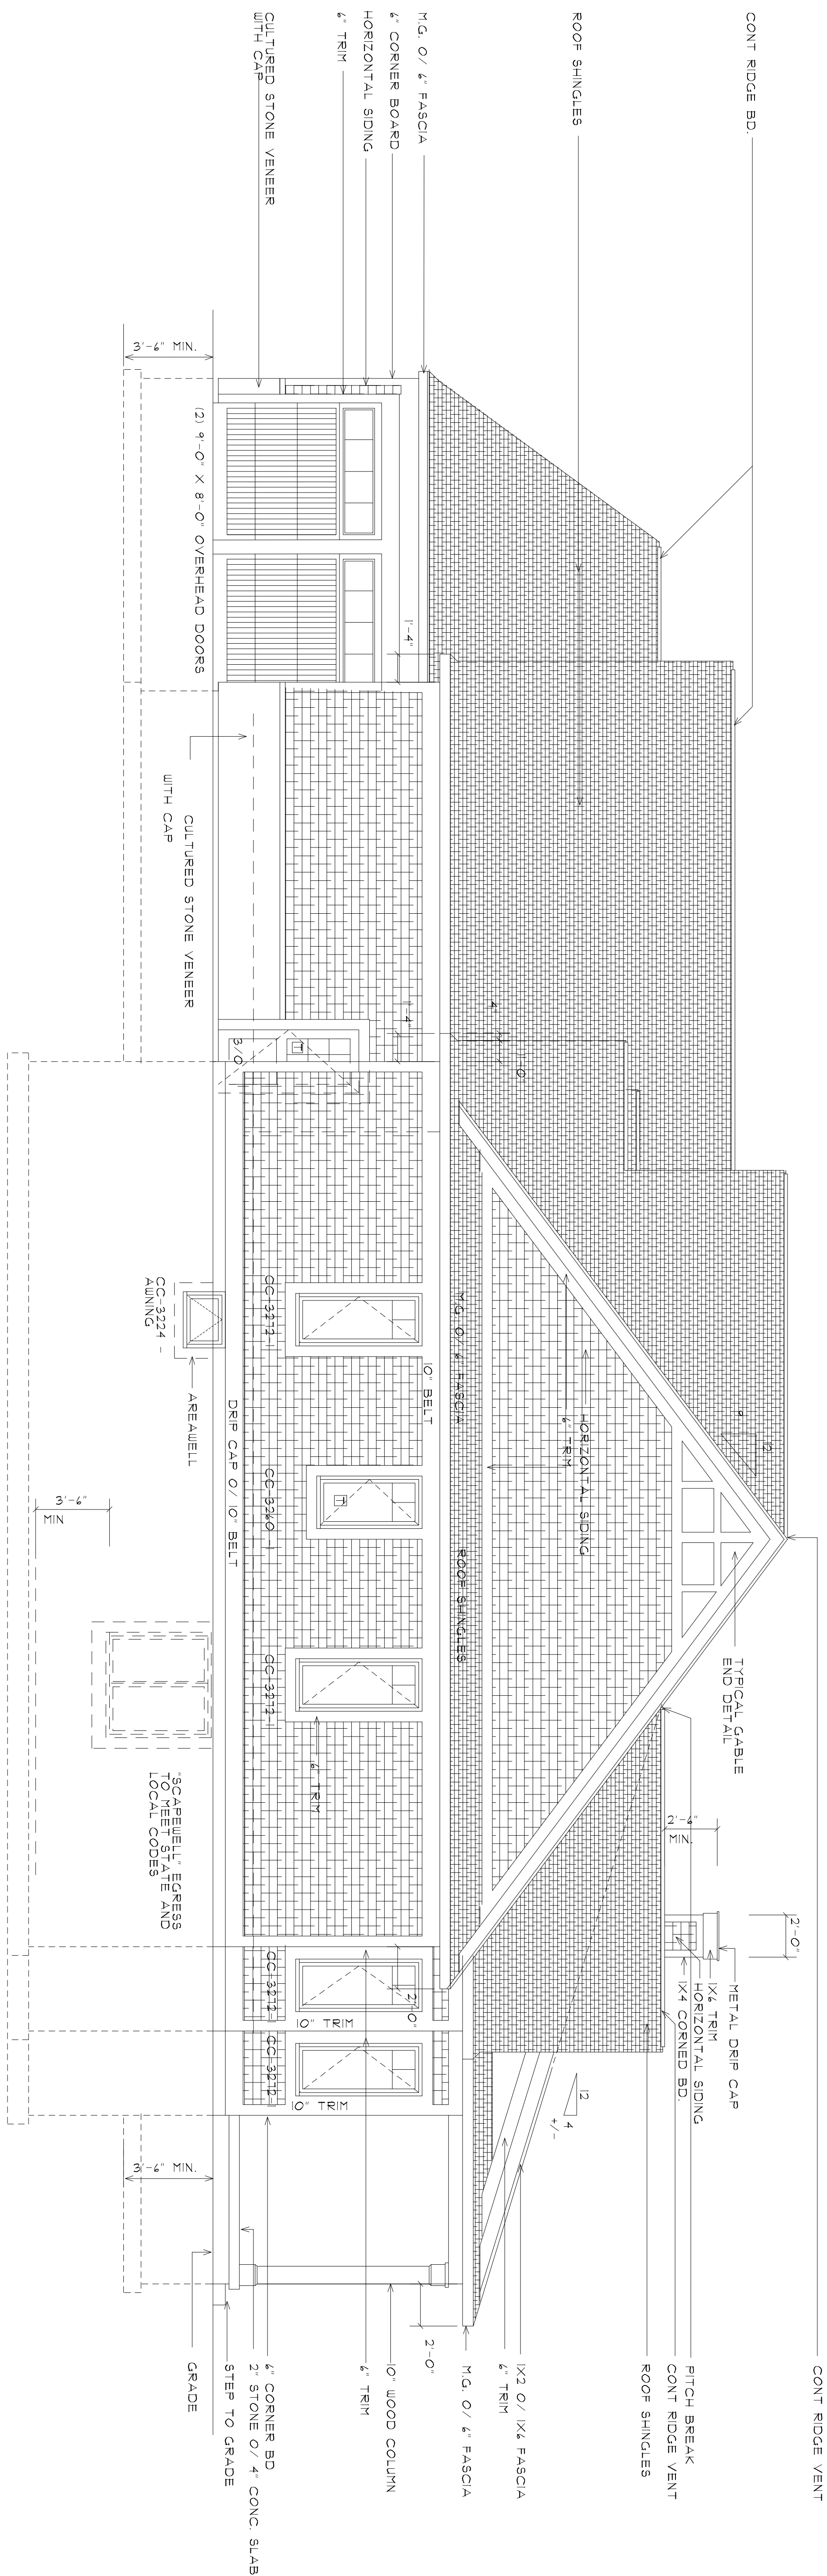

EAST ELEVATION

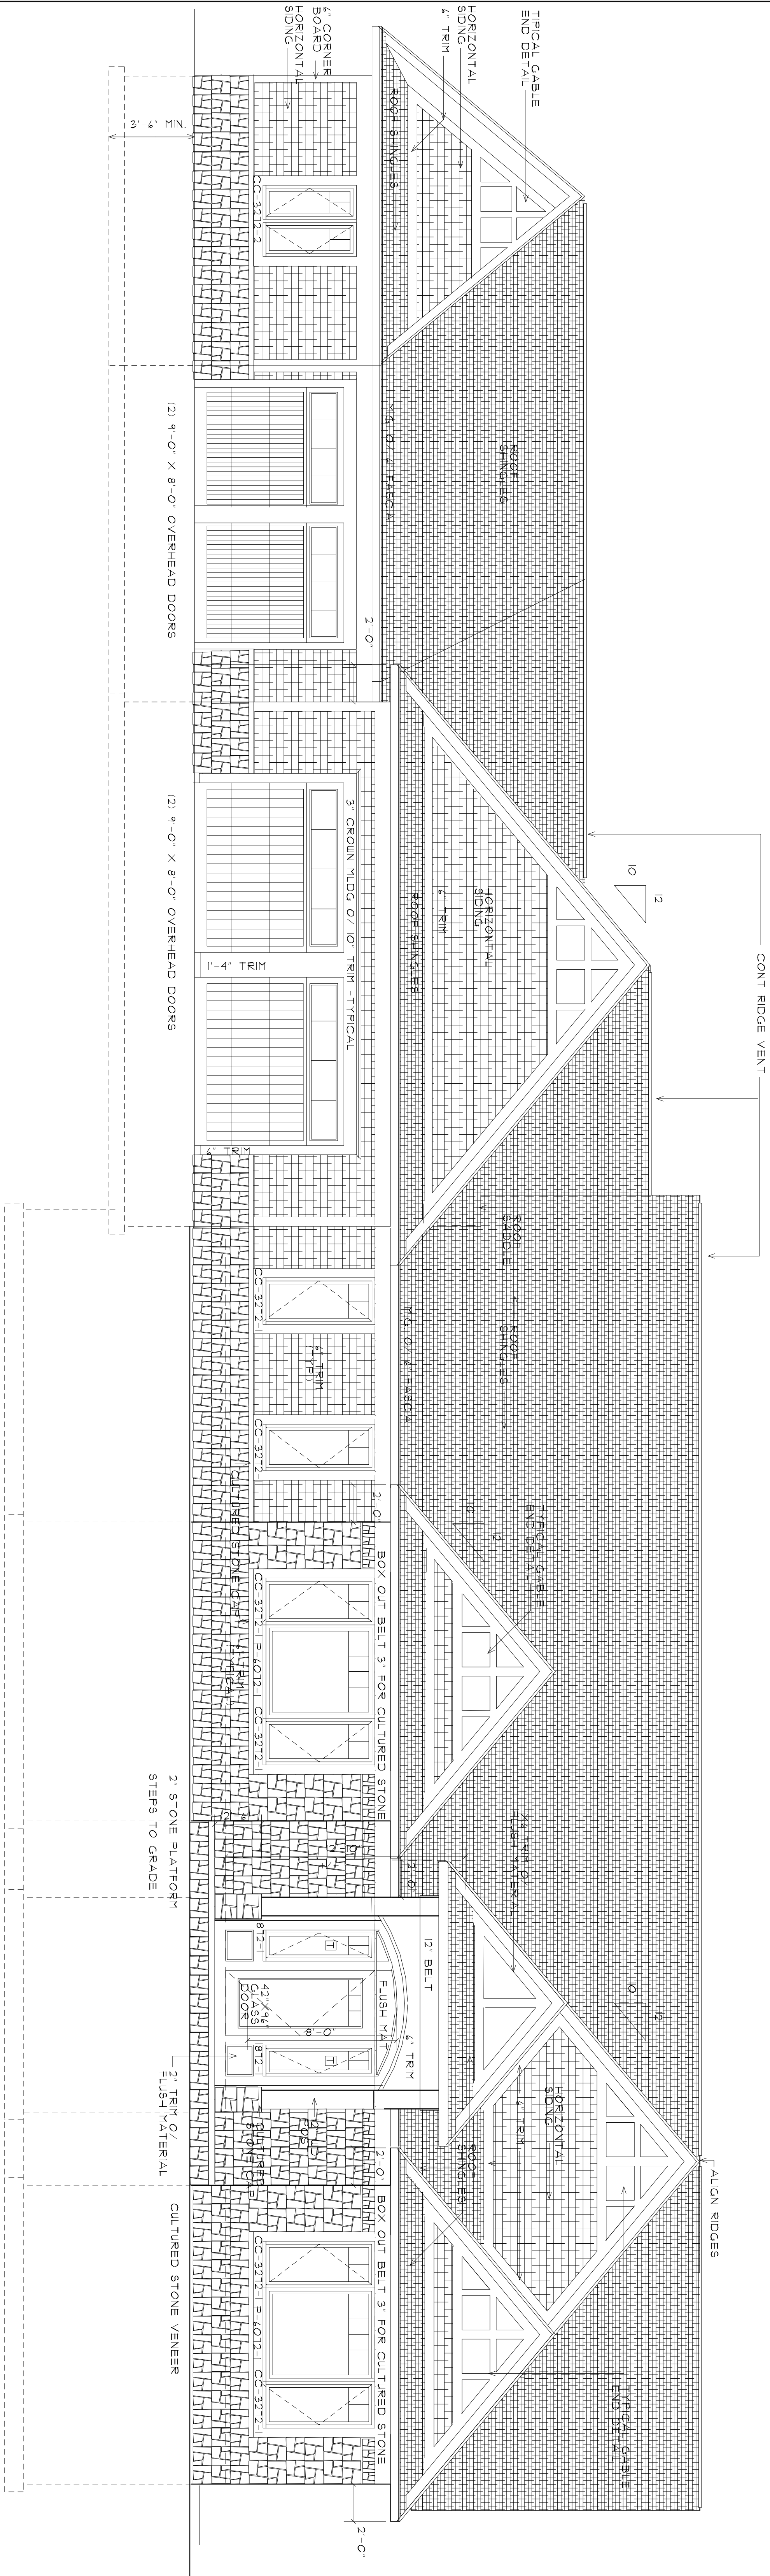

SOUTH ELEVATION (LAKE ROAD)

SCALE : 1/4" = 1'-0"

ARCHITECTURAL INNOVATIONS, P.C.
ALL RIGHTS RESERVED 2014

THESE PLANS ARE INSTRUMENTS OF SERVICE AND, EXCEPT AS NOTED, ARE NOT TO BE REPRODUCED OR COPIED IN ANY MANNER WITHOUT THE WRITTEN CONSENT OF ARCHITECTURAL INNOVATIONS, P.C.
UNAUTHORIZED ALTERATIONS TO THESE PLANS IS A VIOLATION OF THE NEW YORK STATE EDUCATION LAW, SECTION 1201, ARTICLE 14.
CONTRACTOR TO VERIFY ALL NOTES AND DIMENSIONS BEFORE STARTING CONSTRUCTION AND BE RESPONSIBLE FOR ERRORS AND/OR OMISSIONS.
CONTRACTOR SHALL BE RESPONSIBLE FOR CONSTRUCTION MEANS, METHODS, TECHNIQUES, SEQUENCES OF PROCEDURES, AND SAFETY PRECAUTIONS AND PROGRAMS IN CONNECTIONS WITH THE WORK.

NO. REVISION DATE BY

ARCHITECTURAL
INNOVATIONS, P.C.

424 PITTSFORD-VICTOR ROAD
PITTSFORD, NEW YORK 14534
585-385-5540 E-MAIL: AI@PAOL.COM

PROJECT
CARLINO RESIDENCE
DRAWING TITLE
PROJECT LOCATION
960 LAKE ROAD
WEBSTER, NEW YORK
CLIENT
MARY AND JOHN CARLINO

SHEET NO.
1 OF 8

DRAWN BY
JHS

PROJECT NO.
14-01-E

23 DECEMBER 2014