


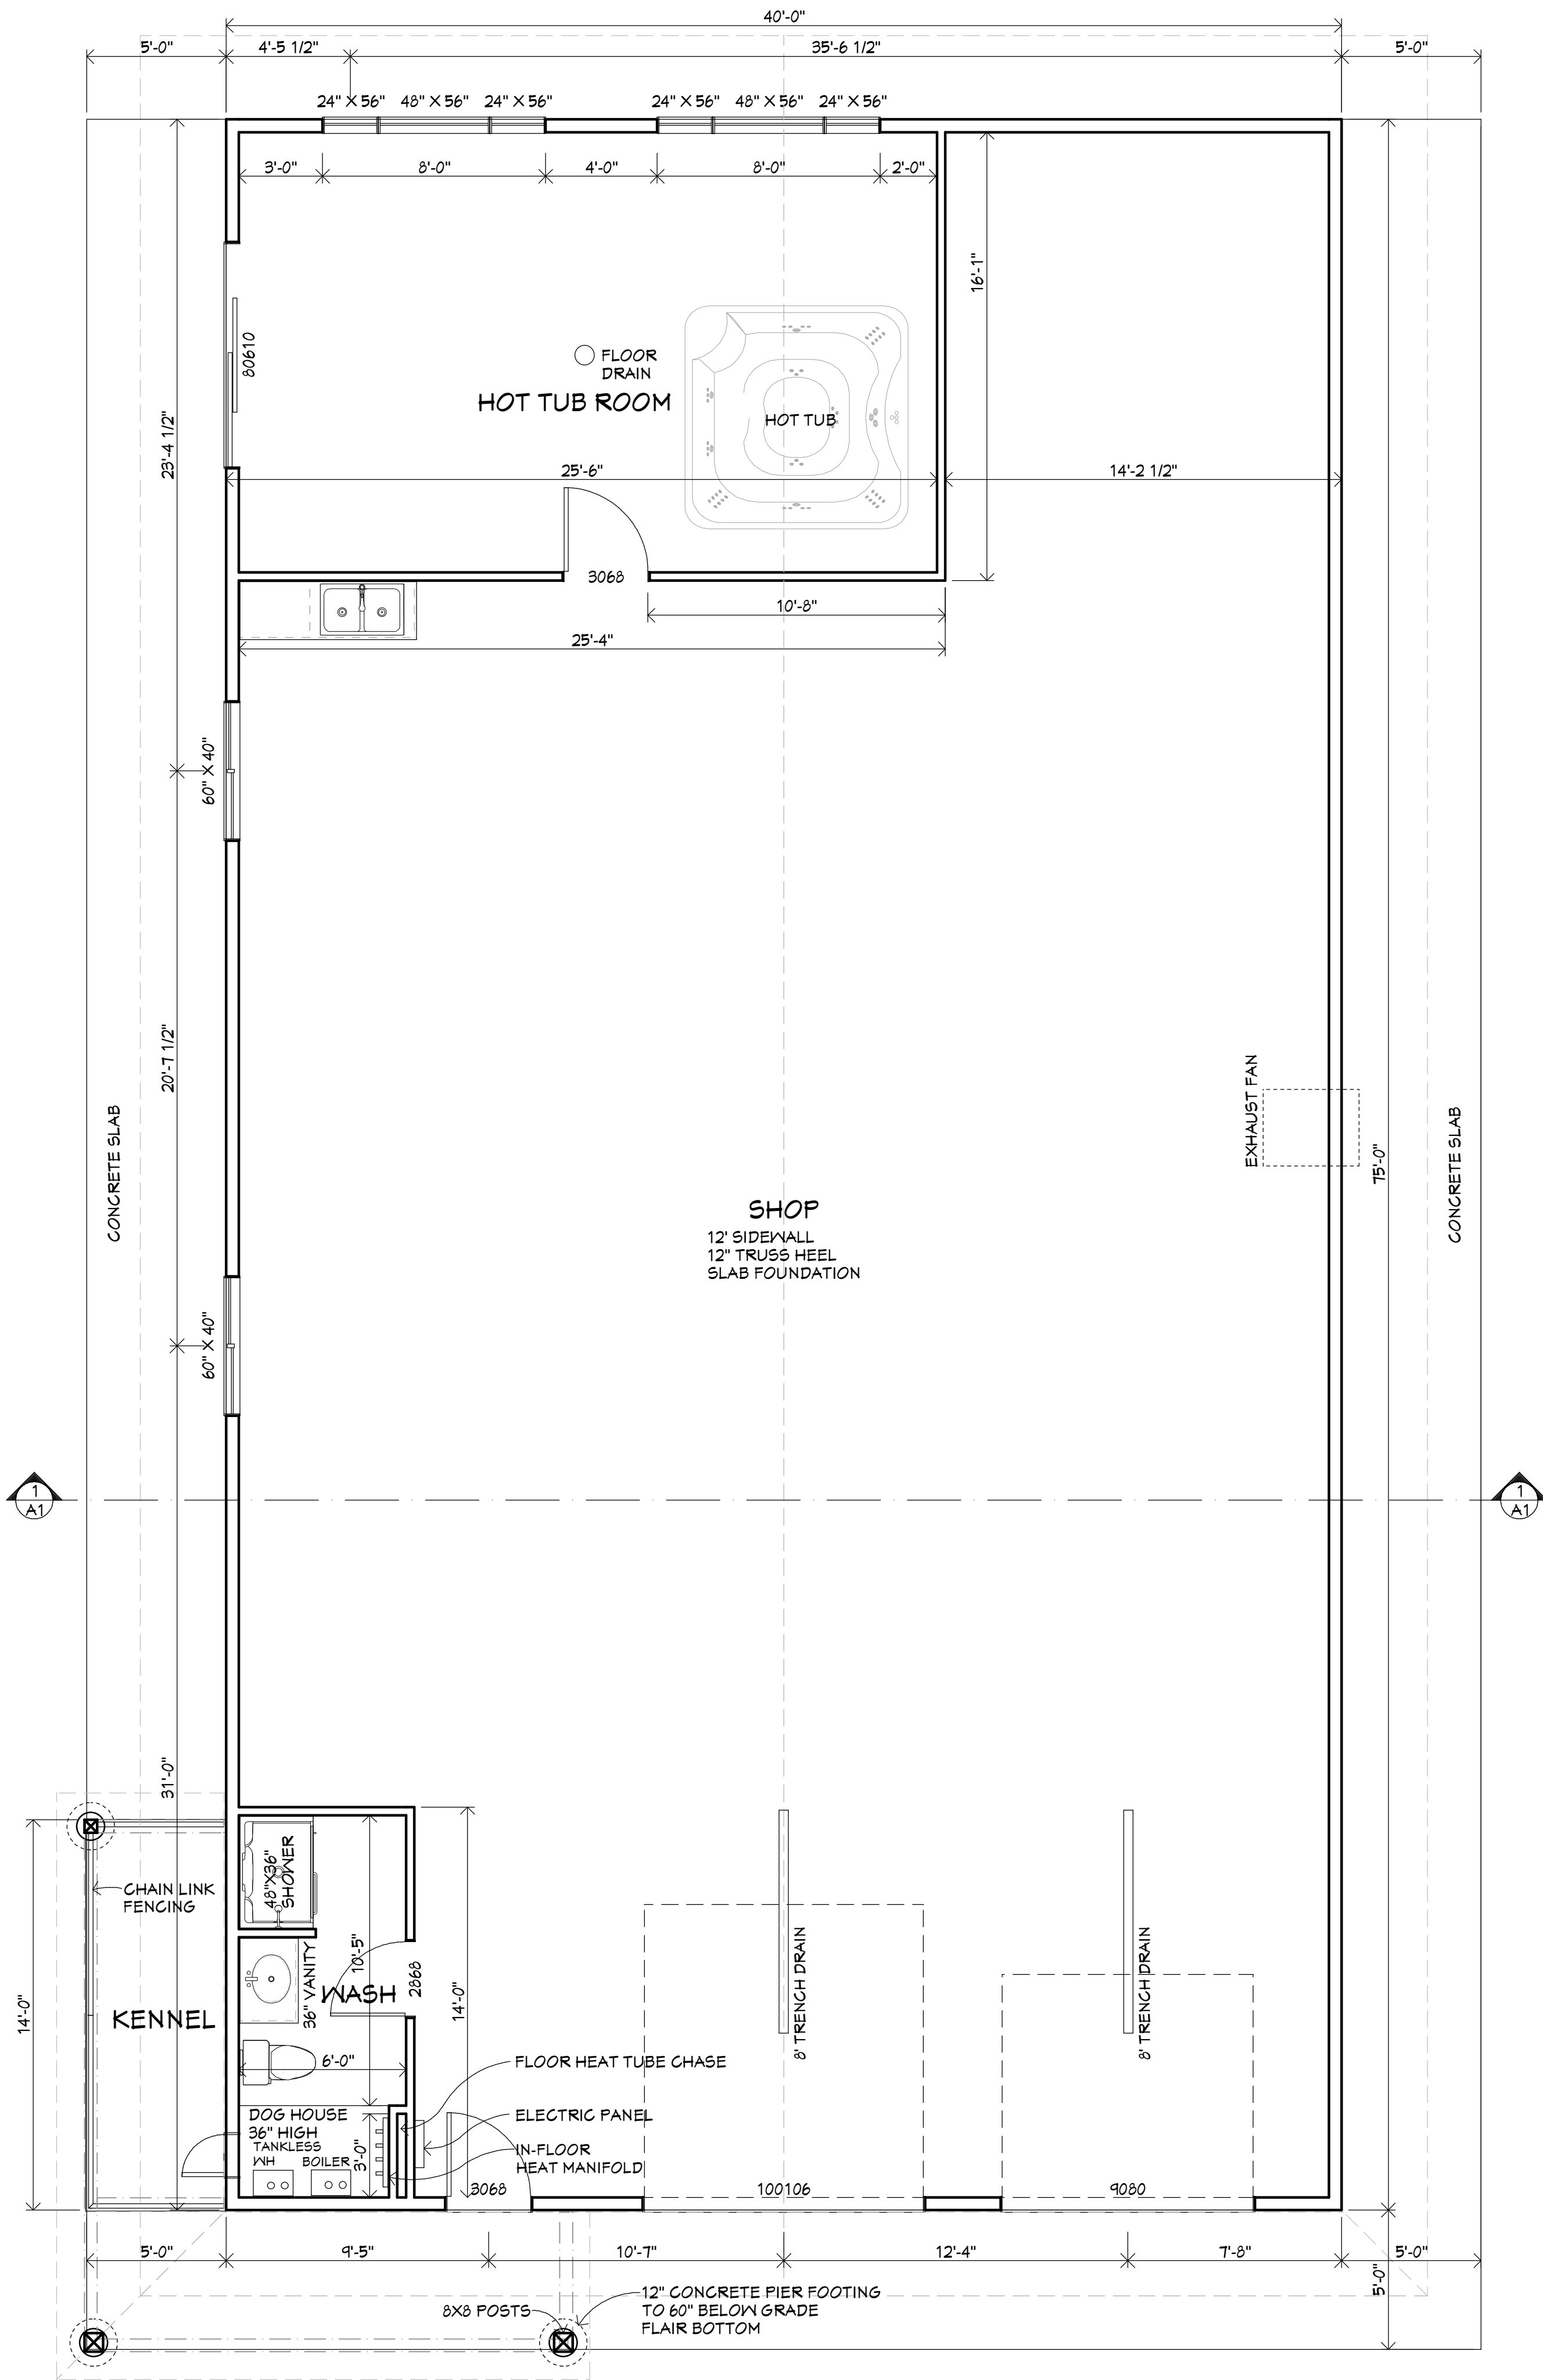

FLOOR PLAN

MAIN LEVEL

MAIN LEVEL - 3000 SF

1/4"=1'-0"



NORTH

PROJECT NAME

SCHULTZ

TODD COUNTY - CUSHING, MN

COPYRIGHT 2020 - DAN J. HEID - PLANNING & DESIGN LLC

SHEET


A1

OF 3

Dan J. Heid - Planning & Design LLC

Designer of Unique Homes & Creative Structures

22463 Otremba Road, Pierz, MN 56364 Phone: 218-851-7091
djhplanning@centurylink.net www.djhplanning.com

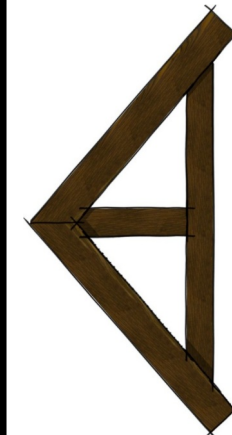


PLAN DATE:
4/13/20


PROJECT #:

DRAWN BY:

DAN J. HEID

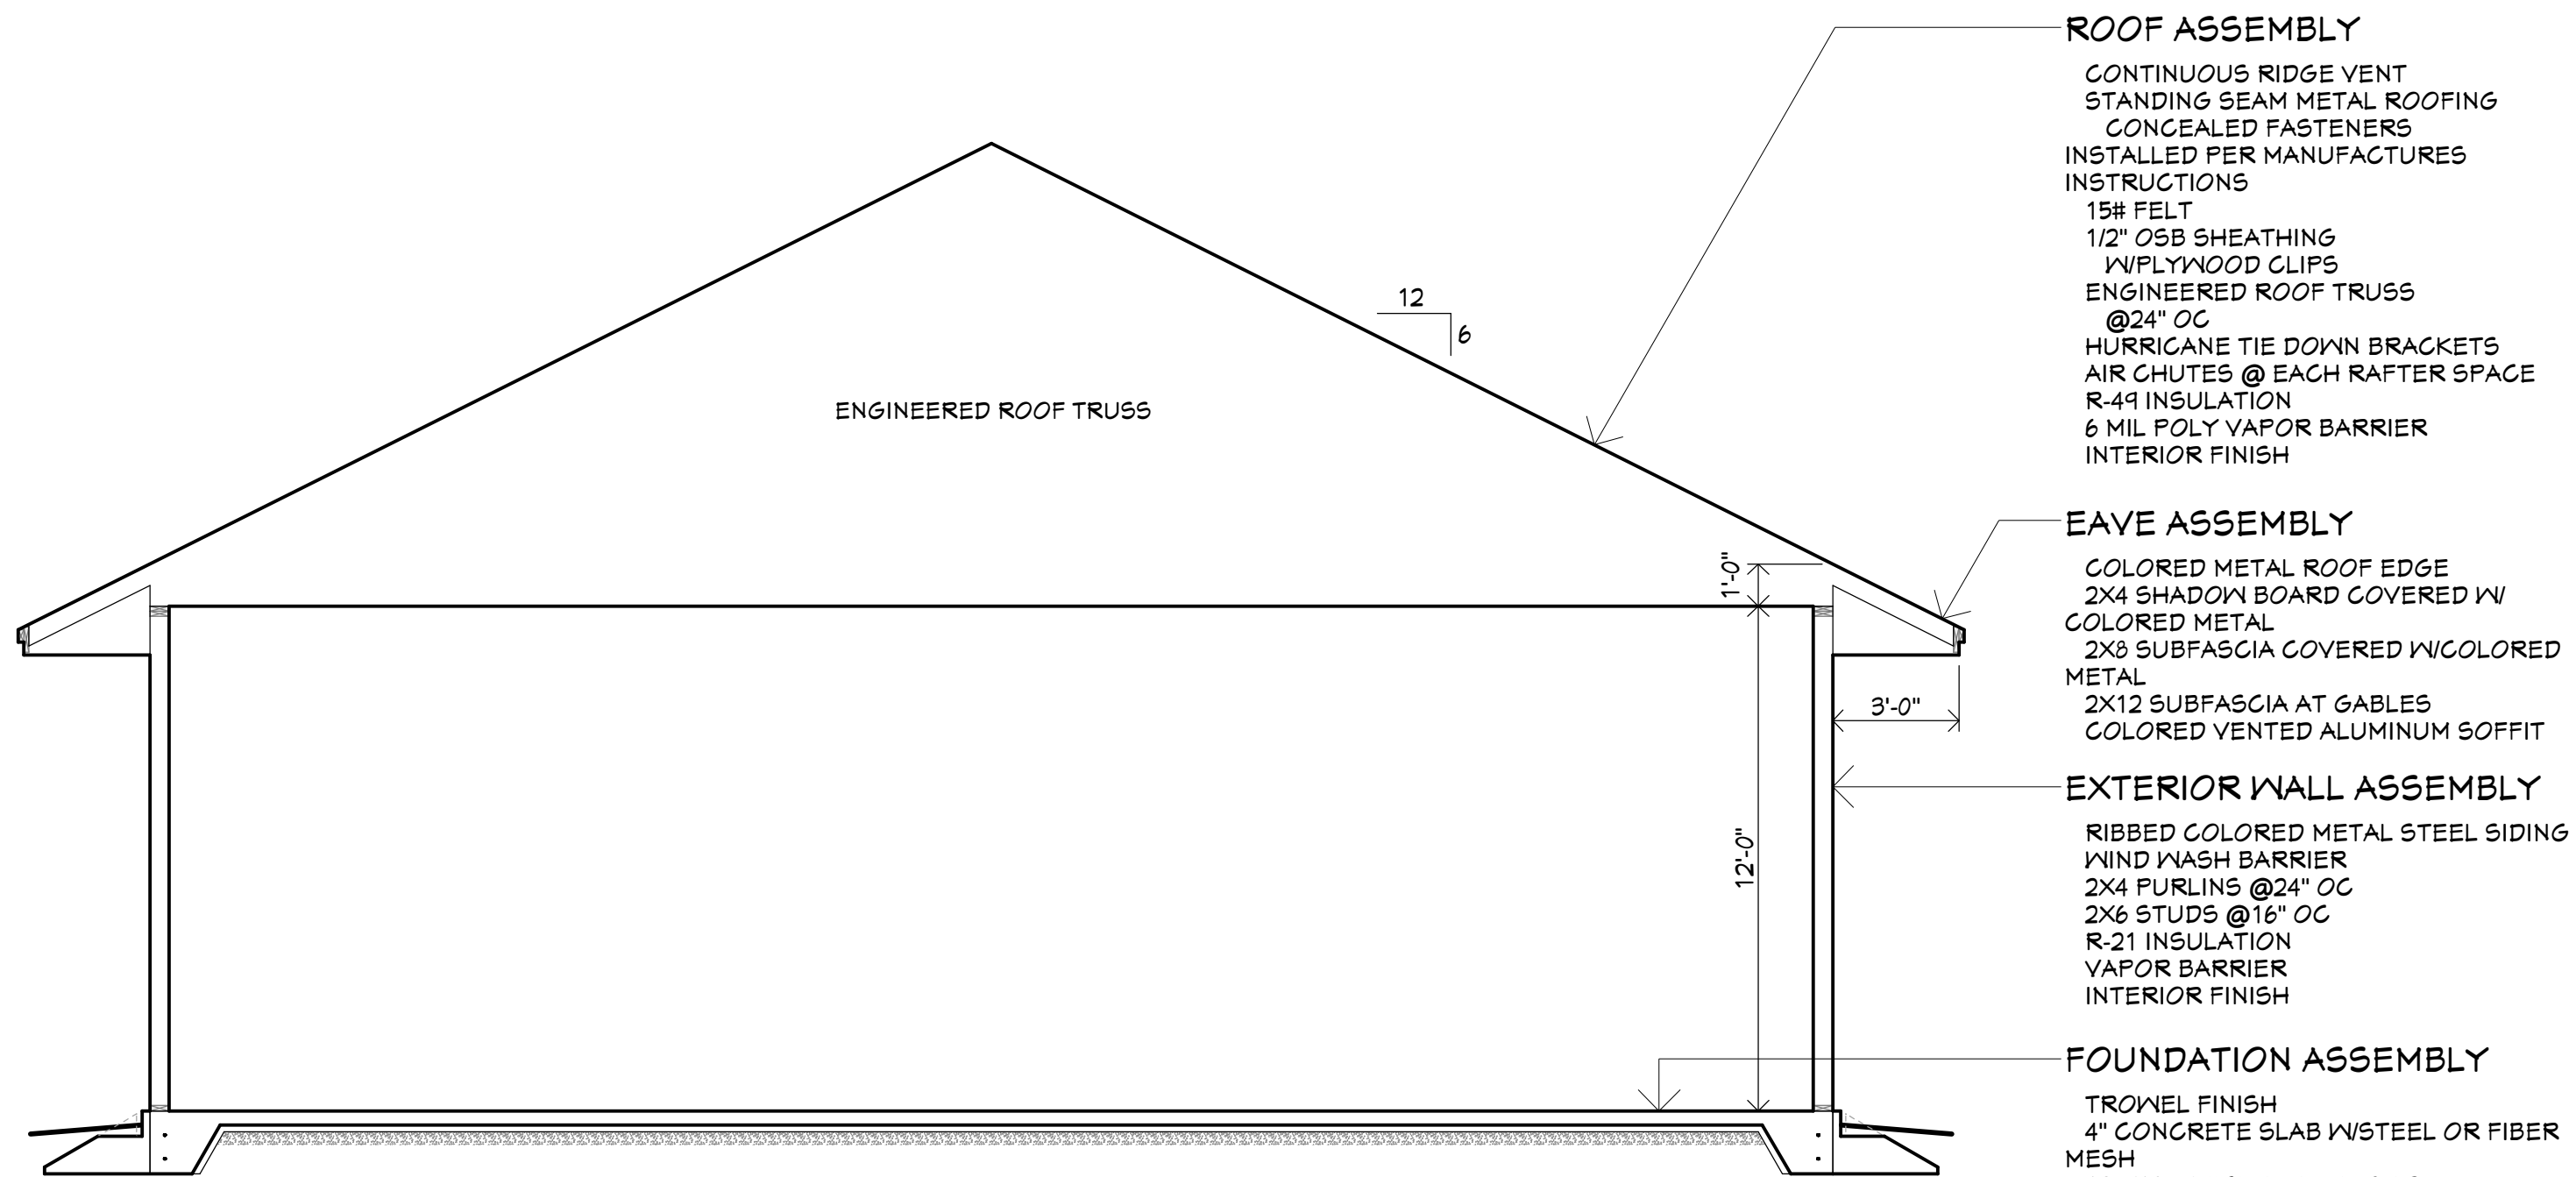

1
A1
SECTION
1/4"=1'-0"

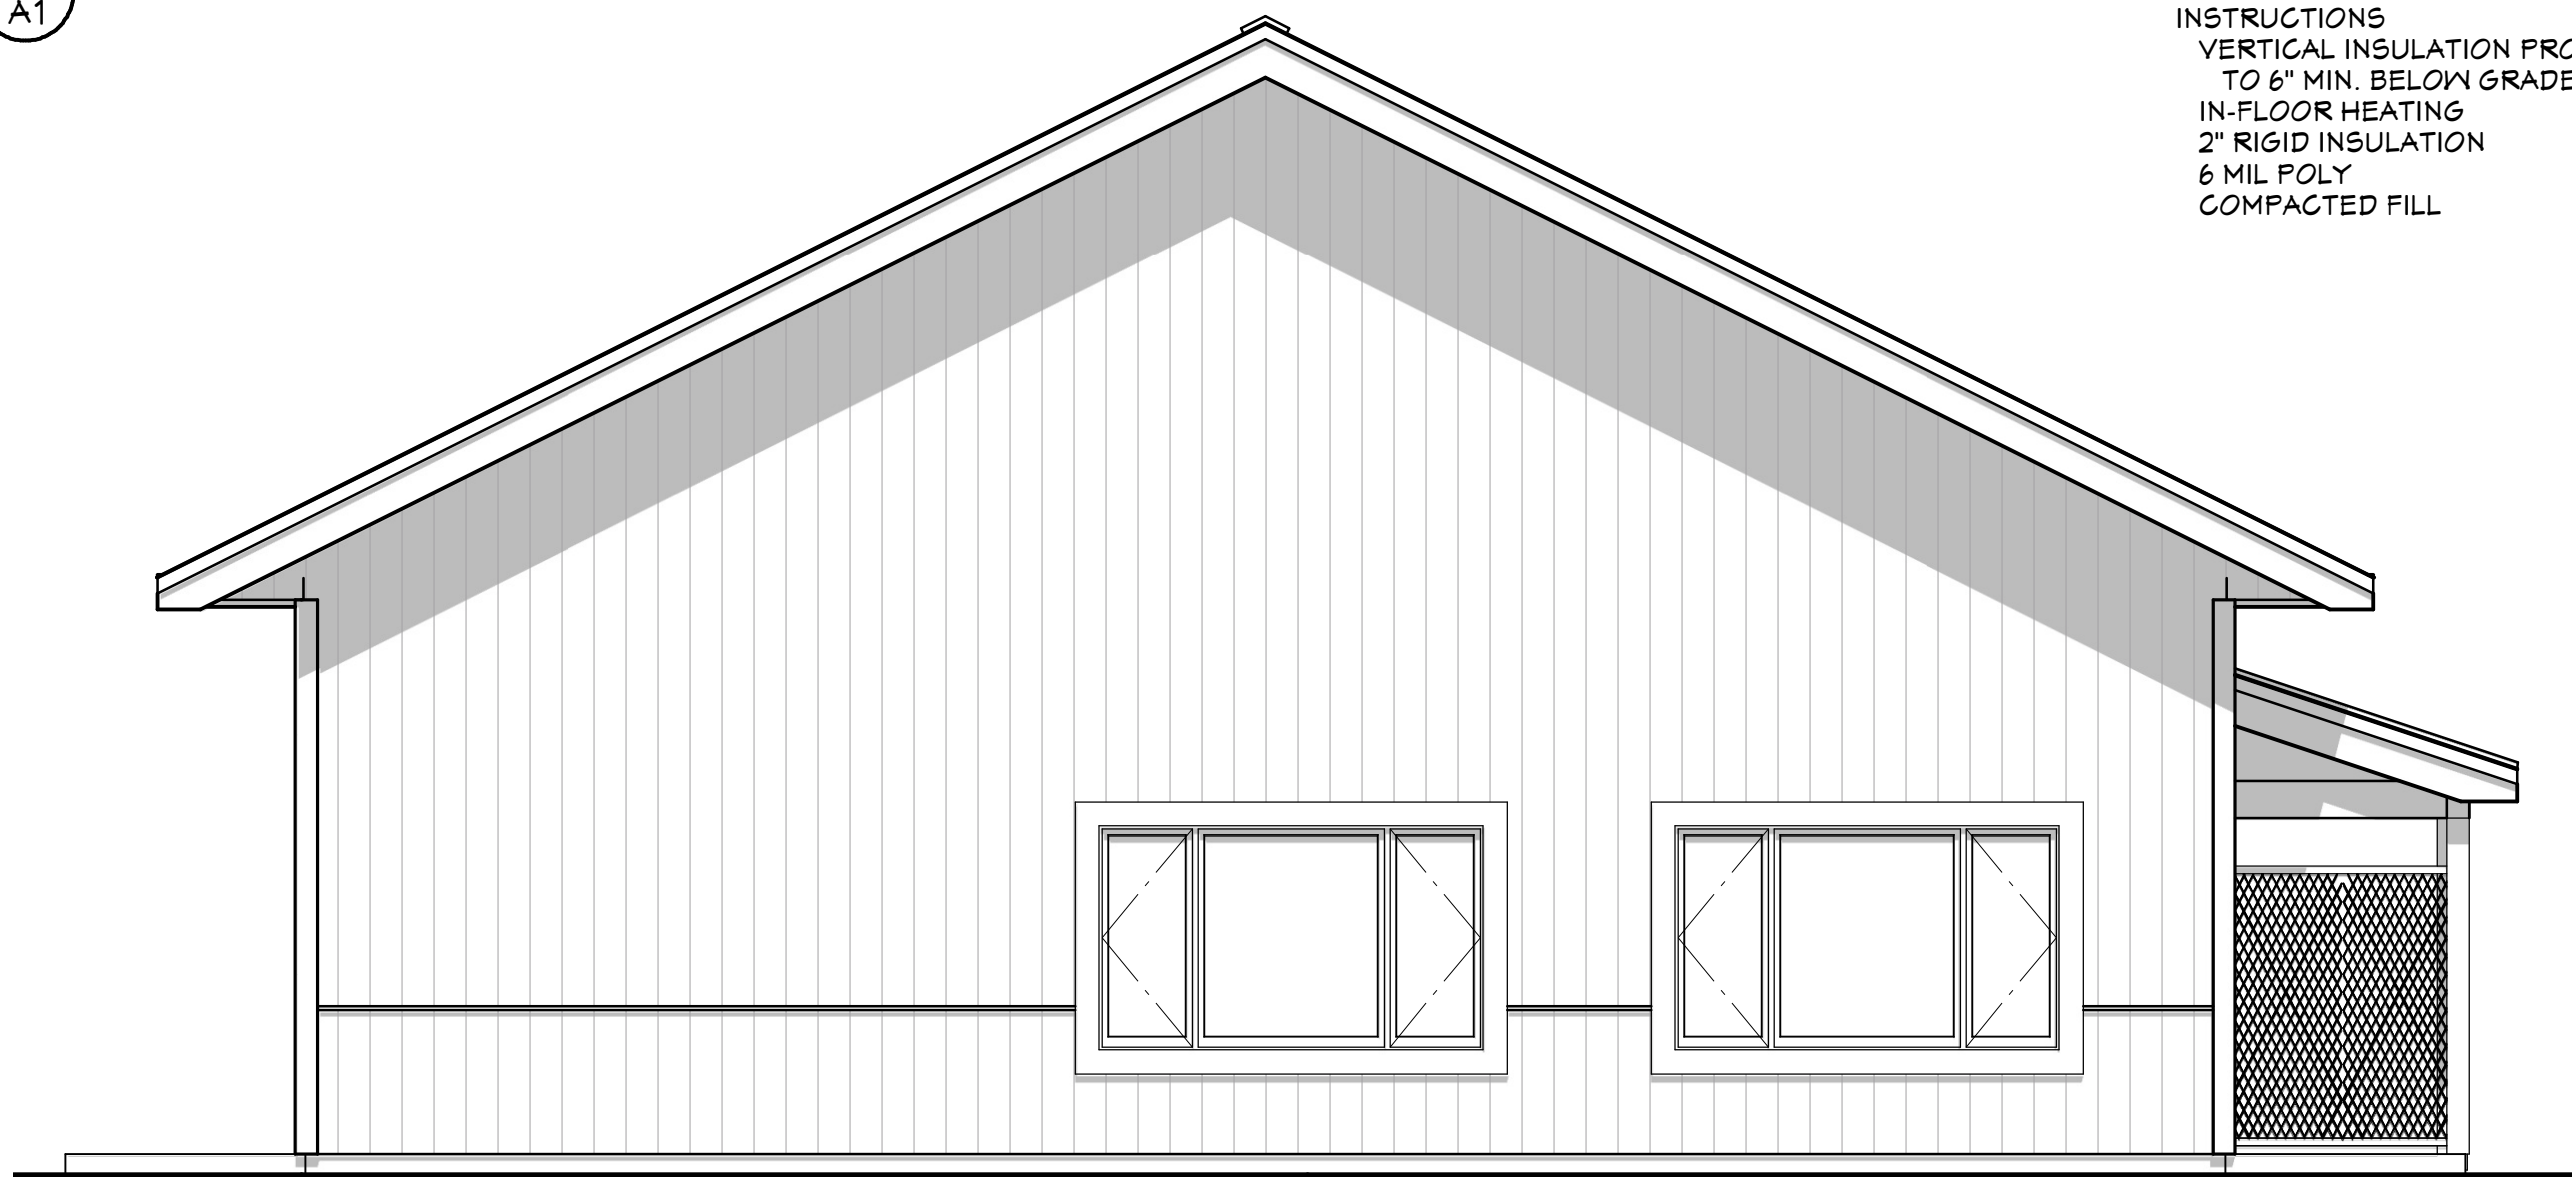

ELEVATION
VIEW FROM WEST
1/4"=1'-0"



ELEVATION
VIEW FROM EAST
1/4"=1'-0"

ROOF ASSEMBLY
CONTINUOUS RIDGE VENT
STANDING SEAM METAL ROOFING
CONCEALED FASTENERS
INSTALLED PER MANUFACTURES
INSTRUCTIONS
15# FELT
1/2" OSB SHEATHING
W/PLYWOOD CLIPS
ENGINEERED ROOF TRUSS
@24" OC
HURRICANE TIE DOWN BRACKETS
AIR CHUTES @ EACH RAFTER SPACE
R-49 INSULATION
6 MIL POLY VAPOR BARRIER
INTERIOR FINISH

EAVE ASSEMBLY
COLORED METAL ROOF EDGE
2X4 SHADOW BOARD COVERED W/
COLORED METAL
2X8 SUBFASCIA COVERED W/COLORED
METAL
2X12 SUBFASCIA AT GABLES
COLORED VENTED ALUMINUM SOFFIT

EXTERIOR WALL ASSEMBLY
RIBBED COLORED METAL STEEL SIDING
WIND WASH BARRIER
2X4 PURLINS @24" OC
2X6 STUDS @16" OC
R-21 INSULATION
VAPOR BARRIER
INTERIOR FINISH

FOUNDATION ASSEMBLY
TROWEL FINISH
4" CONCRETE SLAB W/STEEL OR FIBER
MESH
12"X18" THICKENED EDGE SLAB
FOOTING W/2 #4 BARS
1/2" DIA. ANCHOR BOLTS 6' OC
MONO SLAB EZ FORM ARCTIC FOOTING
FORM
INSTALLED PER MANUFACTURES
INSTRUCTIONS
VERTICAL INSULATION PROTECTION
TO 6" MIN. BELOW GRADE
IN-FLOOR HEATING
2" RIGID INSULATION
6 MIL POLY
COMPACTED FILL


PLAN DATE:
4/13/20

PROJECT #:

DRAWN BY:

DAN J. HEID

Dan J. Heid - Planning & Design LLC
Designer of Unique Homes & Creative Structures
22463 Otremba Road, Pierz, MN 56364 Phone: 218-851-7091
djhplanning@centurylink.net www.djhplanning.com

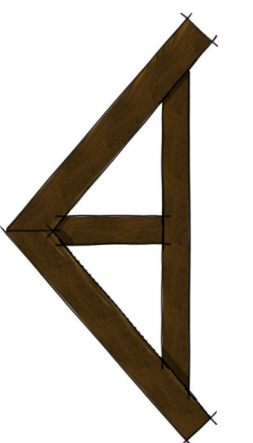


DAN J. HEID - PLANNING & DESIGN LLC IS NOT AN
ARCHITECT. THE PLANS AND SPECIFICATIONS
AND STANDARDS. DAN J. HEID - PLANNING &
DESIGN LLC DOES NOT WARRANT THAT THE PLANS
AND SPECIFICATIONS ARE AT YOUR OWN RISK. DAN J.
HEID - PLANNING & DESIGN LLC DISCLAIMS RESPONSIBILITY
FOR ANY DAMAGE TO PERSONS OR PROPERTY OR
LOCAL BUILDING CODE COMPLIANCE AND FOR THE
STRUCTURAL INTEGRITY AND STABILITY OF THE BUILDING. ALL
CONDITIONS ON THE COVER SHEET OF THESE DRAWINGS.

PROJECT NAME
SCHULTZ
TODD COUNTY - CUSHING, MN
COPYRIGHT 2020 - DAN J. HEID - PLANNING & DESIGN LLC

SHEET

A2


OF 3

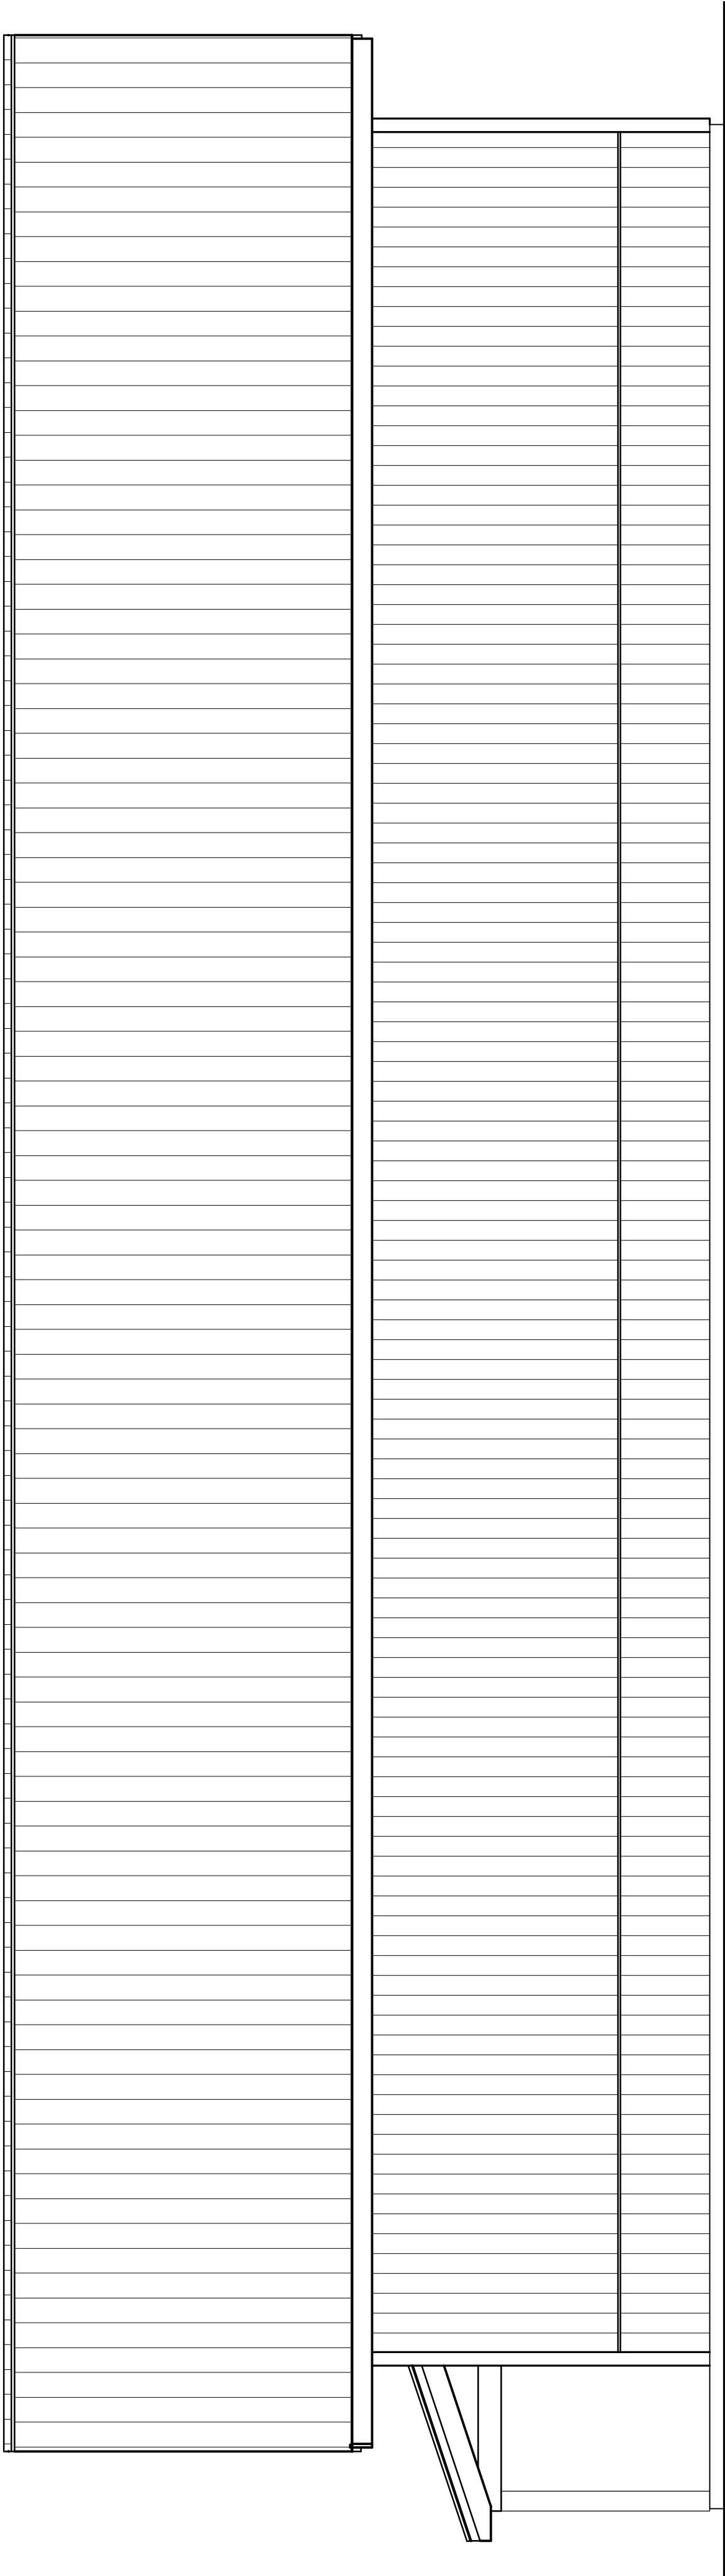

ELEVATION

VIEW FROM SOUTH

1/4"=1'-0"

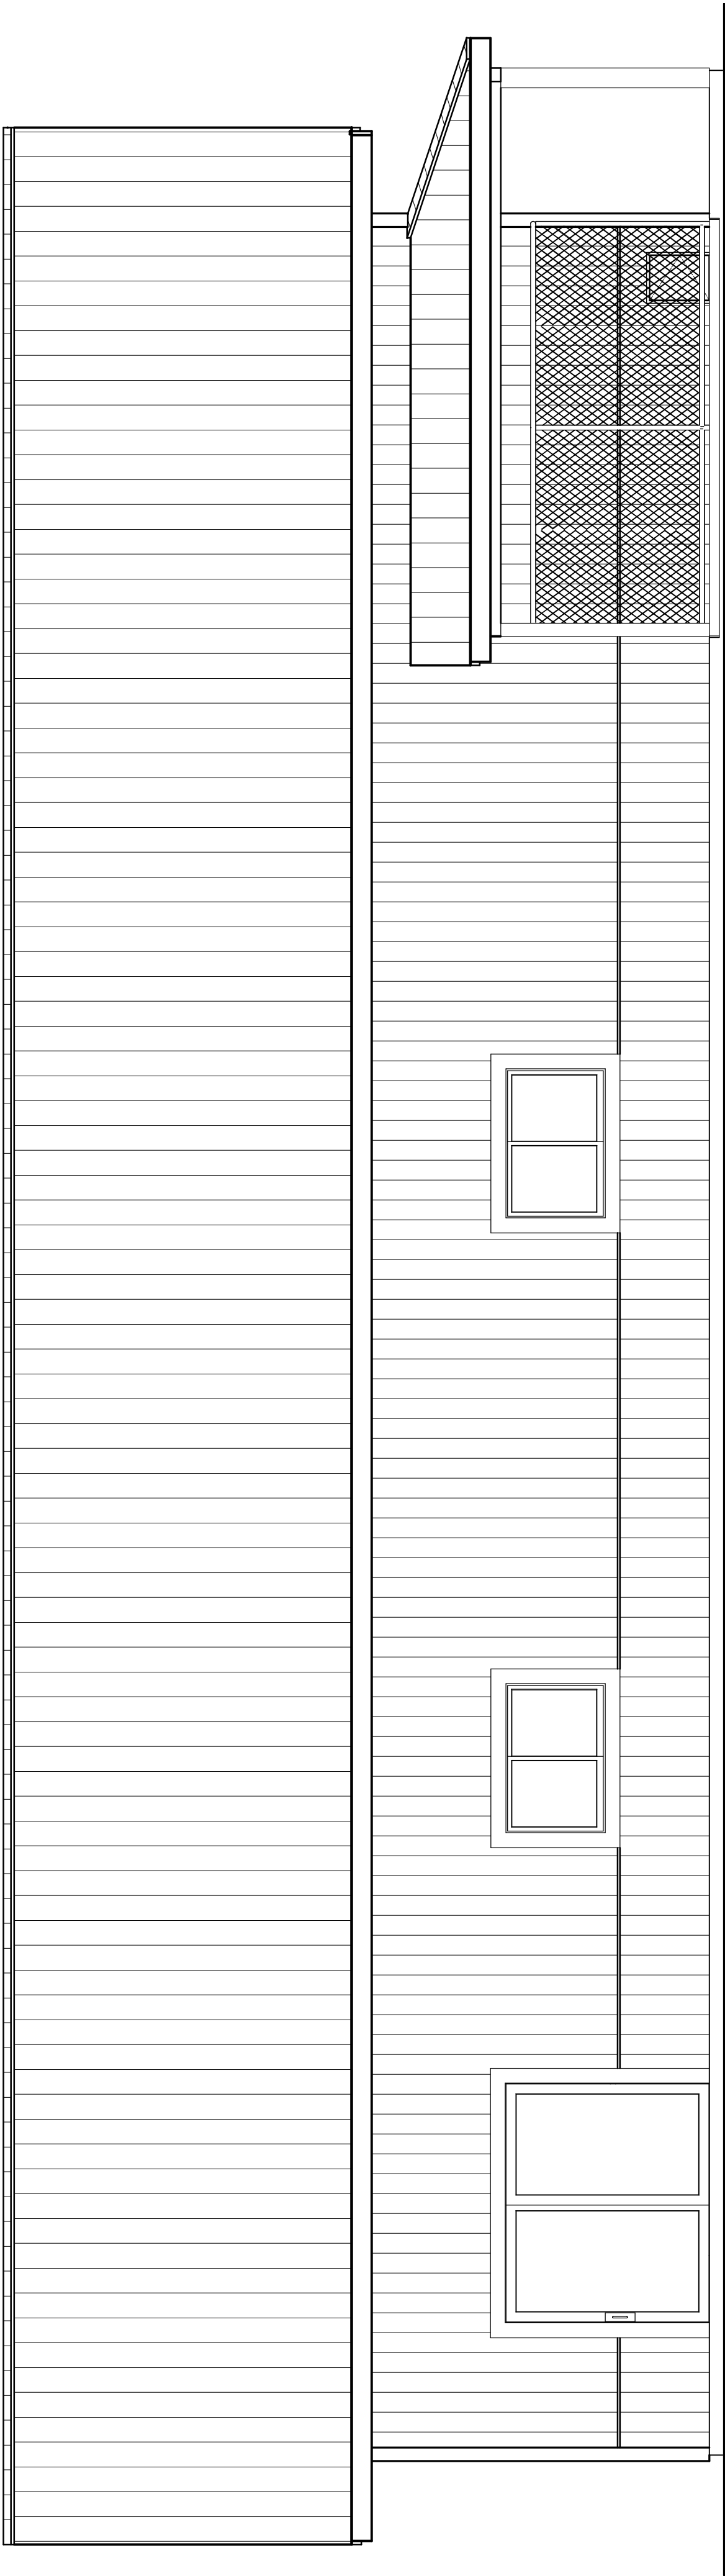

ELEVATION

VIEW FROM SOUTH

1/4"=1'-0"

