



REVISION TABLE	
DATE	DESCRIPTION

These plans were designed with standard construction practices in mind. Due to variations in state, local, and federal codes, revisions may be required to these plans. It remains the responsibility of the builder to review the information, and assure that it is revised to become code compliant, appropriate, and complete.



Sheet Title

Corner Elevations

Project

Kevin & Lisa Yoder
7630 S 700 W
Topeka IN 46571

DRAWINGS PROVIDED BY:

Star Home Center
12737 CR 30
Middlebury IN
574-312-2880

6/18/2020

SCALE:
None

SHEET:
A-1



DRAWINGS PROVIDED BY:

Star Home Center
12737 CR 30
Middlebury IN
574-312-2880

Project

Kevin & Lisa Yoder
7630 S 700 W
Topeka IN 46571

Sheet Title

Corner
Elevations



These plans were designed with standard construction practices in mind. Due to variations in state, local, and federal codes, revisions may be required to these plans. It remains the responsibility of the builder to review the information, and assure that it is revised to become code compliant, appropriate, and complete.

REVISION TABLE	
DATE	DESCRIPTION



Exterior Elevation Right



Exterior Elevation Front

REVISION TABLE	
DATE	DESCRIPTION

These plans were designed with standard construction practices in mind. Due to variations in state, local, and federal codes, revisions may be required to these plans. It remains the responsibility of the builder to review the information, and assure that it is revised to become code compliant, appropriate, and complete.



Exterior Elevations

Project
Kevin & Lisa Yoder
7630 S 700 W
Topeka IN 46571

DRAWINGS PROVIDED BY:
Star Home Center
12737 CR 30
Middlebury IN
574-312-2880

6/18/2020

SCALE:

None

SHEET:

A-3



Exterior Elevation Left



Exterior Elevation Back

DRAWINGS PROVIDED BY:

Star Home Center
12737 CR 30
Middlebury IN
574-312-2880

Project

Kevin & Lisa Yoder
7630 S 700 W
Topeka IN 46571

Sheet Title

Exterior
Elevations



These plans were designed with standard construction practices in mind. Due to variations in state, local, and federal codes, revisions may be required to these plans. It remains the responsibility of the builder to review the information, and assure that it is revised to become code compliant, appropriate, and complete.


REVISION TABLE	
DATE	DESCRIPTION

SHEET:

A-4

SCALE:

6/18/2020

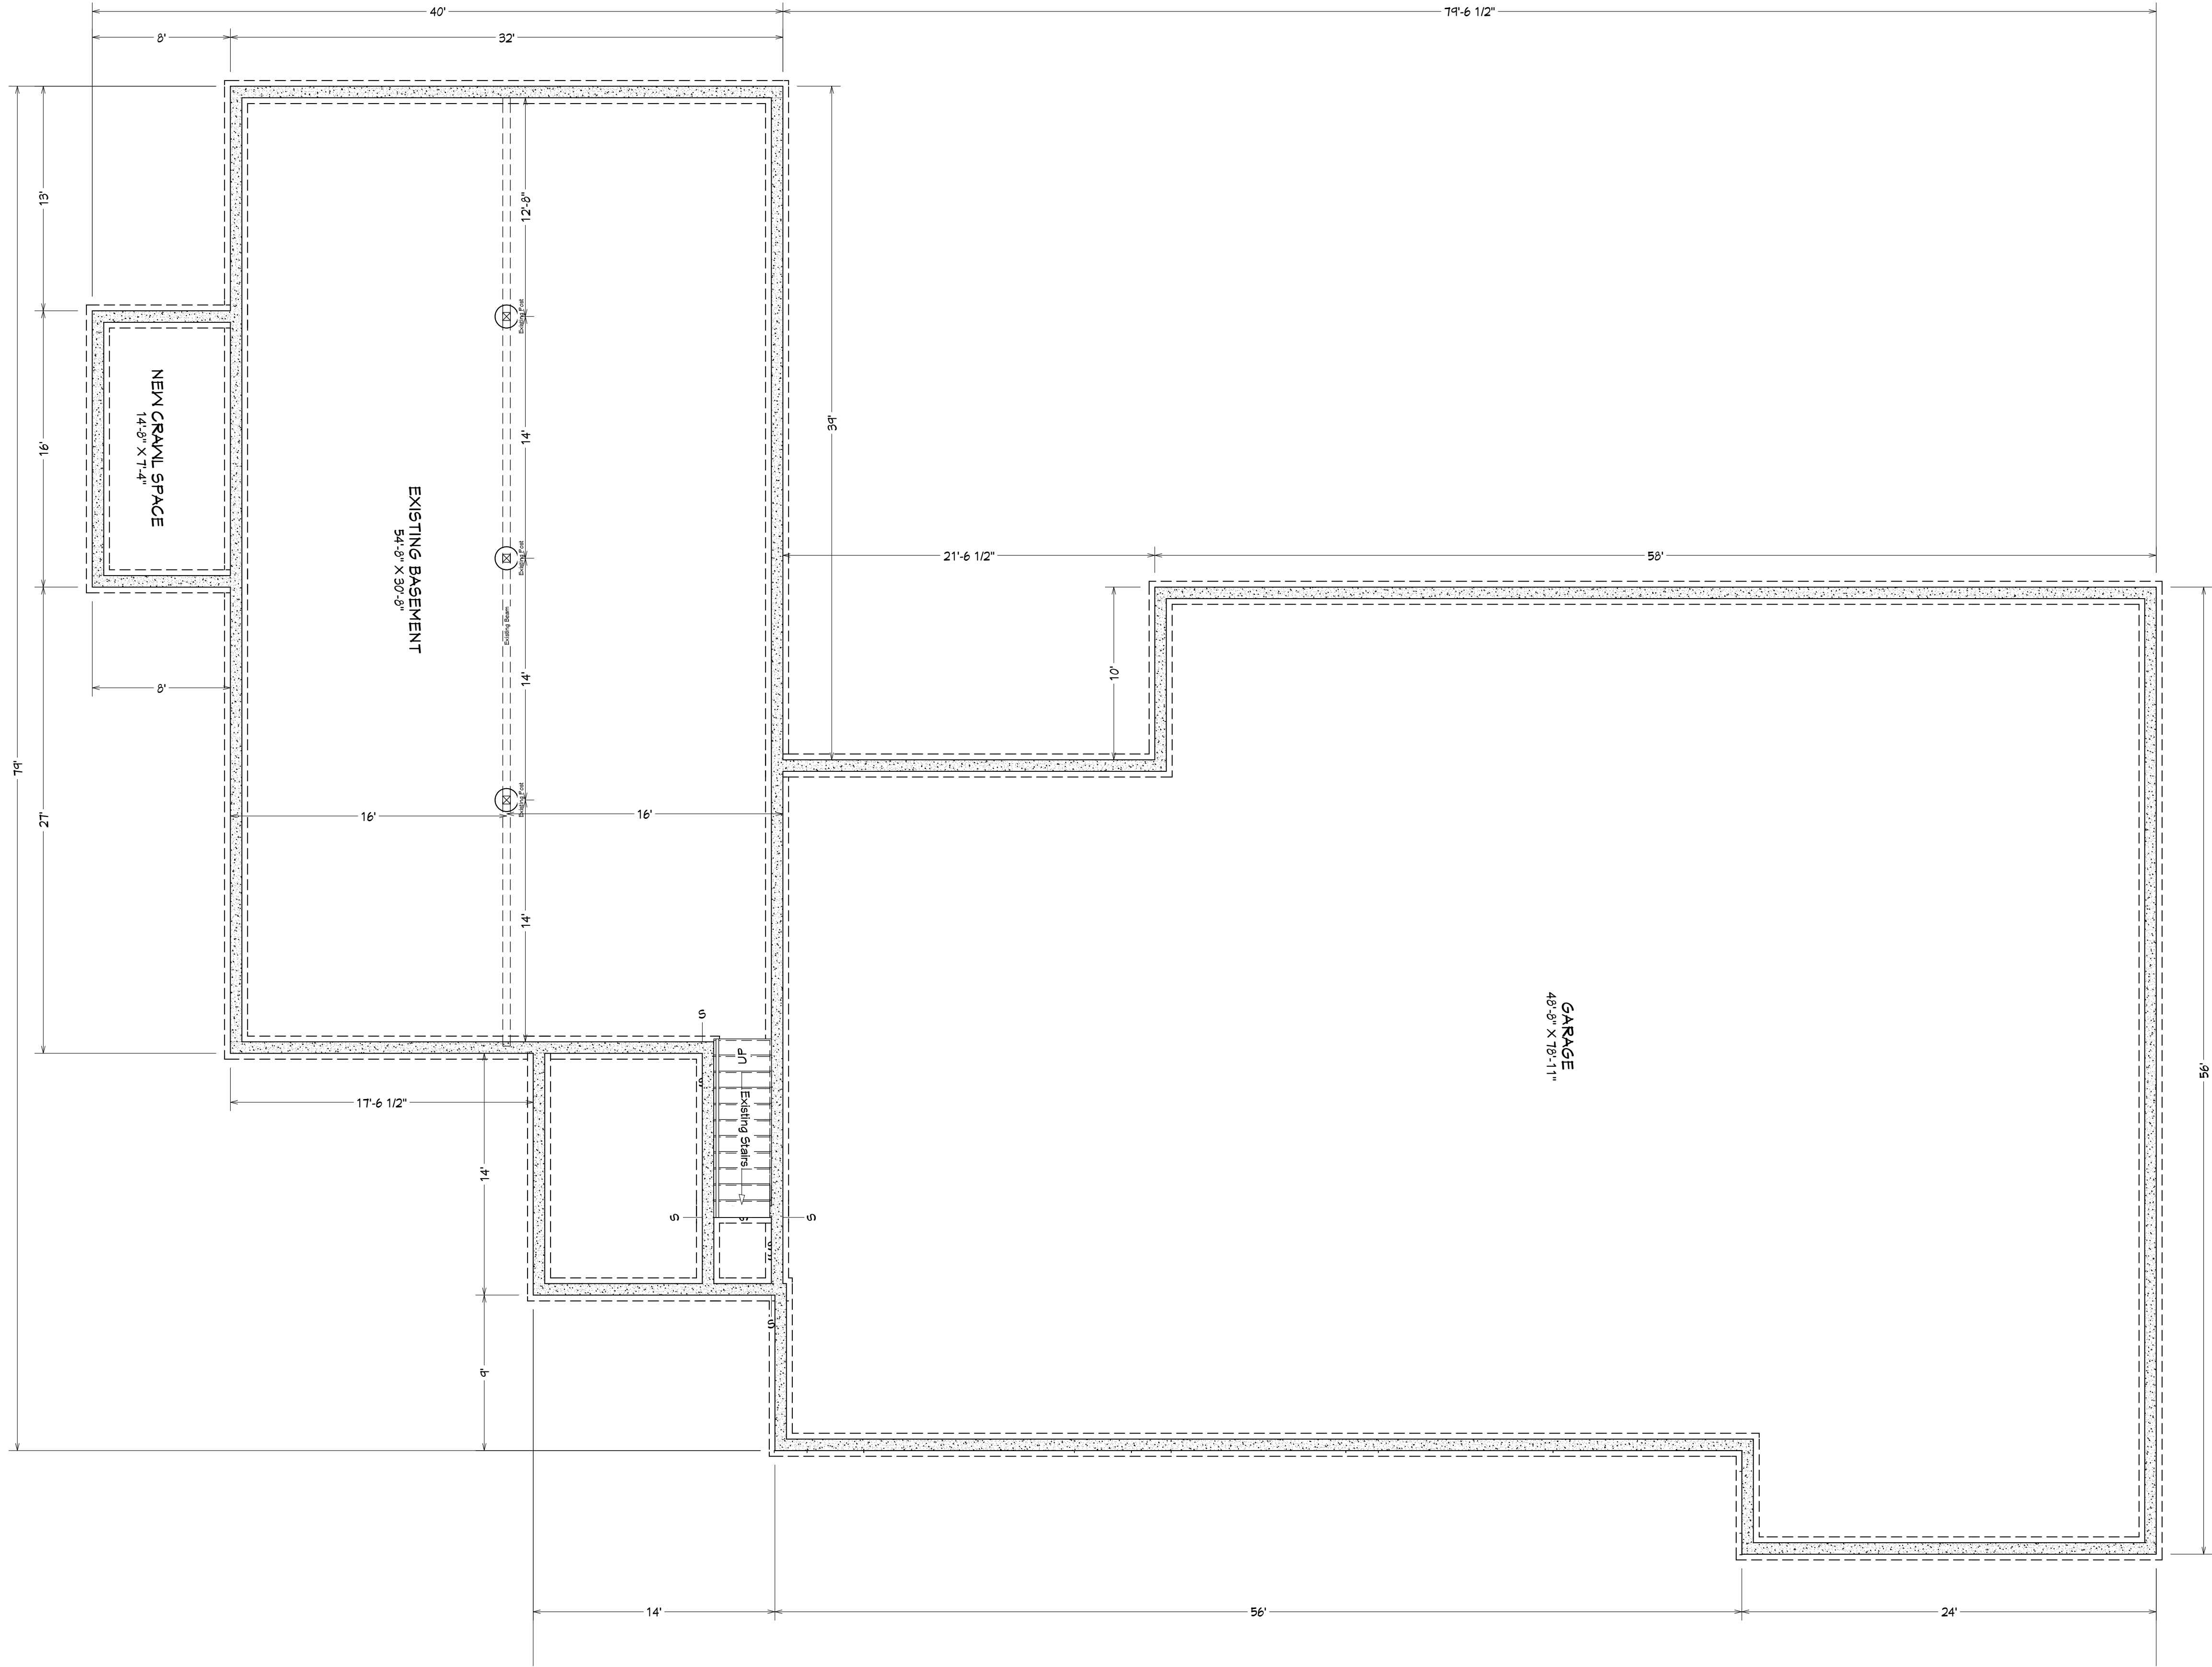

REVISION TABLE	
DATE	DESCRIPTION

These plans were designed with standard construction practices in mind. Due to variations in state, local, and federal codes, revisions may be required to these plans. It remains the responsibility of the builder to review the information, and assure that it is revised to become code compliant, appropriate, and complete.



Foundation Plan

Sheet Title

Project

DRAWINGS PROVIDED BY:

Star Home Center
12737 CR 30
Middlebury IN
574-312-2880

Kevin & Lisa Yoder
7630 S 700 W
Topeka IN 46571


6/18/2020

SCALE:

3/16"=1'

SHEET:

A-5

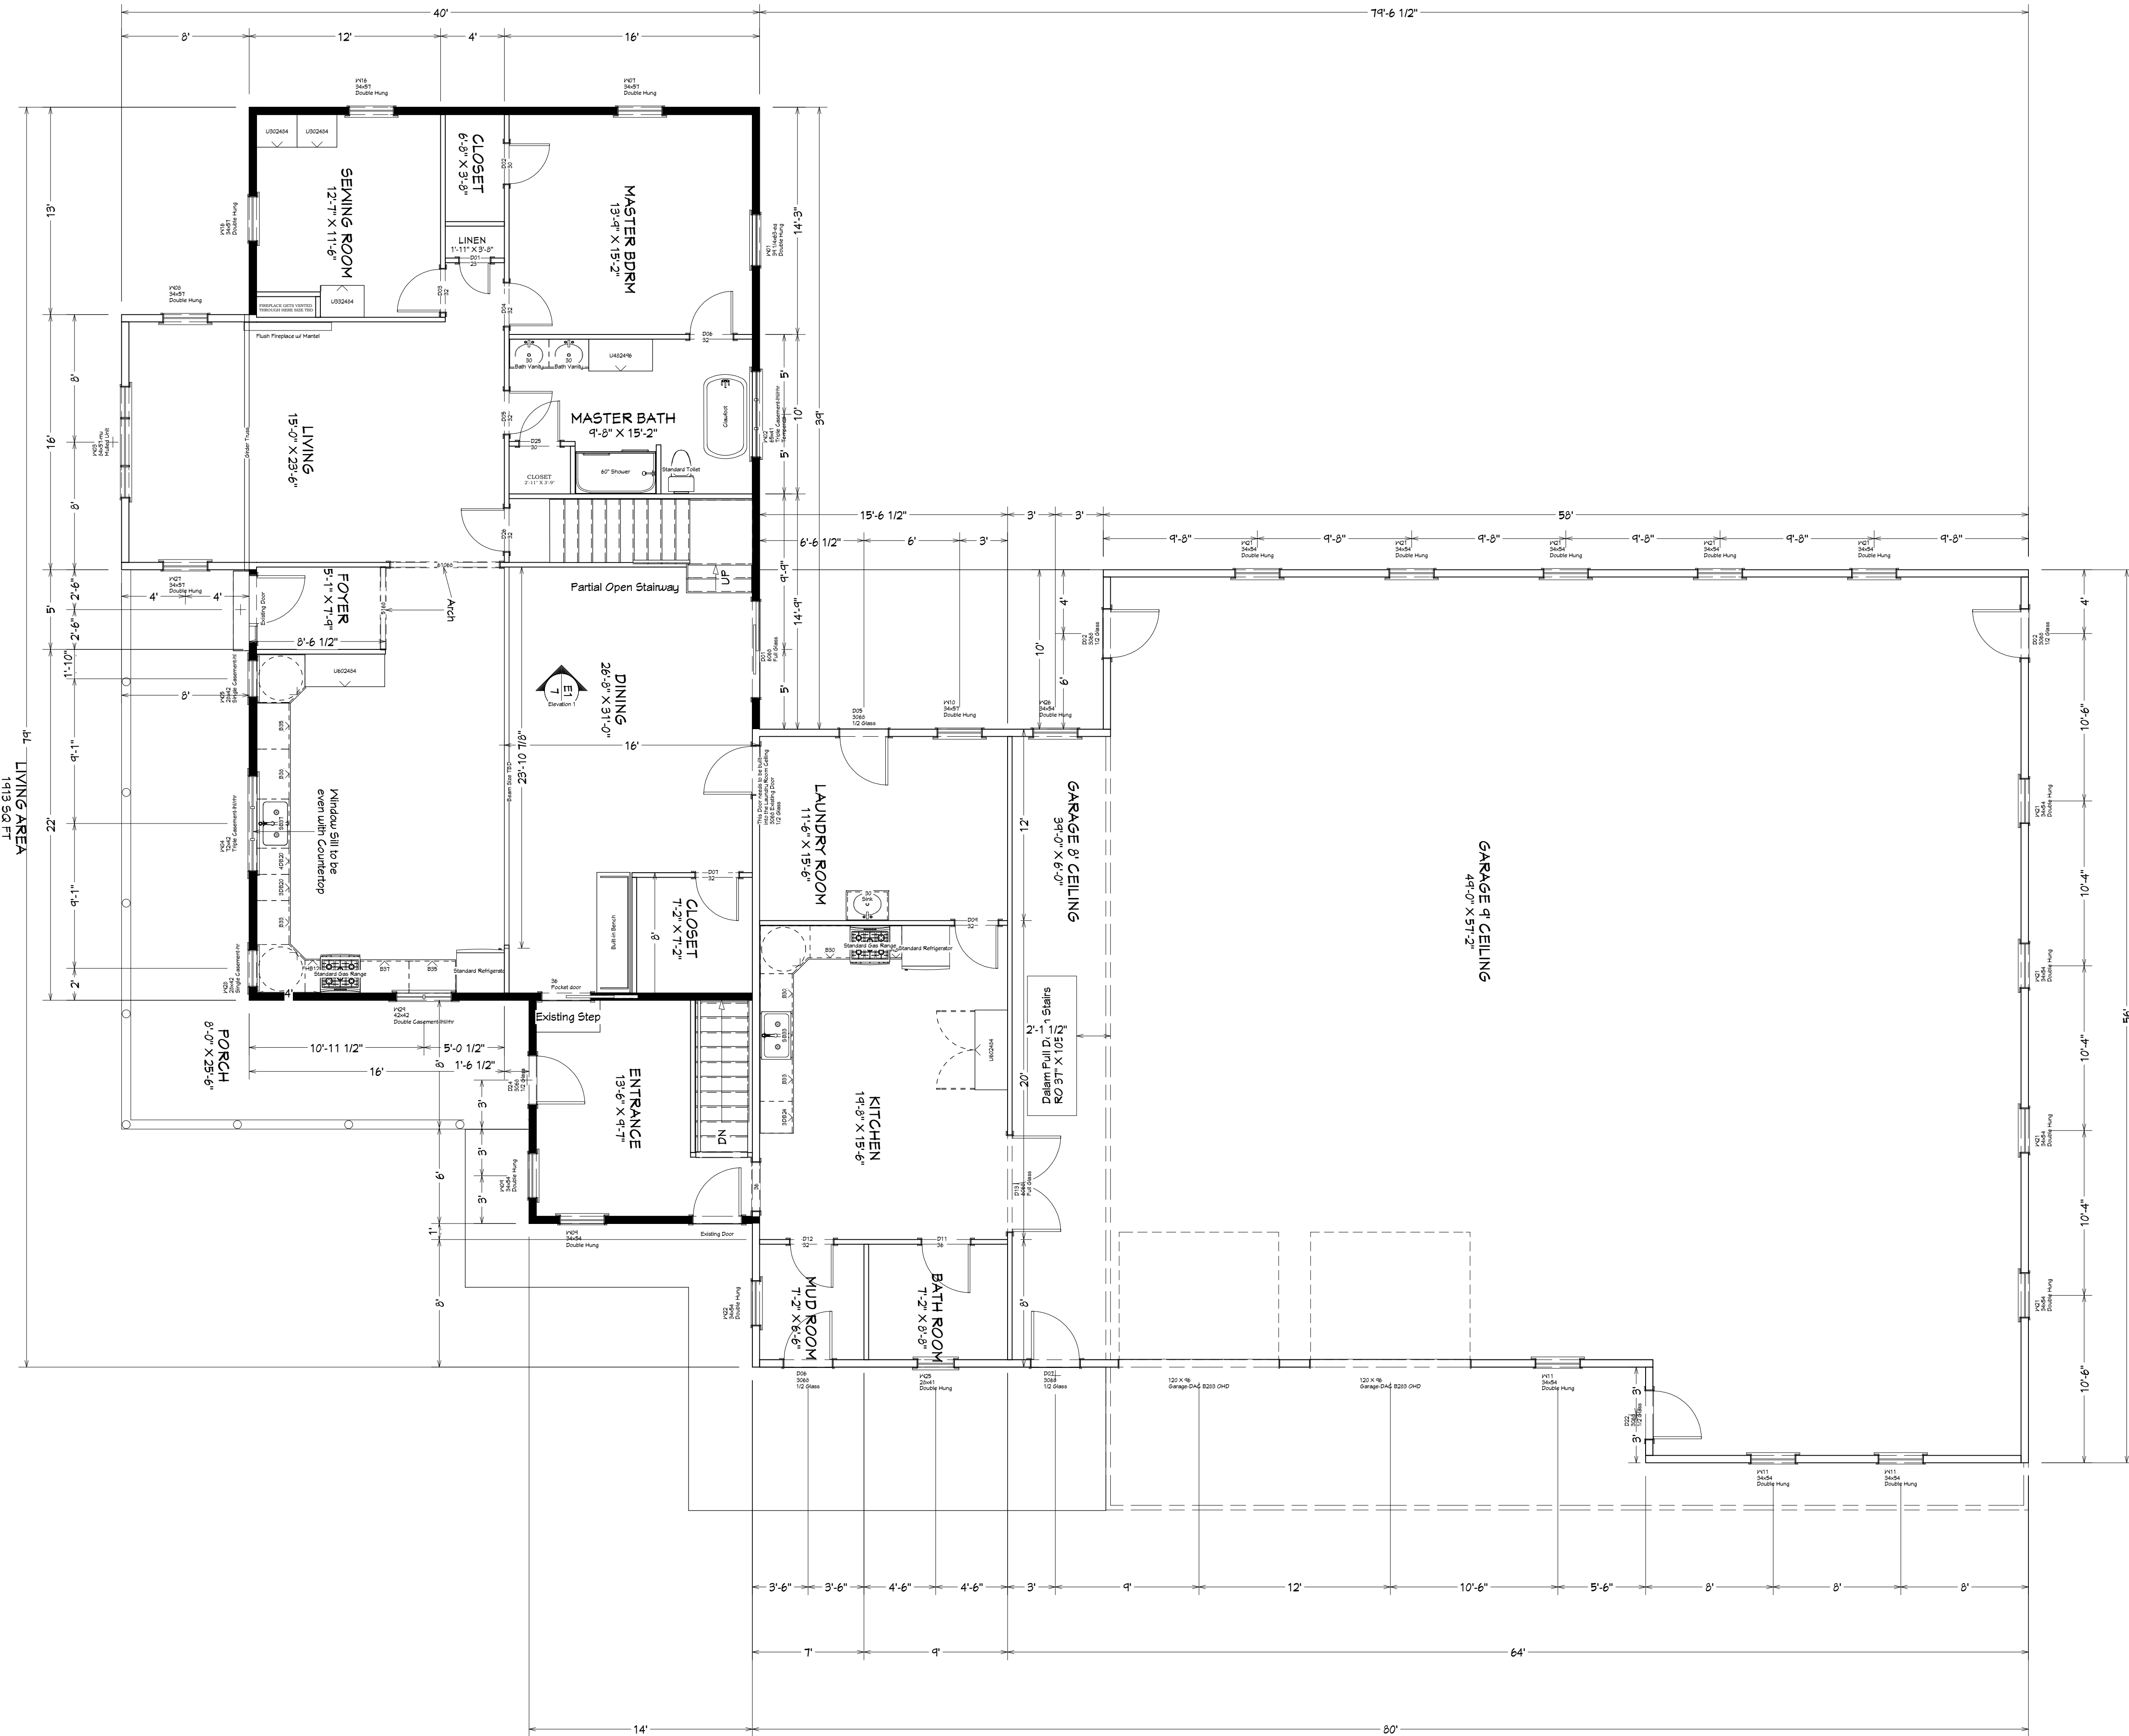

DRAWINGS PROVIDED BY:

Star Home Center
12737 CR 30
Middlebury IN
574-312-2880

Project

Kevin & Lisa Yoder
7630 S 700 W
Topeka IN 46571

Sheet Title

1st Floor Plan

DREAM IT • PLAN IT • BUILD IT

STARhome center

REVISION TABLE

DATE	REVISION BY	DESCRIPTION

These plans were designed with standard construction practices in mind. Due to variations in state, local, and federal codes, revisions may be required to these plans. It remains the responsibility of the builder to review the information, and assure that it is revised to become code compliant, appropriate, and complete.




6/18/2020

SCALE:

3/16"=1'

SHEET:

A-6

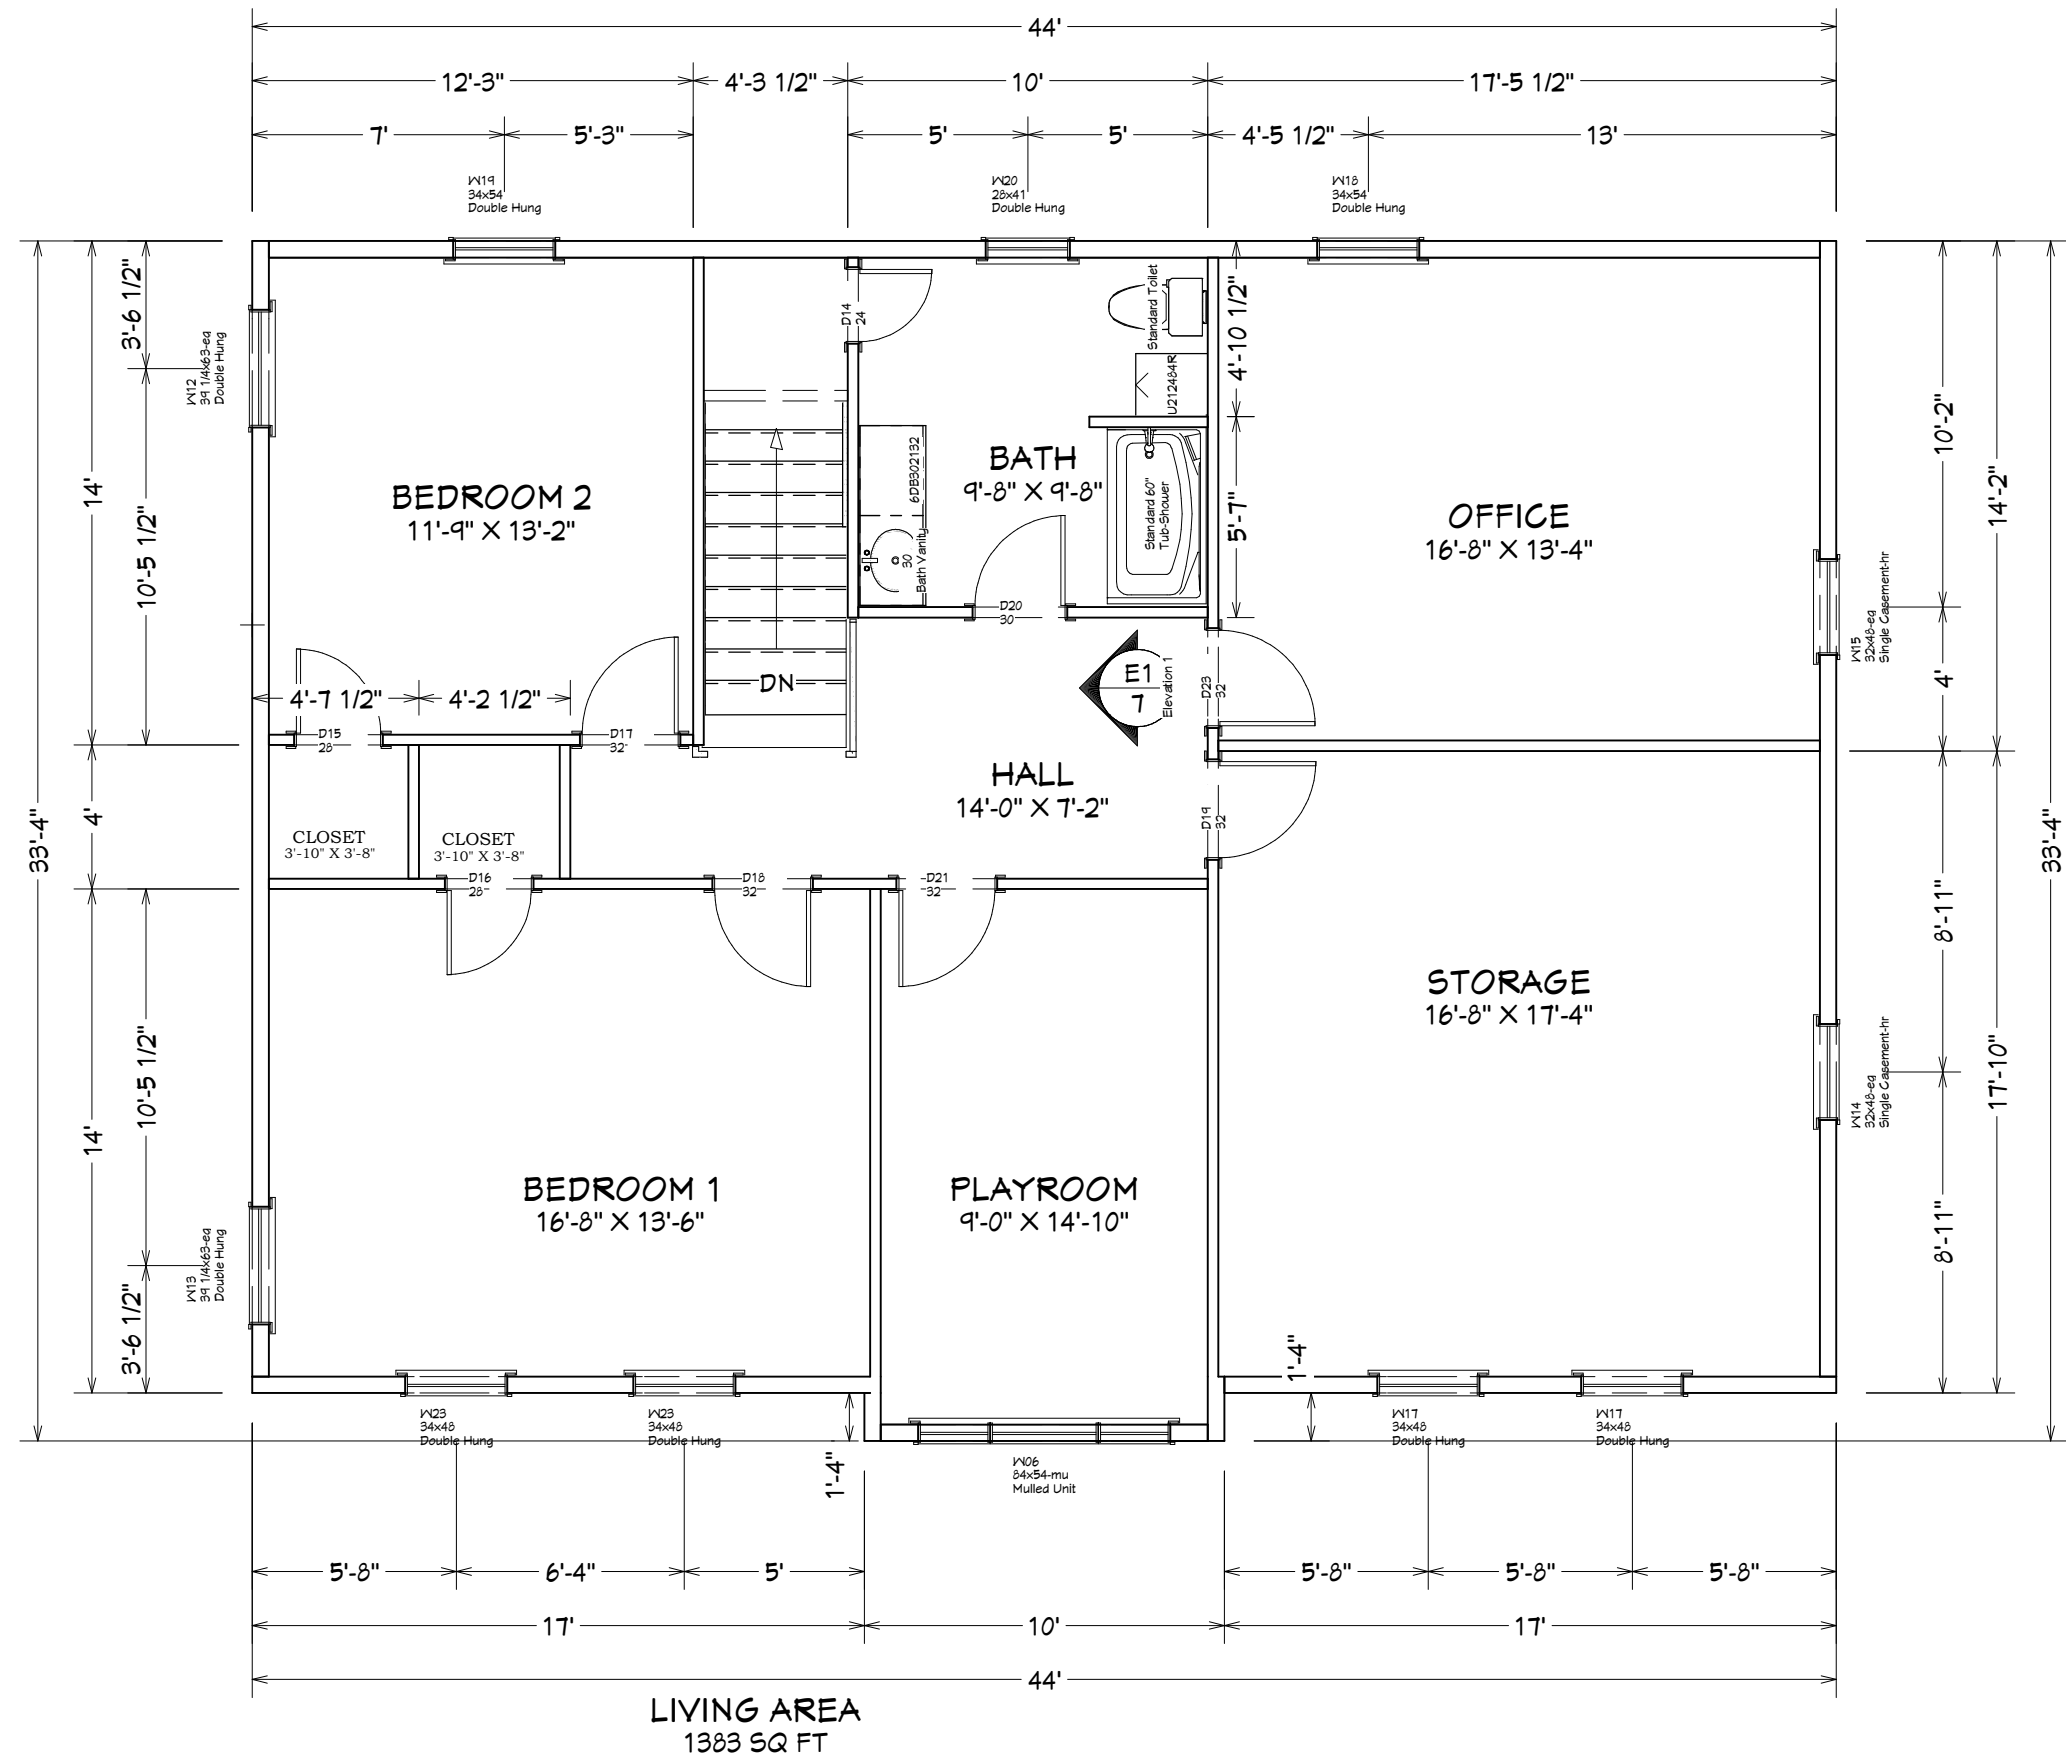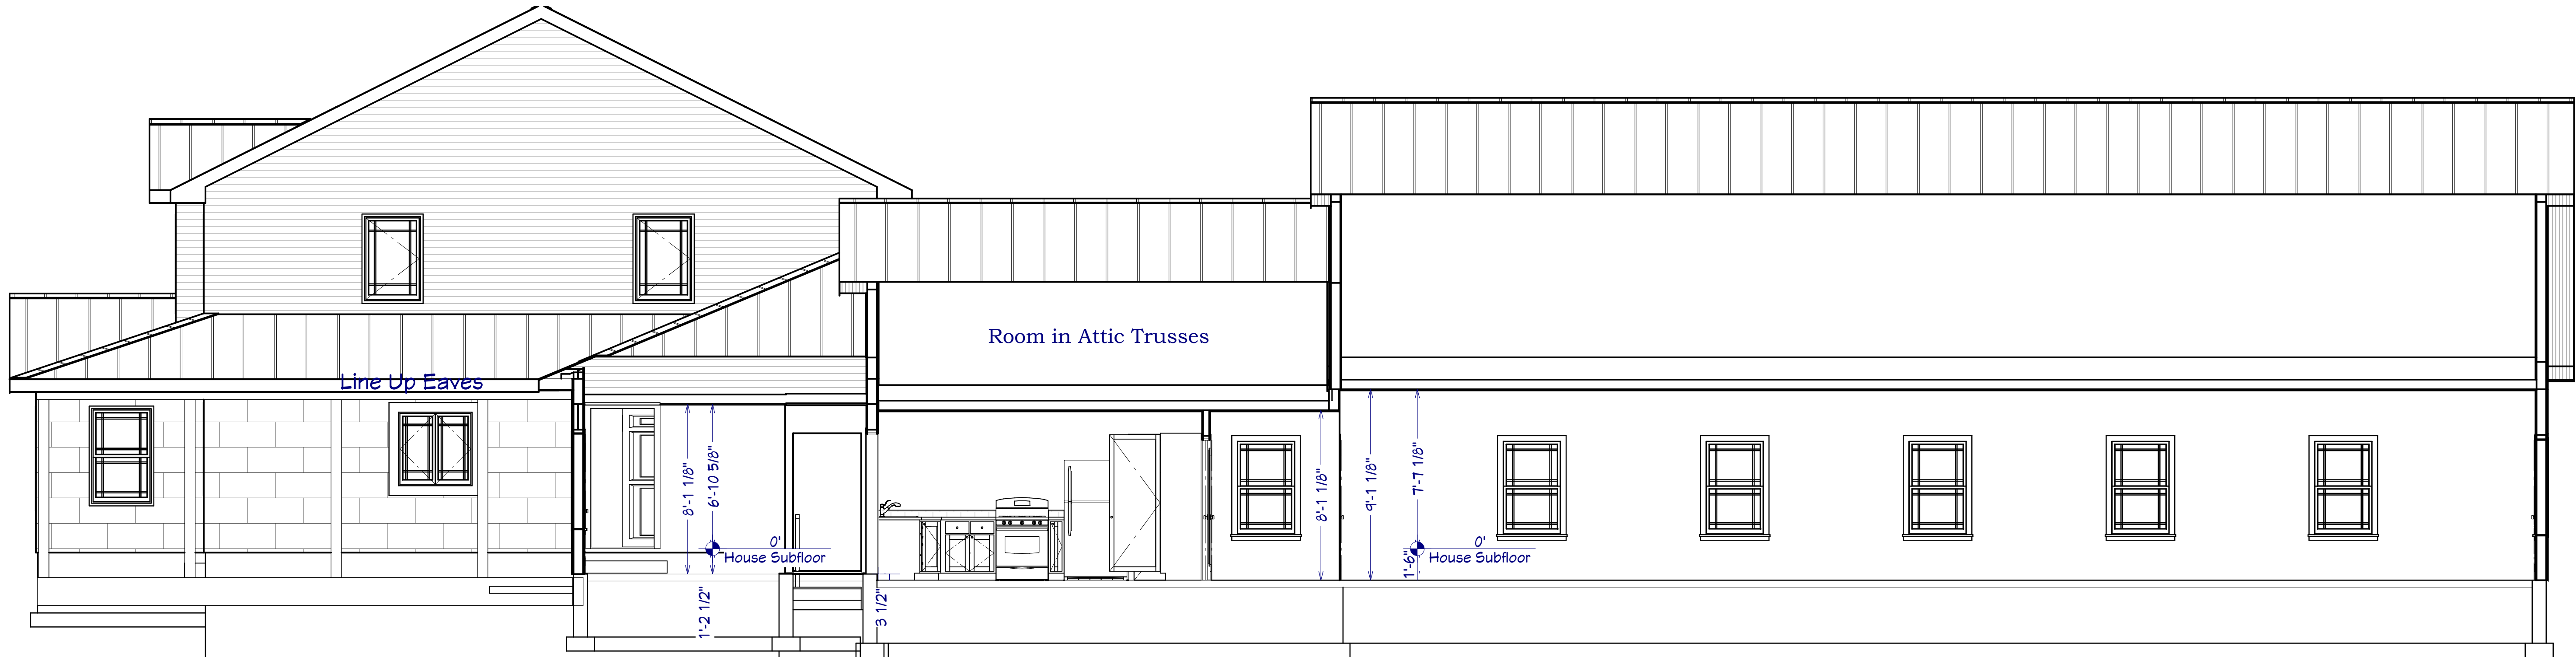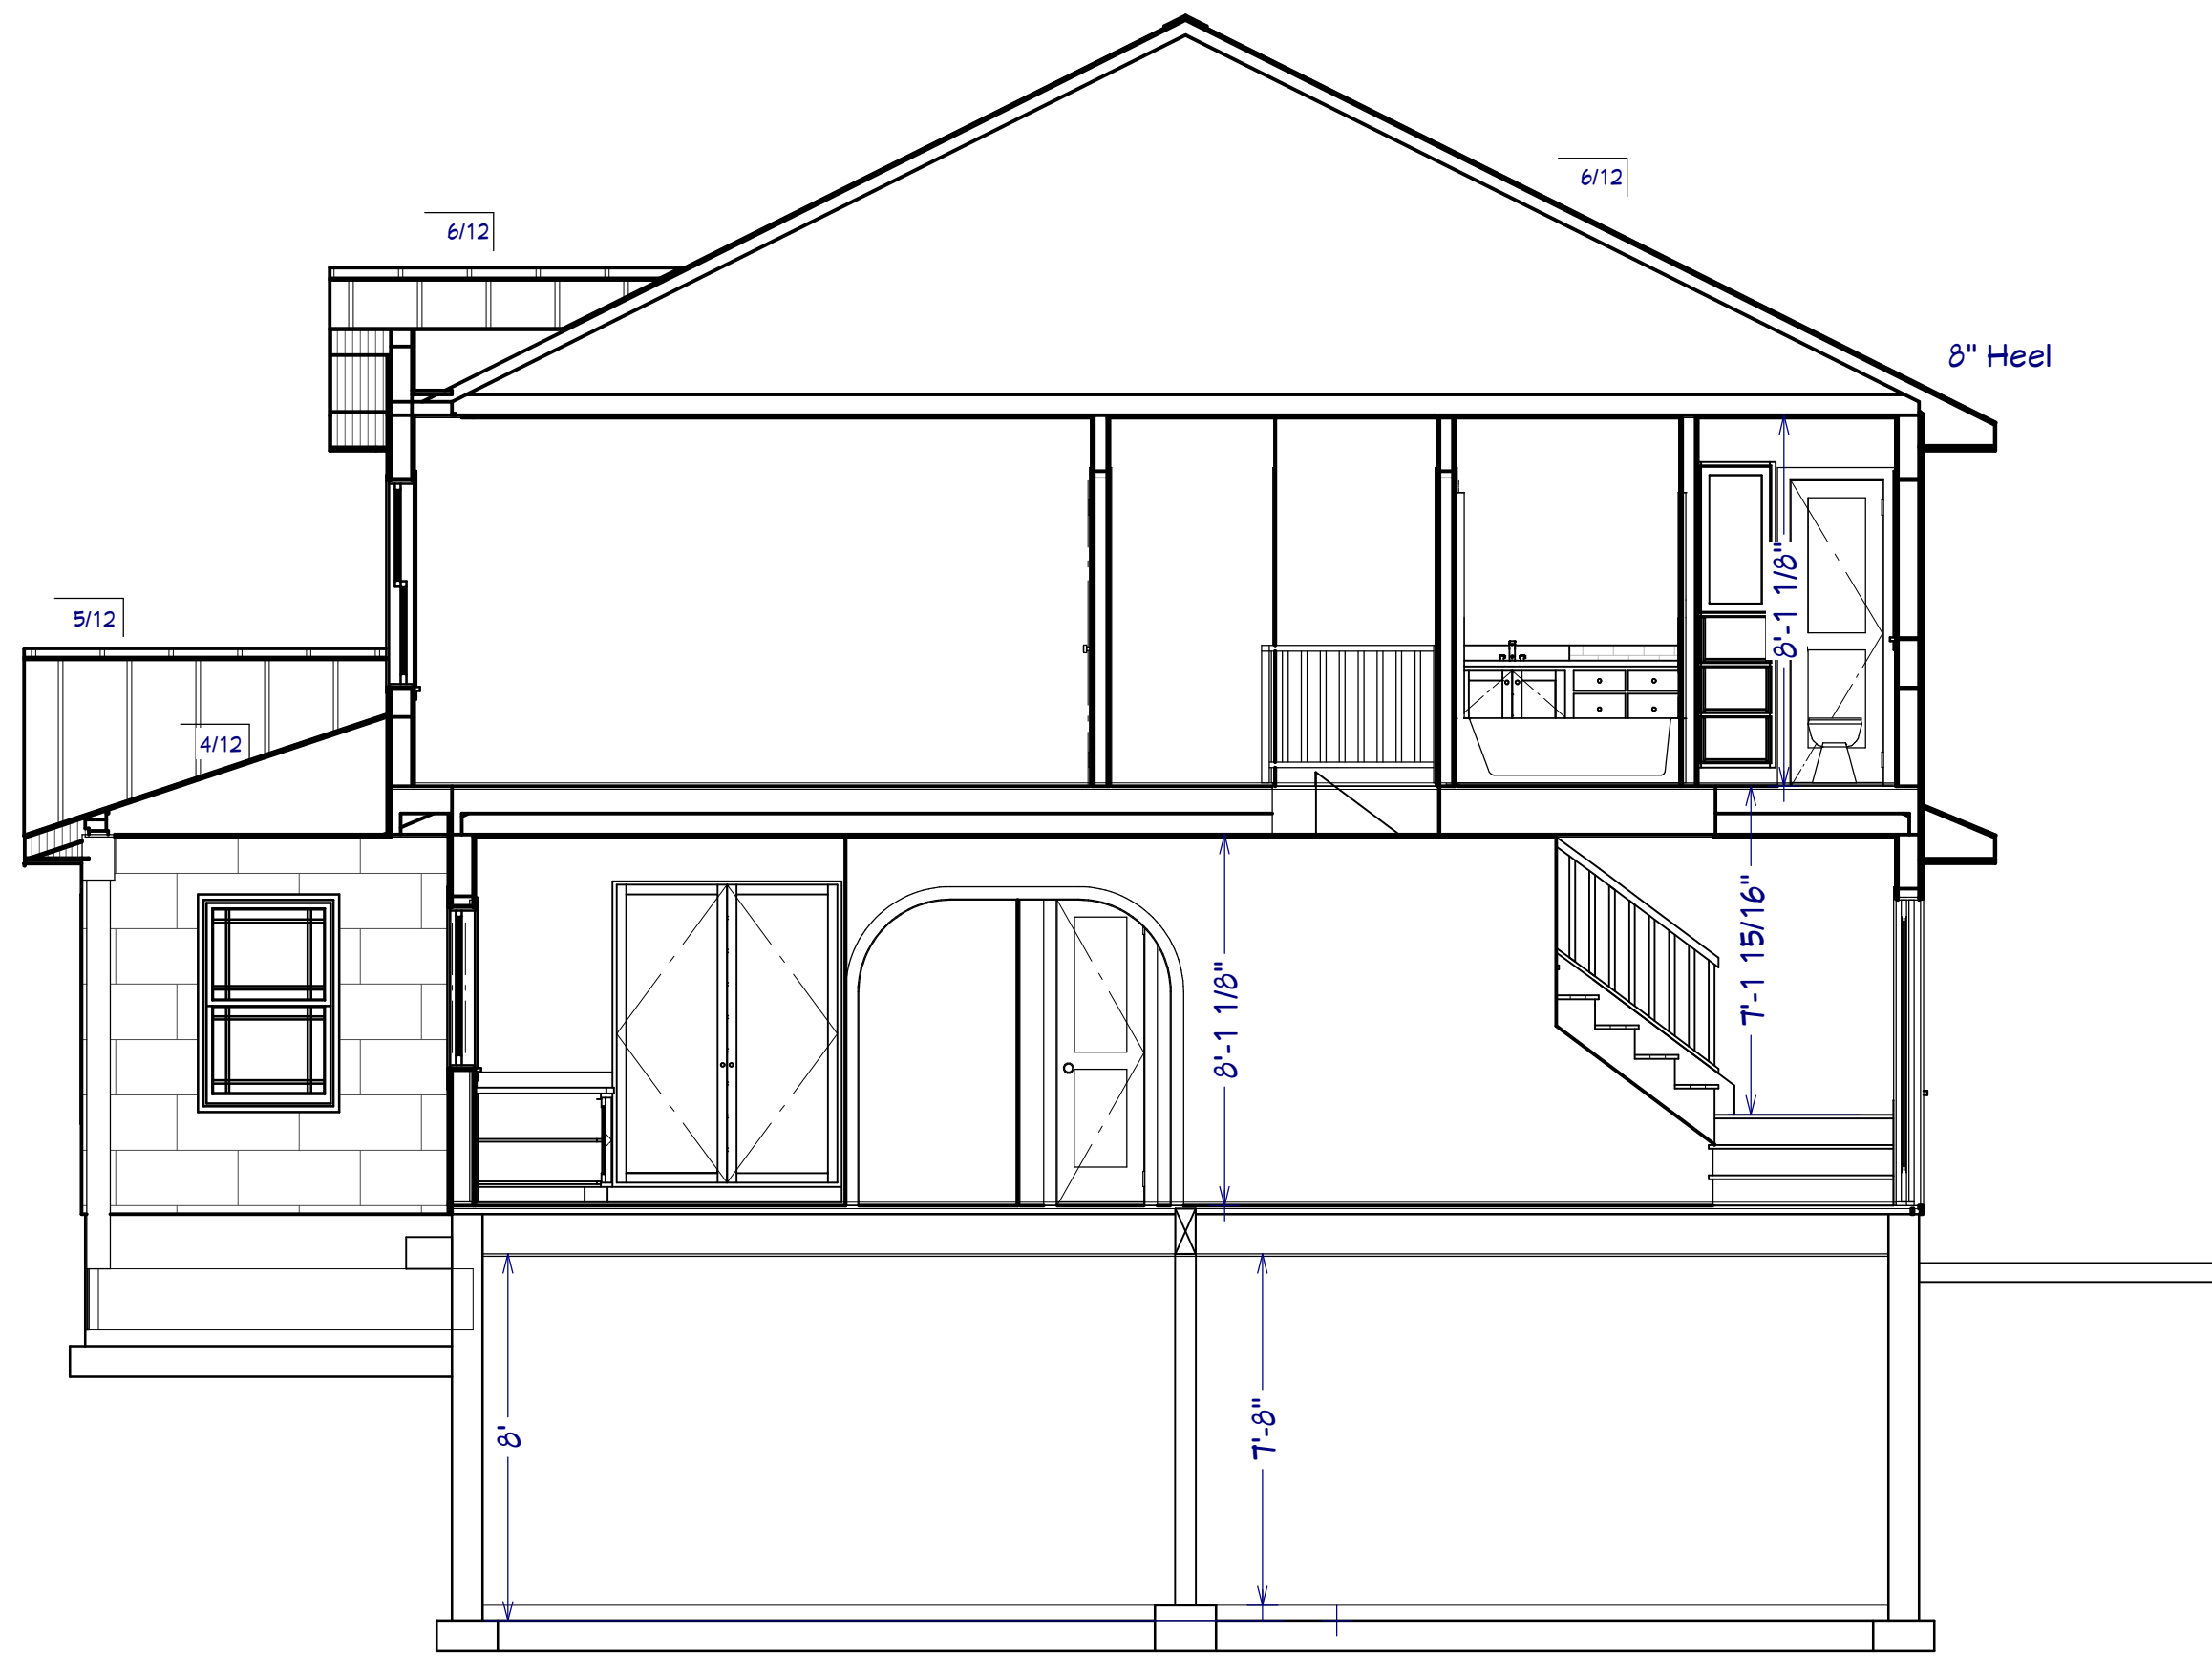

DRAWINGS PROVIDED BY:

Star Home Center
12737 CR 30
Middlebury IN
574-312-2880

Project

Kevin & Lisa Yoder
7630 S 700 W
Topeka IN 46571

Sheet Title

2nd Floor Plan

STAR home center
DREAM IT • PLAN IT • BUILD IT

These plans were designed with standard construction practices in mind. Due to variations in state, local, and federal codes, revisions may be required to these plans. It remains the responsibility of the builder to review the information, and assure that it is revised to become code compliant, appropriate, and complete.

REVISION TABLE	
DATE	DESCRIPTION


6/18/2020

SCALE:

3/16"=1'

SHEET:

A-7

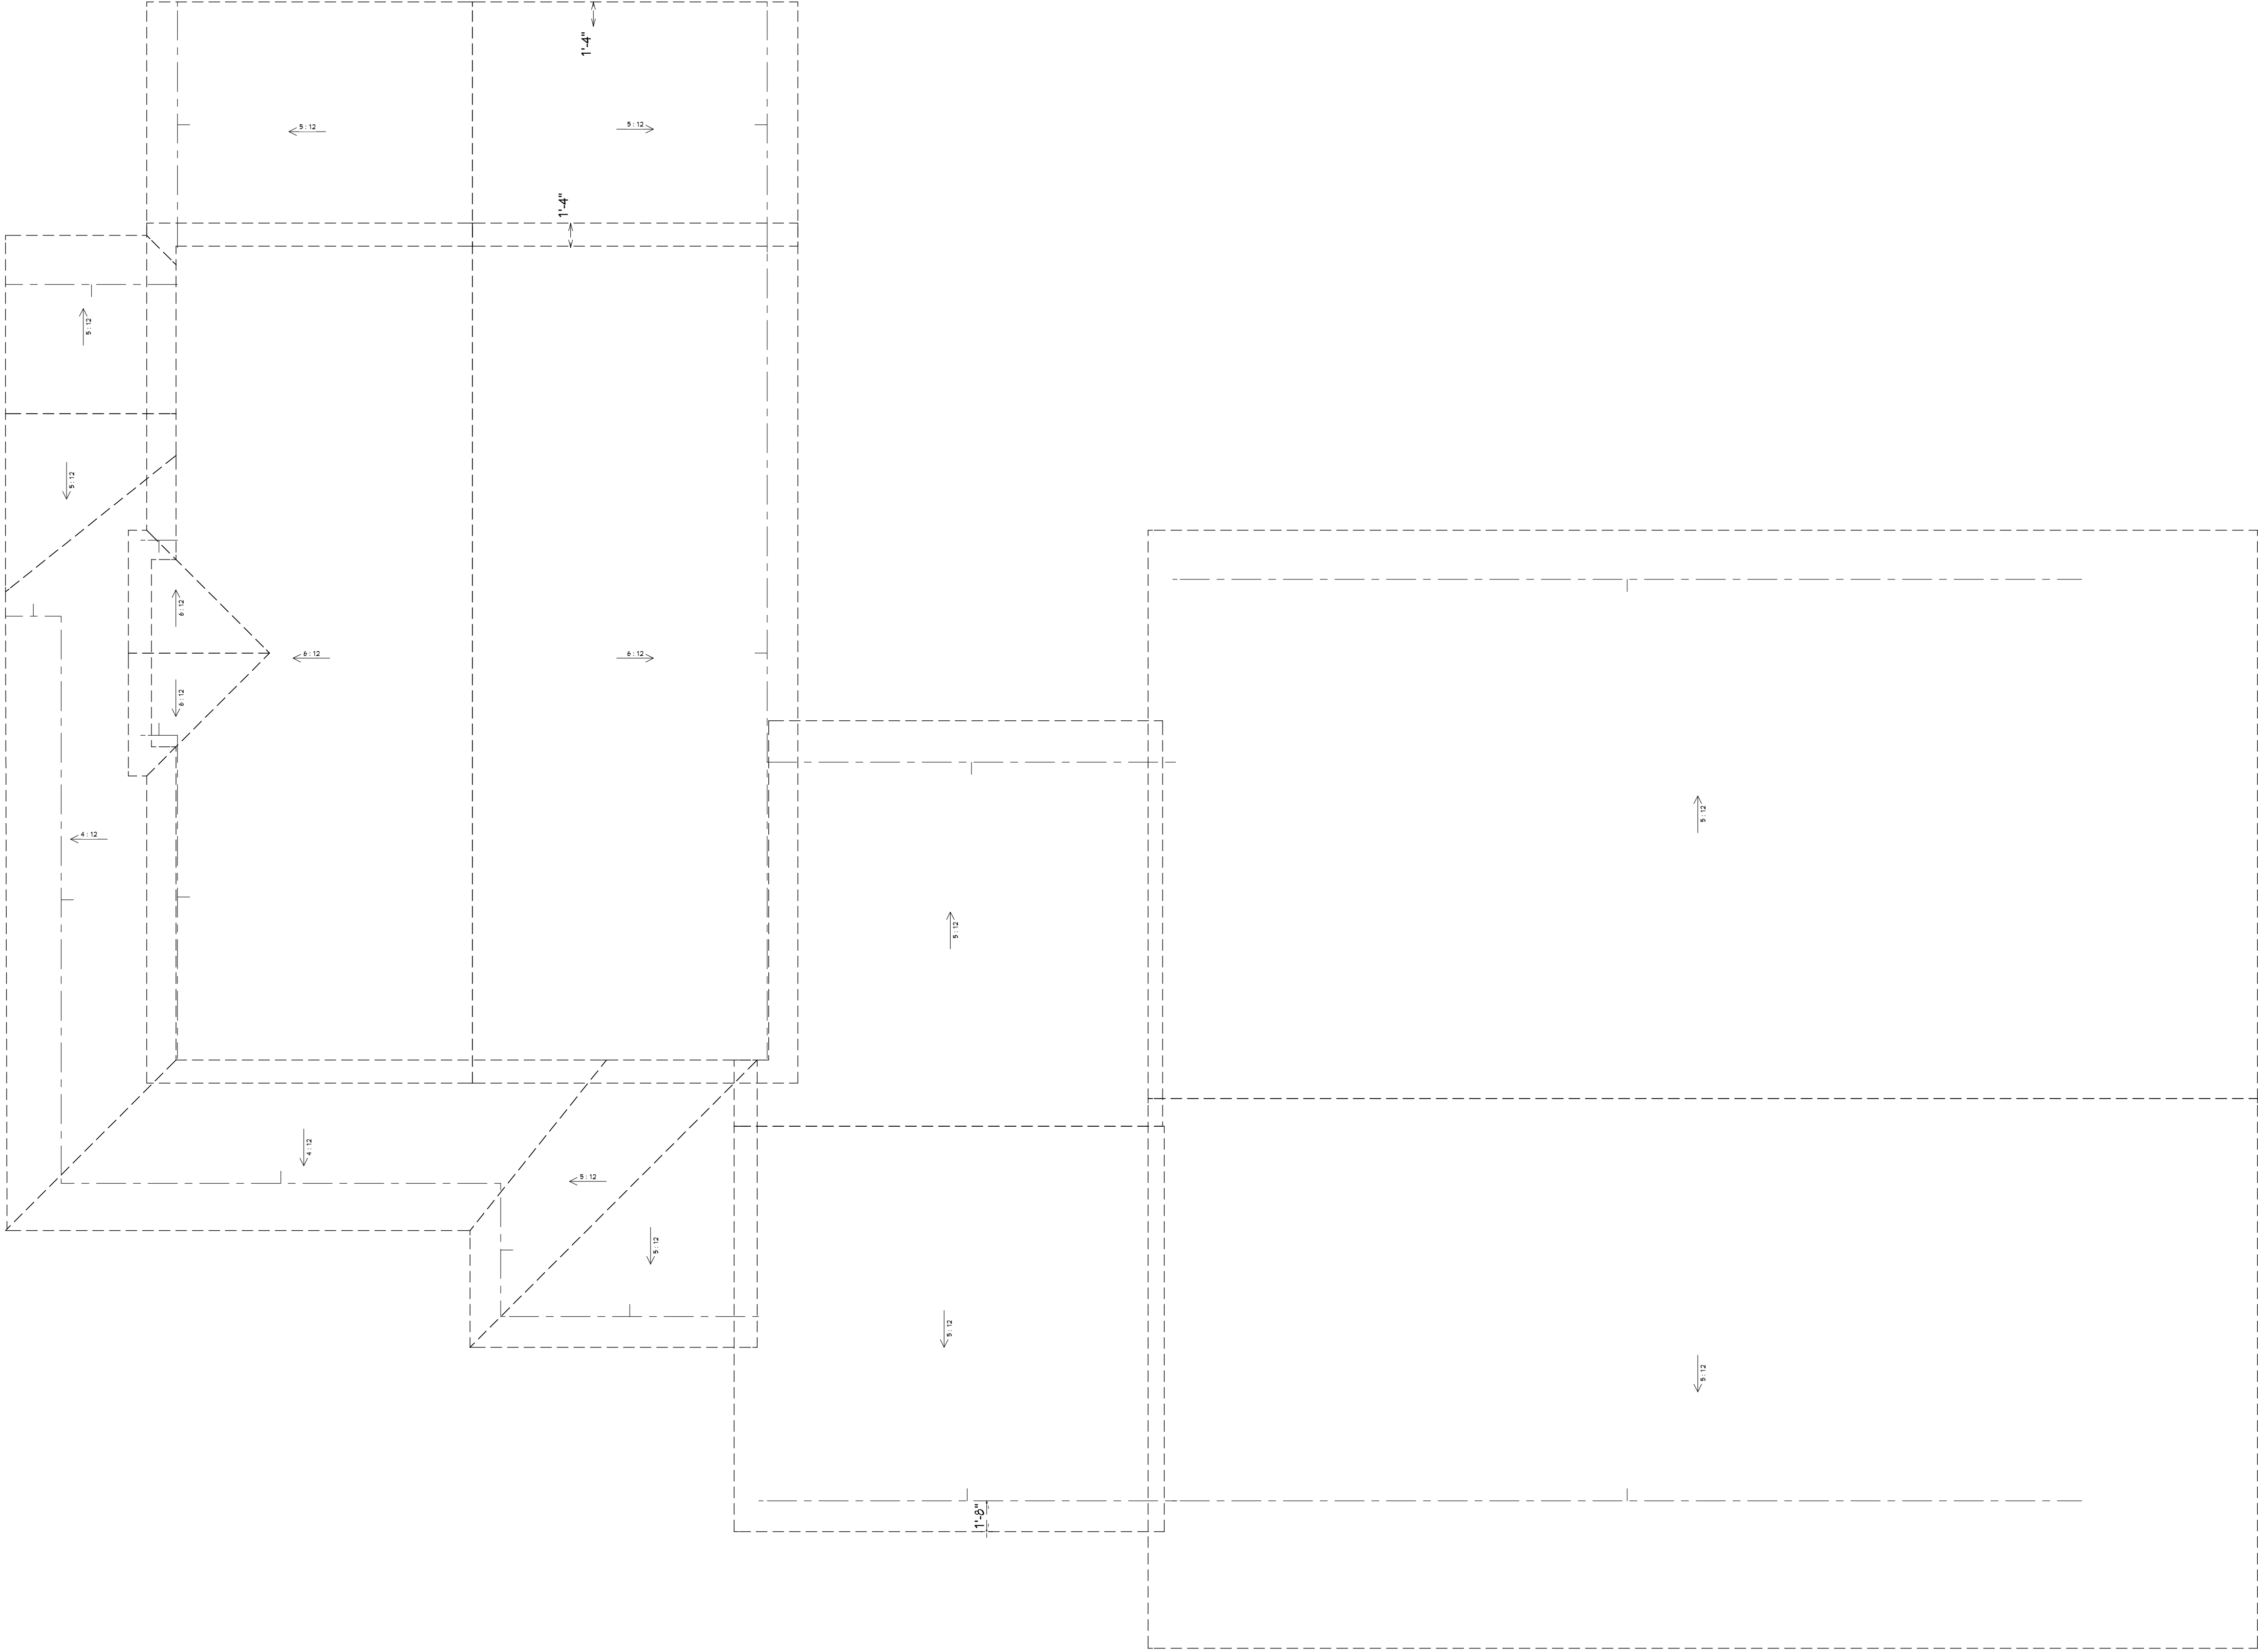

DRAWINGS PROVIDED BY:

Star Home Center
12737 CR 30
Middlebury IN
574-312-2880

Project

Kevin & Lisa Yoder
7630 S 700 W
Topeka IN 46571

Sheet Title

Roof Plan,
Floor
Overview



These plans were designed with standard construction practices in mind. Due to variations in state, local, and federal codes, revisions may be required to these plans. It remains the responsibility of the builder to review the information, and assure that it is revised to become code compliant, appropriate, and complete.

REVISION TABLE	
DATE	REVISION BY DESCRIPTION

6/18/2020

SCALE:

3/16"=1'

SHEET:

A-8

WINDOW SCHEDULE								
QTY	FLOOR	WIDTH	HEIGHT	EGRESS	DESCRIPTION	TEMPERED	ROOM NAME	COMMENTS
1	1	39 1/4 "	63 "	YES	DOUBLE HUNG		MASTER BDRM	NO HORIZONTAL GRIDS IN THE MIDDLE
1	1	65 "	41 "		TRIPLE CASEMENT-LHL/RHR	YES	MASTER BATH	NO HORIZONTAL GRIDS IN THE MIDDLE
1	1	84 "	57 "		MULLED UNIT		LIVING	NO HORIZONTAL GRIDS IN THE MIDDLE
1	1	72 "	42 "		TRIPLE CASEMENT-LHL/RHR		DINING/PORCH	NO HORIZONTAL GRIDS IN THE MIDDLE
1	1	28 "	42 "		SINGLE CASEMENT-HL		DINING/PORCH	NO HORIZONTAL GRIDS IN THE MIDDLE
1	2	84 "	54 "		MULLED UNIT		PLAYROOM	NO HORIZONTAL GRIDS IN THE MIDDLE
1	1	34 "	57 "		DOUBLE HUNG		MASTER BDRM	NO HORIZONTAL GRIDS IN THE MIDDLE
1	1	34 "	57 "		DOUBLE HUNG		LIVING	NO HORIZONTAL GRIDS IN THE MIDDLE
2	1	34 "	54 "		DOUBLE HUNG		ENTRANCE	NO HORIZONTAL GRIDS IN THE MIDDLE
1	1	34 "	57 "		DOUBLE HUNG		LAUNDRY ROOM	NO HORIZONTAL GRIDS IN THE MIDDLE
3	1	34 "	54 "		DOUBLE HUNG		GARAGE 9' CEILING/SLAB	NO HORIZONTAL GRIDS IN THE MIDDLE
1	2	39 1/4 "	63 "	YES	DOUBLE HUNG		BEDROOM 2	NO HORIZONTAL GRIDS IN THE MIDDLE
1	2	39 1/4 "	63 "	YES	DOUBLE HUNG		BEDROOM 1	NO HORIZONTAL GRIDS IN THE MIDDLE
1	2	32 "	48 "	YES	SINGLE CASEMENT-HR		STORAGE	NO HORIZONTAL GRIDS IN THE MIDDLE
1	2	32 "	48 "	YES	SINGLE CASEMENT-HR		OFFICE	NO HORIZONTAL GRIDS IN THE MIDDLE
2	1	34 "	57 "		DOUBLE HUNG		SEWING ROOM	NO HORIZONTAL GRIDS IN THE MIDDLE
2	2	34 "	48 "		DOUBLE HUNG		STORAGE	NO HORIZONTAL GRIDS IN THE MIDDLE
1	2	34 "	54 "		DOUBLE HUNG		OFFICE	NO HORIZONTAL GRIDS IN THE MIDDLE
1	2	34 "	54 "		DOUBLE HUNG		BEDROOM 2	NO HORIZONTAL GRIDS IN THE MIDDLE
1	2	28 "	41 "		DOUBLE HUNG		BATH	NO HORIZONTAL GRIDS IN THE MIDDLE
9	1	34 "	54 "		DOUBLE HUNG		GARAGE 9' CEILING	NO HORIZONTAL GRIDS IN THE MIDDLE
1	1	34 "	54 "		DOUBLE HUNG		MUD ROOM	NO HORIZONTAL GRIDS IN THE MIDDLE
2	2	34 "	48 "		DOUBLE HUNG		BEDROOM 1	NO HORIZONTAL GRIDS IN THE MIDDLE
1	1	28 "	41 "		DOUBLE HUNG		BATH ROOM	NO HORIZONTAL GRIDS IN THE MIDDLE
1	1	34 "	54 "		DOUBLE HUNG		GARAGE 8' CEILING	NO HORIZONTAL GRIDS IN THE MIDDLE
1	1	34 "	57 "		DOUBLE HUNG		LIVING/PORCH	NO HORIZONTAL GRIDS IN THE MIDDLE
1	1	28 "	42 "		SINGLE CASEMENT-HR		DINING/PORCH	NO HORIZONTAL GRIDS IN THE MIDDLE
1	1	42 "	42 "		DOUBLE CASEMENT-LHL/RHR		DINING/PORCH	NO HORIZONTAL GRIDS IN THE MIDDLE

EXTERIOR DOOR SCHEDULE						
QTY	FLOOR	WIDTH	HEIGHT	DESCRIPTION	ROOM NAME	COMMENTS
1	1	72 "	80 "	FULL GLASS	DINING	
2	1	36 "	80 "	1/2 GLASS	GARAGE 9' CEILING	
1	1	36 "	80 "	1/2 GLASS	DINING/LAUNDRY ROOM	THIS DOOR NEEDS TO BE BUILT INTO THE LAUNDRY ROOM CEILING
1	1	50 "	80 "	MULLED UNIT	FOYER/PORCH	NO HORIZONTAL GRIDS IN THE MIDDLE
1	1	36 "	80 "	1/2 GLASS	LAUNDRY ROOM	
1	1	36 "	80 "	1/2 GLASS	MUD ROOM	
1	1	36 "	80 "	1/2 GLASS	GARAGE 8' CEILING	
1	1	36 "	80 "	EXT. HINGED-DOOR E03	ENTRANCE	EXISTING DOOR

ROOF SCHEDULE	
ROOF OVERHANGS	GABLE OH 18" EAVE OH 20"
ROOF MATERIAL	BLACK STANDING SEAM
ROOF NOTES	

EXTERIOR SCHEDULE (GENERAL)	
SIDING	AMERICAN LEGEND D4 SIDING COLOR TBD
PORCH MATERIAL	FRONT PORCH COLUMNS ARE EXISTING
EXTERIOR NOTES	PALRAM TRIM AROUND WINDOWS UNDER FRONT PORCH OVERHANG ONLY
	FIRST FLOOR WINDOWS USE EXISTING RO BUT NEW WINDOWS
	ROOM IN ATTIC TRUSSES ABOVE LAUNDRY ROOM & 8' CEILING IN GARAGE
	TANDO STONE WAINSCOT UNDER SHOP OVERHANG COLOR (TBD)
	BOARD & BATTEN ABOVE TANDO WAINSCOT UNDER SHOP OVERHANG (COLOR TBD)
	SHAKES UNDER OVERHANG AROUND EXTERIOR KIT WALLS (COLOR & STYLE TBD)

REVISION TABLE	
DATE	REVISION BY DESCRIPTION

These plans were designed with standard construction practices in mind. Due to variations in state, local, and federal codes, revisions may be required to these plans. It remains the responsibility of the builder to review the information, and assure that it is revised to become code compliant, appropriate, and complete.



Notes & Schedules

Project
Kevin & Lisa Yoder
7630 S 700 W
Topeka IN 46571

DRAWINGS PROVIDED BY:
Star Home Center
12737 CR 30
Middlebury IN
574-312-2880

6/18/2020

SCALE:

None

SHEET:

A-9