



Foundation - Hoosier Foundation	Existing New 8' Wall Porch Foundation:
Notes	Foundation by owner
Basement	Walkout Walls Wood Beam Stairway Wood
Exterior Concrete	Stamped Stained
Framing	1st Floor Ceiling Height 109 1/8"
Windows	Raber Single Low E Exterior Color: White Exterior Color: Other
Kitchen Windows	Raber Single Low E Double Hung Casement
Entry Doors	Regular Entry Doors Provia
Siding	Vinyl Siding D 5 Certainteed Shakes
Notes	White siding and shake
Soffit and Fascia	Aluminum Color White
Porch Beam and Posts	Azek Arched Beam Azek Squared Column Posts Stone Column Base
Porch Ceiling	Vinyl Beadboard
Decks and Railings	Composite Deck Custom Powder Coated Railing
Roofing	Standing Seam
Tub and Shower	Fiberglass Tub/Shower Unit

These plans were designed with standard construction practices in mind. Due to variations in state, local, and federal codes, revisions may be required to these plans. It remains the responsibility of the builder to review the information, and assure that it is revised to become code compliant, appropriate, and complete.

These Drawings are the proprietary work product of Freedom Builders developed for the exclusive use of Freedom Builders. Use of these Drawings and concepts contained therein without the written Permission of Freedom Builders is prohibited and may subject you to a claim for damages from Freedom Builders.

Street Title

Cover Page

Project
Loren Jones
5250 South 500 West
Topeka IN

DRAWINGS PROVIDED BY:
Freedom Builders
DESIGN • BUILD • GENERAL CONTRACTOR
54024 CR 33 Middleburg IN 46540
574-202-6505

DATE:

4/28/2020

SCALE:

None

SHEET:

A-1



These plans were designed with standard construction practices in mind. Due to variations in state, local, and federal codes, revisions may be required to these plans. It remains the responsibility of the builder to review the information, and assure that it is revised to become code compliant, appropriate, and complete.

These Drawings are the proprietary work product of Freedom Builders developed for the exclusive use of Freedom Builders. Use of these Drawings and concepts contained therein without the written permission of Freedom Builders is prohibited and may subject you to a claim for damages from Freedom Builders.

Street Title

Exterior Elevations

Project

Loren Jones
5250 South 500 West
Topeka IN

DRAWINGS PROVIDED BY:
Freedom Builders
DESIGN • BUILD • GENERAL CONTRACTOR
54624 CR 33 Middlebury IN 46540
574-202-6505

DATE:


4/28/2020

SCALE:

1/4"=1'

SHEET:

A-2

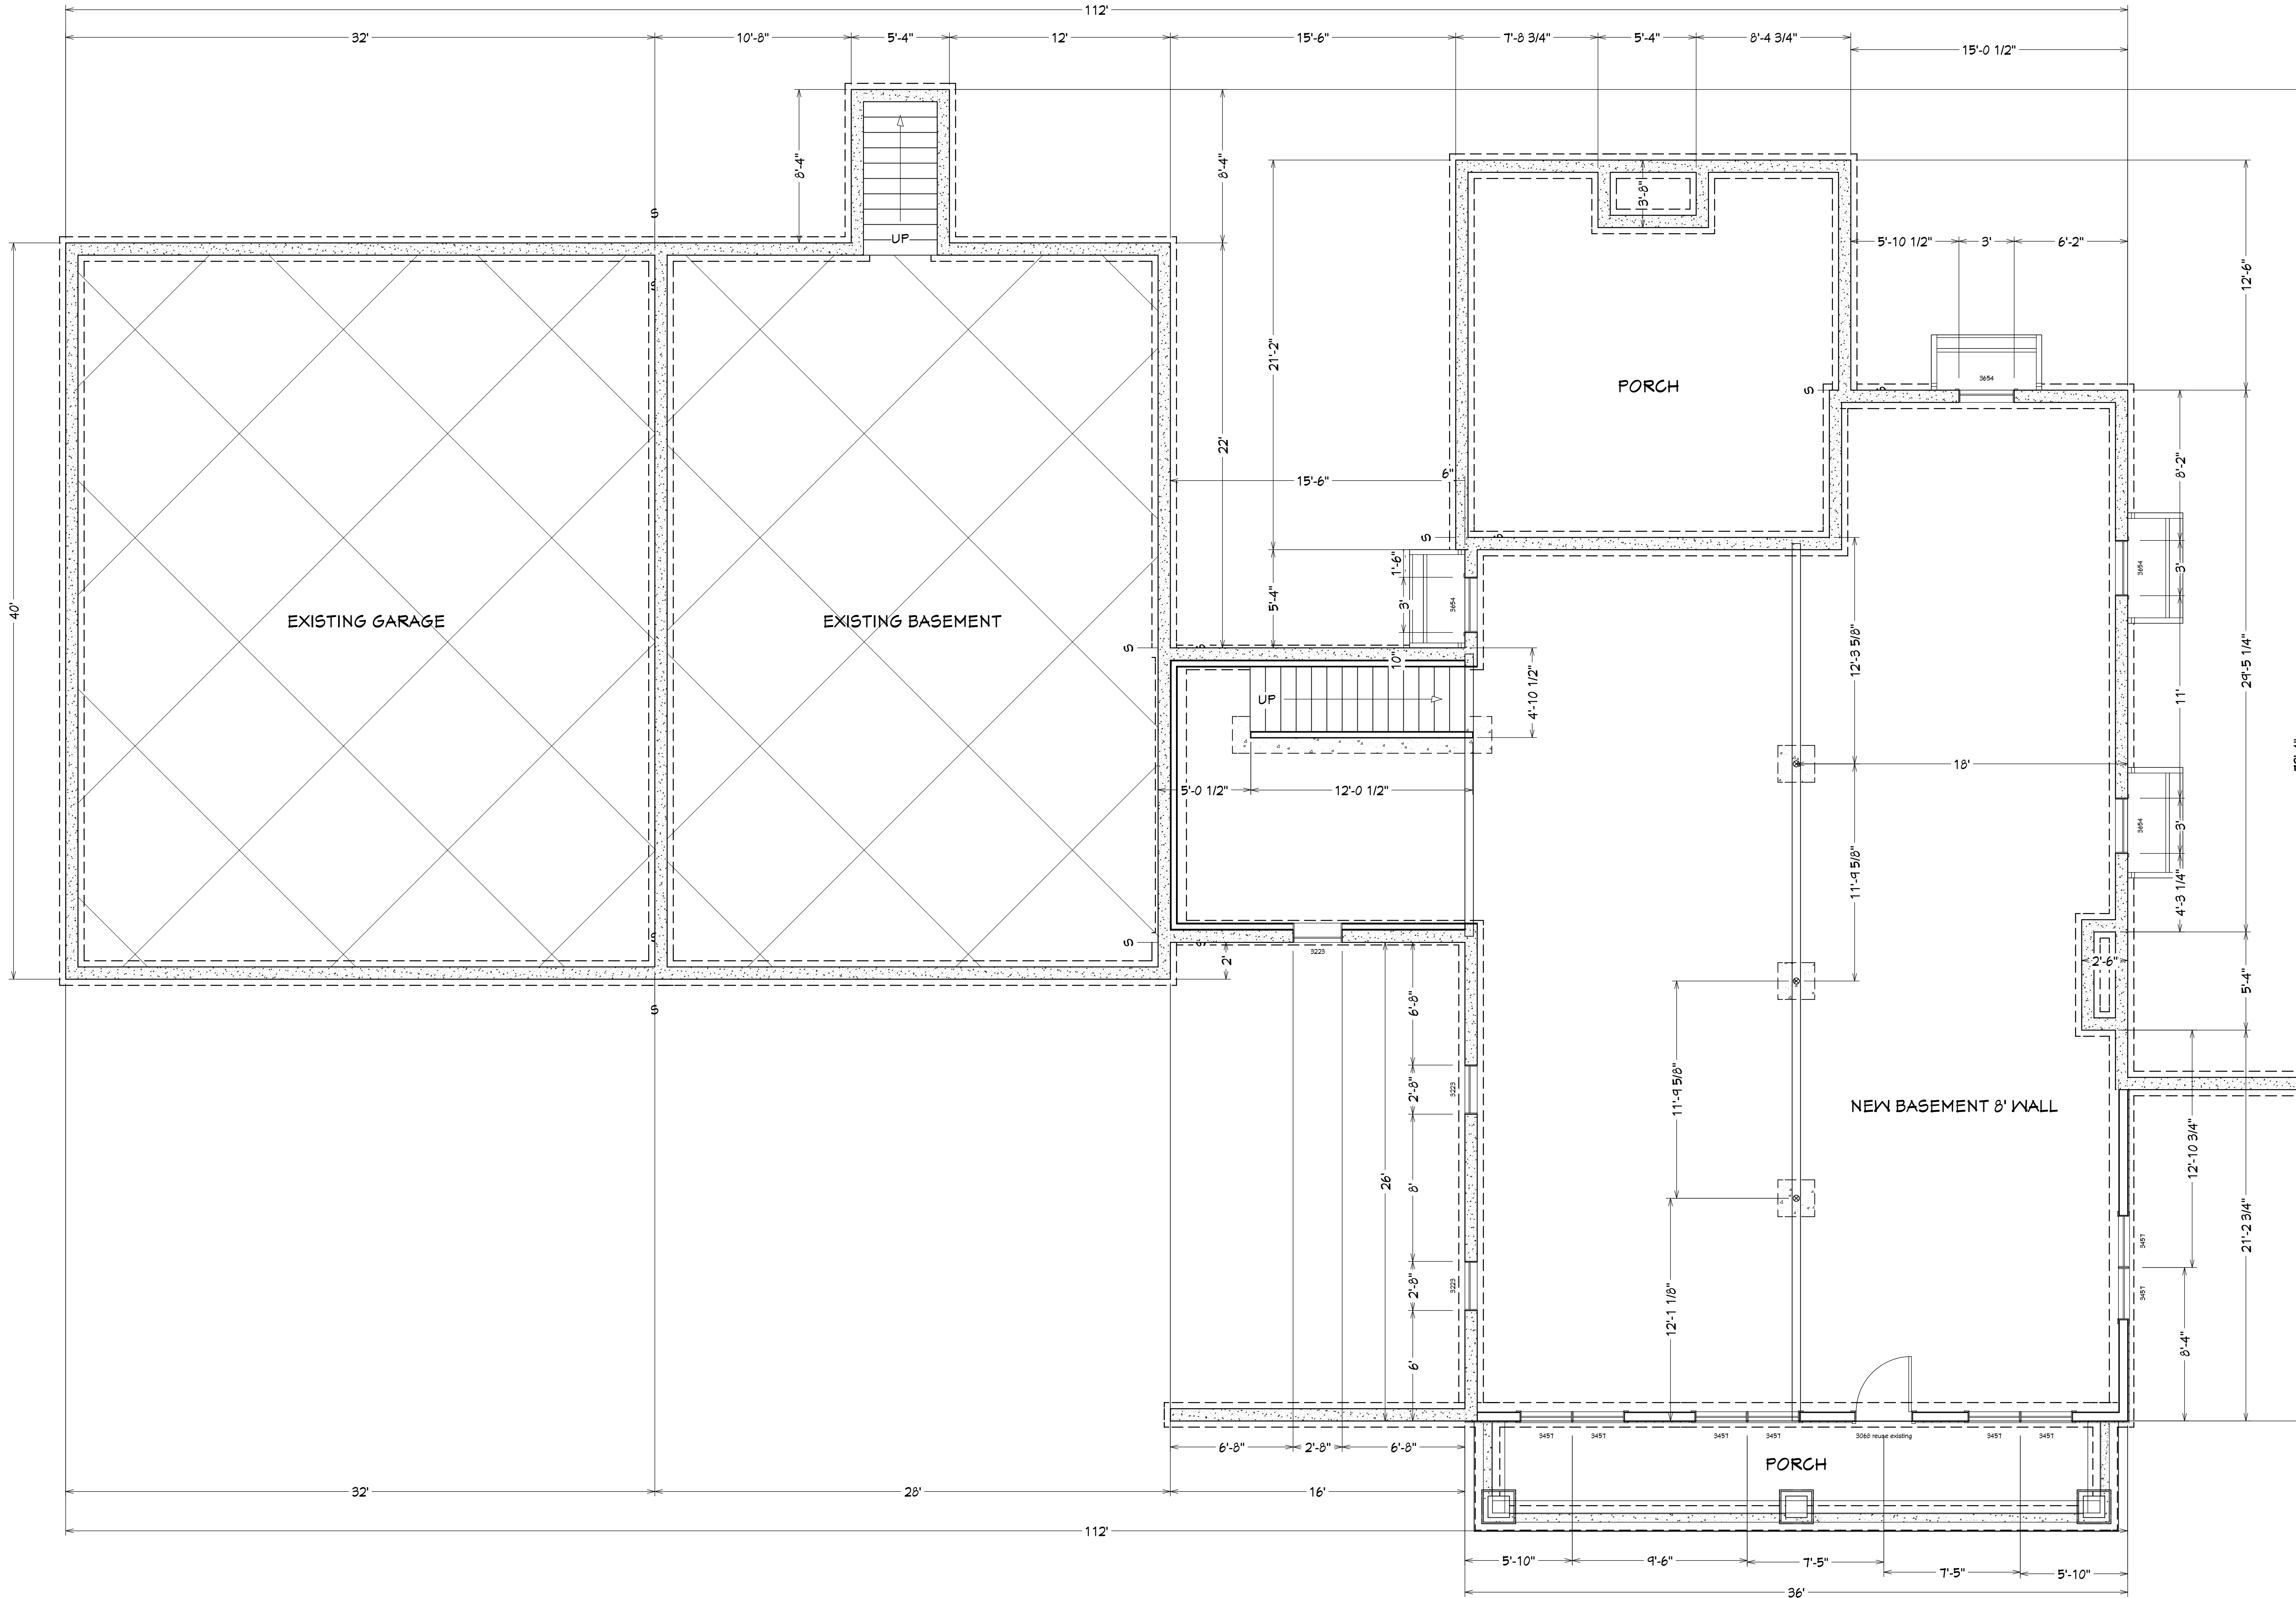

These plans were designed with standard construction practices in mind. Due to variations in state, local, and federal codes, revisions may be required to these plans. It remains the responsibility of the builder to review the information, and assure that it is revised to become code compliant, appropriate, and complete.

These Drawings are the proprietary work product of Freedom Builders developed for the exclusive use of Freedom Builders. Use of these Drawings and concepts contained therein without the written permission of Freedom Builders is prohibited and may subject you to a claim for damages from Freedom Builders.

Sheet Title
Foundation Plan


Project
Loren Jones
5250 South 500 West
Topeka IN

DRAWINGS PROVIDED BY:
Freedom Builders
DESIGN • BUILD • GENERAL CONTRACTOR
54624 CR 33 Middlebury IN 46540
514-202-6505

DATE:
4/28/2020

SCALE:
1/4"=1'

SHEET:
A-3

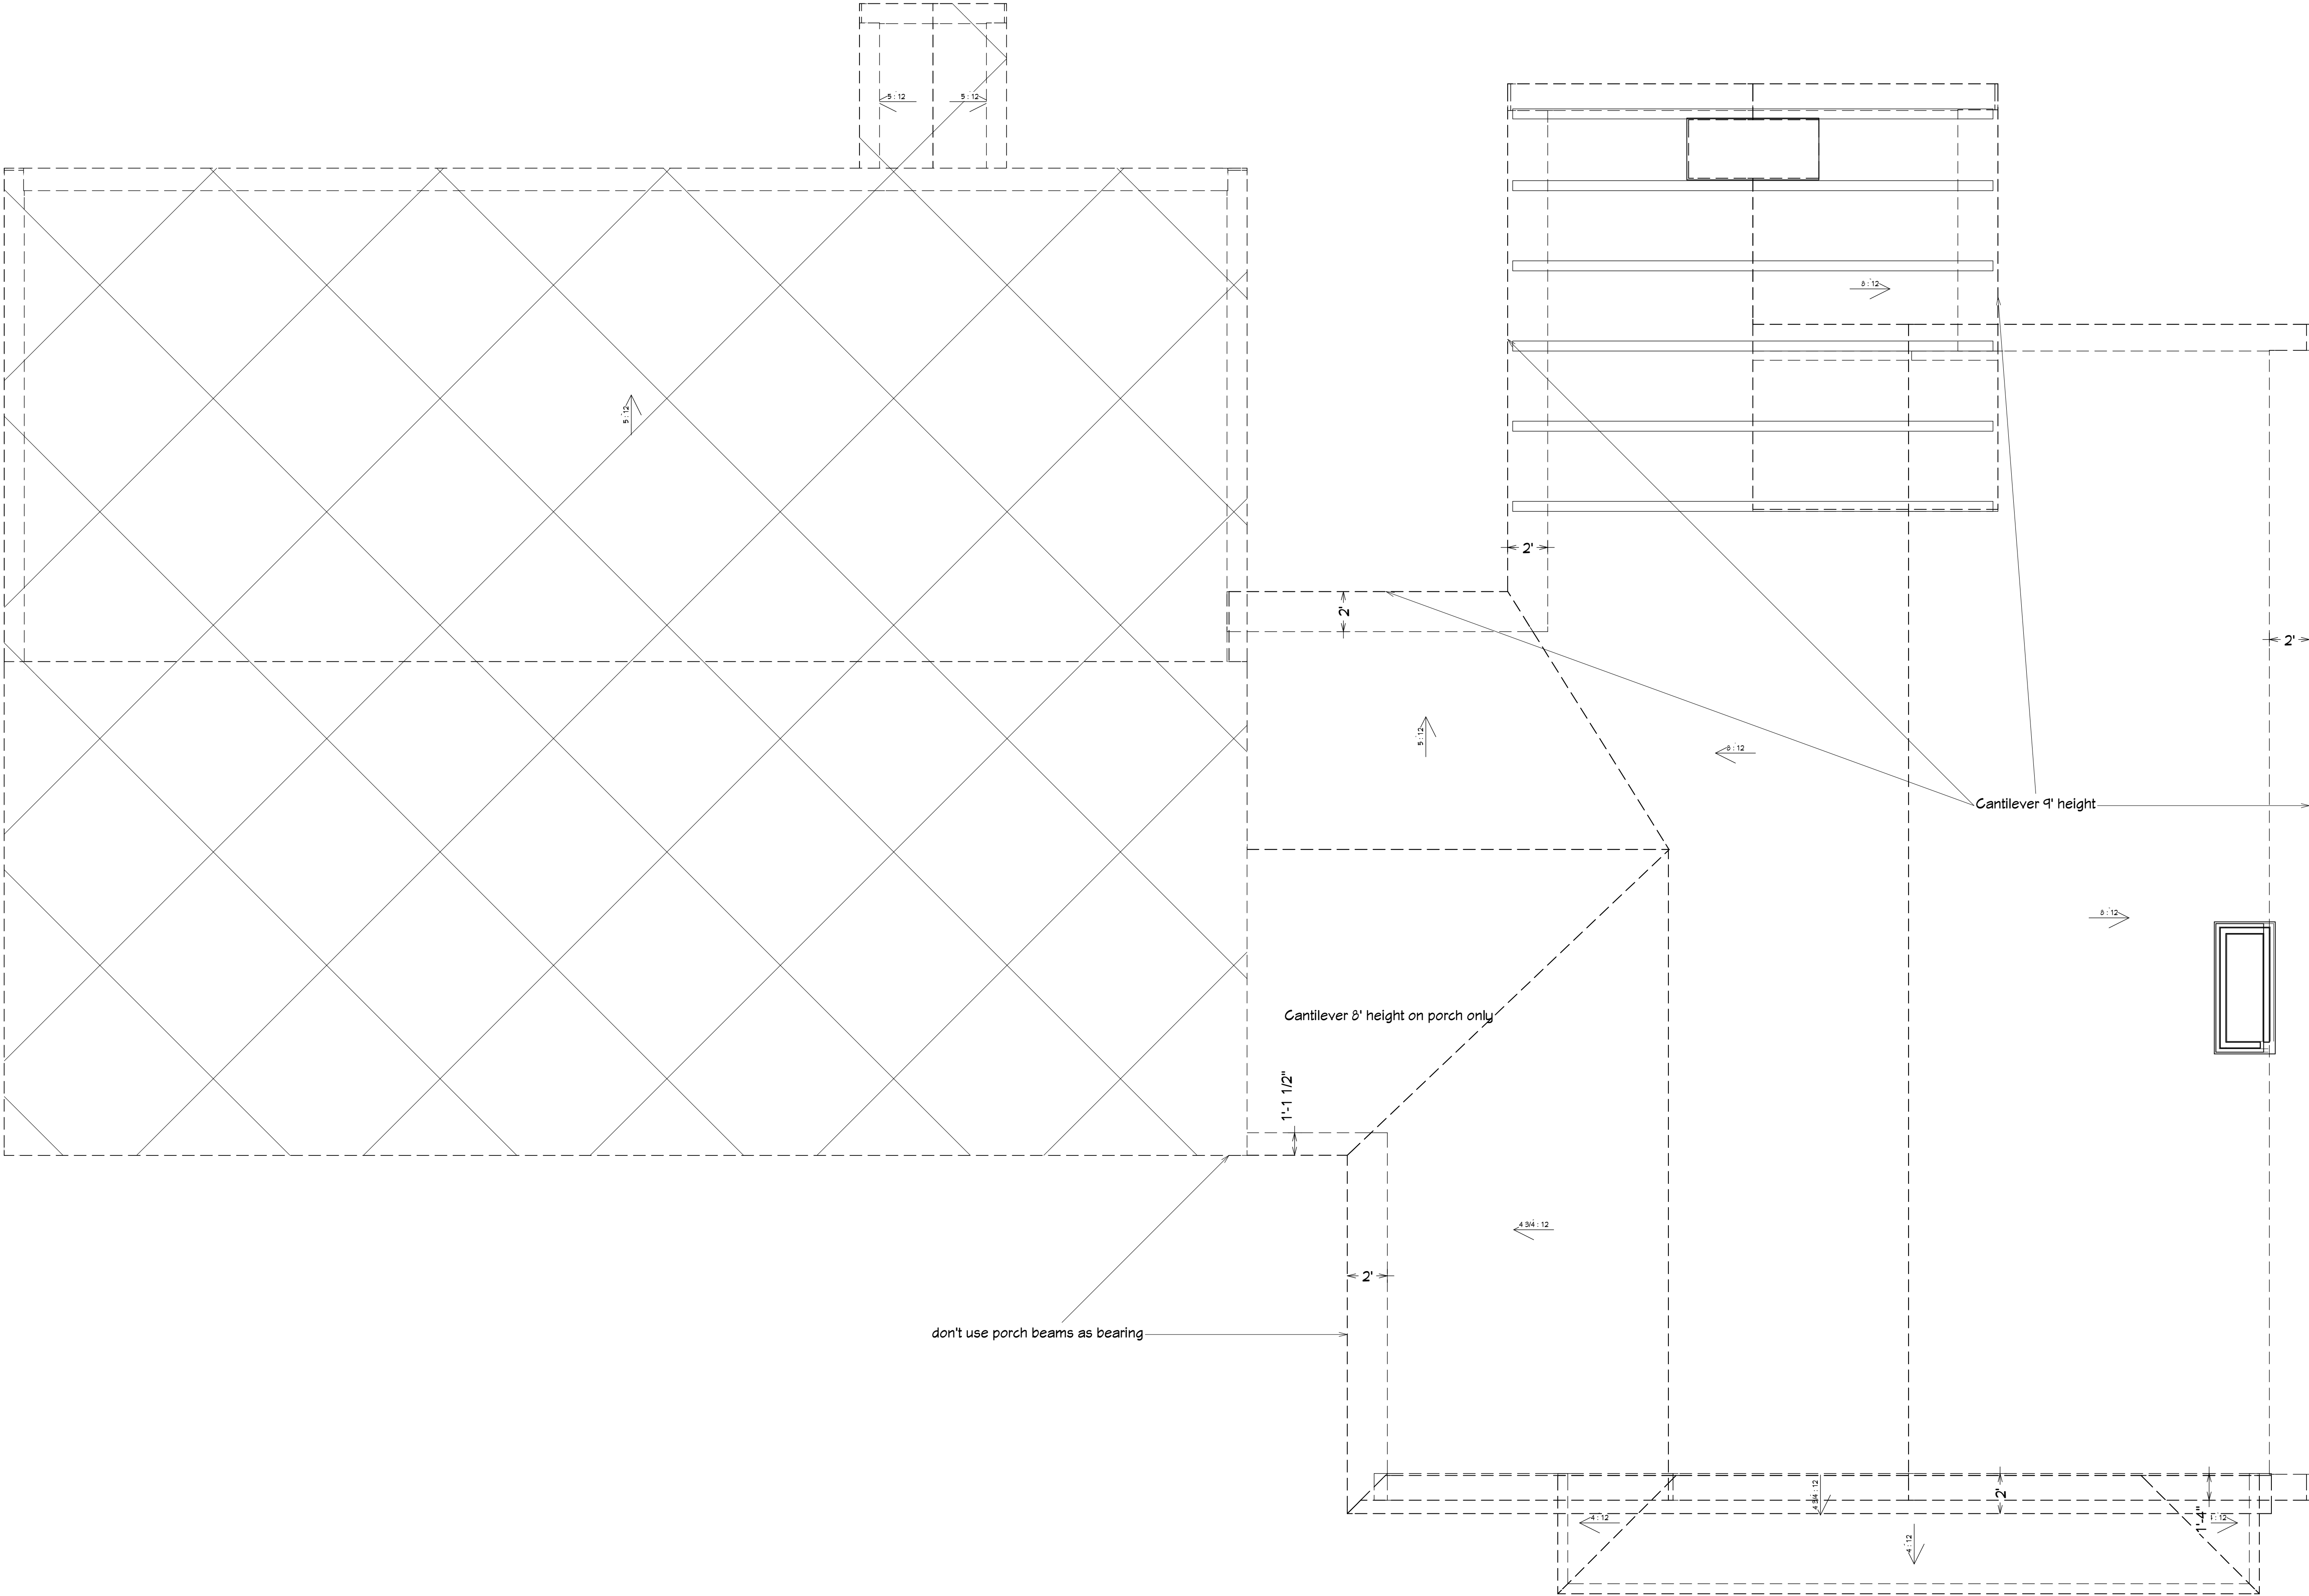

DRAWINGS PROVIDED BY:



Freedom Builders
DESIGN • BUILD • GENERAL CONTRACTOR
54824 CR 33 Middlebury IN 46540
574-202-6505

DATE:
4/28/2020
SCALE:
1/4"=1'
SHEET:
A-5

Project
Loren Jones
5250 South 500 West
Topeka IN

Sheet Title
Roof Plan

These Drawings are the proprietary work product of Freedom Builders developed for the exclusive use of Freedom Builders. Use of these Drawings and concepts contained therein without the written Permission of Freedom Builders is prohibited and may subject you to a claim for damages from Freedom Builders.

These plans were designed with standard construction practices in mind. Due to variations in state, local, and federal codes, revisions may be required to these plans. It remains the responsibility of the builder to review the information, and assure that it is revised to become code compliant, appropriate, and complete.



These plans were designed with standard construction practices in mind. Due to variations in state, local, and federal codes, revisions may be required to these plans. It remains the responsibility of the builder to review the information, and assure that it is revised to become code compliant, appropriate, and complete.

These Drawings are the proprietary work product of Freedom Builders developed for the exclusive use of Freedom Builders. Use of these Drawings and concepts contained therein without the written permission of Freedom Builders is prohibited and may subject you to a claim for damages from Freedom Builders.

Sheet Title
Cross Section Views

Project
Loren Jones
5250 South 500 West
Topeka IN

DRAWINGS PROVIDED BY:
Freedom Builders
DESIGN • BUILD • GENERAL CONTRACTOR
54624 CR 33 Middlebury IN 46540
574-202-6505

DATE:

4/28/2020

SCALE:

1/4"=1'

SHEET:

A-6