



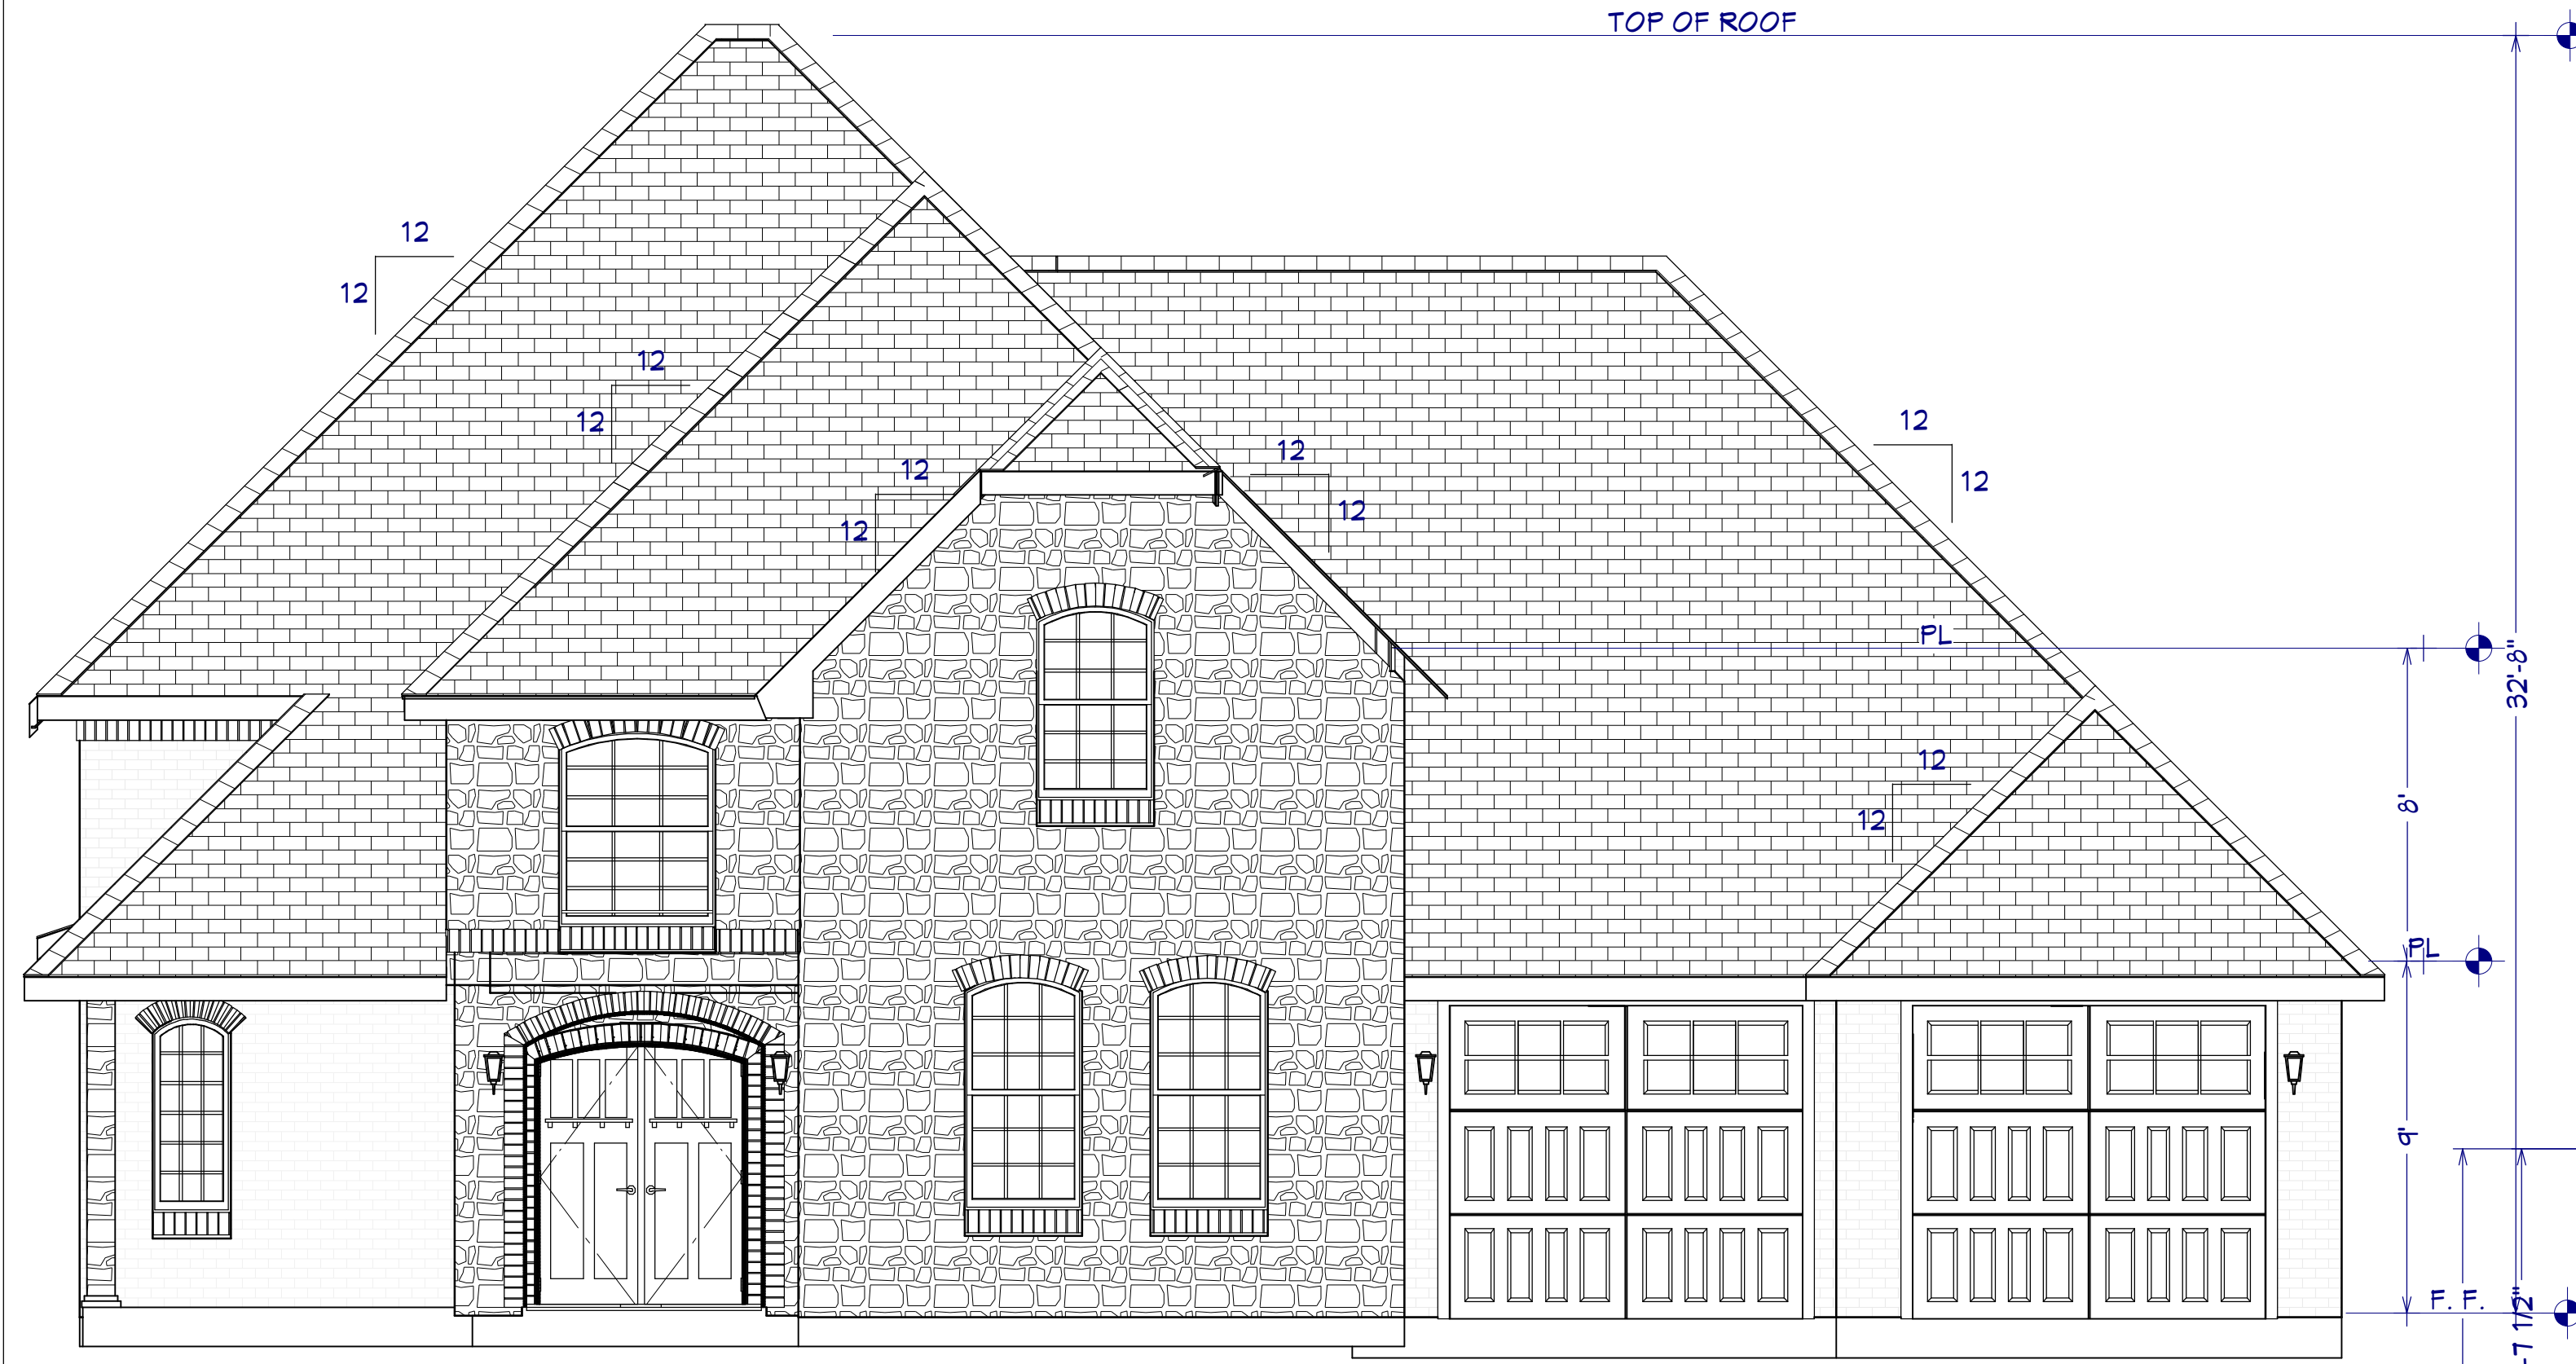

FRONT ELEVATION

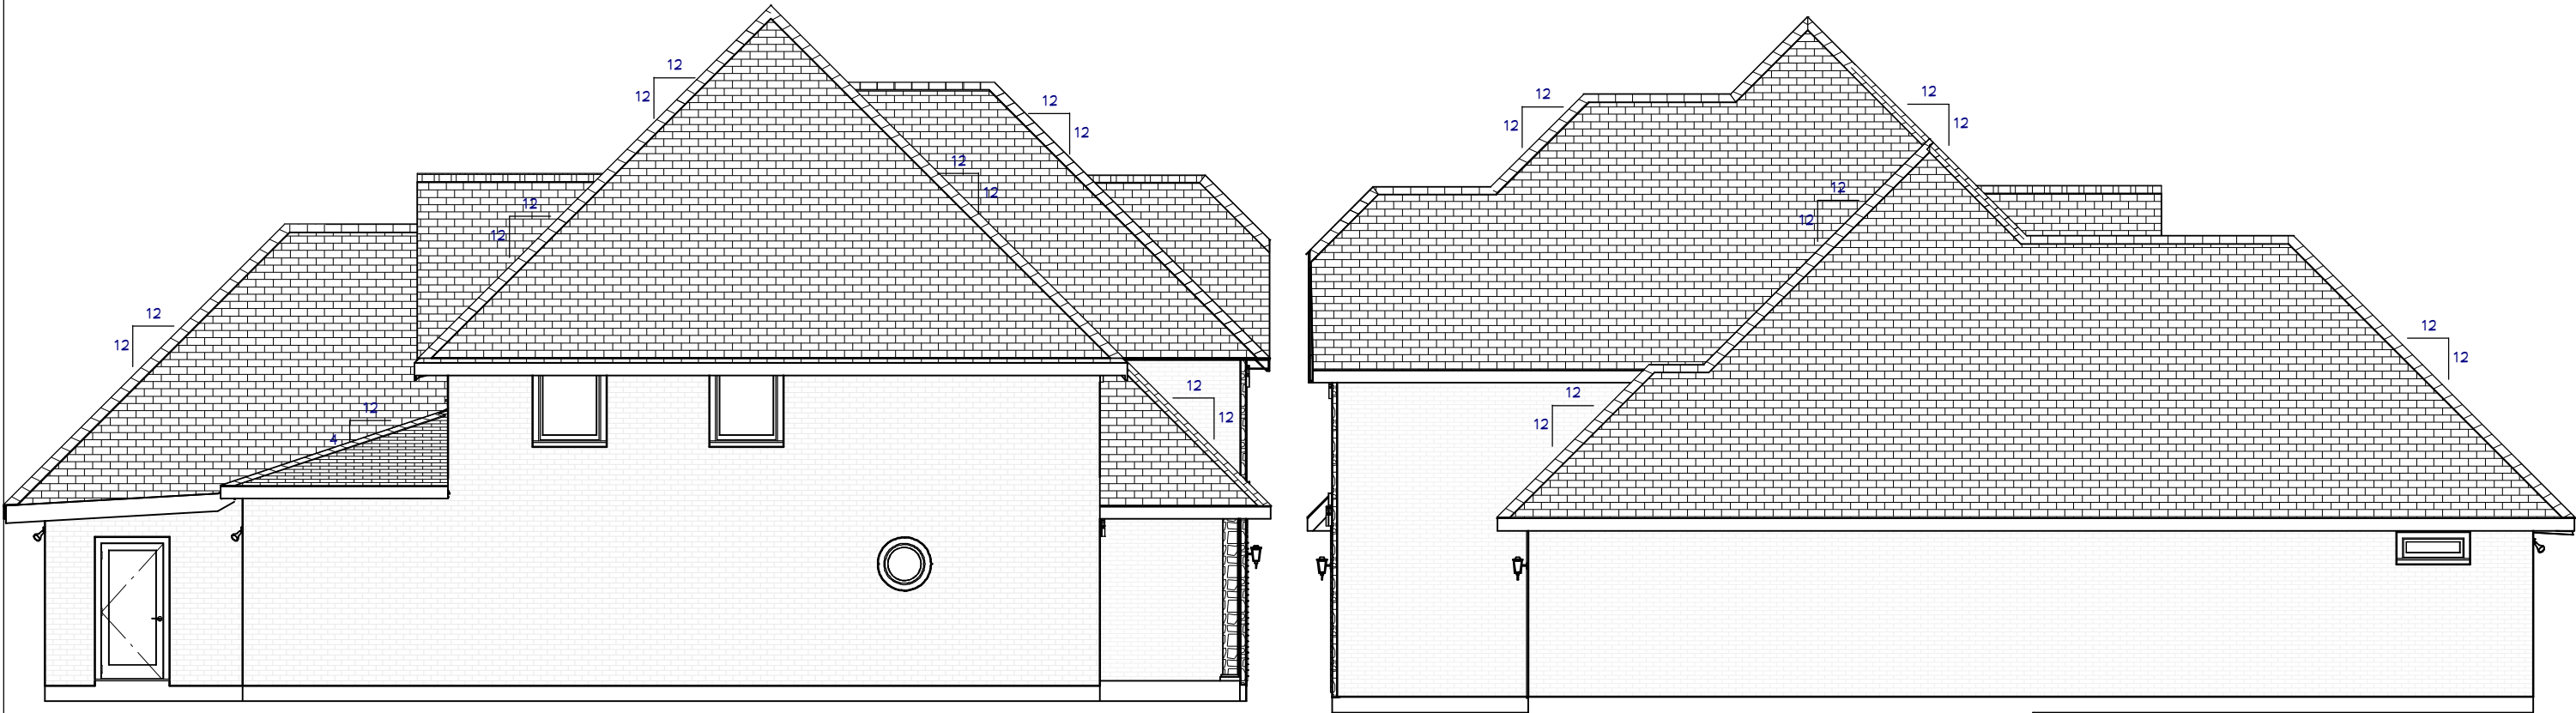


LEFT ELEVATION

RIGHT ELEVATION



REAR ELEVATION

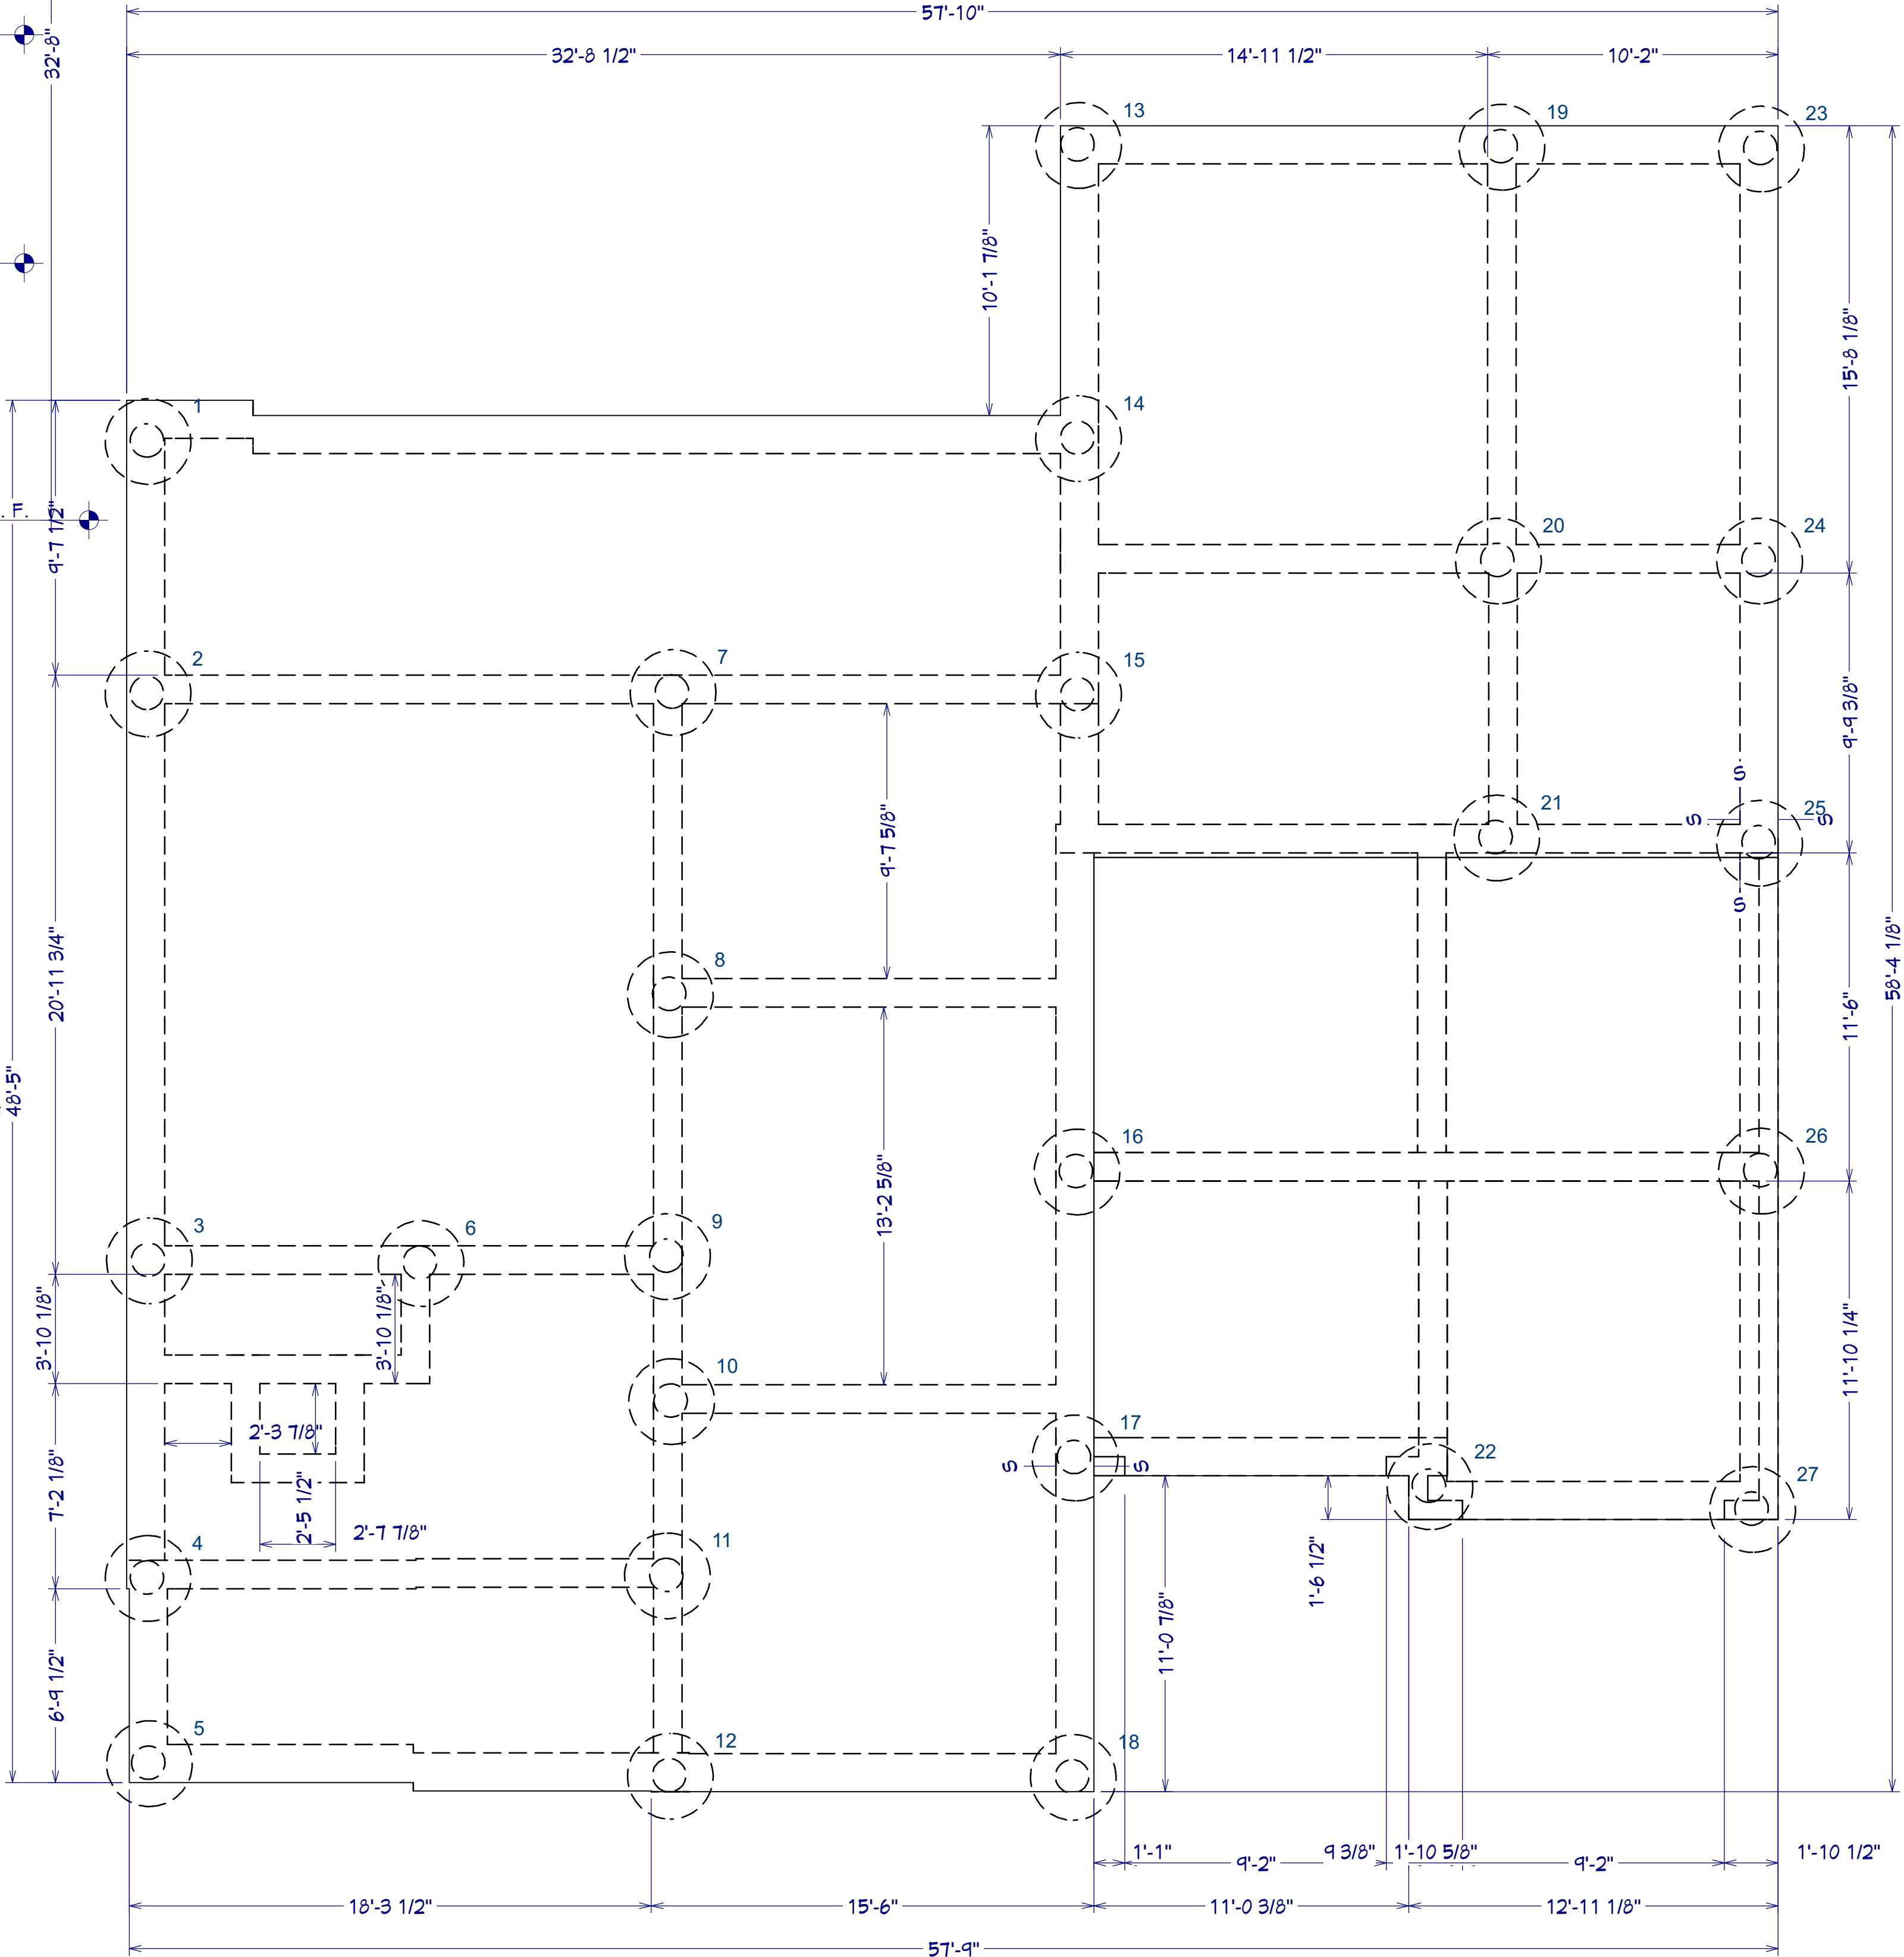

FOUNDATION PLAN

SCALE 1/4"=1'

TOTAL SLAB 2792 SQ/FT

REVISION TABLE	
NUMBER	DATE

8500 ANASTASIA AVE.
LOT 6 BLOCK 2

FOUNDATION PLAN AND
ELEVATIONS

DRAWINGS PROVIDED BY:
H & P HOME DESIGN

DATE:

2/15/2015

SCALE:

SHEET:

A2