


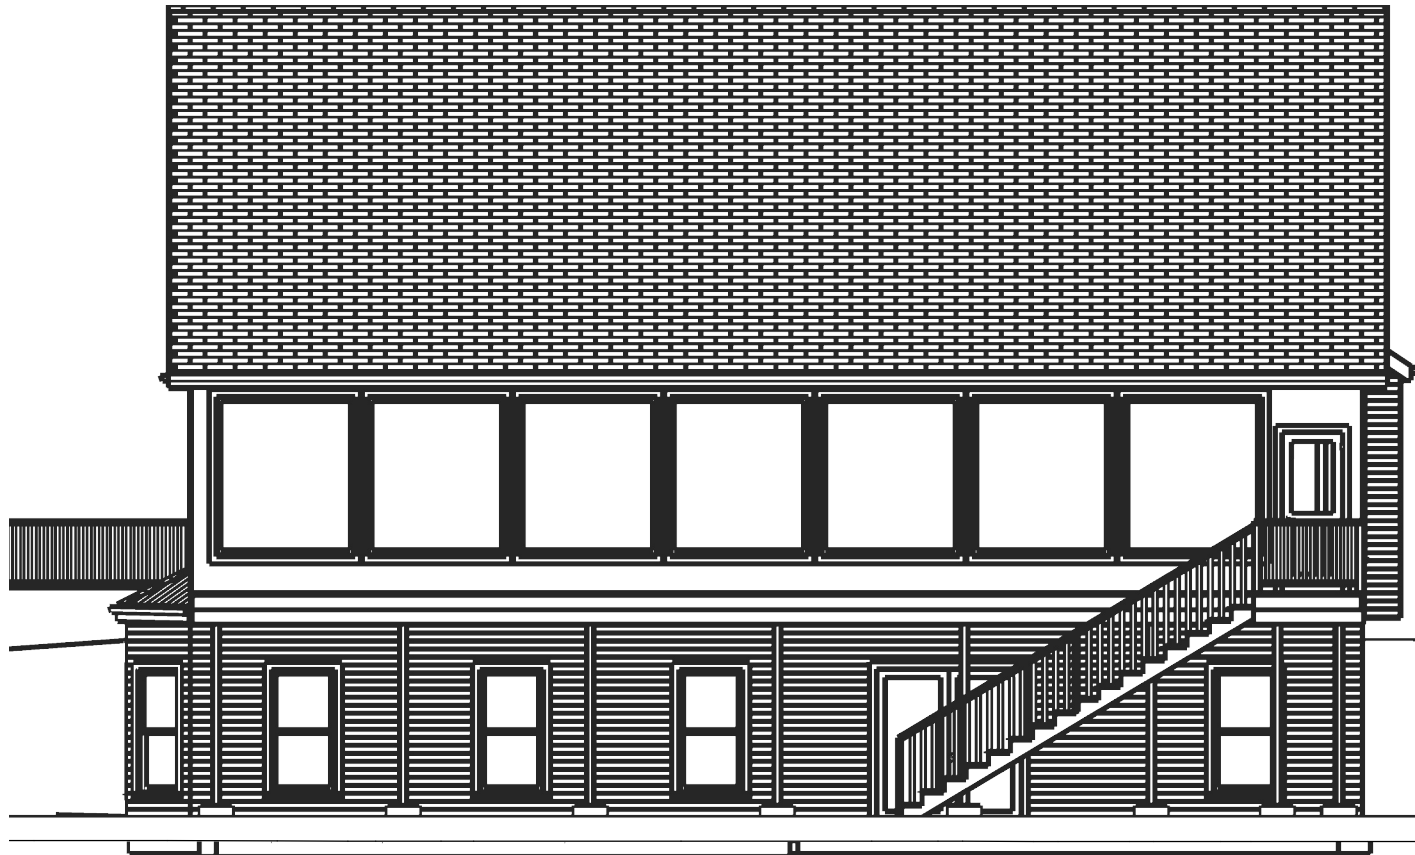

REAR ELEVATION



FRONT ELEVATION

**LAW CUSTOM HOME**

Front and Rear Elevations

JOB NUMBER  
**LAWR121-D**

File Name:  
**LAWR121 Prelim**

Designer:  
**K. Moreland**

Final Dimensions May Vary

SCALE:  
**1/8" = 1'-0"**

DATE:  
**07/28/2021**

REVISIONS: