




CONCEPTUAL FOUNDATION PLAN 1/4" = 1' SCALE

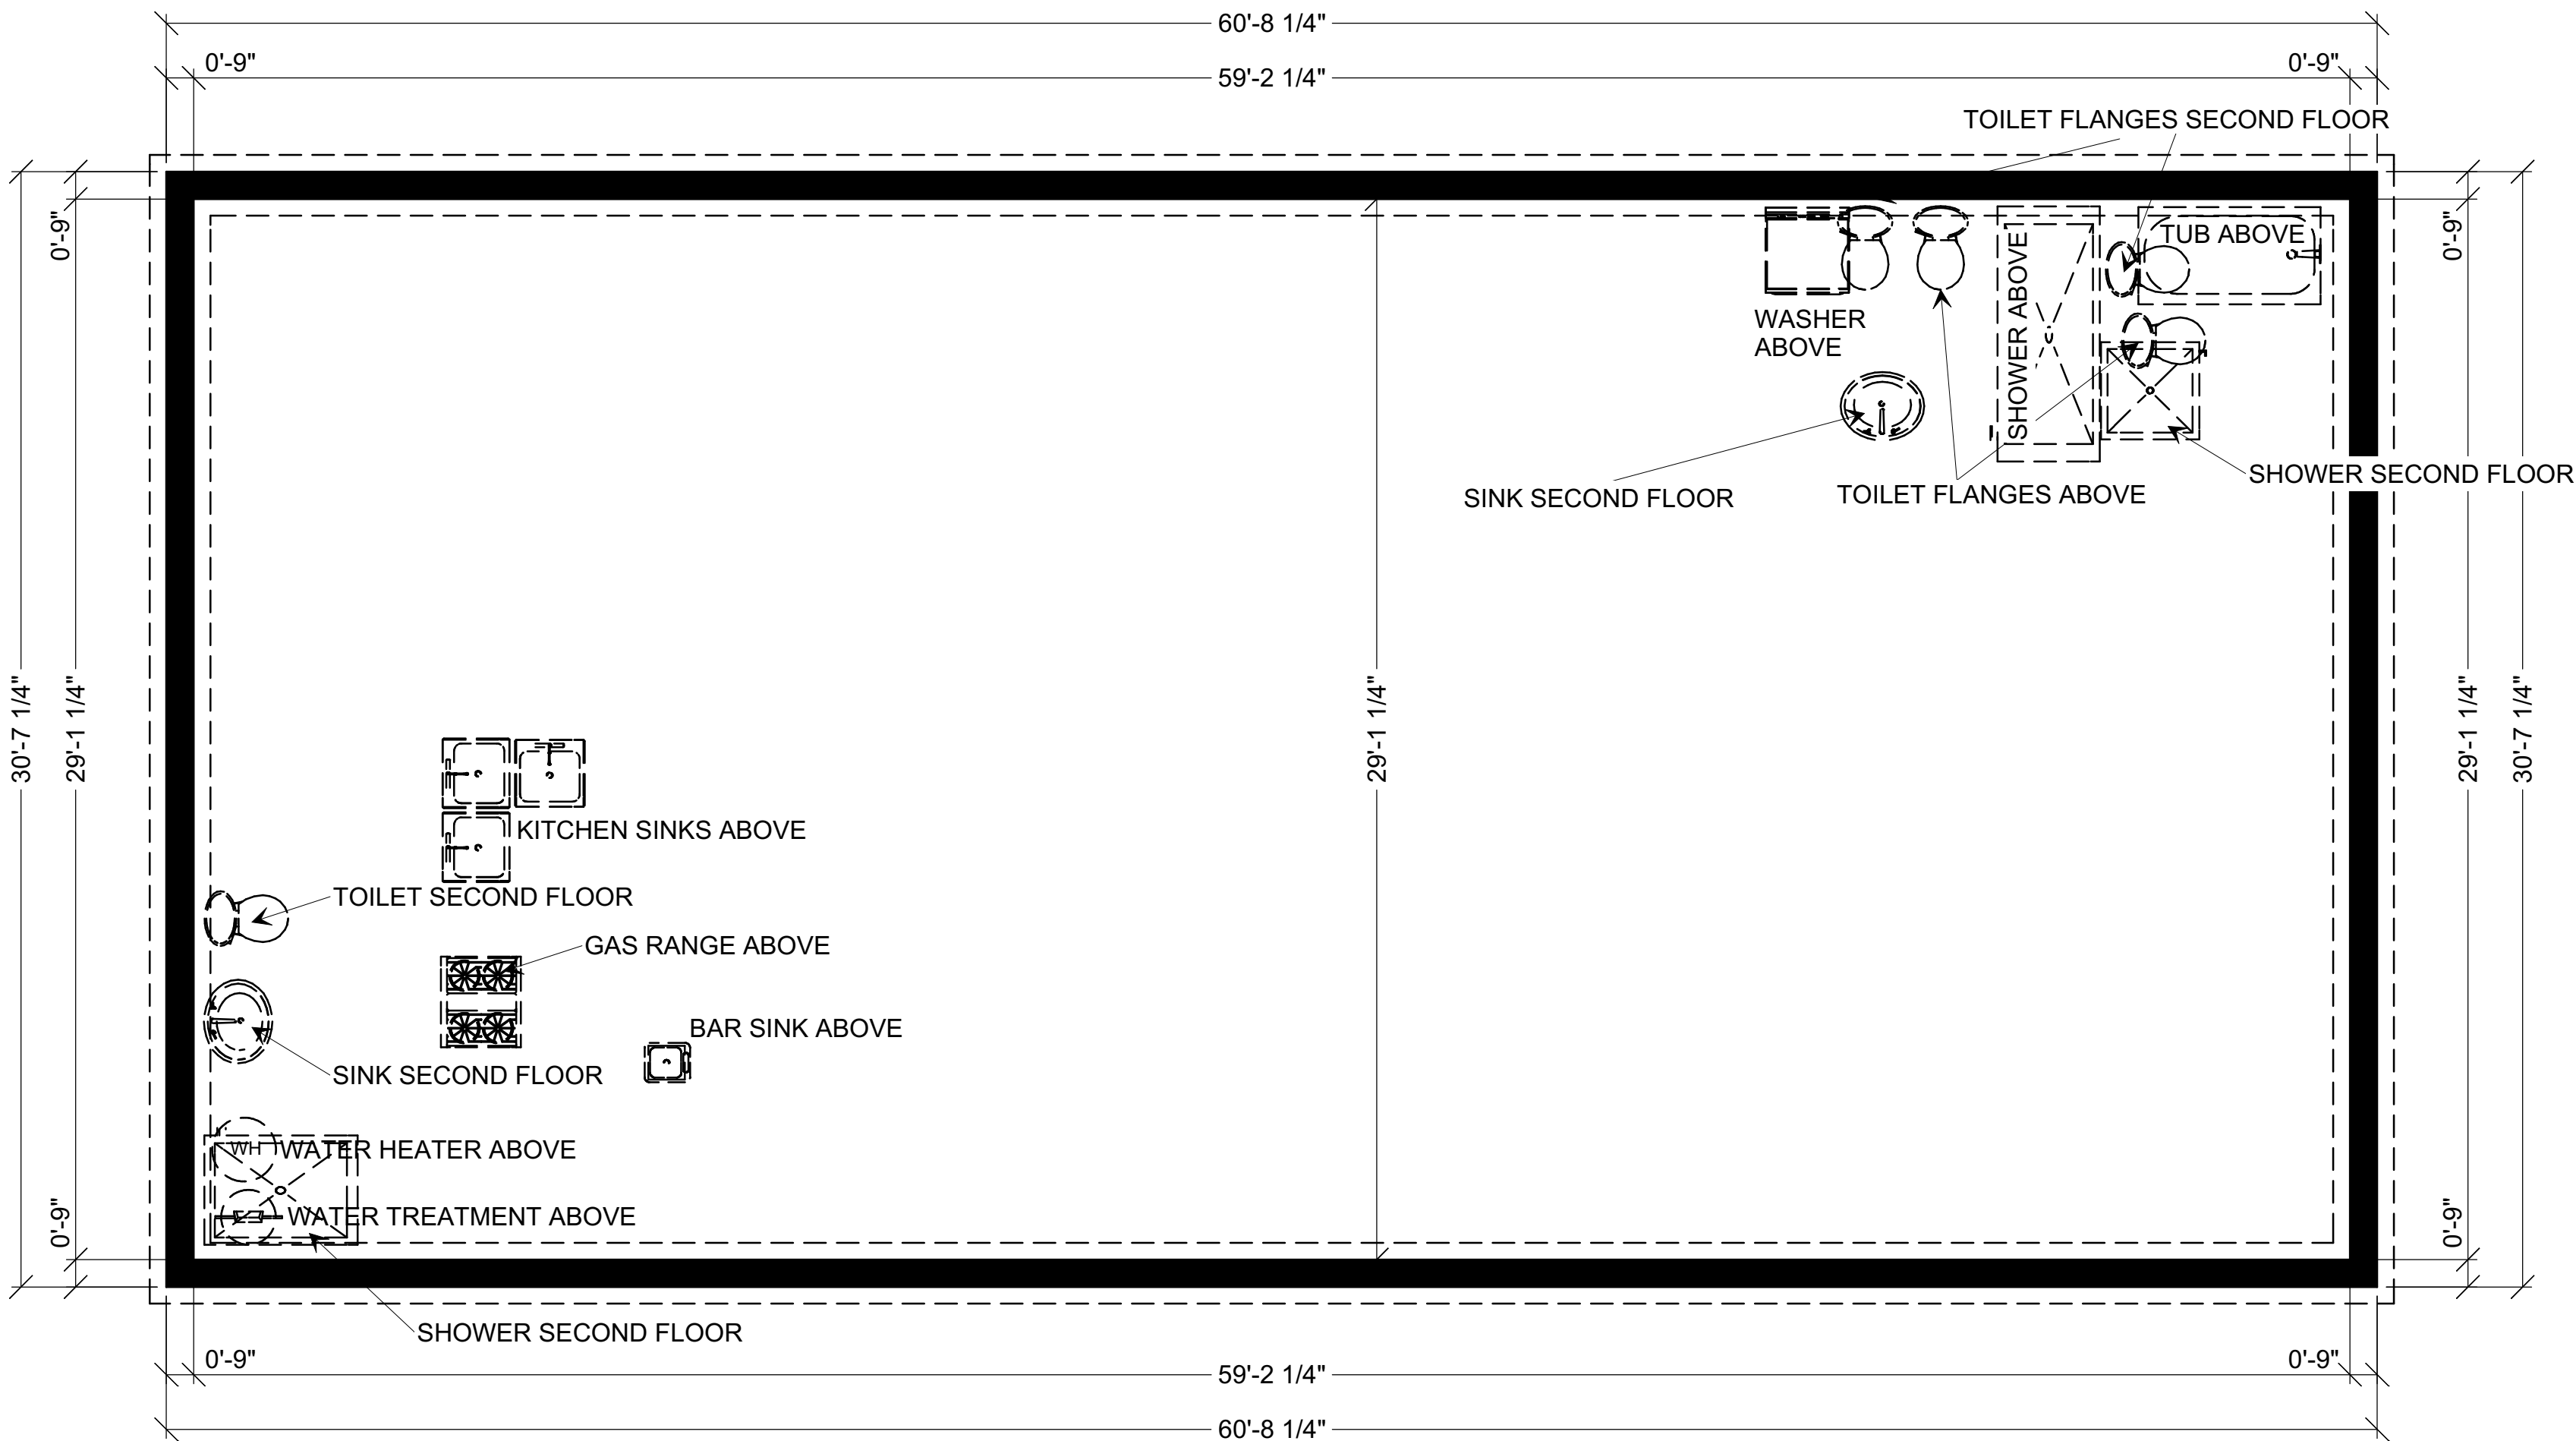

FIRST FLOOR PLAN 1/4" = 1' SCALE

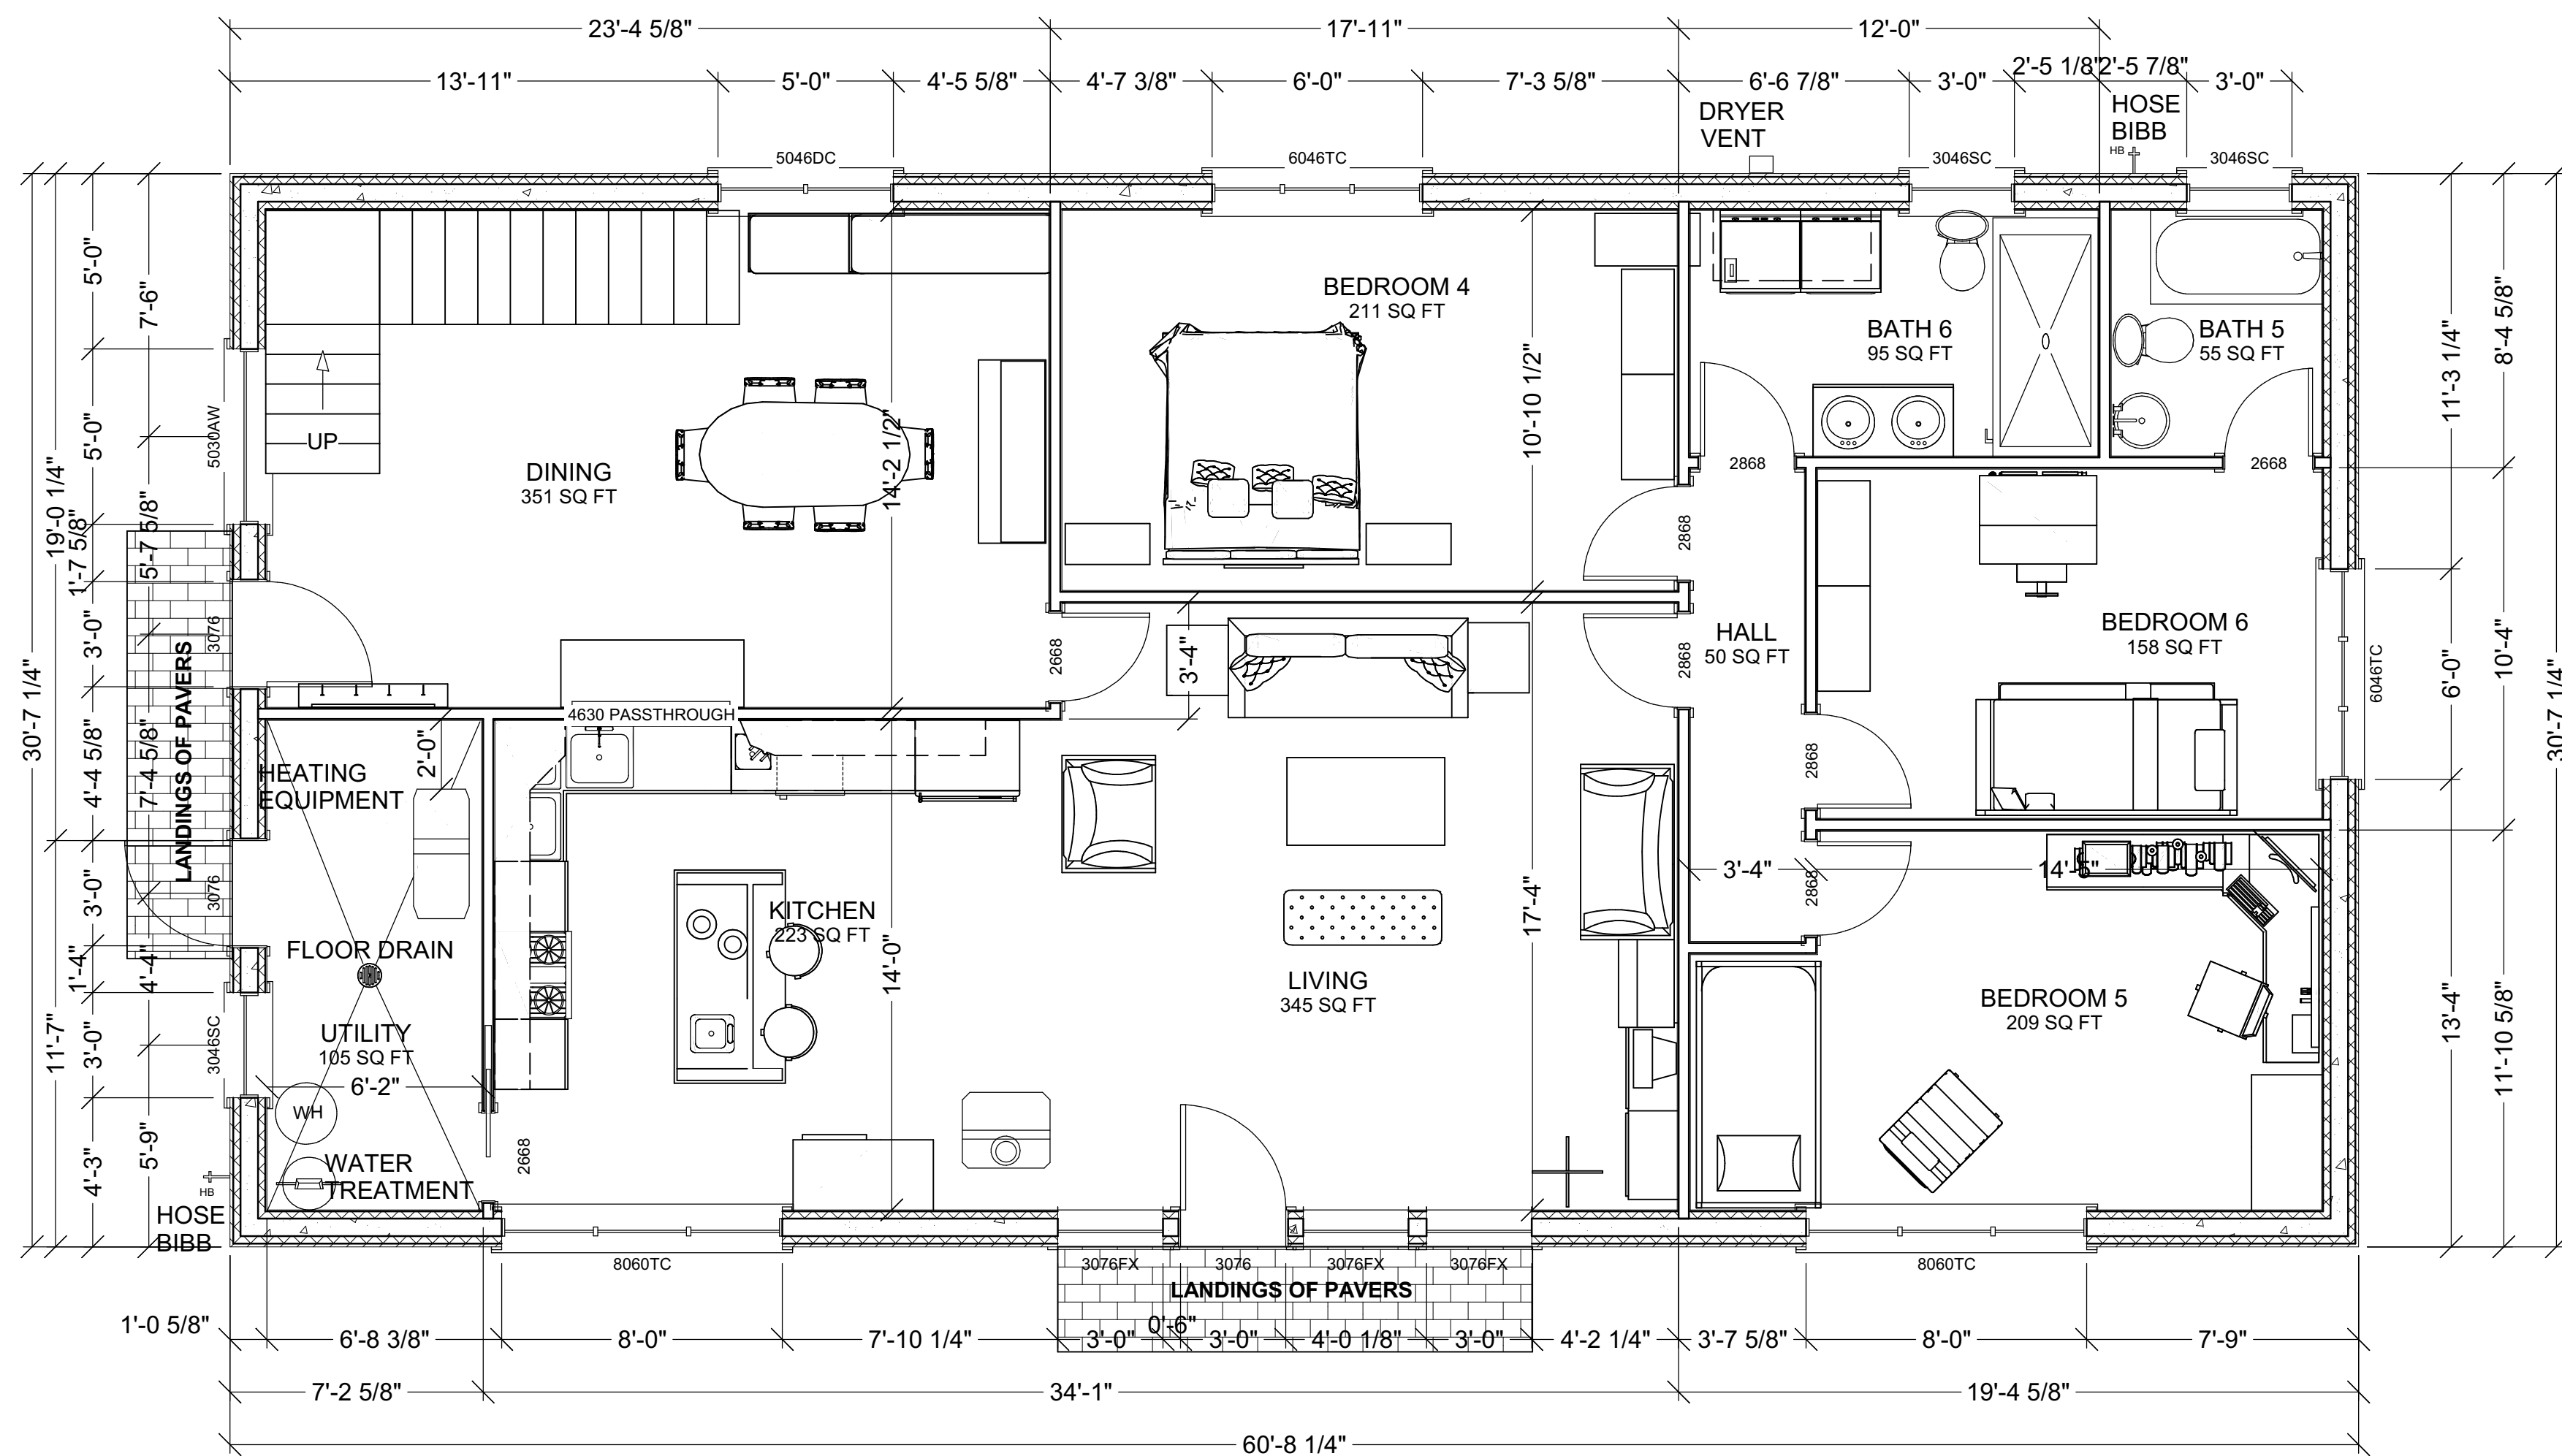


NOTE:
ALL WINDOW HEADER
HEIGHTS ARE 90" BOTH FLOORS

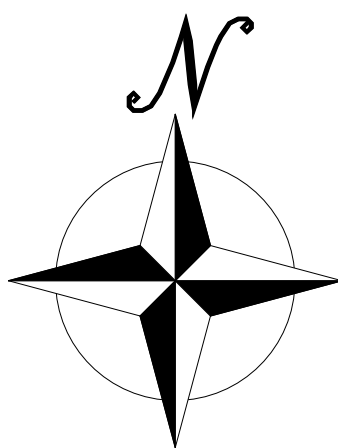




NOTE:
ALL EXTERIOR DOORS ARE 90"
TALL TO MATCH THE WINDOWS

SECOND FLOOR PLAN 1/4" = 1' SCALE

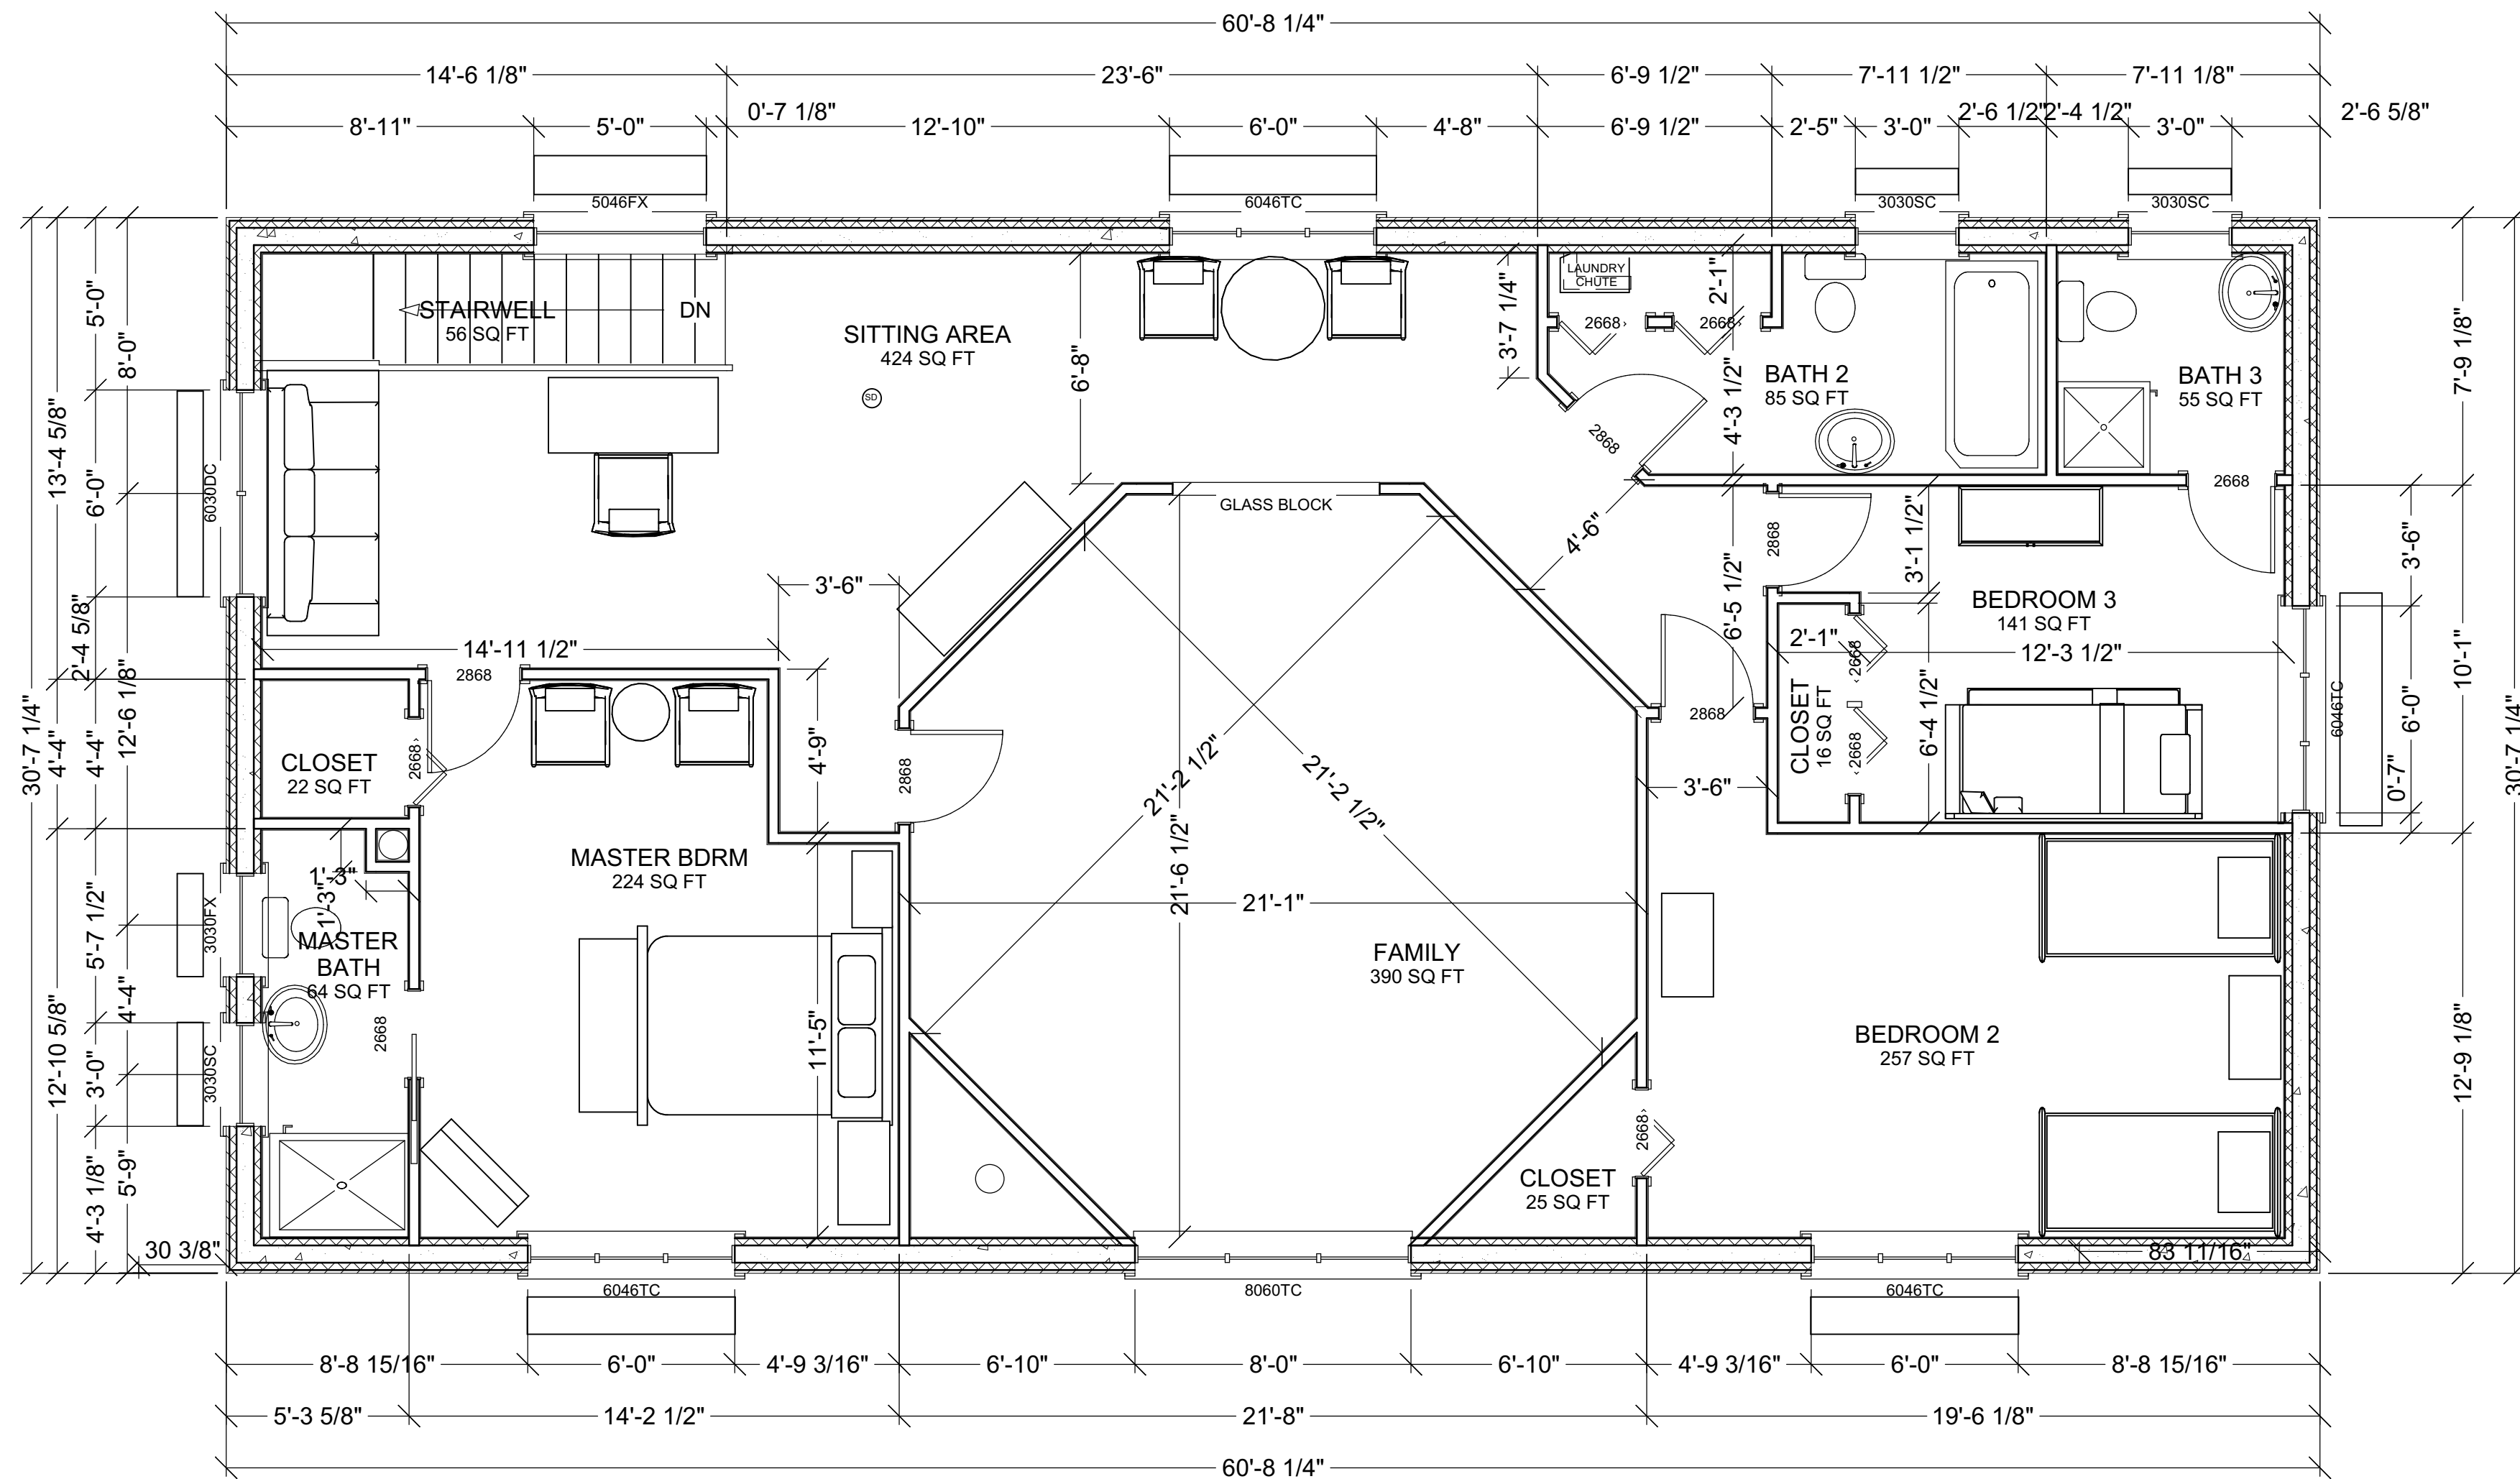


NOTE:
ALL WINDOW HEADER
HEIGHTS ARE 90" BOTH FLOORS

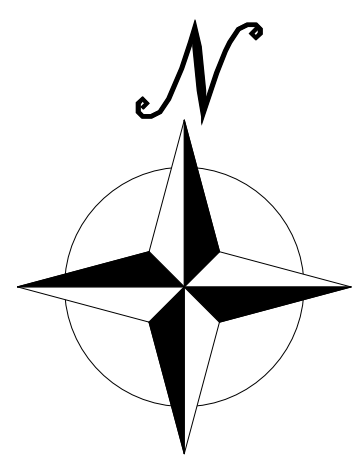


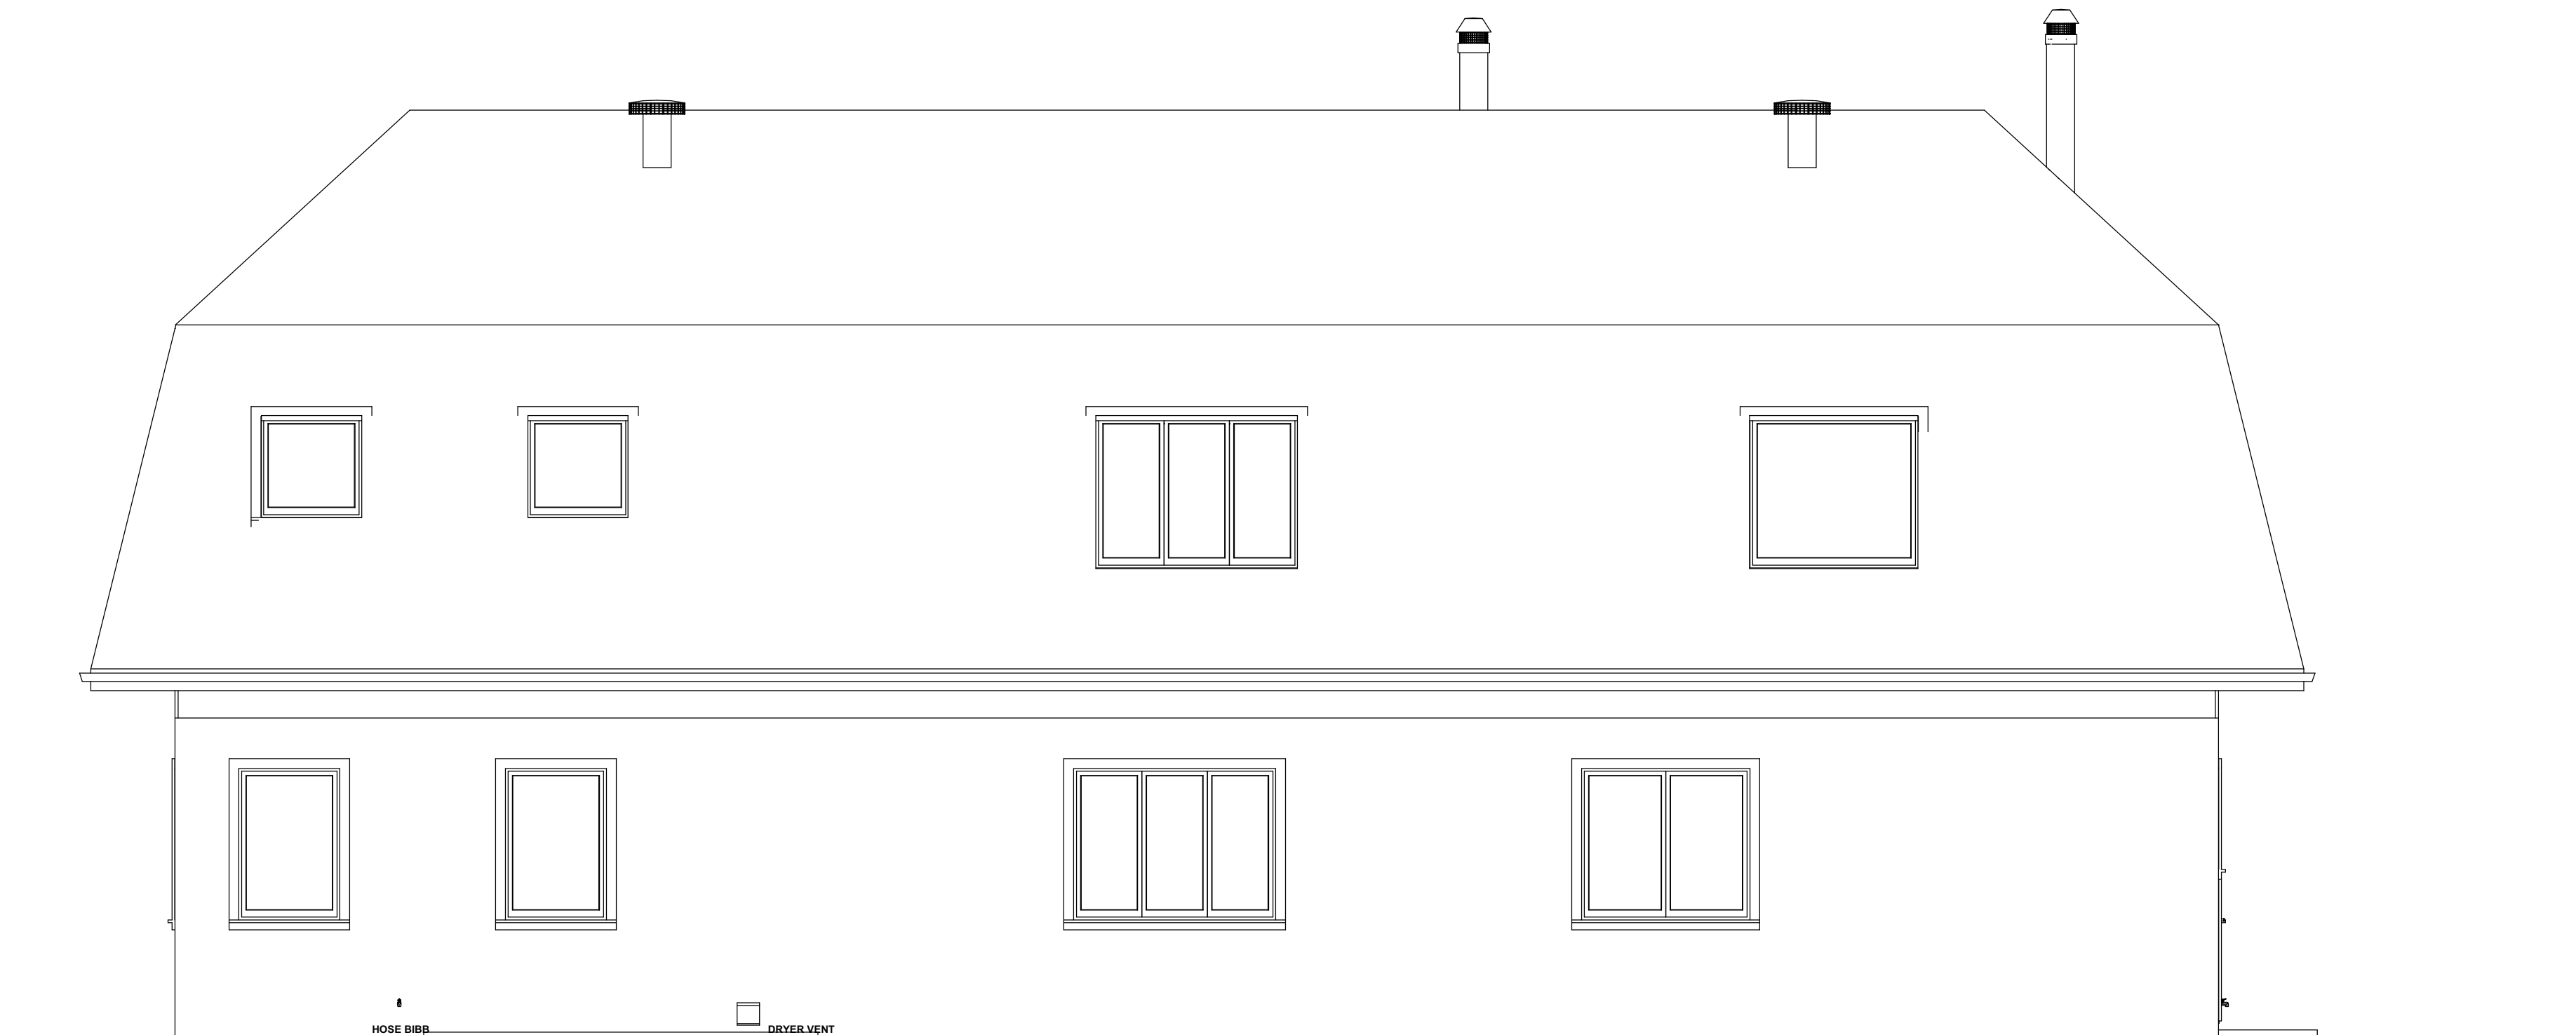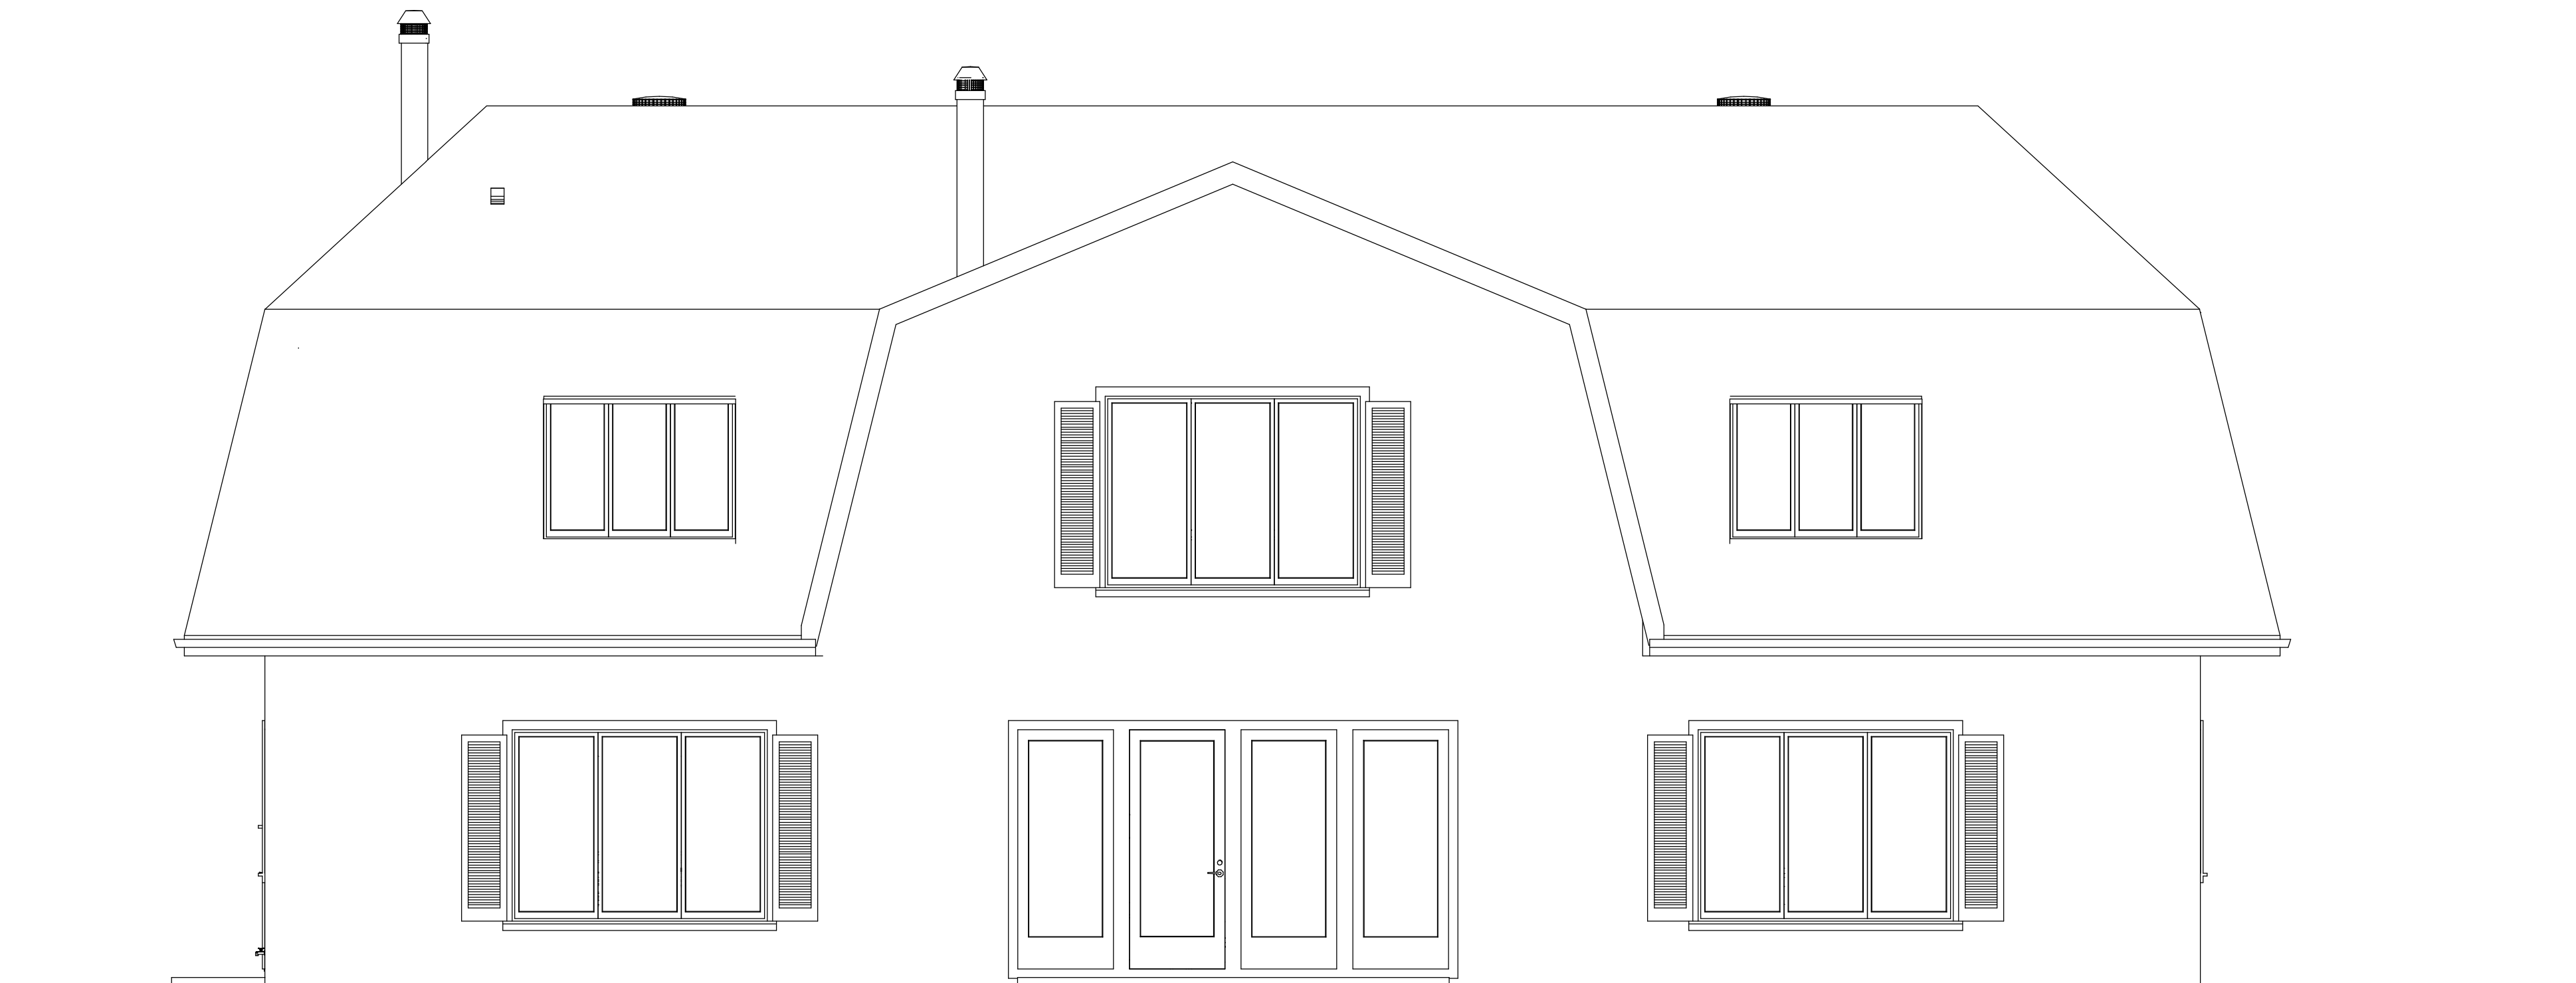


FOR PROPER SCALING THIS PRINT LAYOUT IS FORMATTED FOR ANSI "C" PAPER (17" X 22")

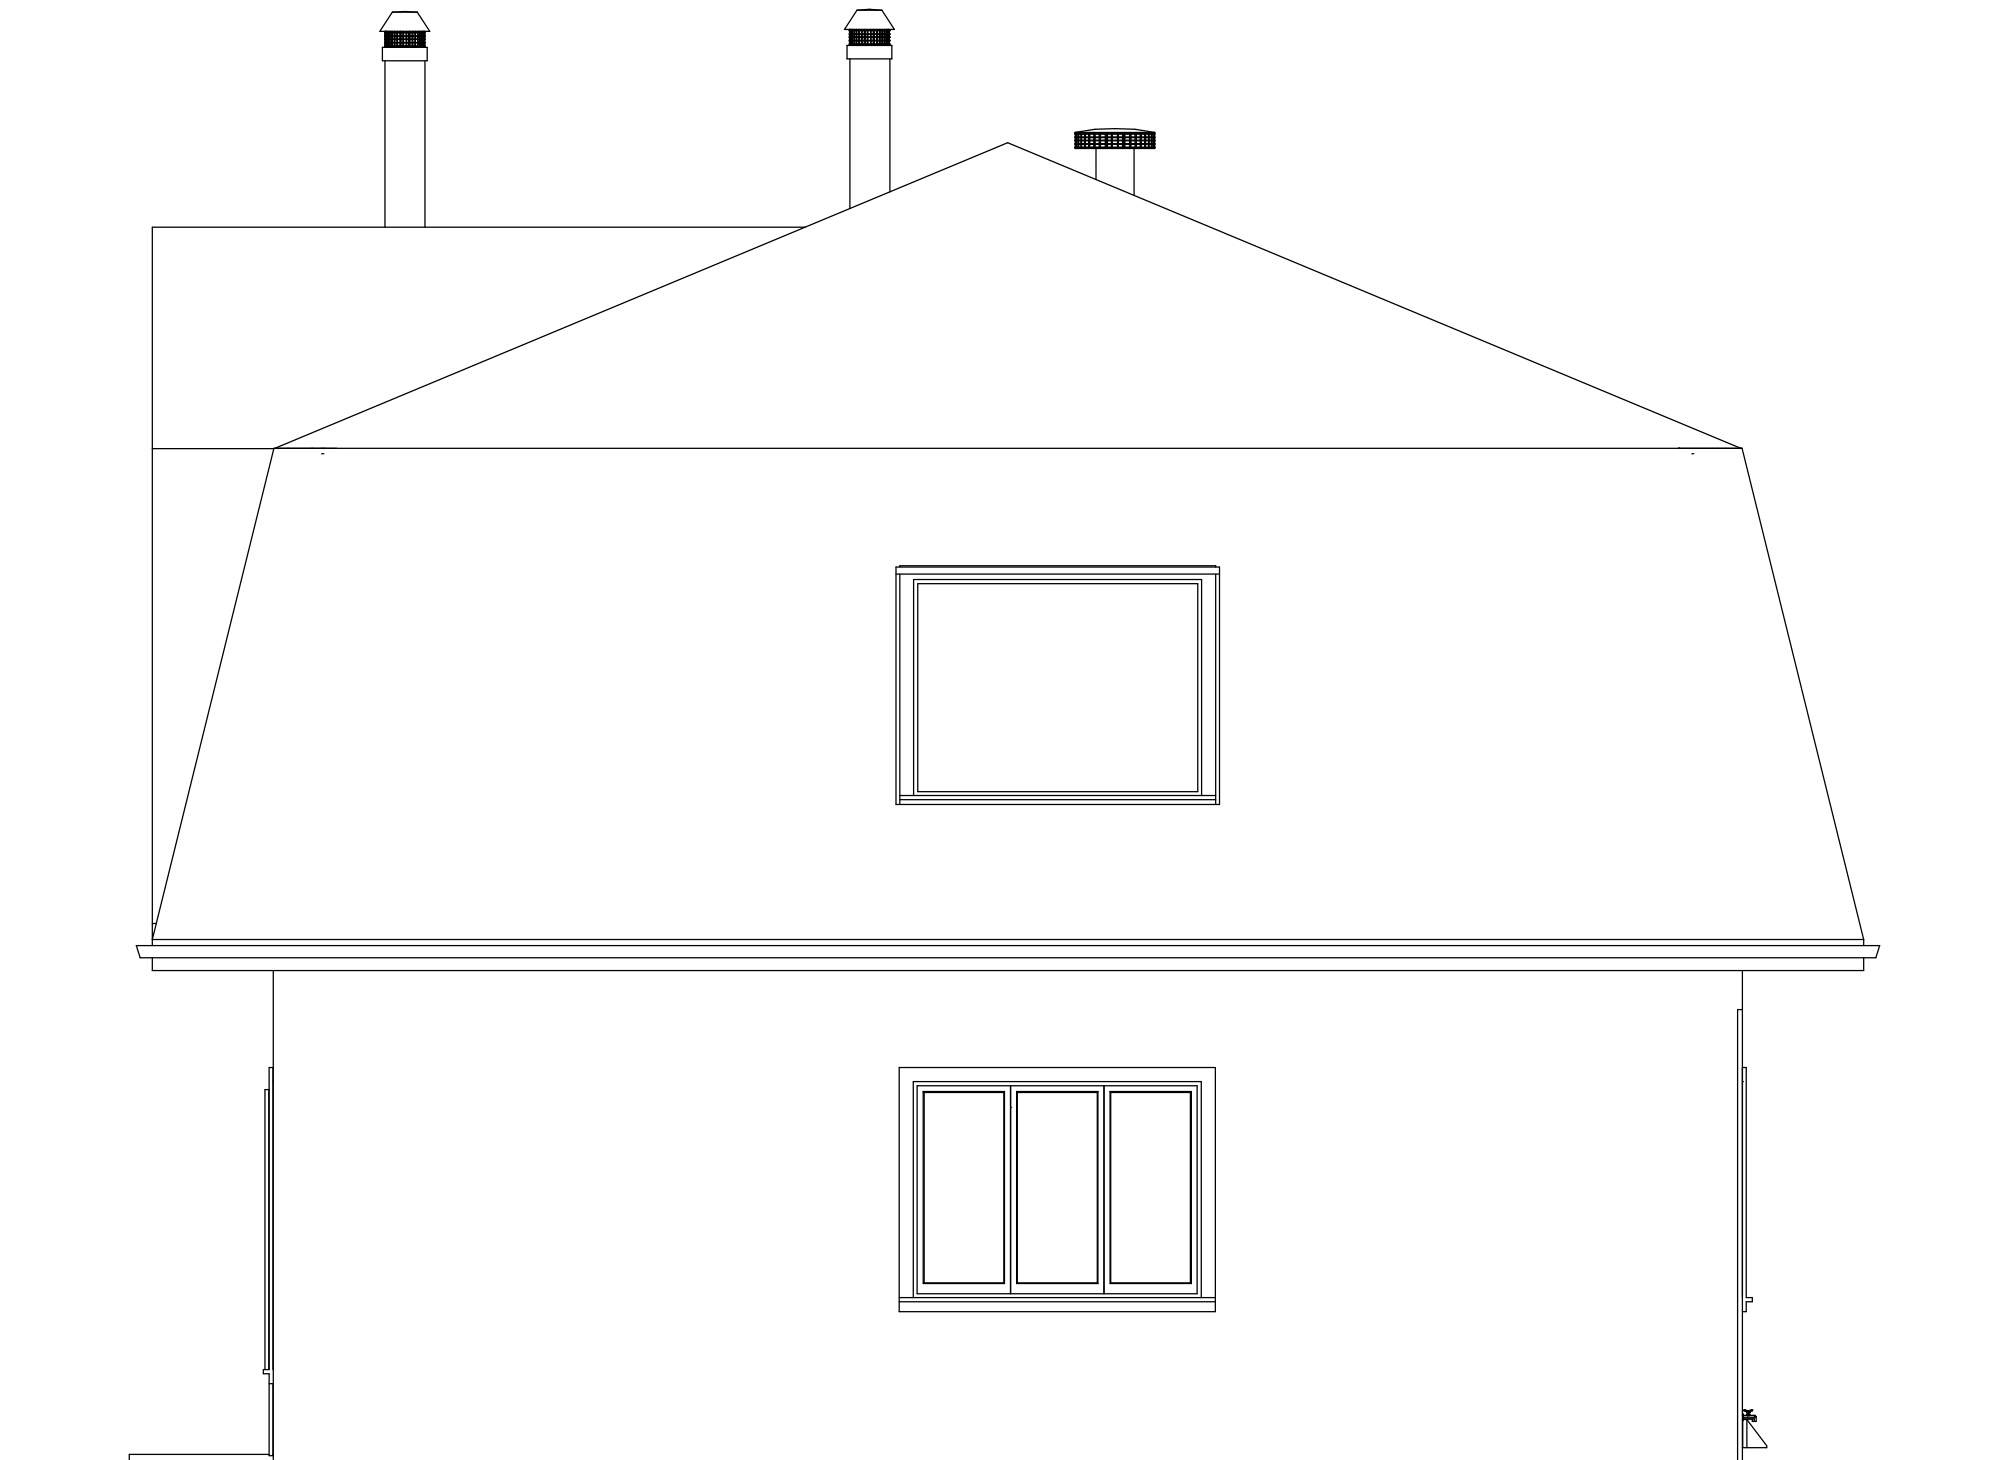

CROSS SECTION AA-1 $1/4" = 1'$ SCALE

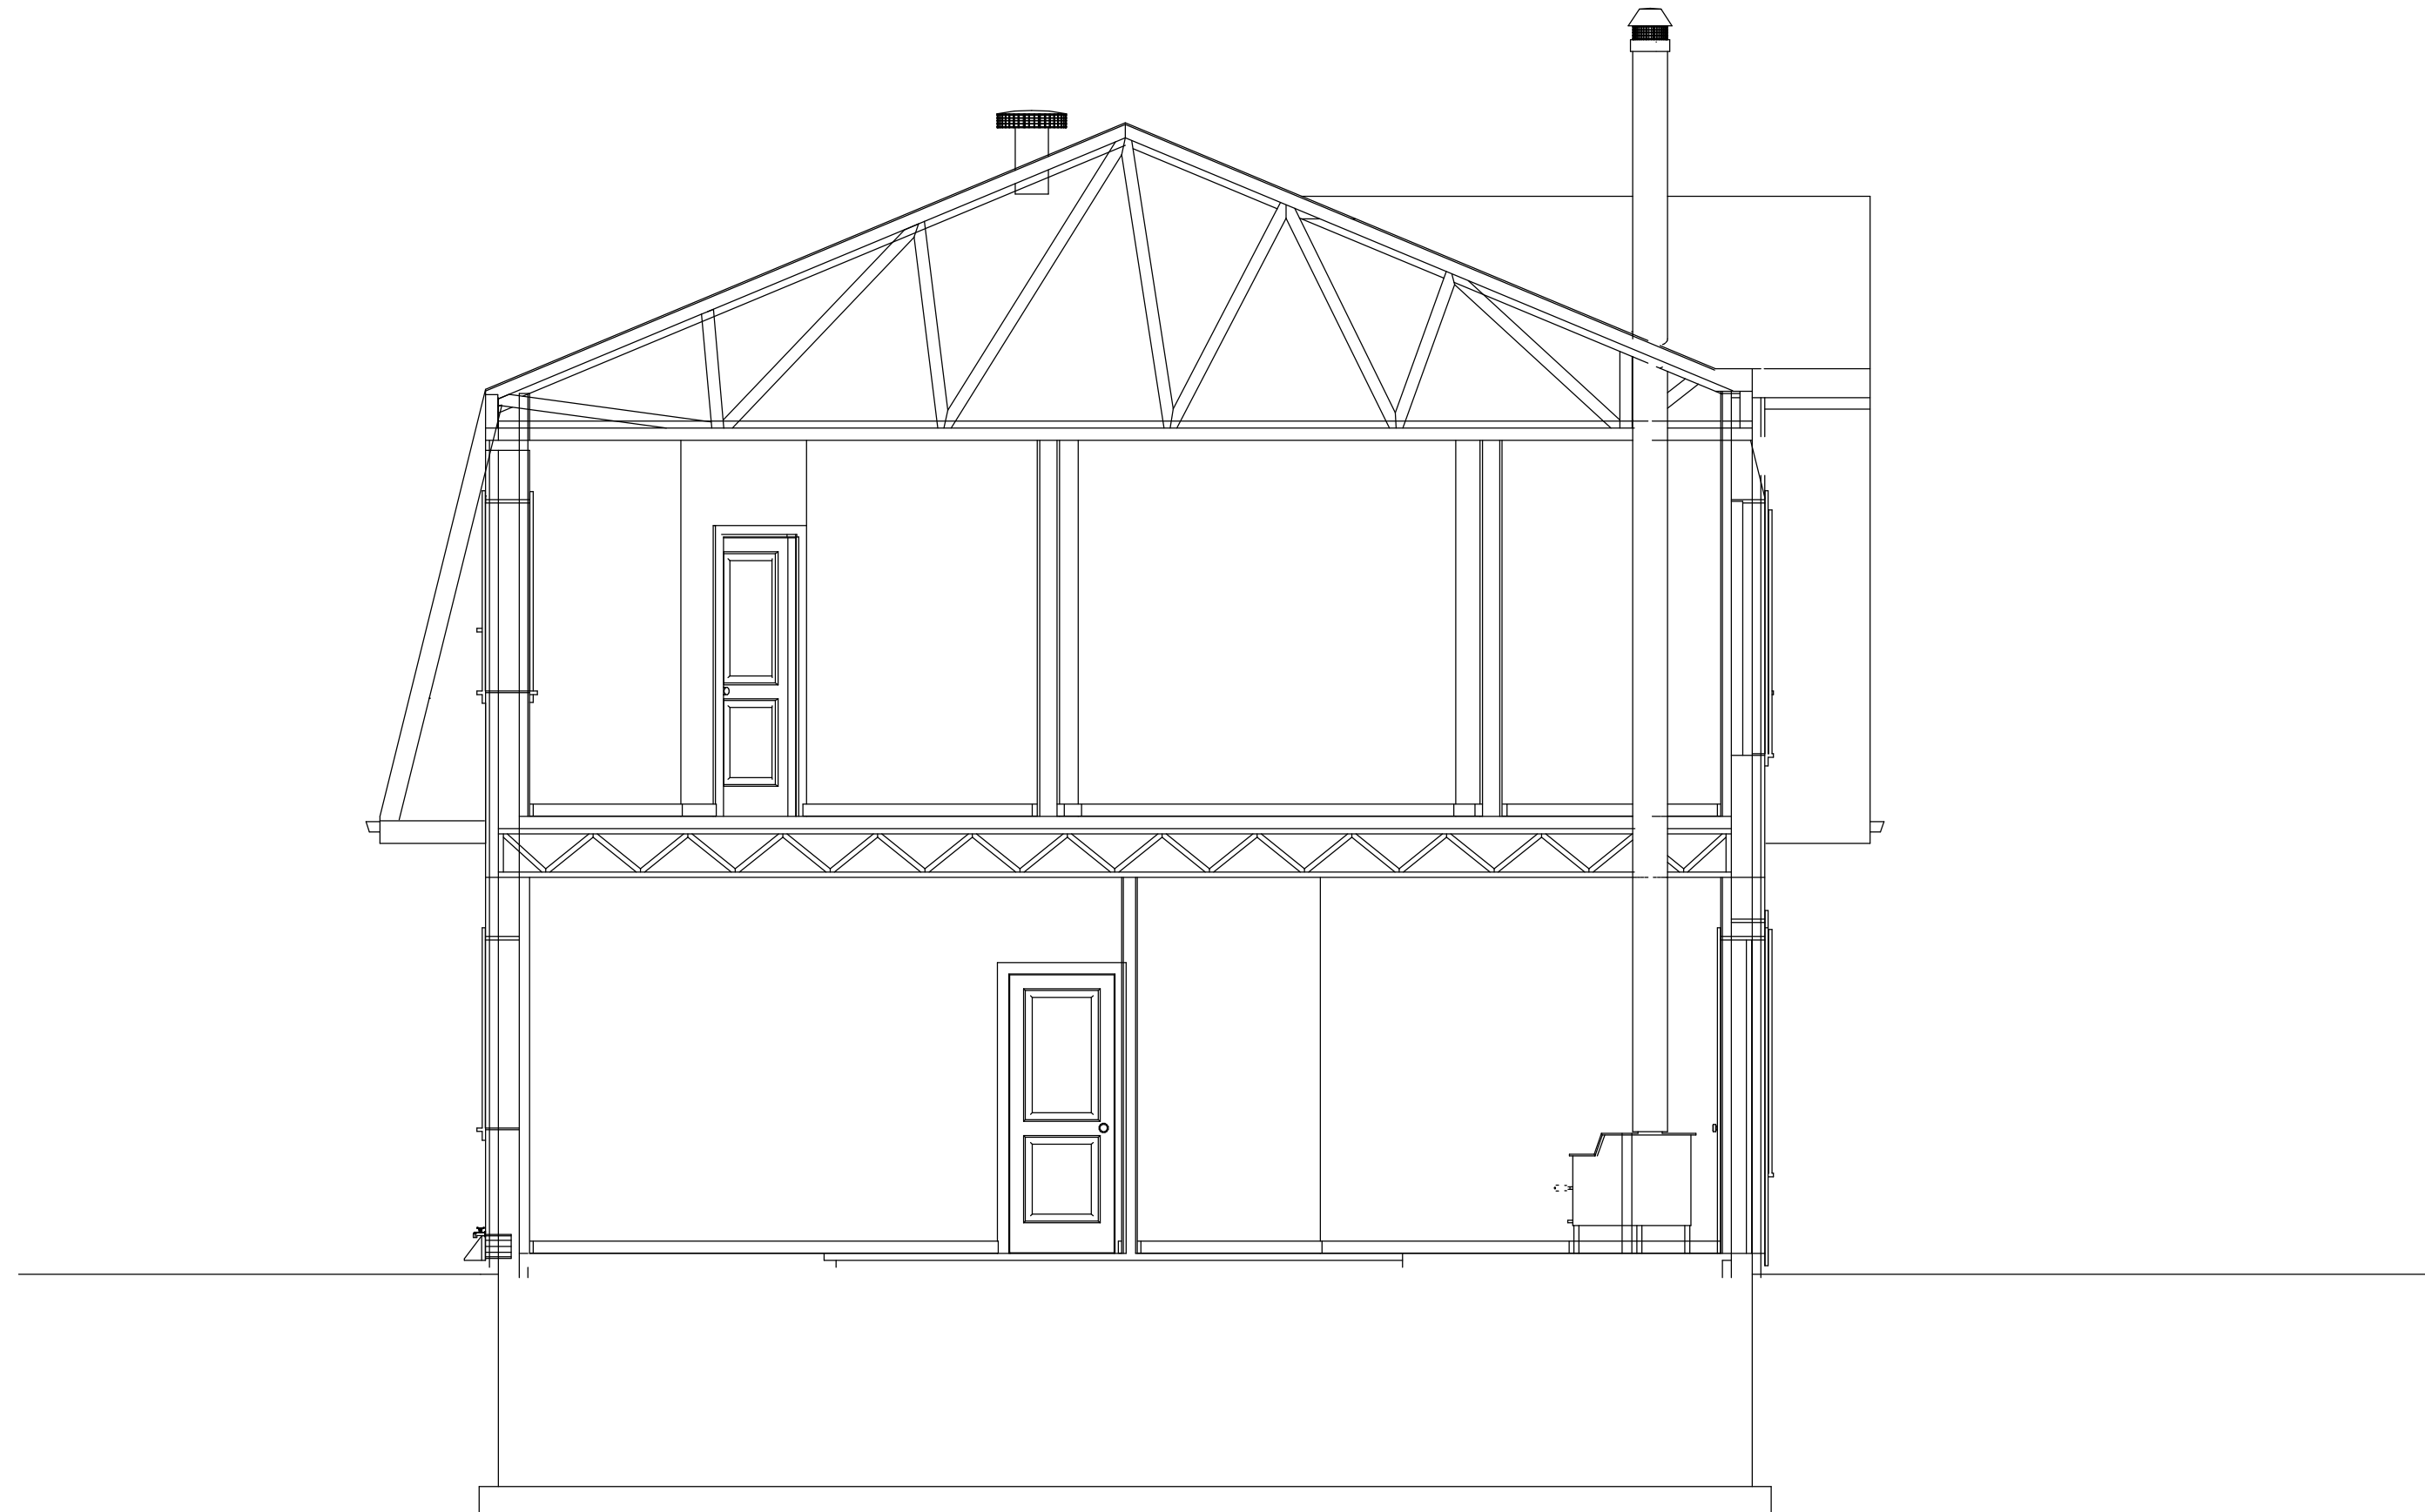

CROSS SECTION AA-2 1/4" = 1' SCALE

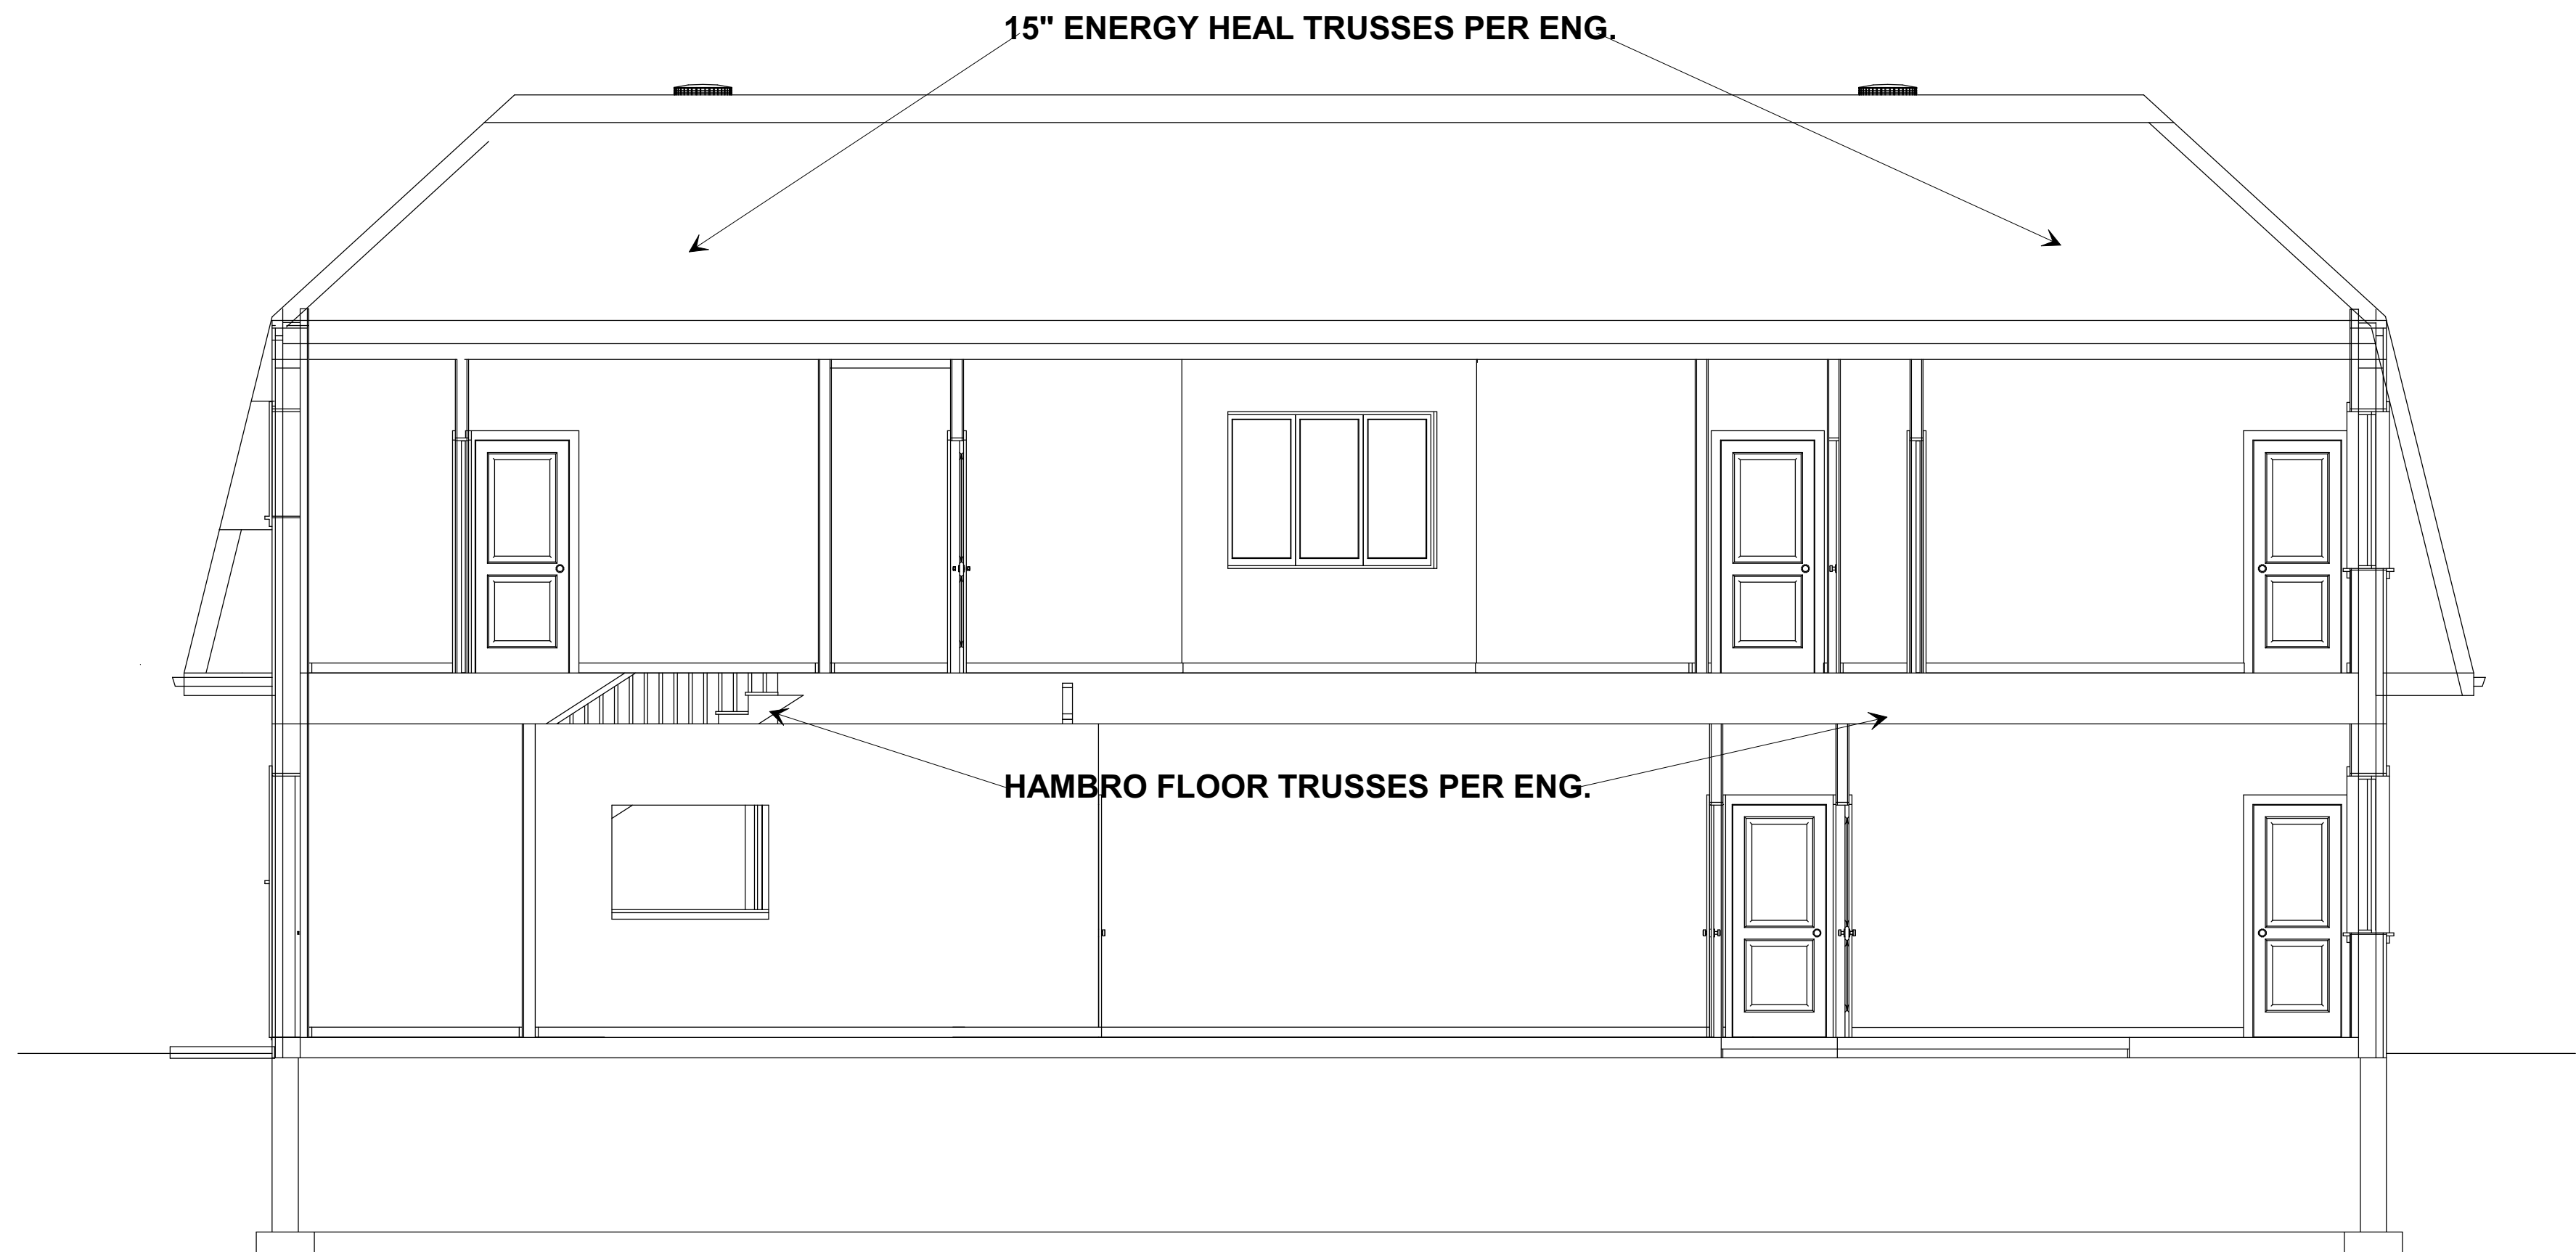

ROOF OVERVIEW 1/4" = 1' SCALE

