




CONCEPTUAL FOUNDATION PLAN 1/4" = 1' SCALE

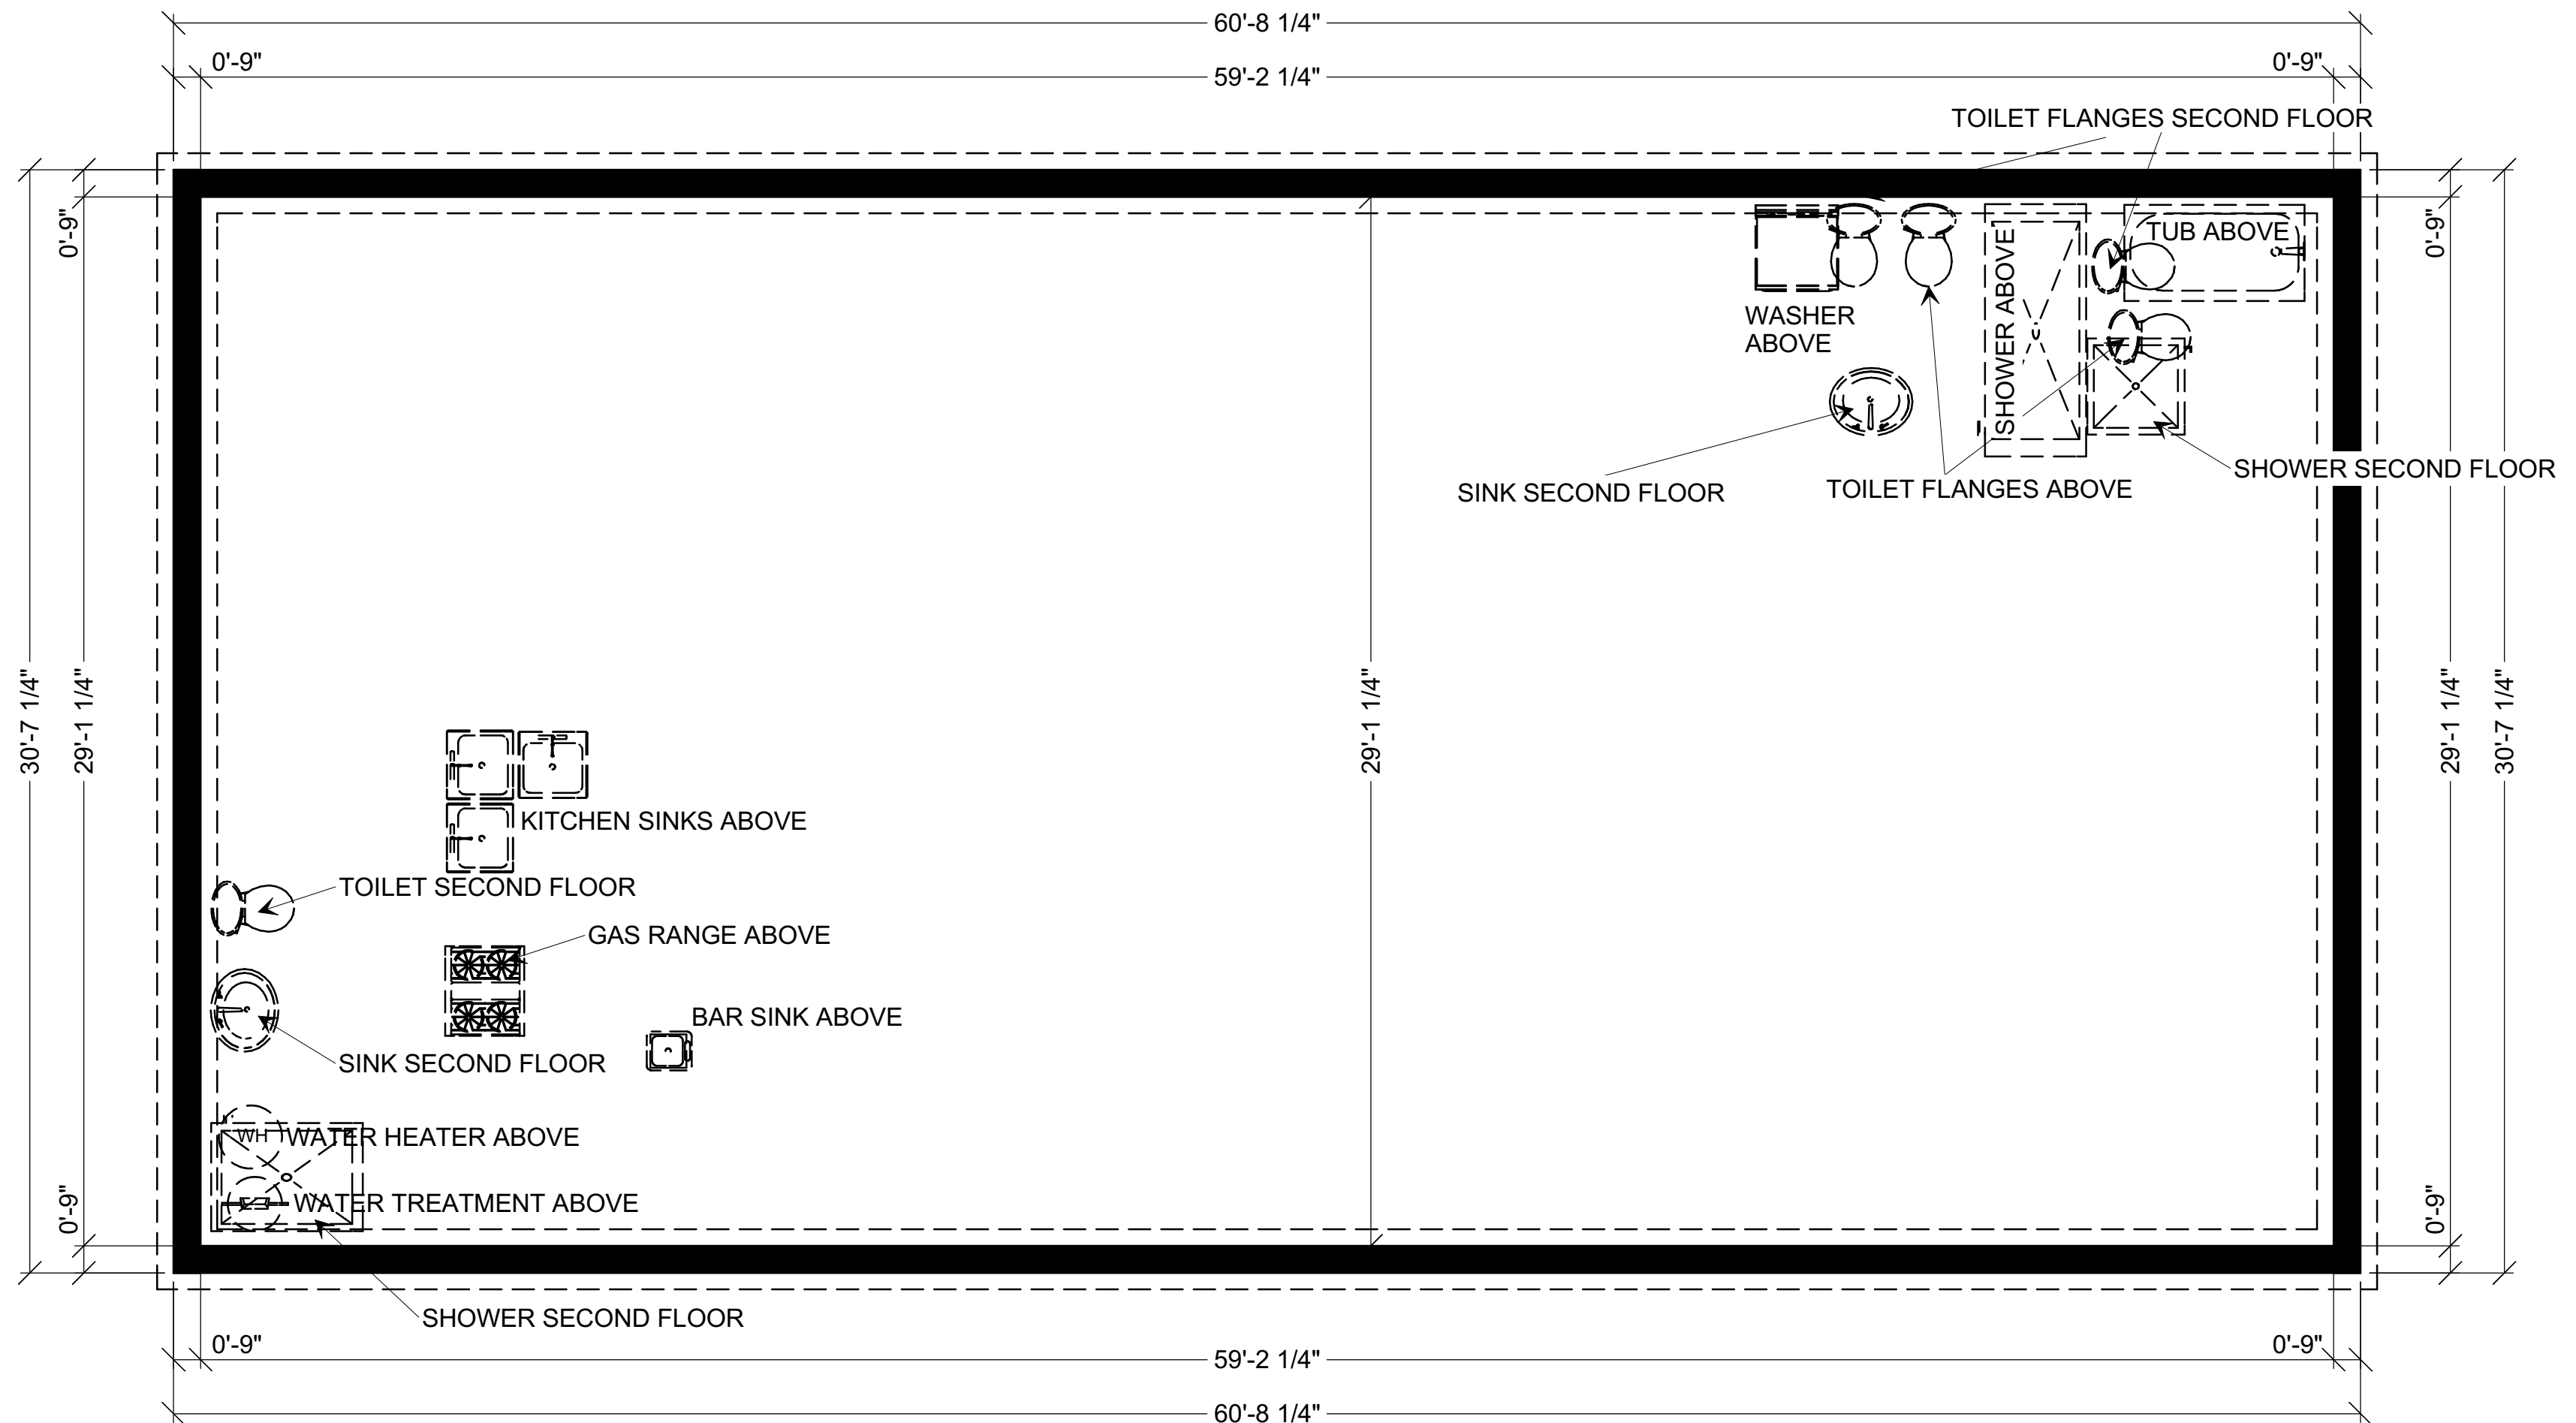

FIRST FLOOR PLAN 1/4" = 1' SCALE

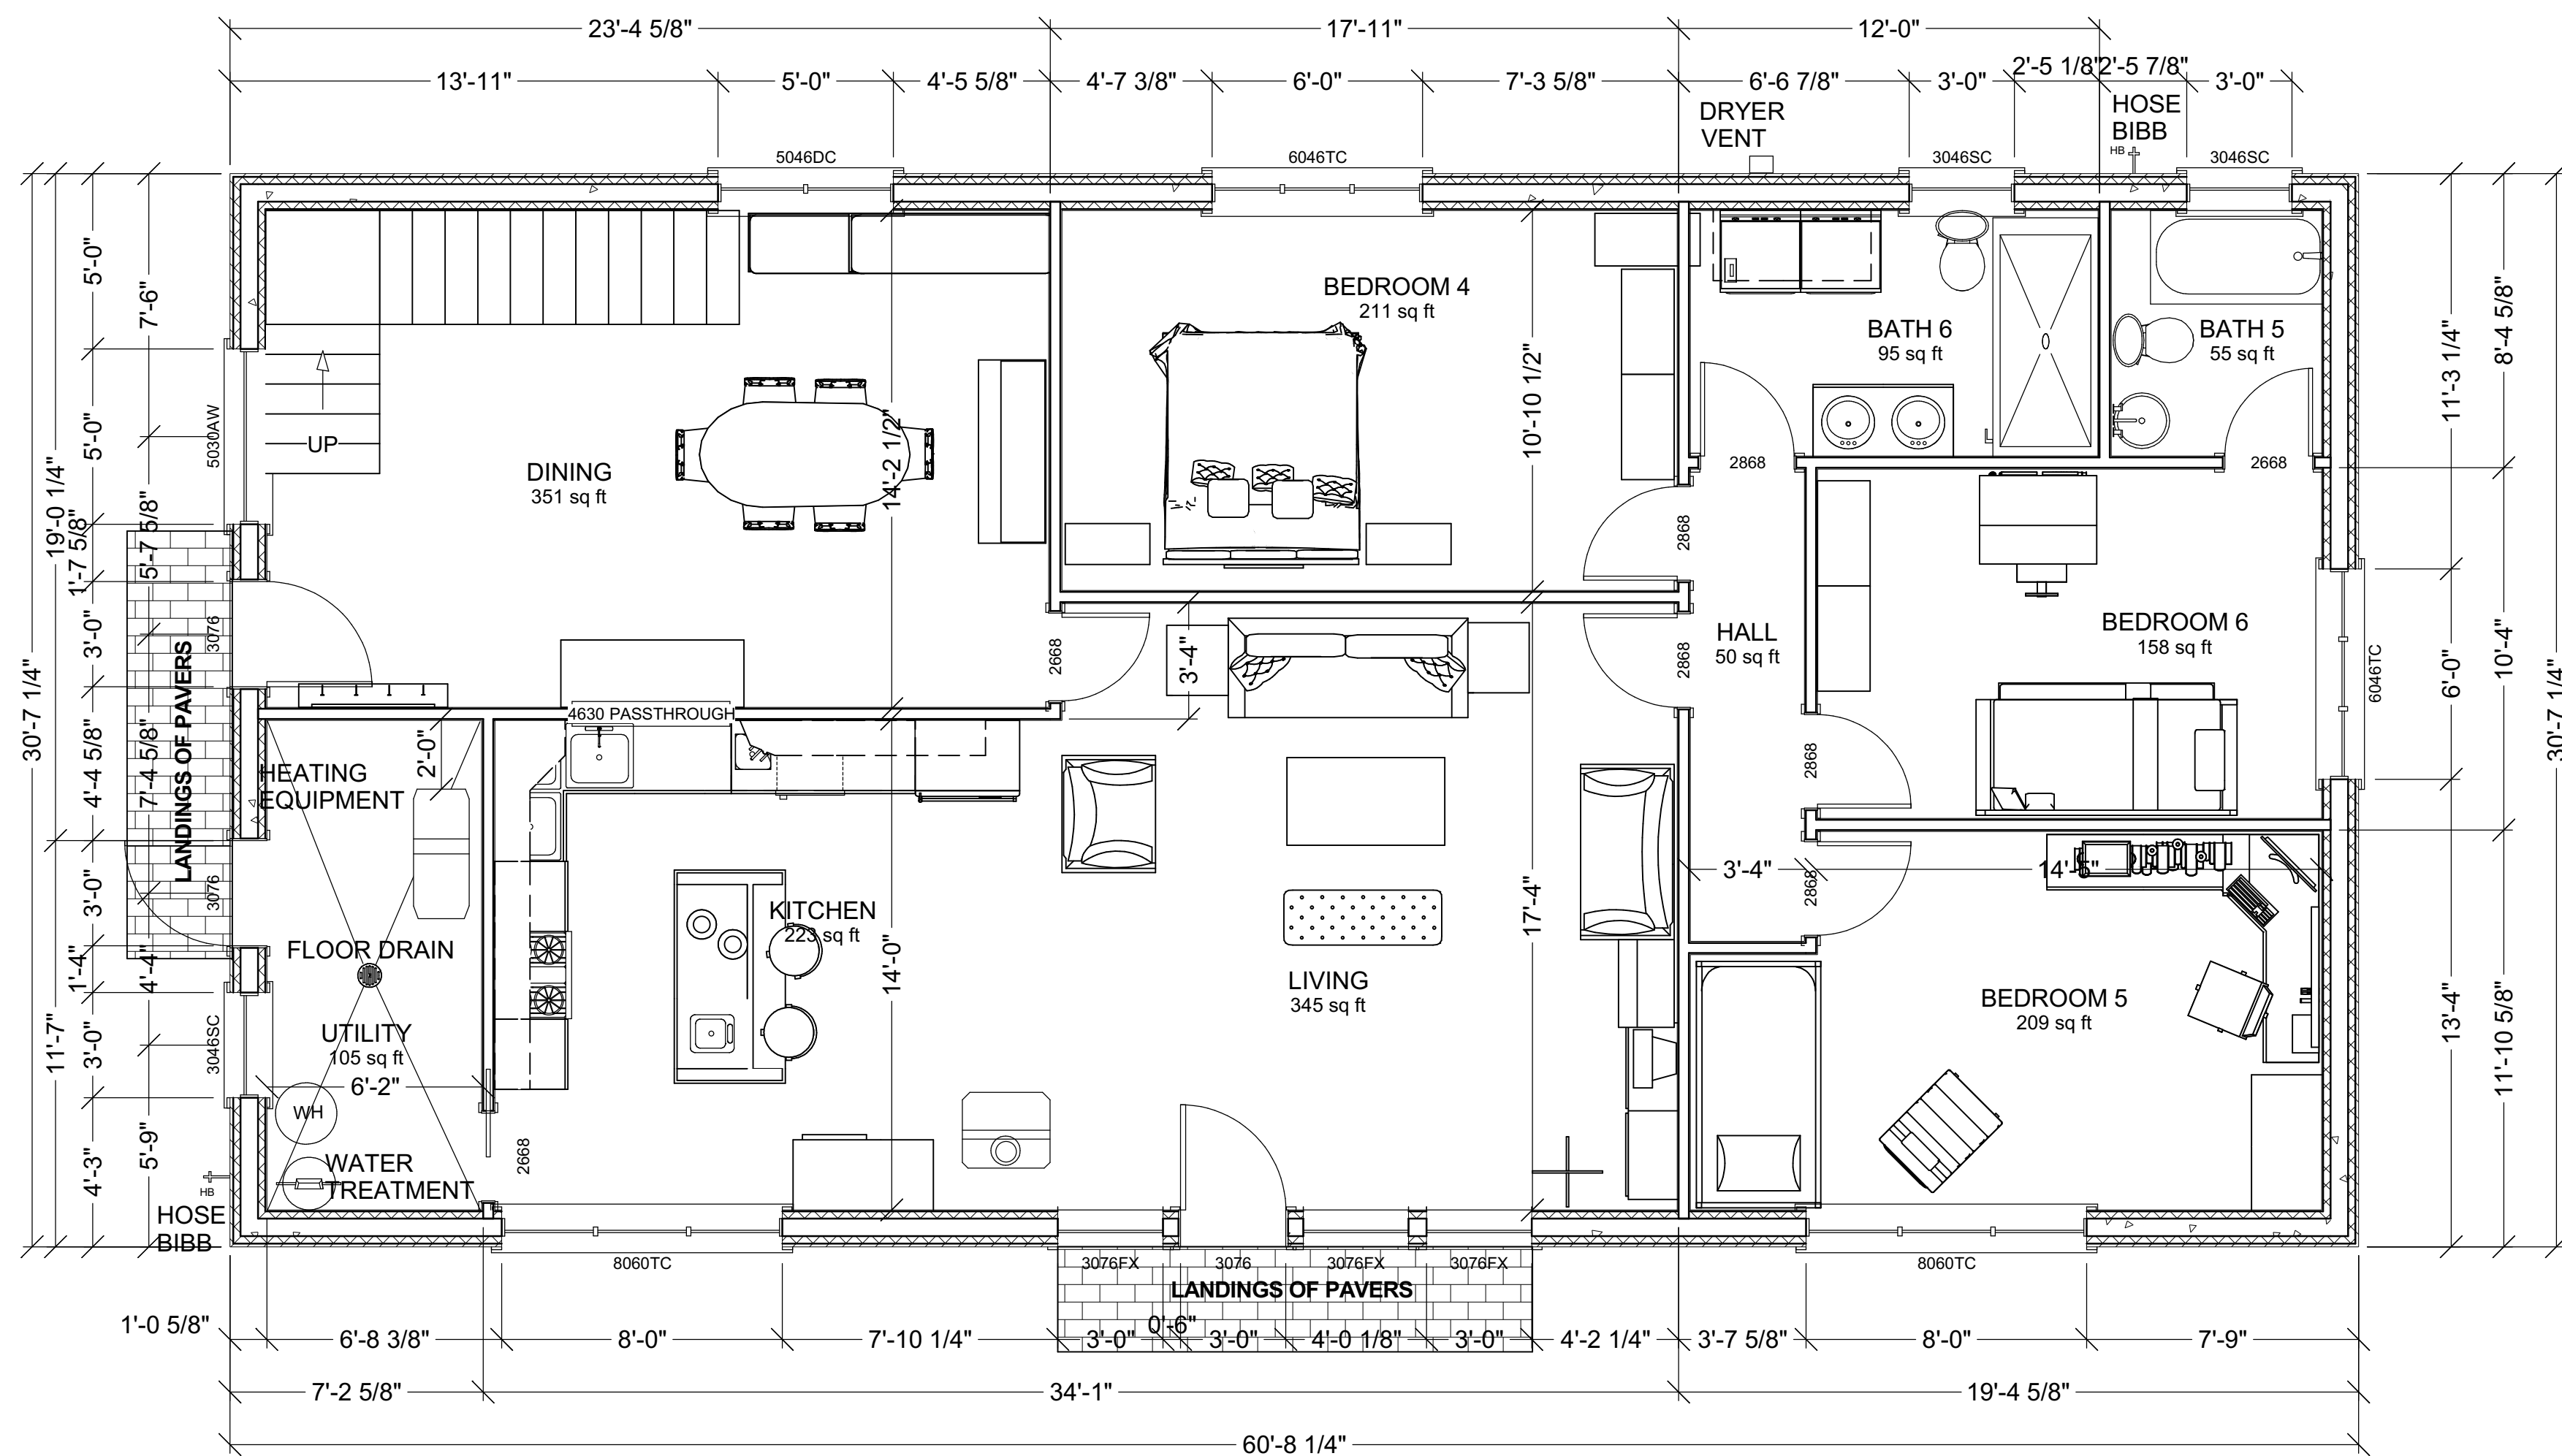


NOTE:
ALL WINDOW HEADER
HEIGHTS ARE 90" BOTH FLOORS

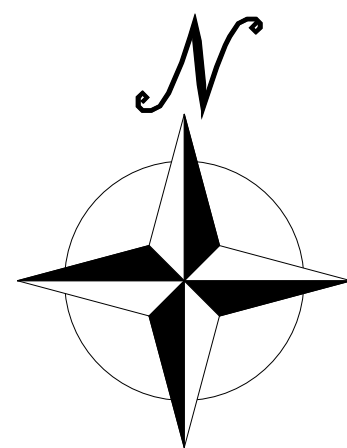


NOTE:
ALL EXTERIOR DOORS ARE 90"
TALL TO MATCH THE WINDOWS


SECOND FLOOR PLAN 1/4" = 1' SCALE

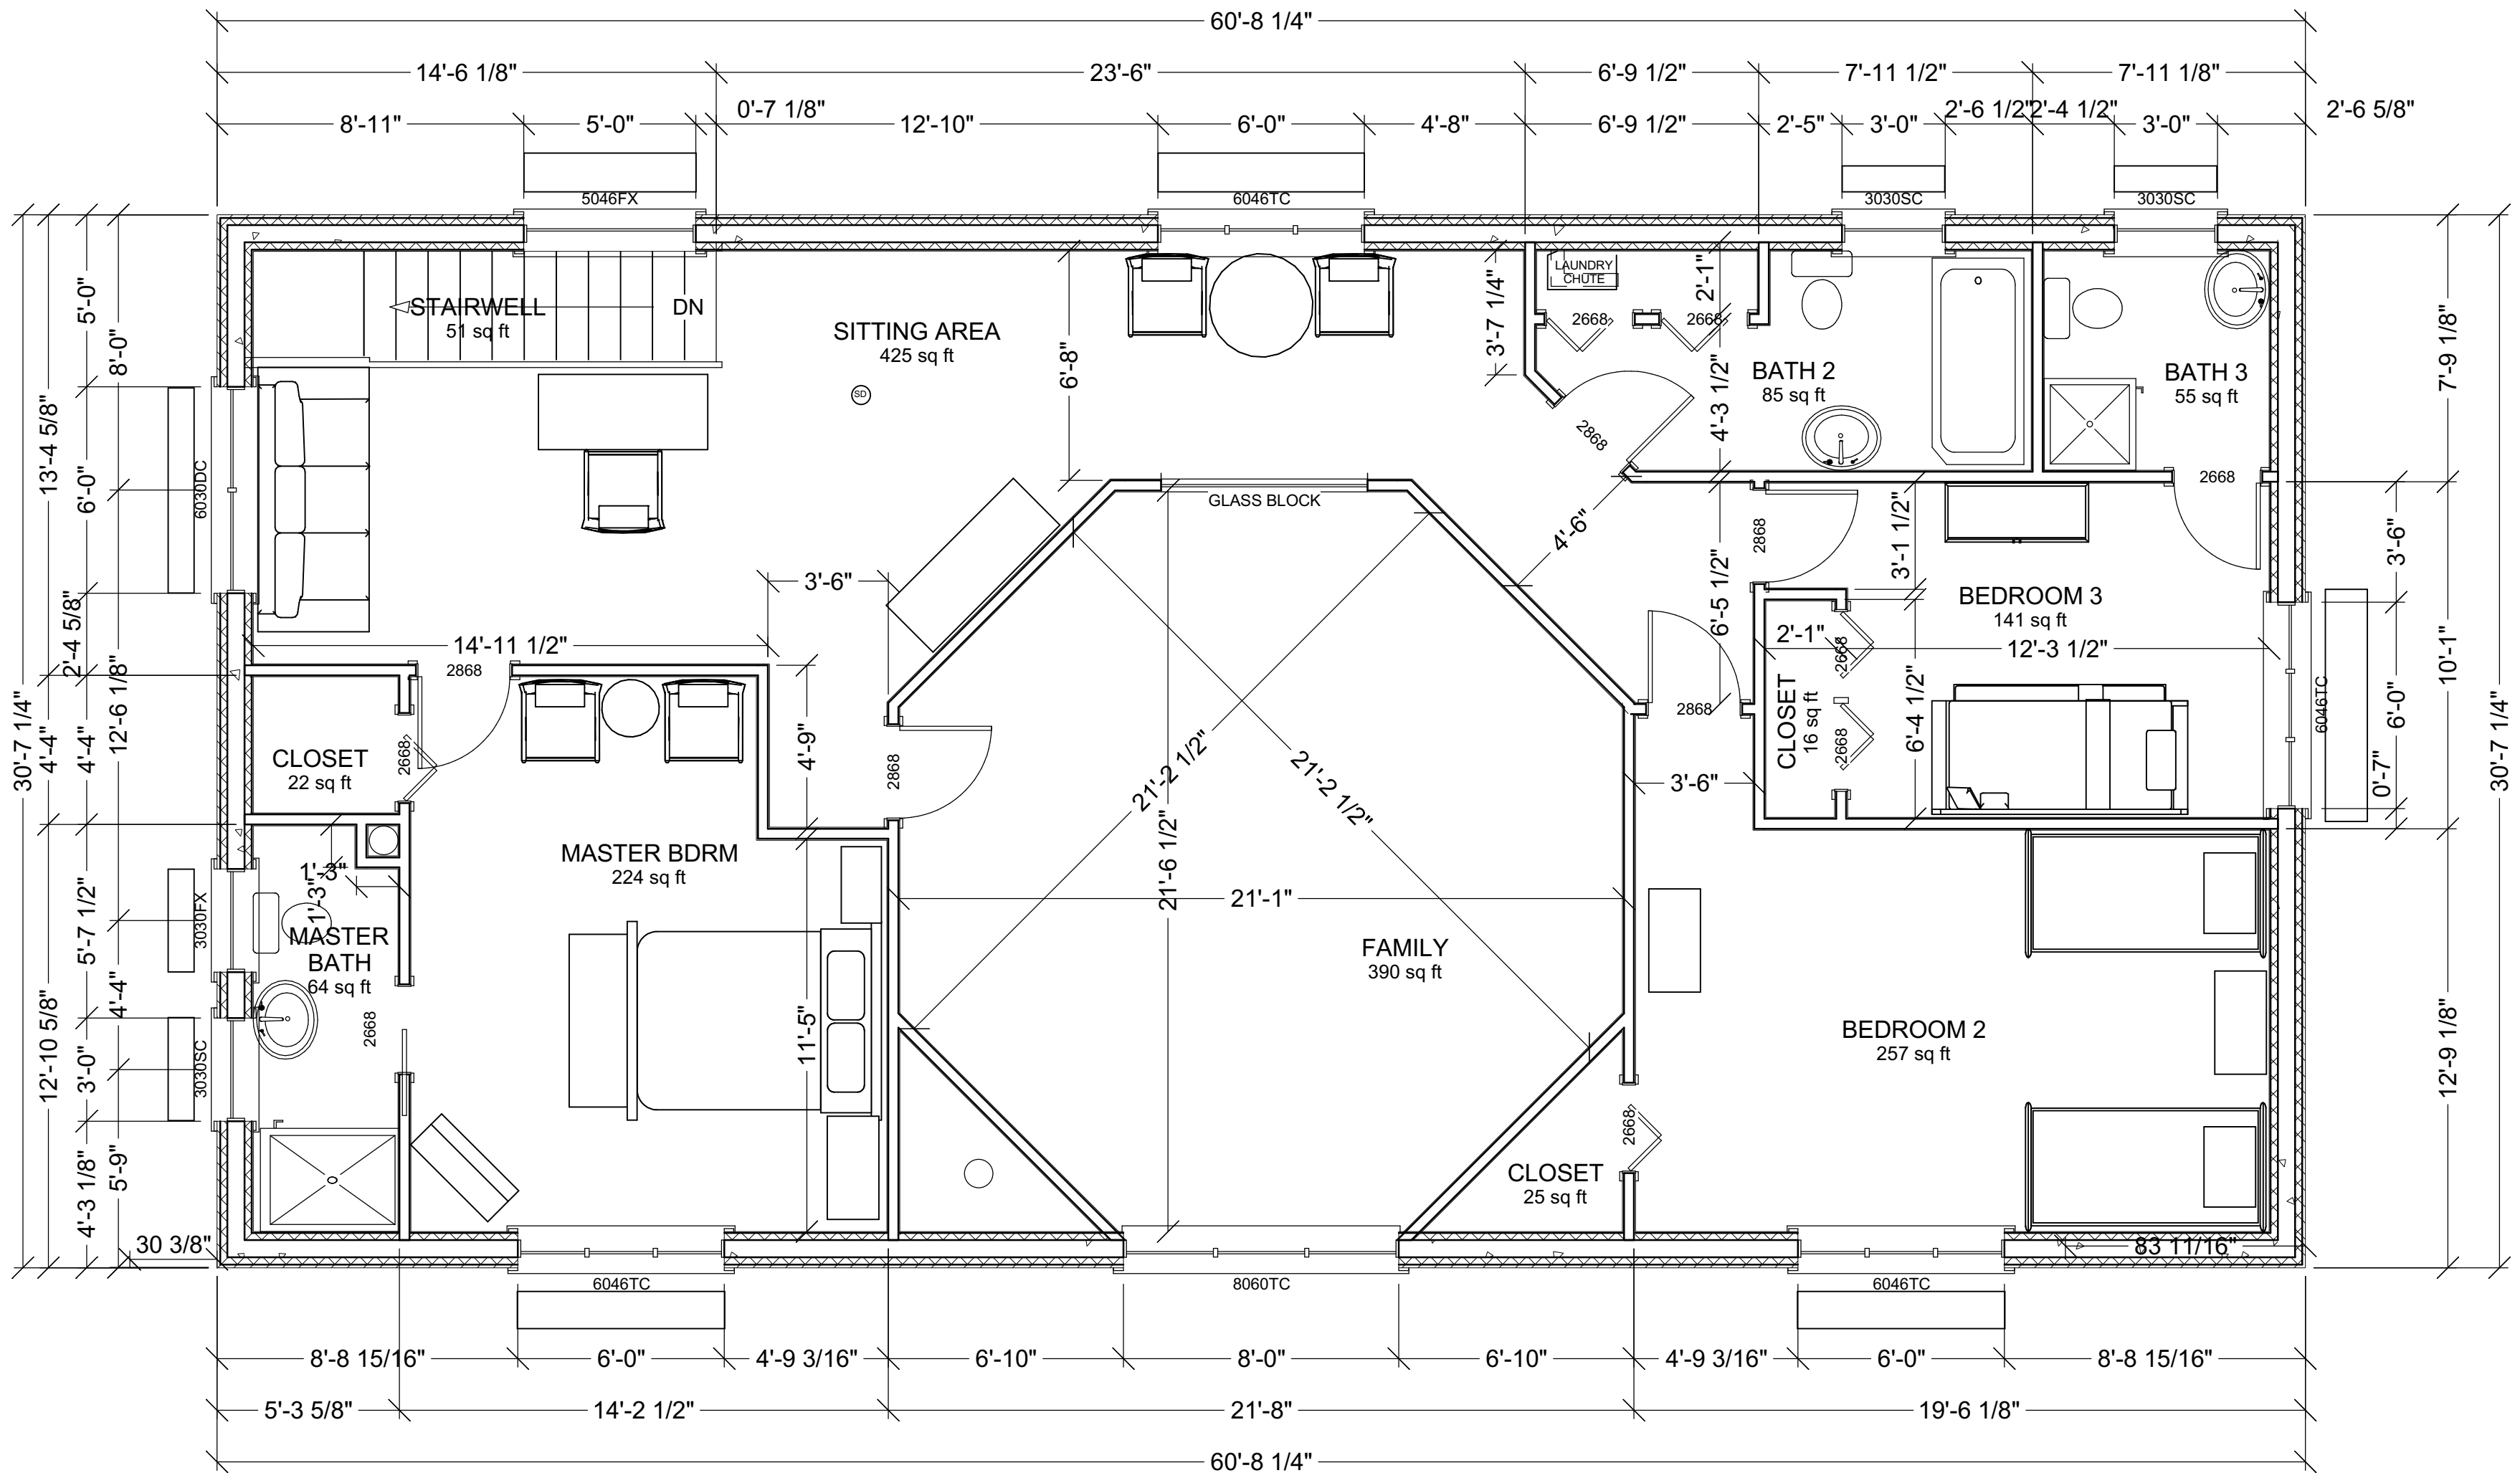


**NOTE:
ALL WINDOW HEADER
HEIGHTS ARE 90" BOTH FLOORS**

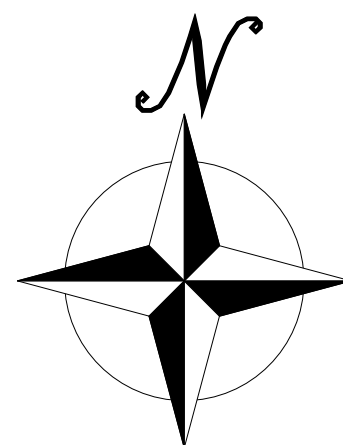



FOR PROPER SCALING THIS PRINT LAYOUT IS FORMATTED FOR ANSI "C" PAPER (17" X 22")

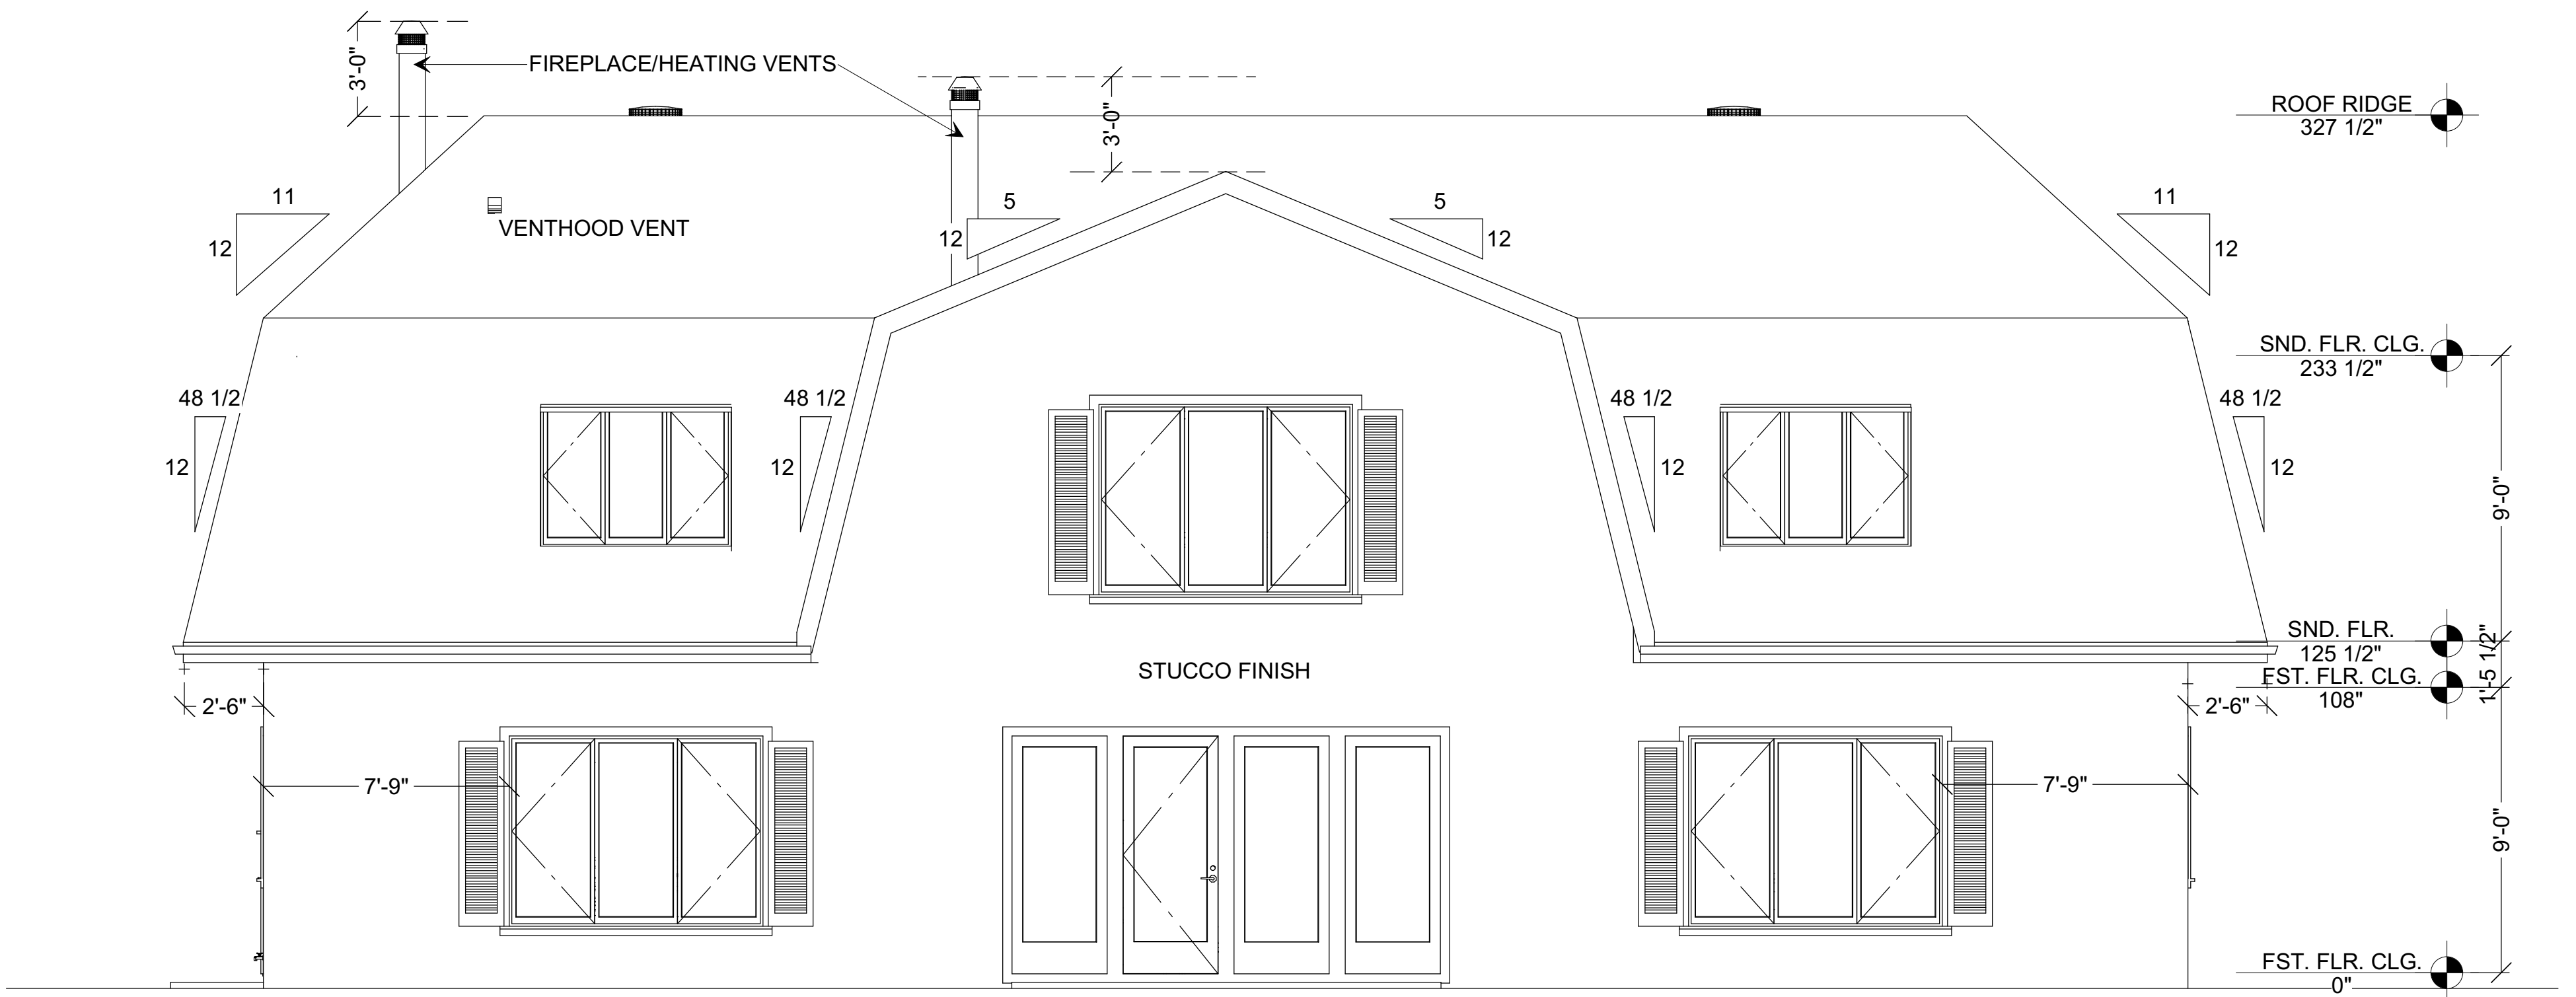


FRONT ELEVATION 1/4" = 1' - 0"

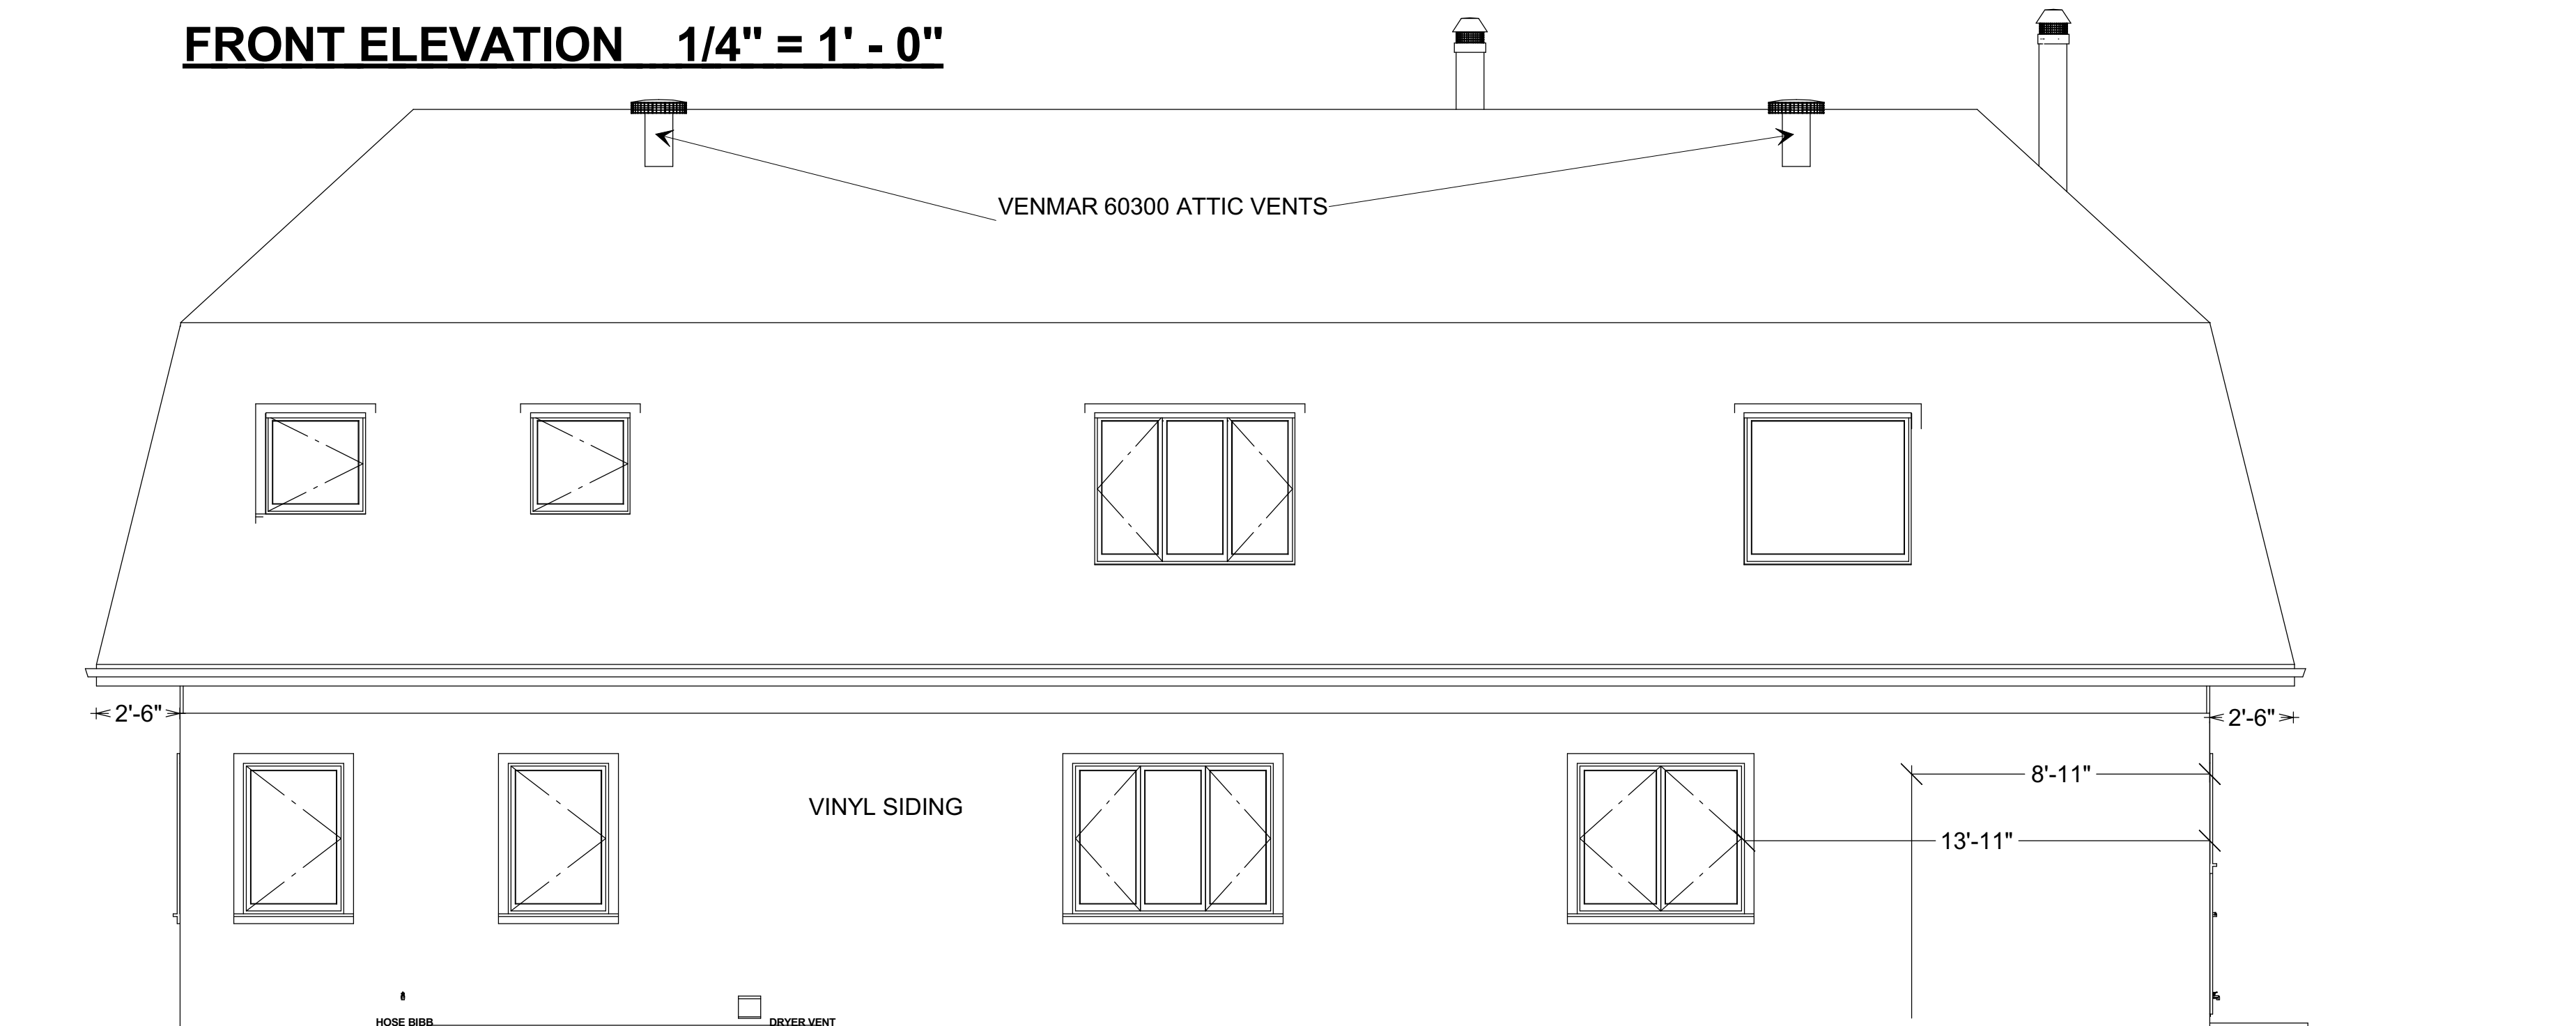


REAR ELEVATION 1/4" = 1' - 0"

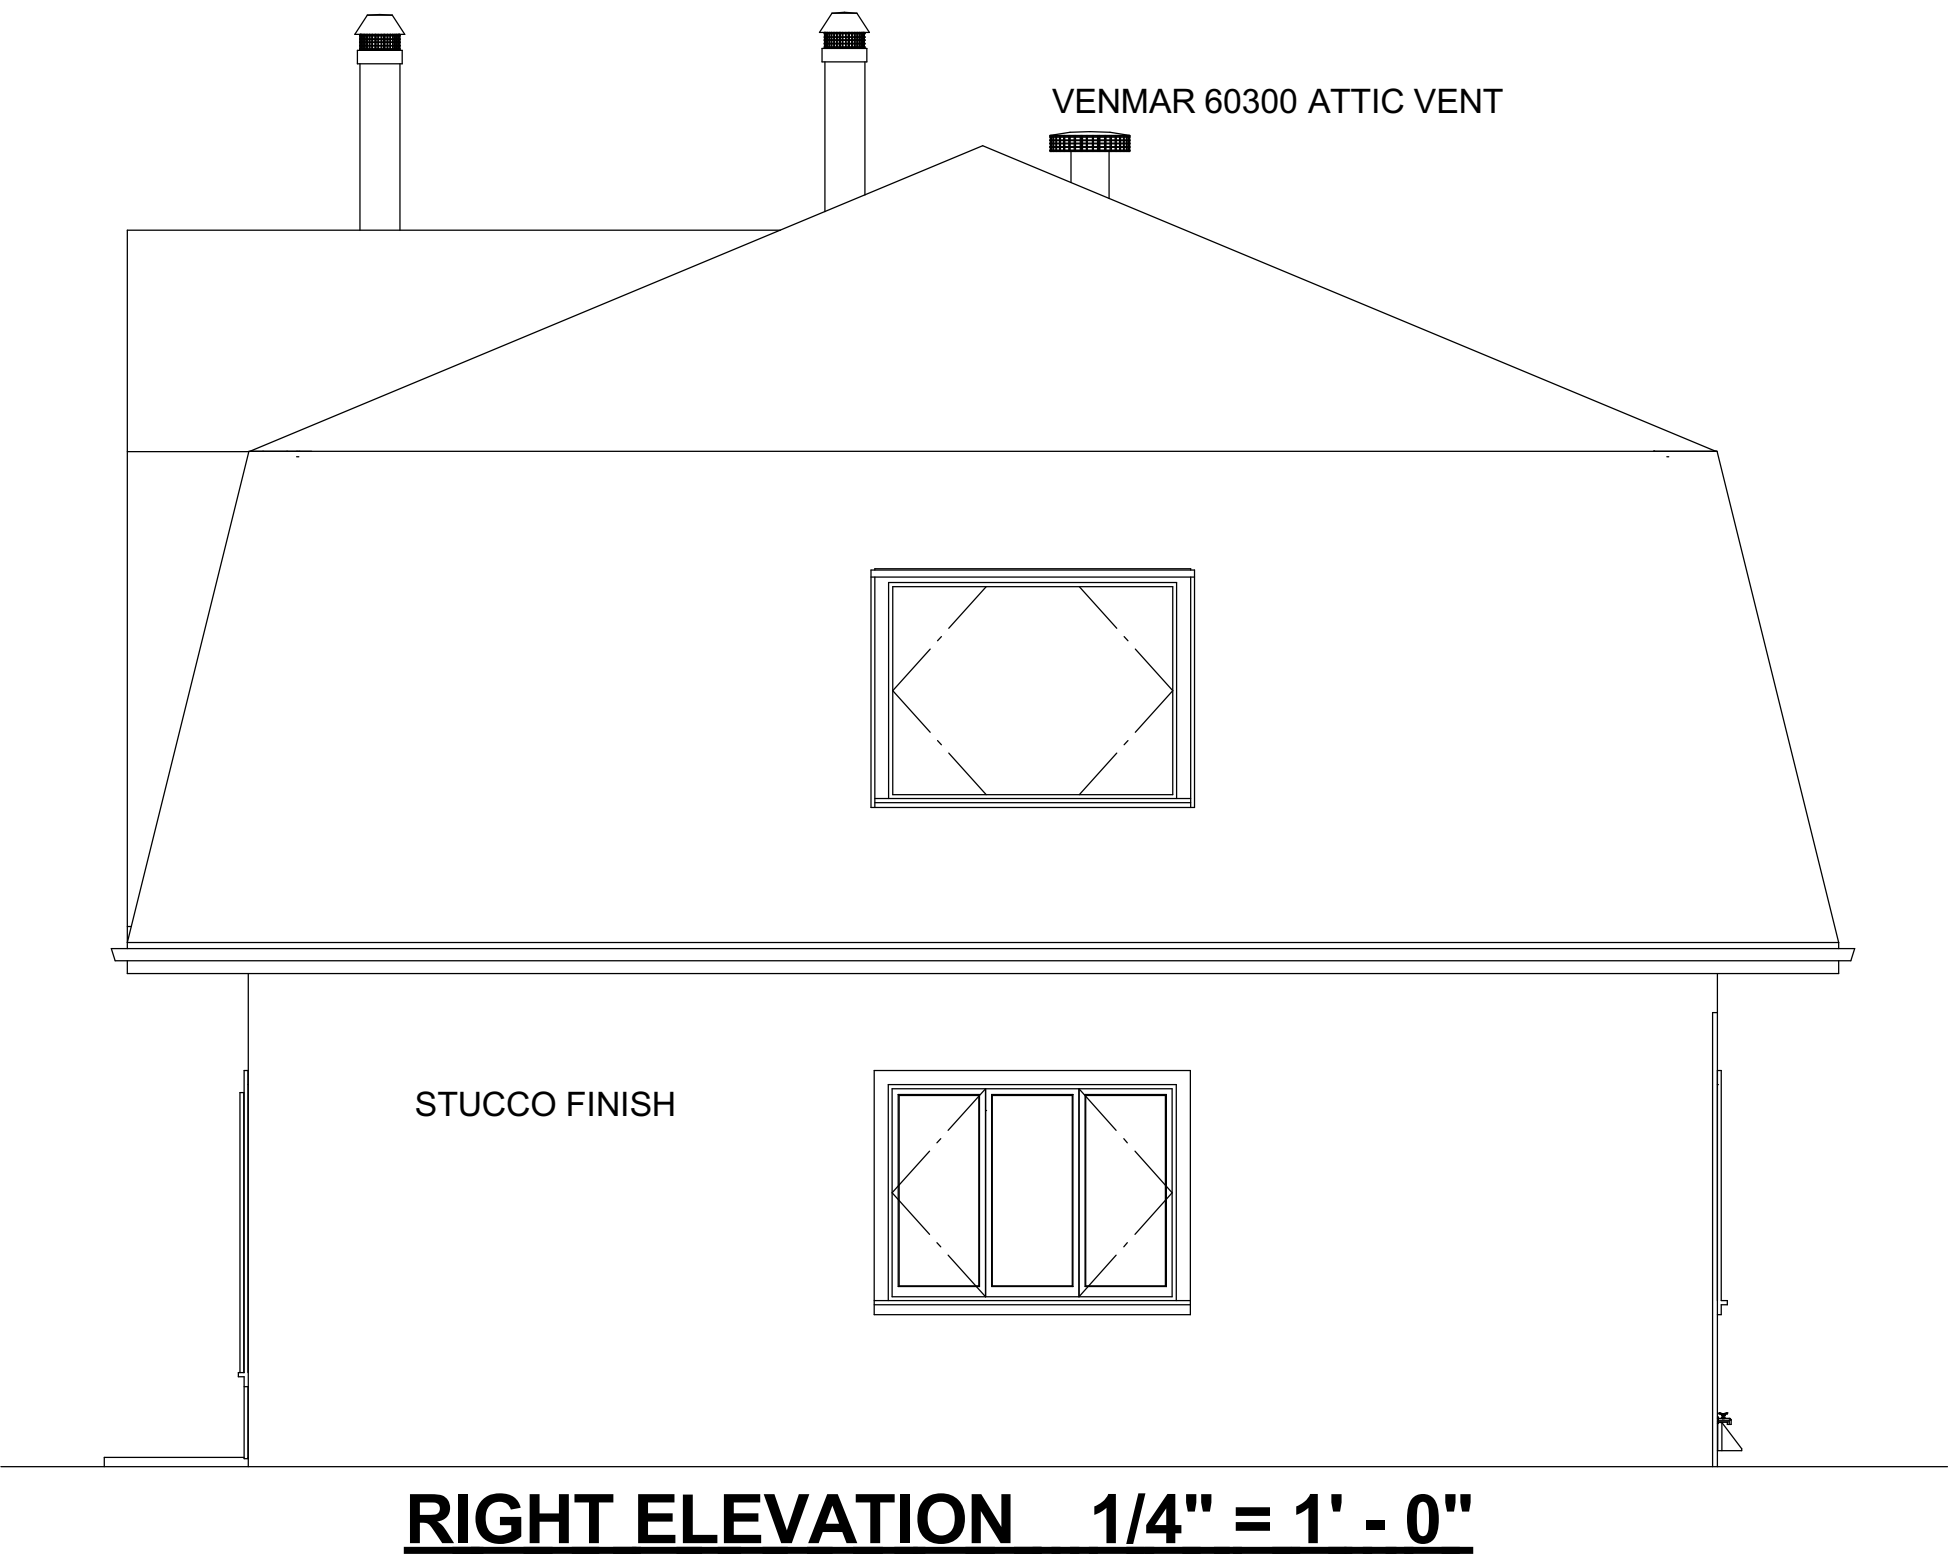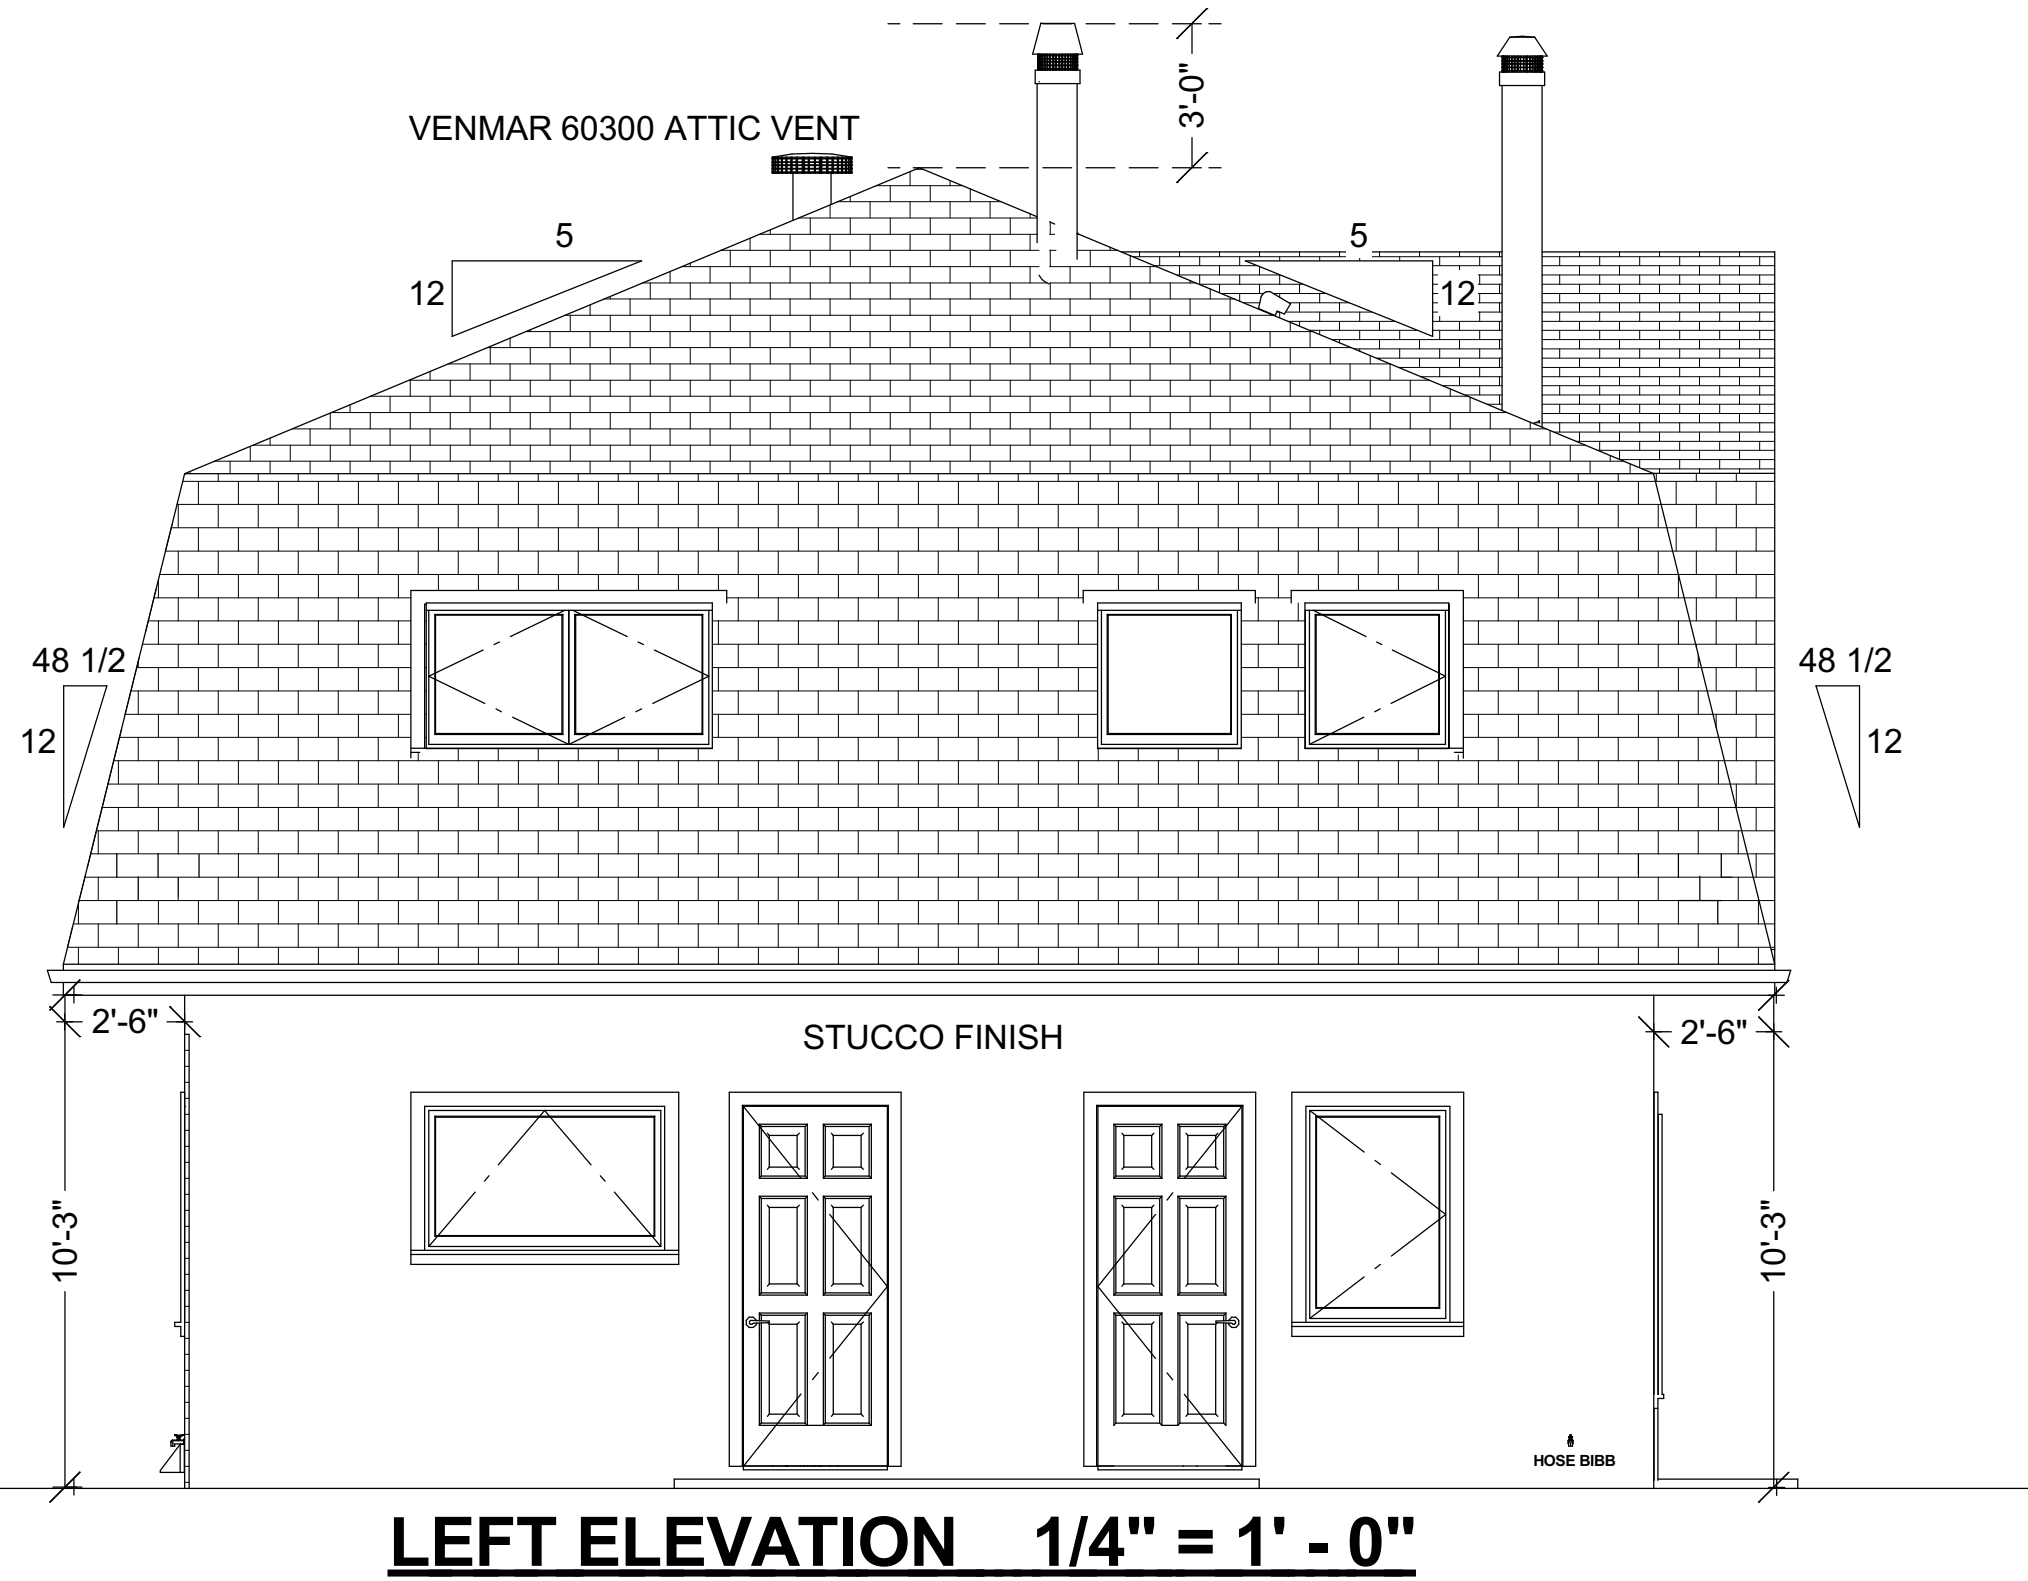

CROSS SECTION AA-1 1/4" = 1' SCALE

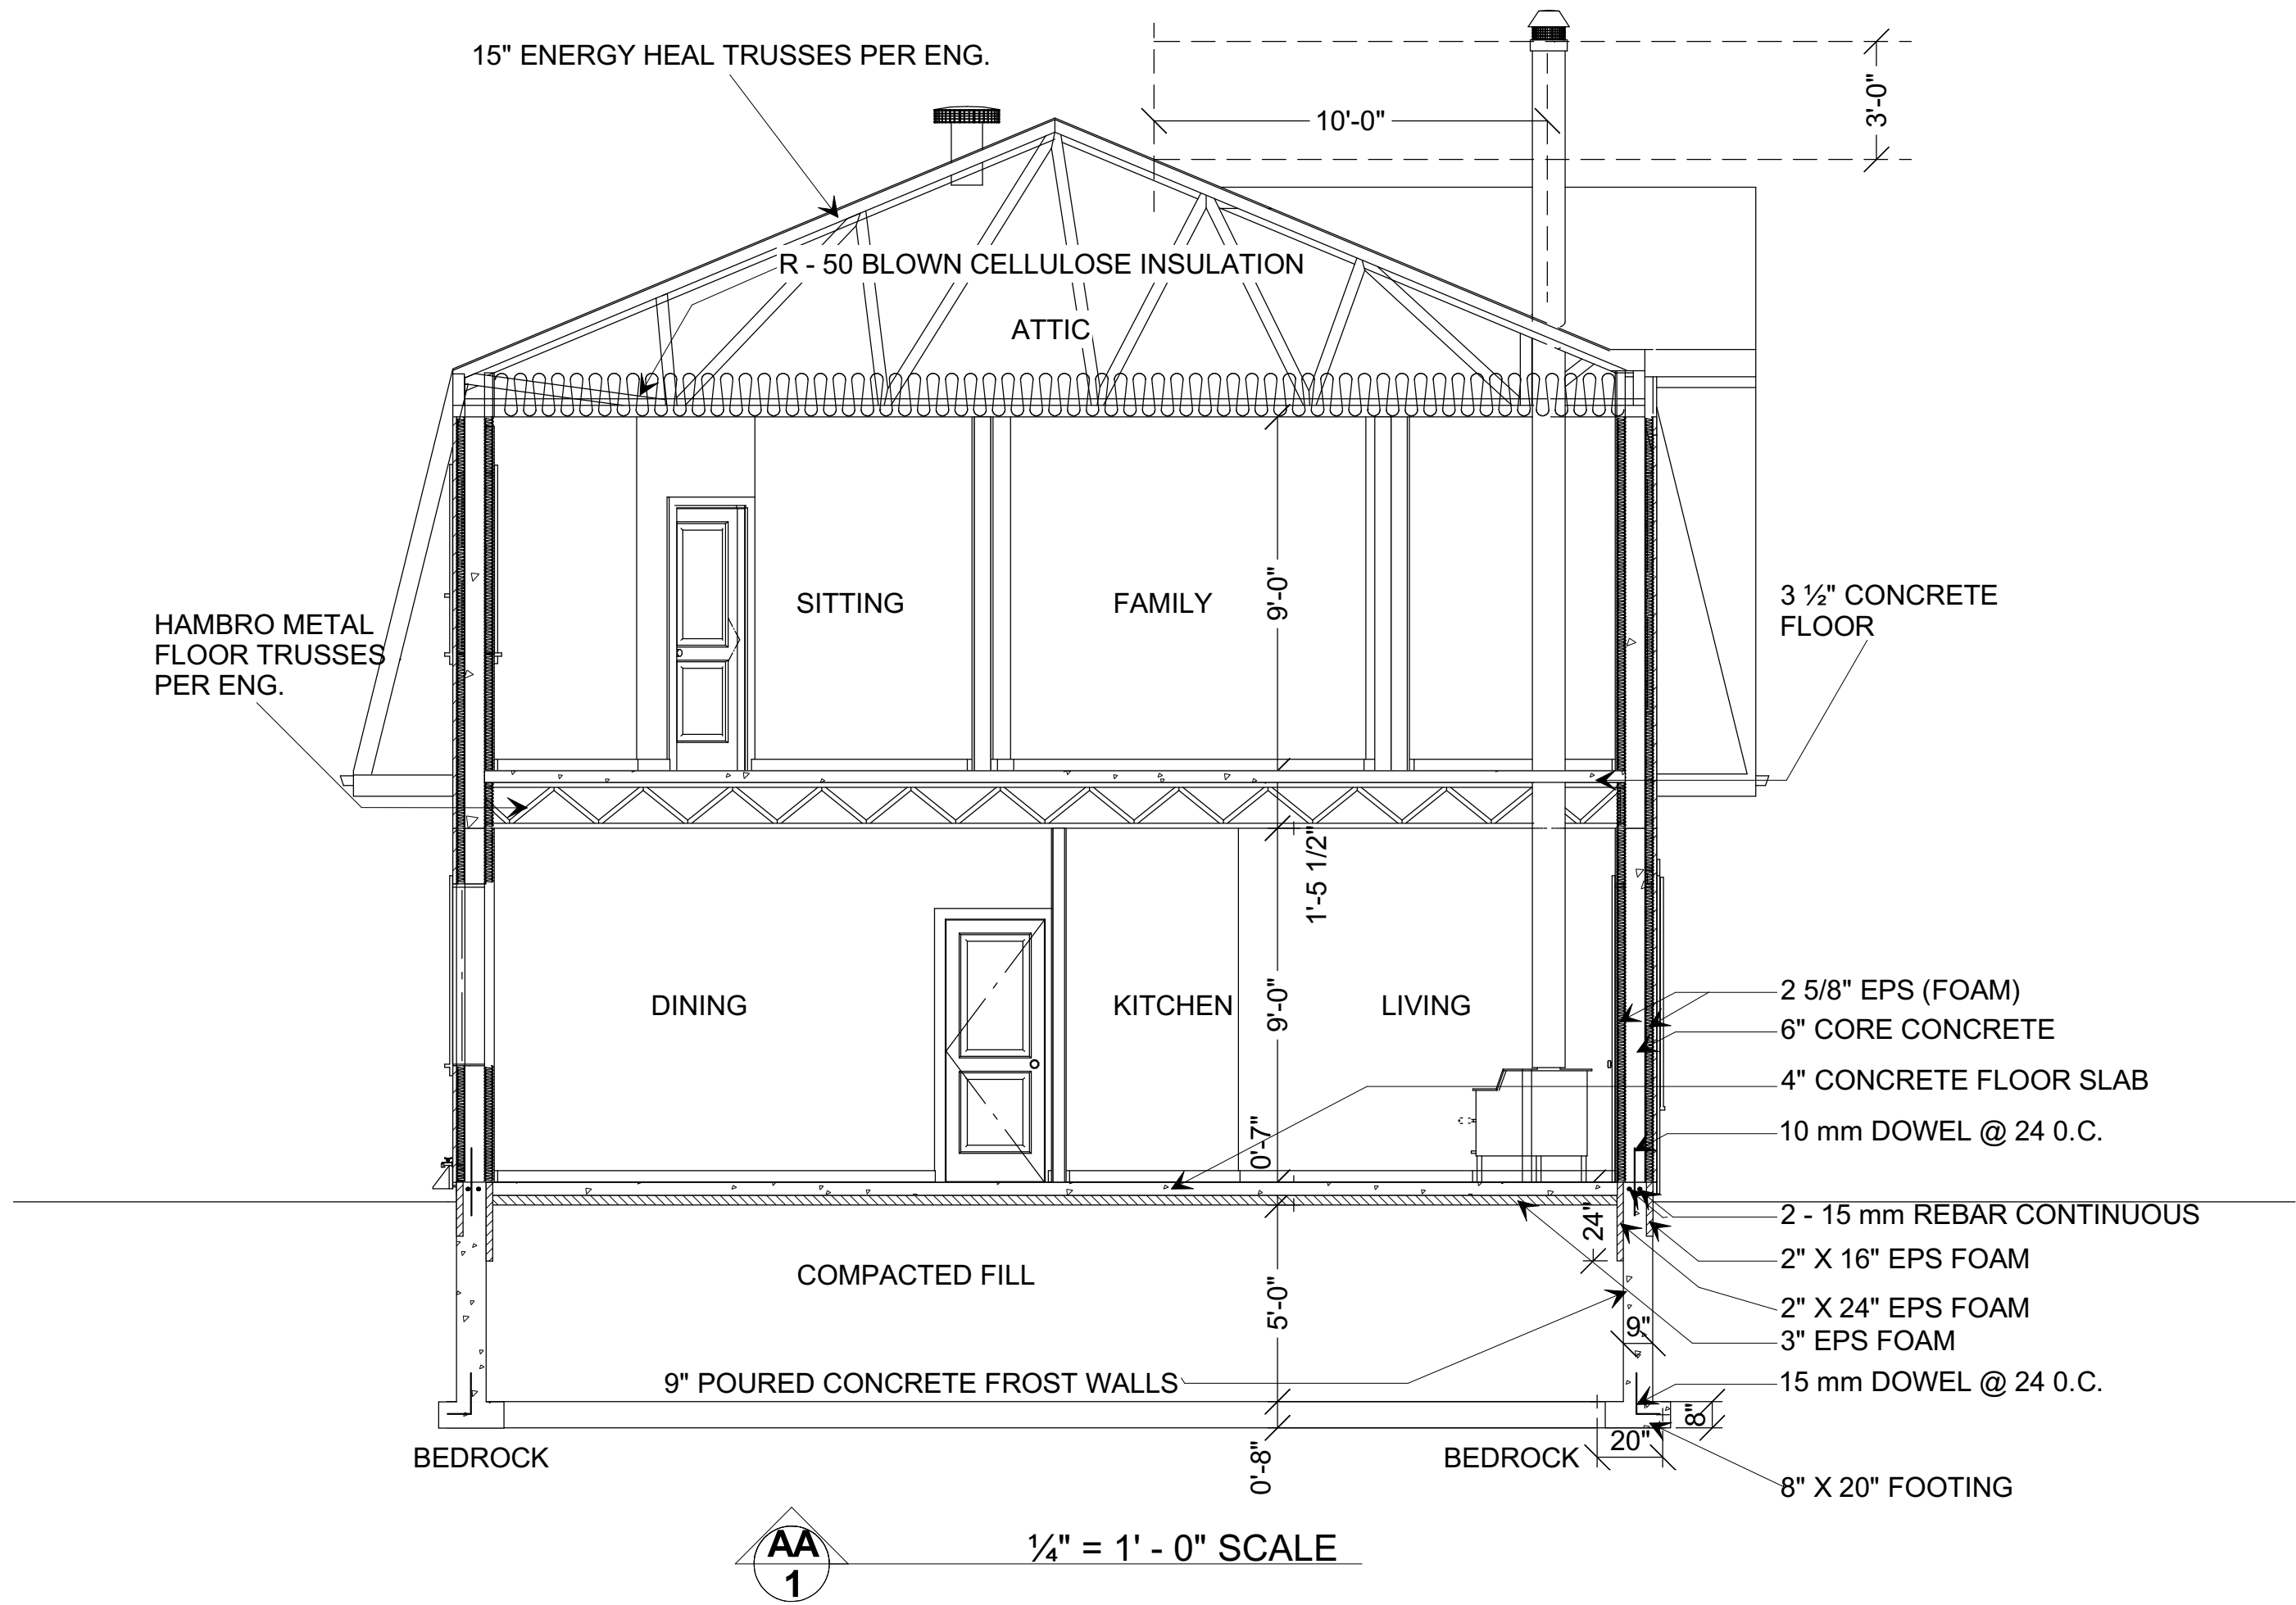

CROSS SECTION AA-2 1/4" = 1' SCALE

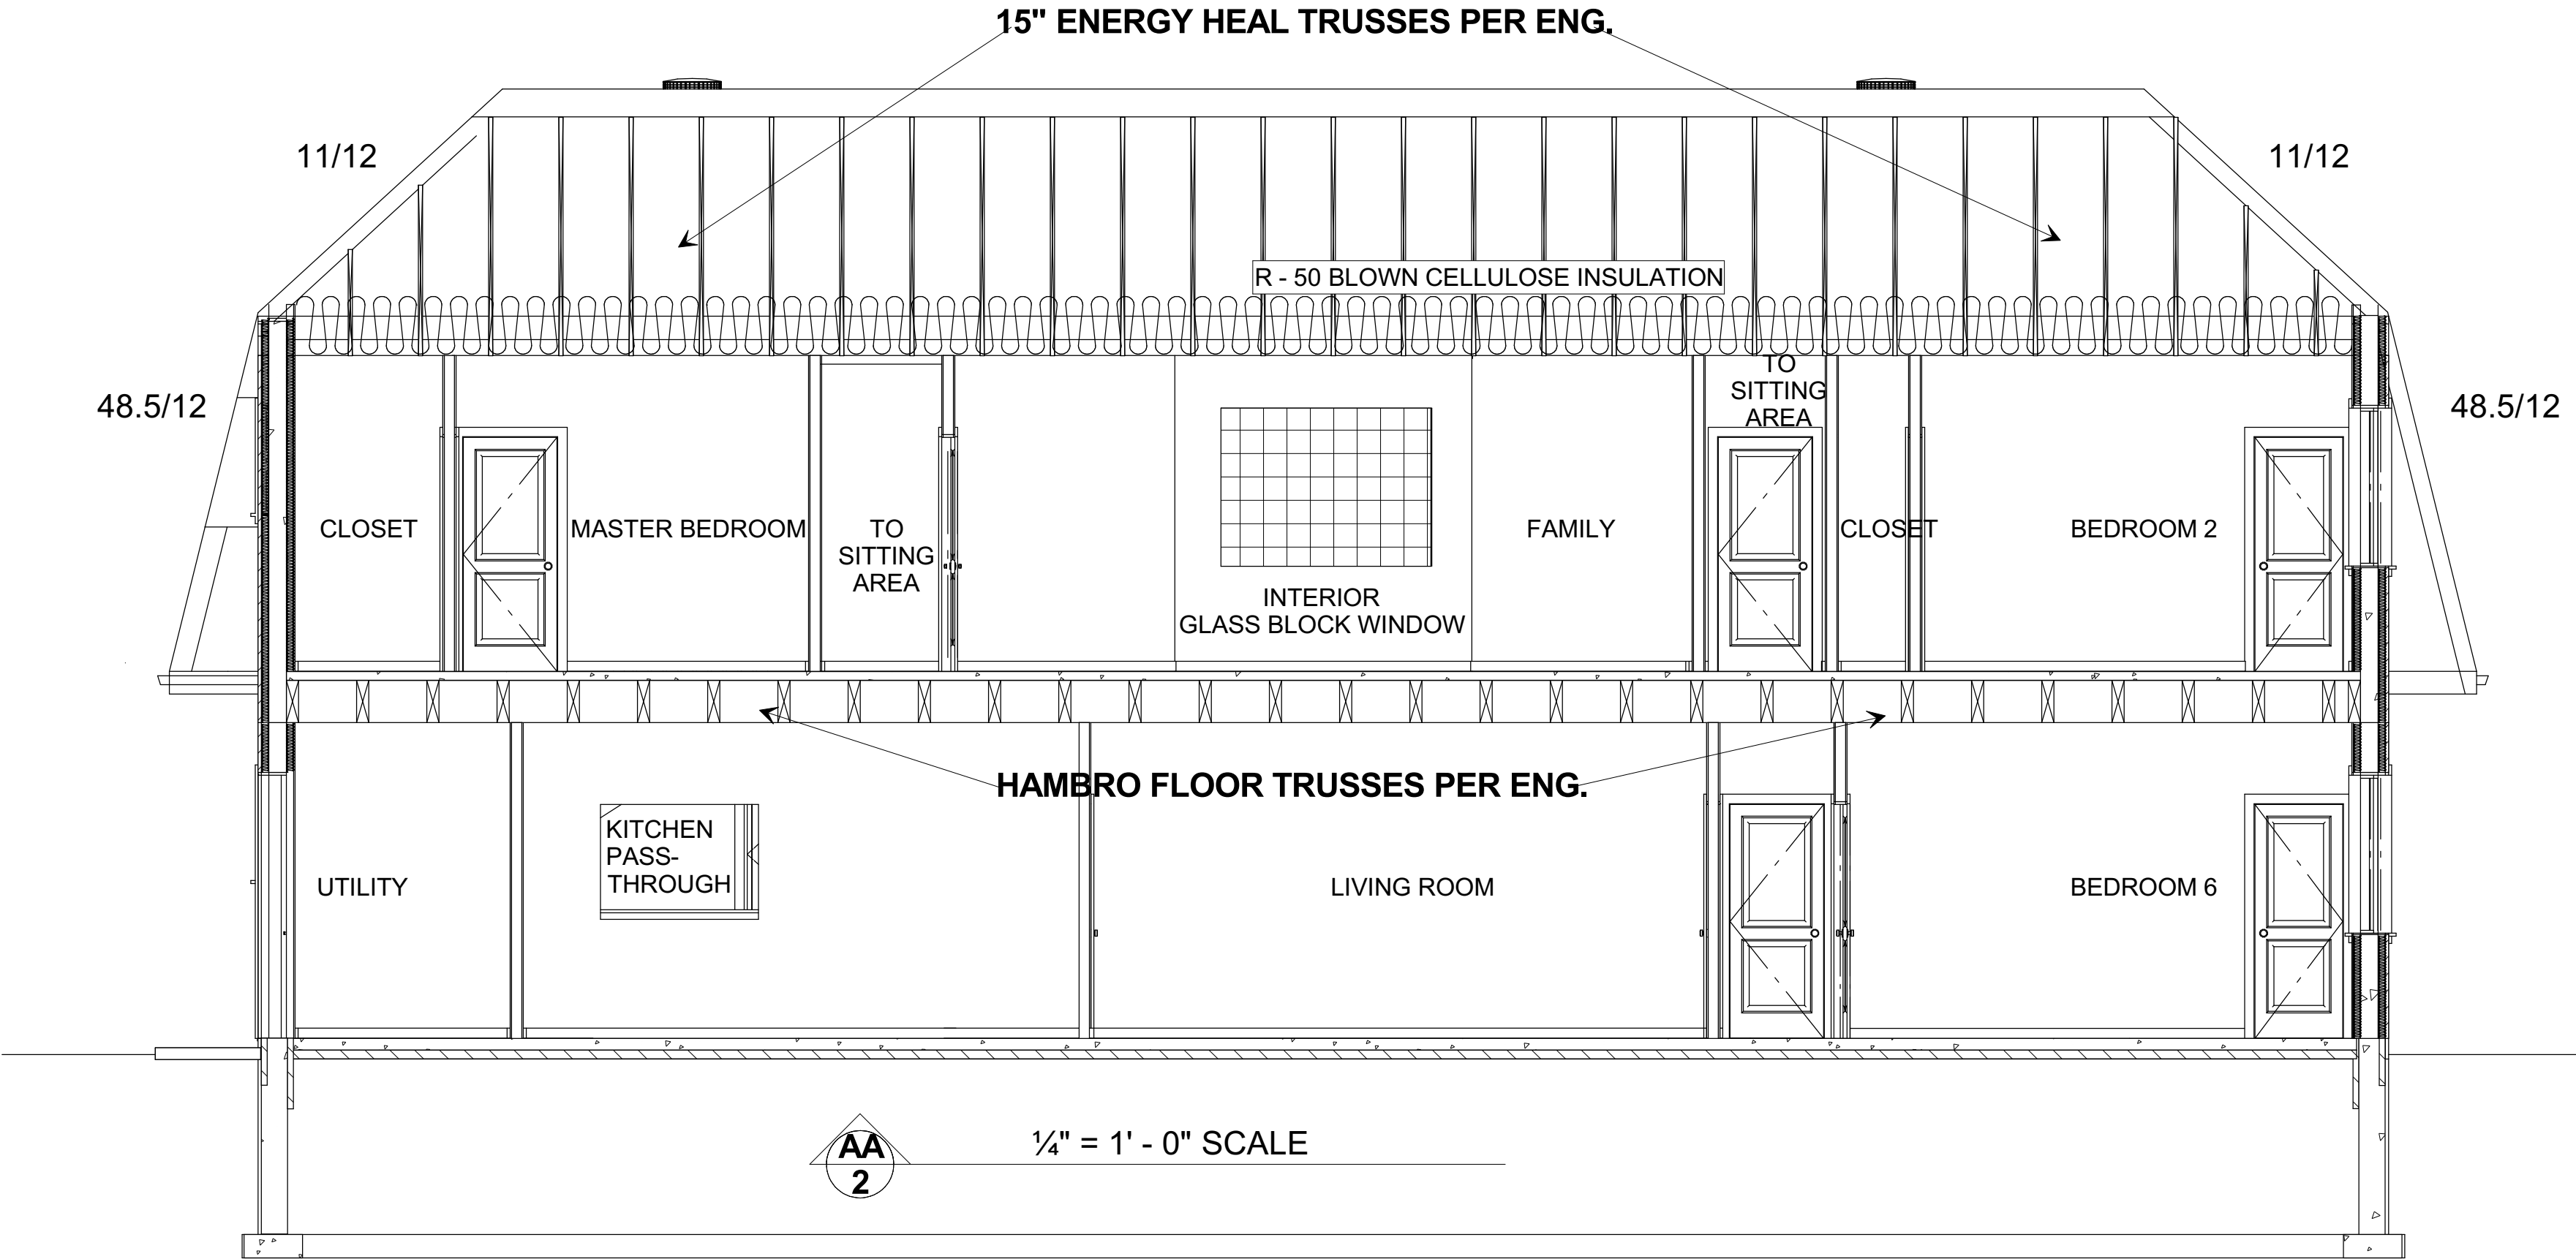

ROOF OVERVIEW 1/4" = 1' SCALE

