




CONCEPTUAL FOUNDATION PLAN 1/4" = 1' SCALE

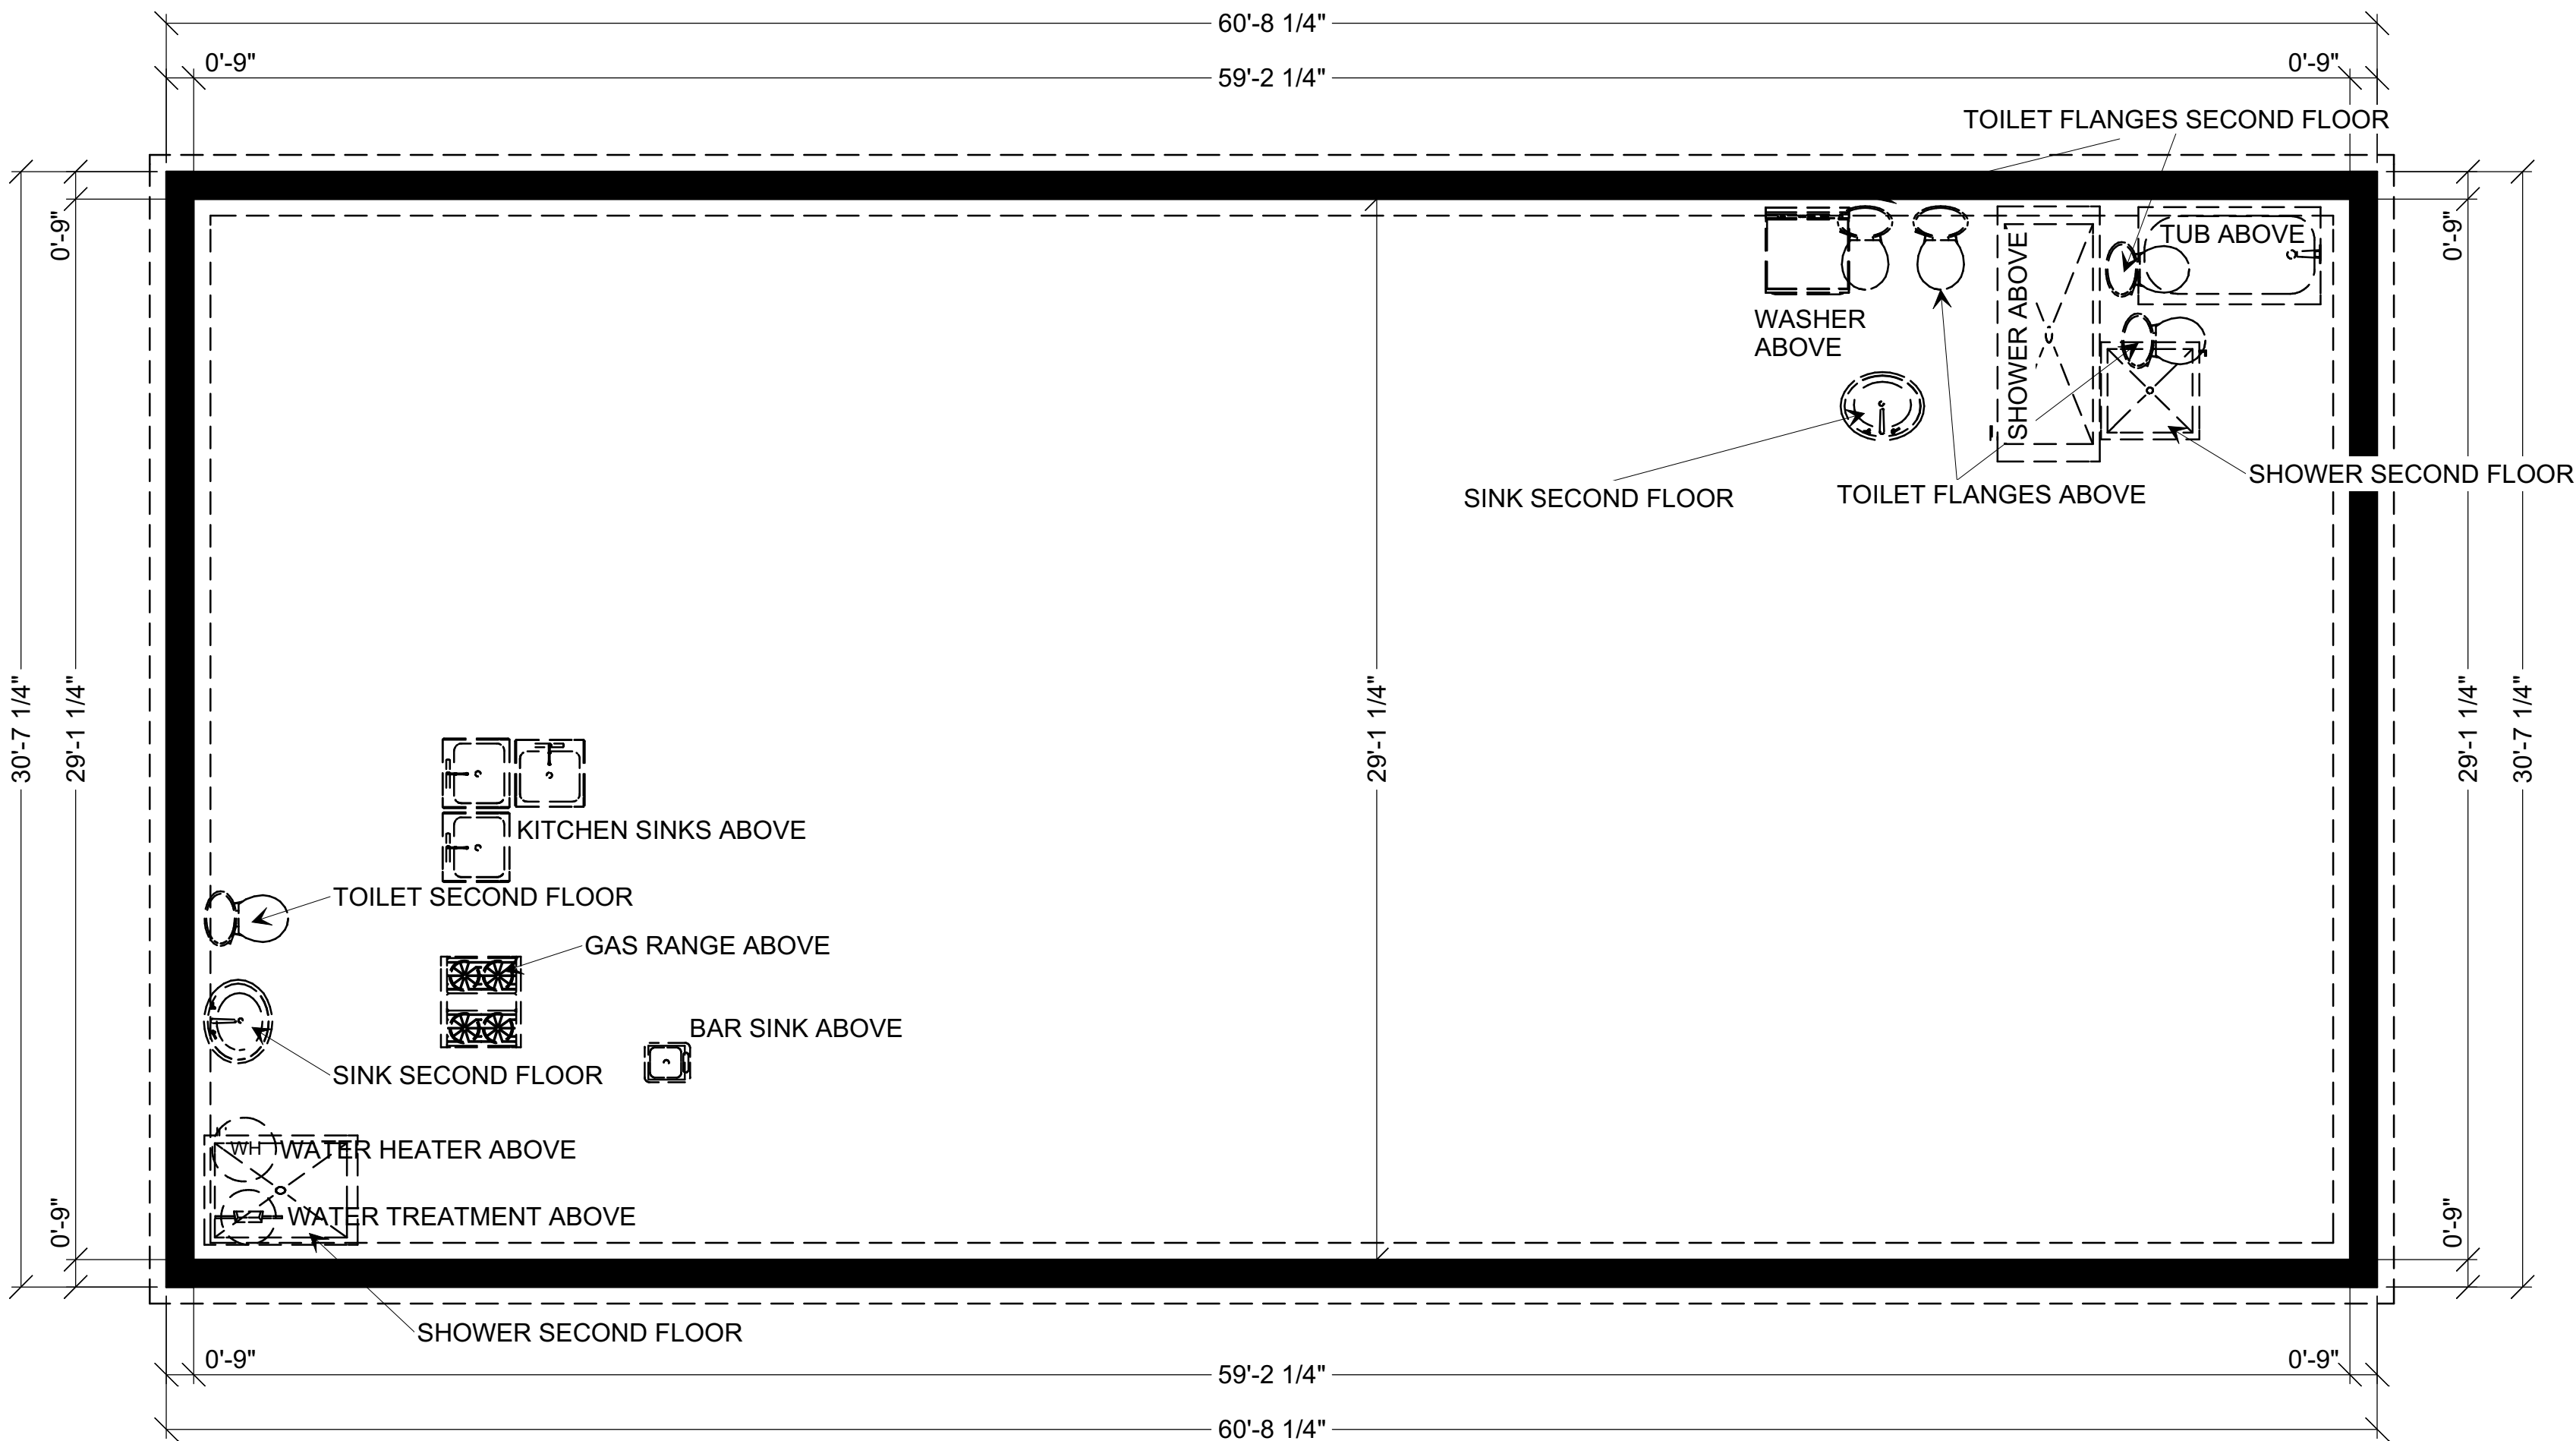

FIRST FLOOR PLAN 1/4" = 1' SCALE

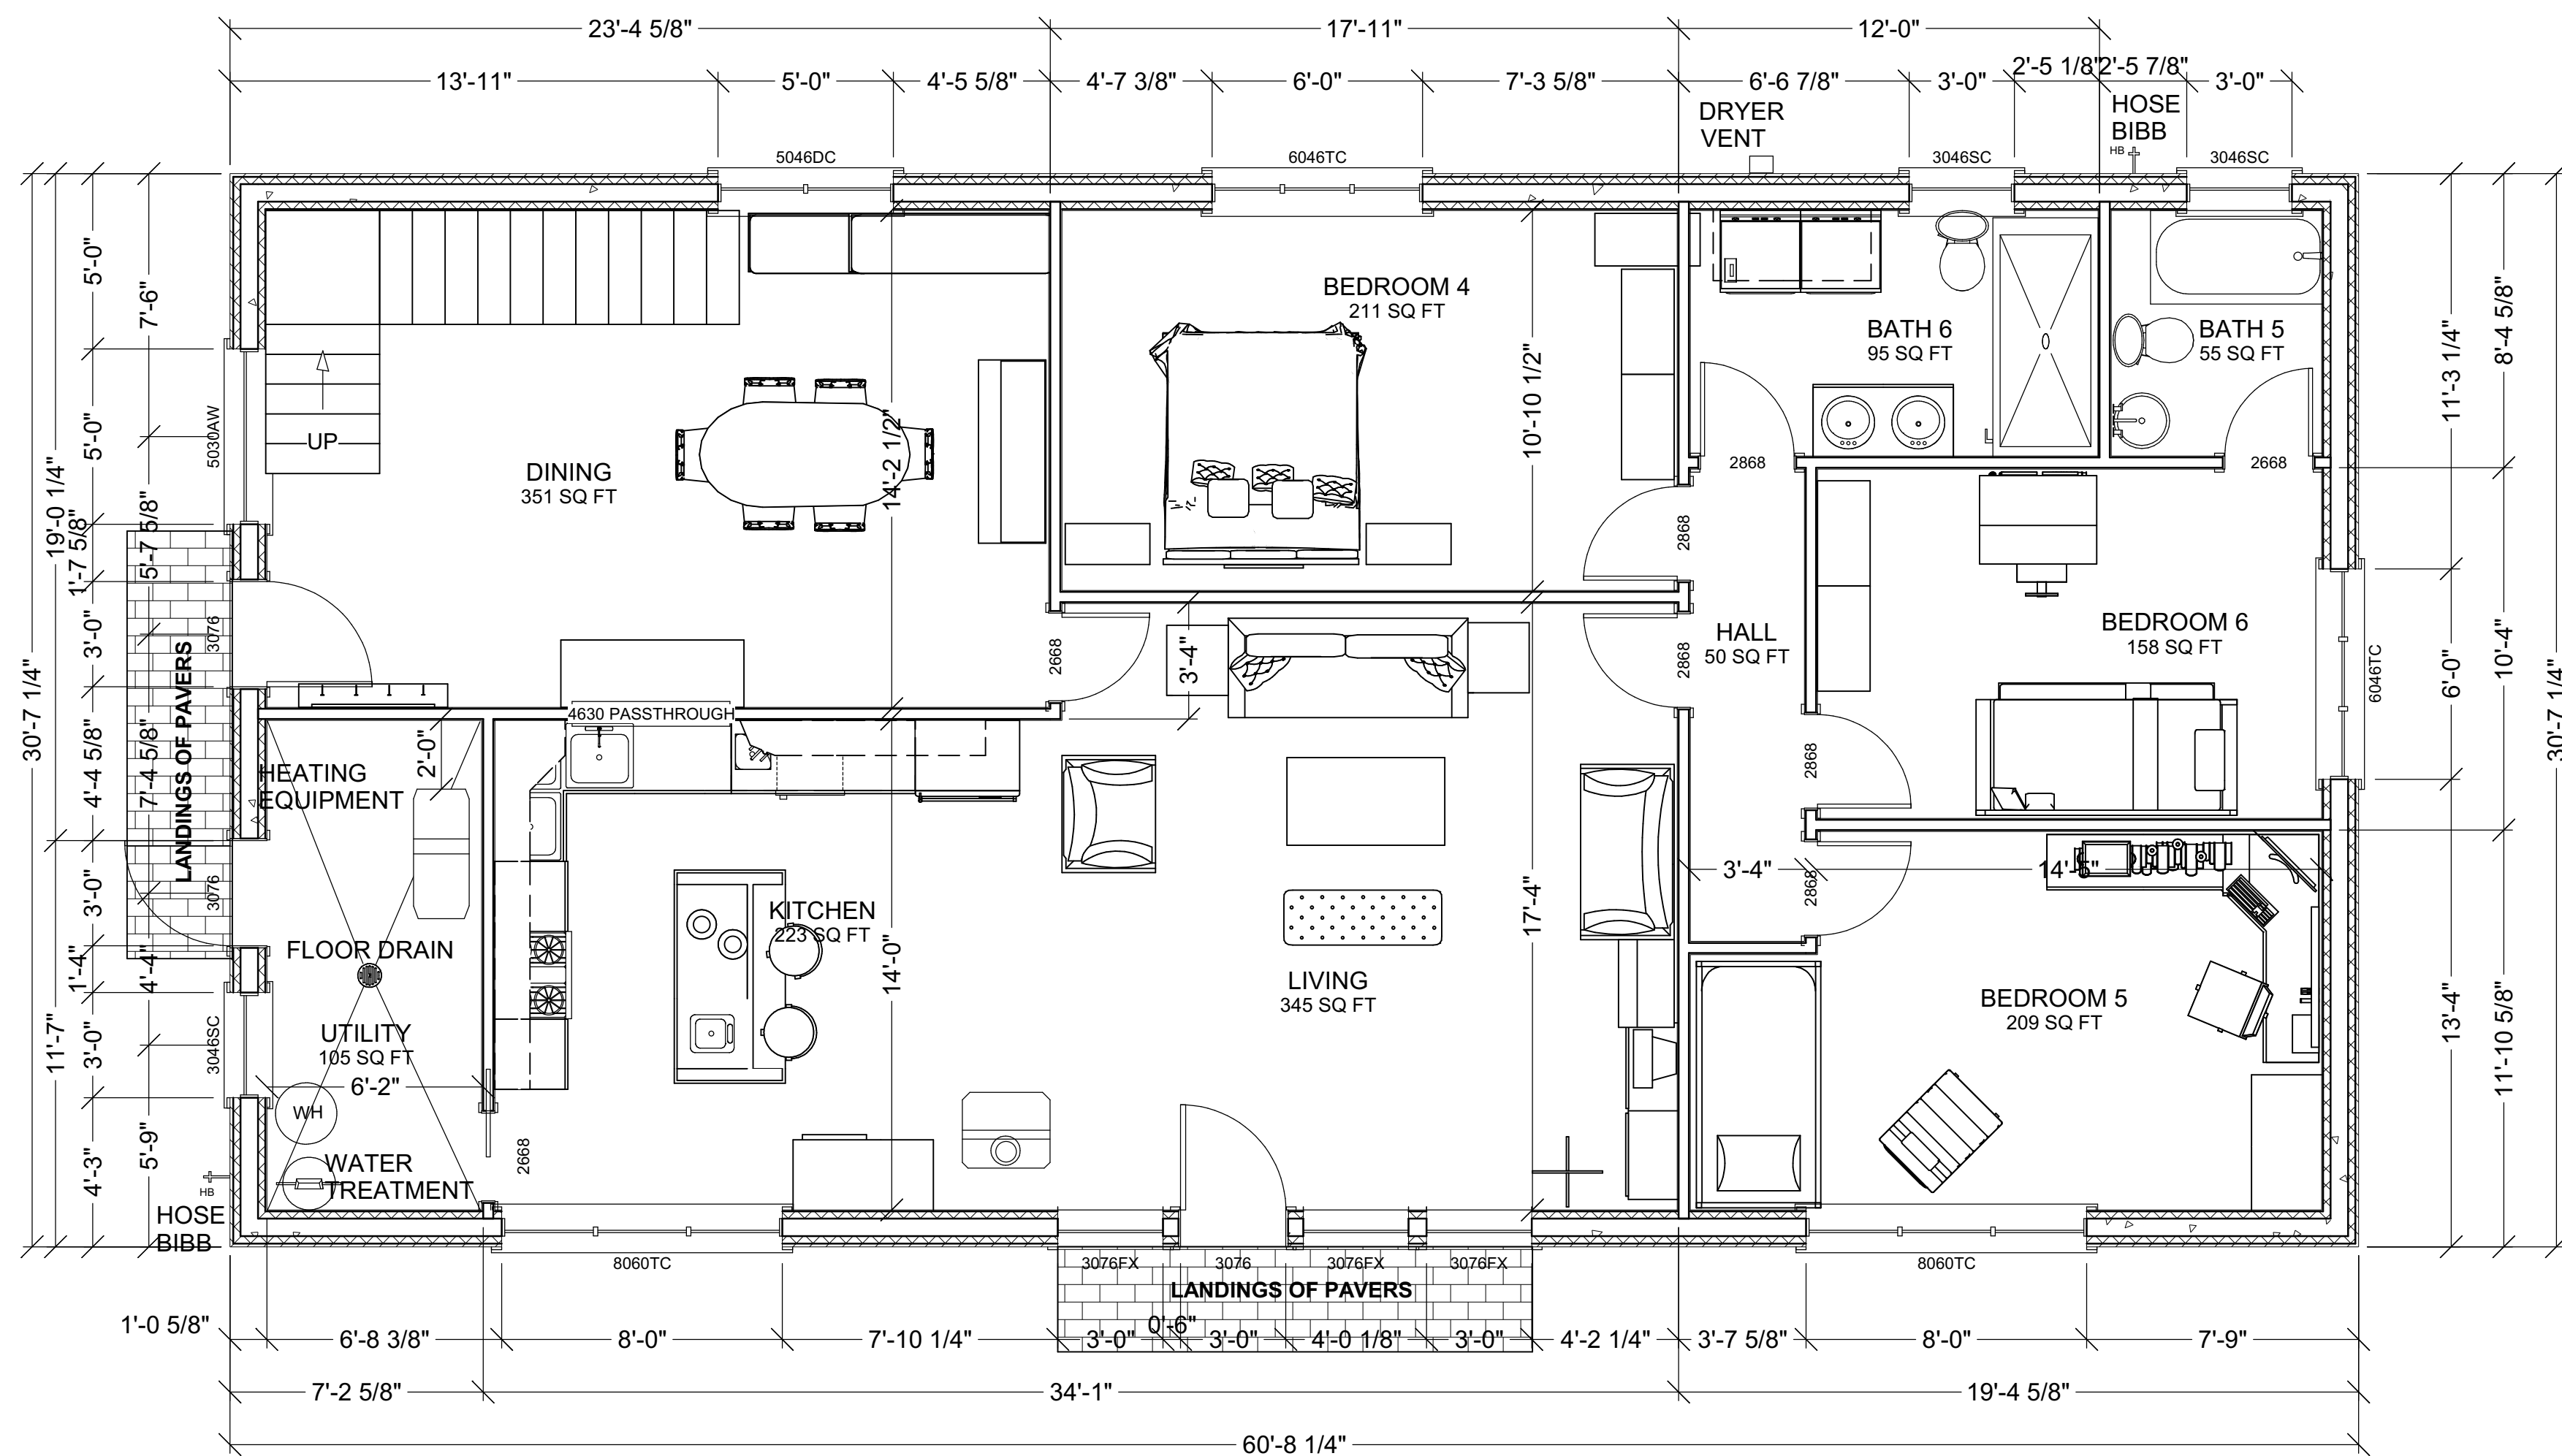


NOTE:
ALL WINDOW HEADER
HEIGHTS ARE 90" BOTH FLOORS

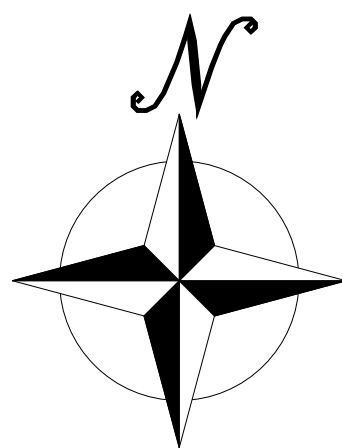



NOTE:
ALL EXTERIOR DOORS ARE 90"
TALL TO MATCH THE WINDOWS

SECOND FLOOR PLAN 1/4" = 1' SCALE

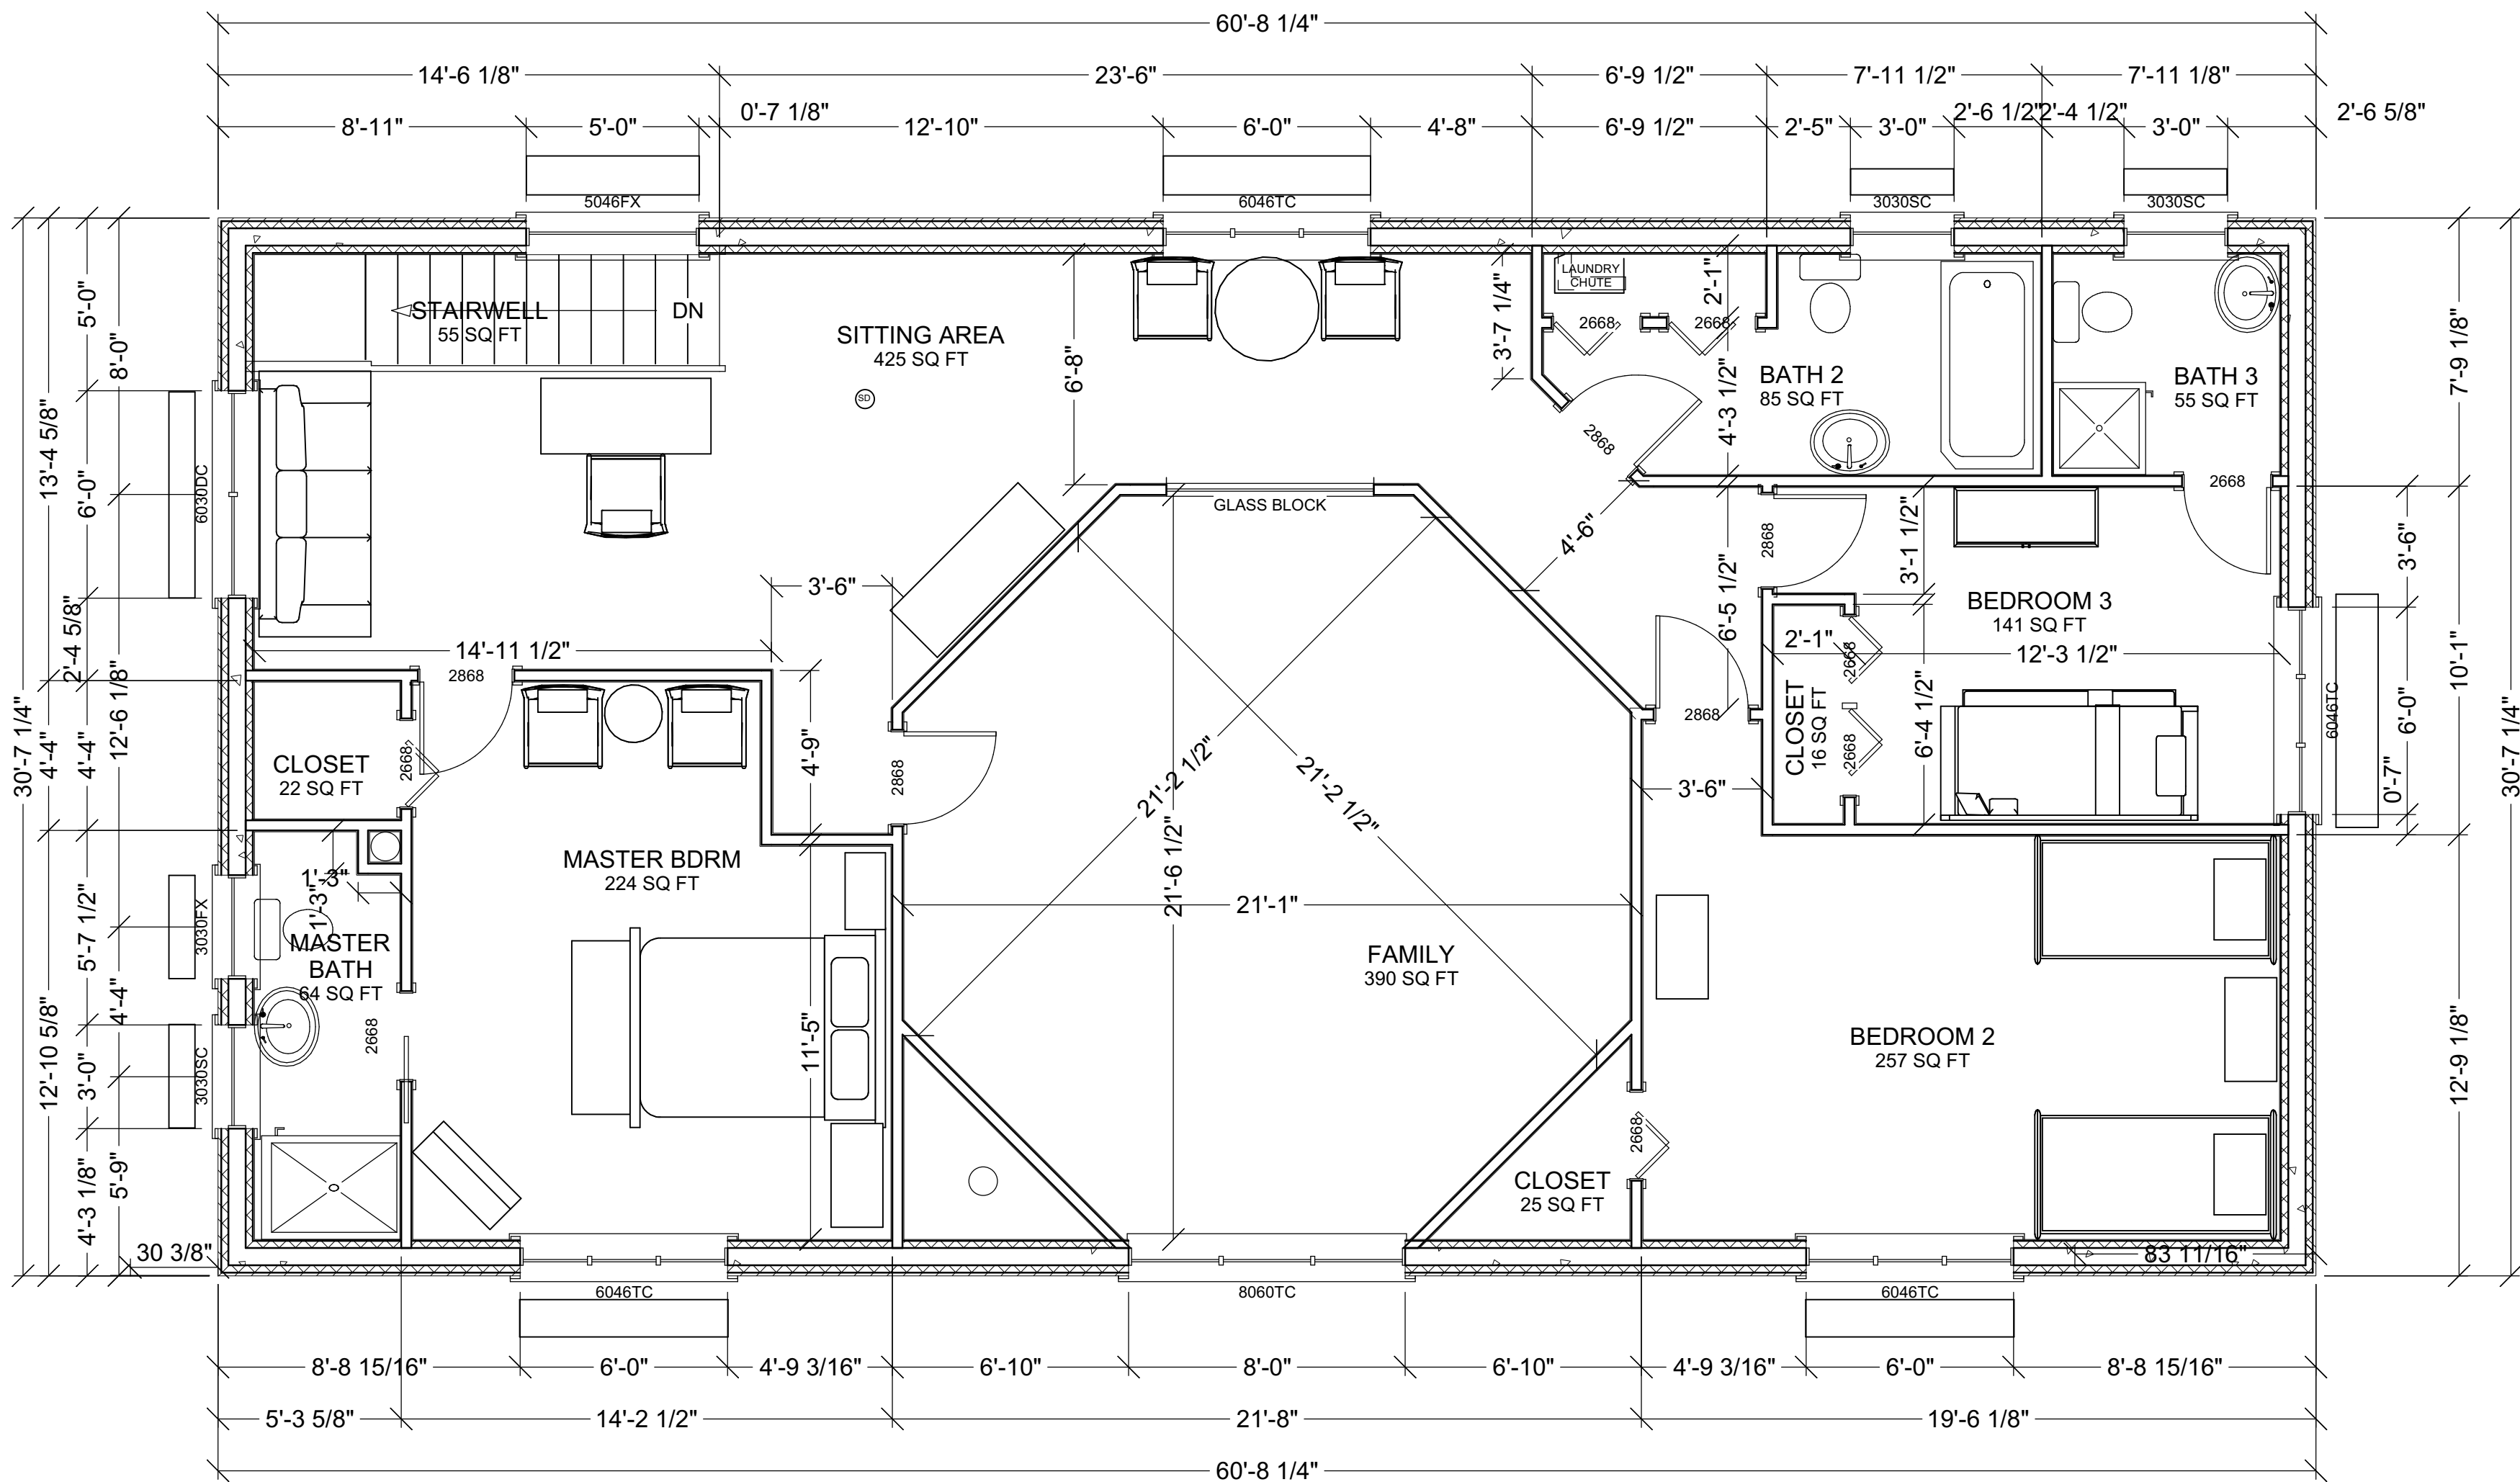


NOTE:
ALL WINDOW HEADER
HEIGHTS ARE 90" BOTH FLOORS

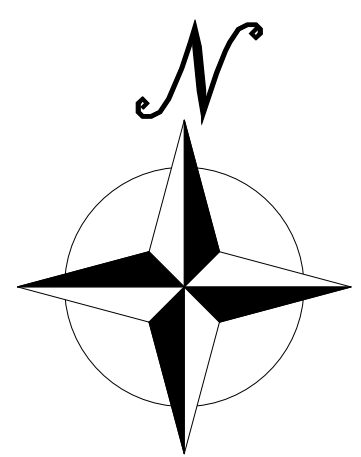


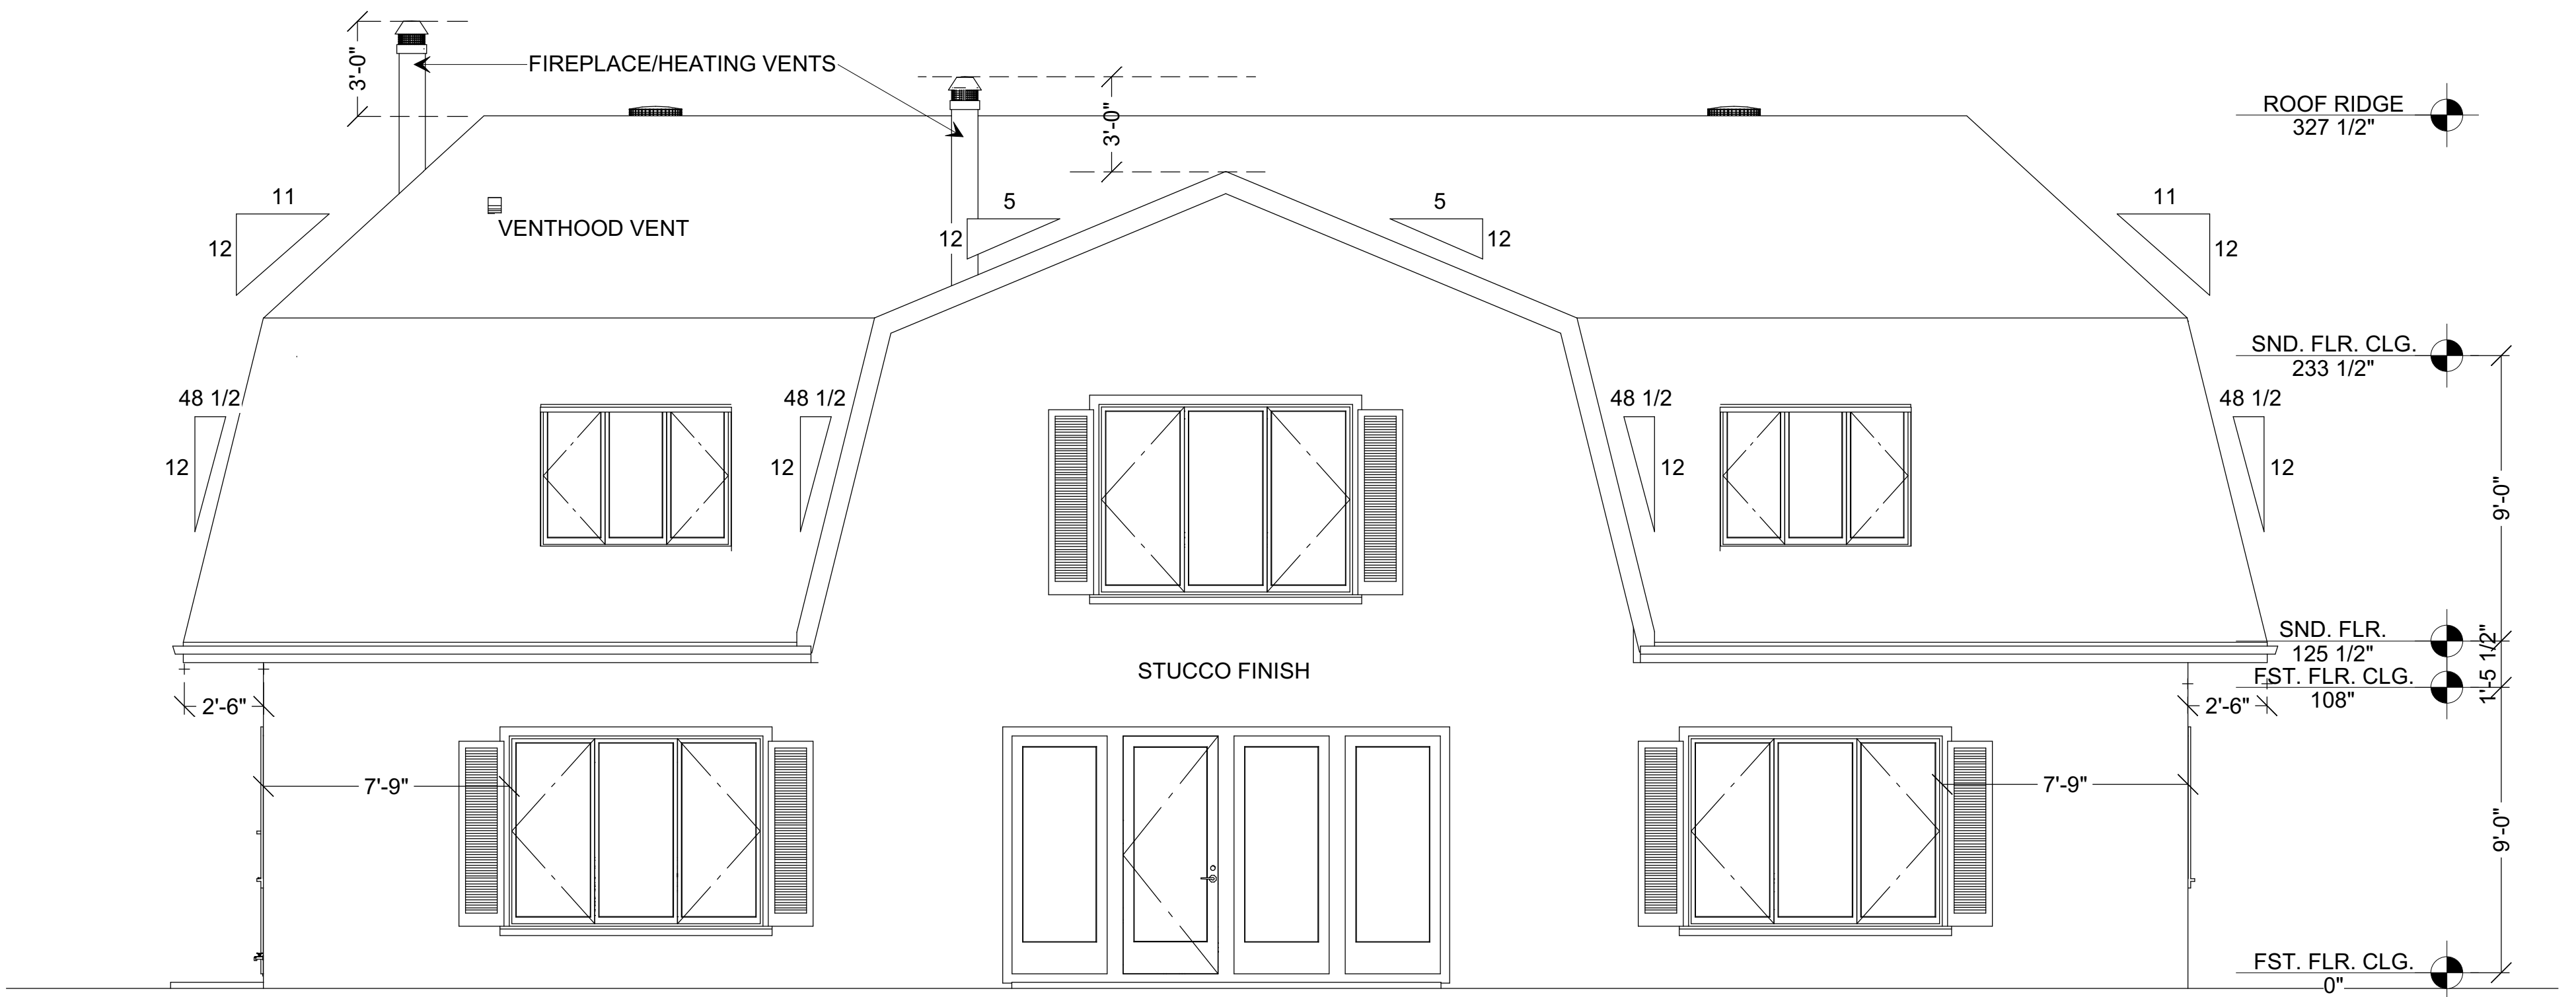


FRONT ELEVATION 1/4" = 1' - 0"

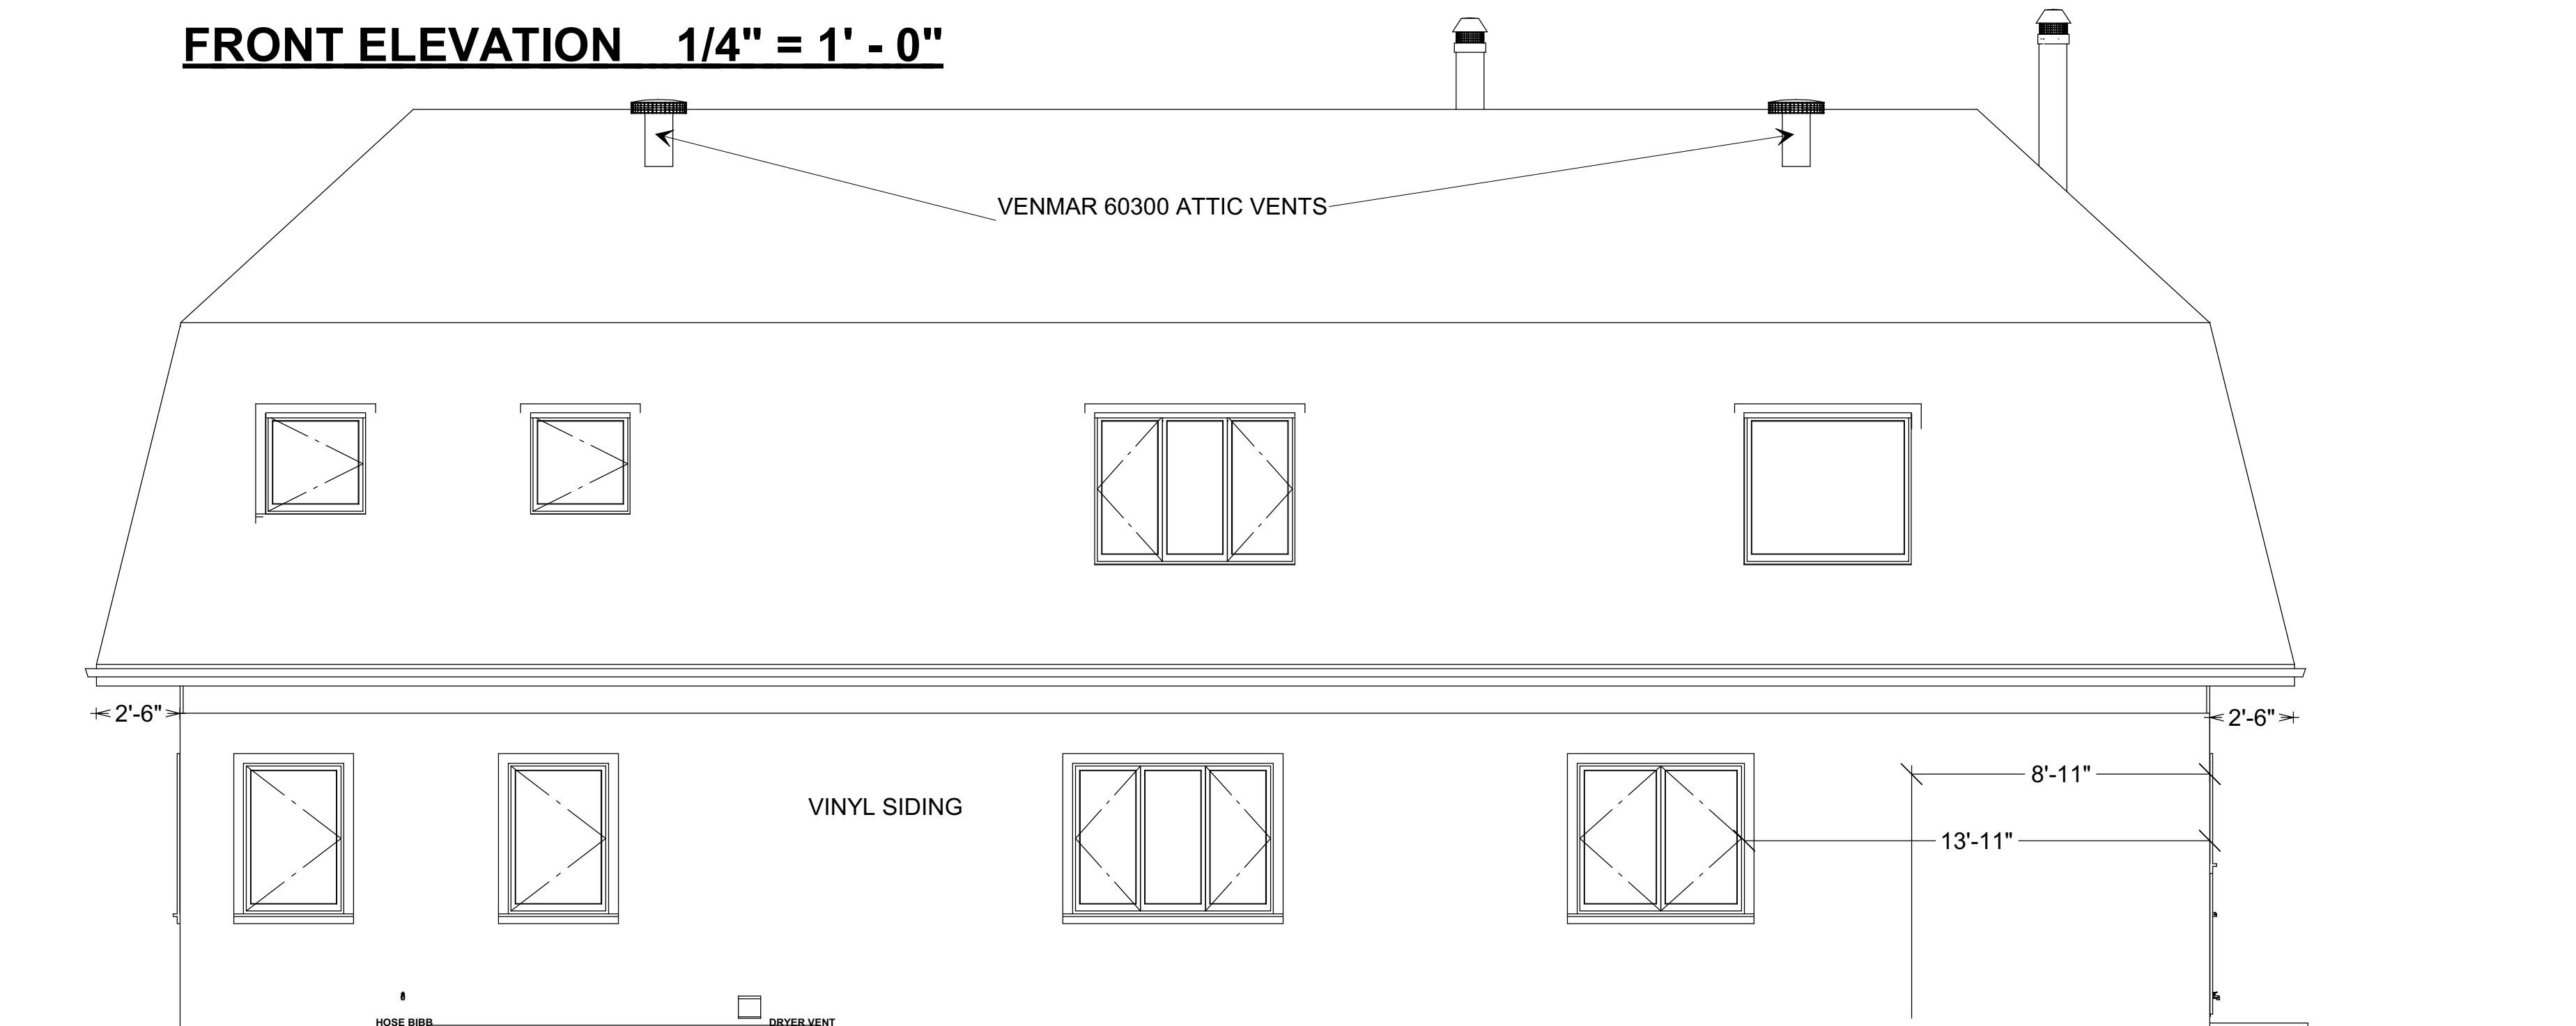

REAR ELEVATION 1/4" = 1' - 0"

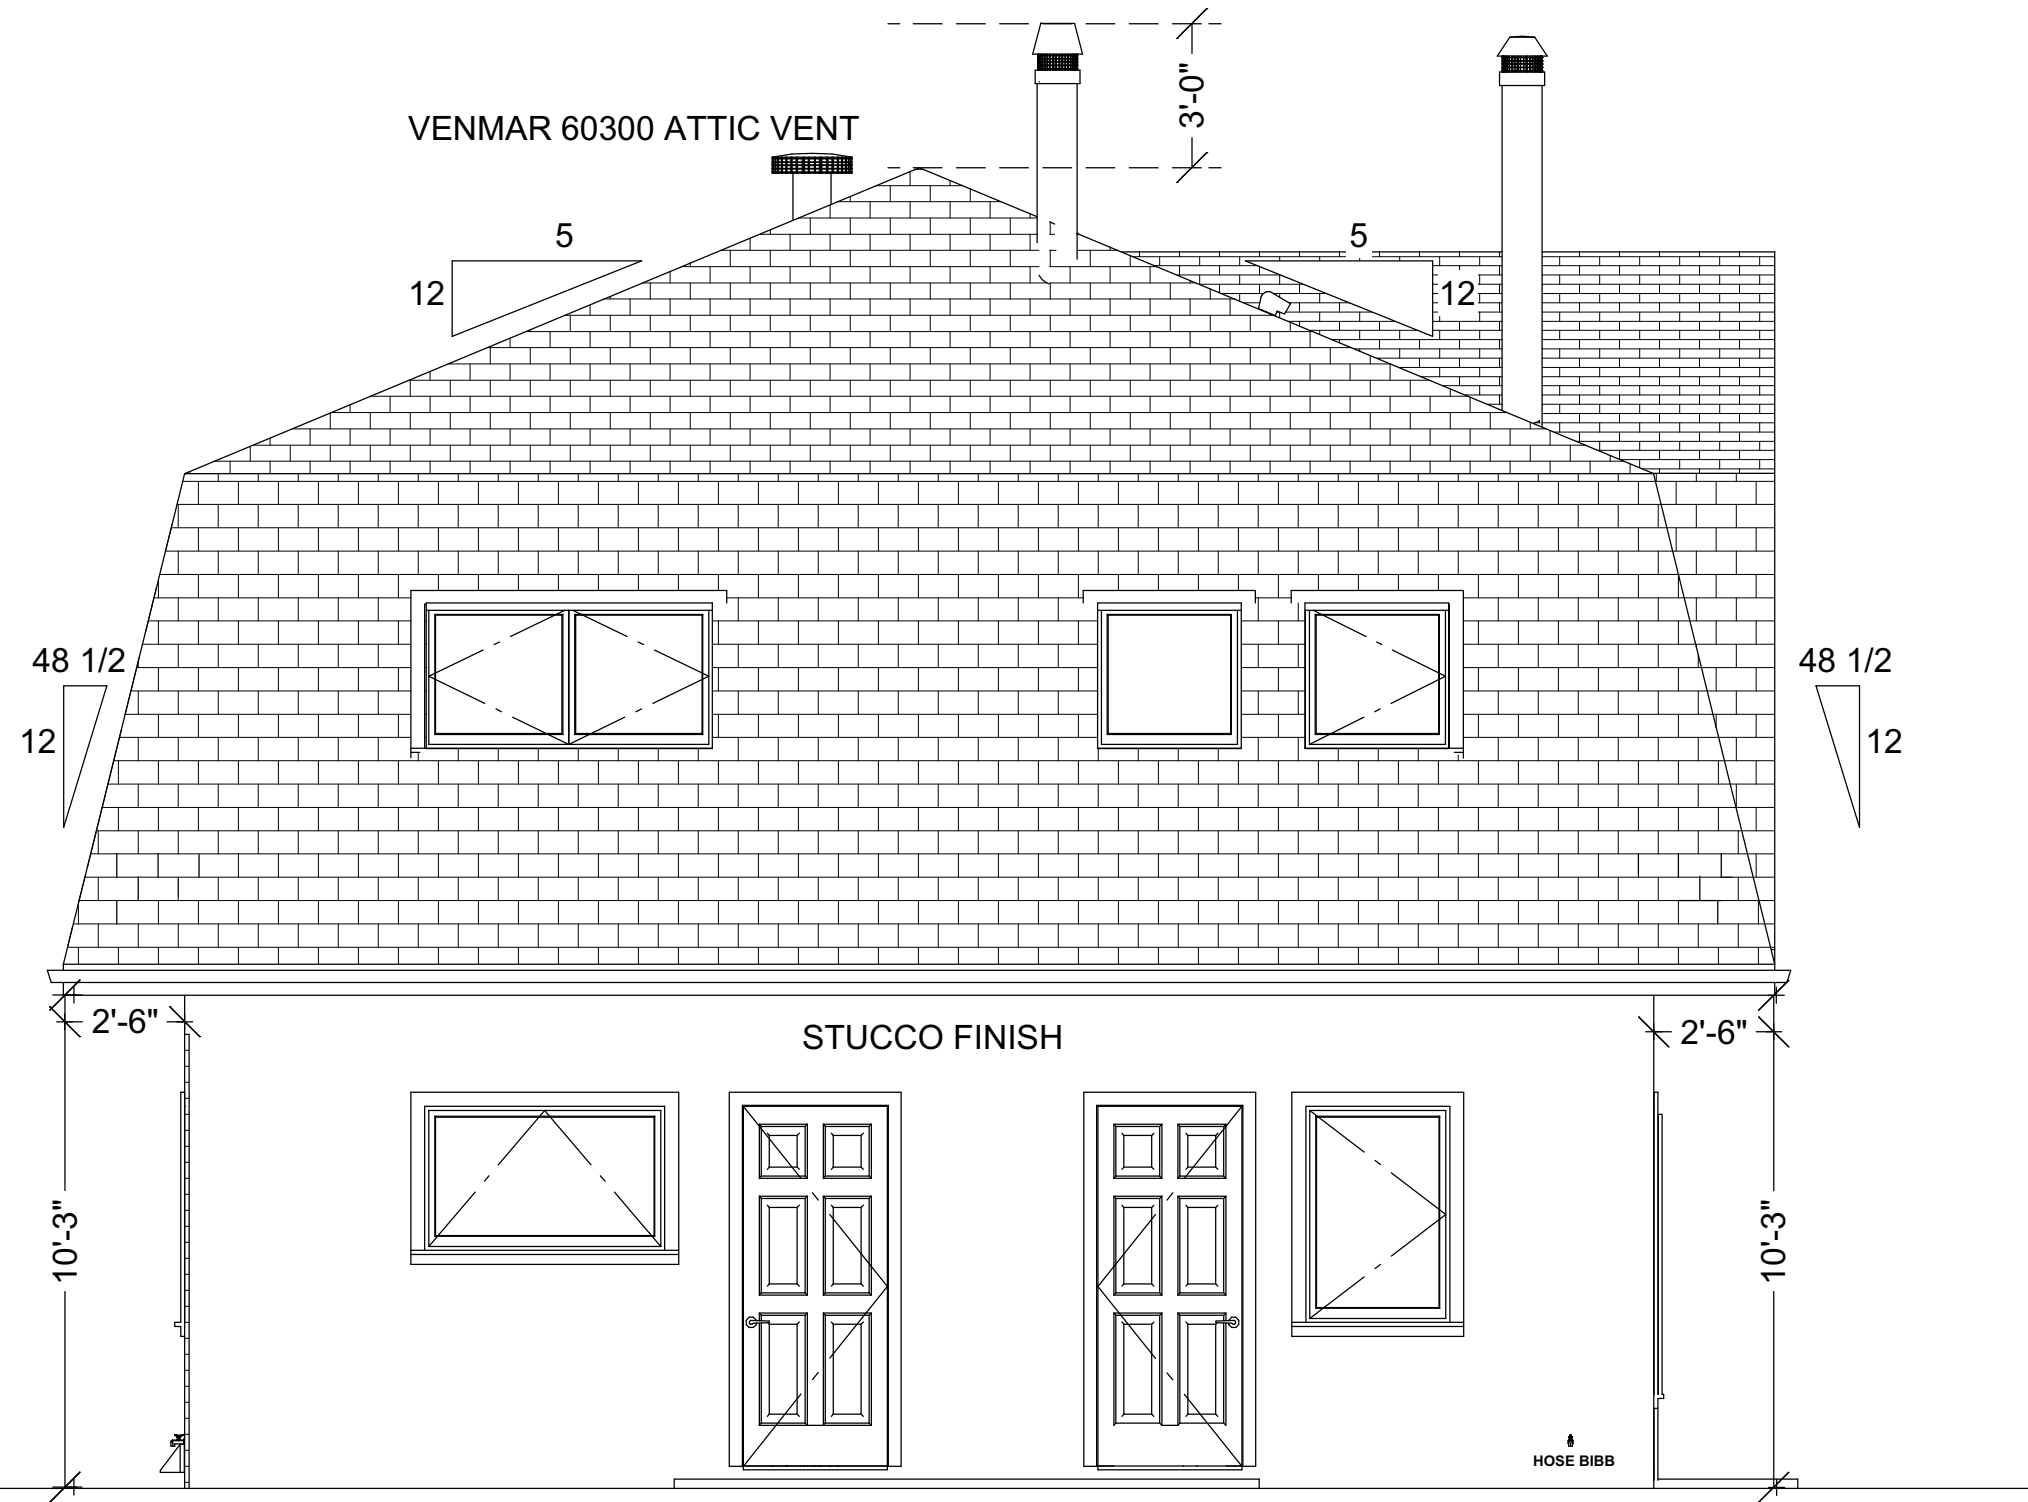


LEFT ELEVATION **1/4" = 1' - 0"**

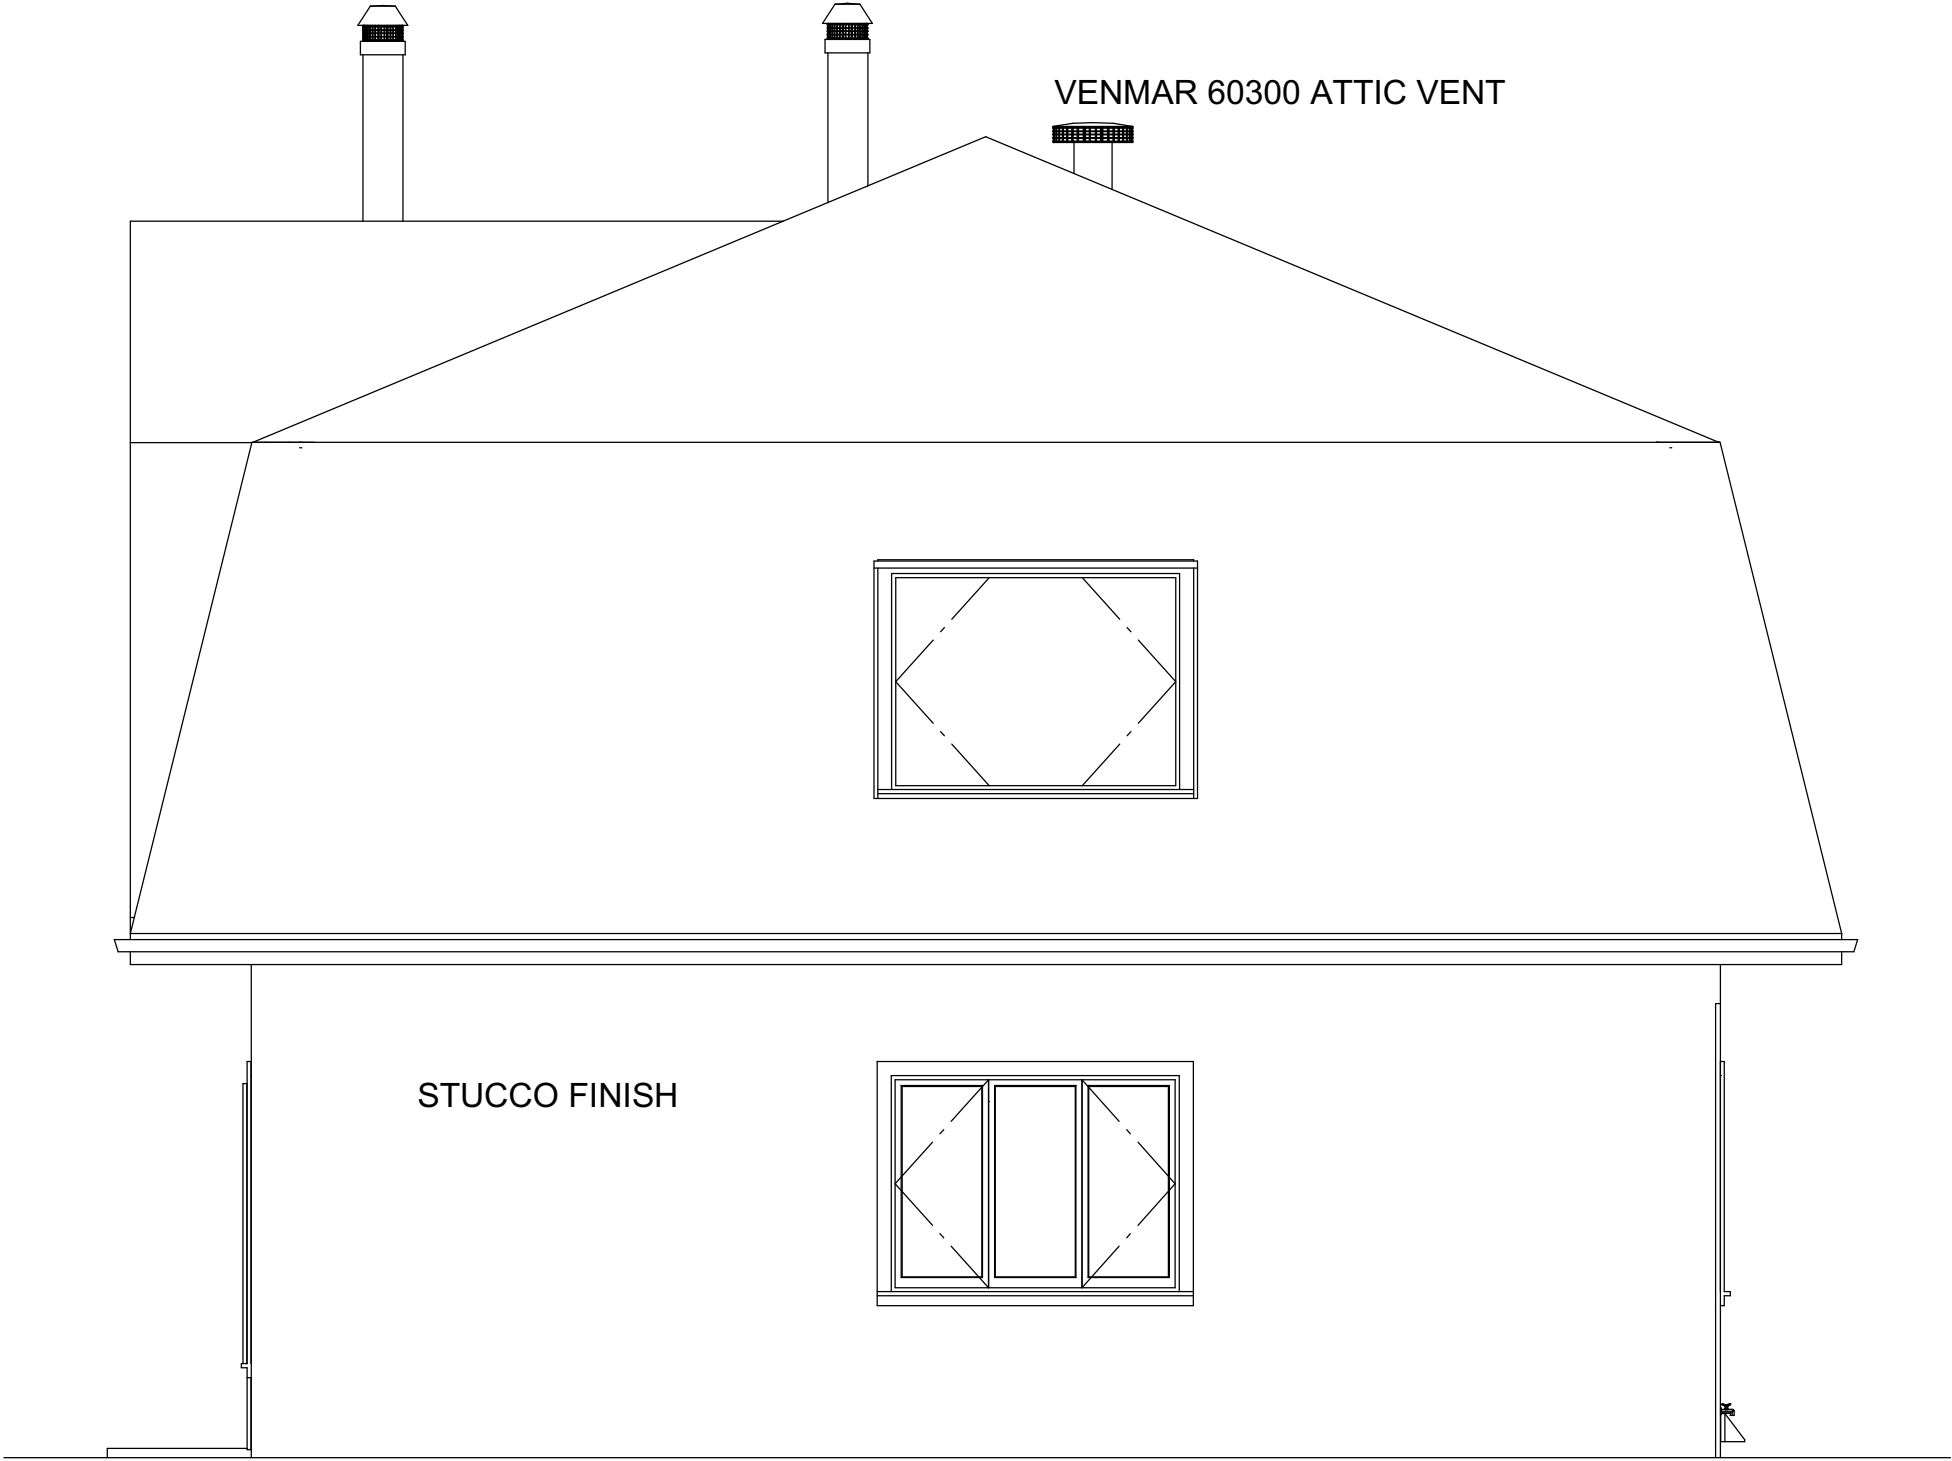


RIGHT ELEVATION **1/4" = 1' - 0"**

CROSS SECTION AA-1 1/4" = 1' SCALE

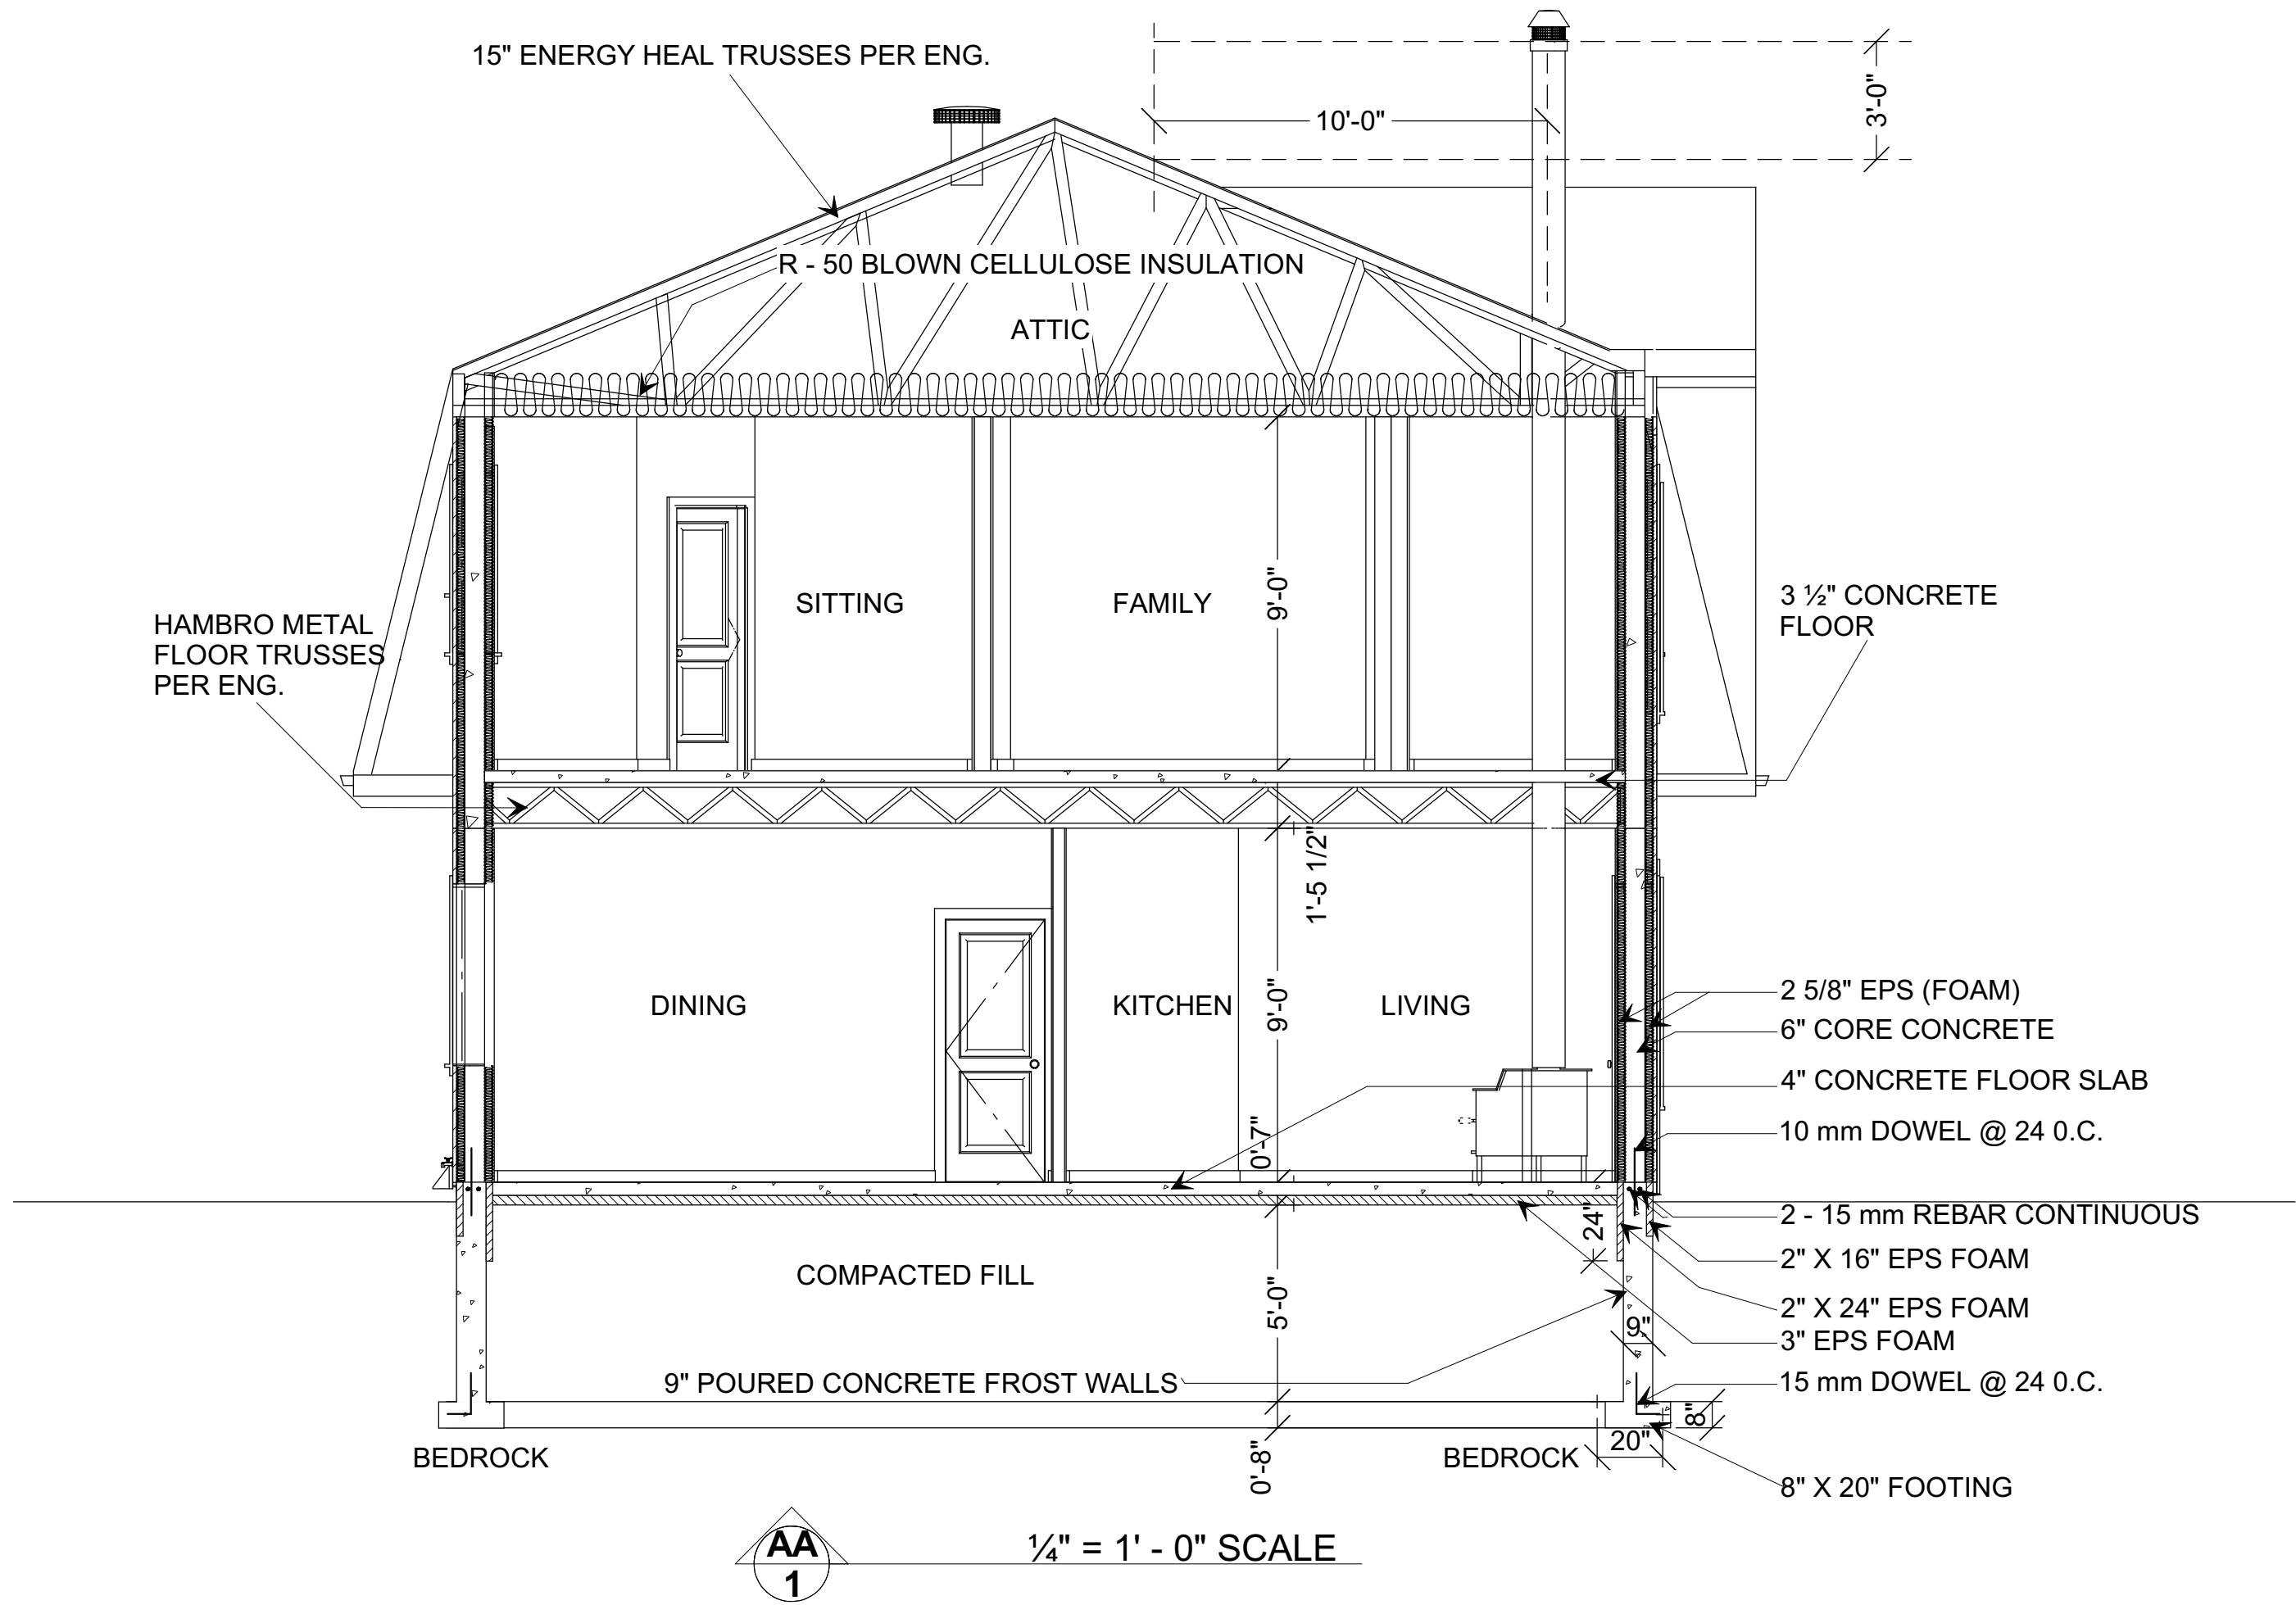

CROSS SECTION AA-2 1/4" = 1' SCALE

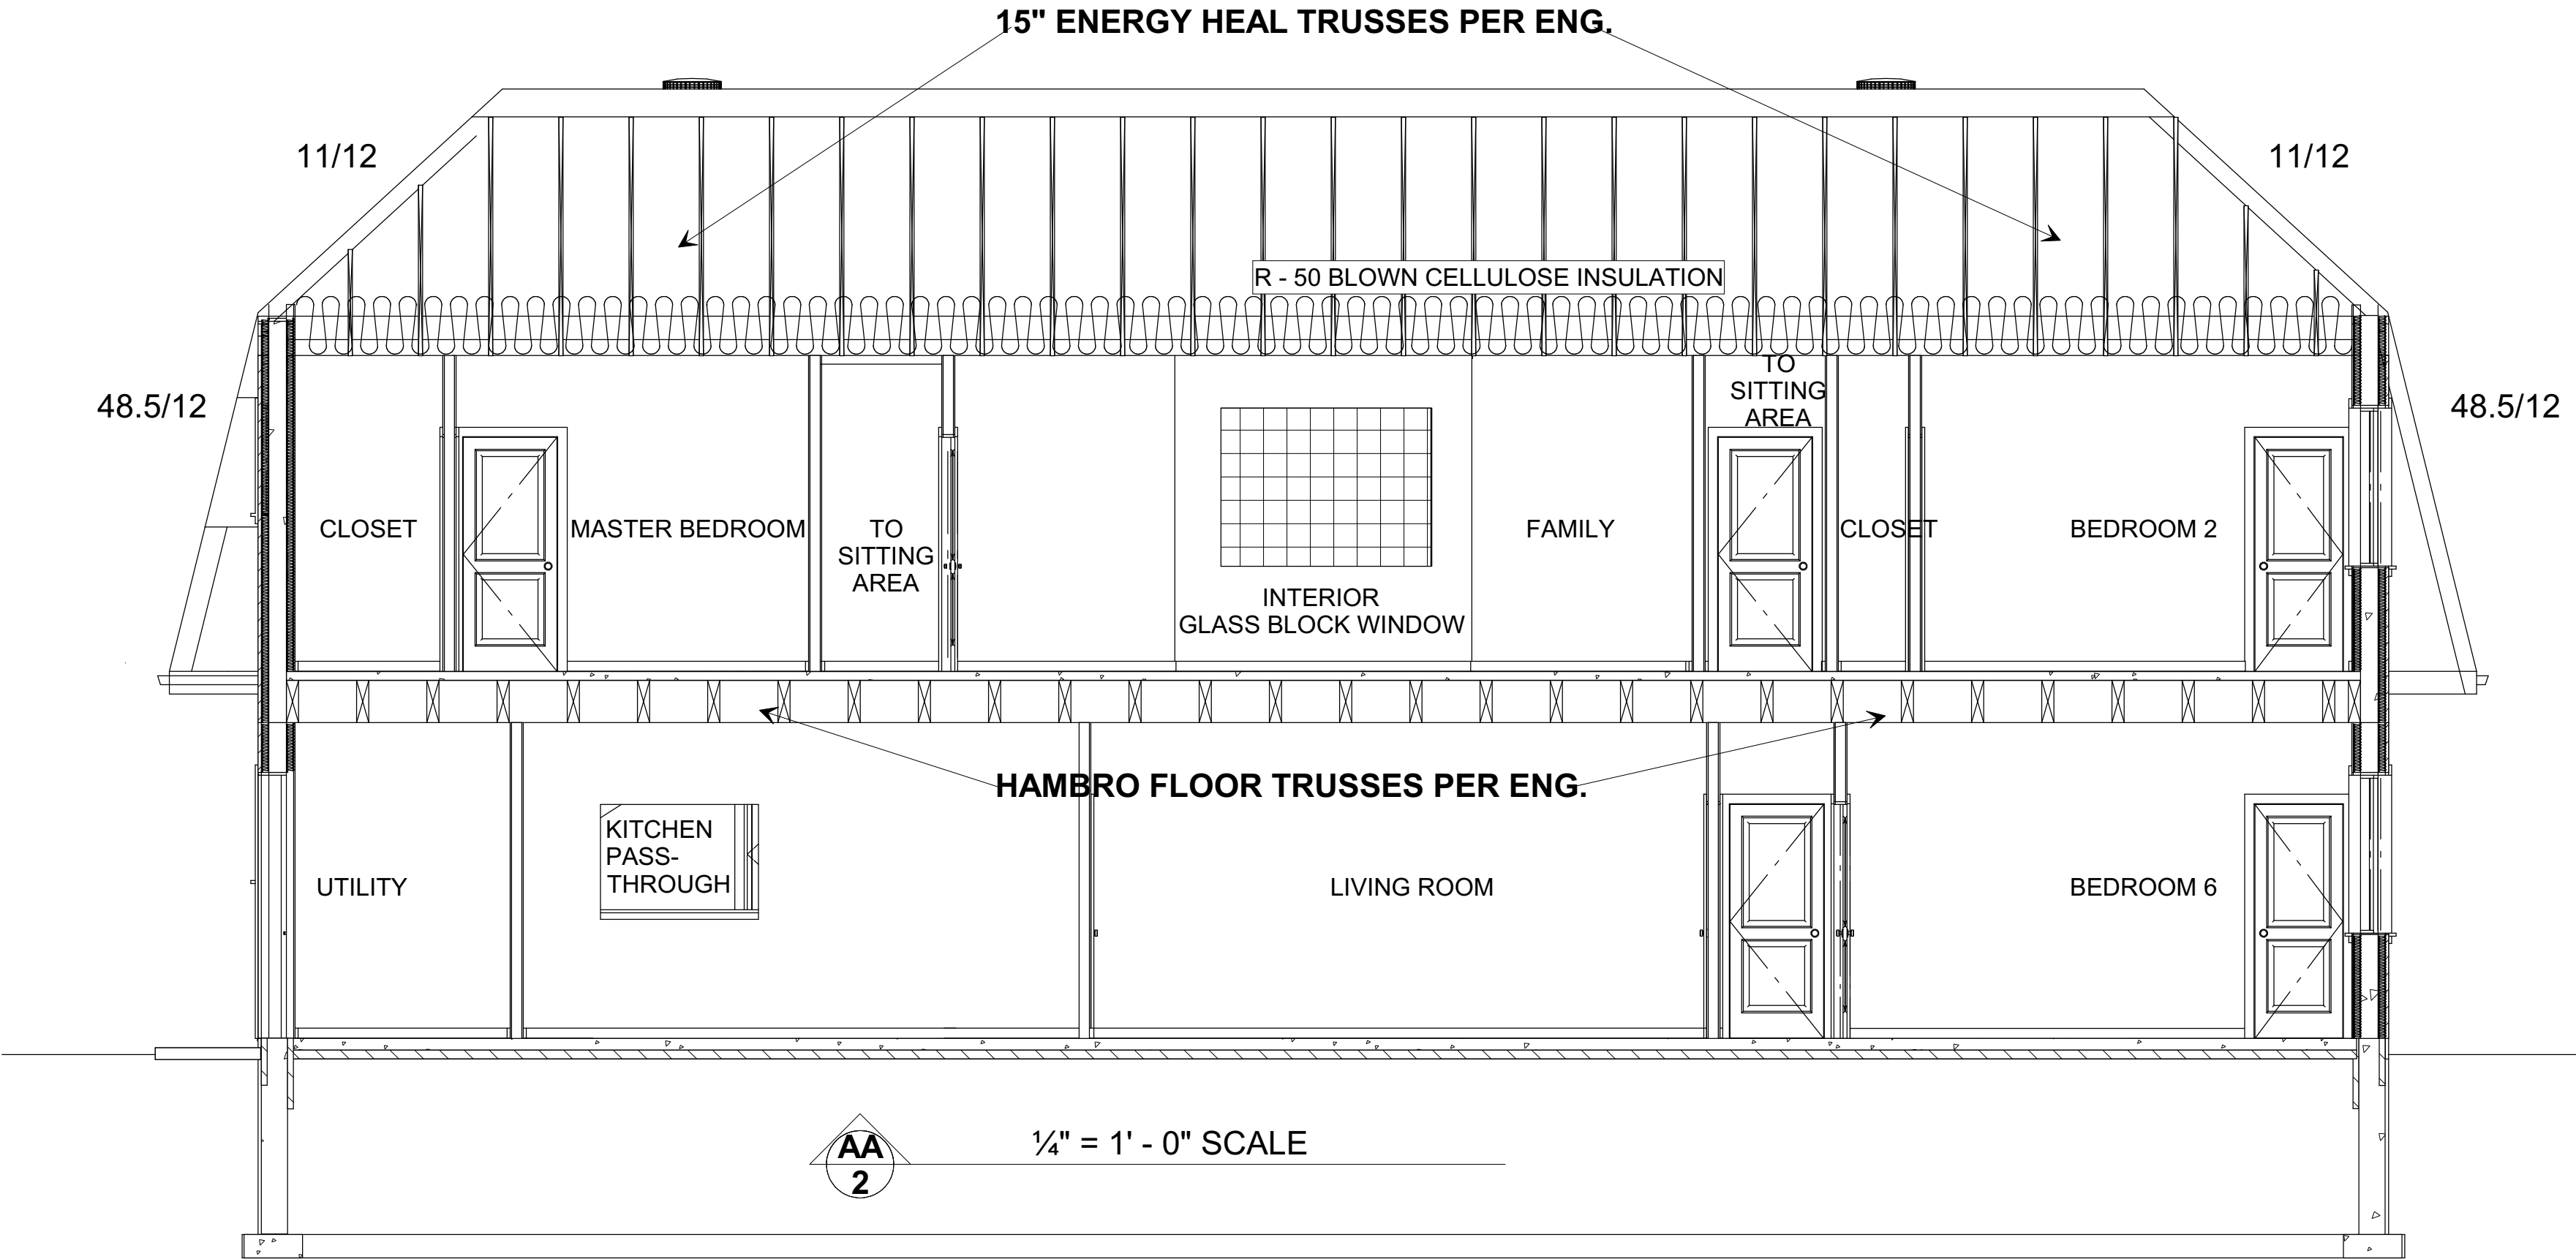

ROOF OVERVIEW 1/4" = 1' SCALE

