



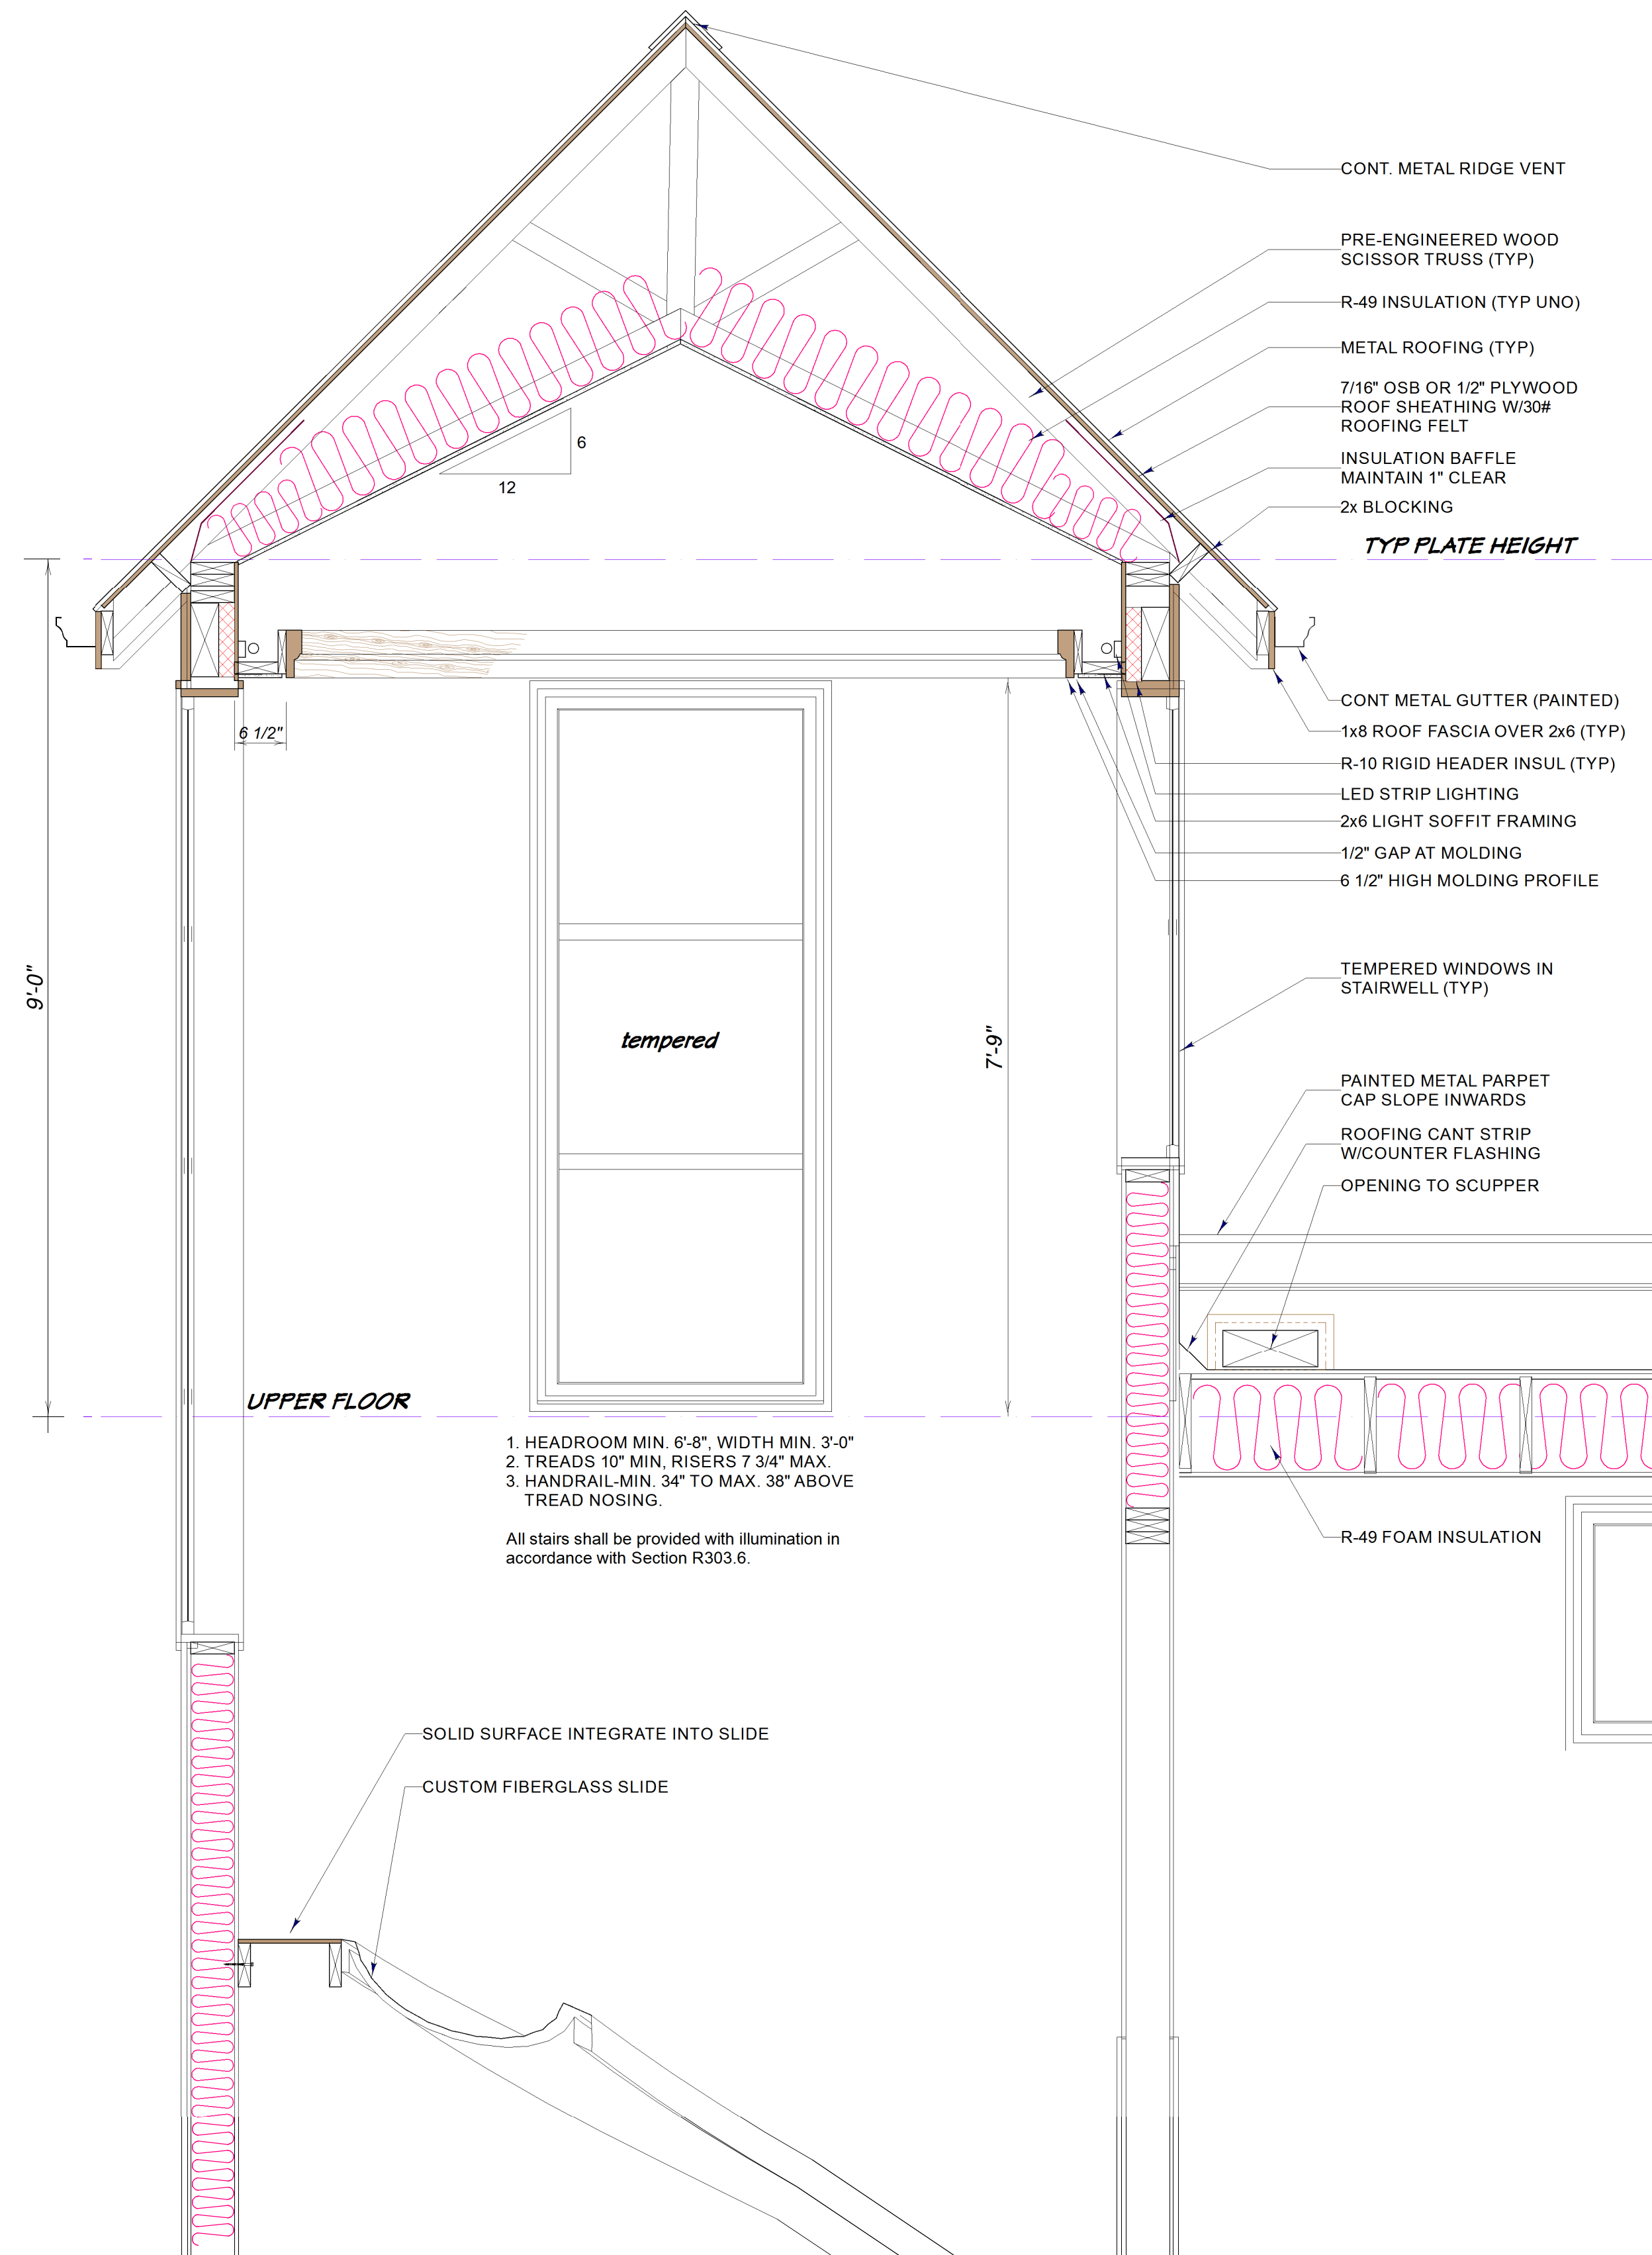

STAIRWAY SECTION

SCALE: 3/4" = 1' - 0"

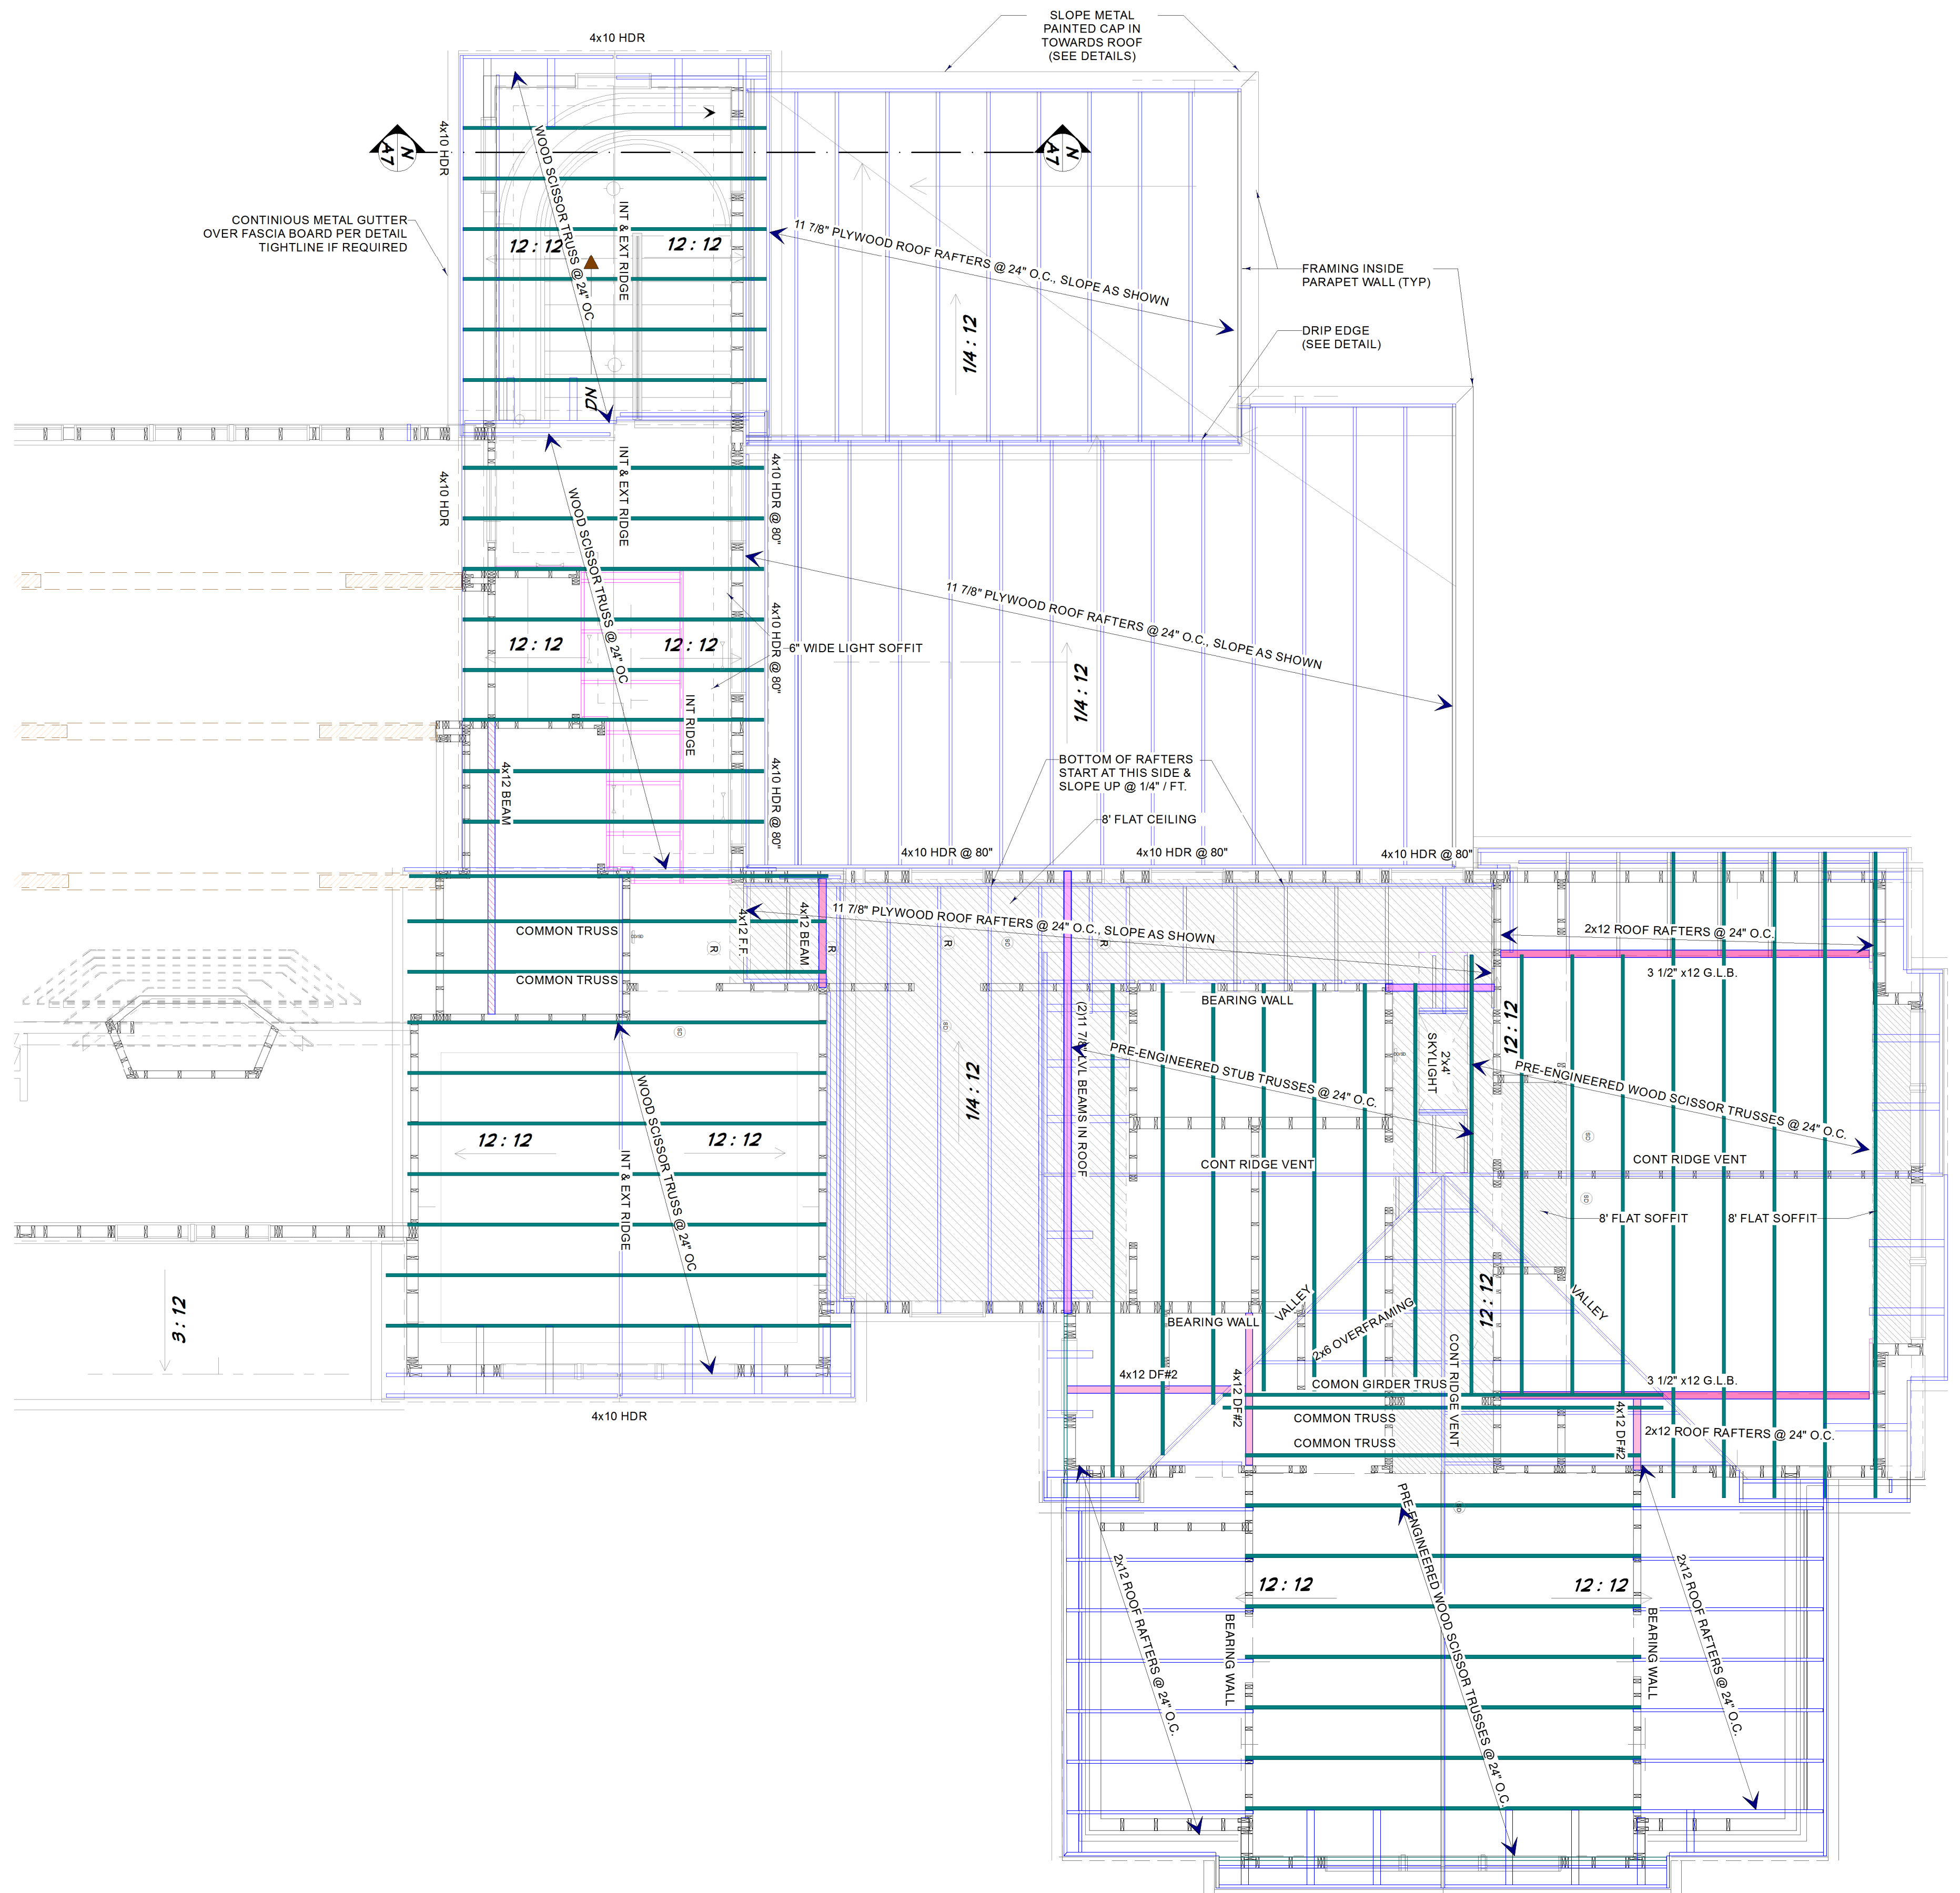

UPPER ROOF FRAMING PLAN 1/4 in = 1 ft

