


PLAN VIEW OF TOP FLANGE

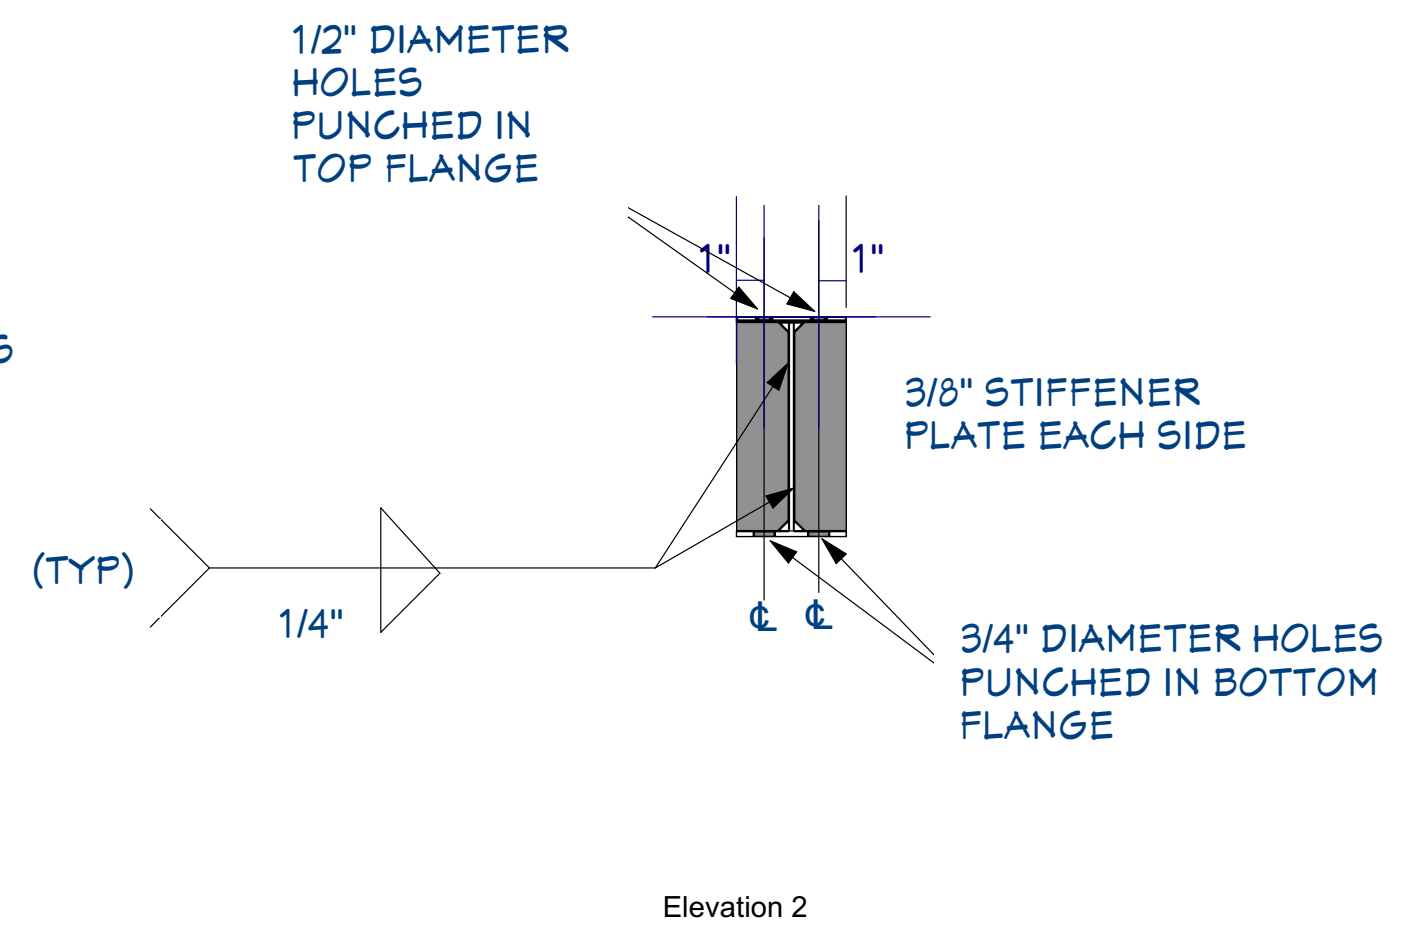

Elevation 2

NO.		DESCRIPTION		BY	DATE

SHEET TITLE	
B1-S2.3 PLAN AND PROFILE VIEW	

PROJECT DESCRIPTION:	

DRAWINGS PROVIDED BY:	
PDR CONSTRUCTION	

DATE:
6/9/2022

SCALE:

SHEET:
A-1



--

NO.	DESCRIPTION	BY	DATE

SHEET TITLE
B1-S2.3 ELEVATION AND 3D VIEW

PROJECT DESCRIPTION:

DRAWINGS PROVIDED BY:
PDR CONSTRUCTION

DATE:
6/9/2022

SCALE:

--

SHEET:

A-2
