


LOWER LEVEL TIMBER FRAME PLAN

SCALE 1/4" = 1' - 0"

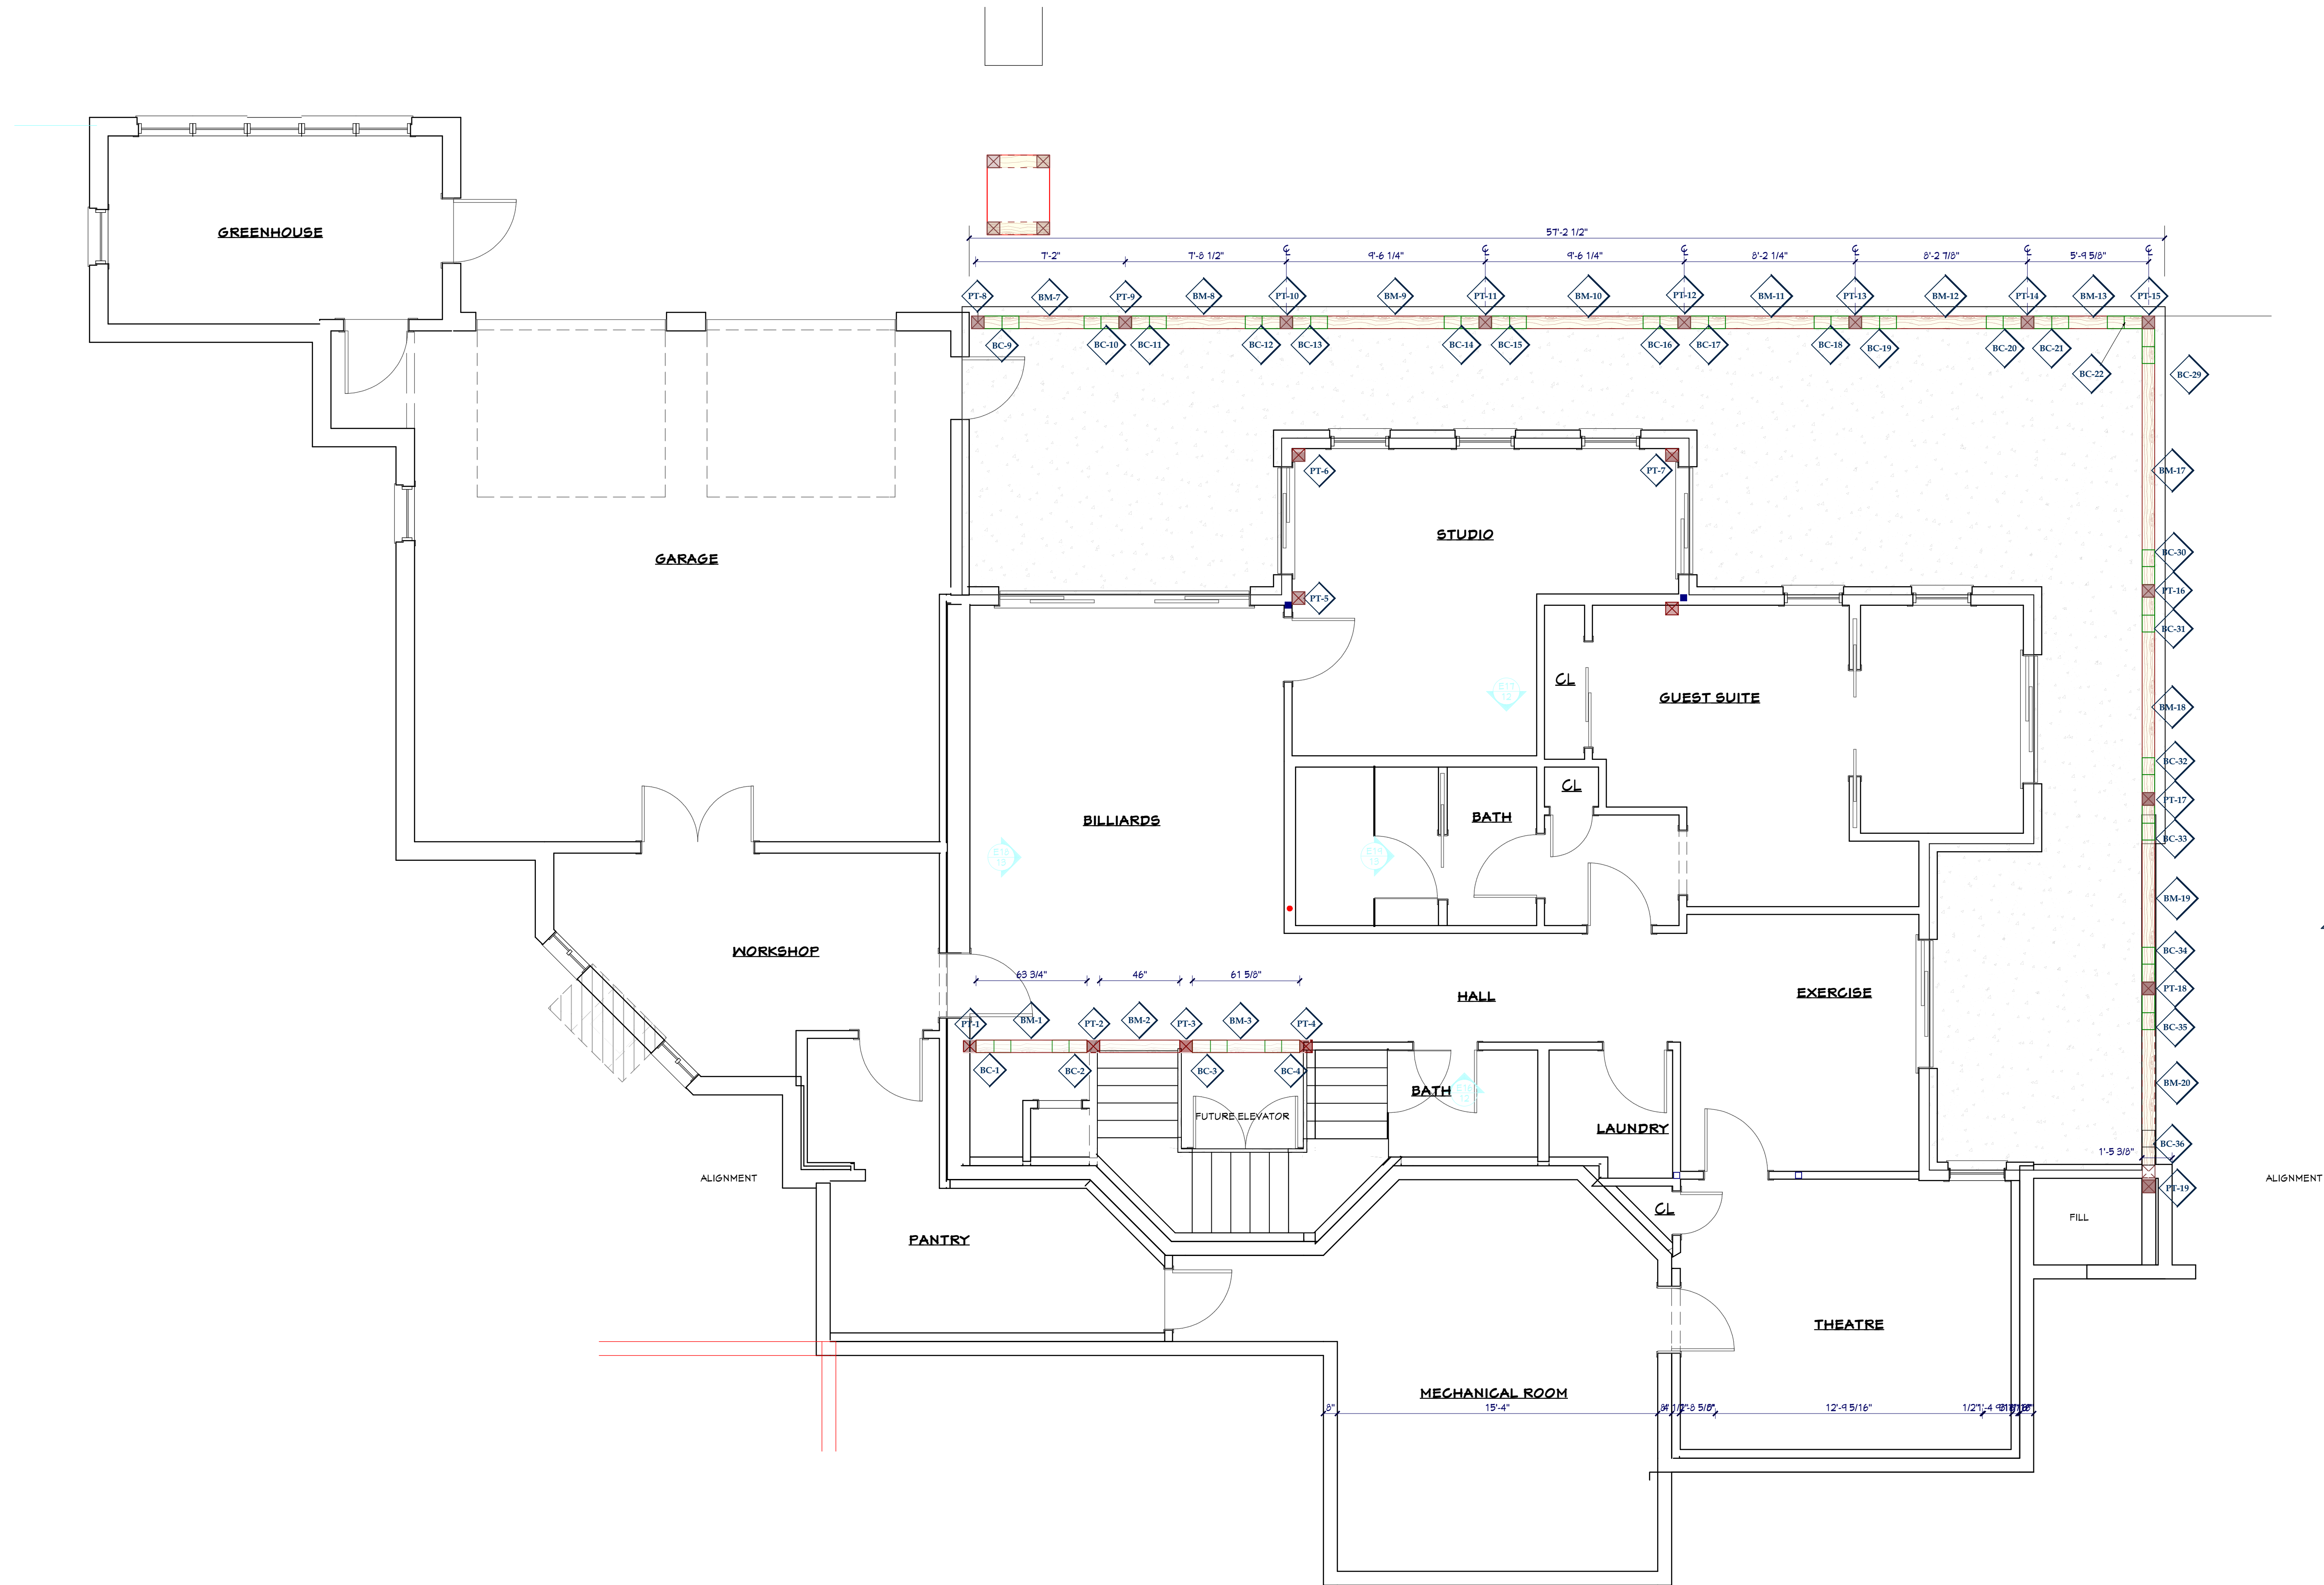

Richard Hoffman

richoffan@comcast.net 847.373.8627

ISSUE	DATE
PRELIMINARY FLOOR PLANS	AUGUST 1, 2020
PRELIMINARY STRUCTURAL EVALUATION	SEPTEMBER 25, 2020
REVISED DESIGN	OCTOBER 23, 2020
REVISED DESIGN	JUNE 9, 2021
KITCHEN DESIGN	OCTOBER 28, 2021

PROJECT #	20004
DRAWN BY:	rh
CHECKED BY:	
SCALE	1/4" = 1' - 0"
SHEET TITLE	FRAMING PLANS
LAYER SET:	
SHEET #	A-1.03
OF	20



PRELIMINARY SKETCHES



PROPOSED NEW STRUCTURE
FOR THE

DATE

ISSUE

AUGUST 1, 2020
PRELIMINARY FLOOR PLANS

SEPTEMBER 25, 2020
PRELIMINARY STRUCTURAL EVALUATION

OCTOBER 23, 2020
REVISED DESIGN

JUNE 9, 2021
REVISED DESIGN

OCTOBER 28, 2021
KITCHEN DESIGN

PROJECT #

20004

DRAWN BY:

rlh

CHECKED BY:

SCALE

SHEET TITLE

LAYER SET:

SHEET #

OF

20

Richard Hoffman

richoffan@comcast.net

847.373.8627