


LABEL	TITLE
1	KITCHEN FLOOR PLAN
2	ELEVATION 1
3	ELEVATION 2
4	ELEVATION 3
5	ELEVATION 4
6	ELEVATION 4
7	SCHEDULES
8	RENDERS
8	RENDERS

NUMBER	LABEL	QTY	WIDTH	DEPTH	HEIGHT	DESCRIPTION	MANUFACTURER
A01	BL48S5S-PH	1	48"	28 1/4"	84"	BL48S5S-PH - CLASSIC SIDE-BY-SIDE REFRIGERATOR/FREEZER	SUB-ZERO GROUP, INC.
A02	ST-28PA352	1	12 1/2"	21 1/4"	3 1/2"	ST-28PA352	REV-A-SHELF
A05	ZHL30SDPBB	1	24 3/4"	20 7/8"	4 5/8"	ZHL30SDPBB - 30" INDUCTION COOKTOP	
A06	ZSA1202JSS	1	30"	15 3/8"	16"	ZSA1202JSS - ABOVE-THE-COOKTOP SPEED COOKING OVEN	GE
A07	ZTD30DSSNS5	1	24 3/4"	23 5/16"	51 3/16"	ZTD30DSSNS5 - 30" CONVECTION DOUBLE WALL OVEN	

NOTE SCHEDULE	
①	WIDEN DOORWAY
②	NEW SLIDING GLASS DOOR
③	OUTLET SPACE
④	REMOVE ALL EXISTING SOFFITS
⑤	UNDER COUNTER LIGHTING
⑥	3" HIGH TOEKICK
⑦	OUTLET STRIPS
⑧	18" DEEP WALL CABINETS

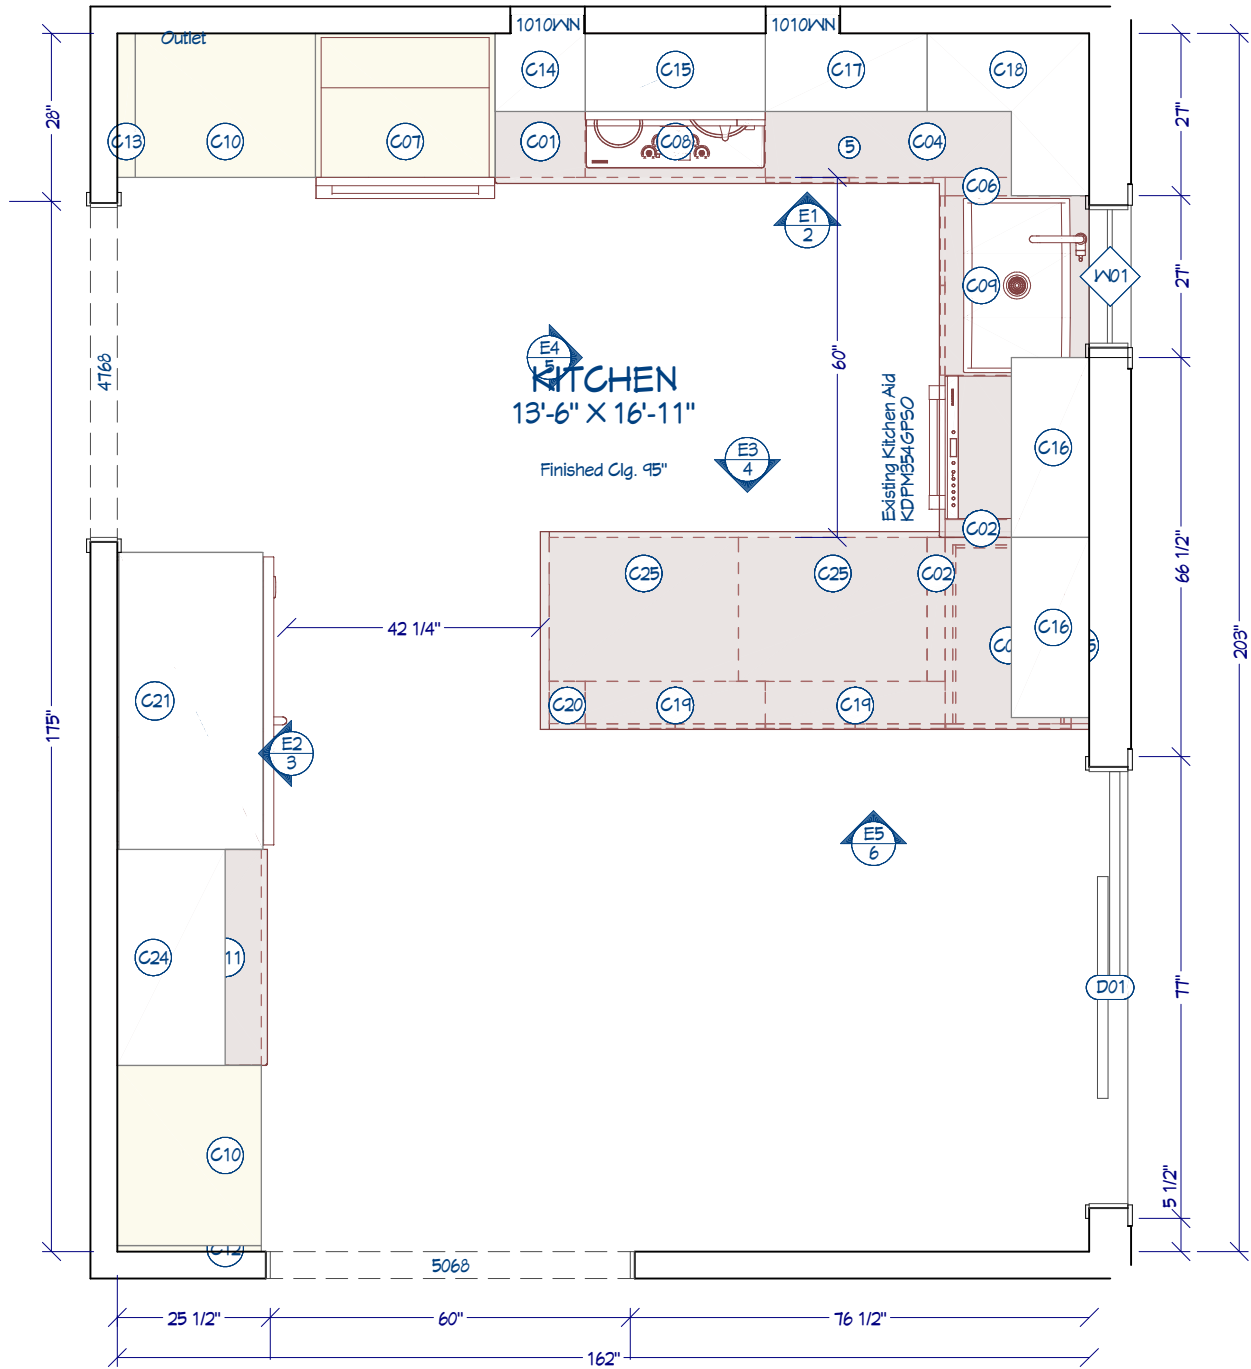

FLOOR PLAN

3/8" = 1'




Designer: Vicki Lichtenstein,
CKD 917-334-0908

Rosenberg
24001 Hermitage Rd.
Shaker Hts., OH

SHEET NUMBER
1
REVISION #:

DATE: 09/04/2021

E1

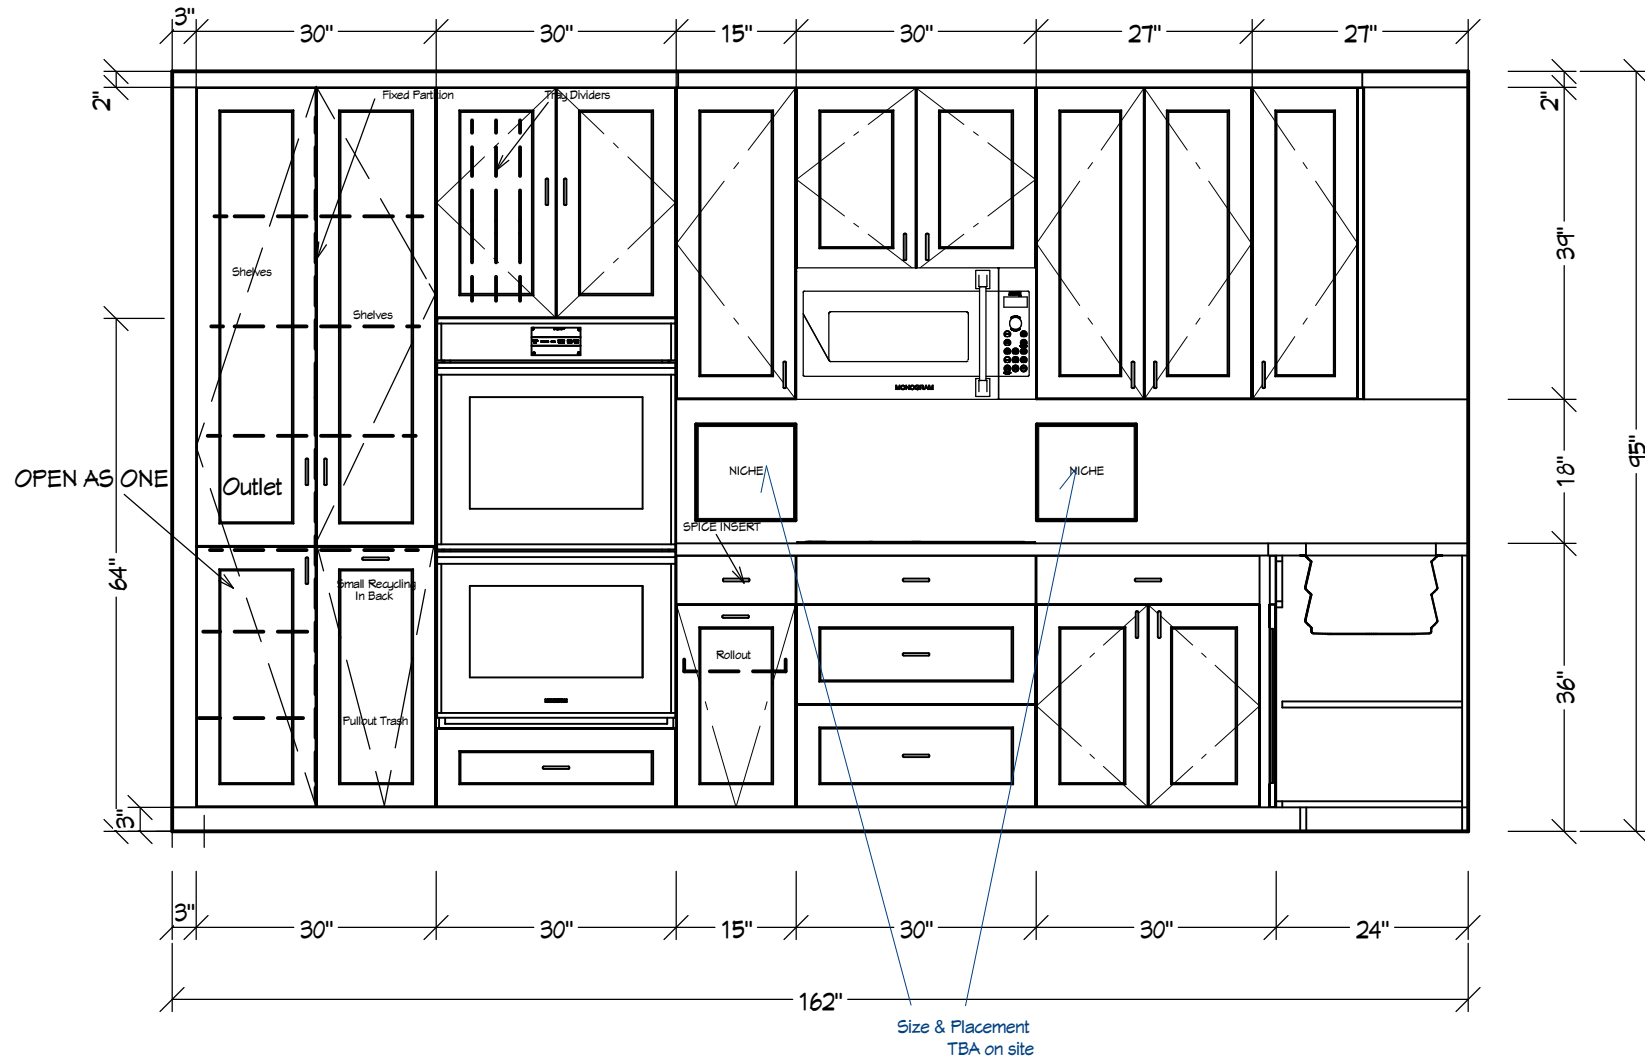

ELEVATION 1
1/2" = 1'



Designer: Vicki Lichtenstein,
CKD 917-334-0908

Rosenberg
24001 Hermitage Rd.
Shaker Hts., OH


ELEVATION 1

DATE: 09/04/2021

SHEET NUMBER

2

REVISION #:

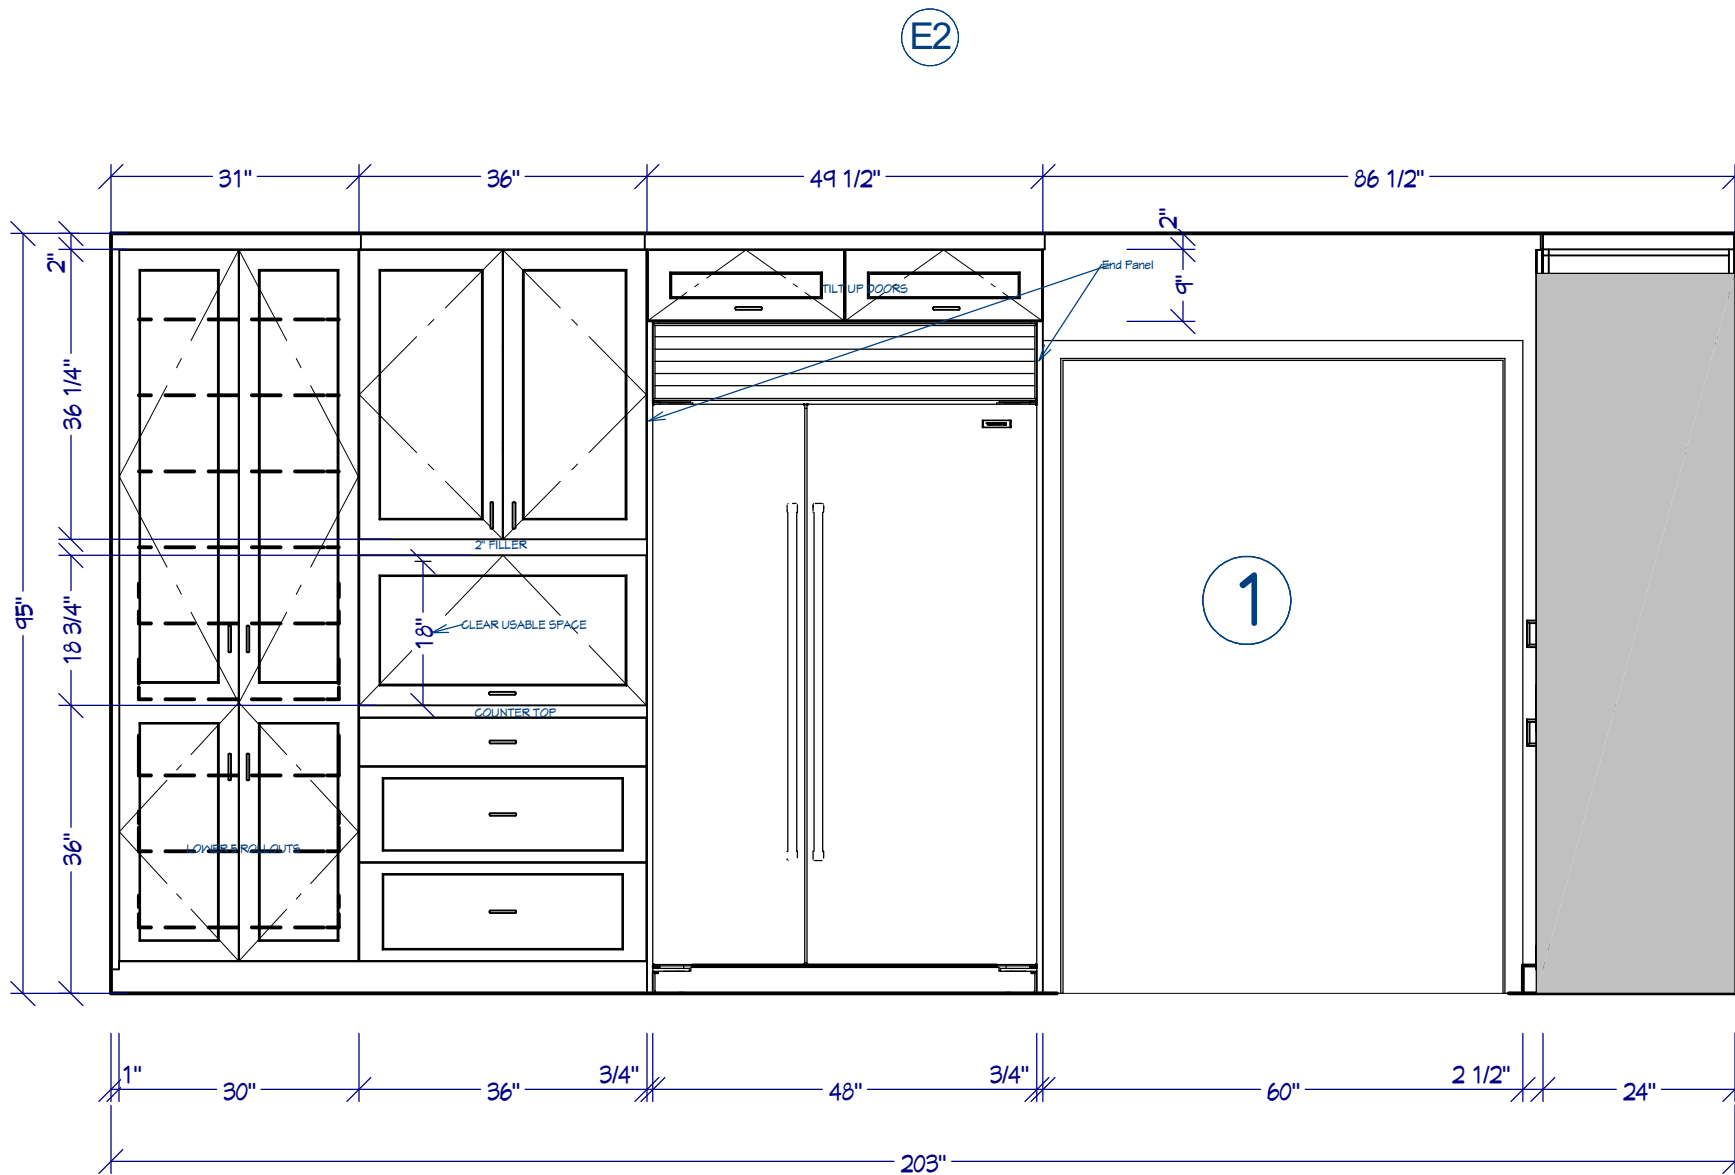

ELEVATION 2
1/2" = 1'



Designer: Vicki Lichtenstein,
CKD 917-334-0908

Rosenberg
24001 Hermitage Rd.
Shaker Hts., OH

ELEVATION 2


DATE: 09/04/2021

SHEET NUMBER

3

REVISION #:

E3

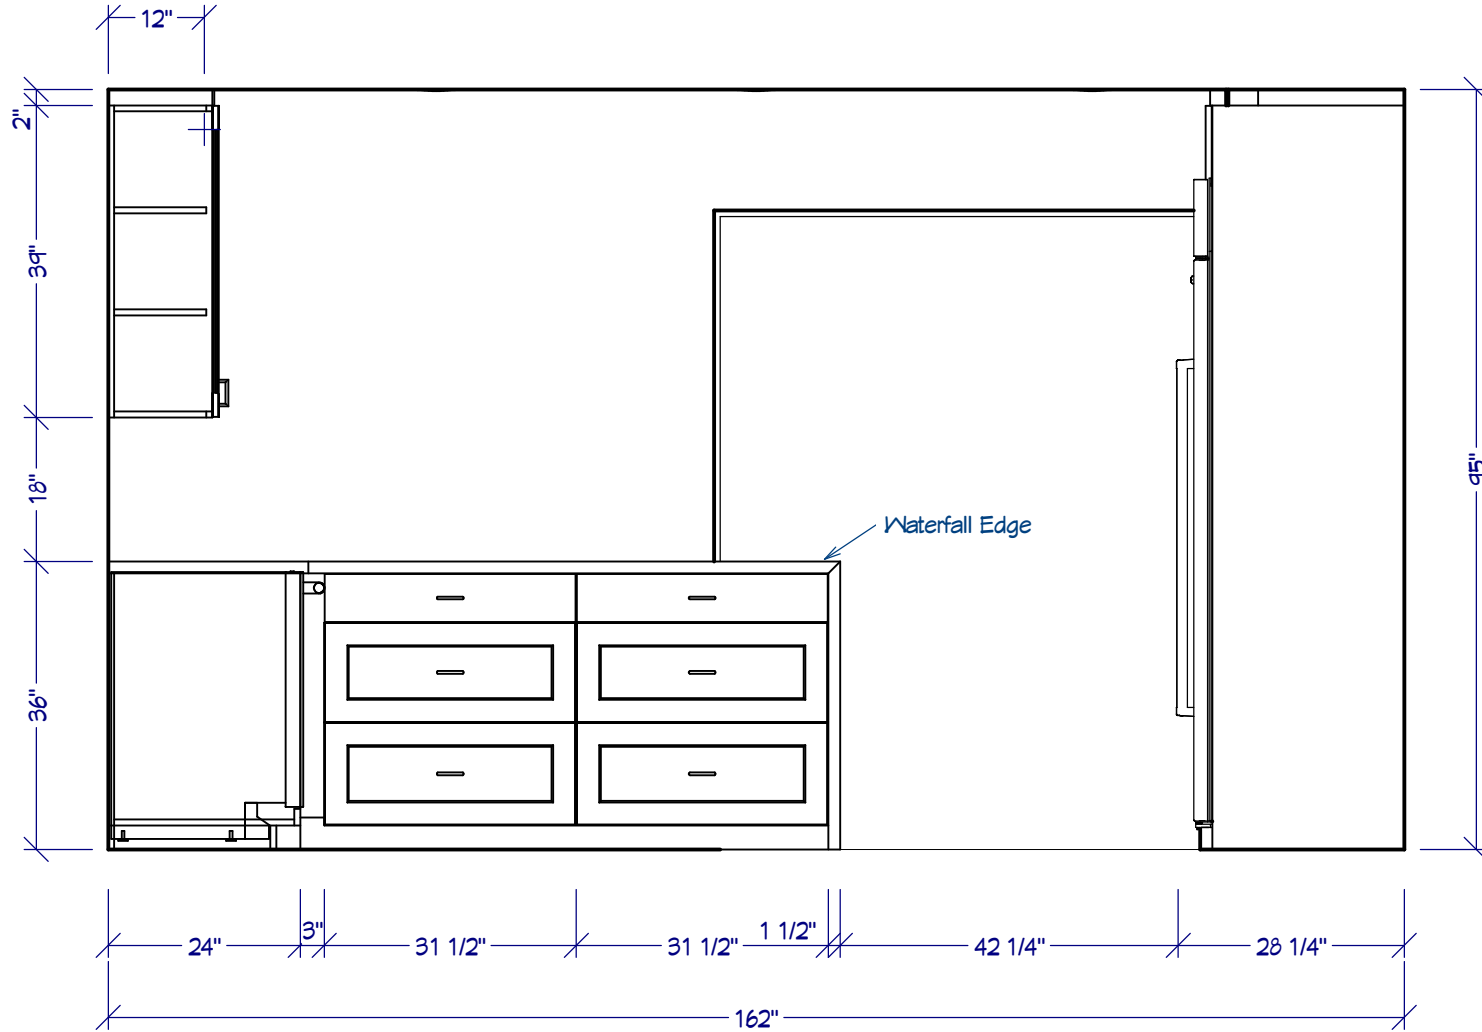

ELEVATION 3

1/2" = 1'



Designer: Vicki Lichtenstein,
CKD 917-334-0908

Rosenberg
24001 Hermitage Rd.
Shaker Hts., OH

ELEVATION 3


DATE: 09/04/2021

REVISION #:

SHEET NUMBER

4

E4

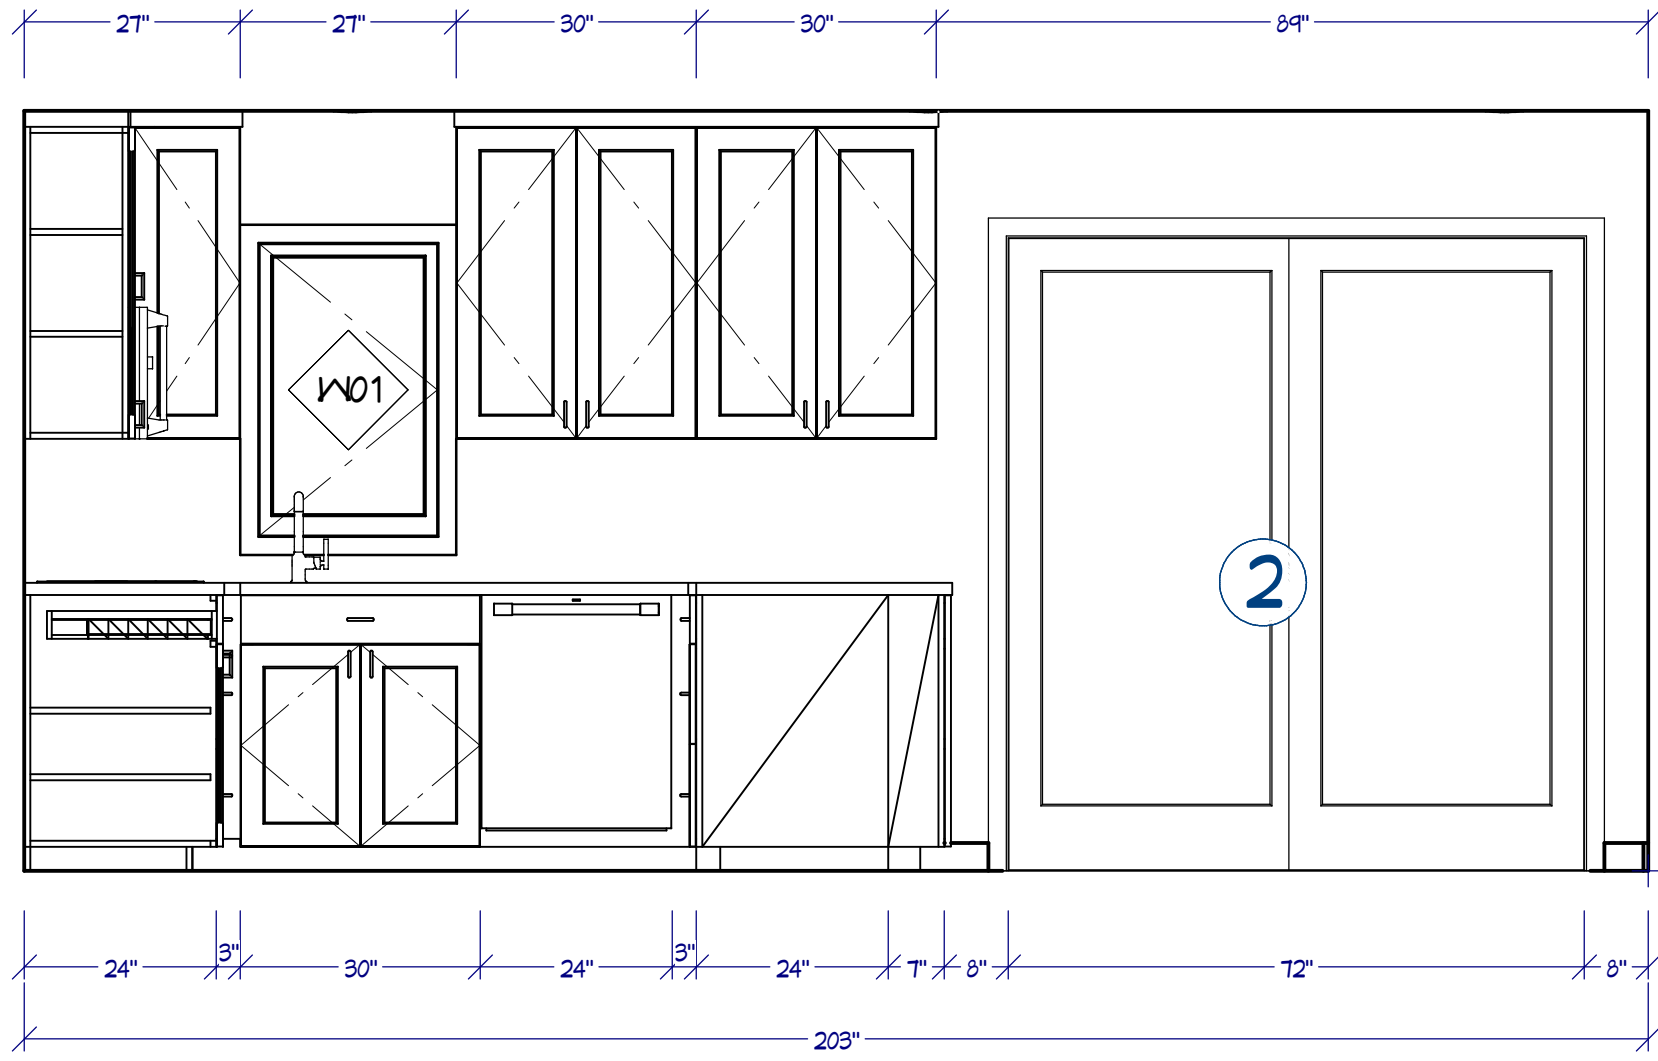

ELEVATION
4

1/2" = 1'



Designer: Vicki Lichtenstein,
CKD 917-334-0908

Rosenberg
24001 Hermitage Rd.
Shaker Hts., OH


ELEVATION 4

DATE: 09/04/2021

REVISION #:

SHEET NUMBER

5

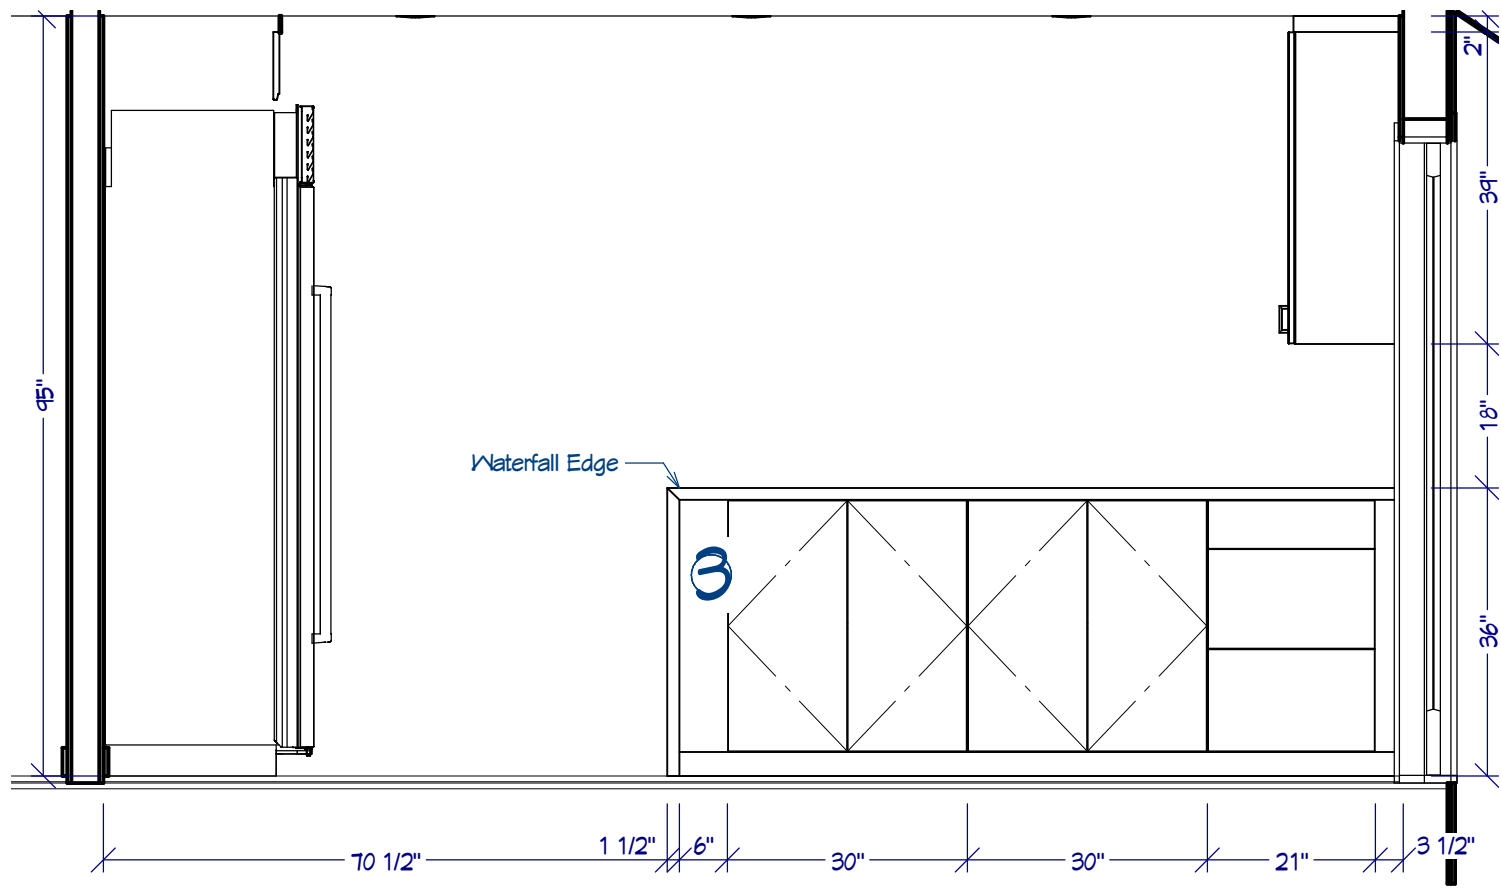

E5

ELEVATION
5

1/2" = 1'



Designer: Vicki Lichtenstein,
CKD 917-334-0908

Rosenberg
24001 Hermitage Rd.
Shaker Hts., OH

ELEVATION B

SHEET NUMBER	6
REVISION #:	

DATE: 09/04/2021

CABINET SCHEDULE						
NUMBER	LABEL	QTY	WIDTH	DEPTH	HEIGHT	DESCRIPTION
C01	B15BH	1	15 "	24 "	36 "	BASE CABINET
C02	BF3	2	3 "	24 "	36 "	BASE CABINET FILLER
C03	3DB213135	1	21 "	31 "	34 1/2 "	BASE CABINET
C04	BCB54	1	54 "	24 "	36 "	BASE CABINET
C05	BF33135	1	3 "	31 "	34 1/2 "	BASE CABINET FILLER
C06	BCB3	1	3 "	24 "	36 "	BASE CABINET FILLER
C07	OTC302493	1	30 "	24 "	93 "	UTILITY CABINET
C08	RB30	1	30 "	24 "	36 "	BASE CABINET
C09	SB30	1	30 "	24 "	36 "	BASE CABINET
C10	U302493	2	30 "	24 "	93 "	UTILITY CABINET
C11	3DB36	1	36 "	24 "	36 "	BASE CABINET
C12	UF12493	1	1 "	24 "	93 "	UTILITY CABINET FILLER
C13	UF32493	1	3 "	24 "	93 "	UTILITY CABINET FILLER
C14	W153913L	1	15 "	13 "	39 "	WALL CABINET
C15	W302313	1	30 "	13 "	23 "	WALL CABINET
C16	W303913	2	30 "	13 "	39 "	WALL CABINET
C17	W273913	1	27 "	13 "	39 "	WALL CABINET
C18	LCW2739R	1	27 "	27 "	39 "	CORNER WALL CABINET
C19	SB667	2	30 "	7 "	34 1/2 "	BASE CABINET
C20	SB667	1	6 "	7 "	34 1/2 "	BASE CABINET



Designer: Vicki Lichtenstein,
CKD 917-334-0908

Rosenberg
24001 Hermitage Rd.
Shaker Hts., OH

SCHEDULE

DATE: 09/04/2021

SHEET NUMBER

7

REVISION #:



SHEET NUMBER

8

REVISION #:


RENDERINGS

DATE: 09/04/2021

Rosenberg
24001 Hermitage Rd.
Shaker Hts., OH

Designer: Vicki Lichtenstein,
CKD 917-334-0908



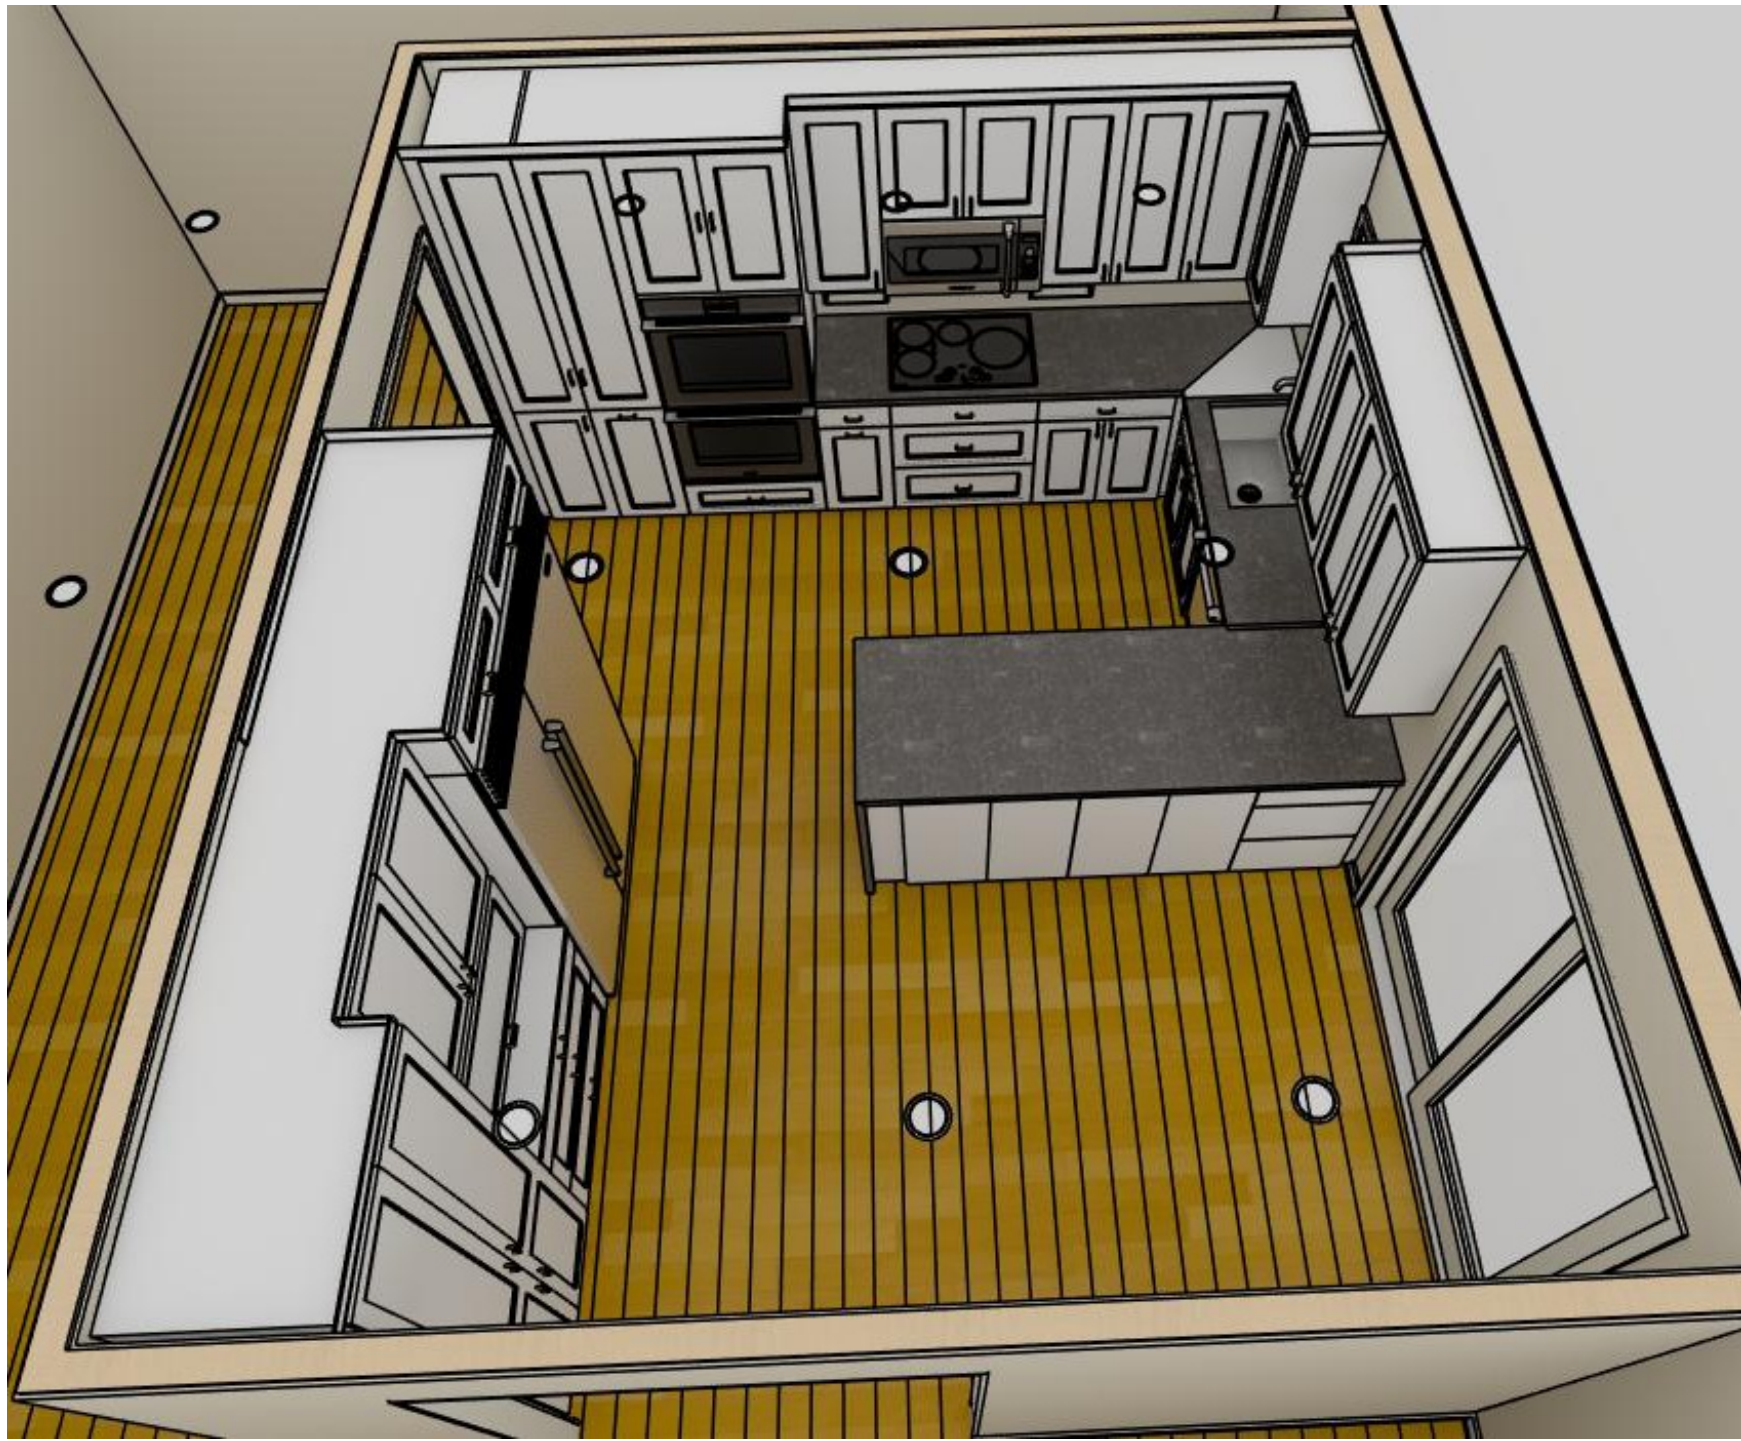

Designer: Vicki Lichtenstein,
CKD 917-334-0908

Rosenberg
24001 Hermitage Rd.
Shaker Hts., OH

RENDERINGS

SHEET NUMBER

9

REVISION #:

DATE: 09/04/2021