


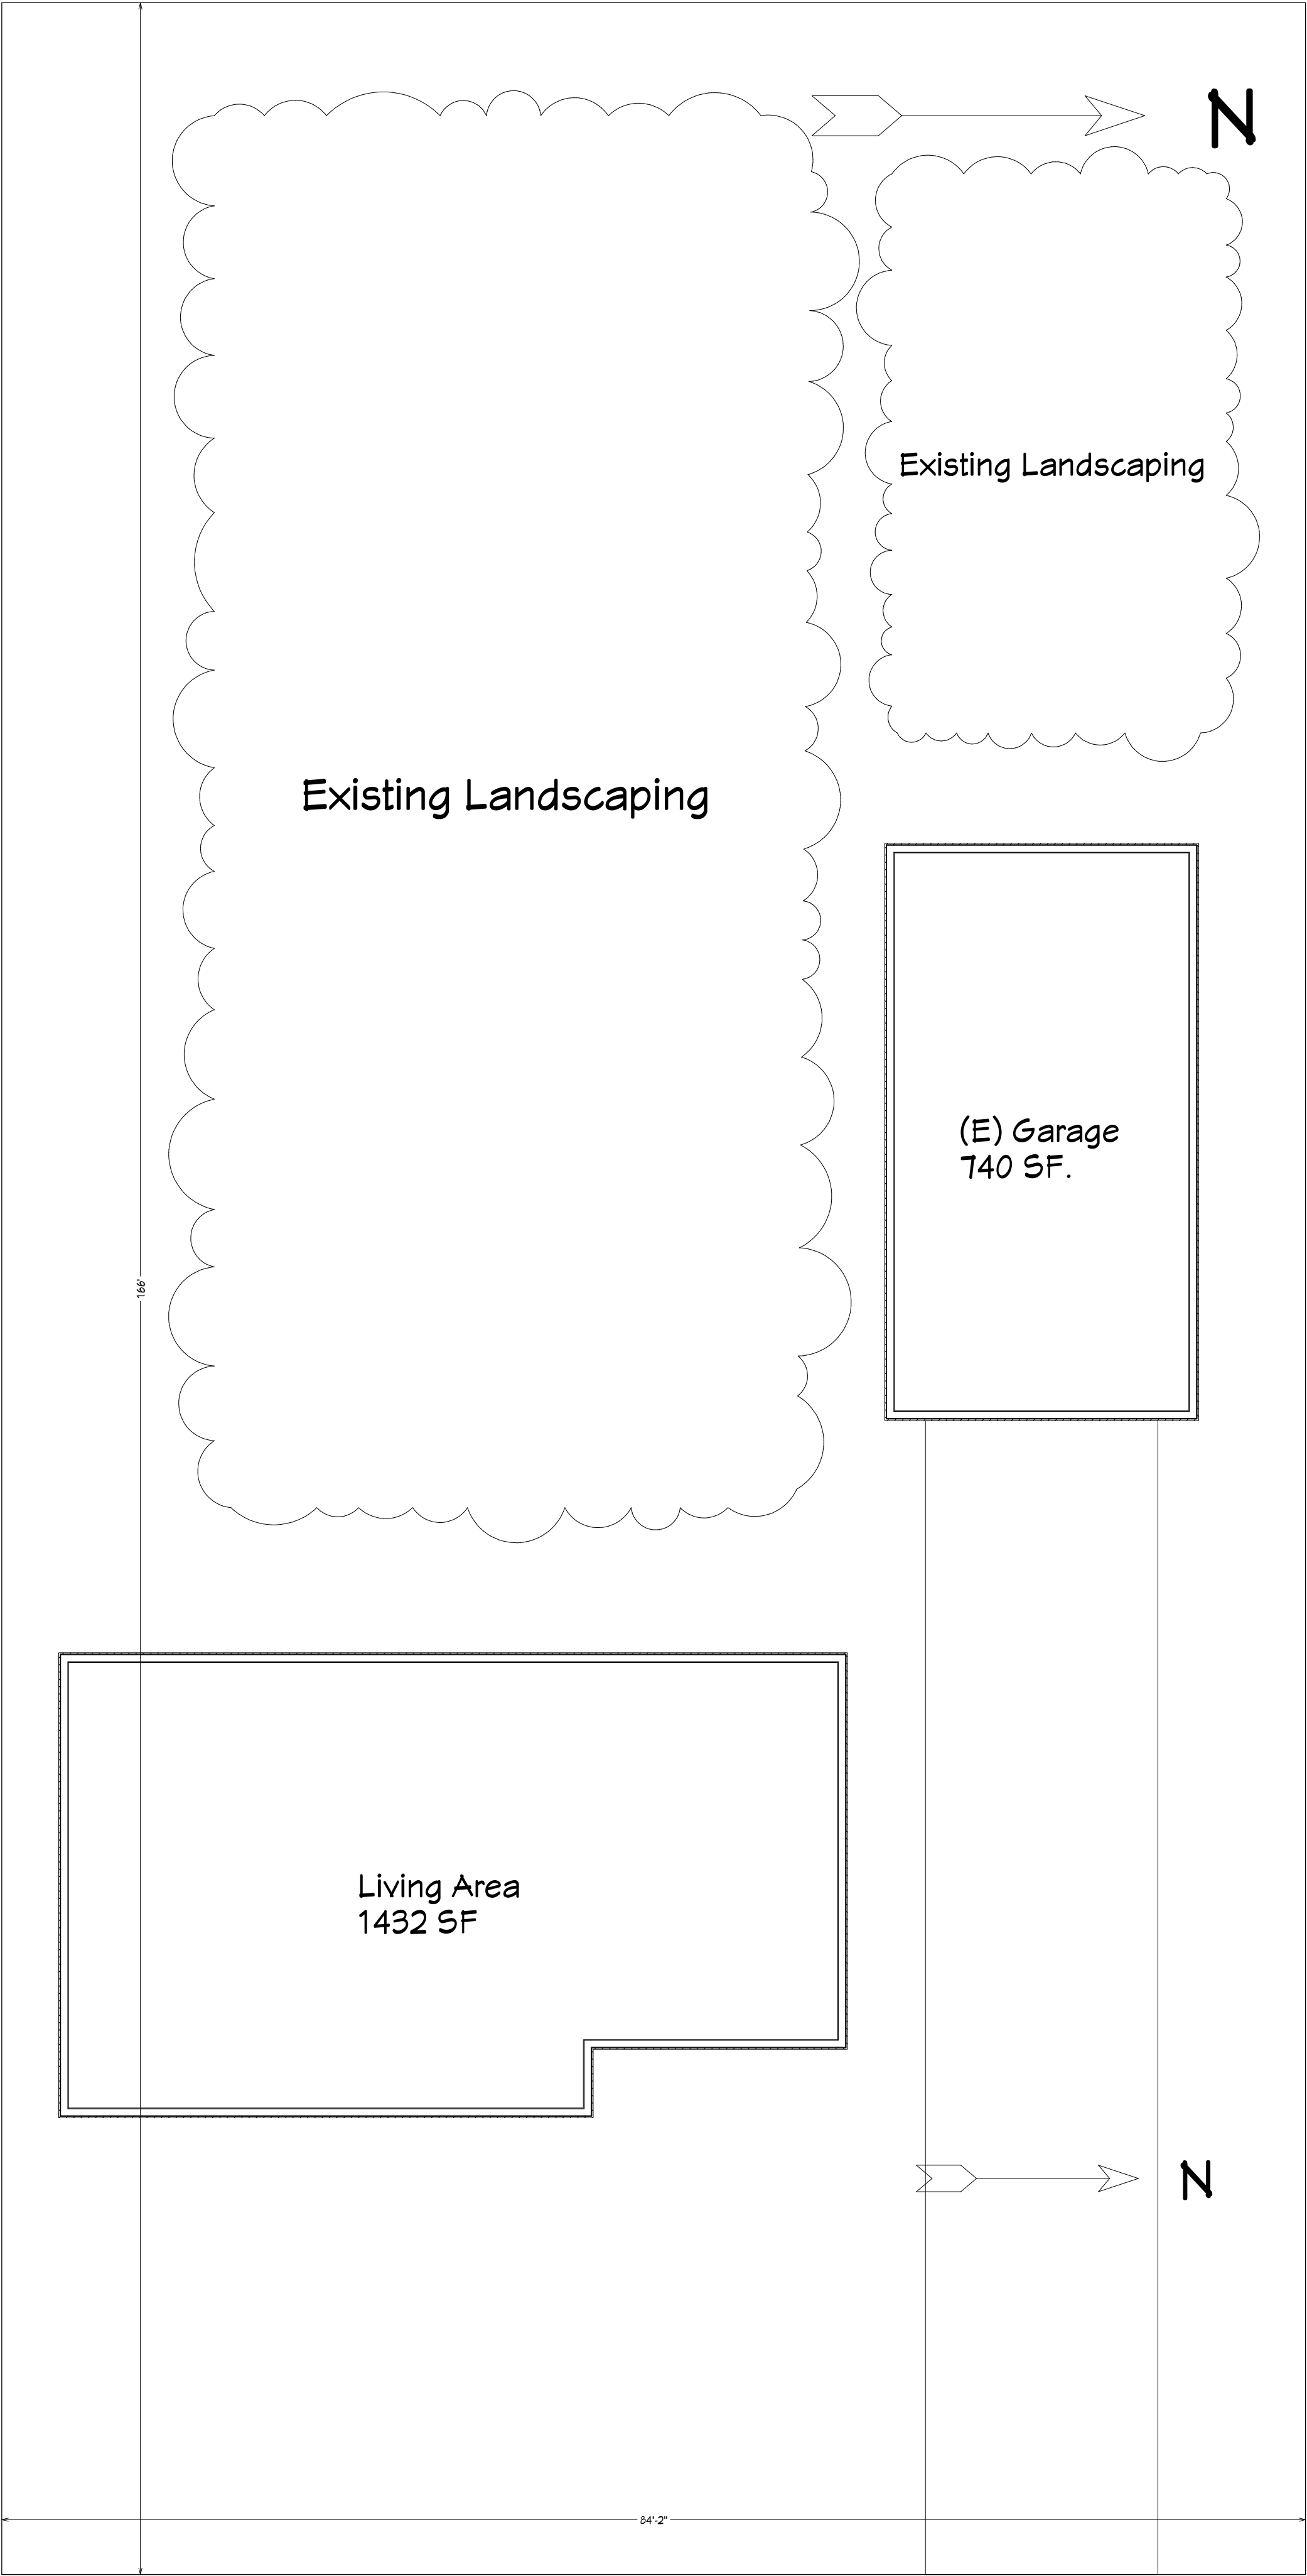

SCALE 1/4" = 1'

SITE PLAN

20 VIA DEL PINAR
MONTEREY, CA. 93940