


THESE PLANS ARE DESIGNED TO MEET THE REQUIREMENTS OF THE 2017 EDITION OF THE OREGON RESIDENTIAL SPECIALTY CODE AND THE 2014 OREGON STRUCTURAL SPECIALTY CODE AND ANY OTHER AMENDMENTS AND SUPPLEMENTS CURRENTLY IN EFFECT.

NOT FOR CONSTRUCTION

THESE PLANS ARE THE SOLE PROPERTY OF NEIL KELLY CO., INC. AND ARE FOR OUR USE ONLY. THEY ARE NOT TO BE REPRODUCED OR USED FOR ESTIMATING, BIDDING, PERMIT, OR CONSTRUCTION BY ANY OTHER PARTIES WITHOUT WRITTEN PERMISSION FROM THE NEIL KELLY COMPANY.

REMODELED PLAN

SCALE: 1/2" = 1'-0"

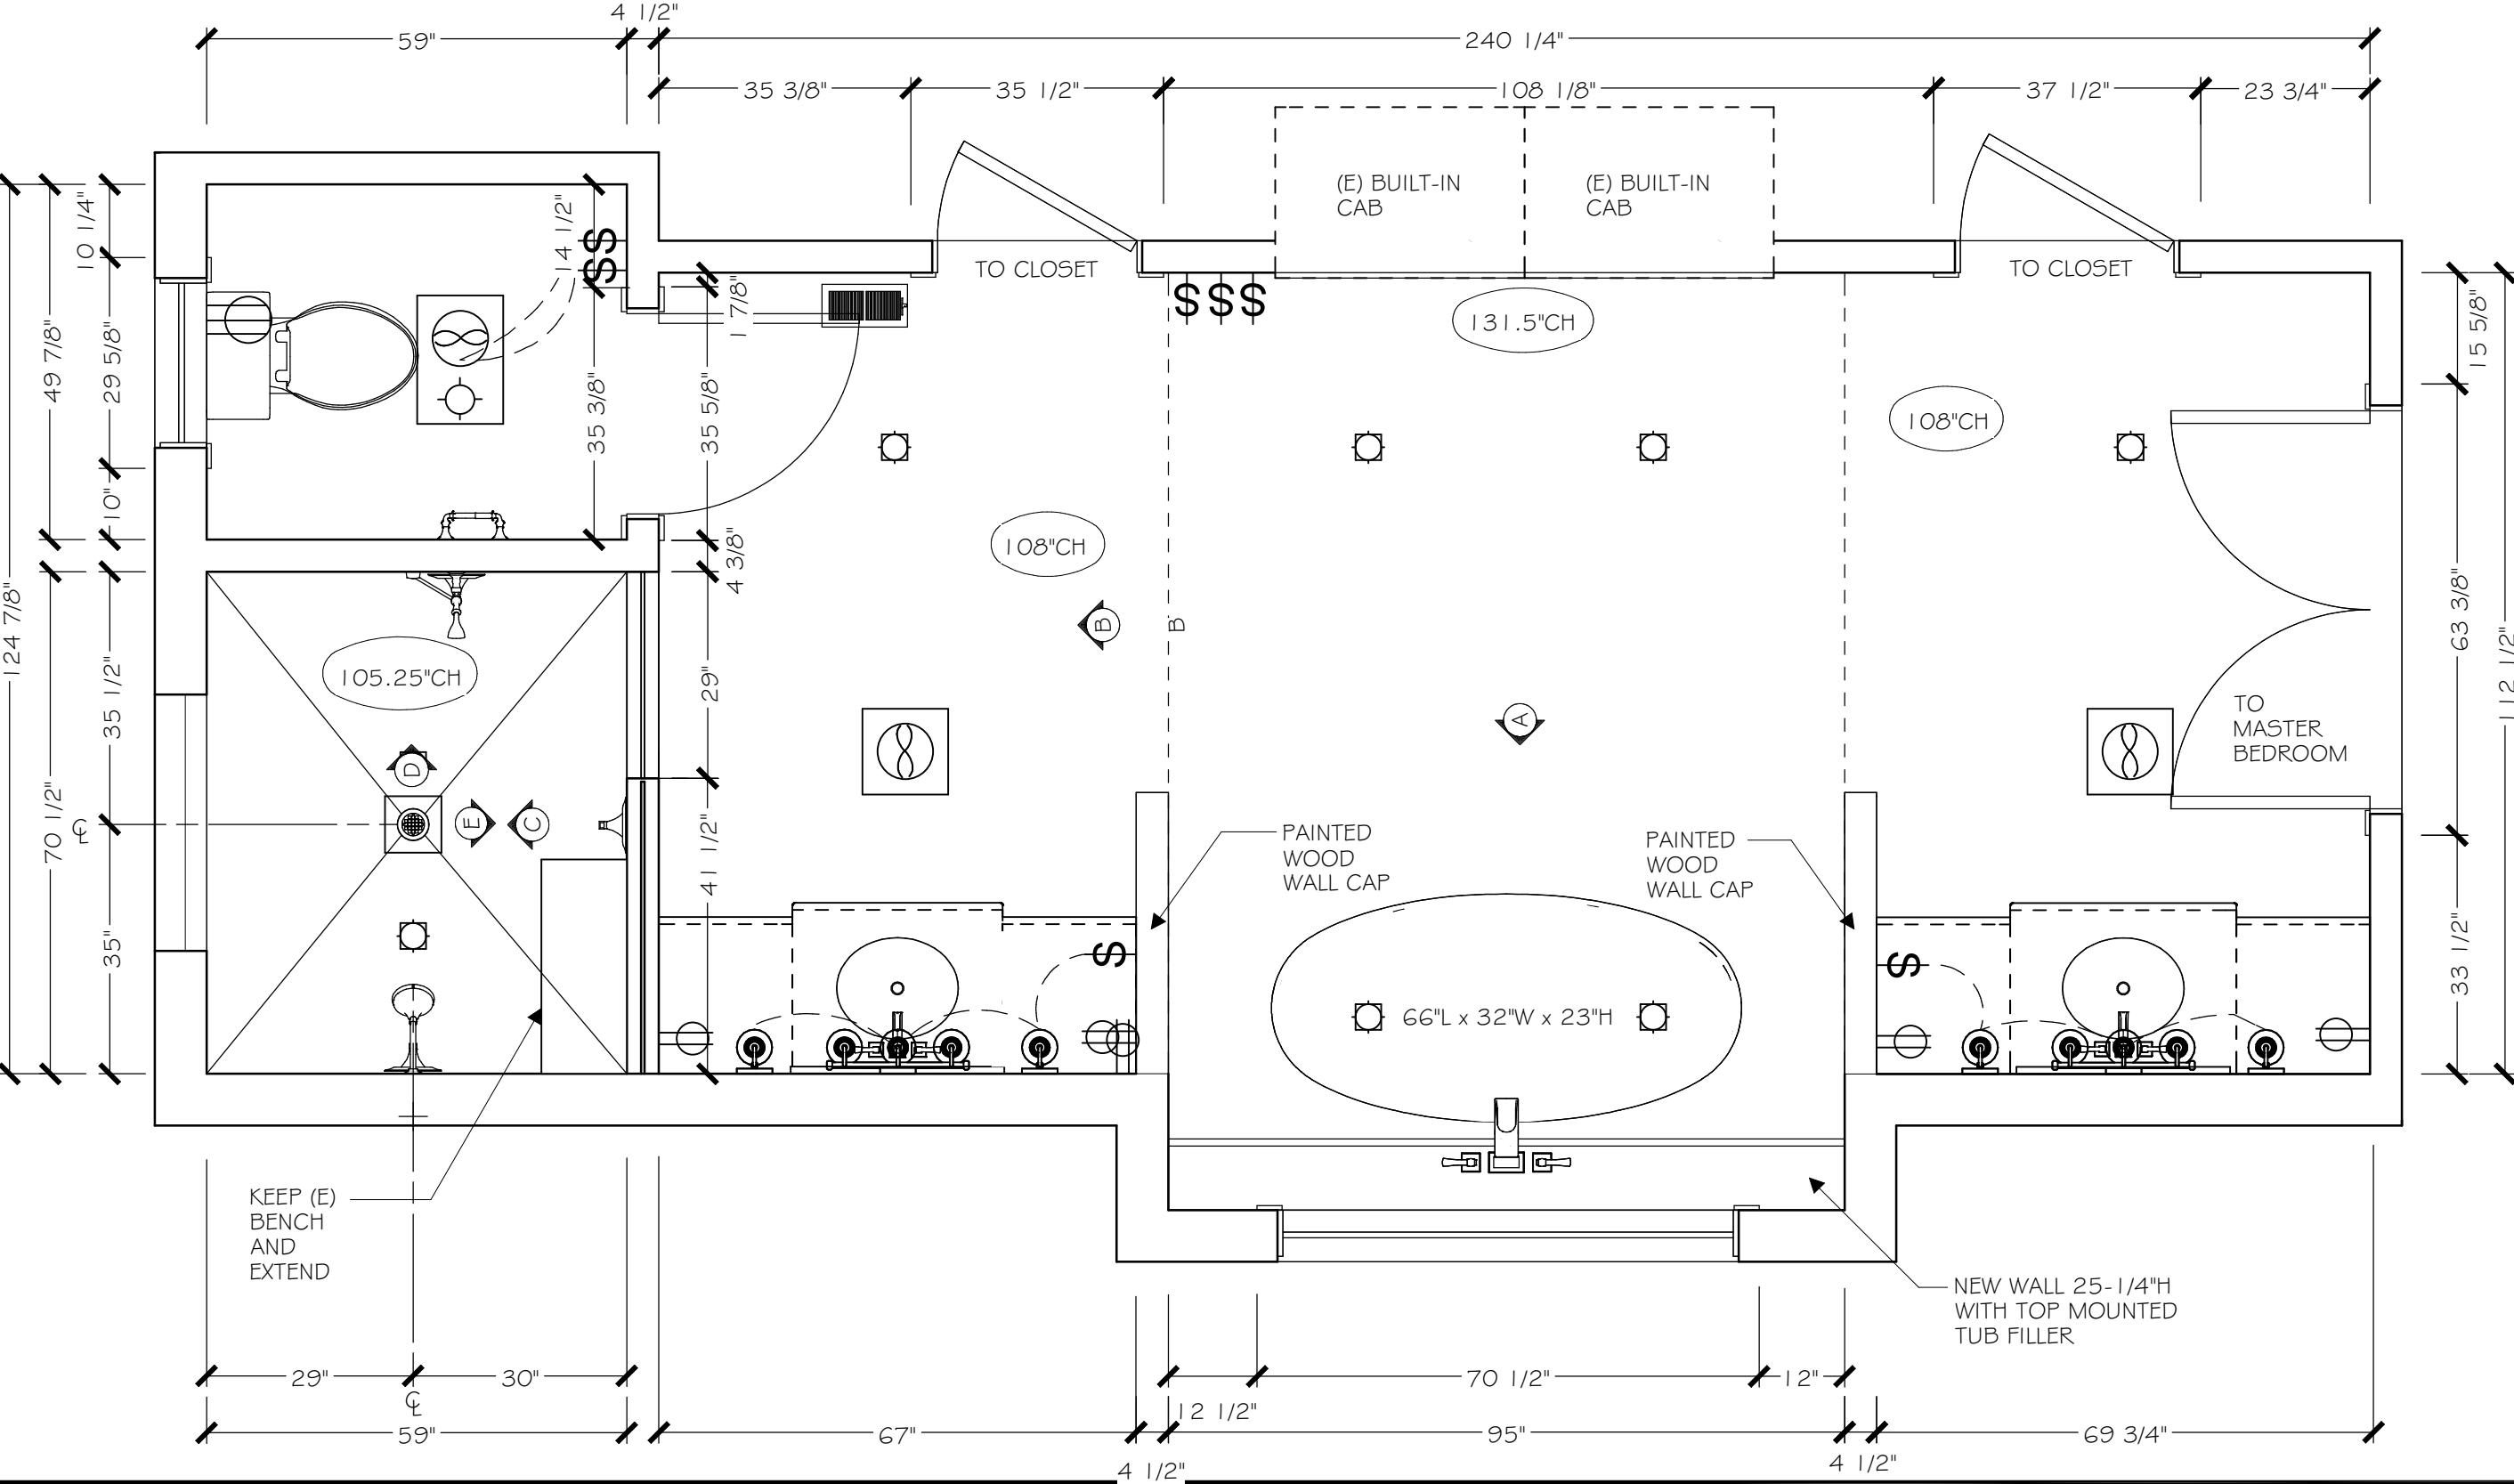

Neil Kelly

Design/Build Remodeling

804 North Alberta Street, Portland, OR 97217

(503) 288-7461

OR CCB# 001663 / WA L&I# NEILKCI 18702

Drawn: 8.12.19 RAC
Revised: 8.19.19 RAC
Revised: 9.12.19 RAC
Revised:
Revised:
Revised:
Revised:
Revised:

Remodeling Project For:
Marc Bloss
1917 NW Tivoli Ln.
Portland, OR 97229
Consultant: Erka Altenhofen
Project Manager:


PAGE
2 of x
REMODELED
PLAN
SCALE: 1/2" = 1'-0"

9/11/2019

NOT FOR CONSTRUCTION

ELECTRICAL PLAN

SCALE: $1/2'' = 1'-0''$

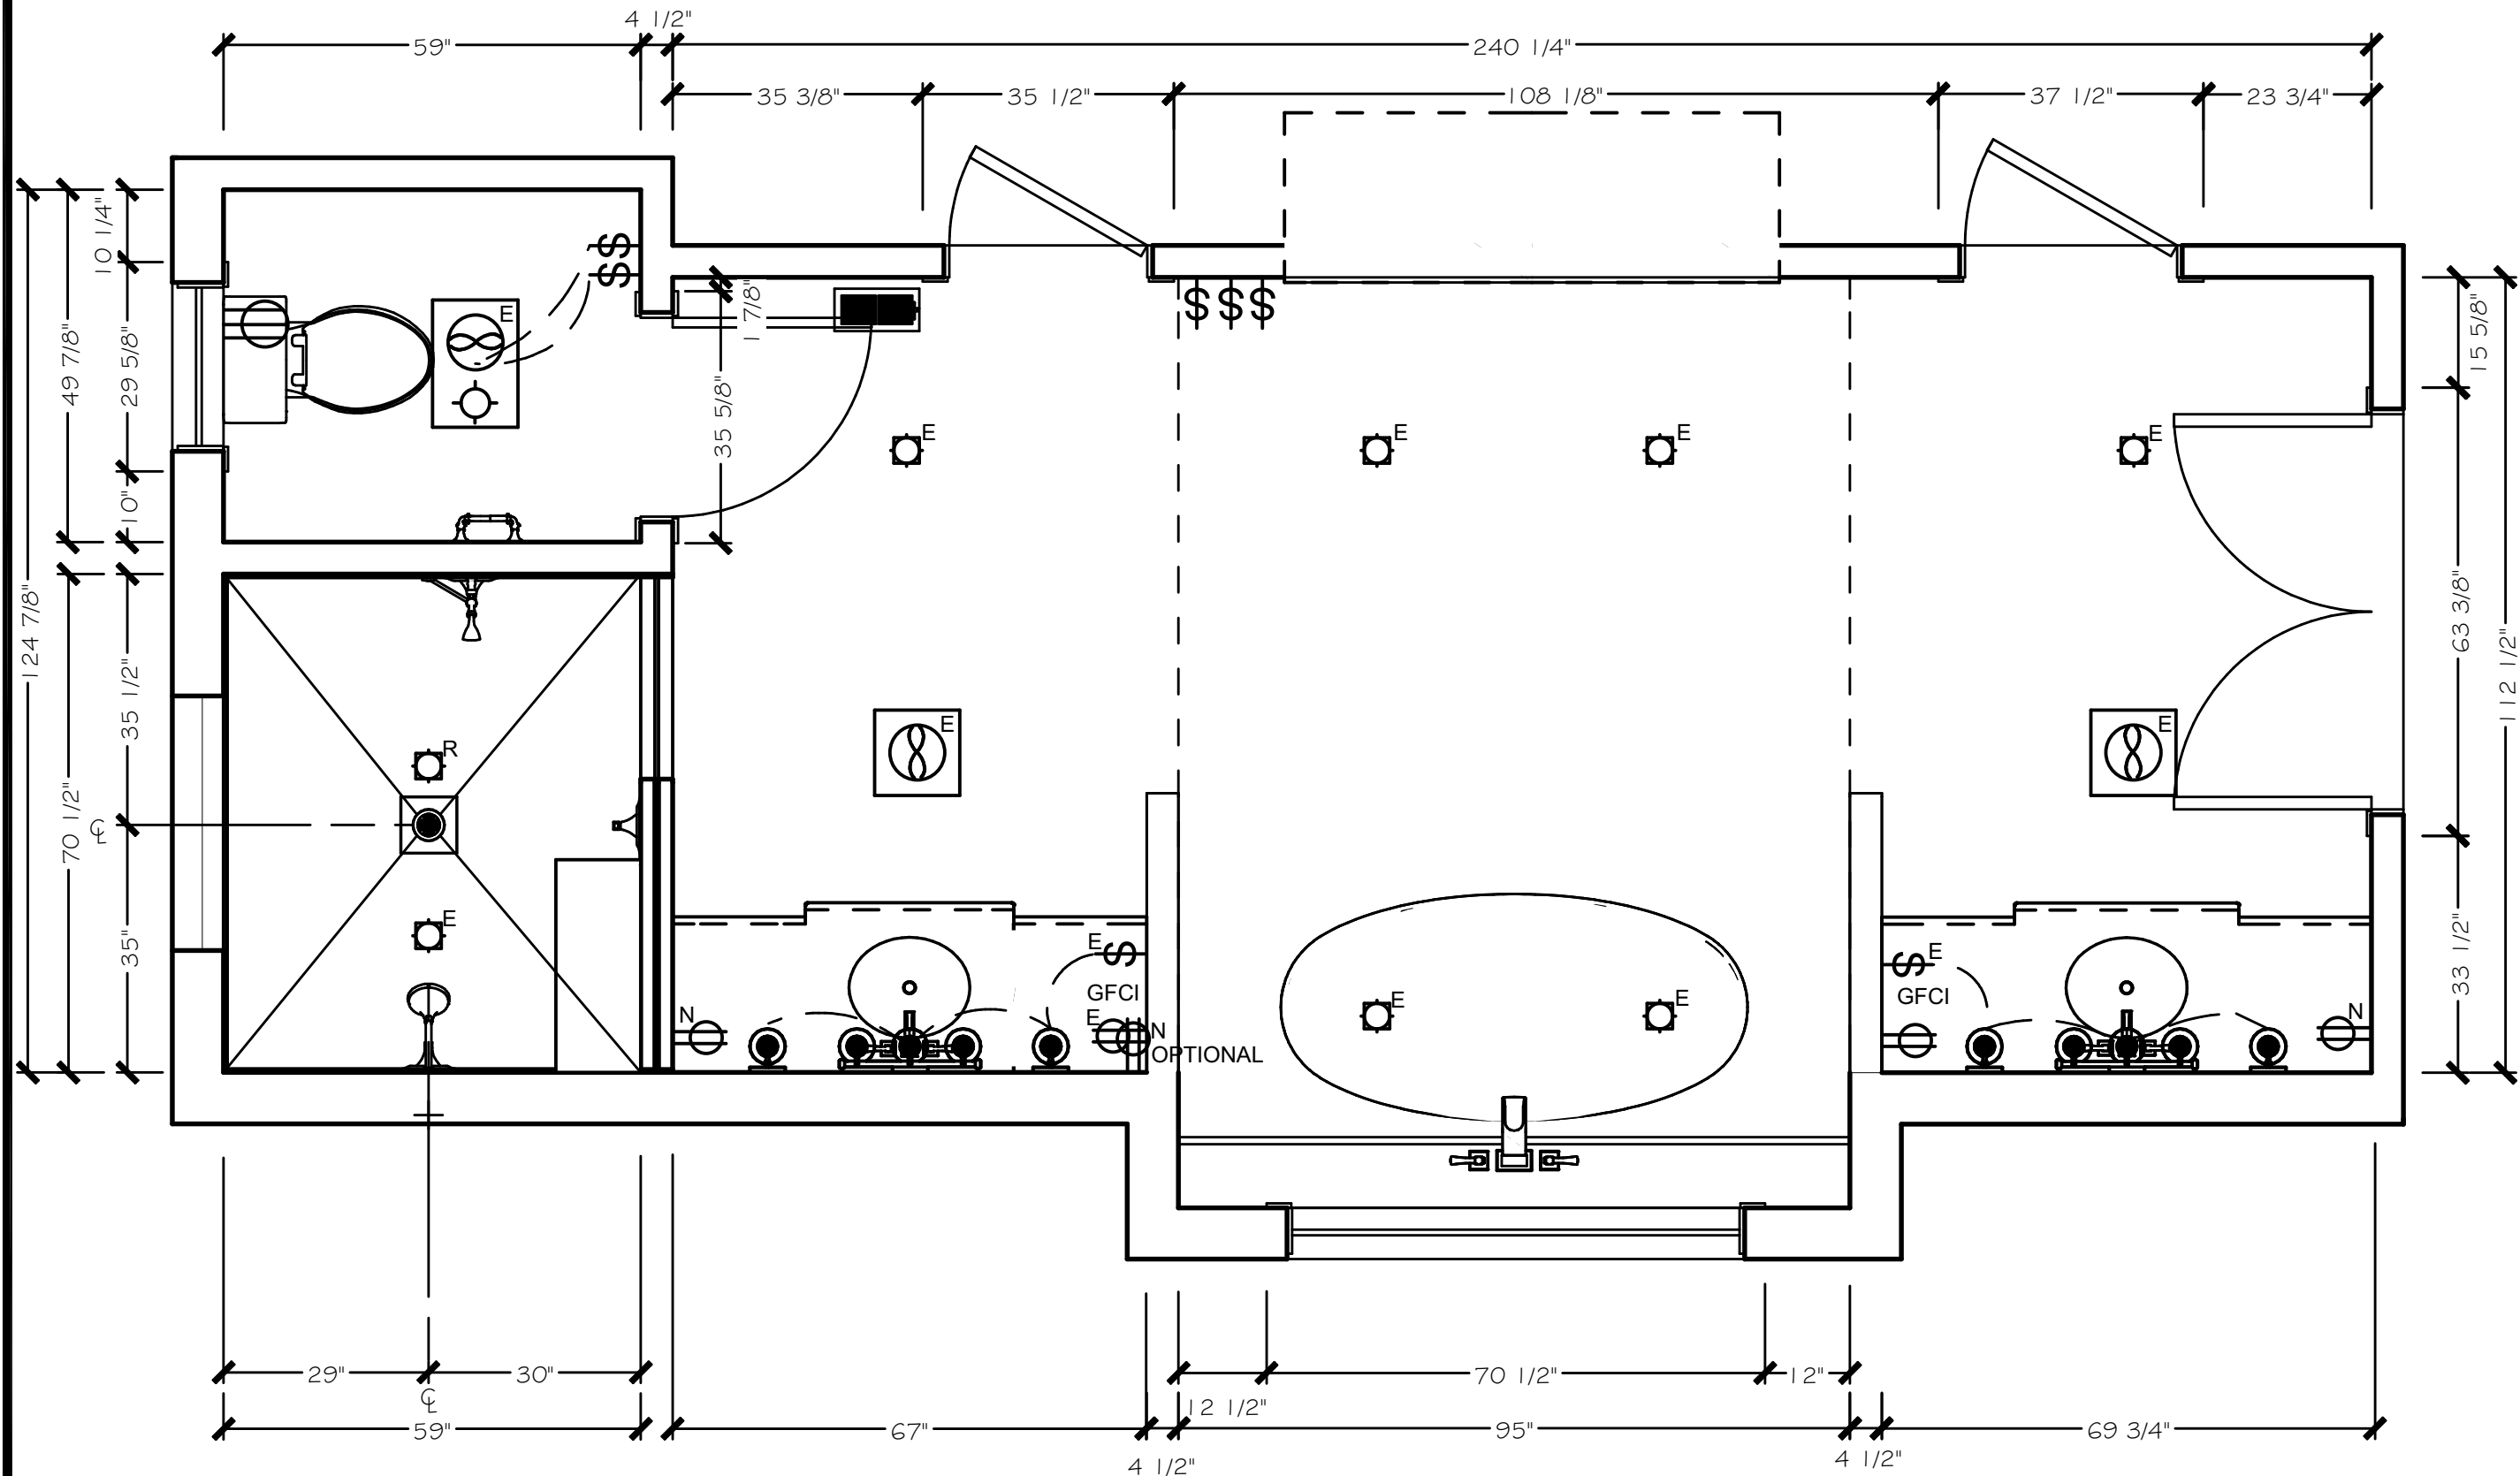

Neil Kelly
Design/Build Remodeling
804 North Alberta Street; Portland, OR 97217
(503) 288-7461
OR CCB# 001663 / WA L&# NEILKCI 18702

Drawn: 8.12.19 RAC
Revised: 8.19.19 RAC
Revised: 9.12.19 RAC
Revised:
Revised:
Revised:
Revised:
Revised:
Revised:

Remodeling Project For:
Marci Bloss
1917 NW Tivoli Ln.
Portland, OR 97229
Consultant: Erika Altenhofen
Project Manager:

PAGE
3 of x
ELECTRICAL
PLAN
SCALE: 1/2" = 1'-0"

9/11/2019