

These plans and their use are the property of "Design Discoveries" and are not to be reproduced or reused without the written permission from Design Discoveries". These plans are intended to provide the basic construction information in site work, concrete work, plumbing, framing, mechanical and all other trades necessary to substantially complete this structure. This means these plans must be verified and checked completely by the builder or person authorized for the job. Any discrepancy, error or omission, if found, it to be brought immediately to the attention of the designer before construction work or purchase is made.

DESIGN DISCOVERIES
Residential Building Design

Custom Homes • Remodels • Additions • Kitchens & Bathrooms
1647 Quail Court • Livermore, CA 94550
(510) • 996 • 3489 cell AndArch@Me.com



Christopher J.
Anderson

**A RESIDENTIAL REMODEL FOR:
THE SADOWSKI / JUAREZ RESIDENCE
269 SANTA MARGARITA AVE.
MENLO PARK, CA 94025**

DATE: 09/20/2016


$$^N = 1 - O^N$$

SHEET:


A5




RIGHT SIDE (NORTH) ELEVATION

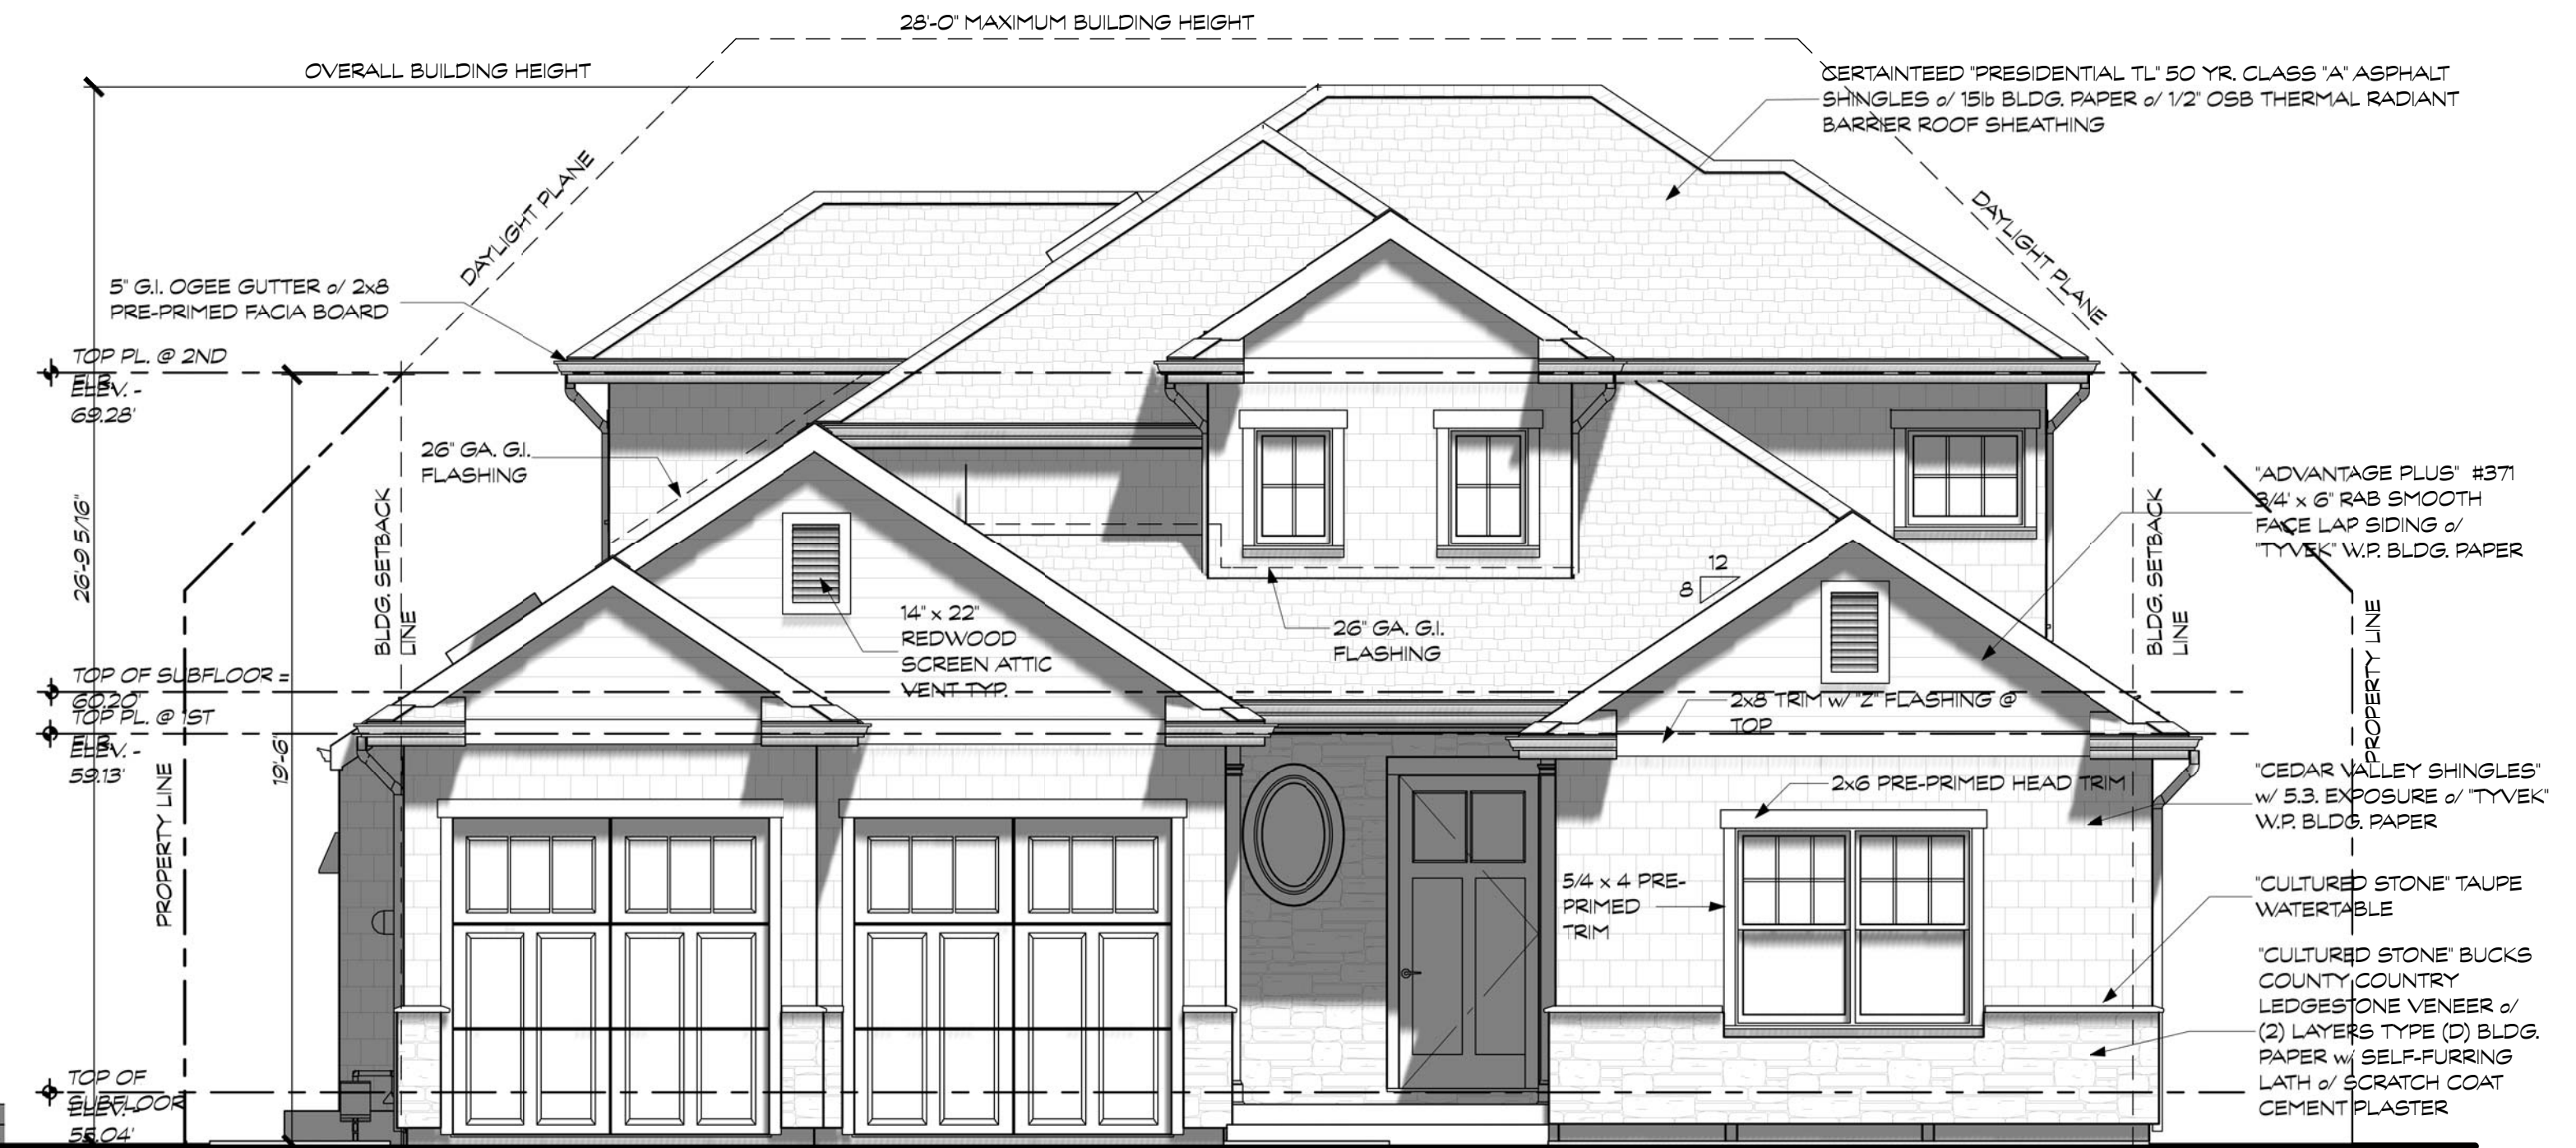

FRONT (EAST) ELEVATION

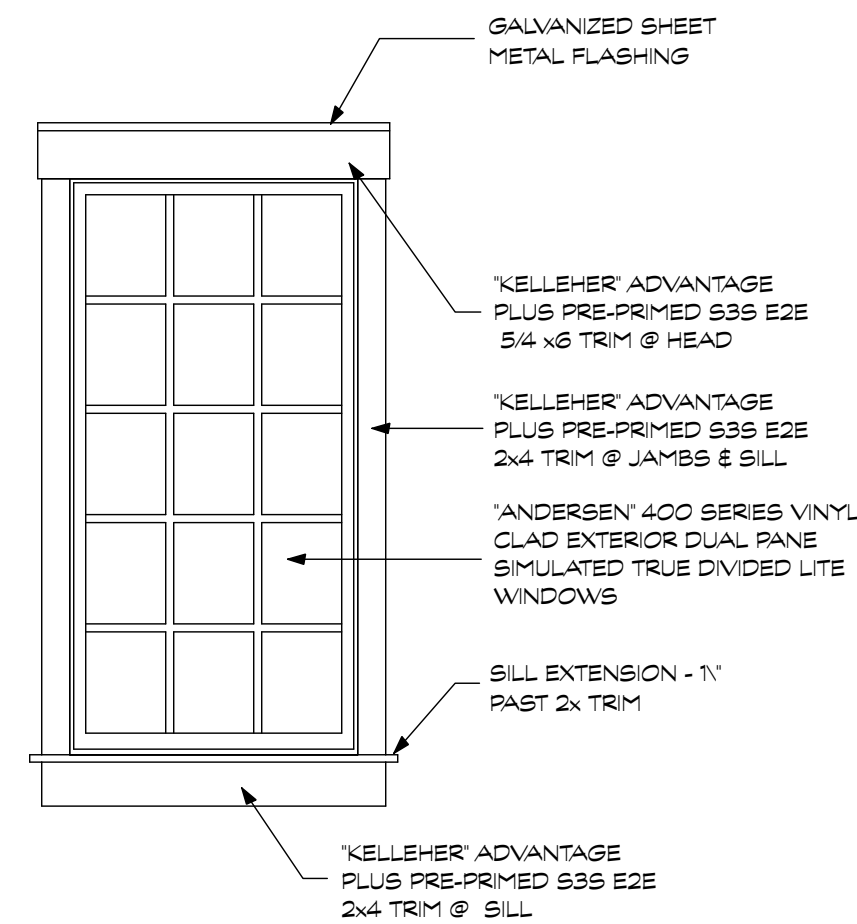

EXT. WINDOW DETAIL @ SIDING

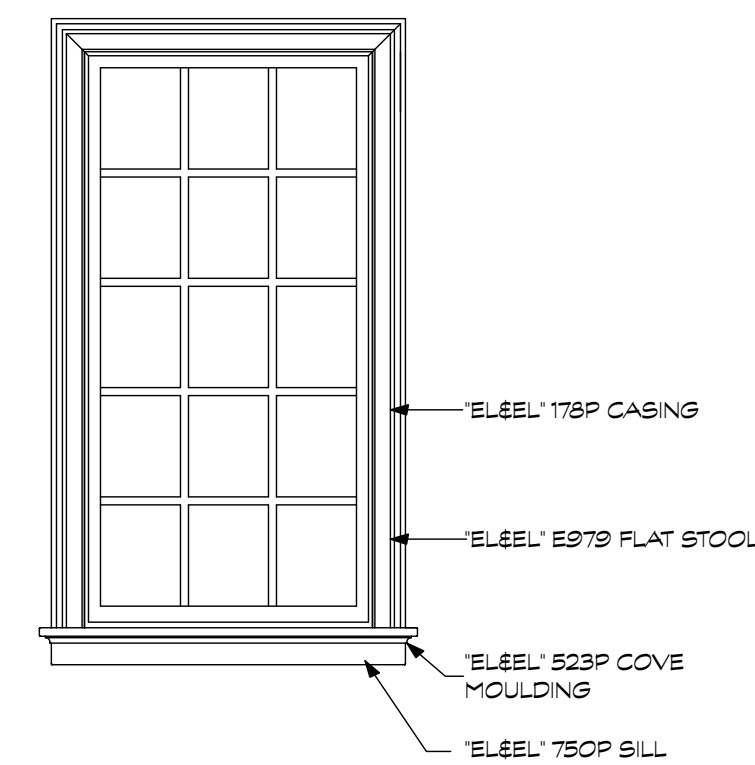

INT. WINDOW DETAIL @ TRIM



LEFT SIDE (SOUTH) ELEVATION



REAR (WEST) ELEVATION