



I shall not be duplicated or disclosed without the written permission of Lehman Design Studio LLC.

property of Lehman Design Studio LLC. The drawings and written materials are developed for this

stitute's original and unpublished.

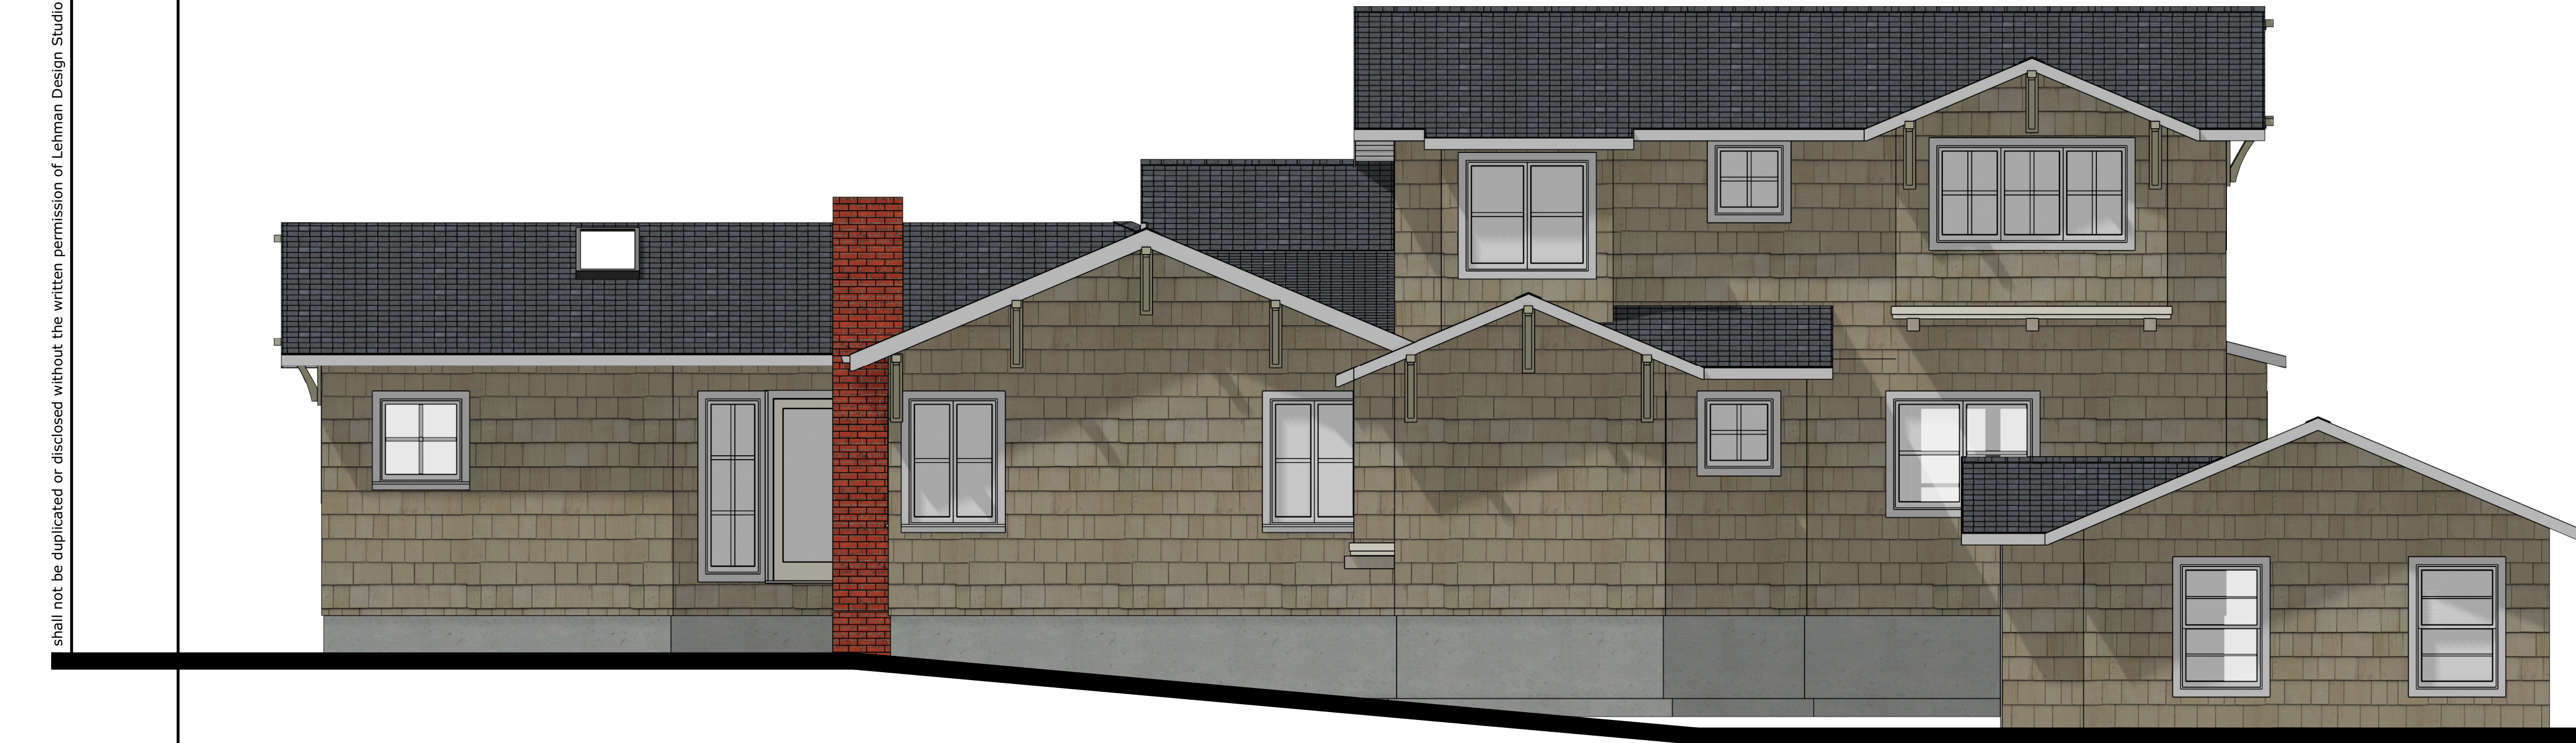


1

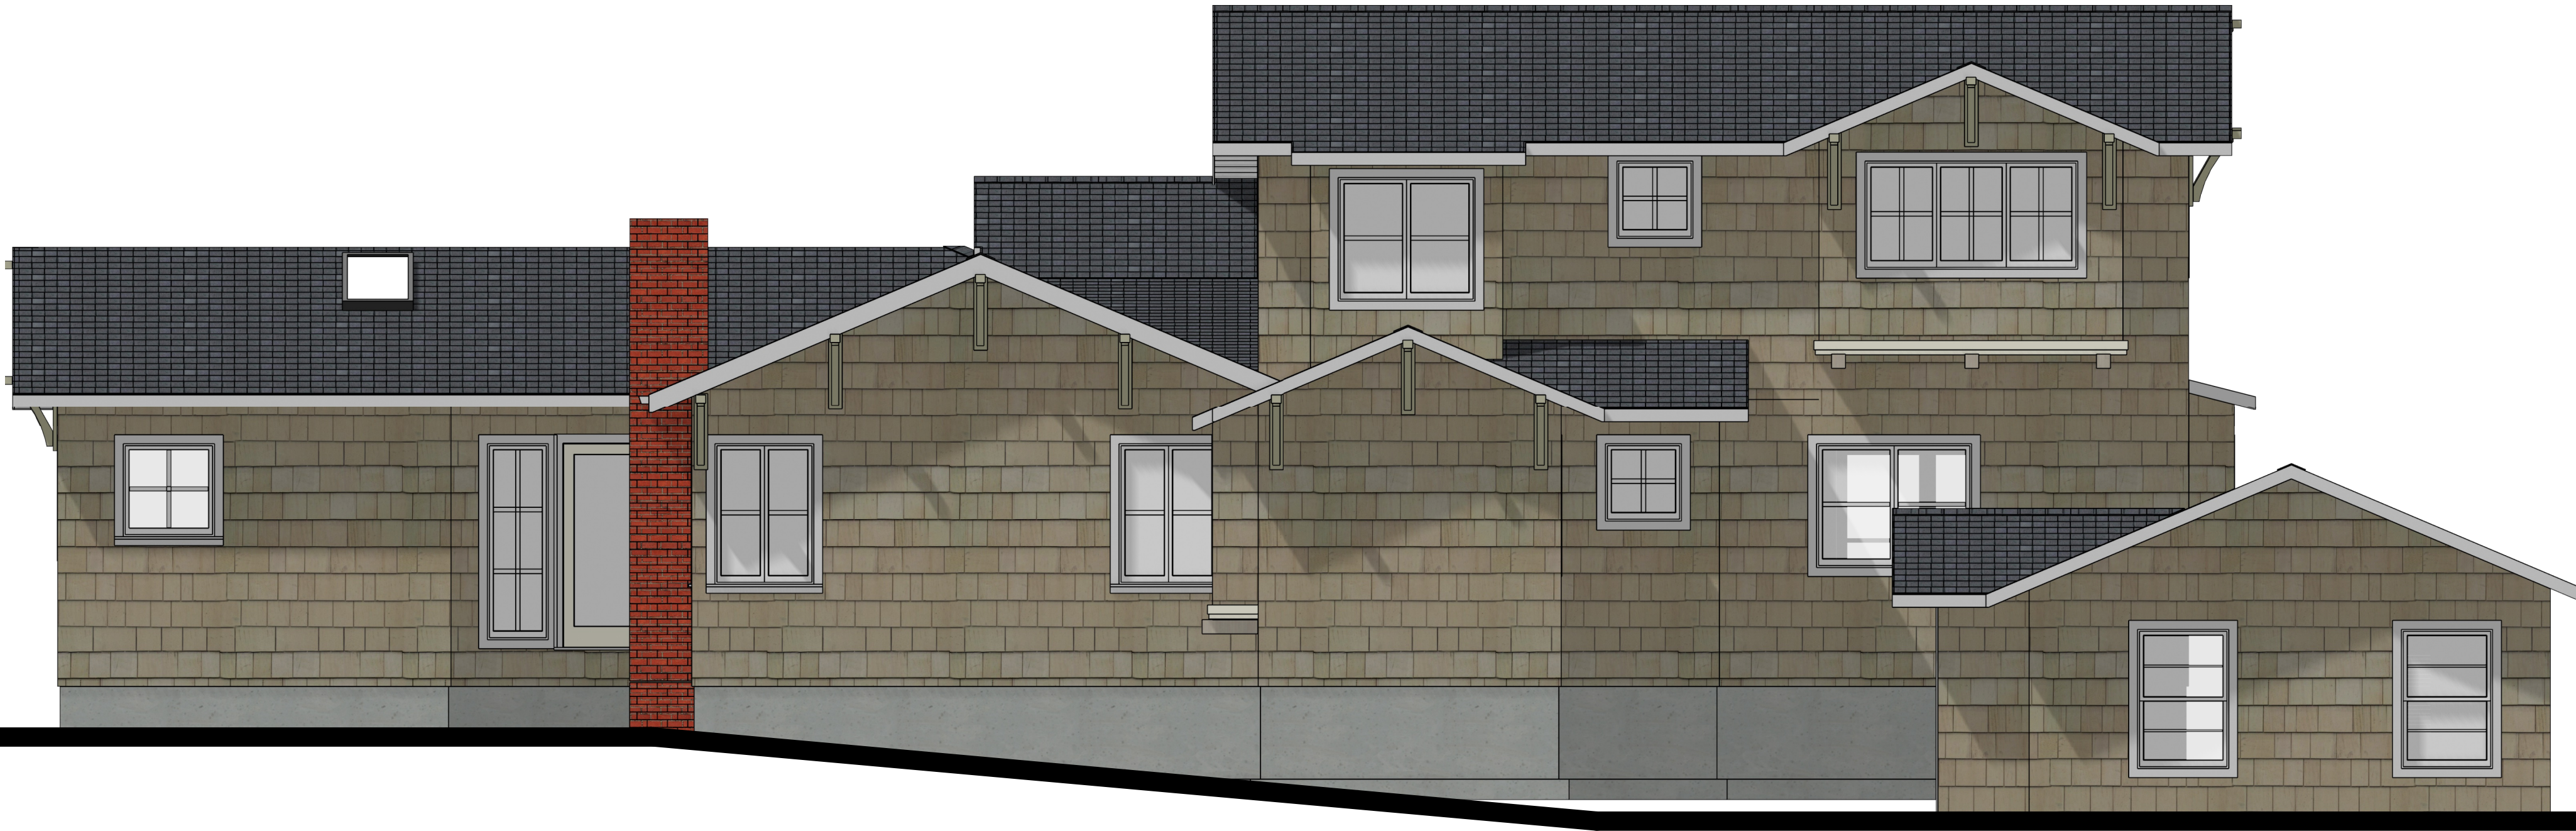

3



20

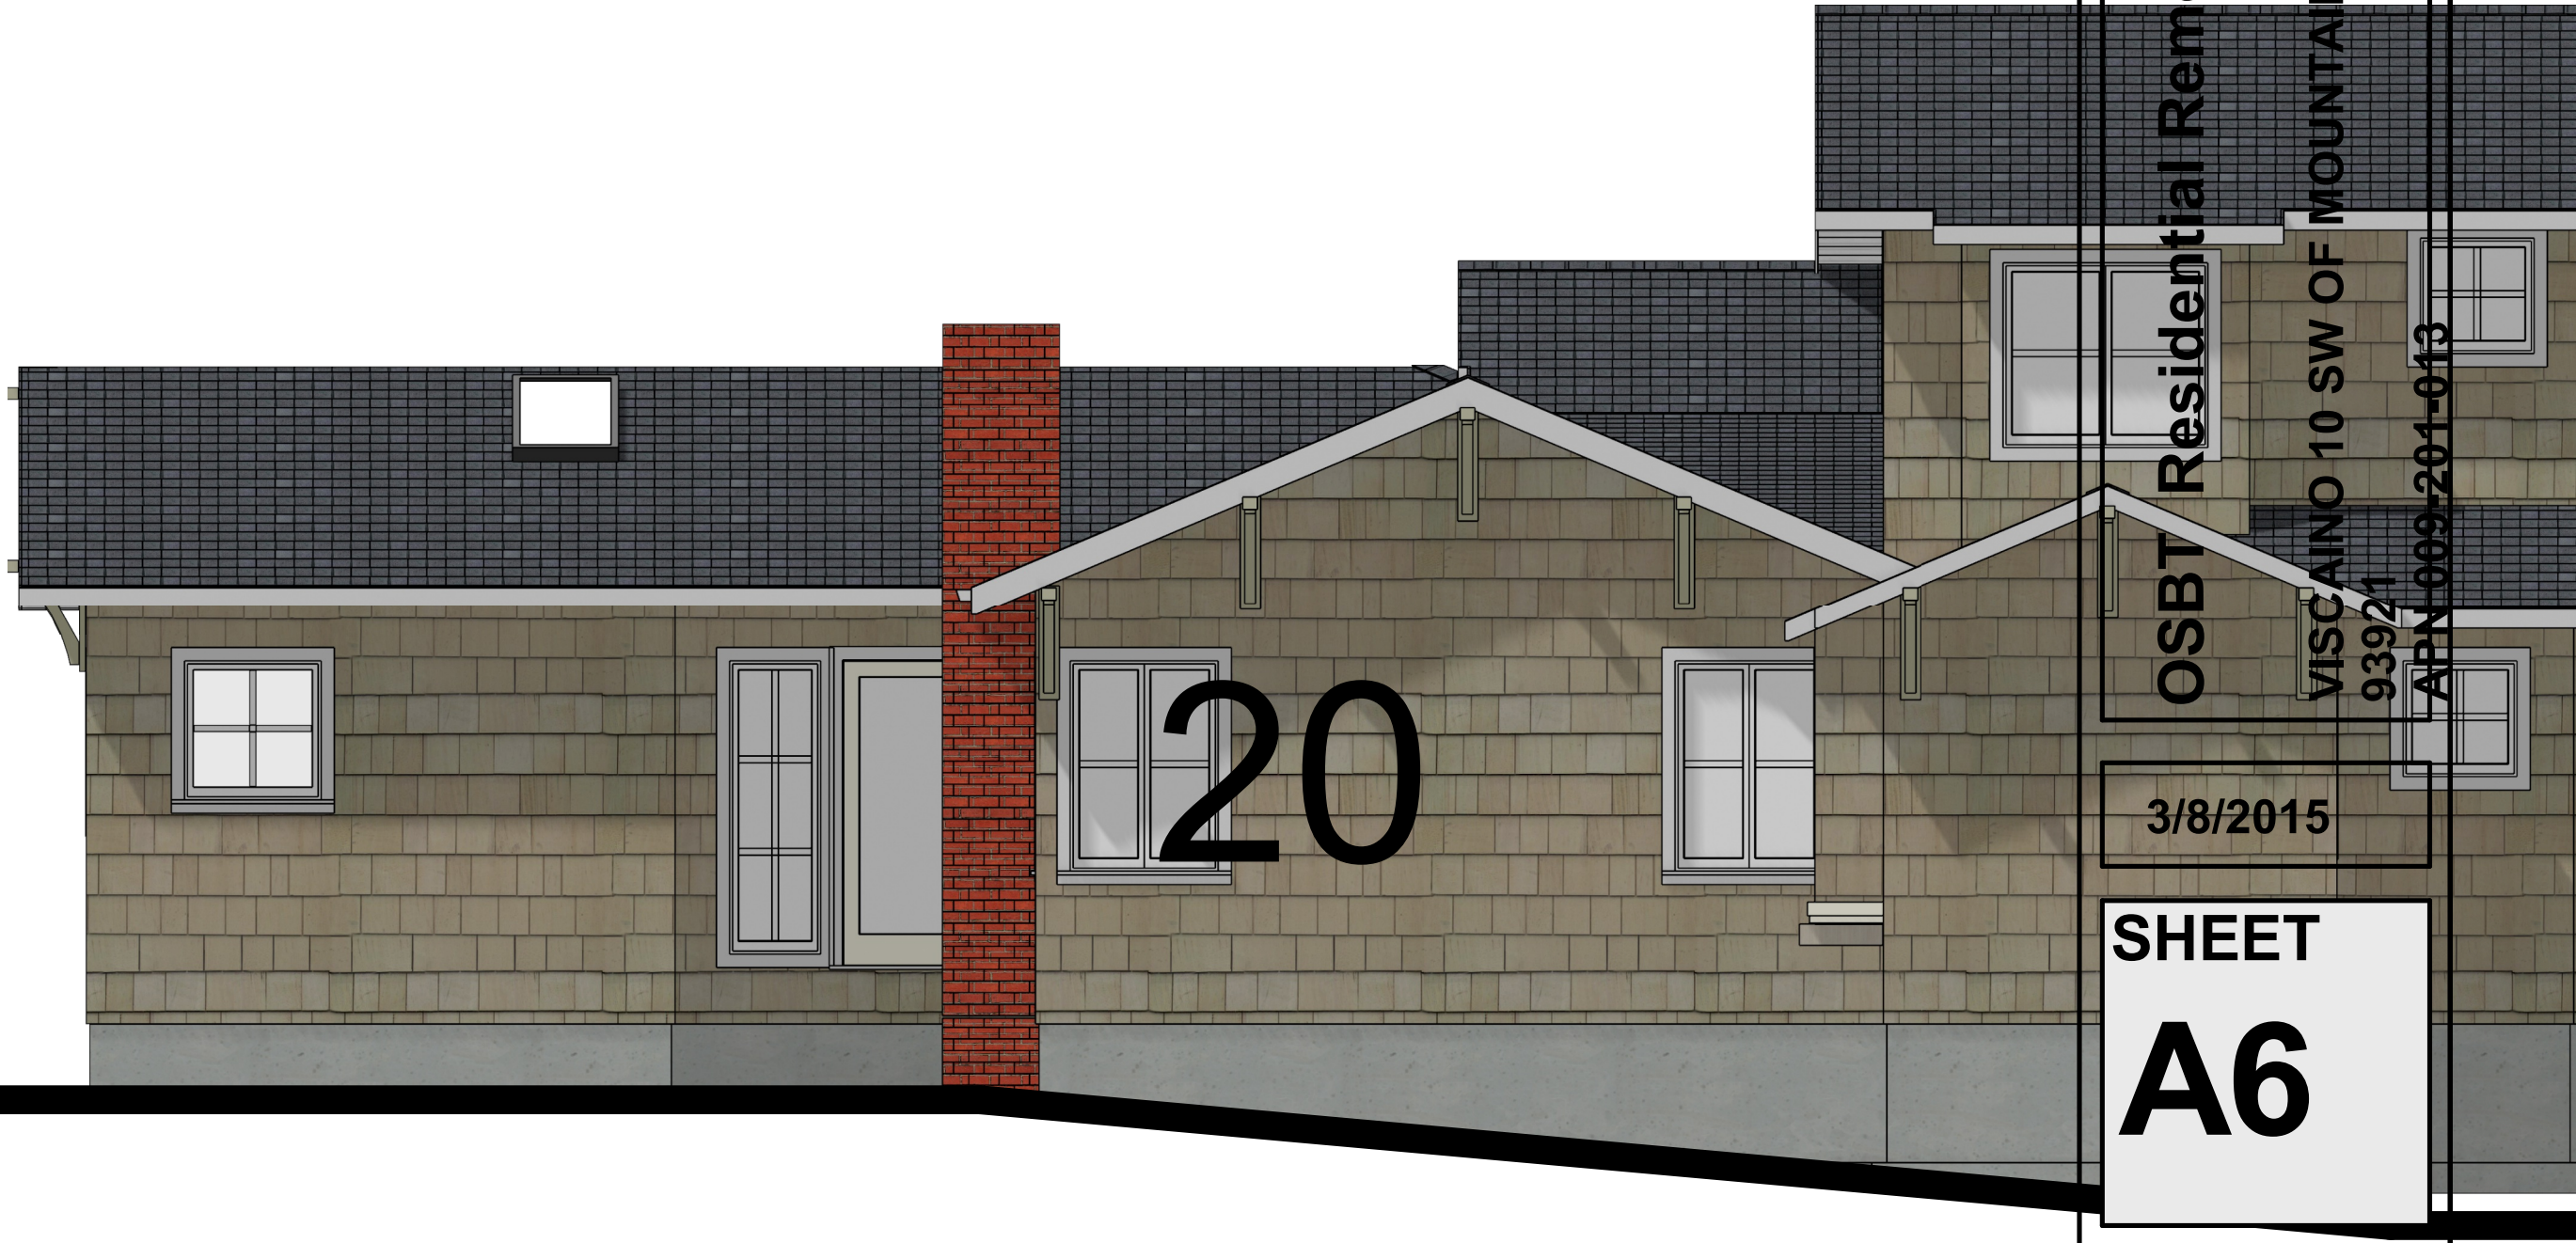

REVISIONS

7/17/15

ph 831.747.4718
26453 mission fields road
carmel CA 93923
info @
lehmandesignstudio.com

LEHMAN
DESIGN
STUDIO

DRAWN BY
ALAN LEHMAN

Alan Lehman

ELEVATIONS
SCHEDULES

OSBT Residential Remodel
VISCANO 10 SW OF MOUNTAIN VIEW, Carmel CA
93921
APR-089-201-013

3/8/2015

SHEET
A6

OSBT F7 BLDG