



RIGHT SIDE - South East

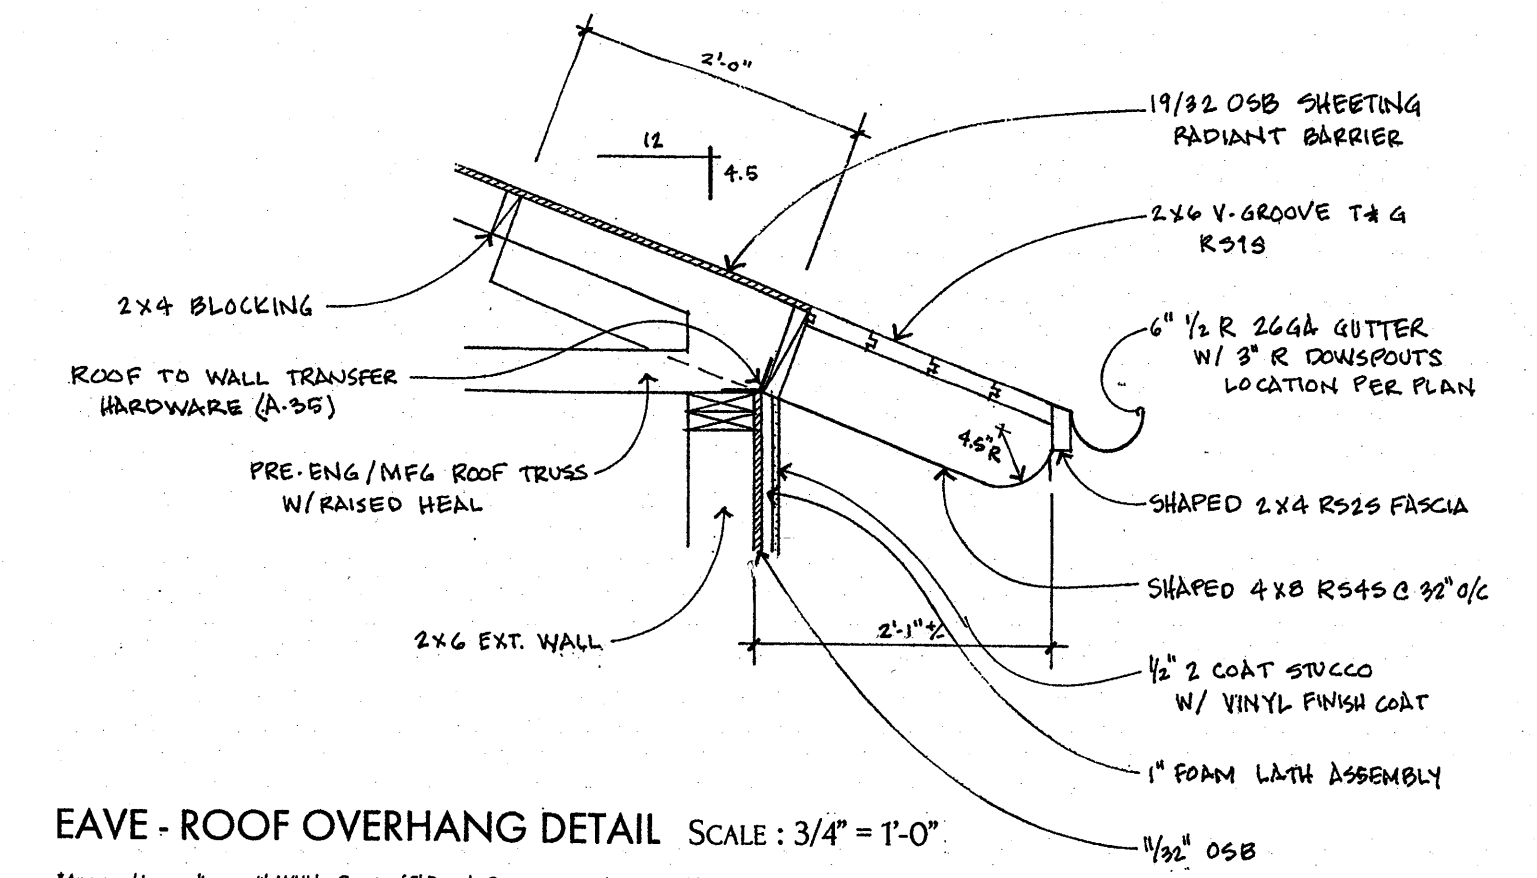


EAVE - ROOF OVERHANG DETAIL SCALE: 3/4" = 1'-0"


*Approved in compliance with WCU by County of El Dorado Community Development Building Services Building Inspector III

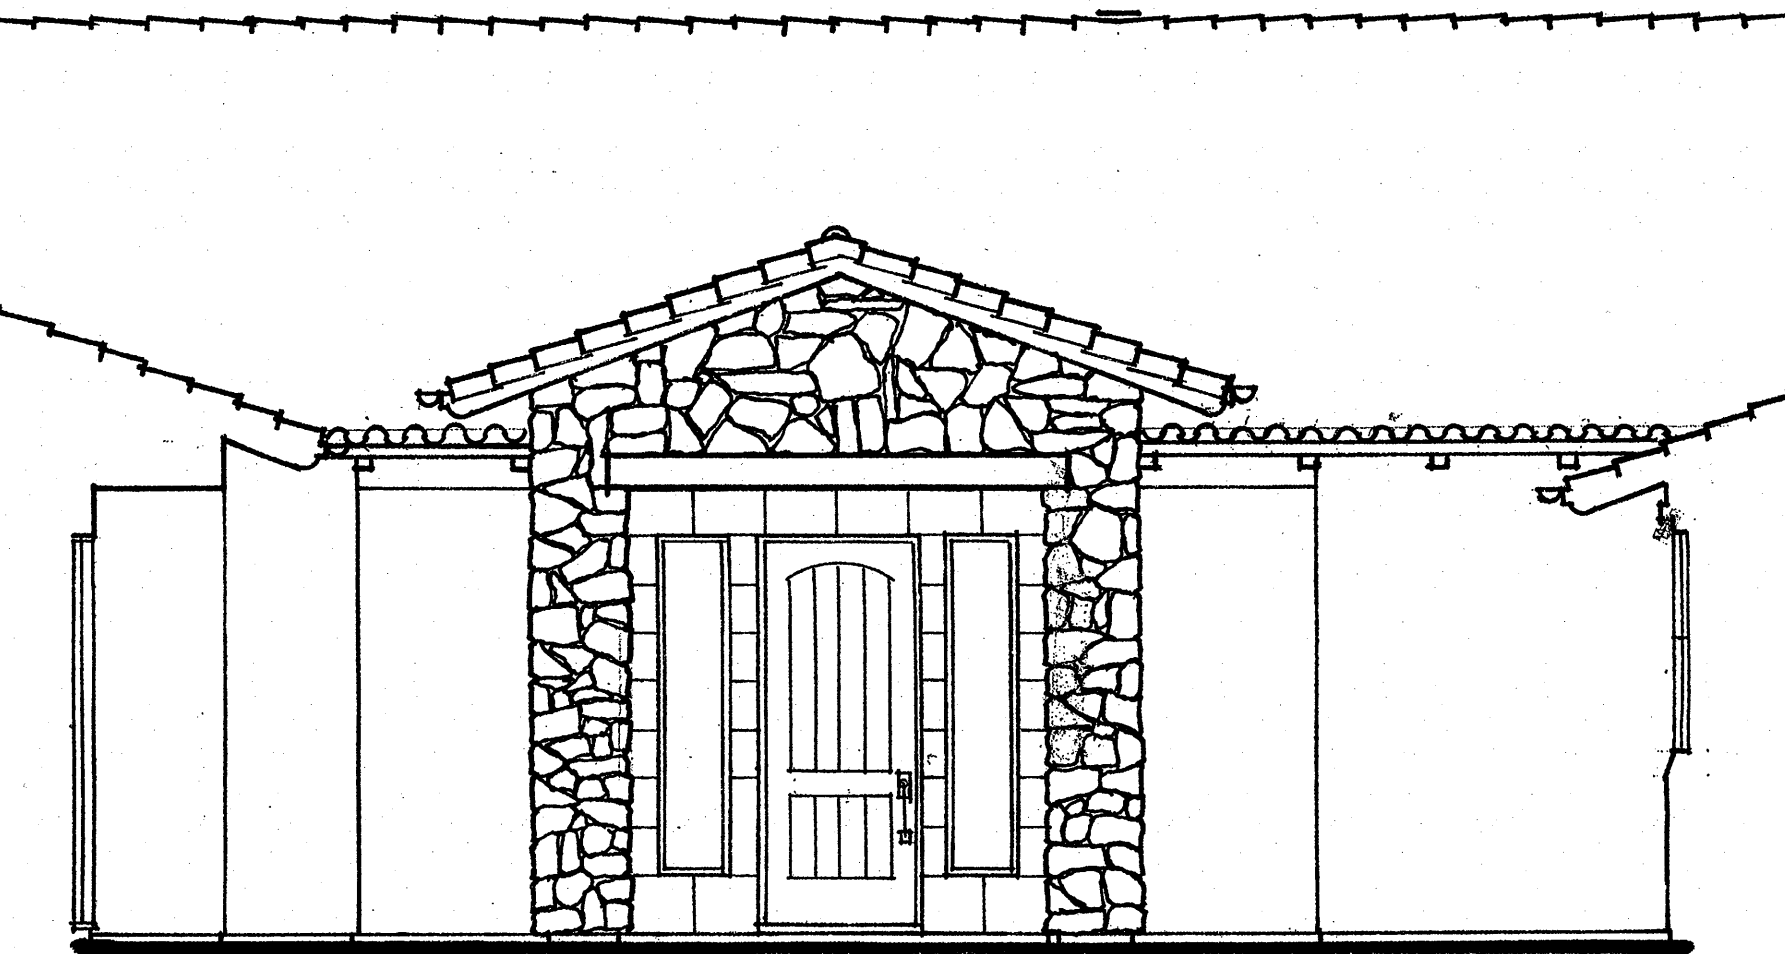

COURTYARD ENTRY - South West

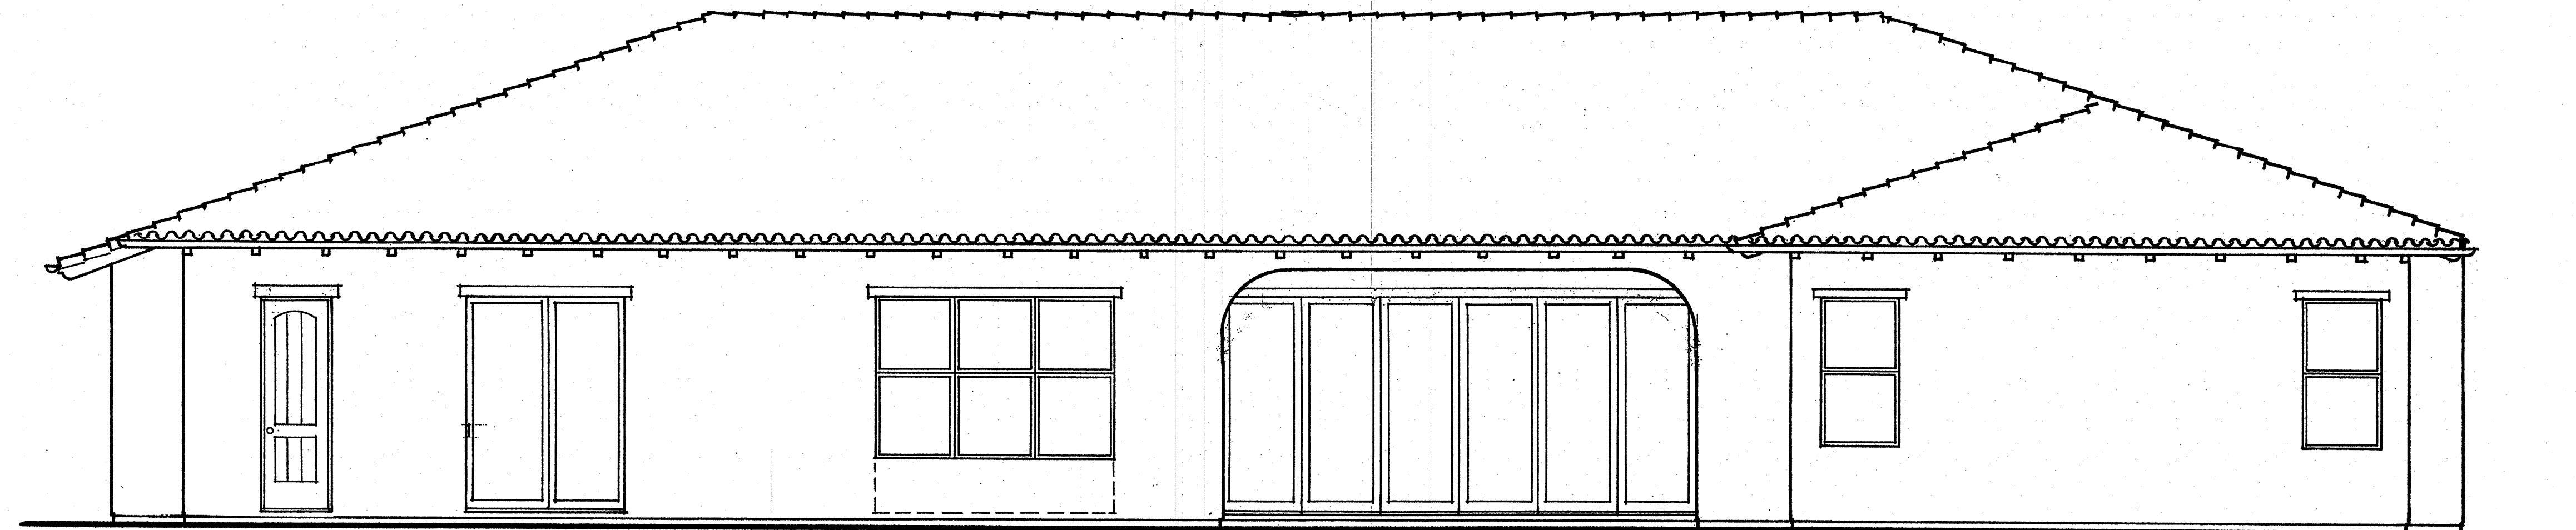

REAR - North East

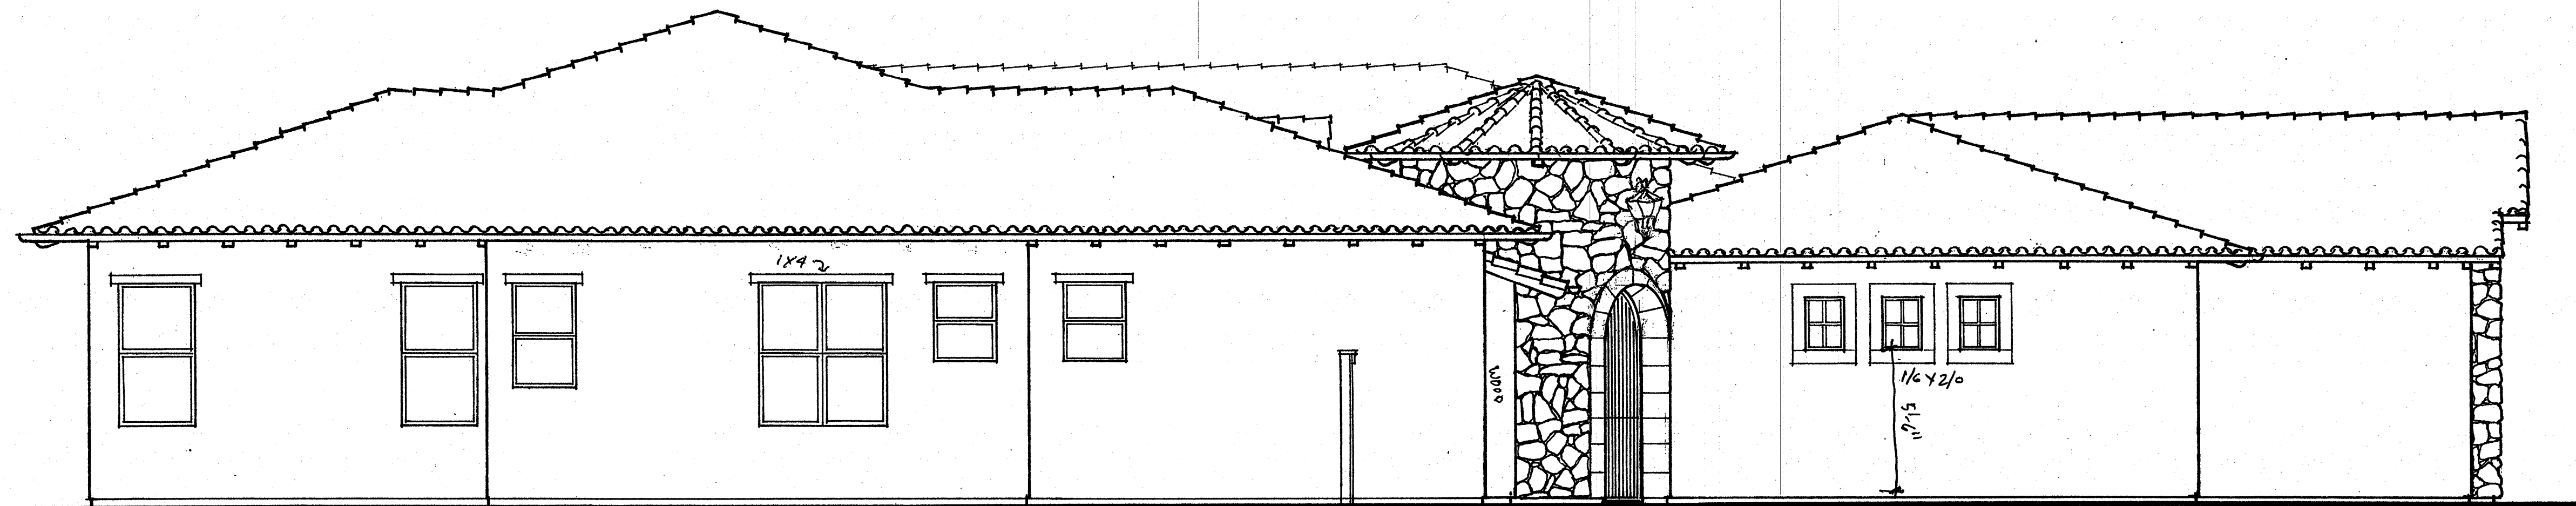

LEFT SIDE - North West



FRONT - South West