


LEFT ELEVATION

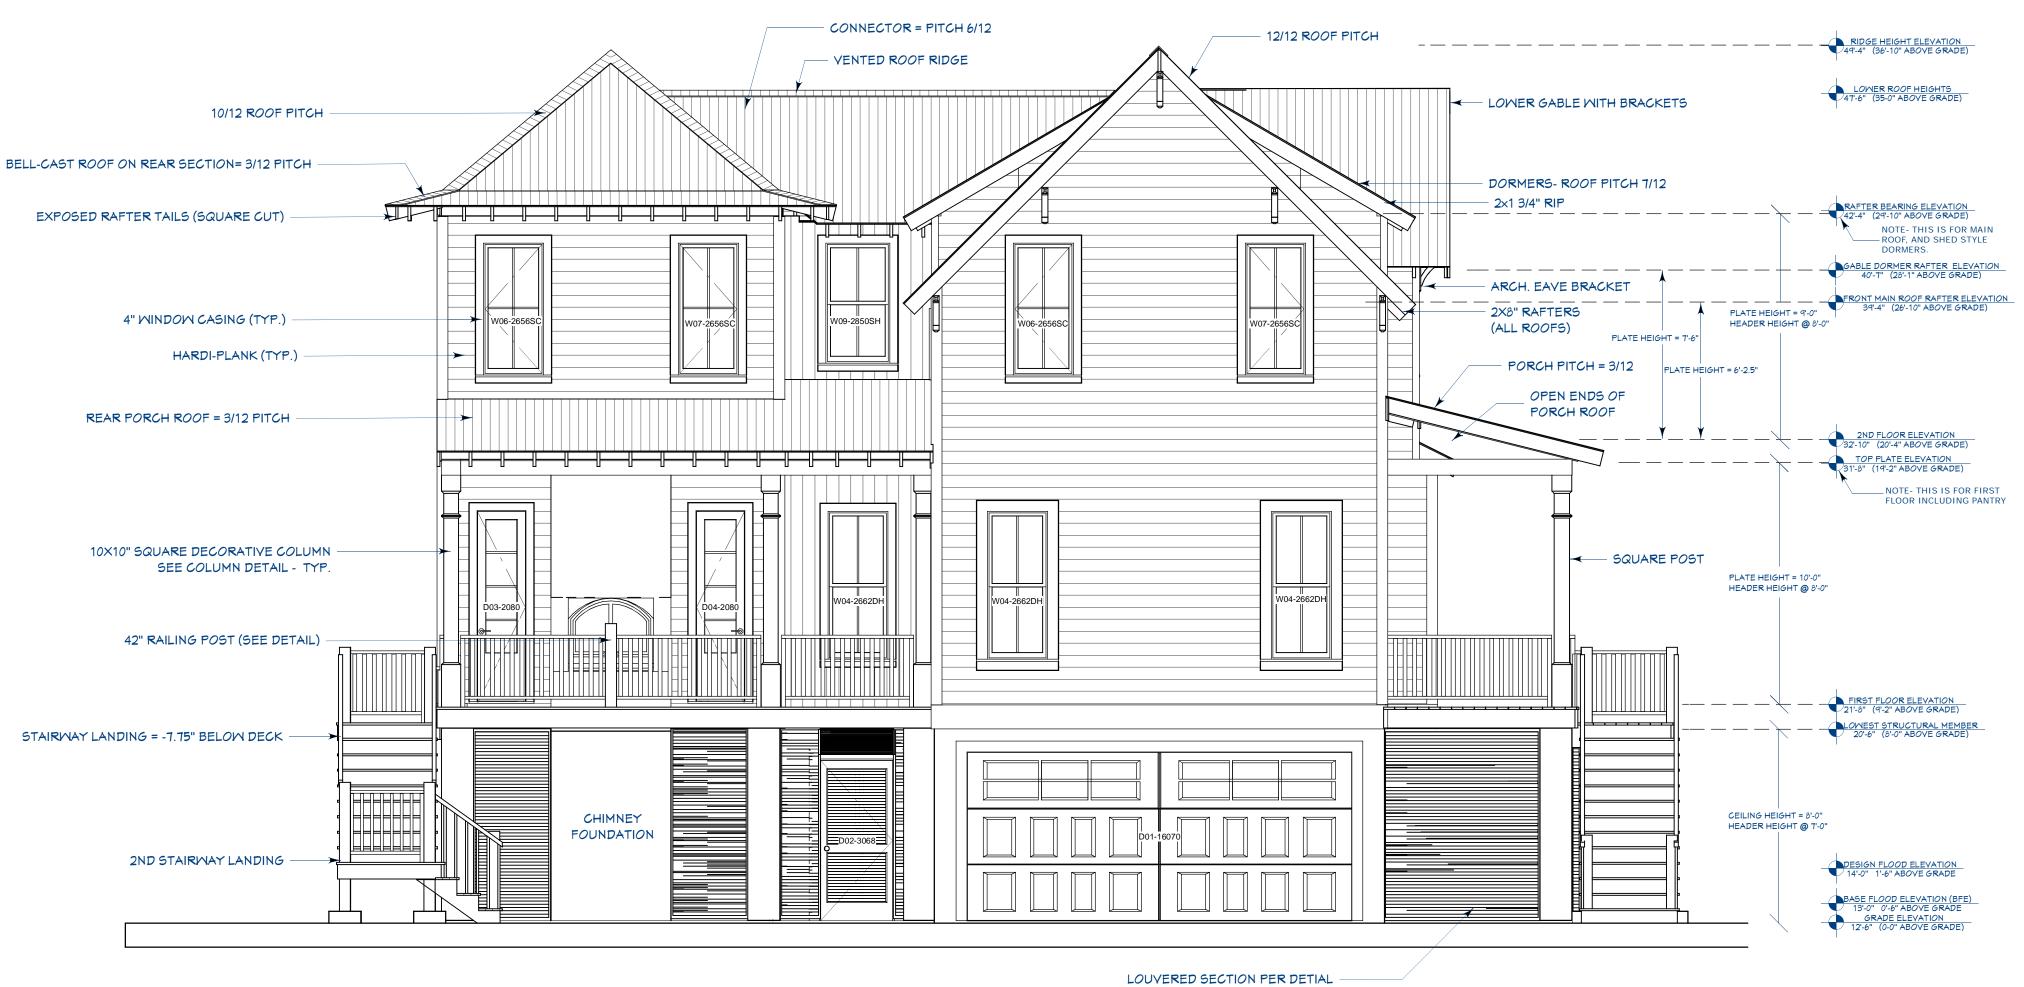

801 MARSH GROVE AVE MT PLEASANT, SC 29464

Broderick of design group in

DATE:

7/1/2014

SCALE:

SHEET:

A-2

1/4" TO 1'