


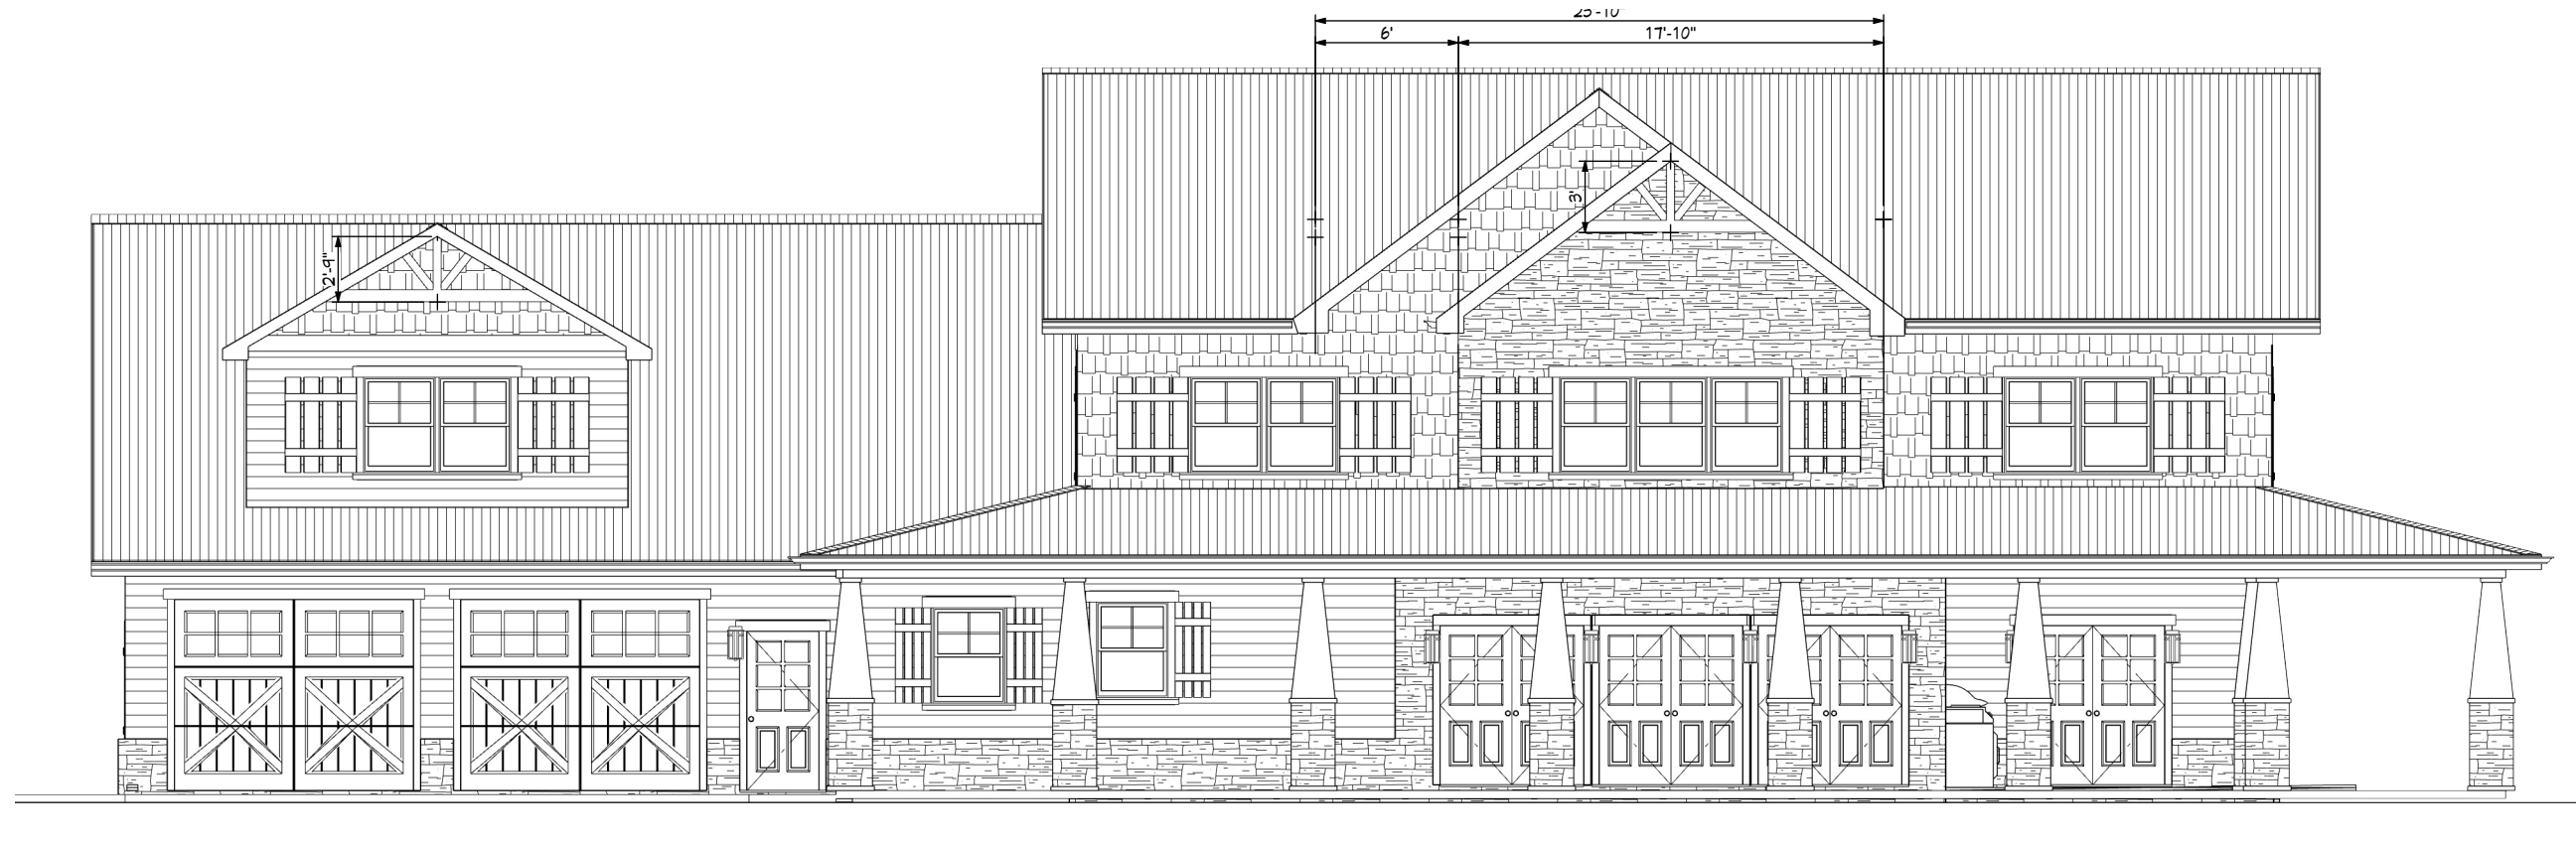


FRONT ELEVATION
1/8 in = 1 ft



LEFT ELEVATION
1/8 in = 1 ft

ILLUSTRATION: NOT TO SCALE

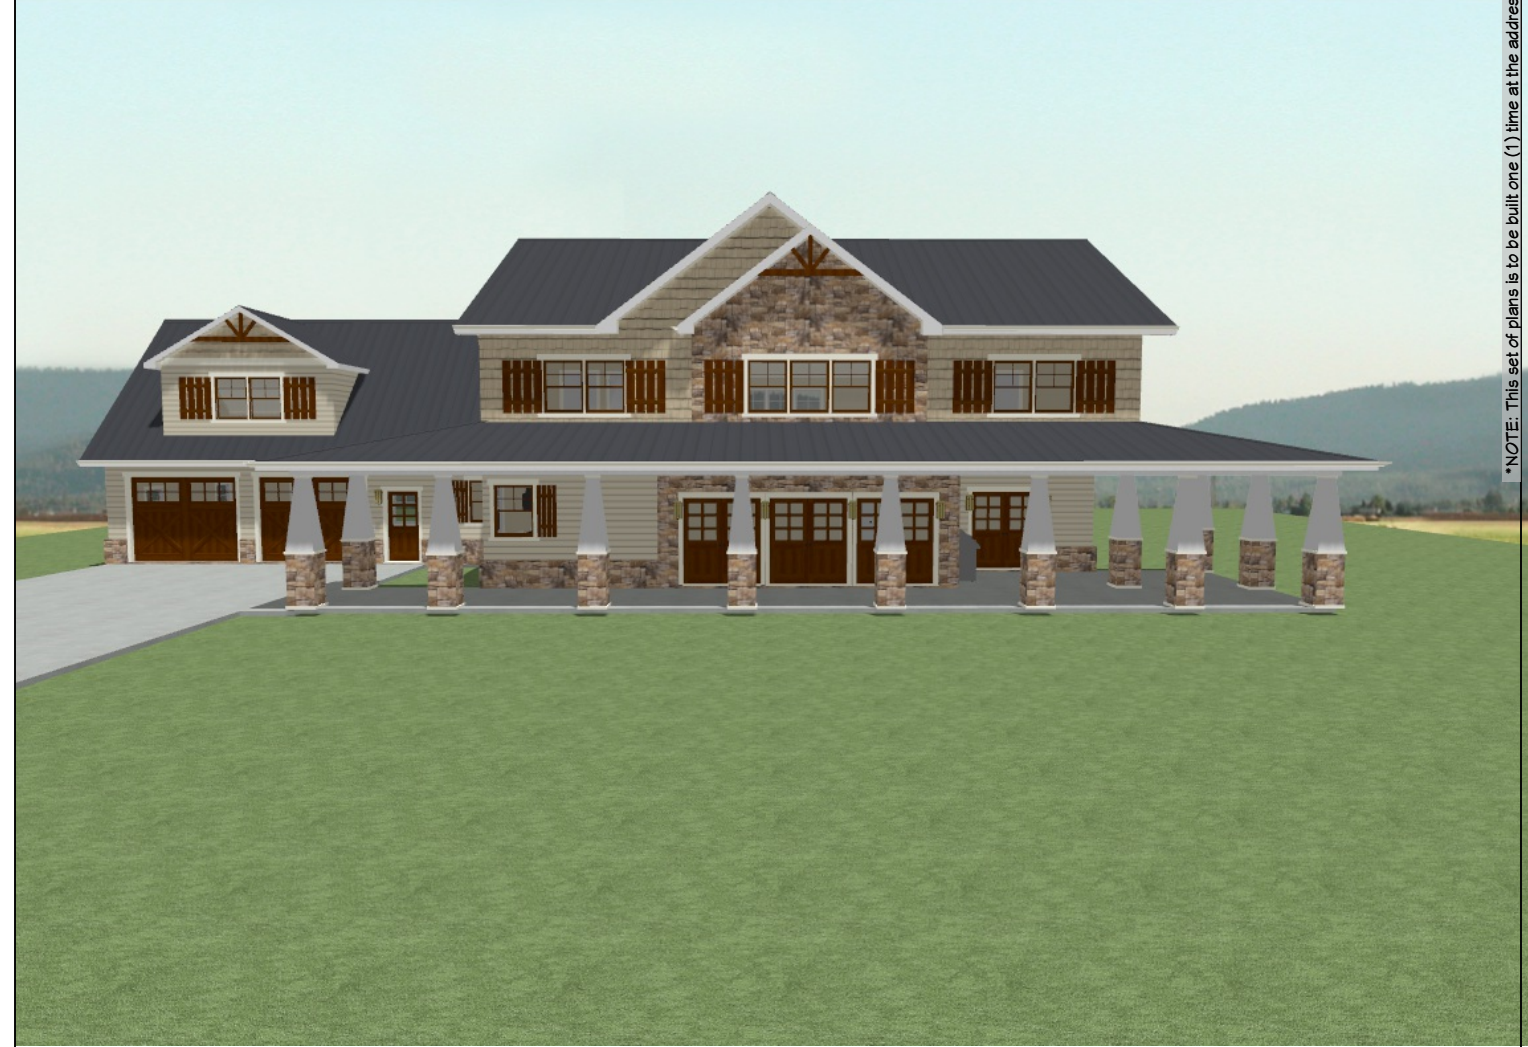

*NOTE: This set of plans is to be built one (1) time at the address in the title block. All copyrights are held by J.E. Cormier Home Designs.

Revision Table		Number	Date	Revised By	Description

JAMISON SLOAN
MARYVILLE, TN
(865)-362-0803 PREMIERINNOVATIONSTN@GMAIL.COM

J.E. CORMIER HOME DESIGNS
723 TUPELO WAY, APT. A, LOUISVILLE, TN 37177
(665)-255-1120 : JECORMIER10@GMAIL.COM

DESIGNED BY:
J.E.C.

DATE:
3/3/2017

DRAWING
SCALE:
SEE DWG.

PAGE:

4 of 4