





A NORTH (FRONT) ELEVATION

1/4" = 1'-0"

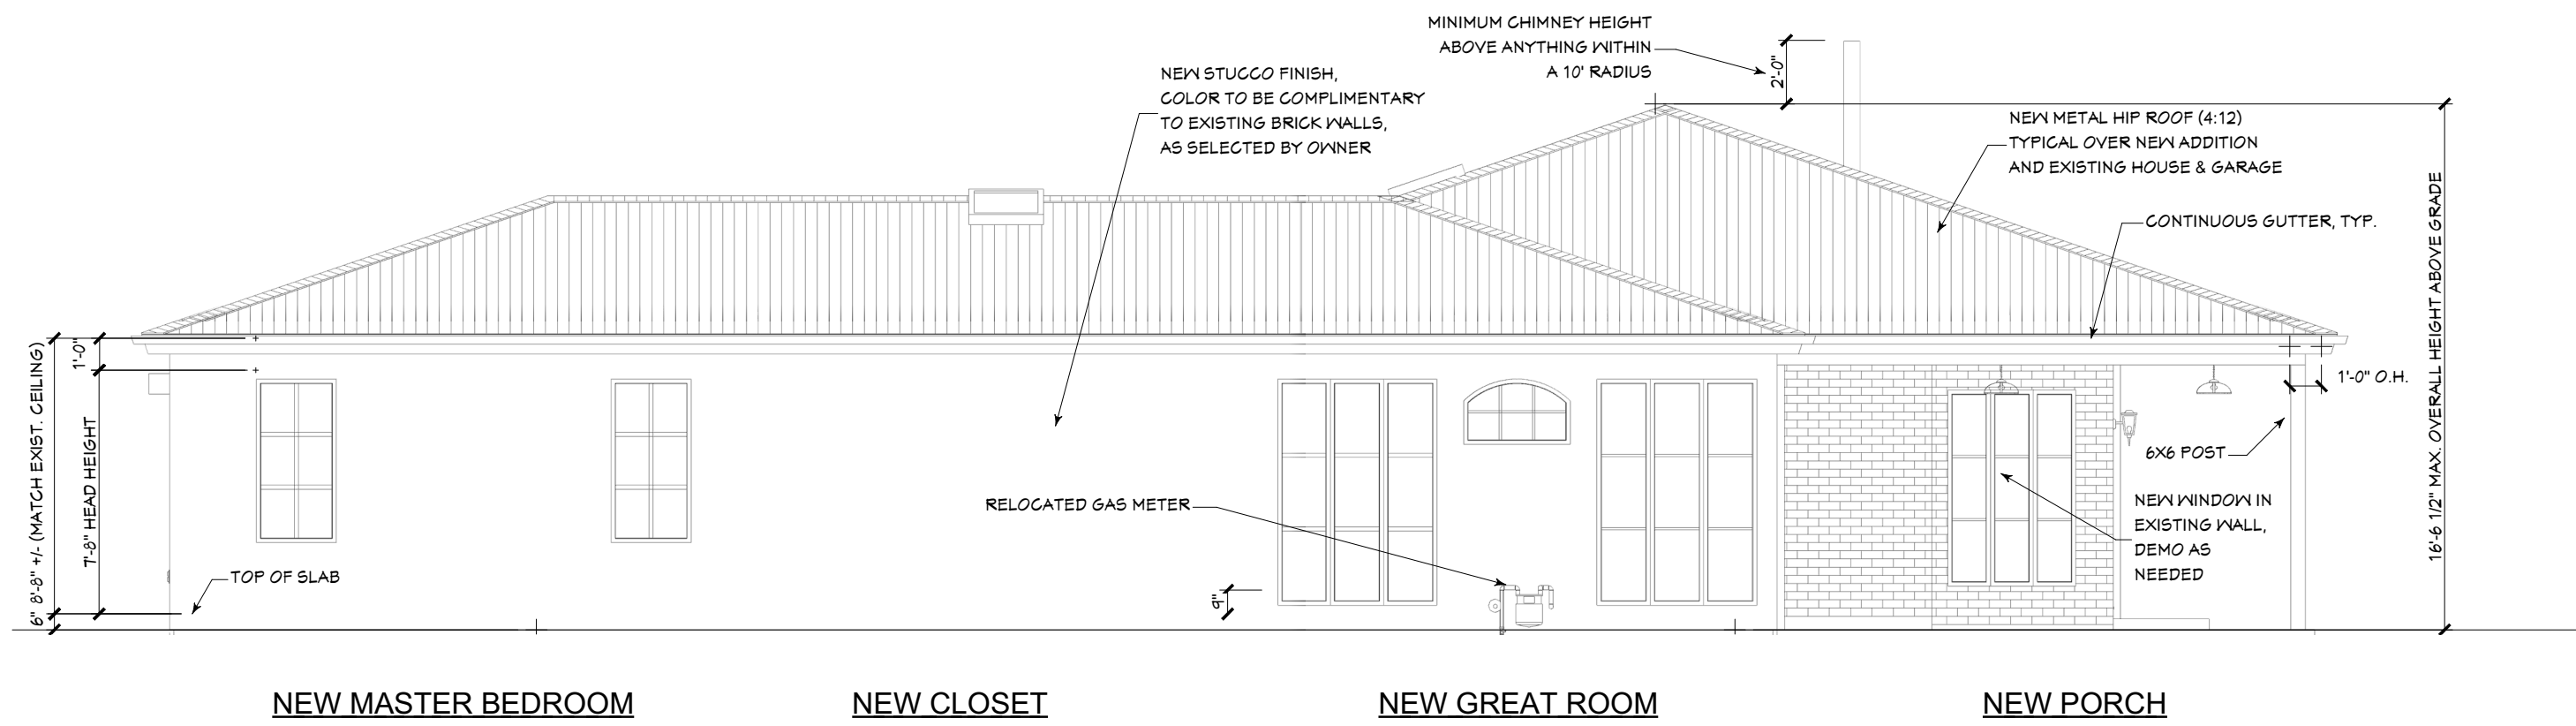

B EAST (SIDE) ELEVATION

3/16" = 1'-0"

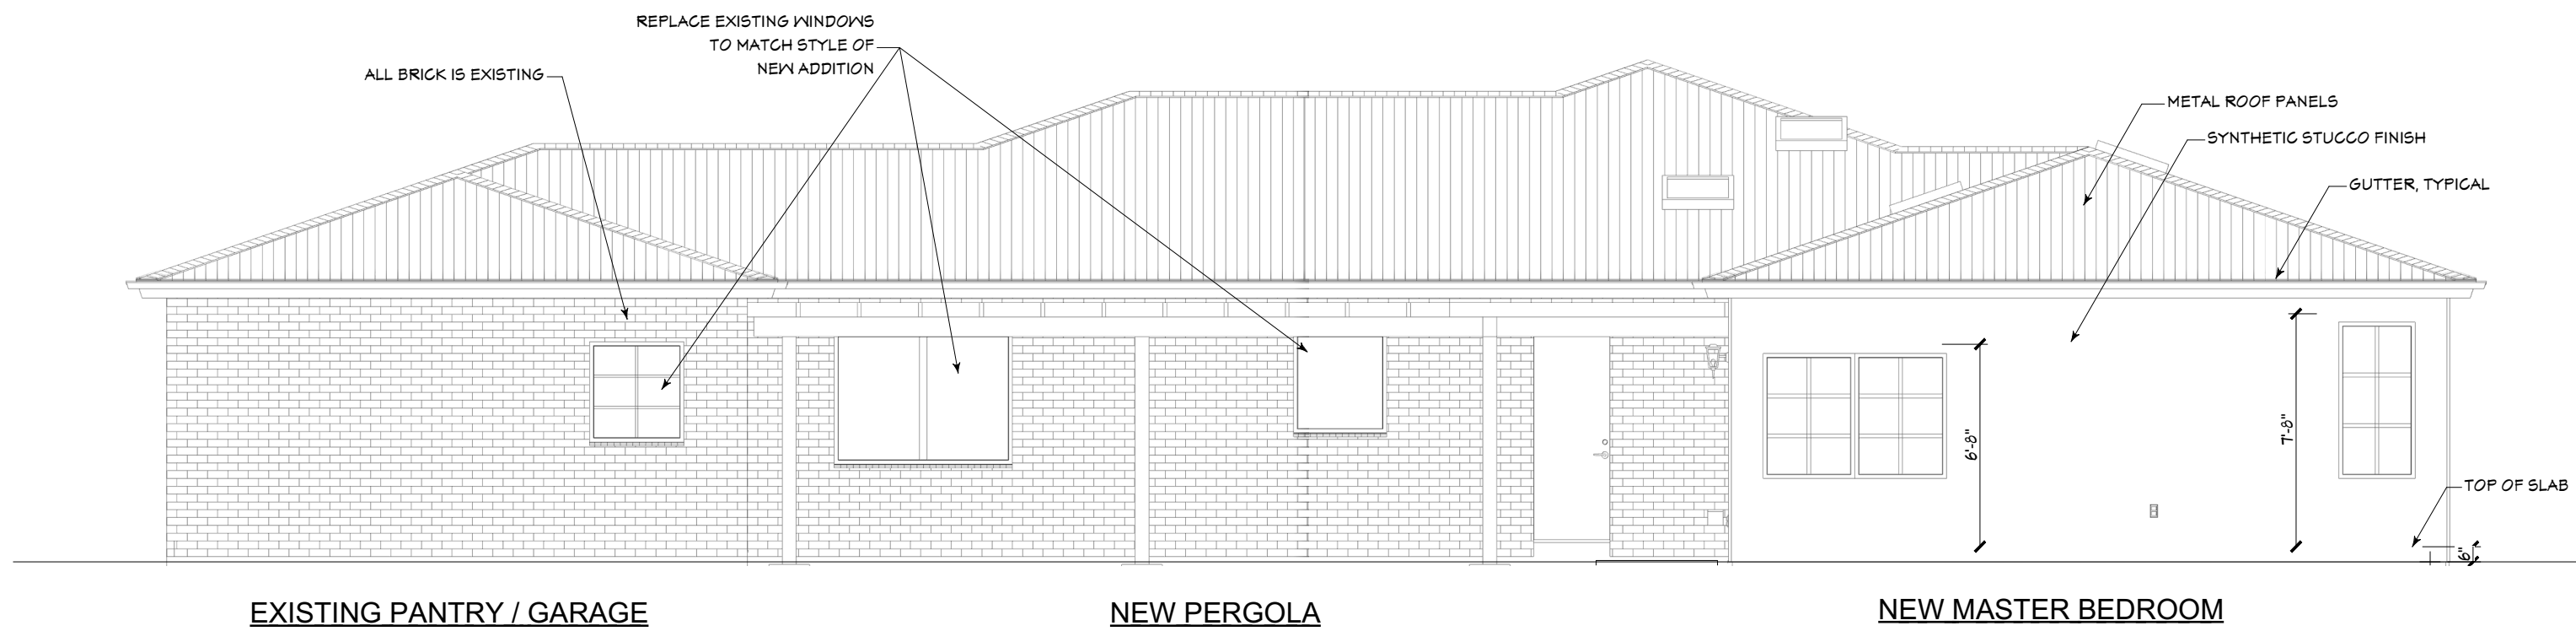


C SOUTH (REAR) ELEVATION

3/16" = 1'-0"



E WEST (SIDE) ADDITION ELEVATION

3/16" = 1'-0"

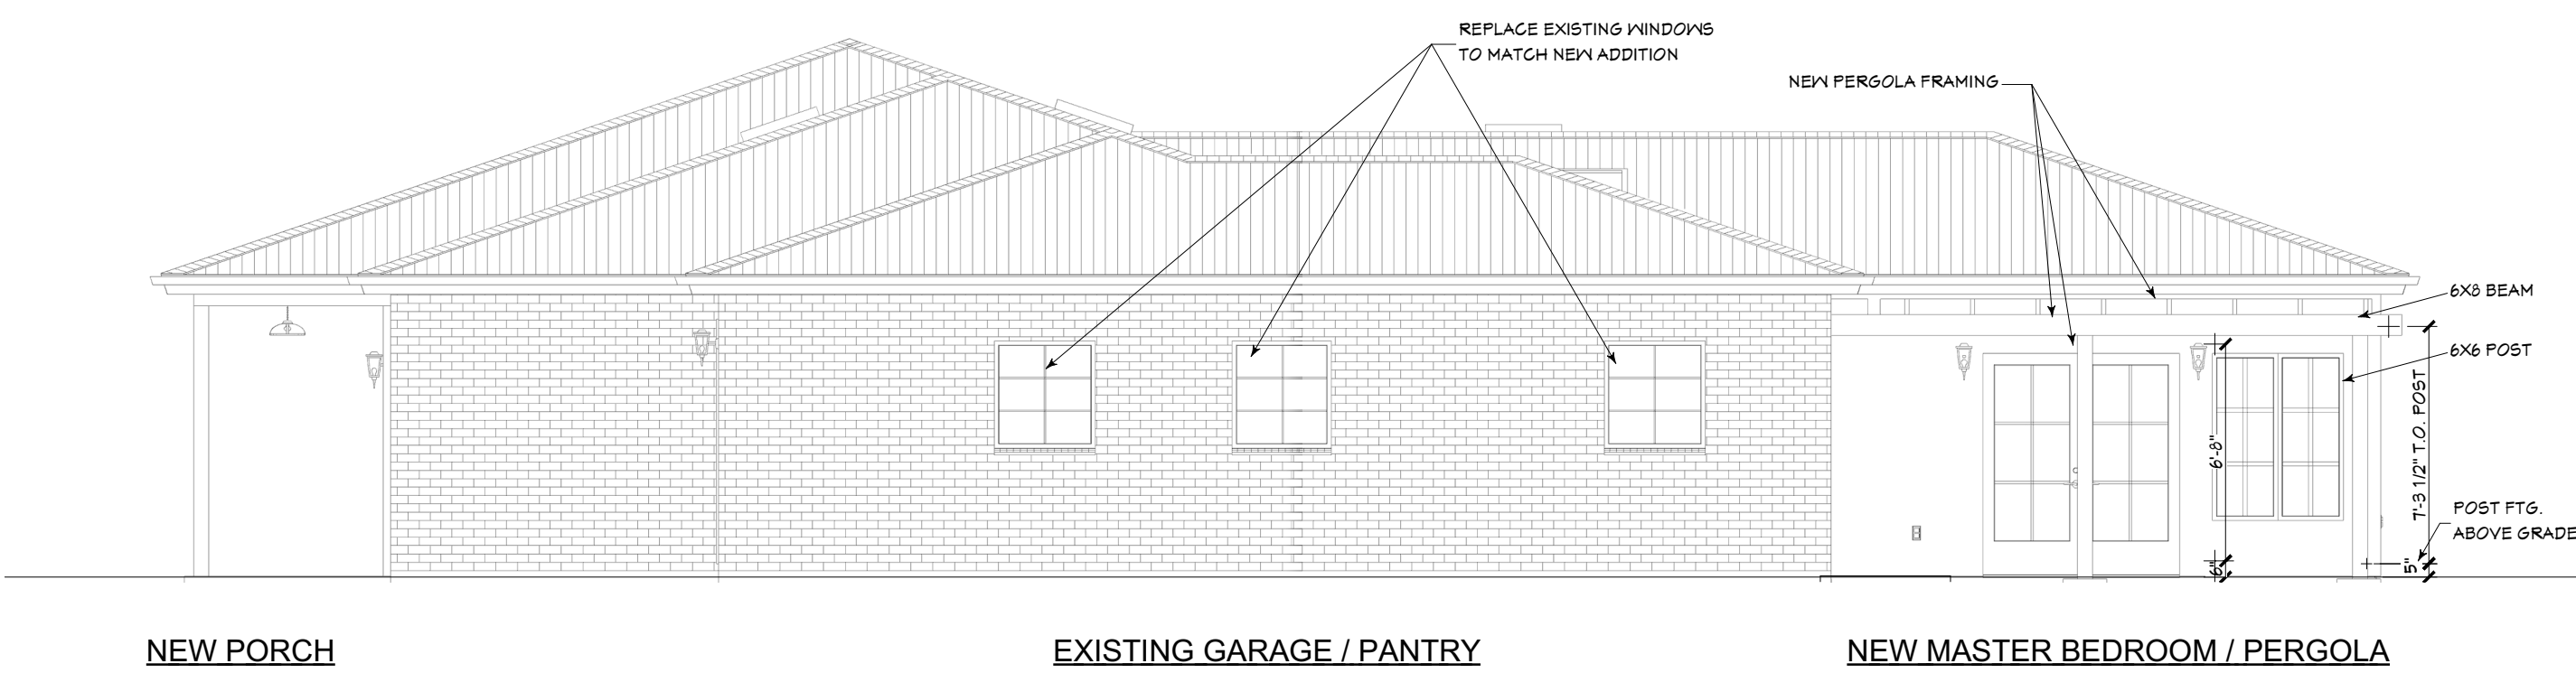

D WEST (SIDE) ELEVATION

3/16" = 1'-0"

DRAFTING BY DUCK
Plans / Drawings for Building Permit
KEN DUCK
4608 Plume Road NW
Albuquerque, NM 87120
(505) 238-5166
Fax (505) 742-1261
kduck007@gmail.com



EXTERIOR ELEVATIONS

ADDITION / REMODEL
354 TYLER ROAD NW
LOS RANCHOS, NM 87107

REVISIONS

03 MARCH 2017

SHEET

6

OF 8