


BATTLE RIDGE DRIVE

N0° 15' 5"W




SHEET:
1 OF 9

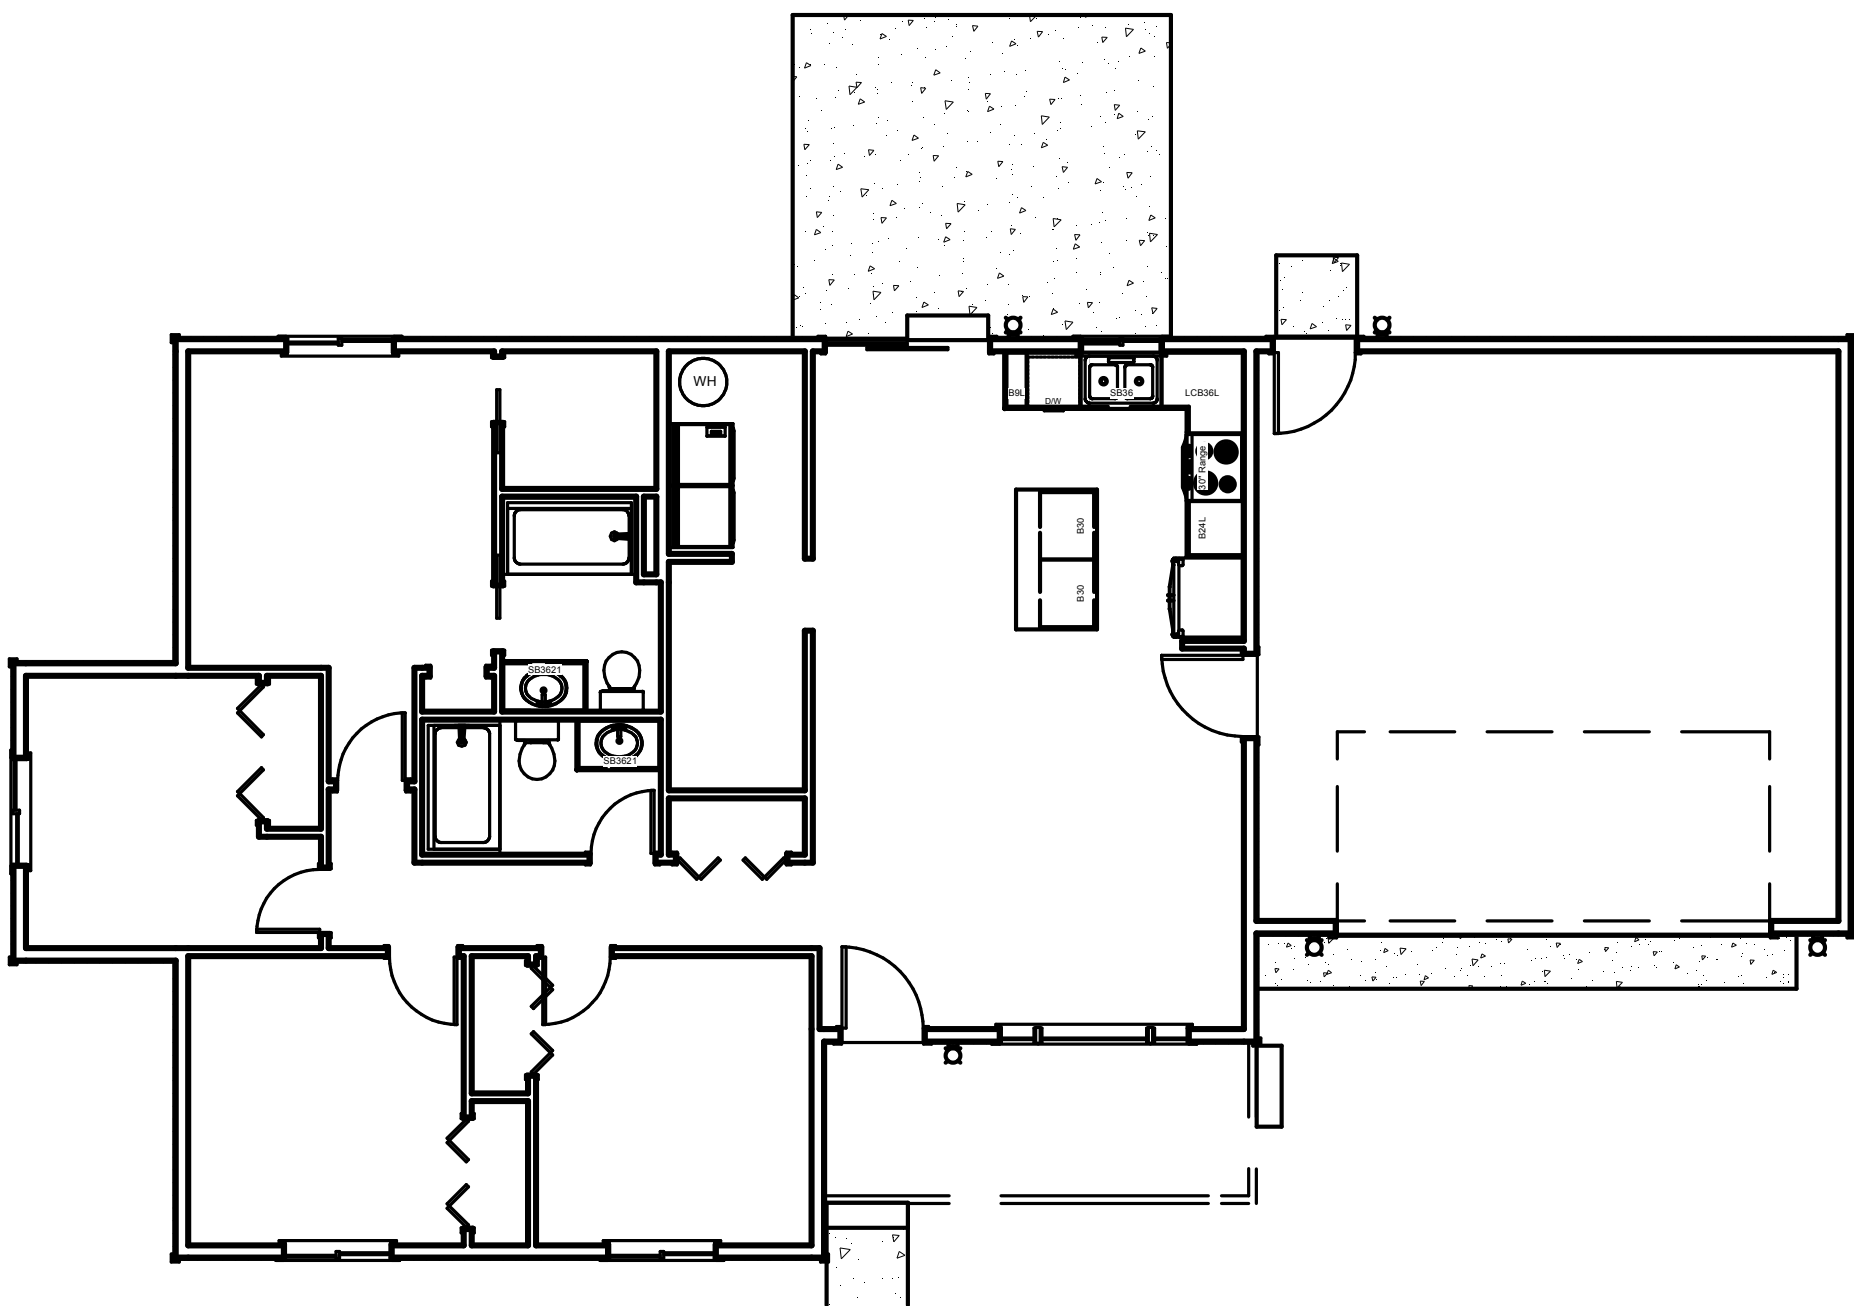


SIMPLE FLOOR PLAN


SHEET: 2 OF 9	SIZE: A 8-1/2" X 11"	DATE: 5/23/2017 NOT TO SCALE	SIMPLE FLOOR PLAN	CATHERINE MODIFIED 1298 SQ FT	LOT 23 SPRING CREEK ESTATES 400 WESTLAND DRIVE KALISPELL, MT	RON TERRY CONSTRUCTION, INC. 7 MERIDIAN CT. KALISPELL, MT 59901 406-755-7516 www.ronterryconstruction.com
------------------	-------------------------	---------------------------------	-------------------	-------------------------------------	--	--

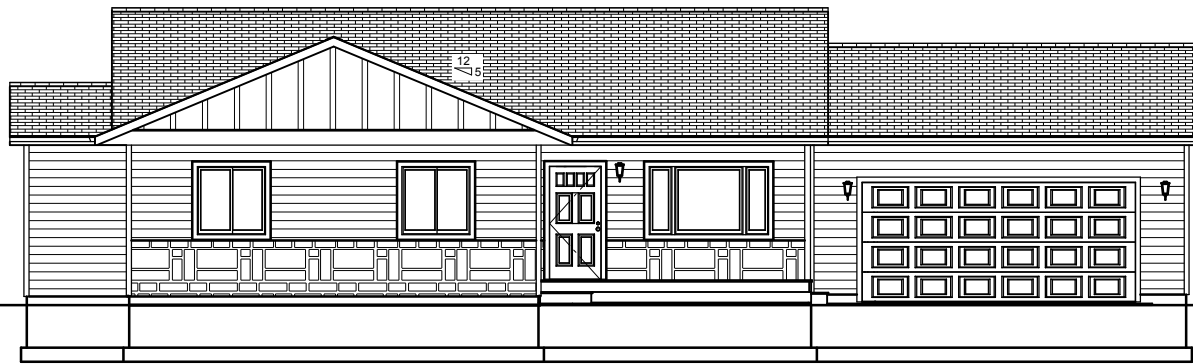


FRONT ELEVATION

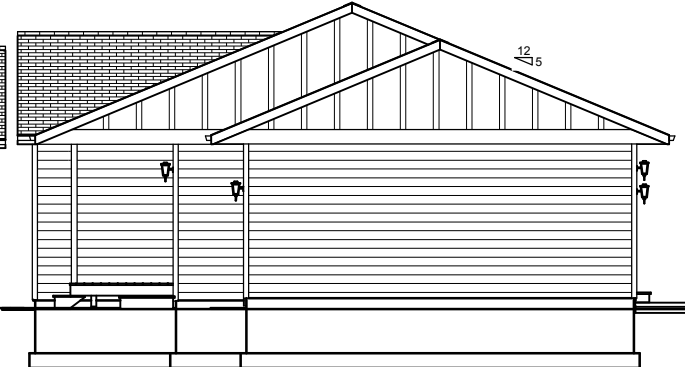

RIGHT ELEVATION

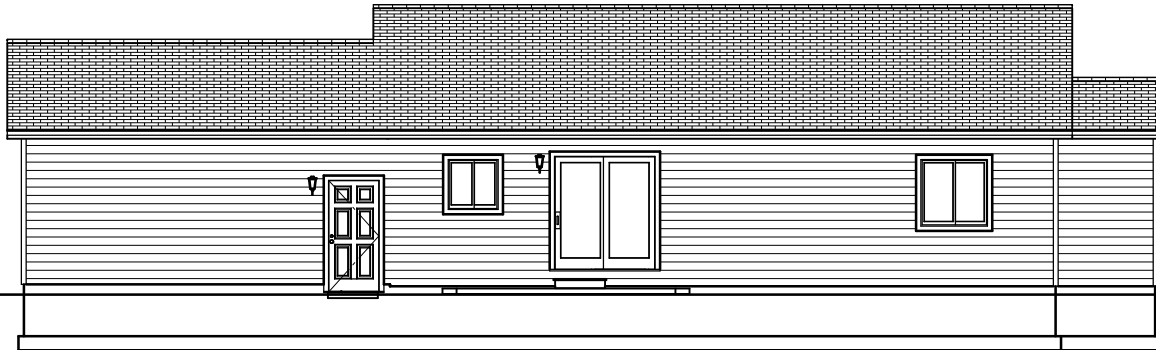

BACK ELEVATION

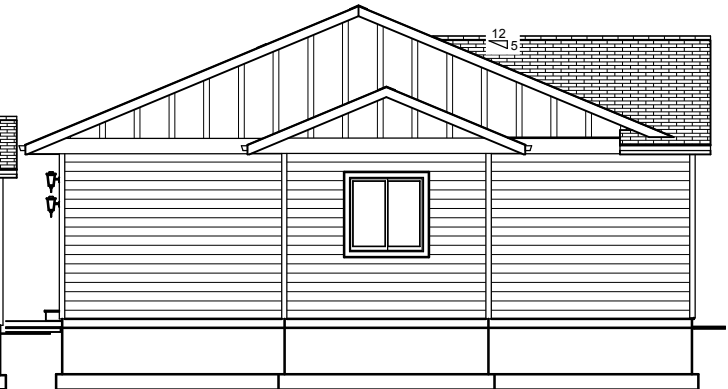

LEFT ELEVATION

RON TERRY
CONSTRUCTION, INC.
7 MERIDIAN CT. KALISPELL, MT 59901
406-755-7516 www.terryconstruction.com

LOT 23 SPRING CREEK ESTATES
400 WESTLAND DRIVE
KALISPELL, MT


CATHERINE
MODIFIED
1298 SQ FT

ELEVATIONS

DATE: 5/23/2017
NOT TO SCALE

SIZE: A
8-1/2" X 11"

SHEET:
4 OF 9

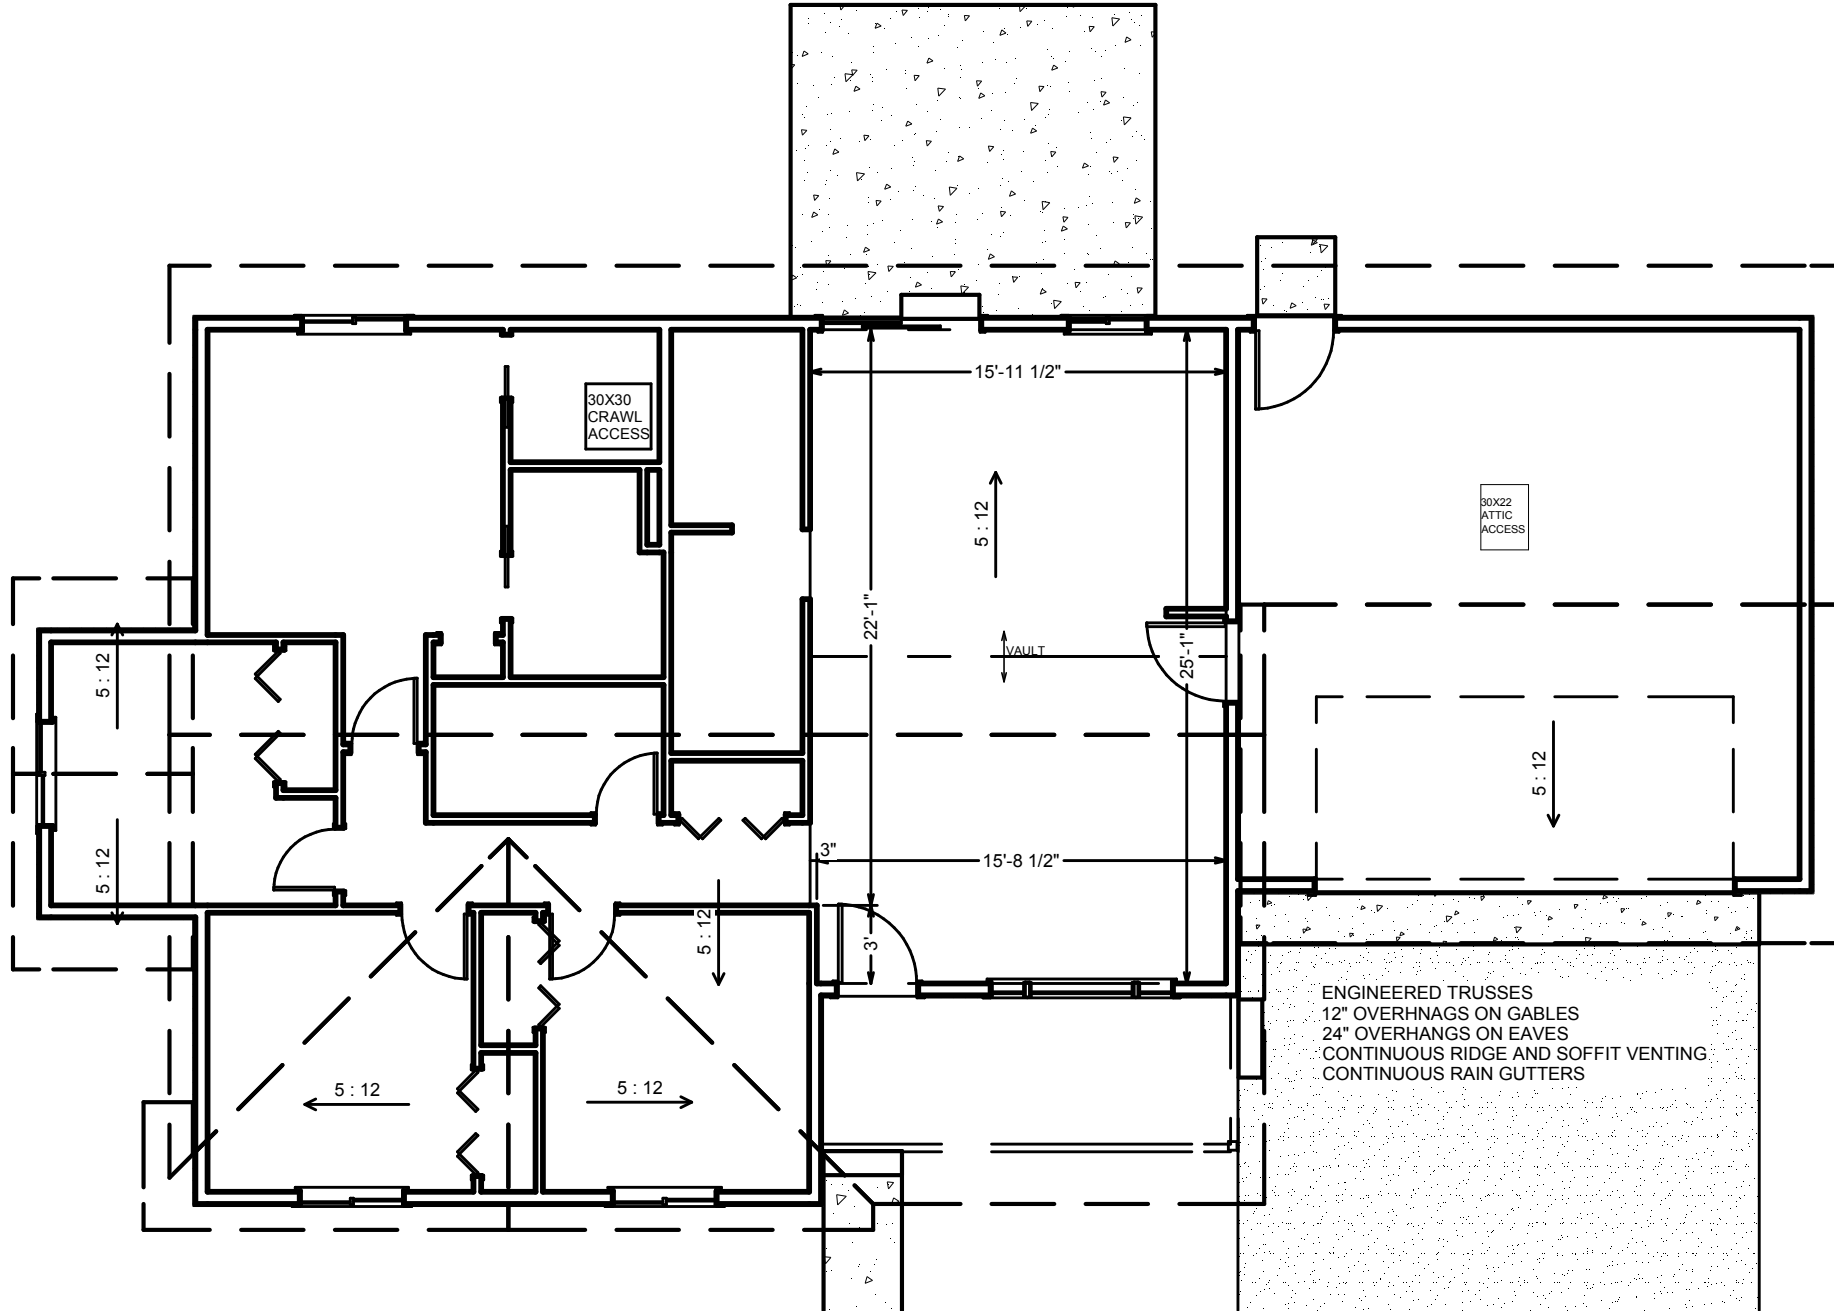

ROOF LAYOUT

ENGINEERED TRUSSES
12" OVERHANGS ON GABLES
24" OVERHANGS ON EAVES
CONTINUOUS RIDGE AND SOFFIT VENTING
CONTINUOUS RAIN GUTTERS

SHEET:
7 OF 9

SIZE: A
8-1/2" X 11"

DATE: 5/23/2017
NOT TO SCALE

ROOF LAYOUT

CATHERINE
MODIFIED
1298 SQ FT

LOT 23 SPRING CREEK ESTATES
400 WESTLAND DRIVE
KALISPELL, MT

RON TERRY
CONSTRUCTION, INC.
7 MERIDIAN CT. KALISPELL, MT 59901
406-755-7516 www.terryconstruction.com

LOT 23 SPRING CREEK ESTATES
400 WESTLAND DRIVE


SETBACKS: GARAGE FRONT 20', BACK 10', SIDE 5', SIDE CORNER 15'

116'-11 1/8"
FR OR DITCH

BATTLE RIDGE DRIVE

40'-8"
N86° 42' 53"W N87° 13' 24"W

FR OR DITCH
49'-6"

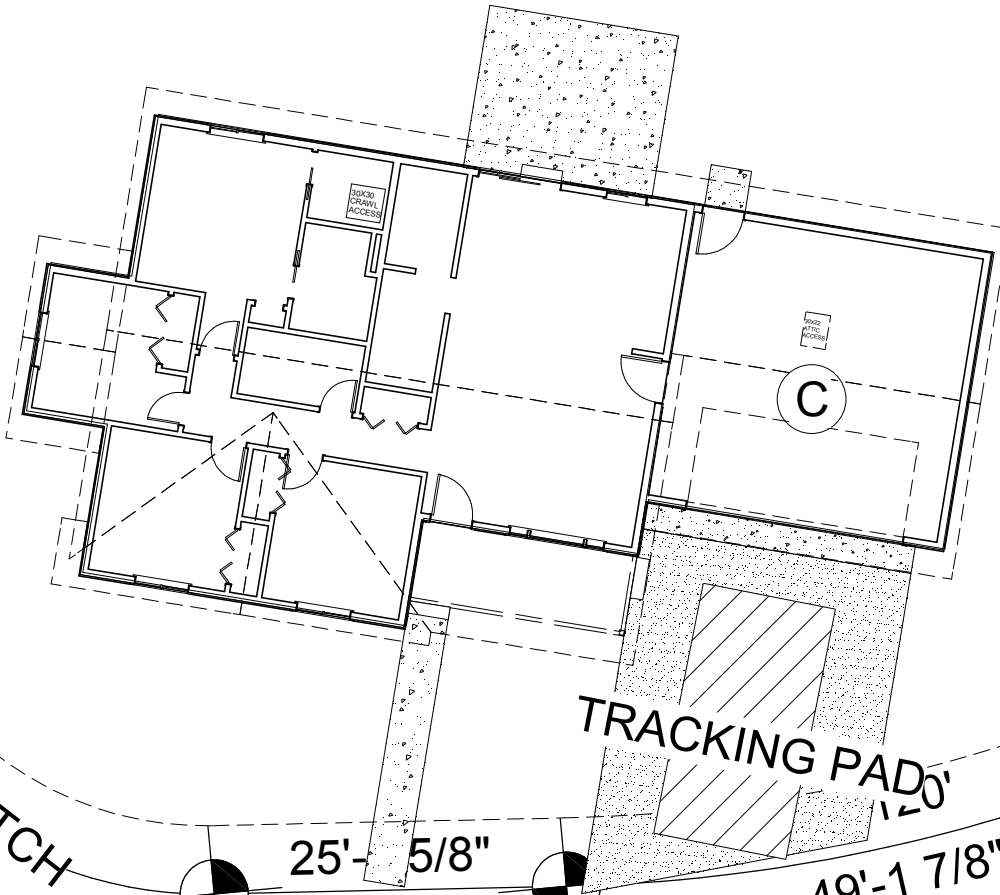

25'-5/8"
S1° 15' 31"E

WESTLAND DRIVE

49'-1 7/8"


TRASH

STOCKPILE

FR OR DITCH
58'-1 3/4"

LOT 23 STORMWATER PLAN

SHEET: 8 OF 9	DATE: 5/23/2017 NOT TO SCALE	STORMWATER PLAN	CATHERINE MODIFIED 1298 SQ FT	LOT 23 SPRING CREEK ESTATES 400 WESTLAND DRIVE KALISPELL, MT	RON TERRY CONSTRUCTION, INC. 7 MERIDIAN CT. KALISPELL, MT 59901 406-755-7516 www.ronterryconstruction.com
------------------	---------------------------------	-----------------	-------------------------------------	--	--

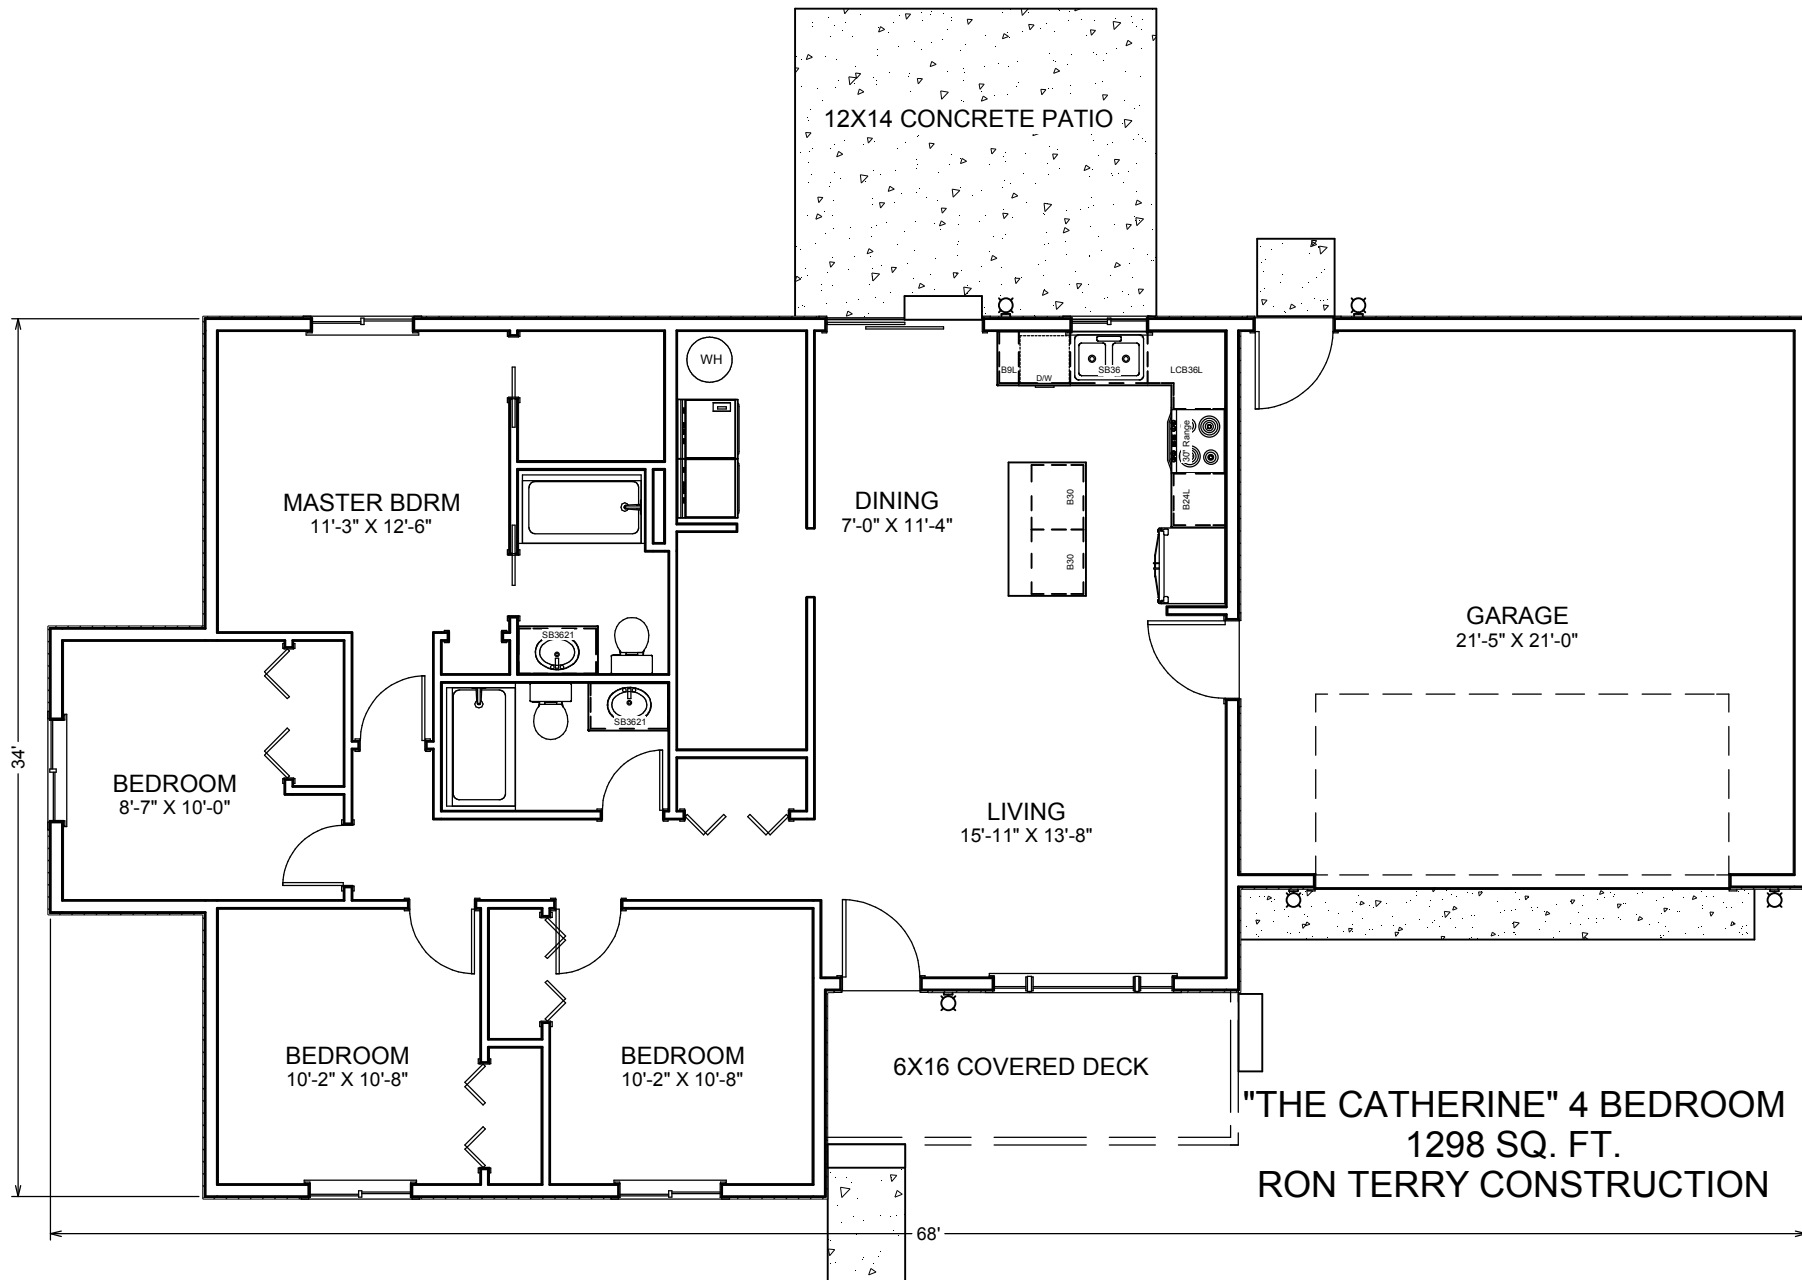

SHEET: 9 OF 9	SIZE: A 8-1/2" X 11"	DATE: 5/23/2017 NOT TO SCALE	CATHERINE MODIFIED 1298 SQ FT	LOT 23 SPRING CREEK ESTATES 400 WESTLAND DRIVE KALISPELL, MT	RON TERRY CONSTRUCTION, INC. 7 MERIDIAN CT. KALISPELL, MT 59901 406-755-7516 www.terryconstruction.com
------------------	-------------------------	---------------------------------	-------------------------------------	--	---