


65 CLINTON KITCHEN RENOVATION PROPOSAL

DECEMBER 19, 2017 SCALE 3/8 = 1'-0"

VIEW FROM THE SOUTH - ELEVATION OF SUNROOM OPTION

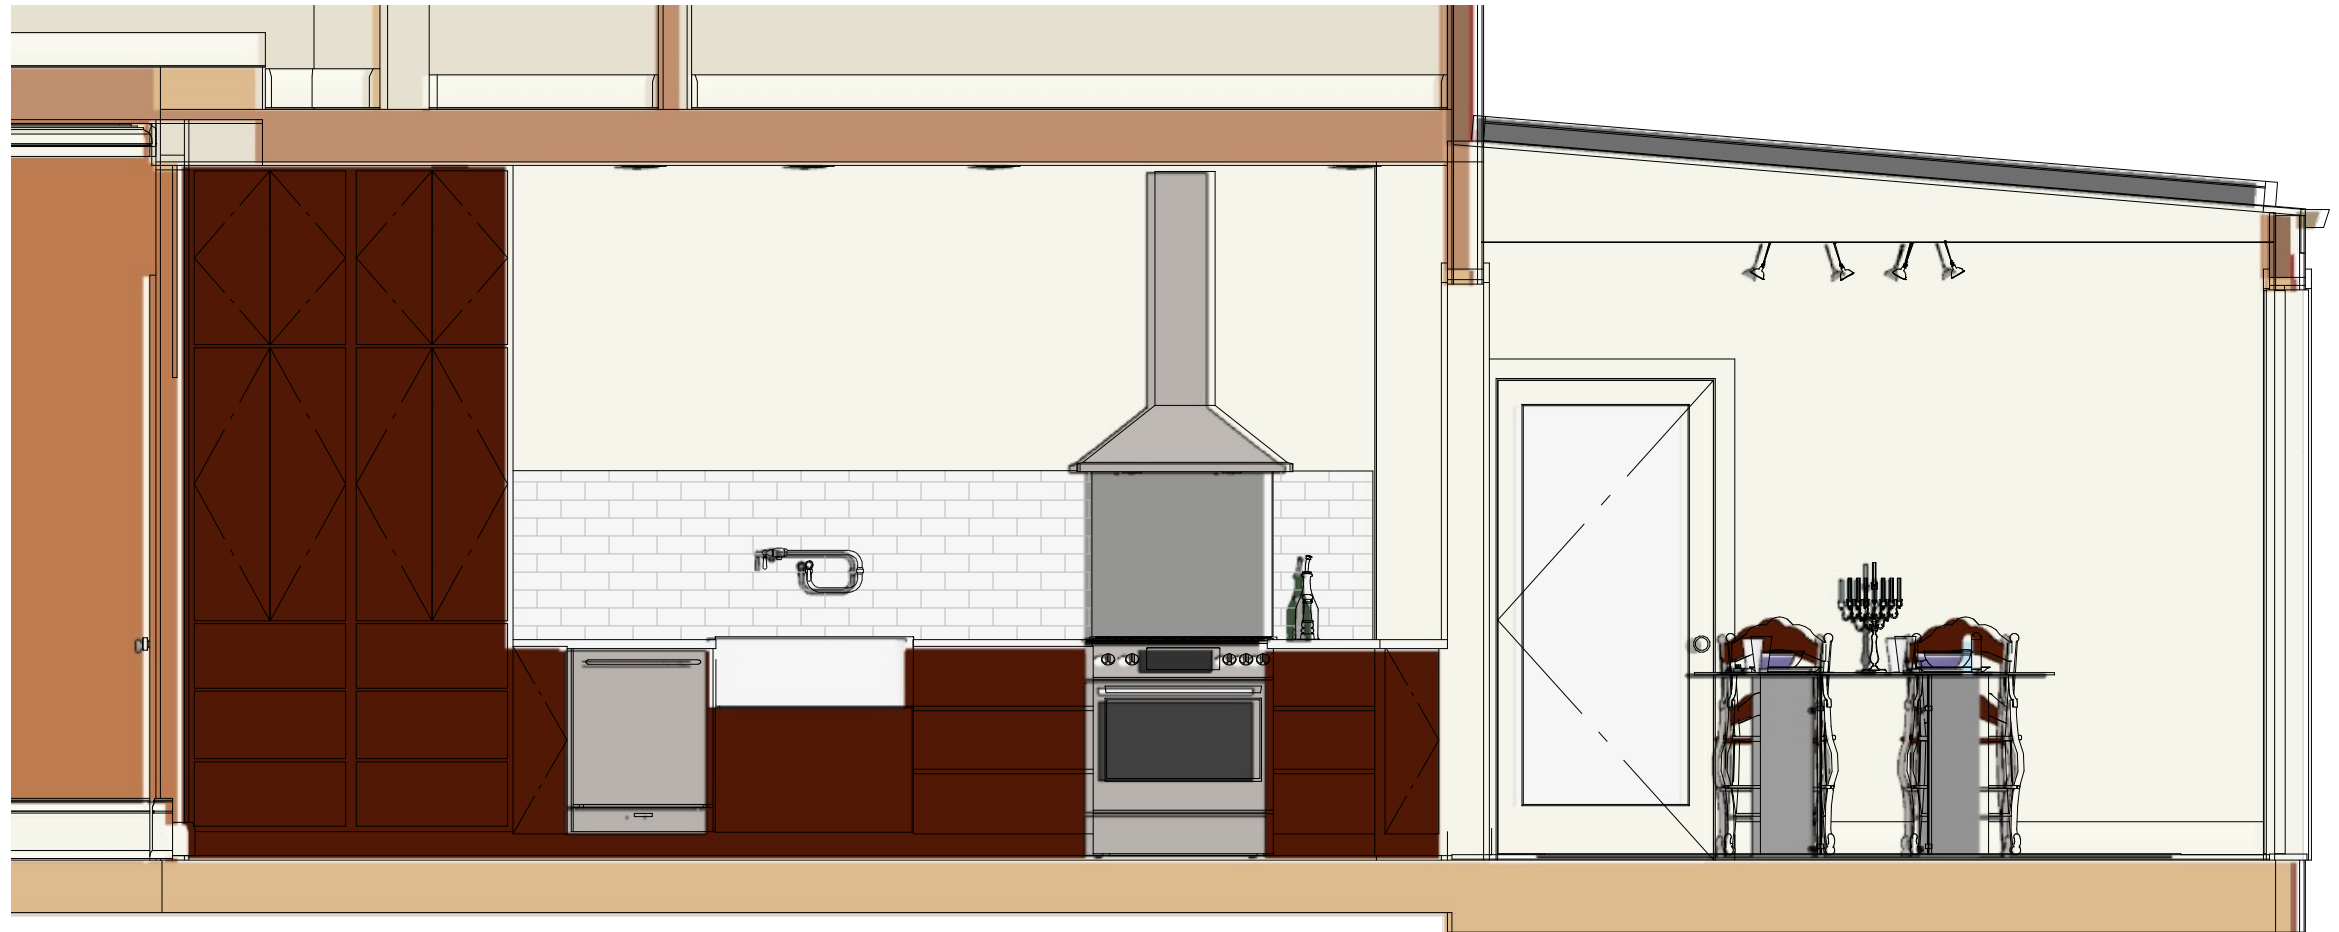

James A. Clark Design

271 Greer Road, Toronto ON, M5M 3N9 Tel. (416) 484-0771