


36 DEERFORD ROAD RENOVATION AND ADDITION
DECEMBER 7, 2017 **SCALE 3/4" = 1'-0"**
EAST WALL KITCHEN ELEVATION

VICTORY ELITE 60" OR PS21 - 60" UNDER
 CABINET RANGE HOOD

AMERICAN RANGE MEDALLION SERIES
 60" DUAL FUEL RANGE ARR-6062GDDF

EXHAUST HOOD CAPACITY REQUIREMENT **1200 CFM**

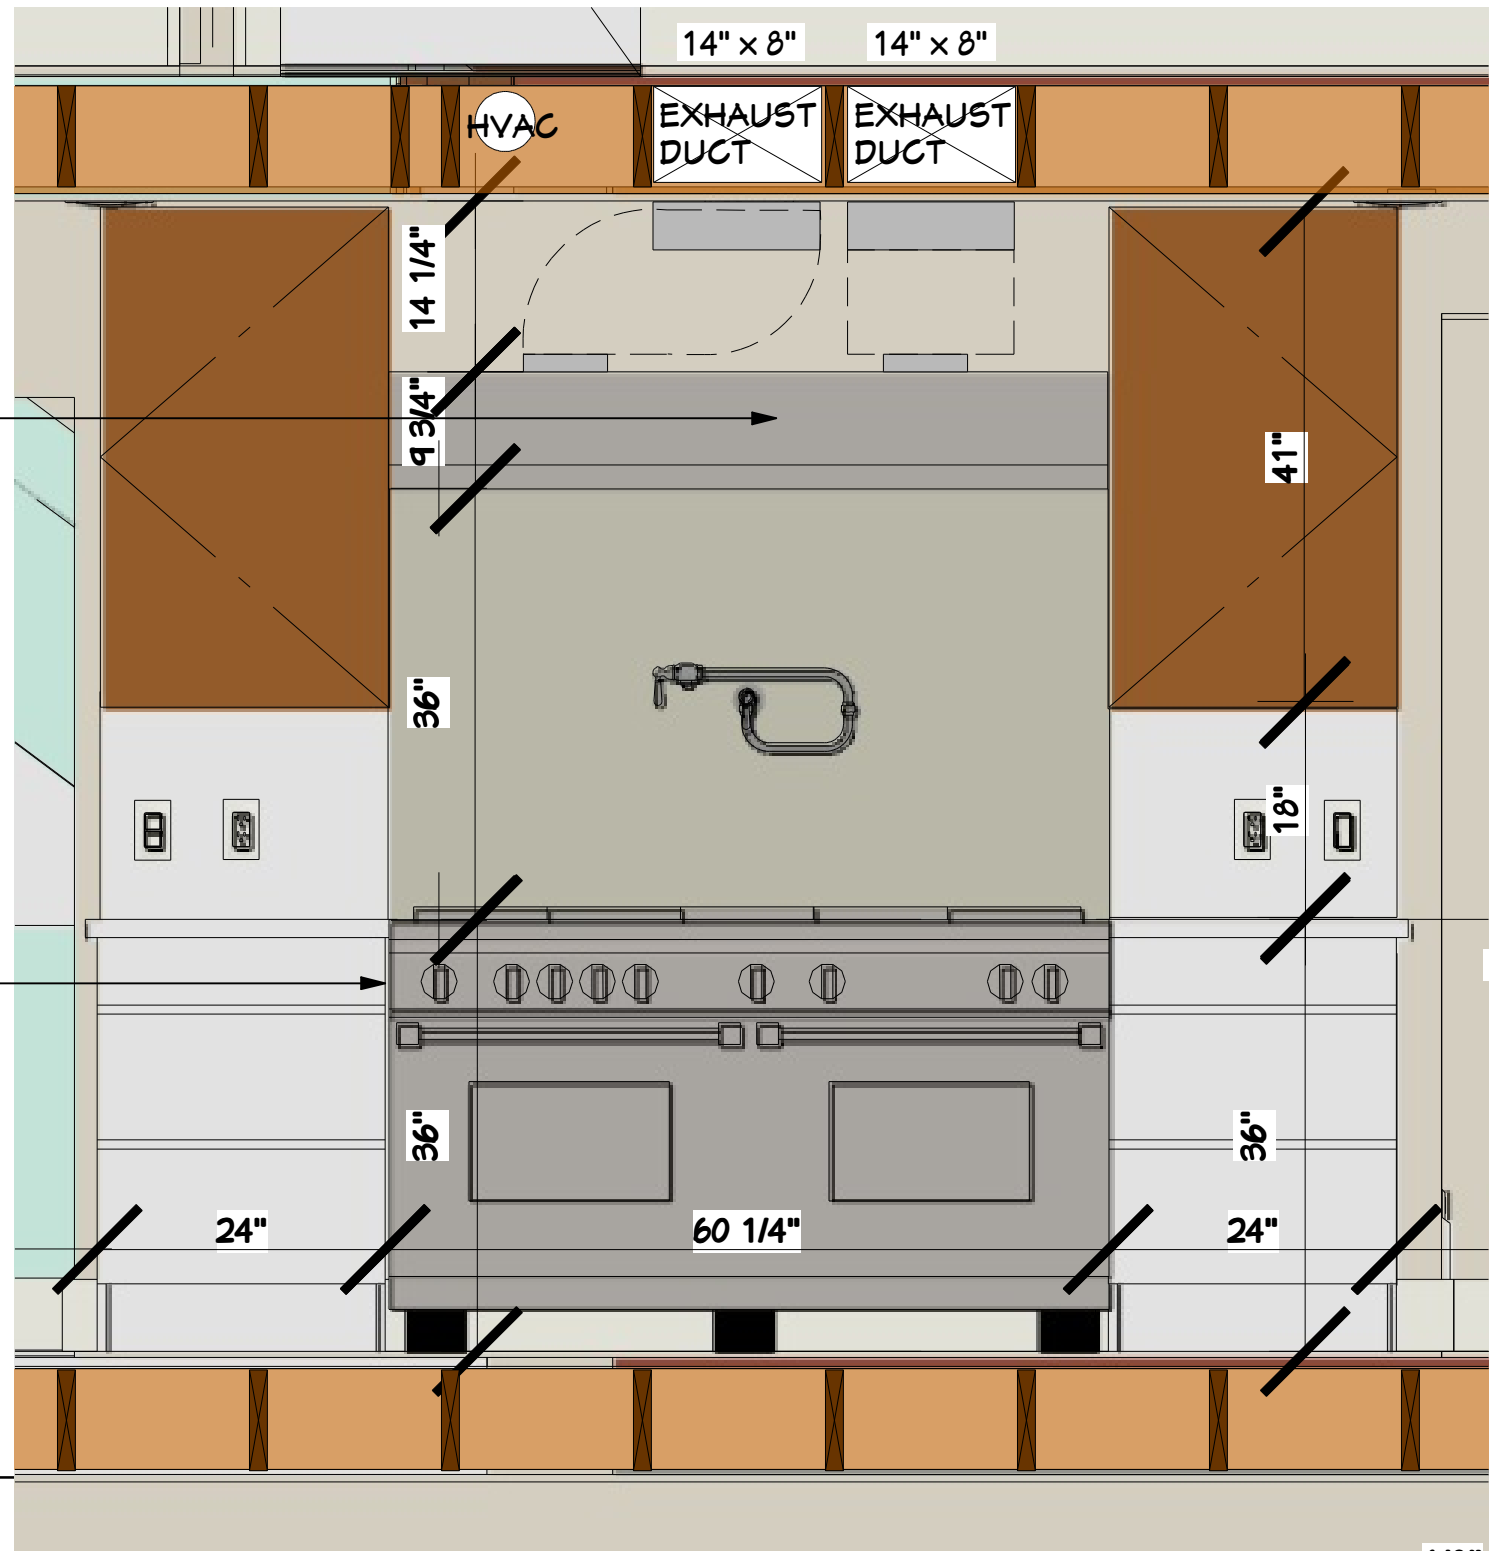

James A. Clark Design

271 Greer Road, Toronto ON, M5M 3N9 Tel. (416) 484-0771