

Drawings and Specifications as instruments of service are and shall remain the property of the Design/Builder whether the Project for which they are made is executed or not. The Owner shall be permitted to retain copies, including reproducible copies of Drawings and Specifications for information and reference in connection with the Owner's use and occupancy of the Project. The Drawings and Specifications shall not be used by the Owner on other projects.

The Owner shall have the rights to a one time use of any drawing, specification, and/or plan developed by the Design/Builder, whether or not the construction work is performed by the Design/Builder. The Owner agrees to hold the Design/Builder harmless for any liability for design errors or omissions should the design and/or building of the project not be completed by Daoust Design and Construction Inc.

832 FELL ST  
SAN FRANCISCO CA  
94117

CONTACT  
Rene Rabbitt  
1552 Beach St  
Oakland CA 94608  
925 300-7004

PROJECT #

SHEET  
DESCRIPTION

ISSUE DATES / REVISIONS



NA	9/12/2017	---
----	-----------	-----

SCALE	AS SHOWN
-------	----------

DRAWING	
---------	--

DRAWN BY:	RENE RABBITT
-----------	--------------

CHECKED BY:	
-------------	--

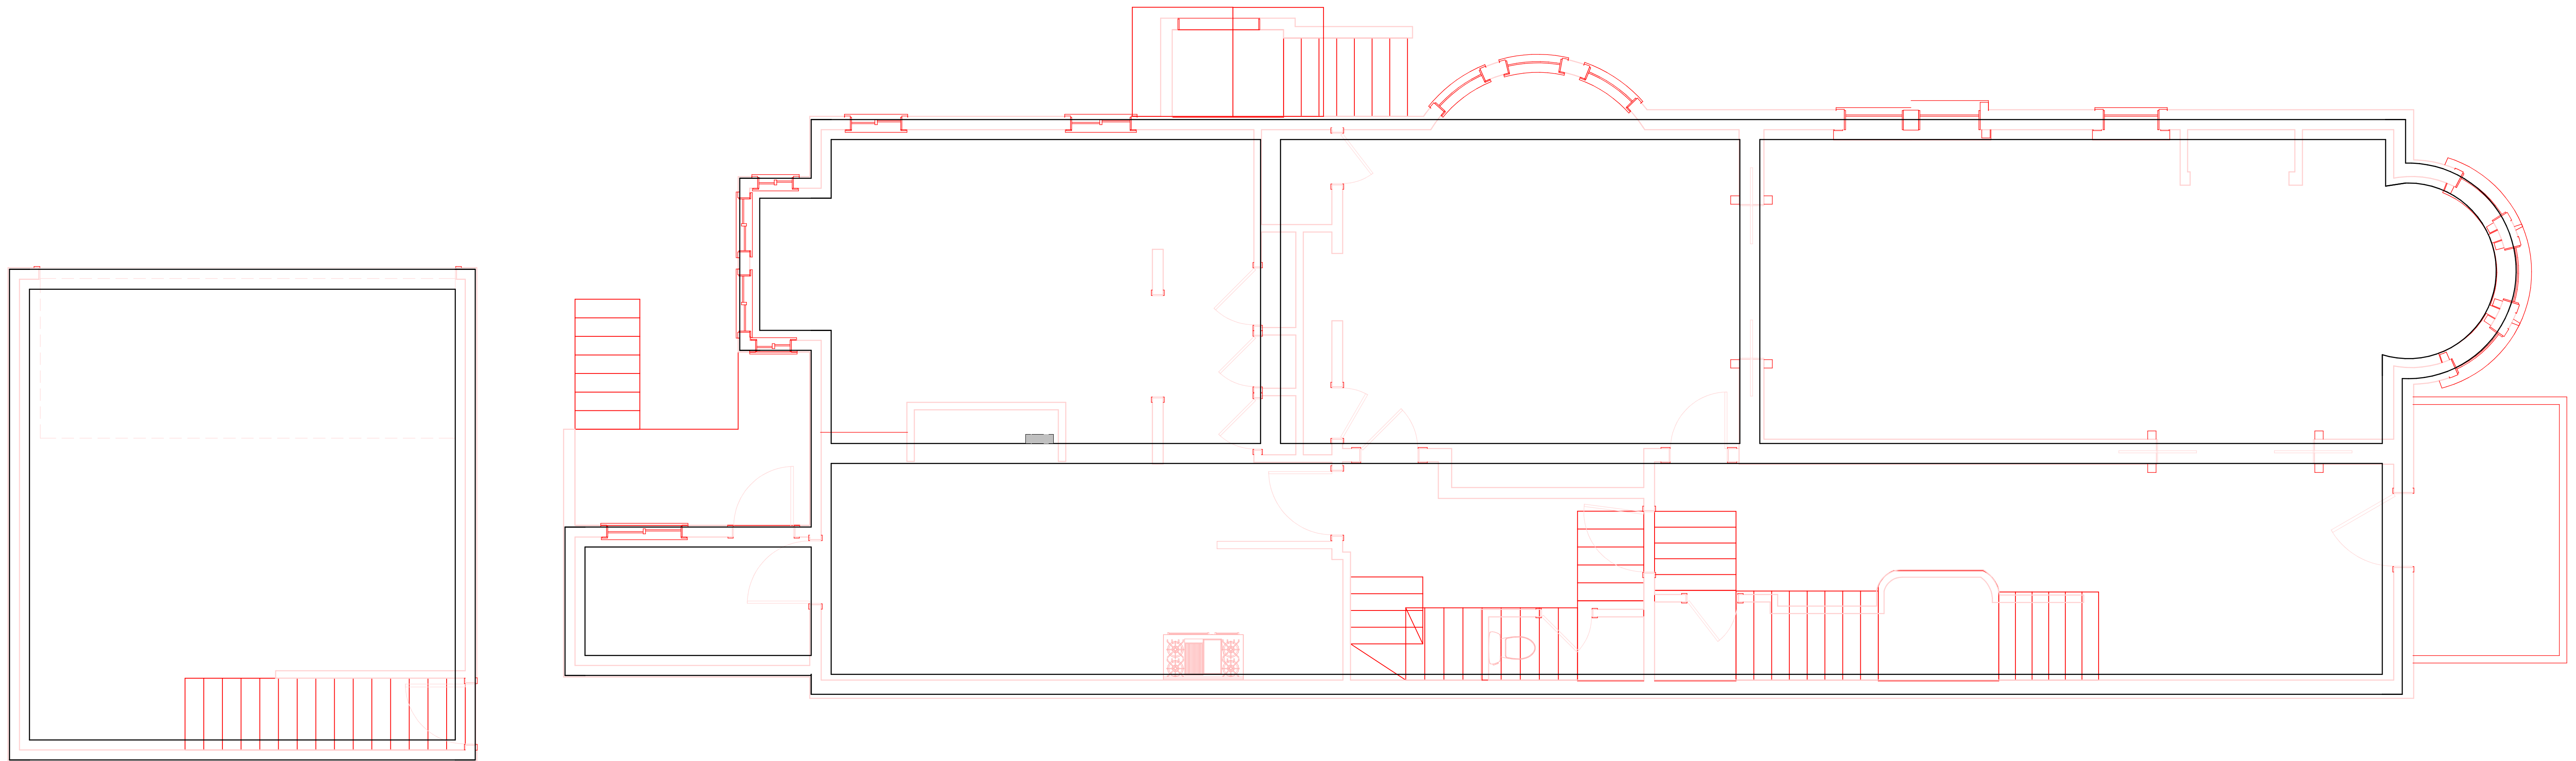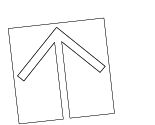

Drawings and Specifications as instruments of service are and shall remain the property of the Design/Builder whether the Project for which they are made is executed or not. The Owner shall be permitted to retain copies, including reproducible copies of Drawings and Specifications for information and reference in connection with the Owner's use and occupancy of the Project. The Drawings and Specifications shall not be used by the Owner on other projects.

The Owner shall have the rights to a one time use of any drawing, specification, and/or plan developed by the Design/Builder, whether or not the construction work is performed by the Design/Builder. The Owner agrees to hold the Design/Builder harmless for any liability for design errors or omissions should the design and/or building of the project not be completed by Daoust Design and Construction Inc.

832 FELL ST  
SAN FRANCISCO CA  
94117

CONTACT  
Rene Rabbitt  
1552 Beach St  
Oakland CA 94608  
925 300-7004

PROJECT #

SHEET  
DESCRIPTION

ISSUE DATES / REVISIONS



NA	9/12/2017	----
----	-----------	------

SCALE	AS SHOWN
-------	----------

DRAWING	
---------	--

DRAWN BY:	RENE RABBITT
-----------	--------------

CHECKED BY:	
-------------	--

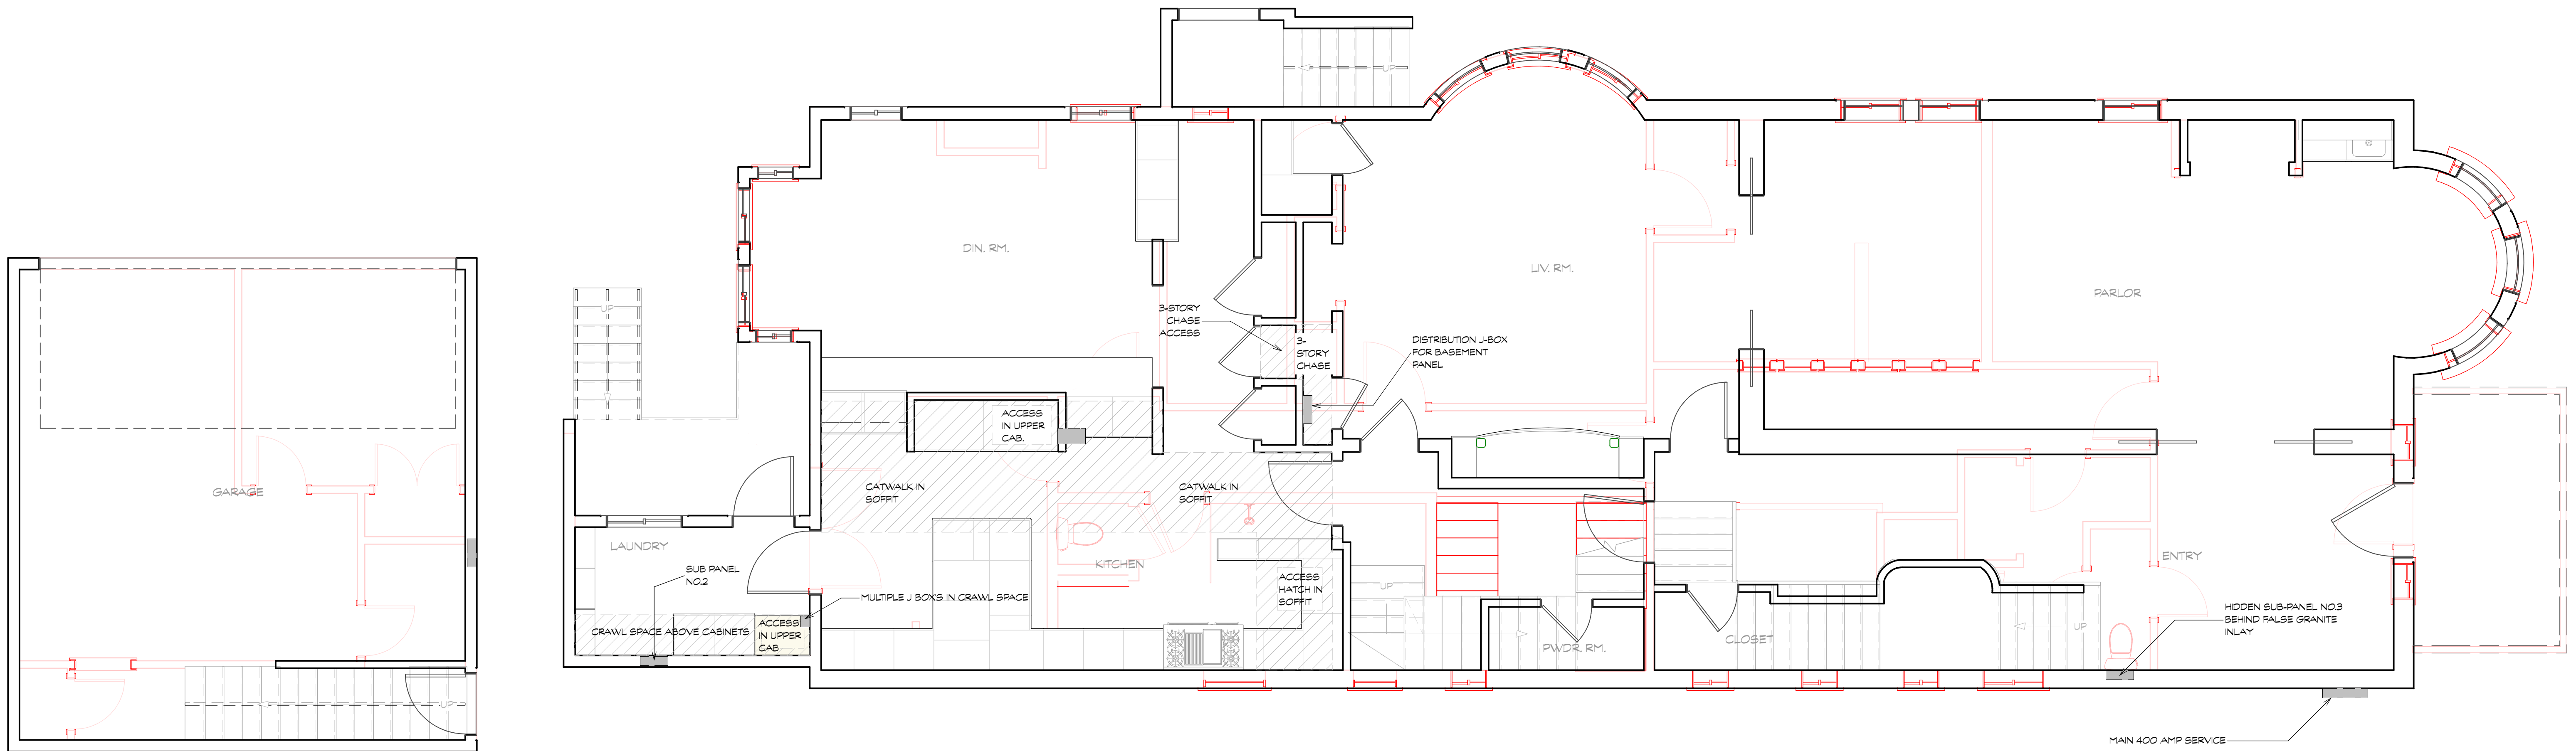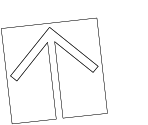

Drawings and Specifications as instruments of service are and shall remain the property of the Design/Builder whether the Project for which they are made is executed or not. The Owner shall be permitted to retain copies, including reproducible copies of Drawings and Specifications for information and reference in connection with the Owner's use and occupancy of the Project. The Drawings and Specifications shall not be used by the Owner on other projects.

The Owner shall have the rights to a one time use of any drawing, specification, and/or plan developed by the Design/Builder, whether or not the construction work is performed by the Design/Builder. The Owner agrees to hold the Design/Builder harmless for any liability for design errors or omissions should the design and/or building of the project not be completed by Daoust Design and Construction Inc.

832 FELL ST  
SAN FRANCISCO CA  
94117

CONTACT  
Rene Rabbitt  
1552 Beach St  
Oakland CA 94608  
925 300-7004

PROJECT #

SHEET  
DESCRIPTION

ISSUE DATES / REVISIONS




NA	9/12/2017	---
----	-----------	-----

SCALE	AS SHOWN
-------	----------

DRAWING

DRAWN BY: RENE RABBITT

CHECKED BY:

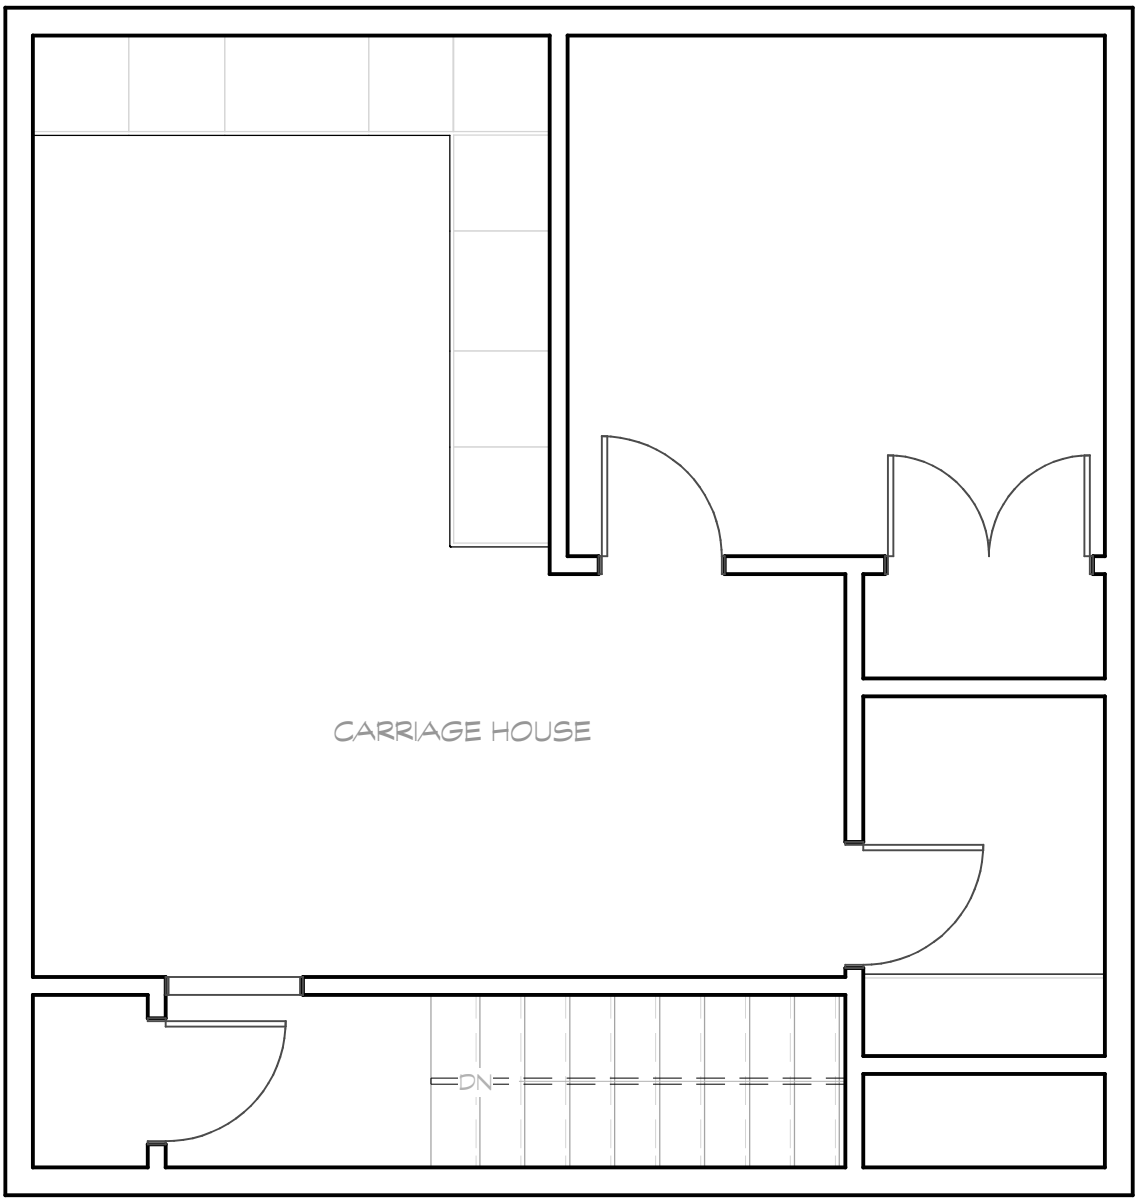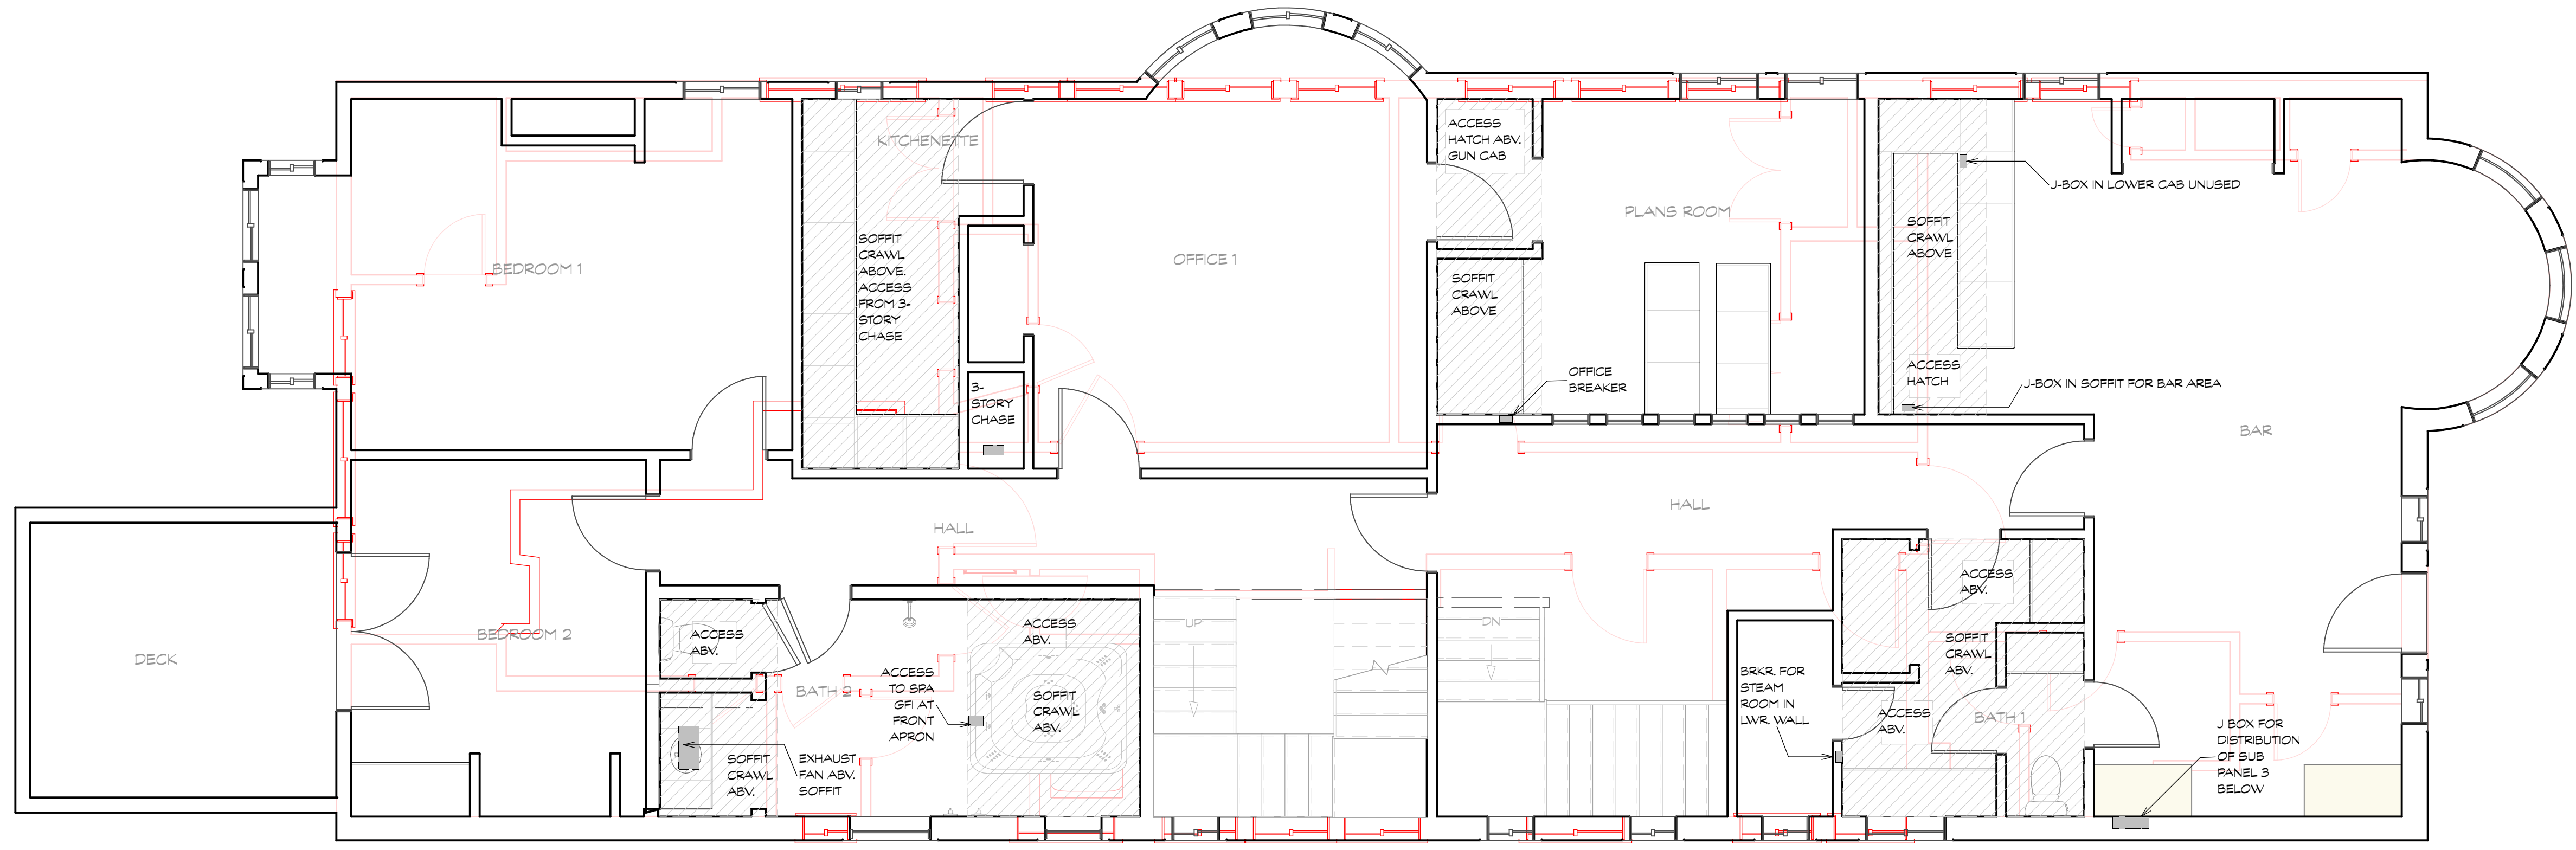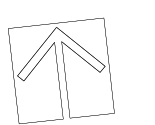

Drawings and Specifications as instruments of service are and shall remain the property of the Design/Builder whether the Project for which they are made is executed or not. The Owner shall be permitted to retain copies, including reproducible copies of Drawings and Specifications for information and reference in connection with the Owner's use and occupancy of the Project. The Drawings and Specifications shall not be used by the Owner on other projects.

The Owner shall have the rights to a one time use of any drawing, specification, and/or plan developed by the Design/Builder, whether or not the construction work is performed by the Design/Builder. The Owner agrees to hold the Design/Builder harmless for any liability for design errors or omissions should the design and/or building of the project not be completed by Daoust Design and Construction Inc.

832 FELL ST  
SAN FRANCISCO CA  
94117

CONTACT  
Rene Rabbitt  
1552 Beach St  
Oakland CA 94608  
925 300-7004



PROJECT #

SHEET  
DESCRIPTION

ISSUE DATES / REVISIONS

NA	9/12/2017	---

SCALE	AS SHOWN
DRAWING	
DRAWN BY:	RENE RABBITT
CHECKED BY:	

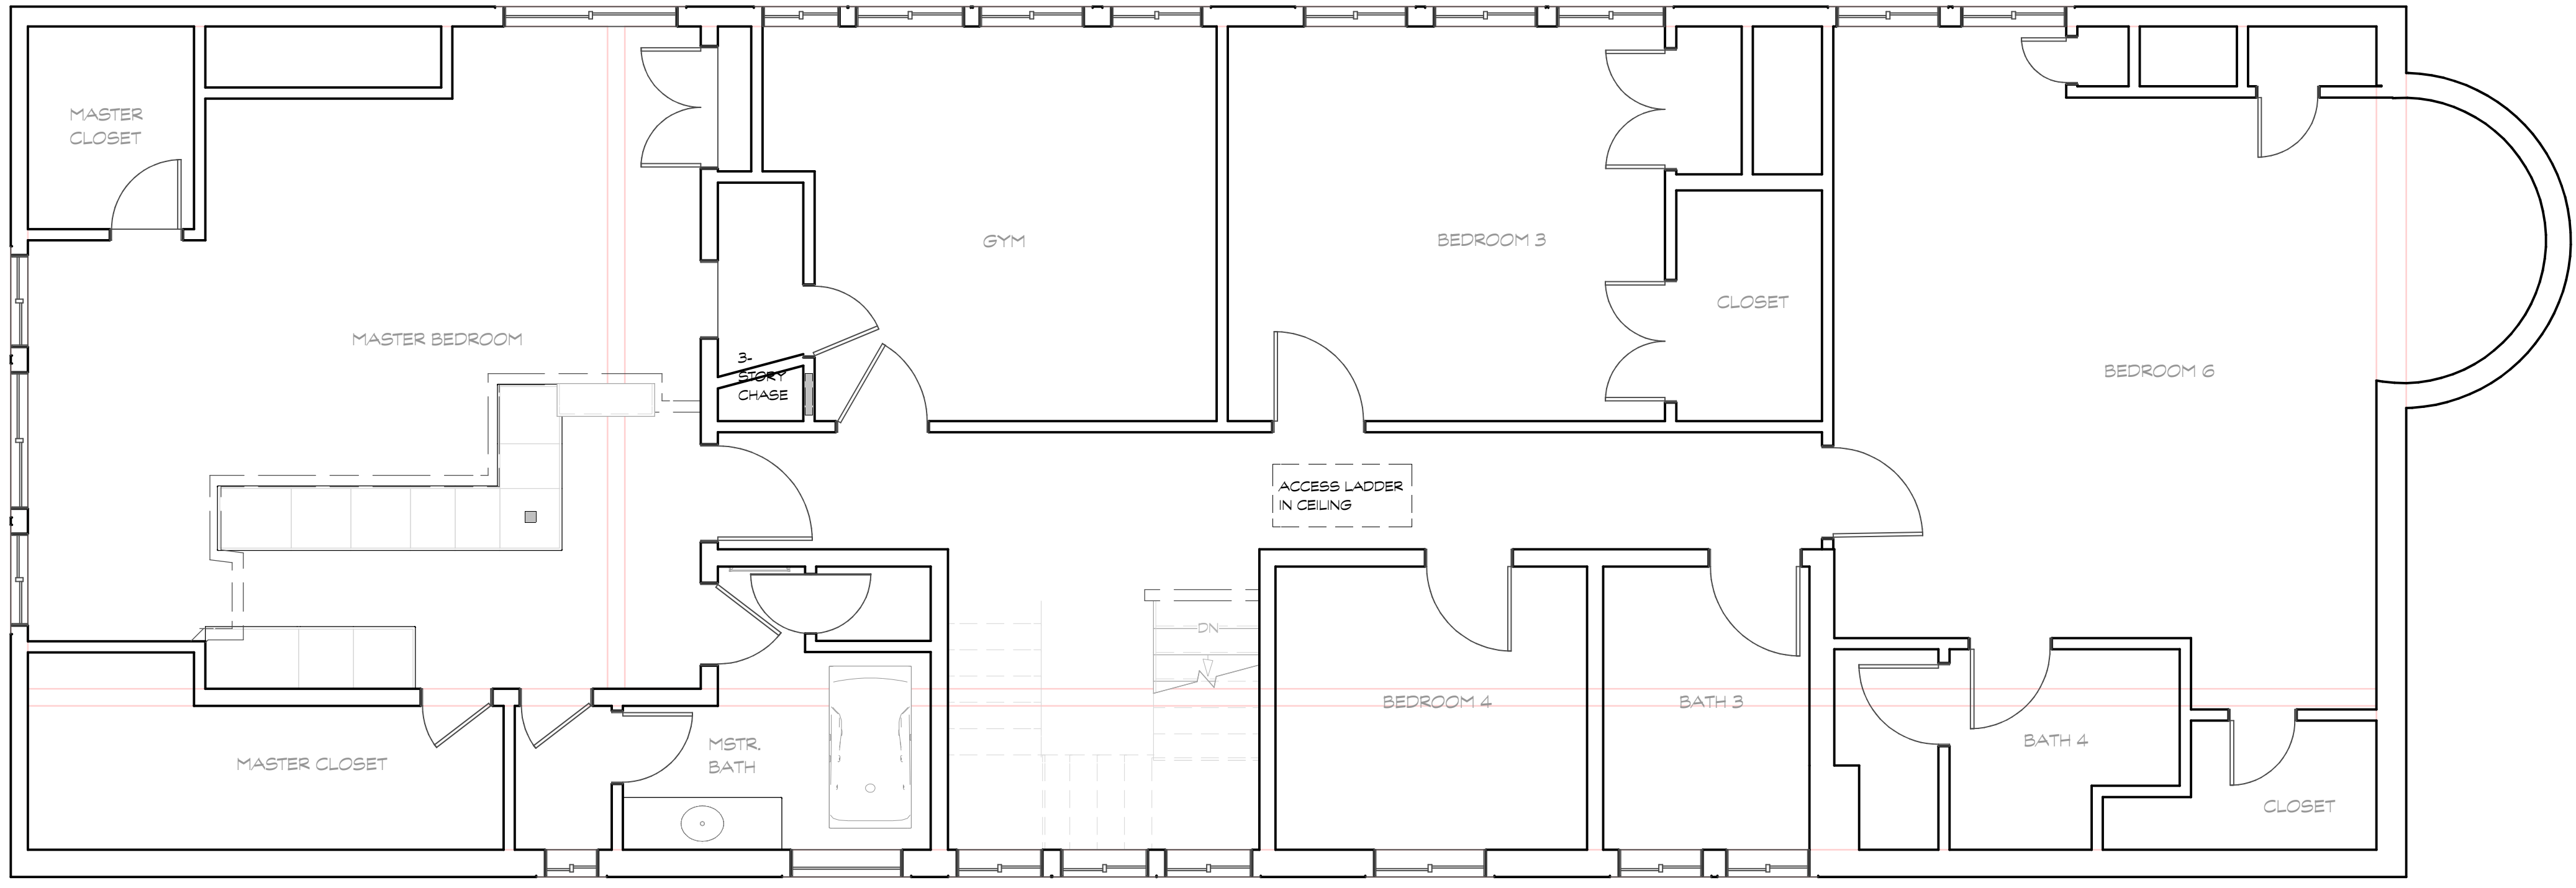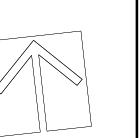

Drawings and Specifications as instruments of service are and shall remain the property of the Design/Builder whether the Project for which they are made is executed or not. The Owner shall be permitted to retain copies, including reproducible copies of Drawings and Specifications for information and reference in connection with the Owner's use and occupancy of the Project. The Drawings and Specifications shall not be used by the Owner on other projects.

The Owner shall have the rights to a one time use of any drawing, specification, and/or plan developed by the Design/Builder, whether or not the construction work is performed by the Design/Builder. The Owner agrees to hold the Design/Builder harmless for any liability for design errors or omissions should the design and/or building of the project not be completed by Daoust Design and Construction Inc.

832 FELL ST  
SAN FRANCISCO CA  
94117

CONTACT  
Rene Rabbitt  
1552 Beach St  
Oakland CA 94608  
925 300-7004

PROJECT #

SHEET  
DESCRIPTION

ISSUE DATES / REVISIONS

NA	9/12/2017	----

SCALE	AS SHOWN
DRAWING	
DRAWN BY:	RENE RABBITT
CHECKED BY:	

