




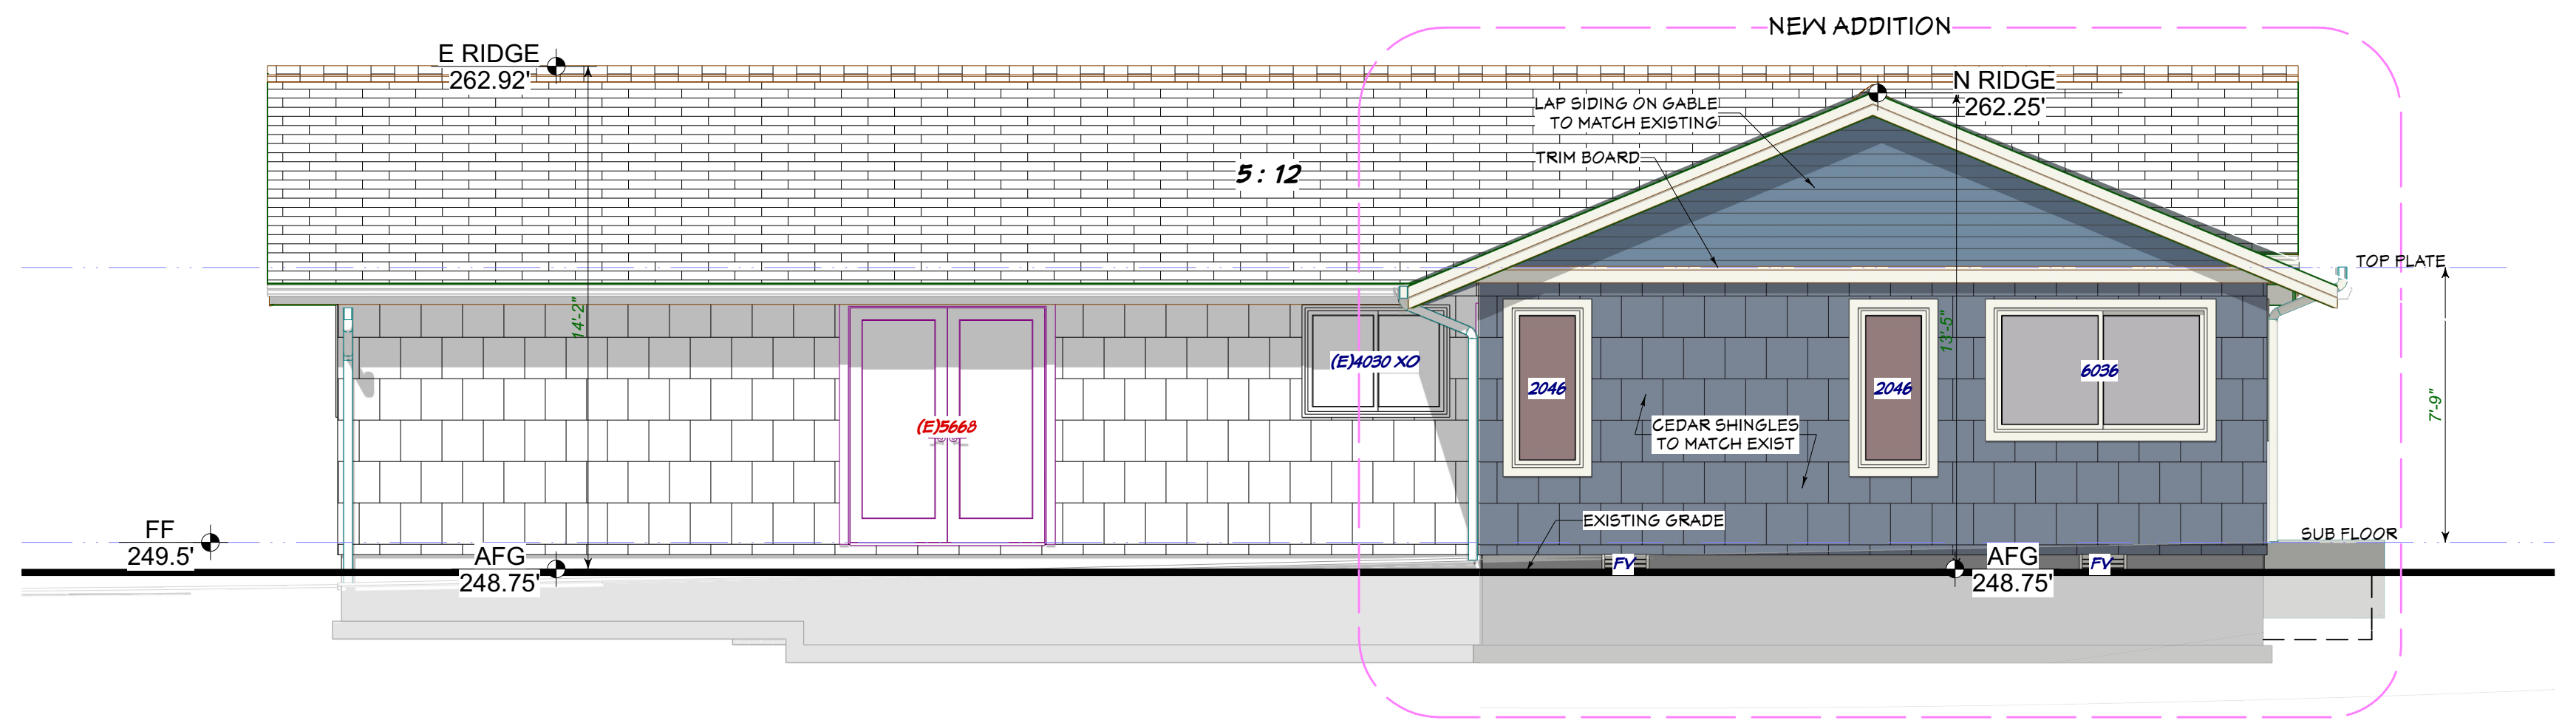


NORTH ELEVATION 1/4 in = 1 ft

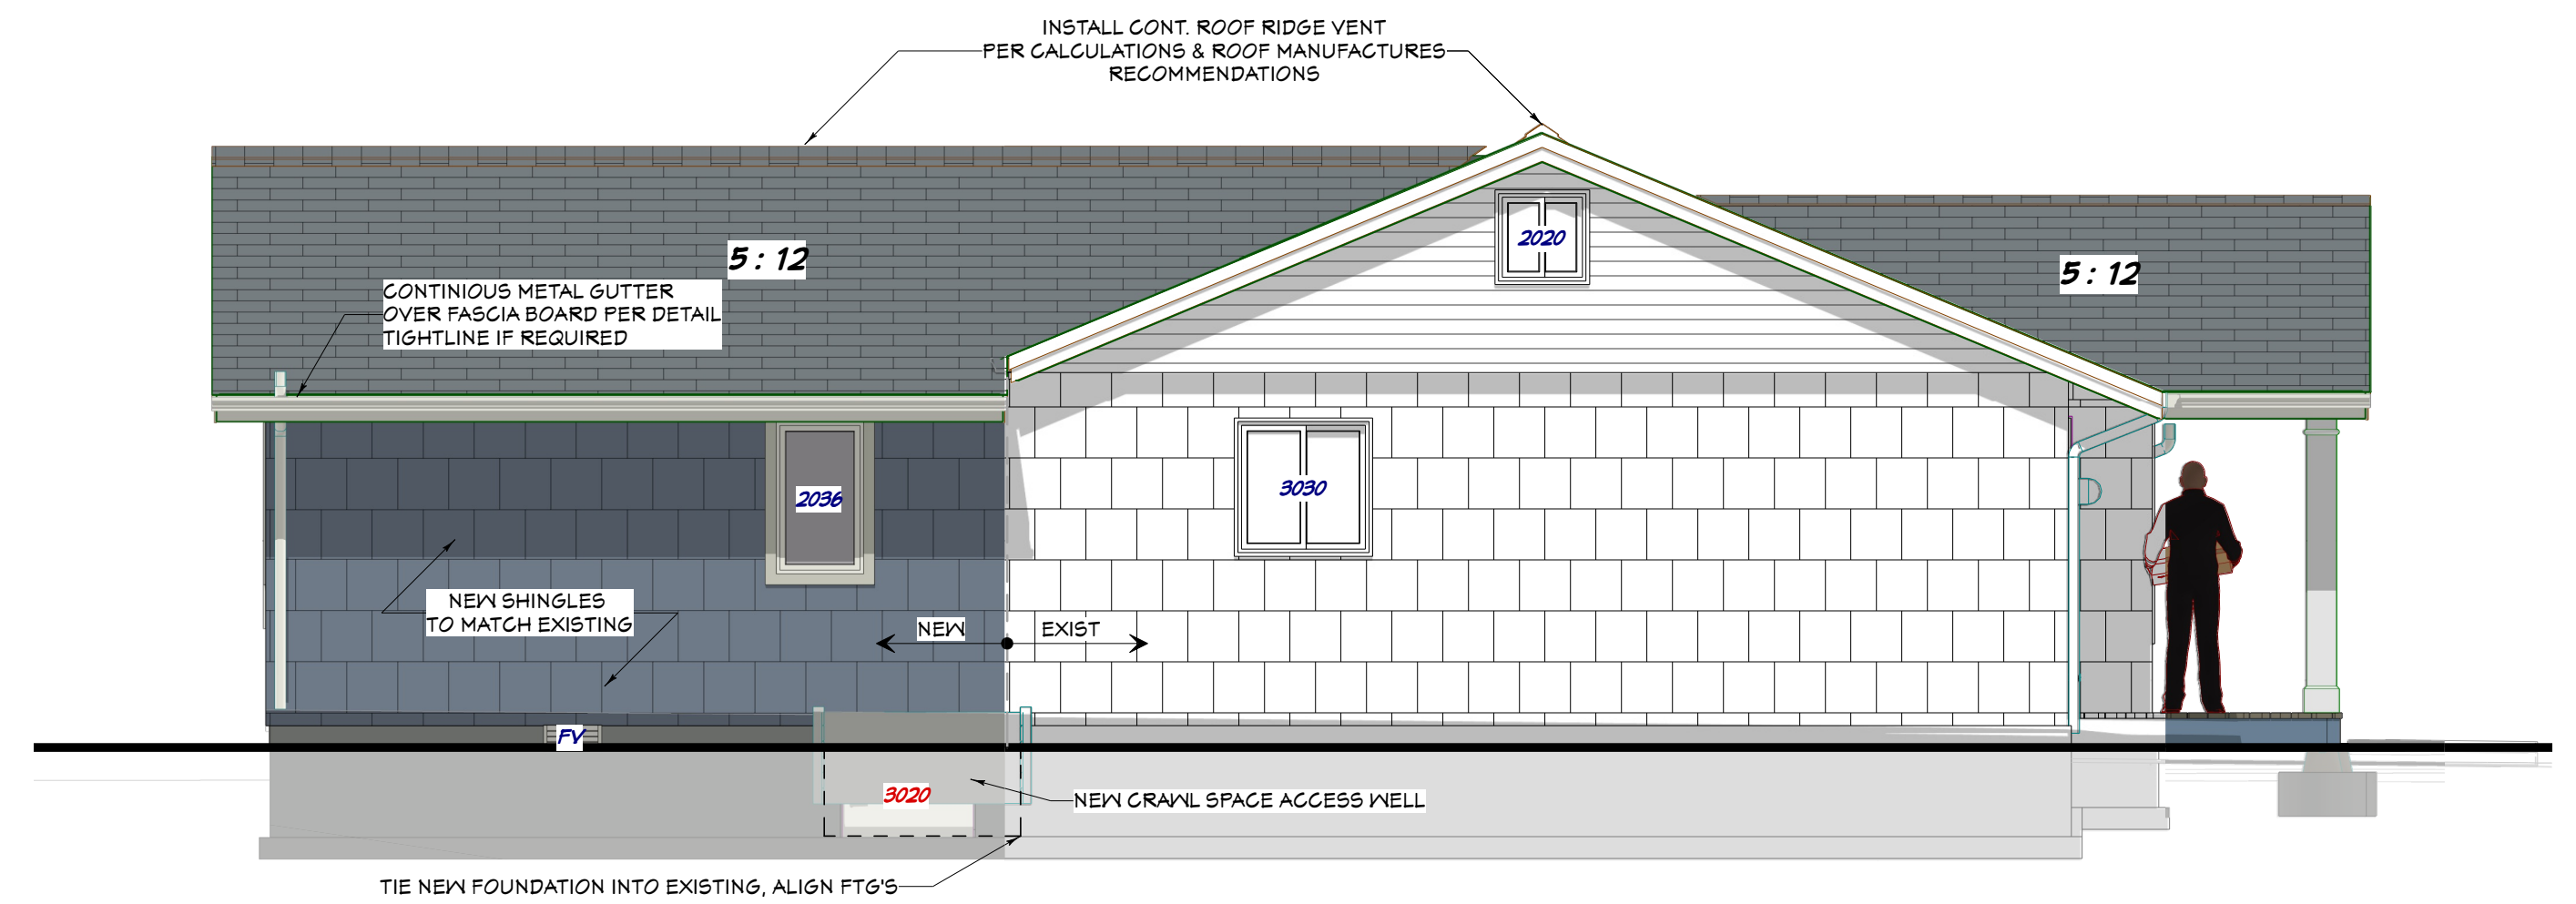

WEST ELEVATION 1/4 in = 1 ft

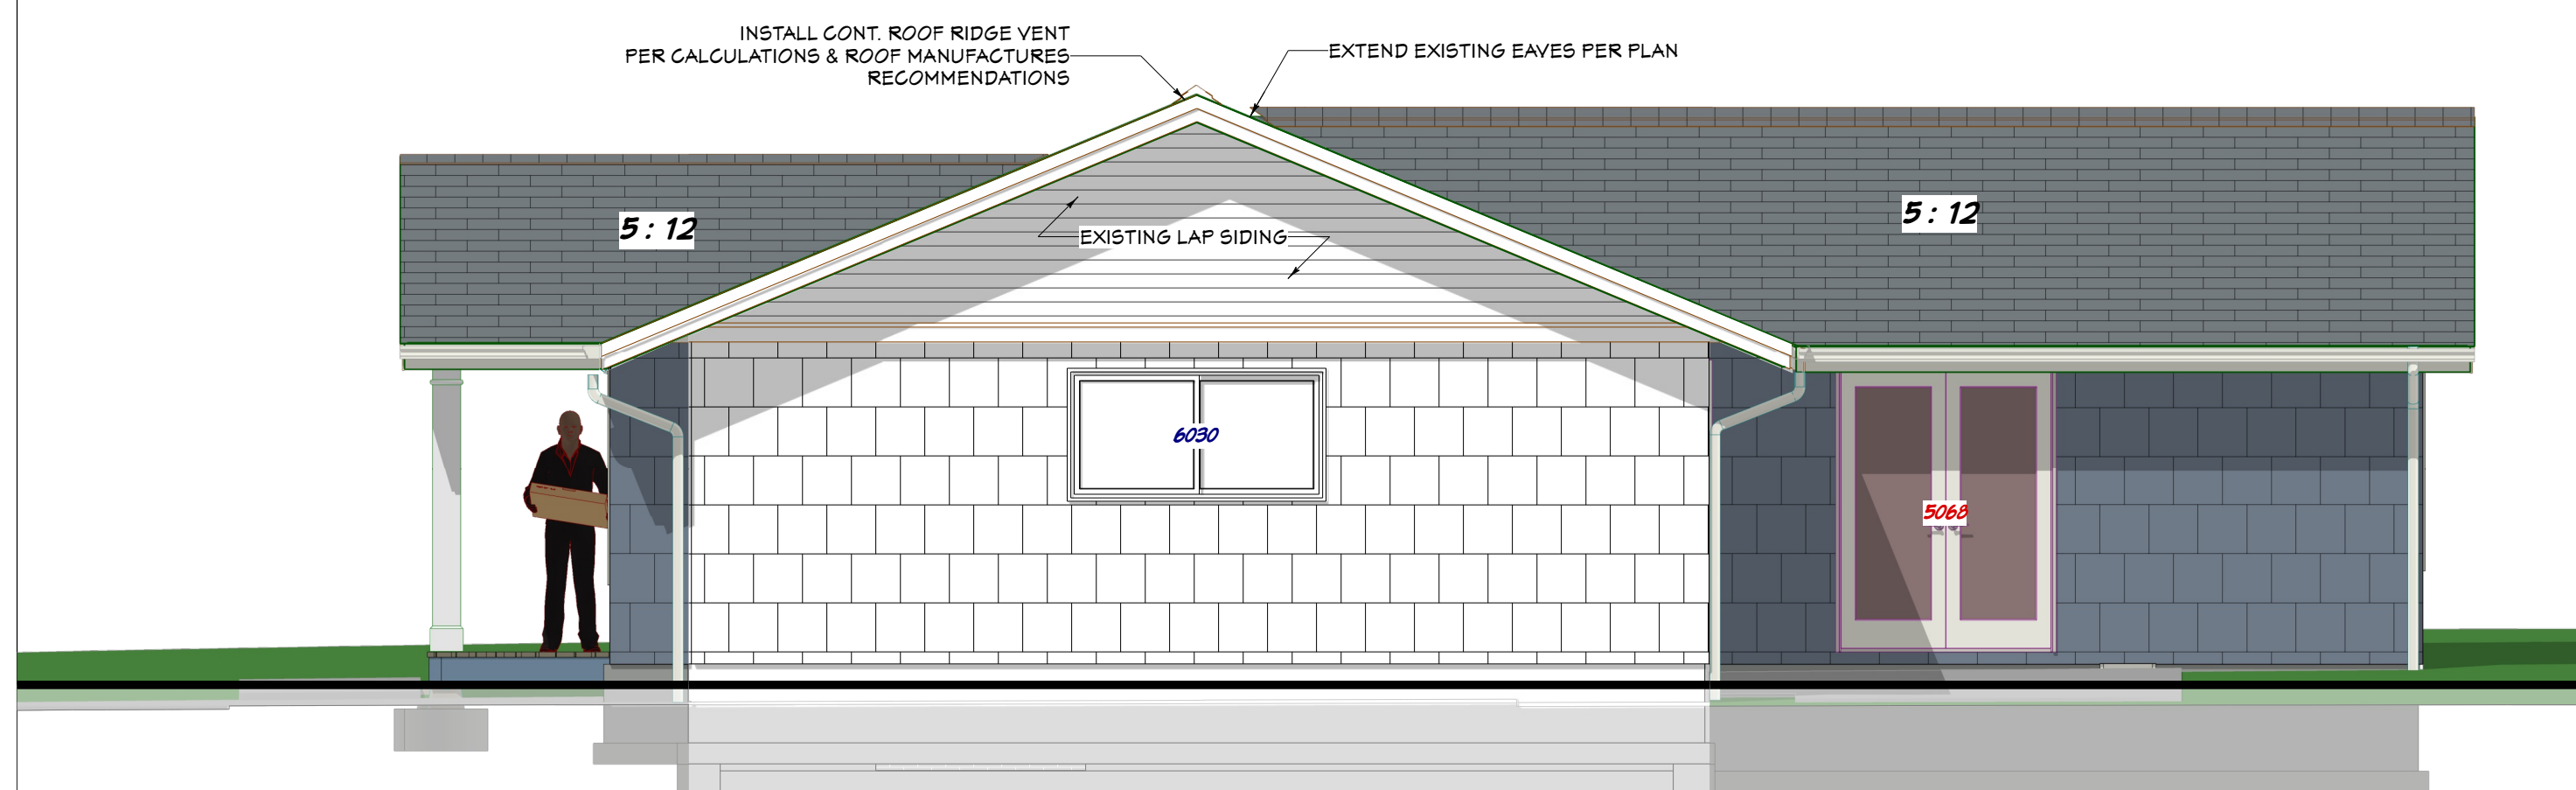

EAST ELEVATION 1/4 in = 1 ft

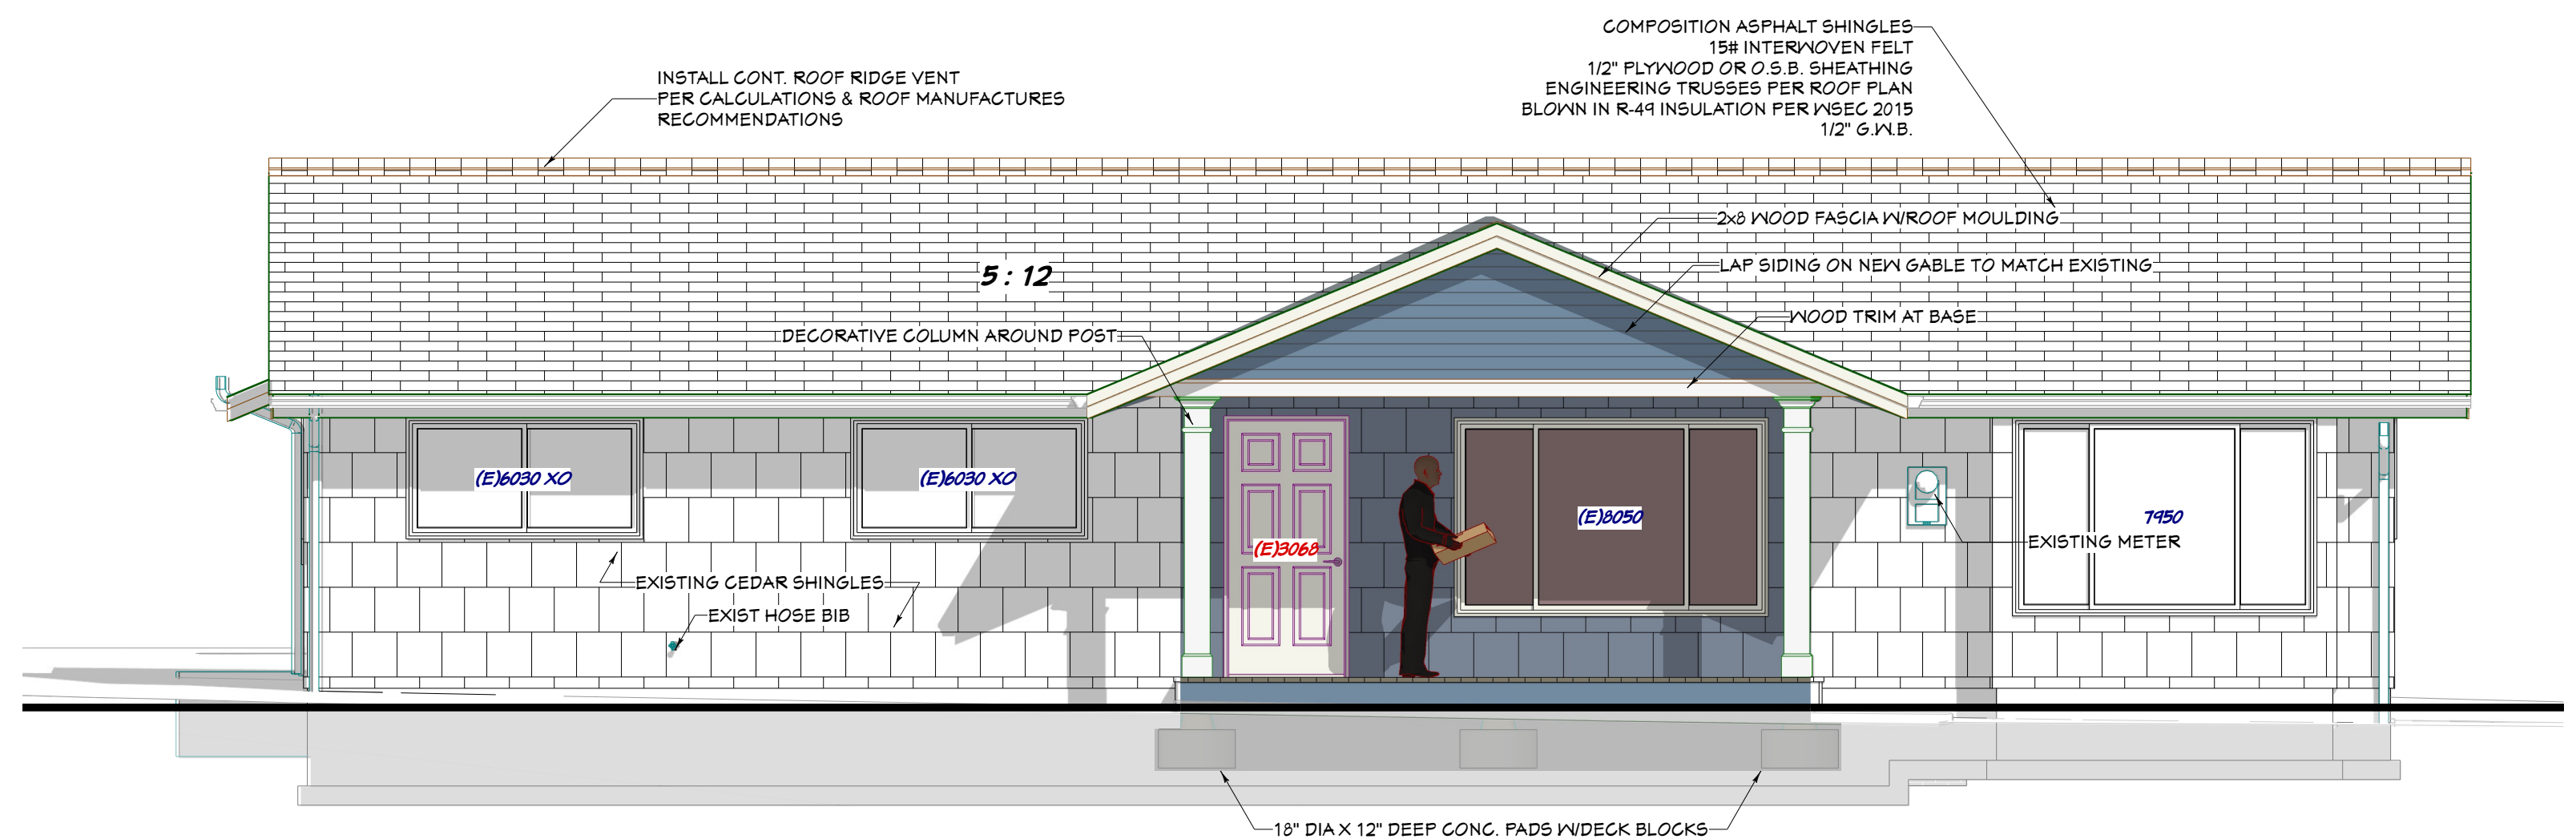

SOUTH ELEVATION 1/4 in = 1 ft

