


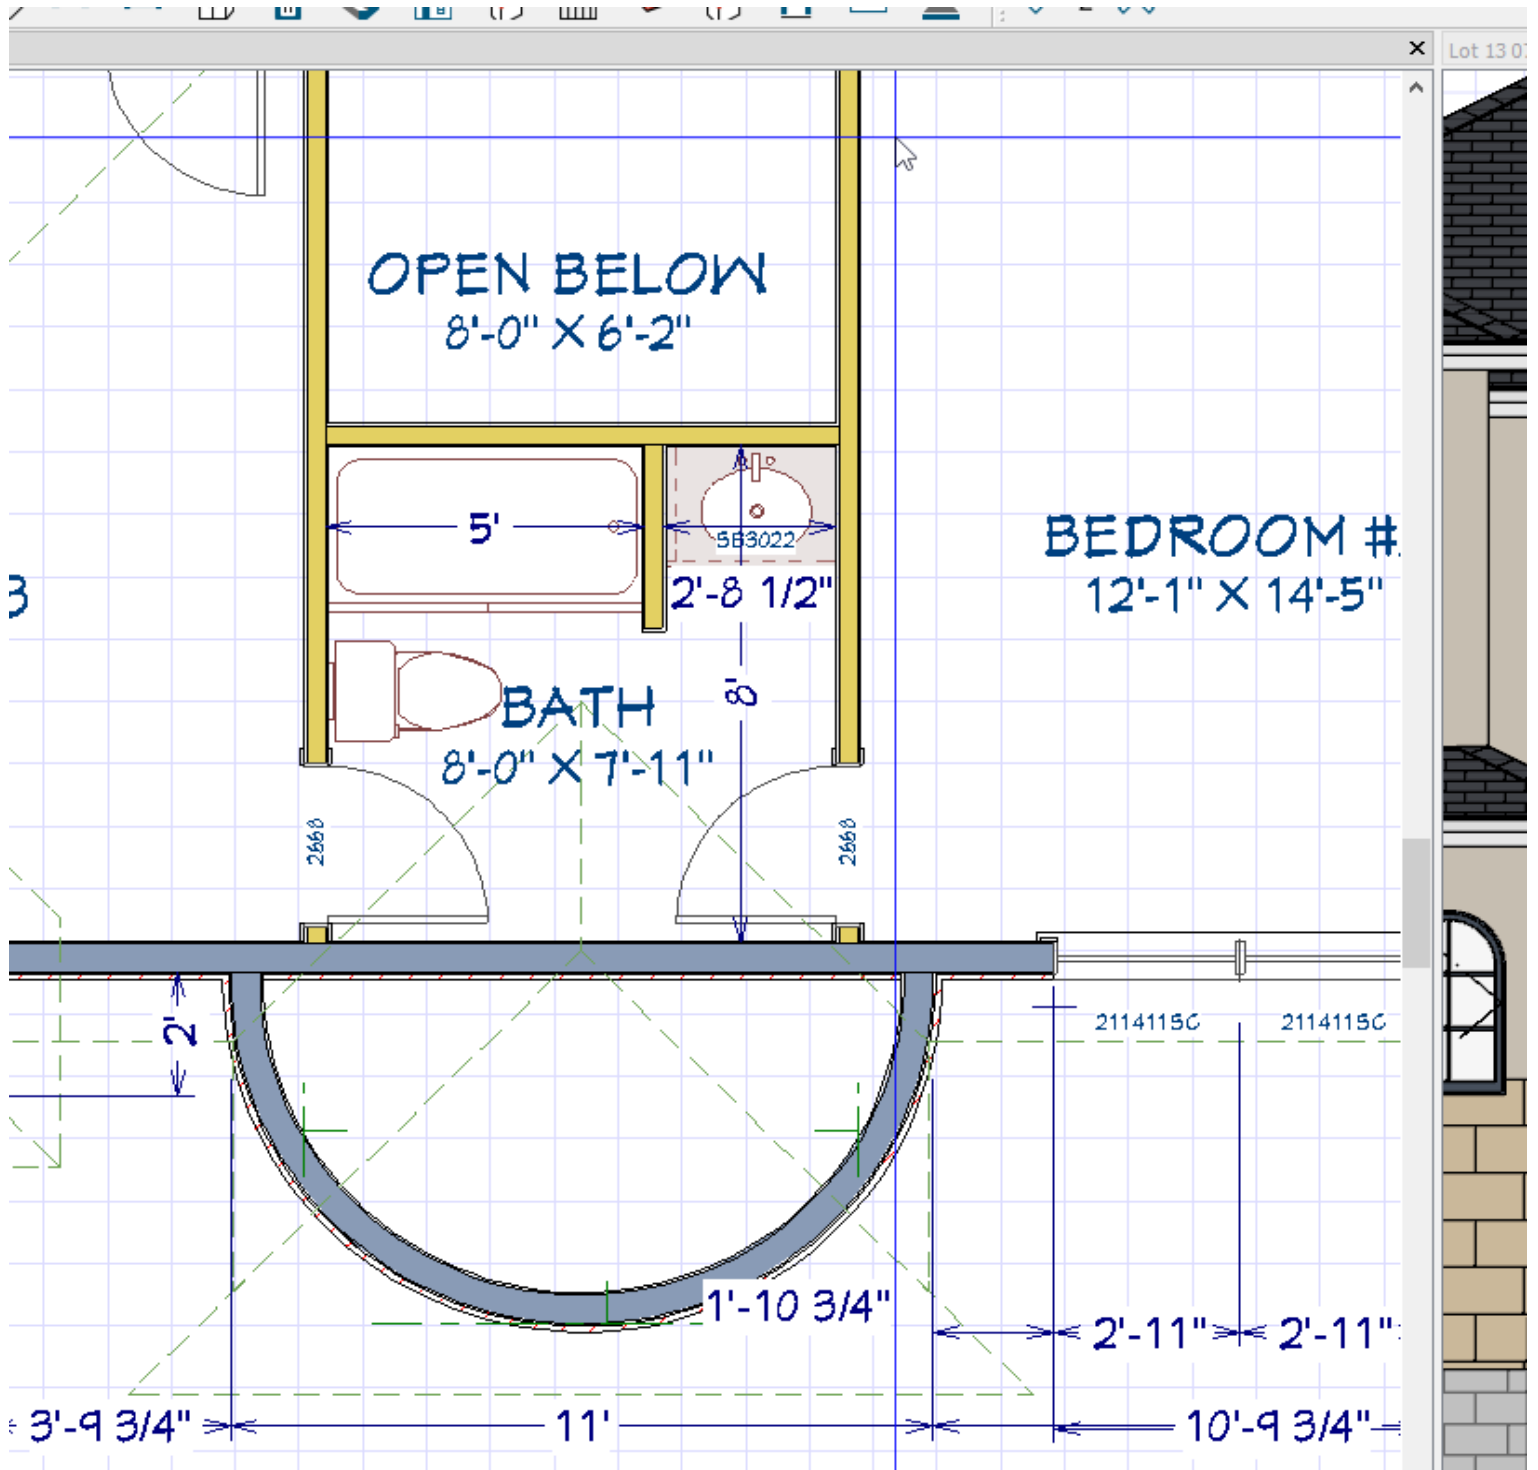

72618: Cross Section/Elevation - Exterior Elevation Front

