


HIP RIDGE / VALLEY NOTE:
 2X8 FOR UNBRACED LENGTH UP TO 9'-0"
 2X10 FOR UNBRACED LENGTH UP TO 10'-0"
 2X12 FOR UNBRACED LENGTH UP TO 12'-0"

NOTES:
 1. EXHAUST FAN OR OTHER FORM OF VENTILATION IS REQUIRED FOR BATHROOMS PER R303.3
 2. MINIMUM WIDTH OF ALL HALLWAYS IS 36" PER R311.6
 3. SMOKE & CARBON MONOXIDE DETECTORS SHALL BE INSTALLED TO COMPLY WITH R314 & R315 AND ACCORDING TO MFG. SPECIFICATIONS

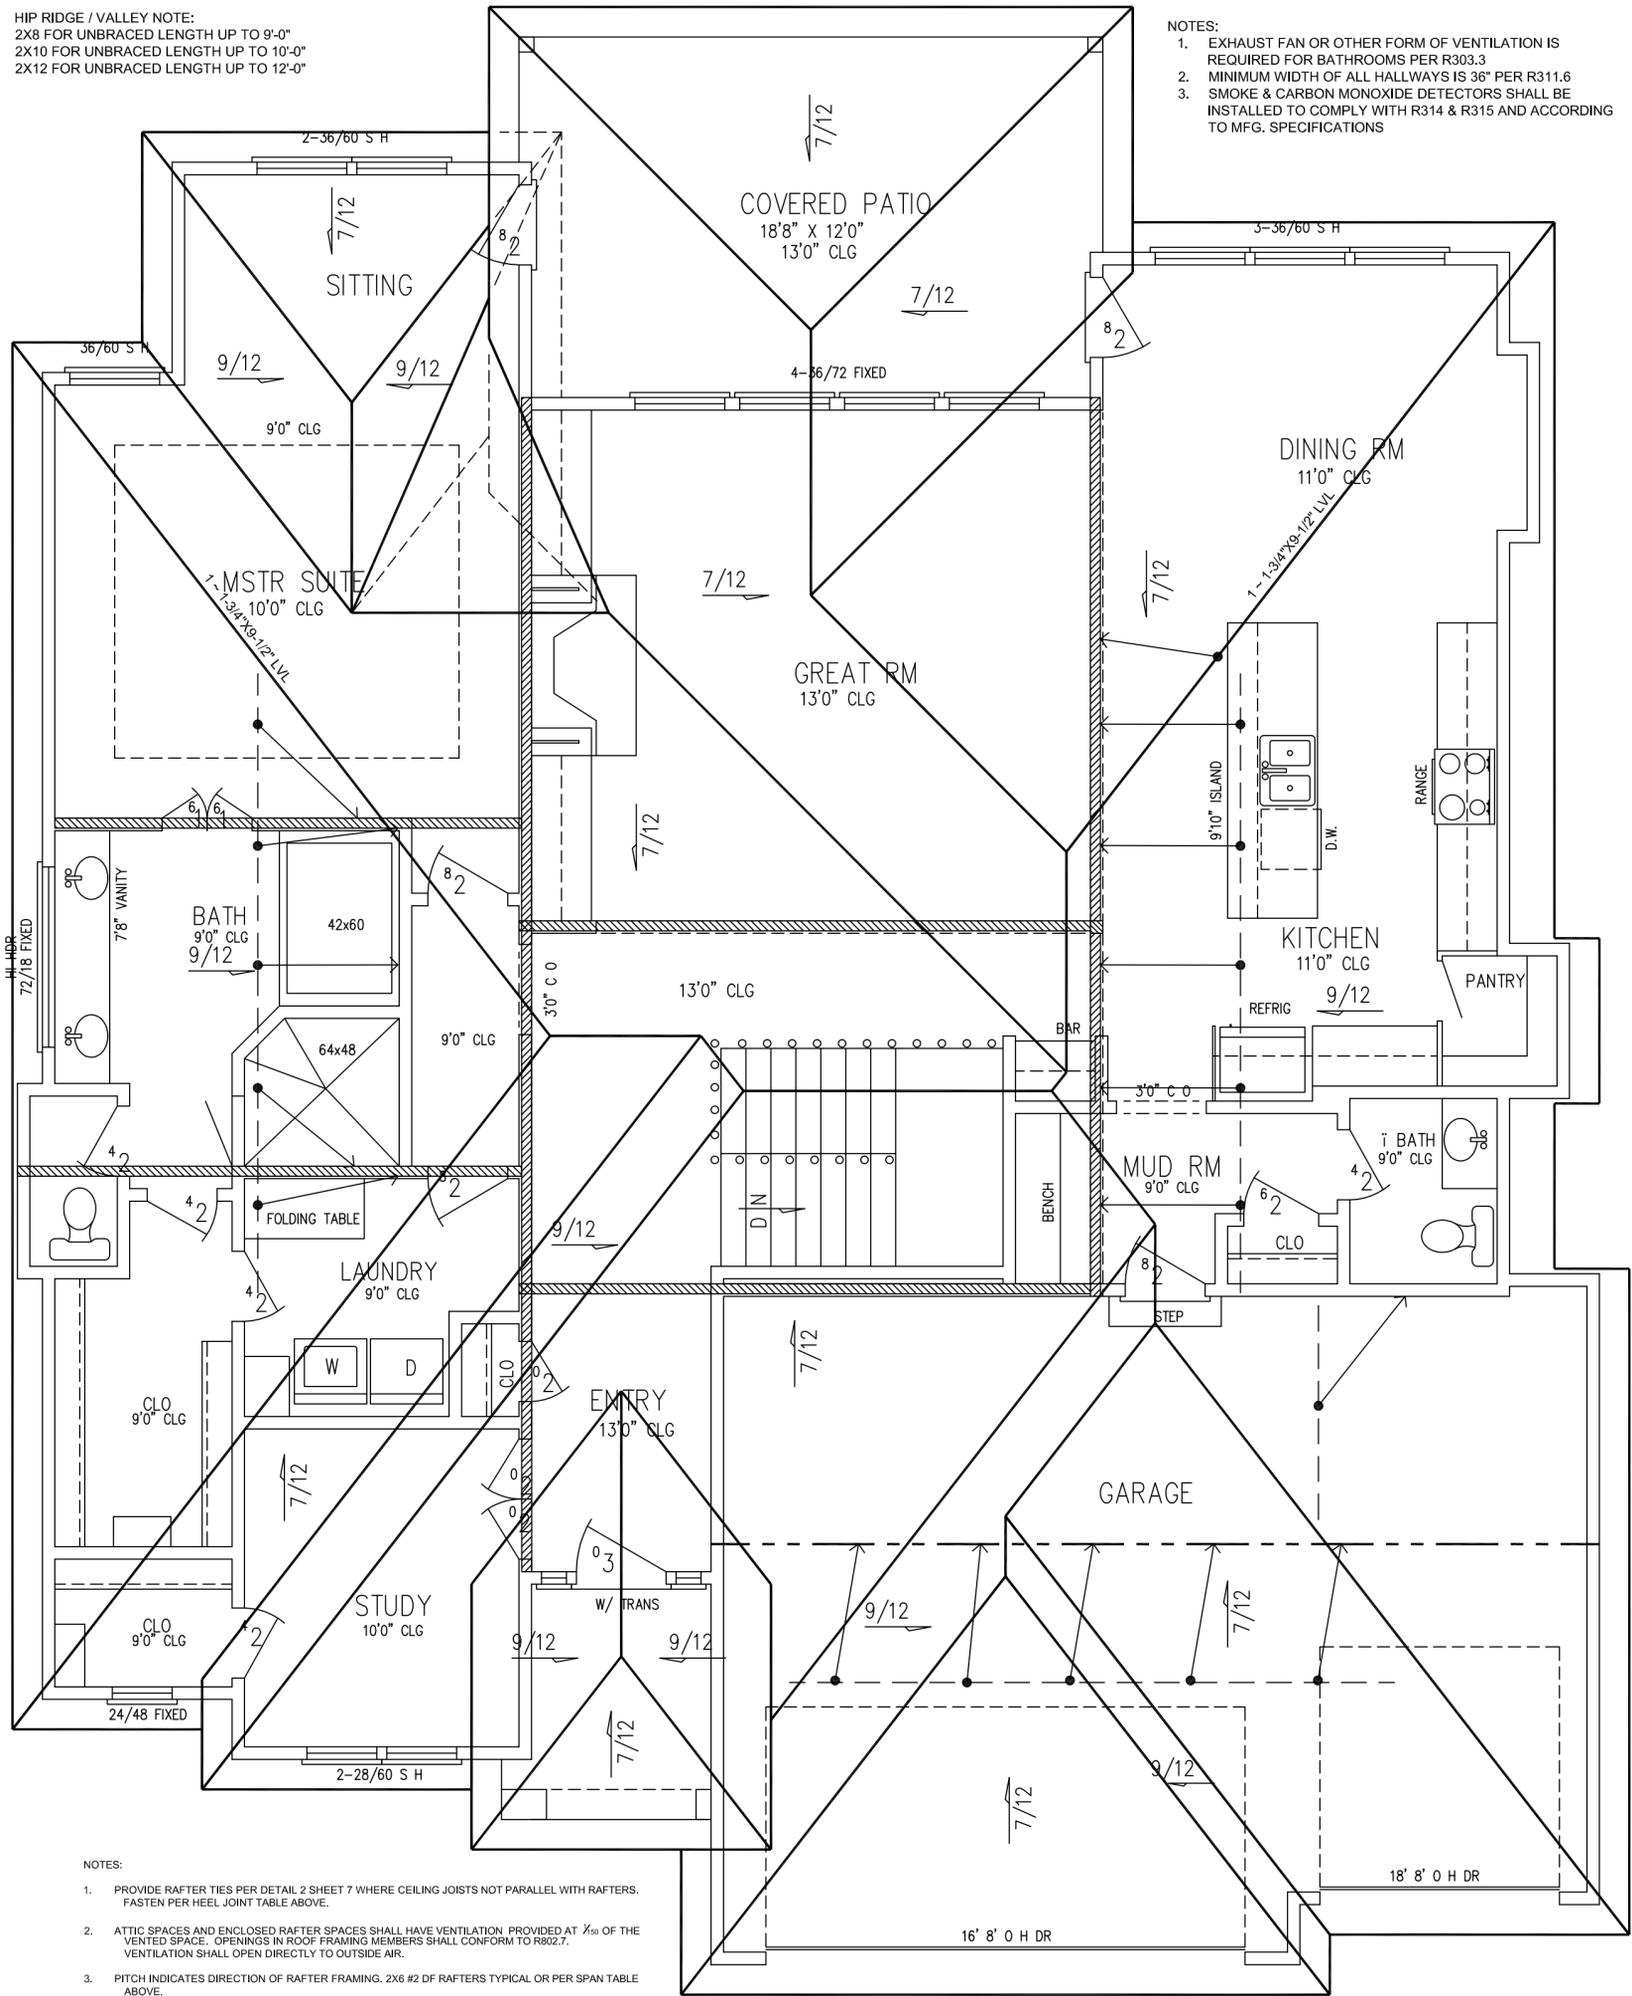

NOTES:
 1. PROVIDE RAFTER TIES PER DETAIL 2 SHEET 7 WHERE CEILING JOISTS NOT PARALLEL WITH RAFTERS. FASTEN PER HEEL JOINT TABLE ABOVE.
 2. ATTIC SPACES AND ENCLOSED RAFTER SPACES SHALL HAVE VENTILATION PROVIDED AT 1/100 OF THE VENTED SPACE. OPENINGS IN ROOF FRAMING MEMBERS SHALL CONFORM TO R802.7. VENTILATION SHALL OPEN DIRECTLY TO OUTSIDE AIR.
 3. PITCH INDICATES DIRECTION OF RAFTER FRAMING. 2X6 #2 DF RAFTERS TYPICAL OR PER SPAN TABLE ABOVE.
 4. FASTEN RAFTERS TO RIDGE, VALLEY, AND HIP W/ 4 - 16d NAILS, TOE-NAILED OR MANUFACTURED HANGER SUITABLE FOR INSTALLATION
 5. VERTICAL RIDGE MEMBER AND RAFTER SUPPORT TO BE EQUAL OR GREATER TO CUT OF RAFTER

ROOF PLAN
 1/4" = 1'-0"