


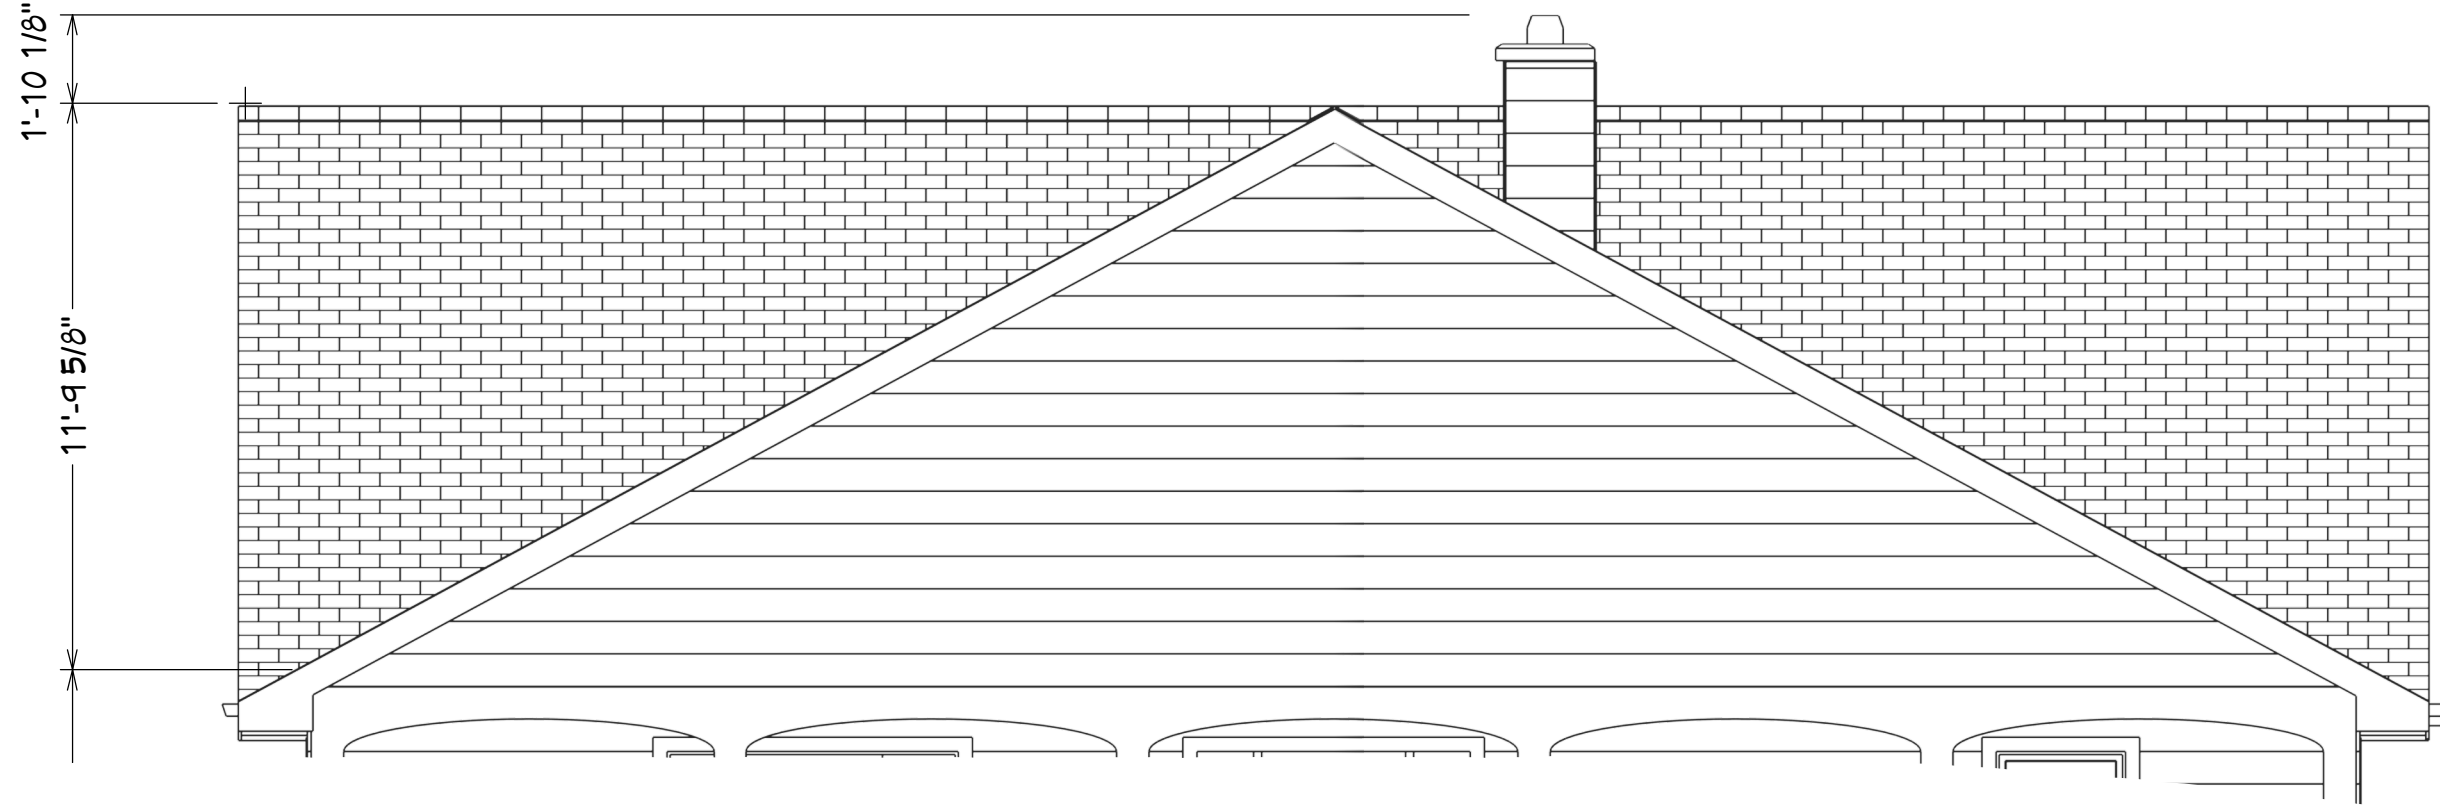

North Elevation

--

REVISION TABLE		DESCRIPTION
NUMBER	DATE	

Project: Home Renovation for LouAnn Tomkins
Location: 9488 Silverside Drive
Green Oak Township; Livingston County
South Lyon, Michigan 48178

--

Drawings Provided By LCS Consultant:
Randal McCardell
P.O. Box 91
Milford, Michigan 48361
Phone: (248) 762-1441

DATE:

2/15/2019

SCALE:

As Shown

SHEET:

--