




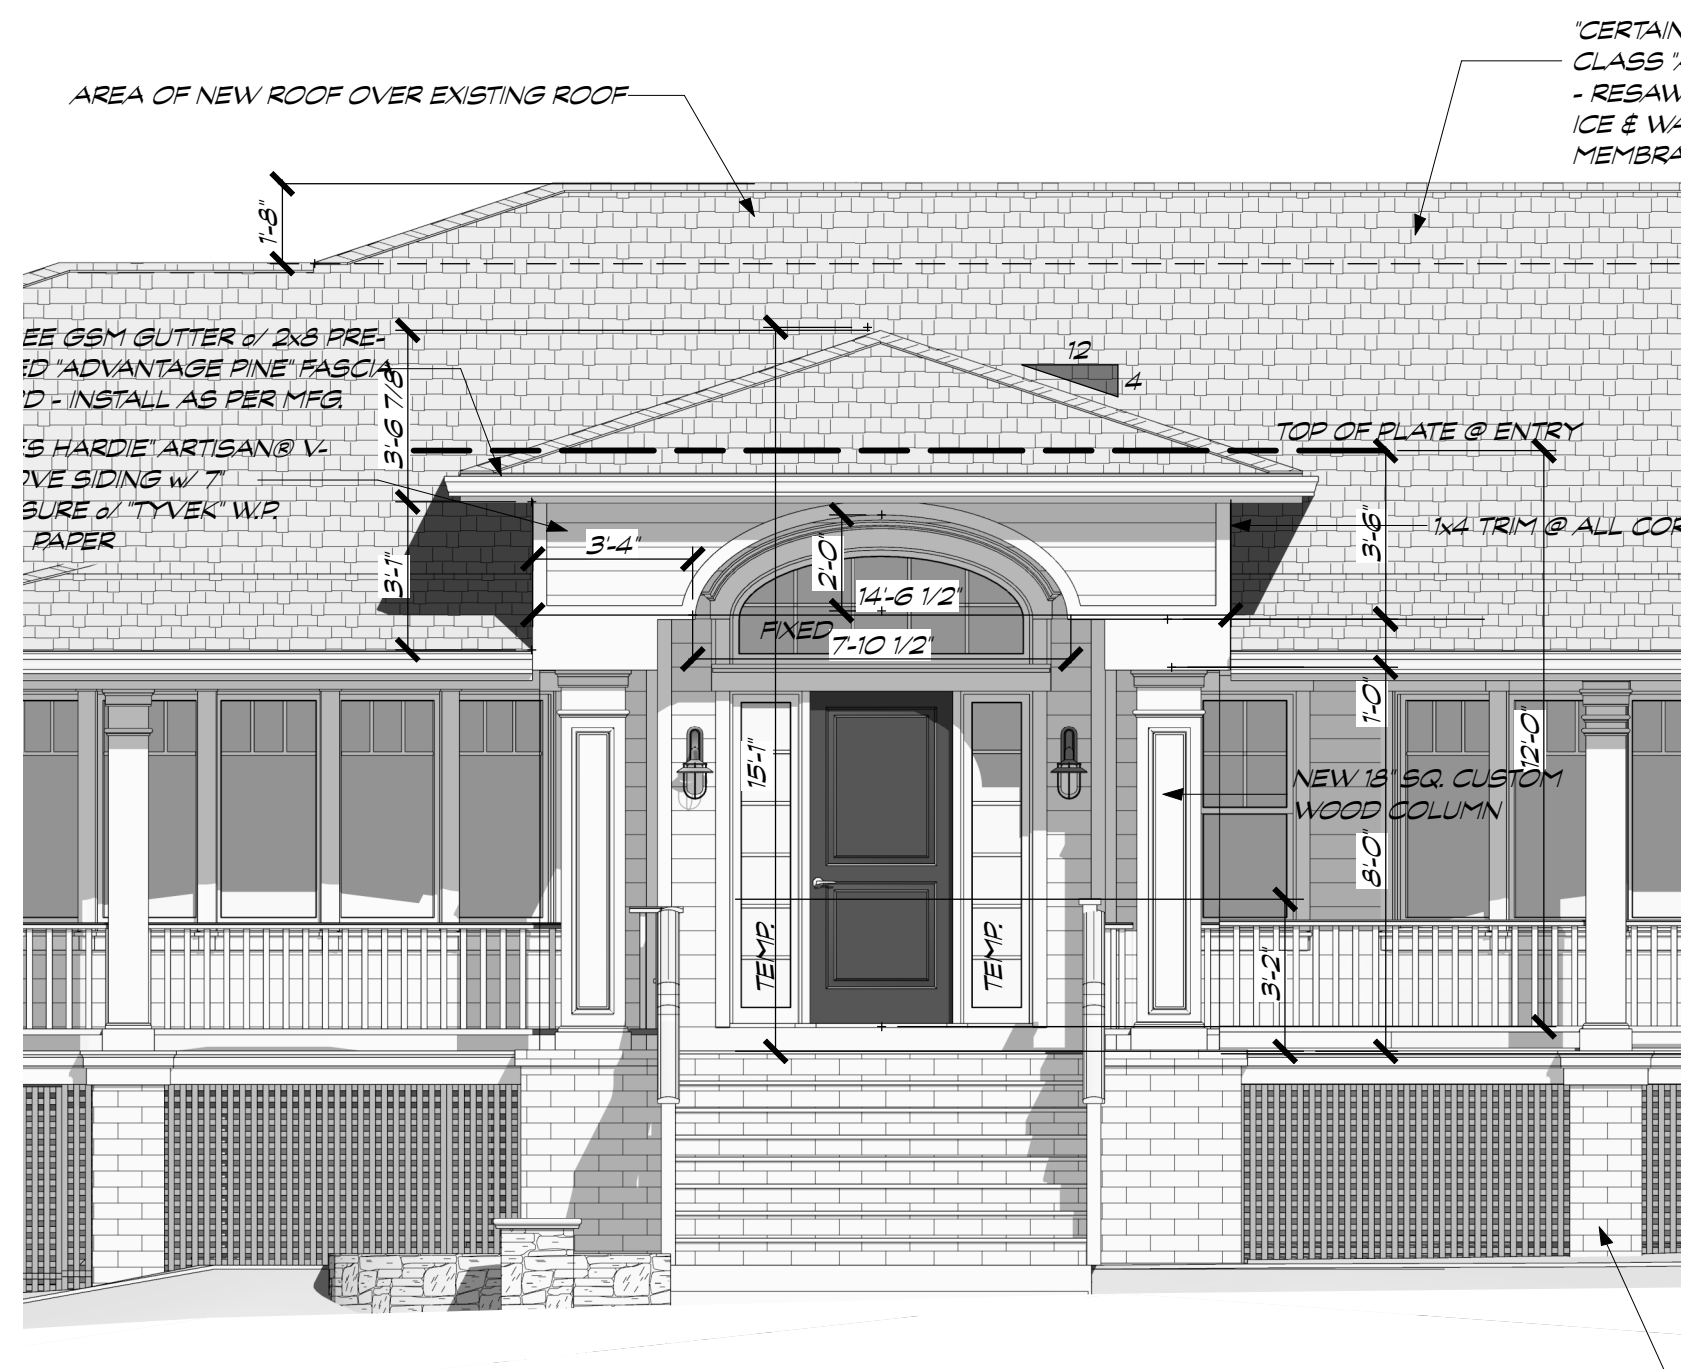

ORIGINAL ENTRY DESIGN 1

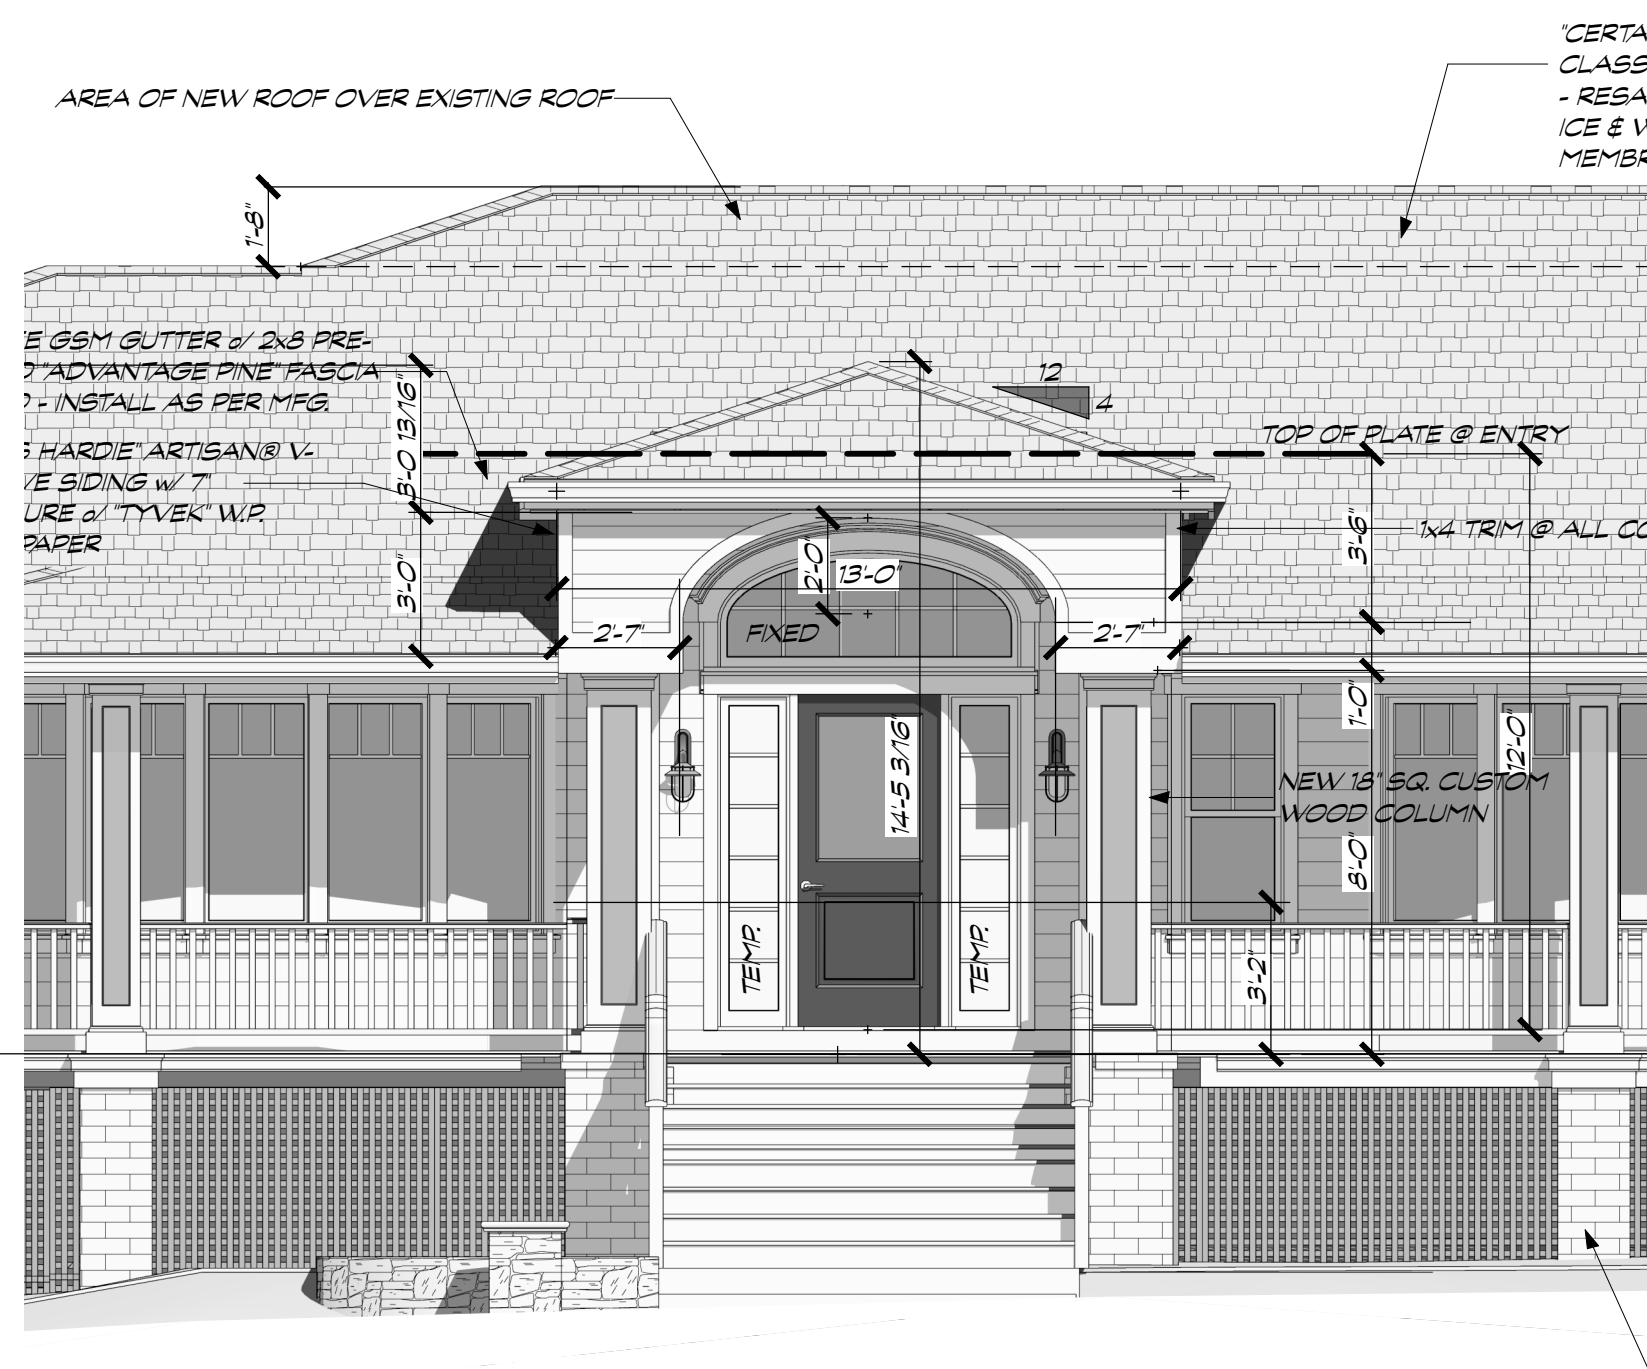

REVISED FRONT ENTRY - DESIGN 2

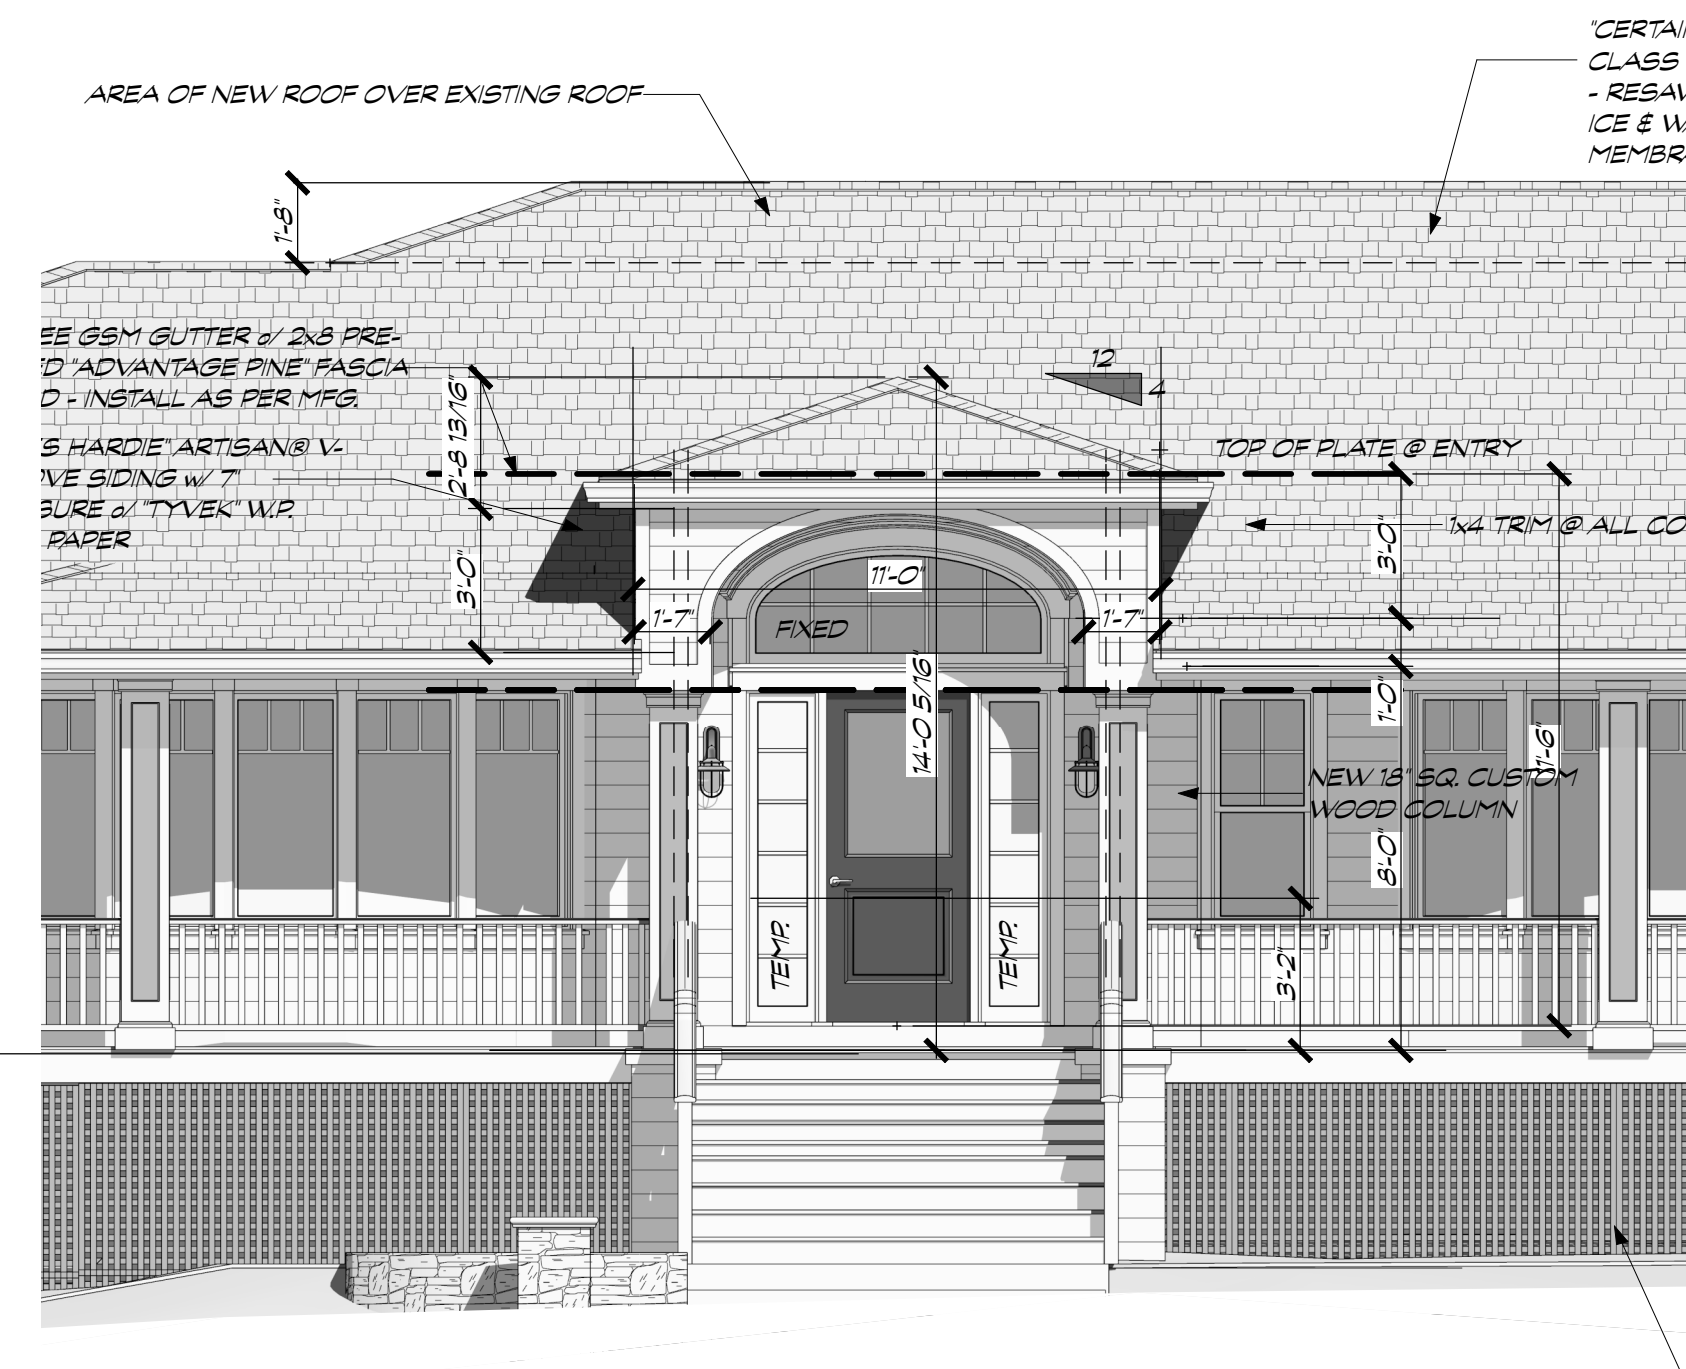

REDUCED FRONT ENTRY - DESIGN 3



DESIGN 1



DESIGN 2



DESIGN 3

REVISIONS	BY:

These plans and their use are the property of Design Discoveries and are not to be reproduced or reused without the written permission from Design Discoveries. These plans are intended to provide the basic construction information in site work, concrete work, plumbing, framing, mechanical and all other trades necessary to substantially complete this structure. This means these plans must be verified and checked completely by the builder or person in authority for the job. Any discrepancy, error or omission, if found, it is to be brought immediately to the attention of the designer before any construction work, or purchase is made.

DESIGN DISCOVERIES
Residential Building Design
Custom Homes • Remodels • Additions • Kitchens & Baths
1647 Quail Court • Livermore, CA 94550
(650) • 996 • 3449 cell AndArchie@Me.com

Christopher J. Anderson

**A RESIDENTIAL REMODEL FOR:
THE SMITH RESIDENCE
10350 WEST LOYOLA DR.
LOS ALTOS HILLS, CA. 94022**

DATE:
10/29/2019
SCALE:
SHEET: