




S10 EXTERIOR WALL SECTION
NTS

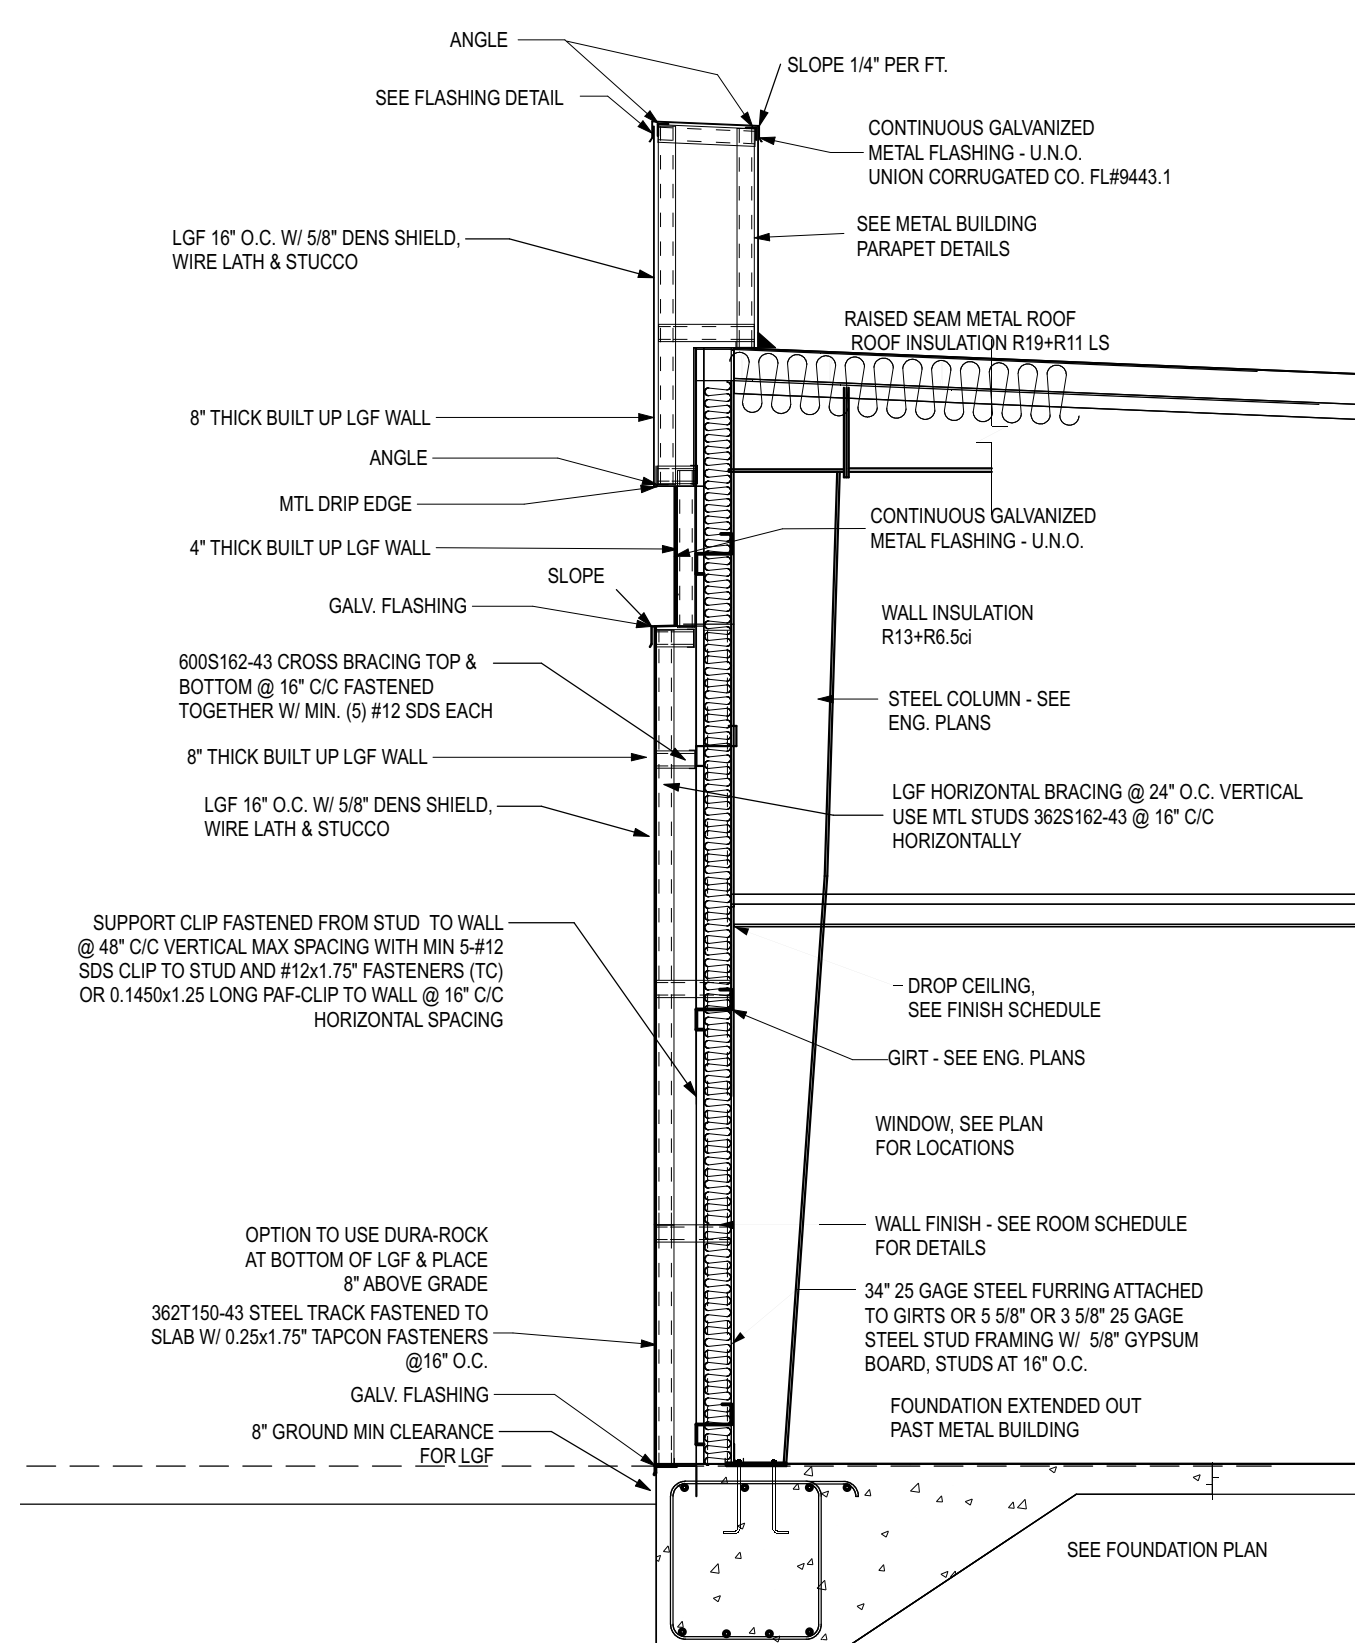


S8 EXTERIOR WALL SECTION
NTS

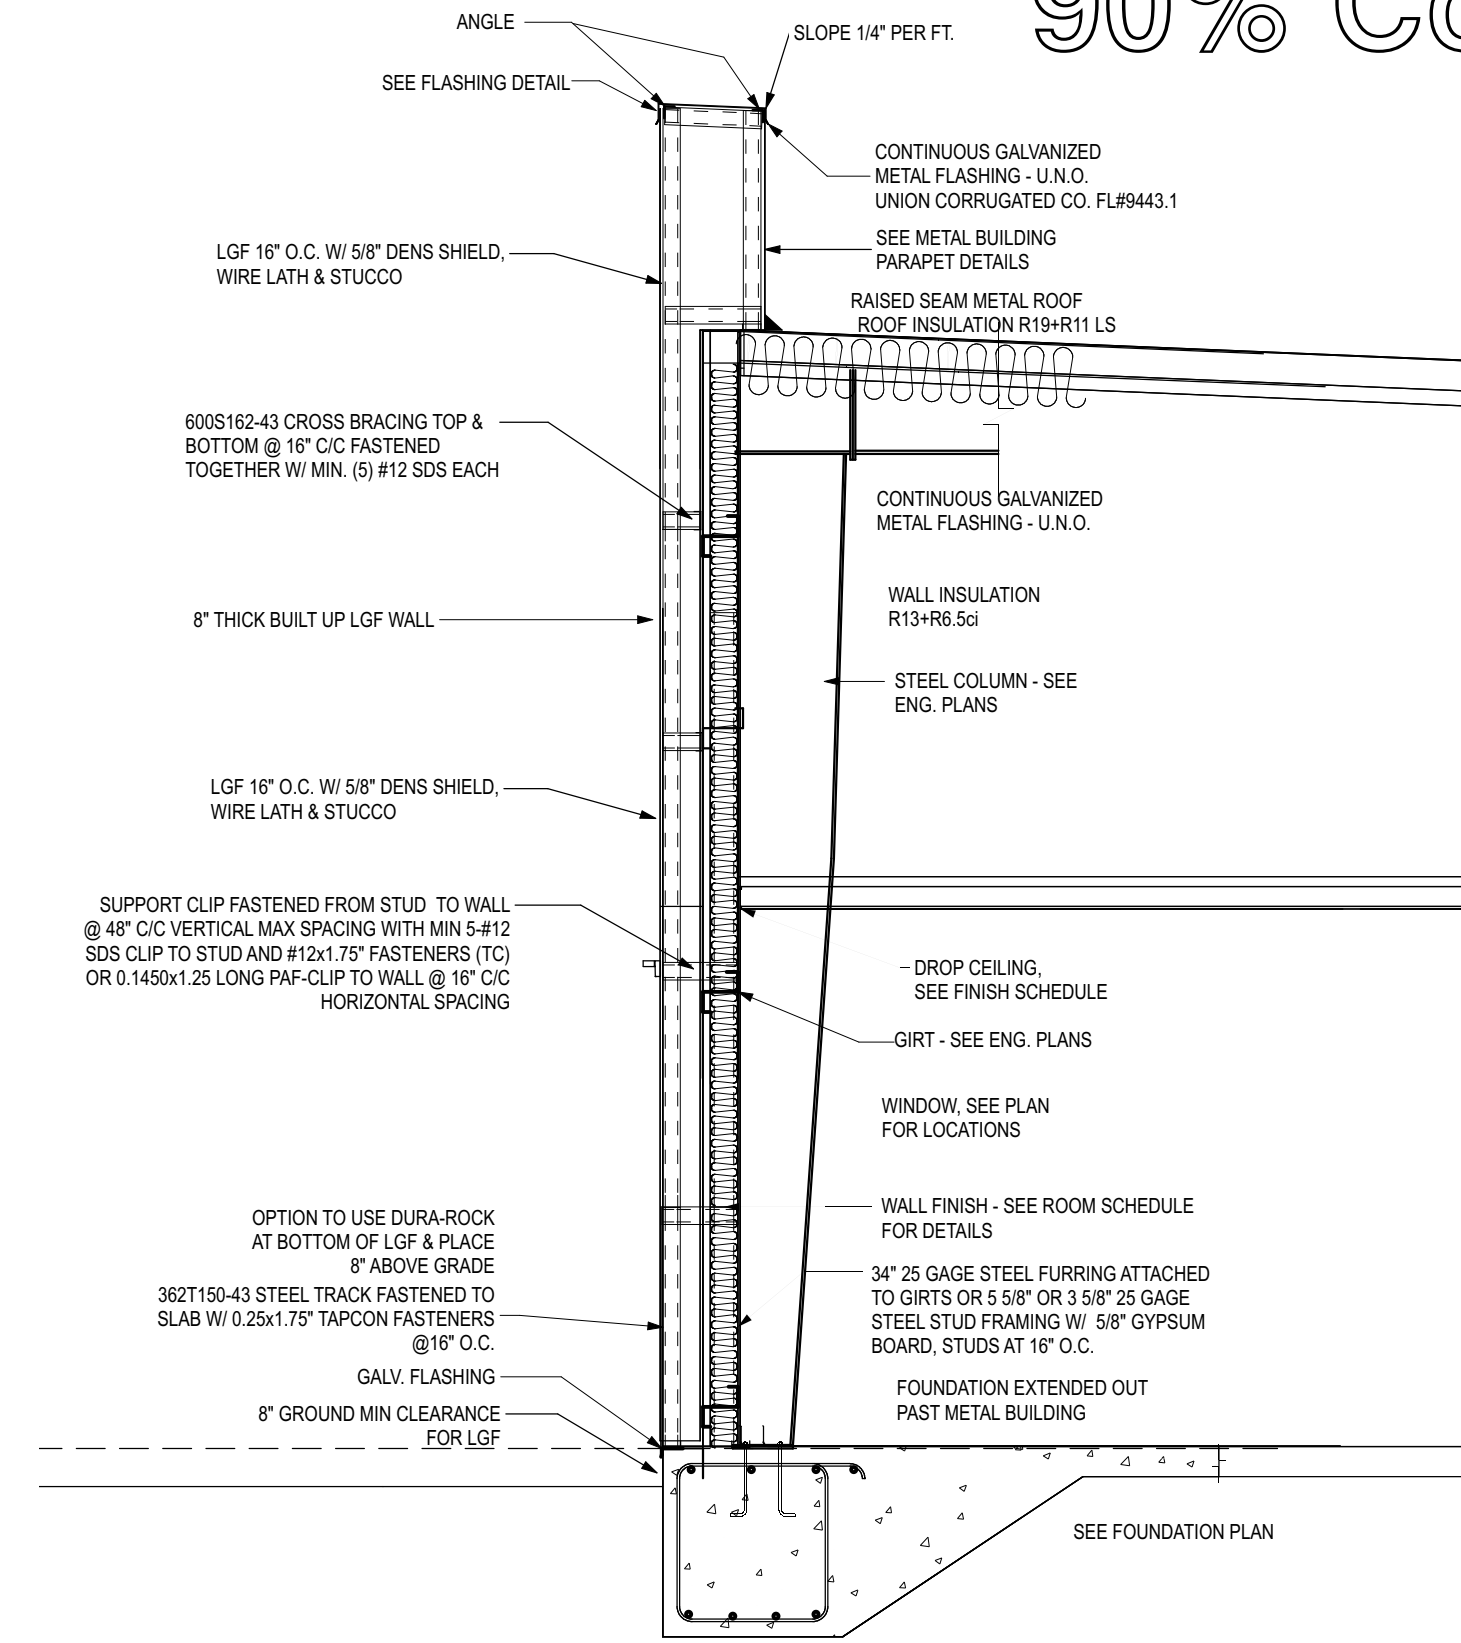


S6 EXTERIOR WALL SECTION
NTS

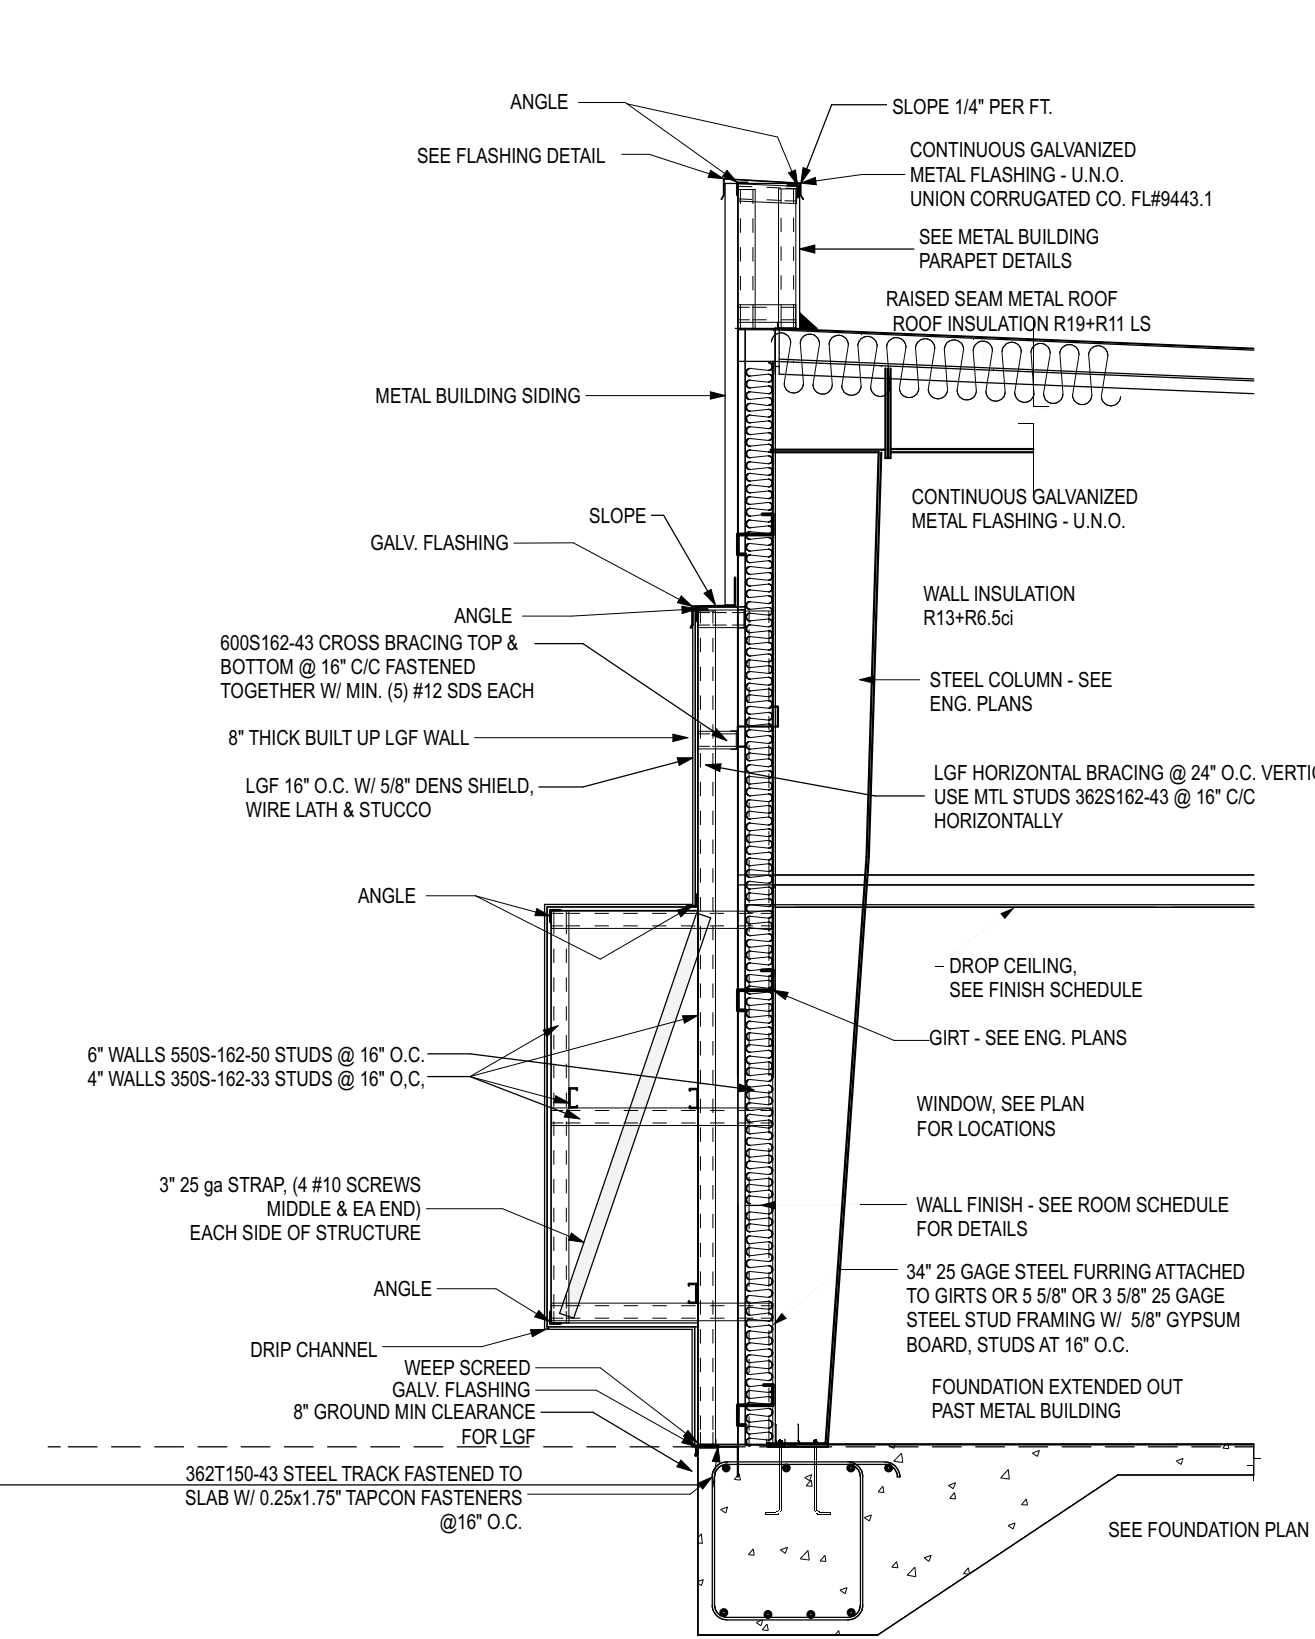

S11 EXTERIOR WALL SECTION
NTS

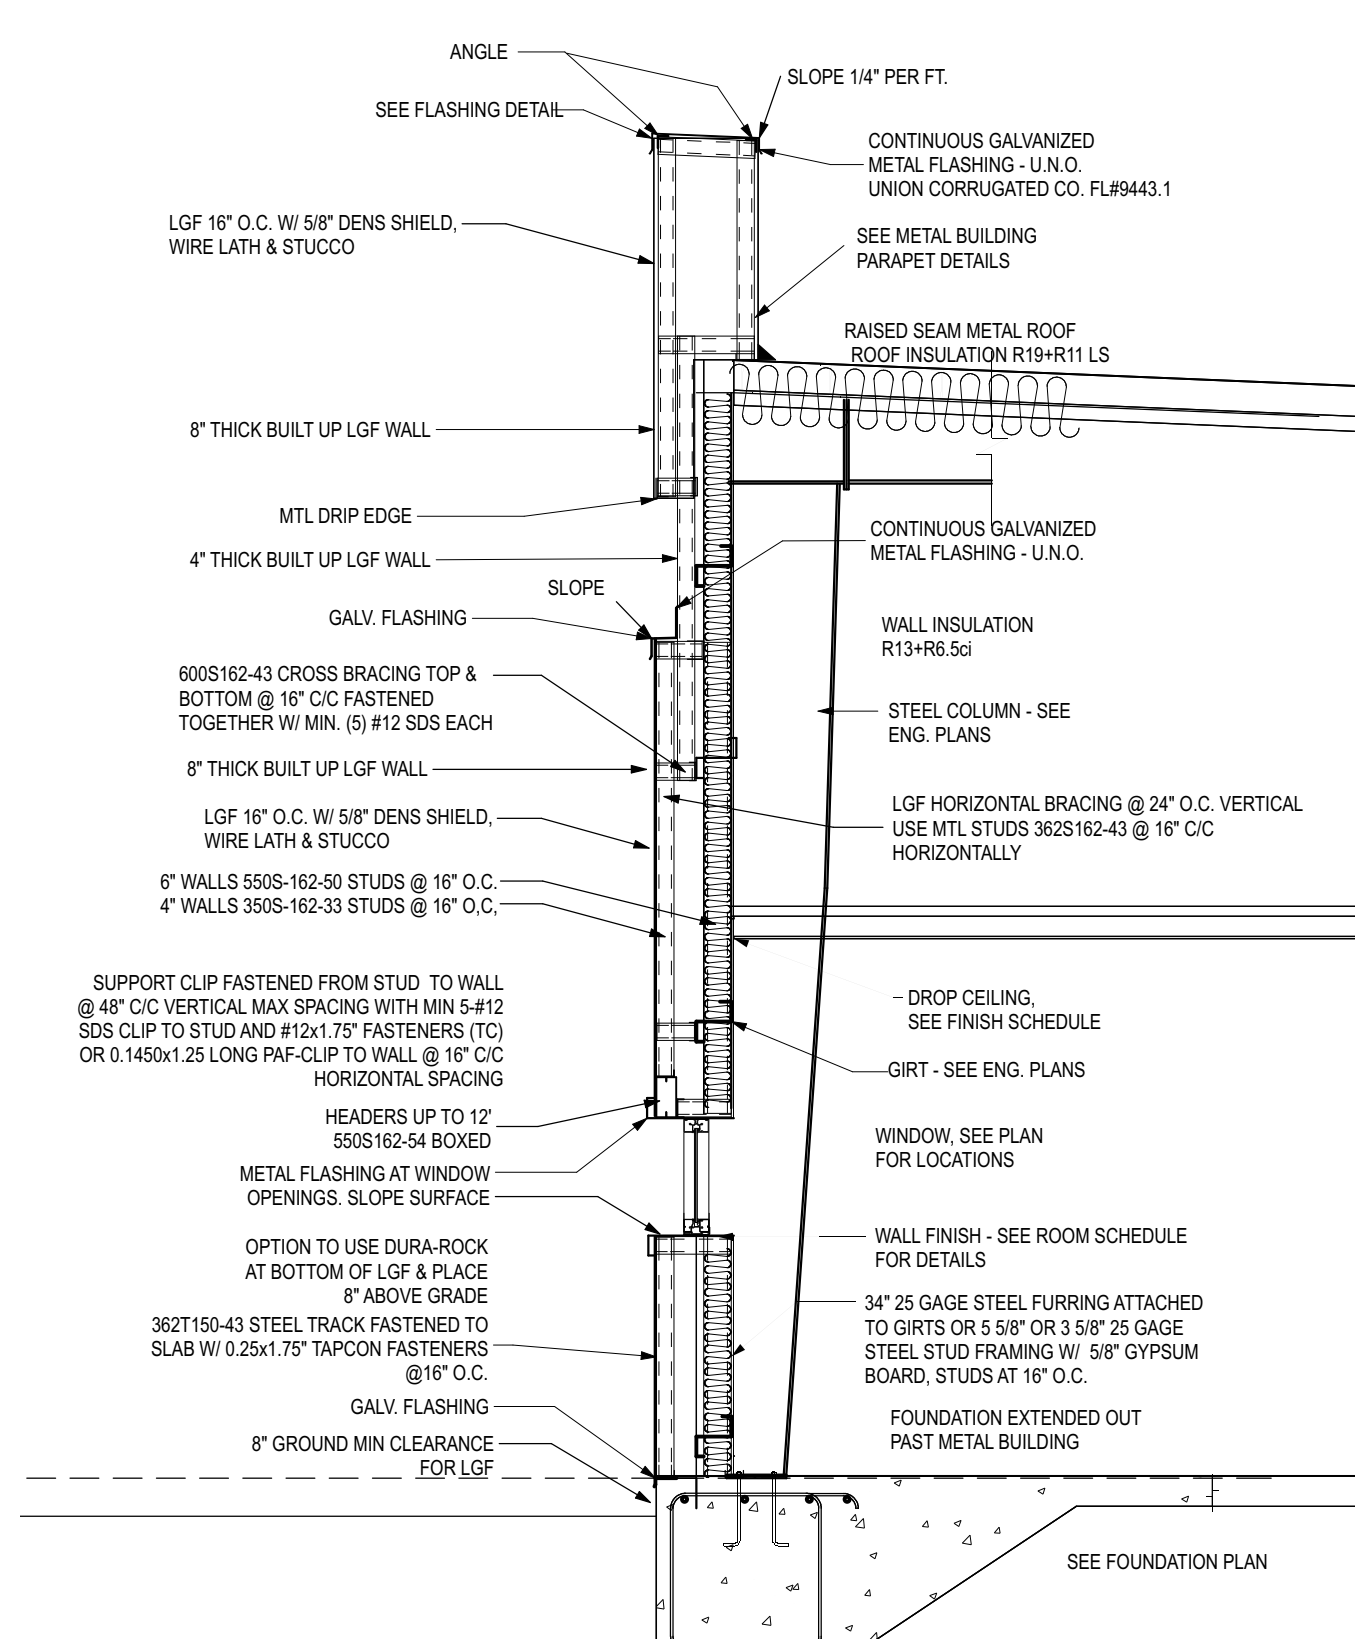

S9 EXTERIOR WALL SECTION
NTS

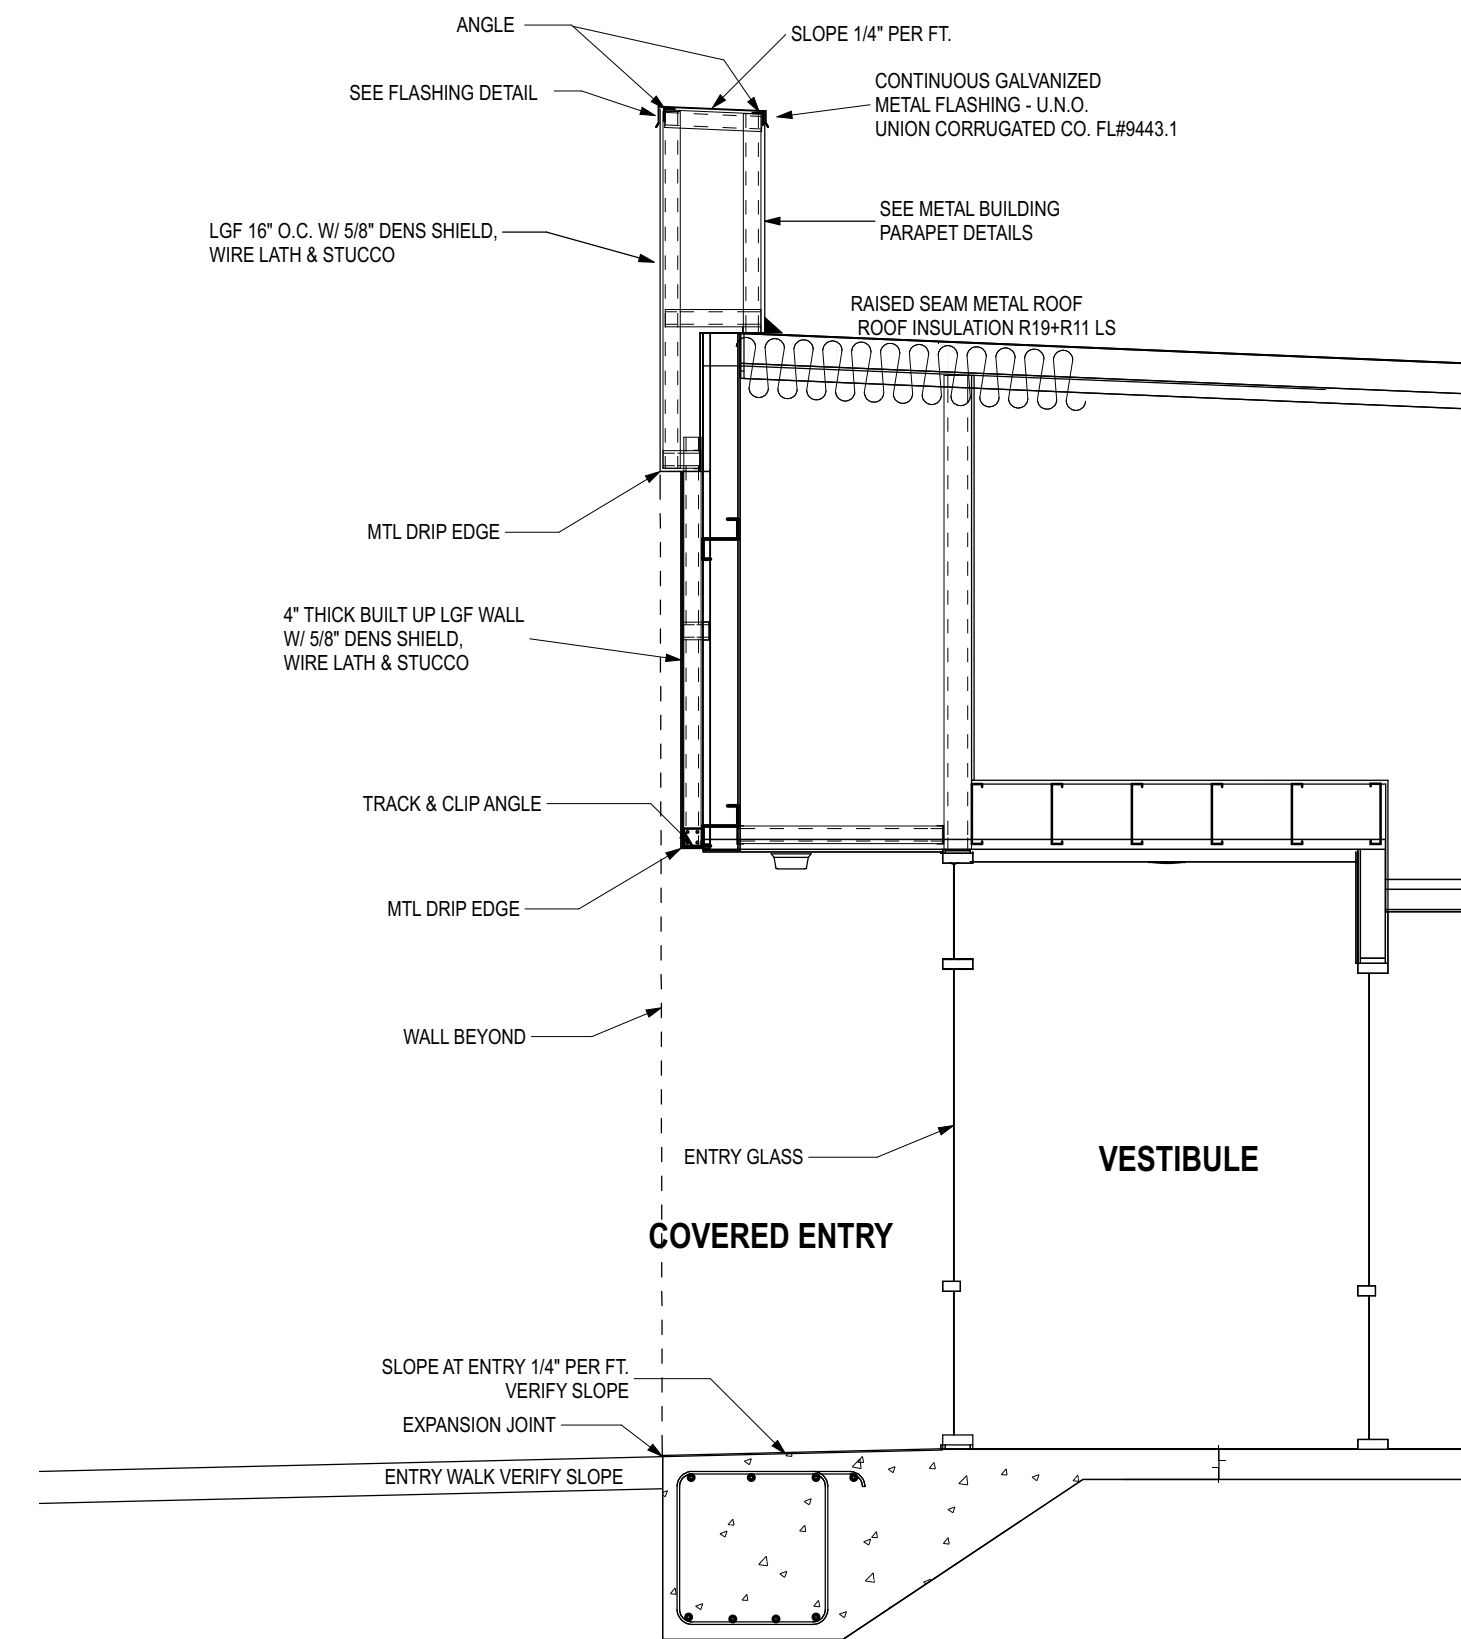

S7 EXTERIOR WALL SECTION
NTS