



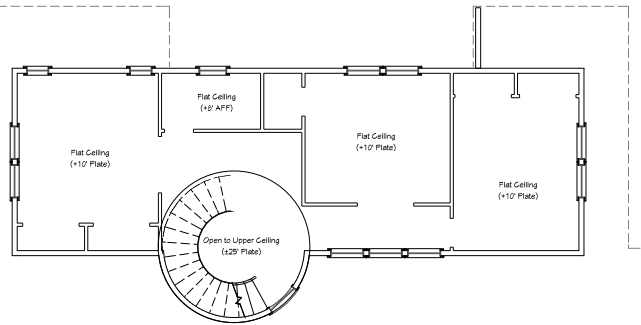

UPPER LEVEL CEILING PLAN

3/16" = 1'-0"

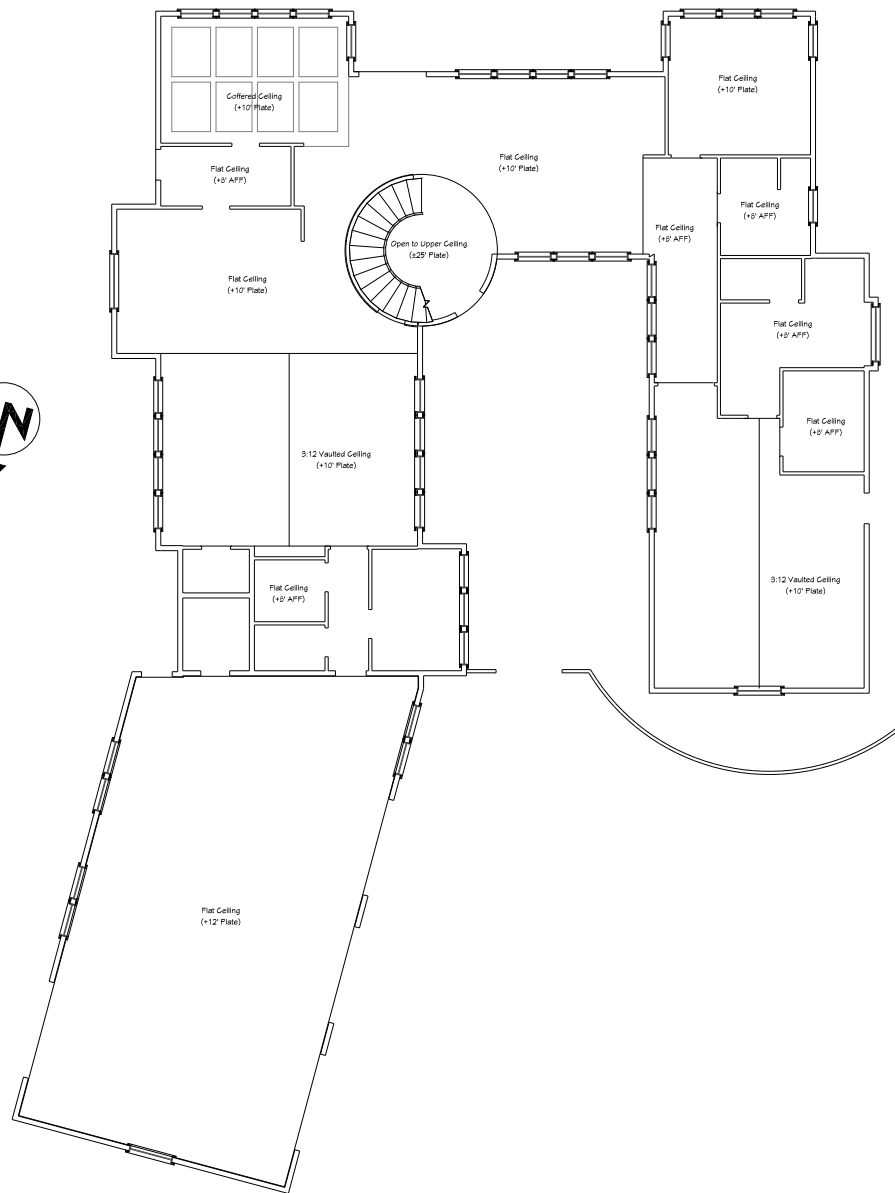

MAIN LEVEL CEILING PLAN

3/16" = 1'-0"



Revision	Date	Description

John Westphal
 JUN 11 2019
 JUN 11 2019
 JUN 11 2019

John N. Westphal - Architect
 6960 Old Creek Road
 Shingle Springs, California 95682
 (530) 677-9840 • jnw@jnwarchitect.com



PROPOSED CEILING PLAN

A New Custom Home For
 Bella Tuscan
 La Dolce Vita Place
 Auburn, California
 016-220-080-000

FILE NO:

BellaTuscany_Base

DATE:

12/7/2019

SHEET NO:

A-5