


SOUTH

CATWALK GENERAL ARRANGEMENT
ISO VIEW

ITEM NO.	PART NUMBER	DESCRIPTION	QTY
1	20' Catwalk	20' Catwalk South Stair	1
2	20' Catwalk	20' Catwalk Mid	1
3	20' Catwalk	20' Catwalk Right	1
4	BULK GAS CATWALK	Bulk Gas Catwalk SA	1
5	4x4 Vert Supports	HSS 4x4x0.25 in. Assembly	10
6	South Stairs	South Stairs	1

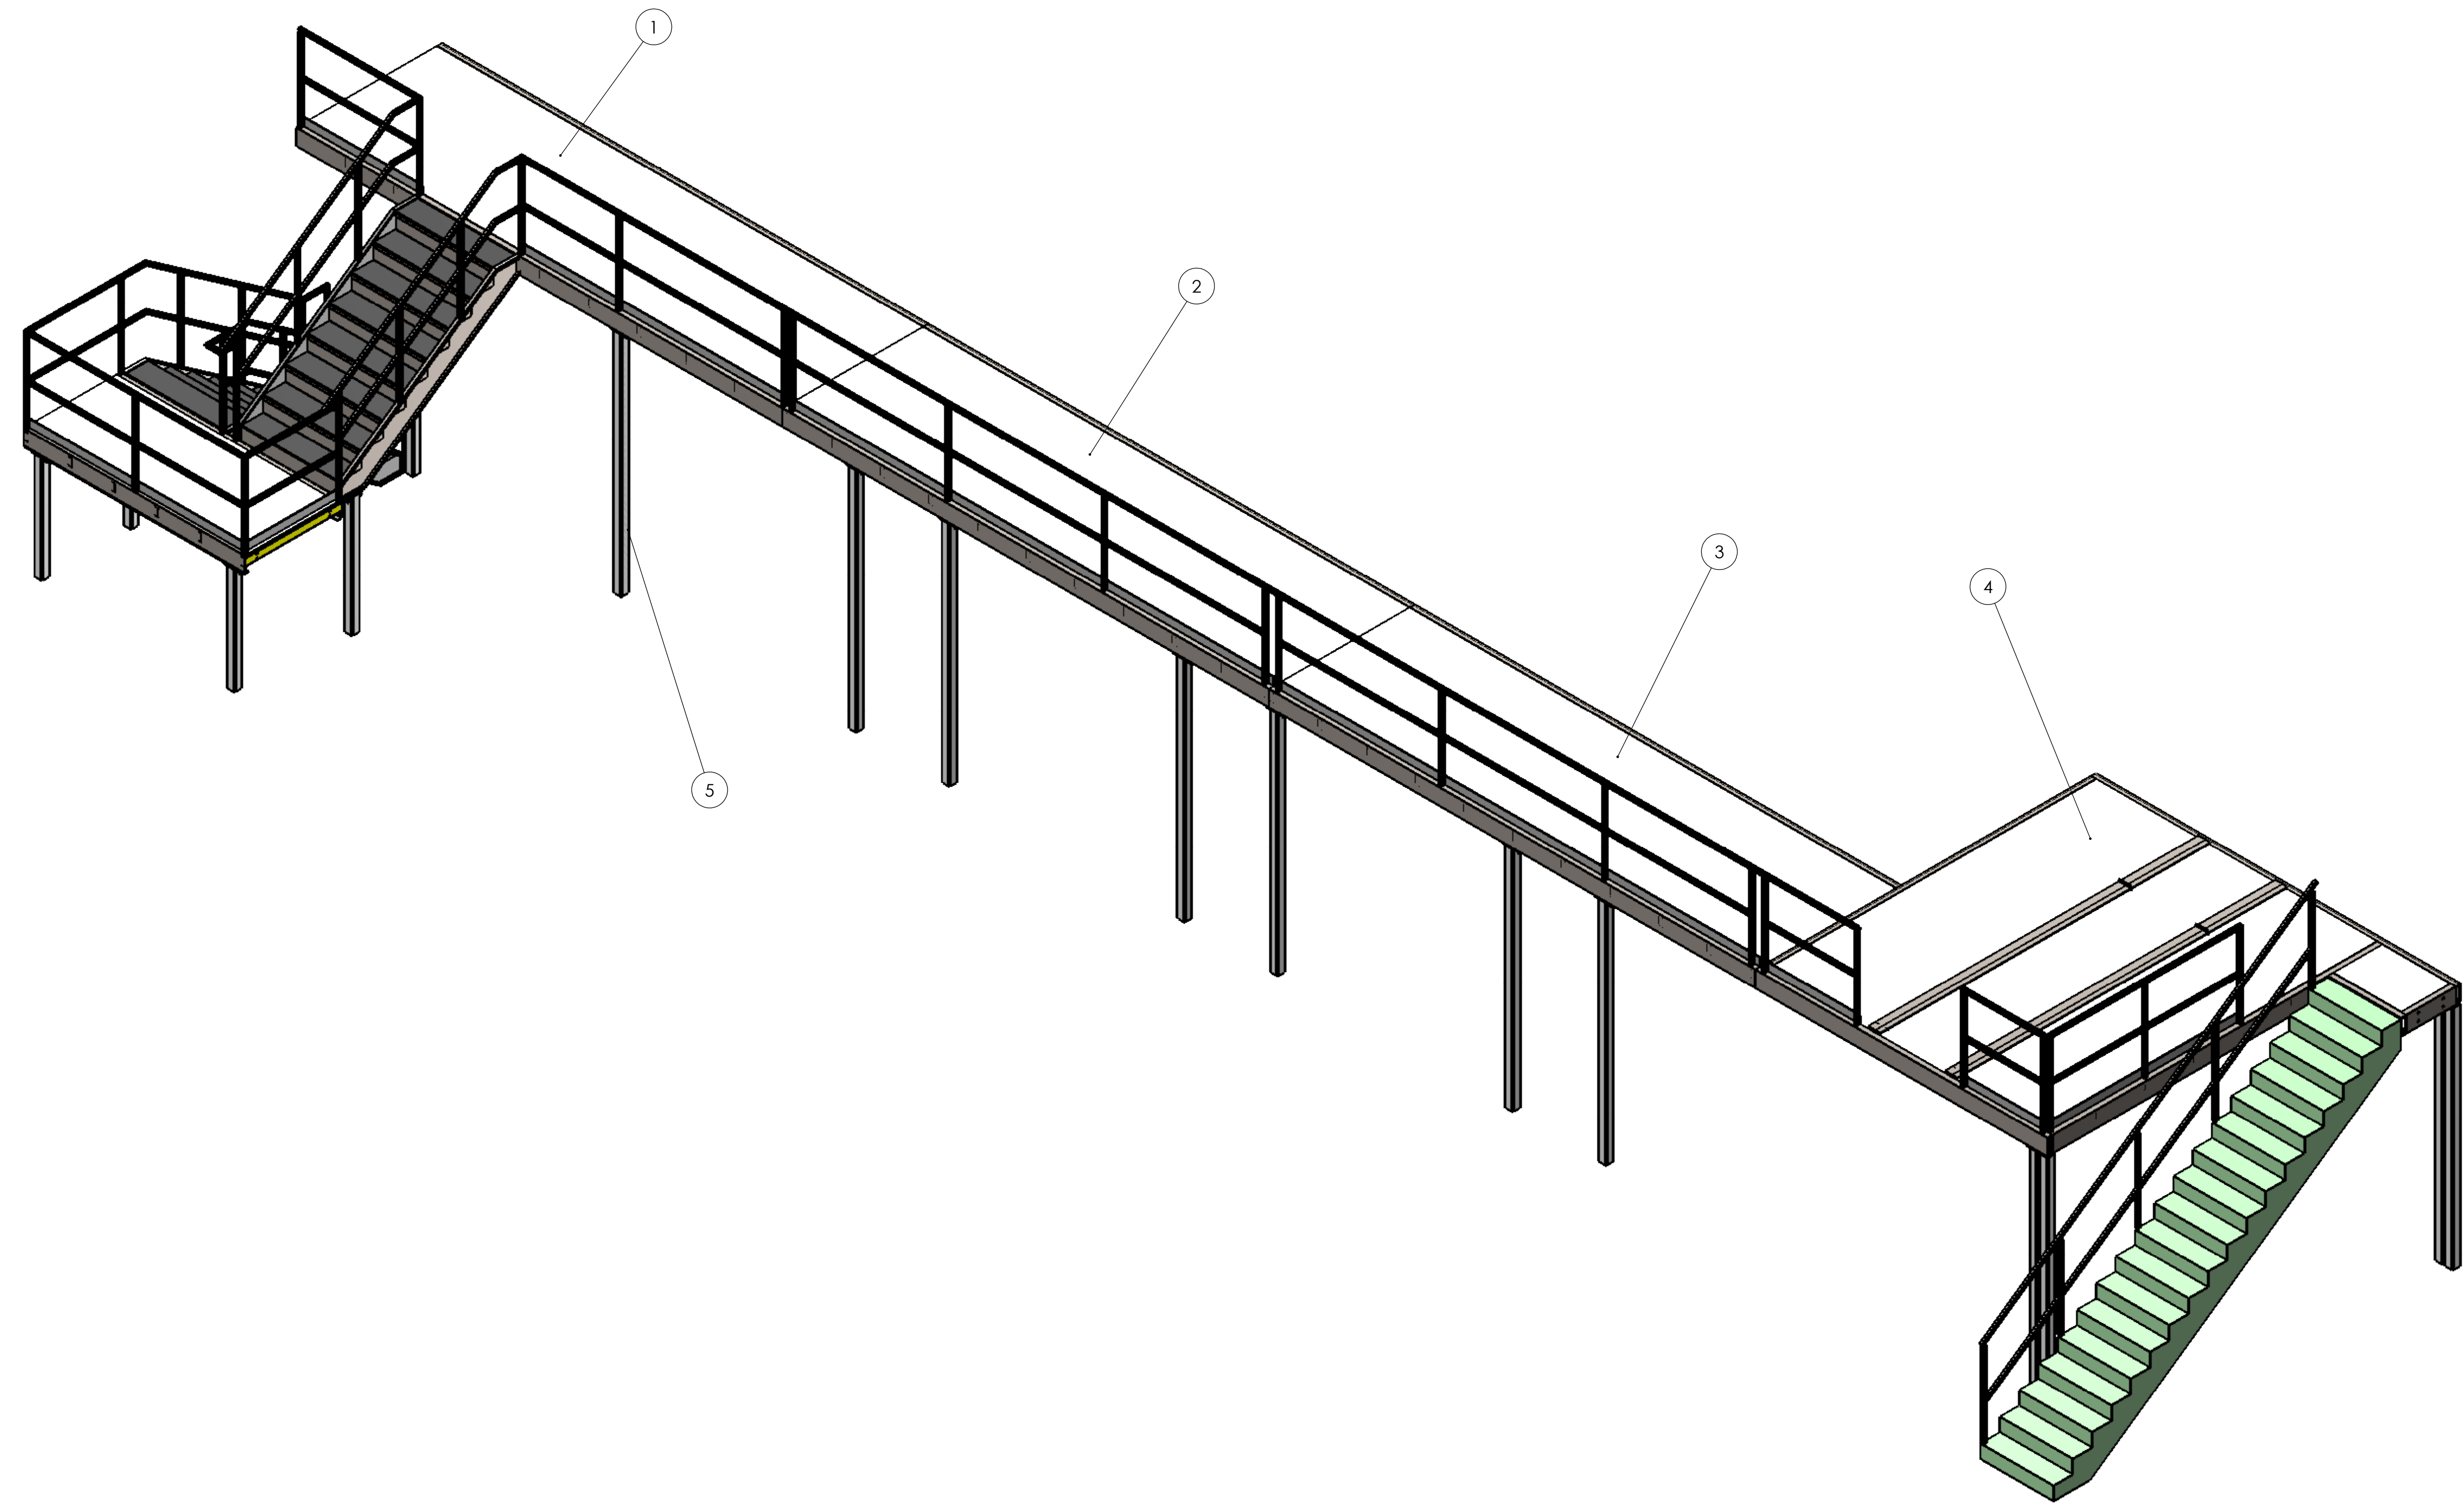

Approval Stamp:

Notes:

DIMENSIONS ARE IN INCHES U.N.O.

Document Status:
ISSUED FOR REVIEW

Client Notes:
CONFIDENTIAL - RESTRICTED

Project:
102. Twin Shop Layout

Description:
Catwalk SA Layout for Structural Analysis

Drawn By:
Catwalk-drw01


Document No:

Sheet No:
1 of 4

Rev:
03


REV.	DESCRIPTION	BY	CHKD	DATE
01	Initial Release	JW		2020-02-19
02	South Stair detailed design added	JW		2020-02-21
03	Revised South Stair, Revised HSS connection joint	JW		2020-02-21

CATWALK GENERAL ARRANGEMENT
FRONT VIEW

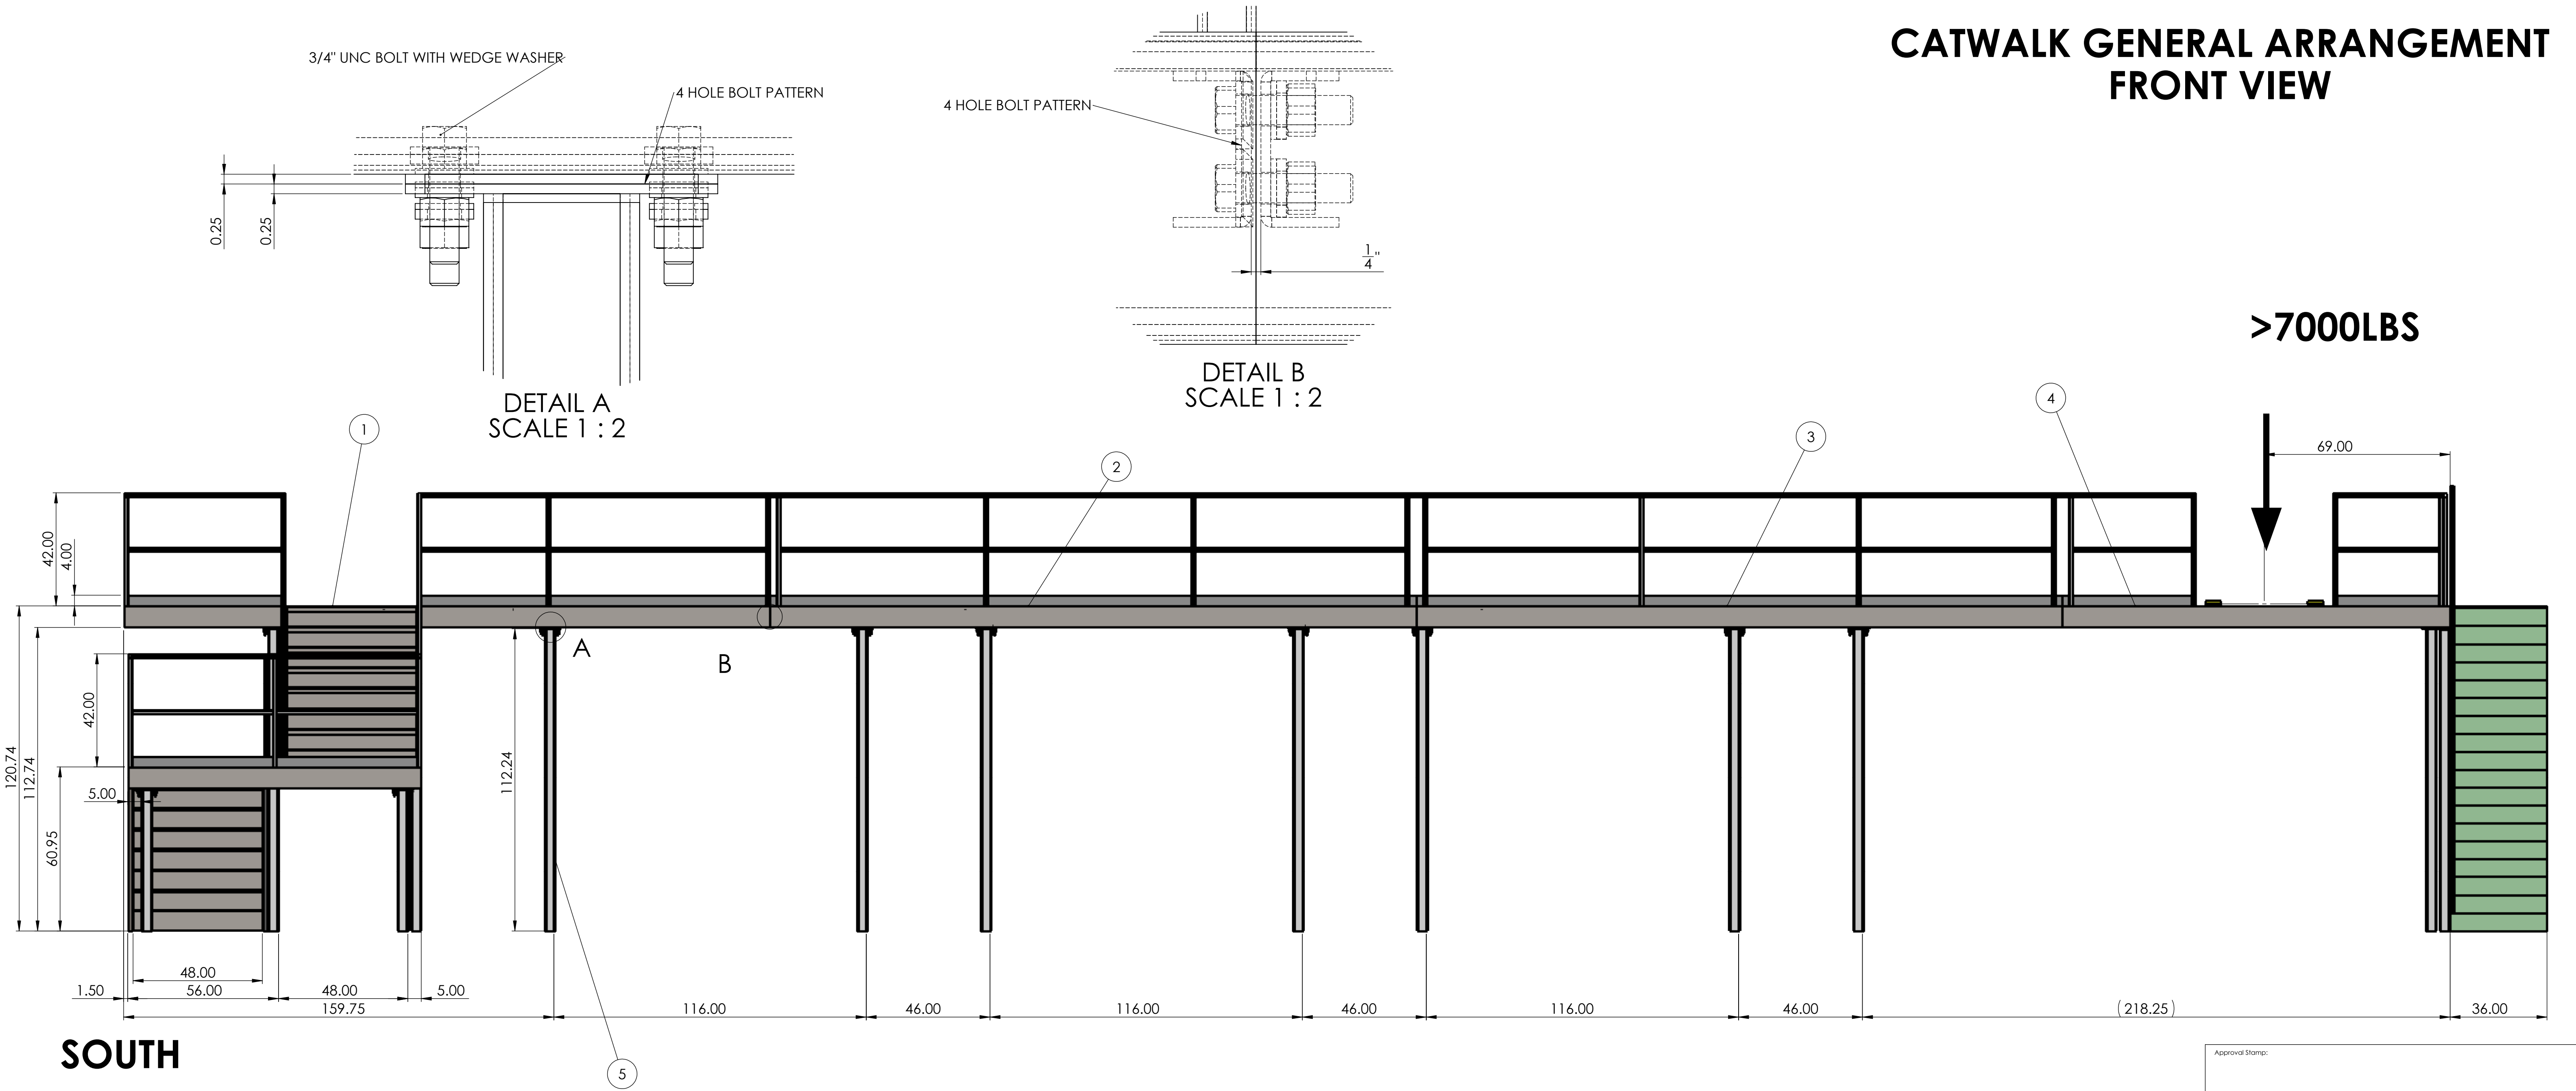


Approval Stamp:	
Notes:	
DIMENSIONS ARE IN INCHES U.N.O.	
Document Status: ISSUED FOR REVIEW	
[Redacted]	
Client Notes: CONFIDENTIAL - RESTRICTED	
Project: 102. Twin Shop Layout	
Description: Catwalk SA Layout for Structural Analysis	
Drawn By: Catwalk-drw01	Sheet No: 2 of 4
Document No:	Rev: 03

CATWALK GENERAL ARRANGEMENT
TOP VIEW

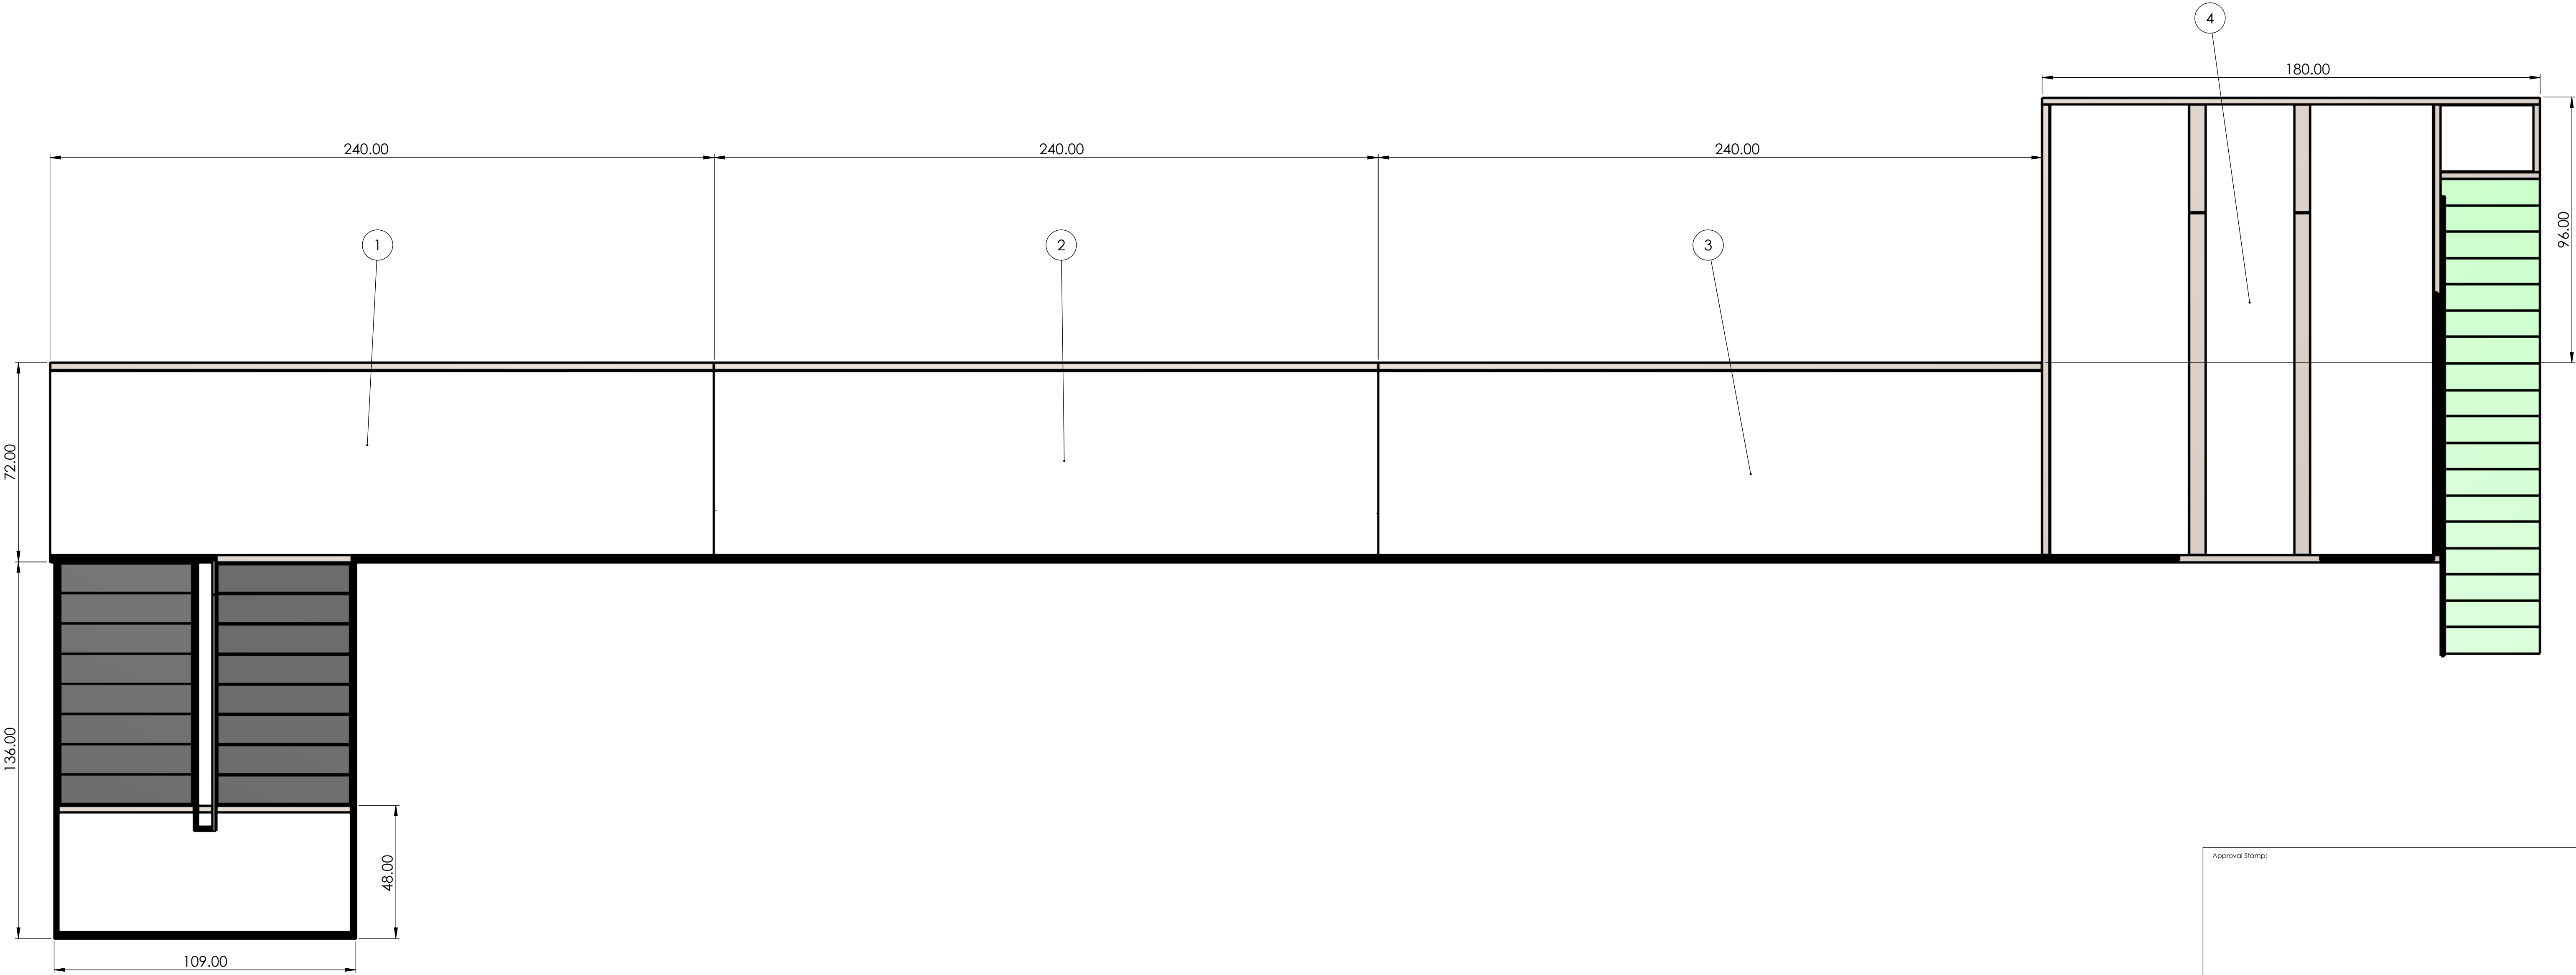

Approval Stamp:	
Notes:	
DIMENSIONS ARE IN INCHES U.N.O.	
Document Status: ISSUED FOR REVIEW	
[Redacted Signature]	
Client Notes: CONFIDENTIAL - RESTRICTED	
Project: 102: Twin Shop Layout	
Description: Catwalk SA Layout for Structural Analysis	
CAD File: Catwalk-drw01	
Document No:	Rev: 03
Sheet No: 3 of 4	

CATWALK GENERAL ARRANGEMENT
SIDE VIEW
ONLY MAIN CATWALK AND SOUTH STAIRS SHOWN
(BULK GAS CATWALK AND NORTH STAIRS HIDDEN)

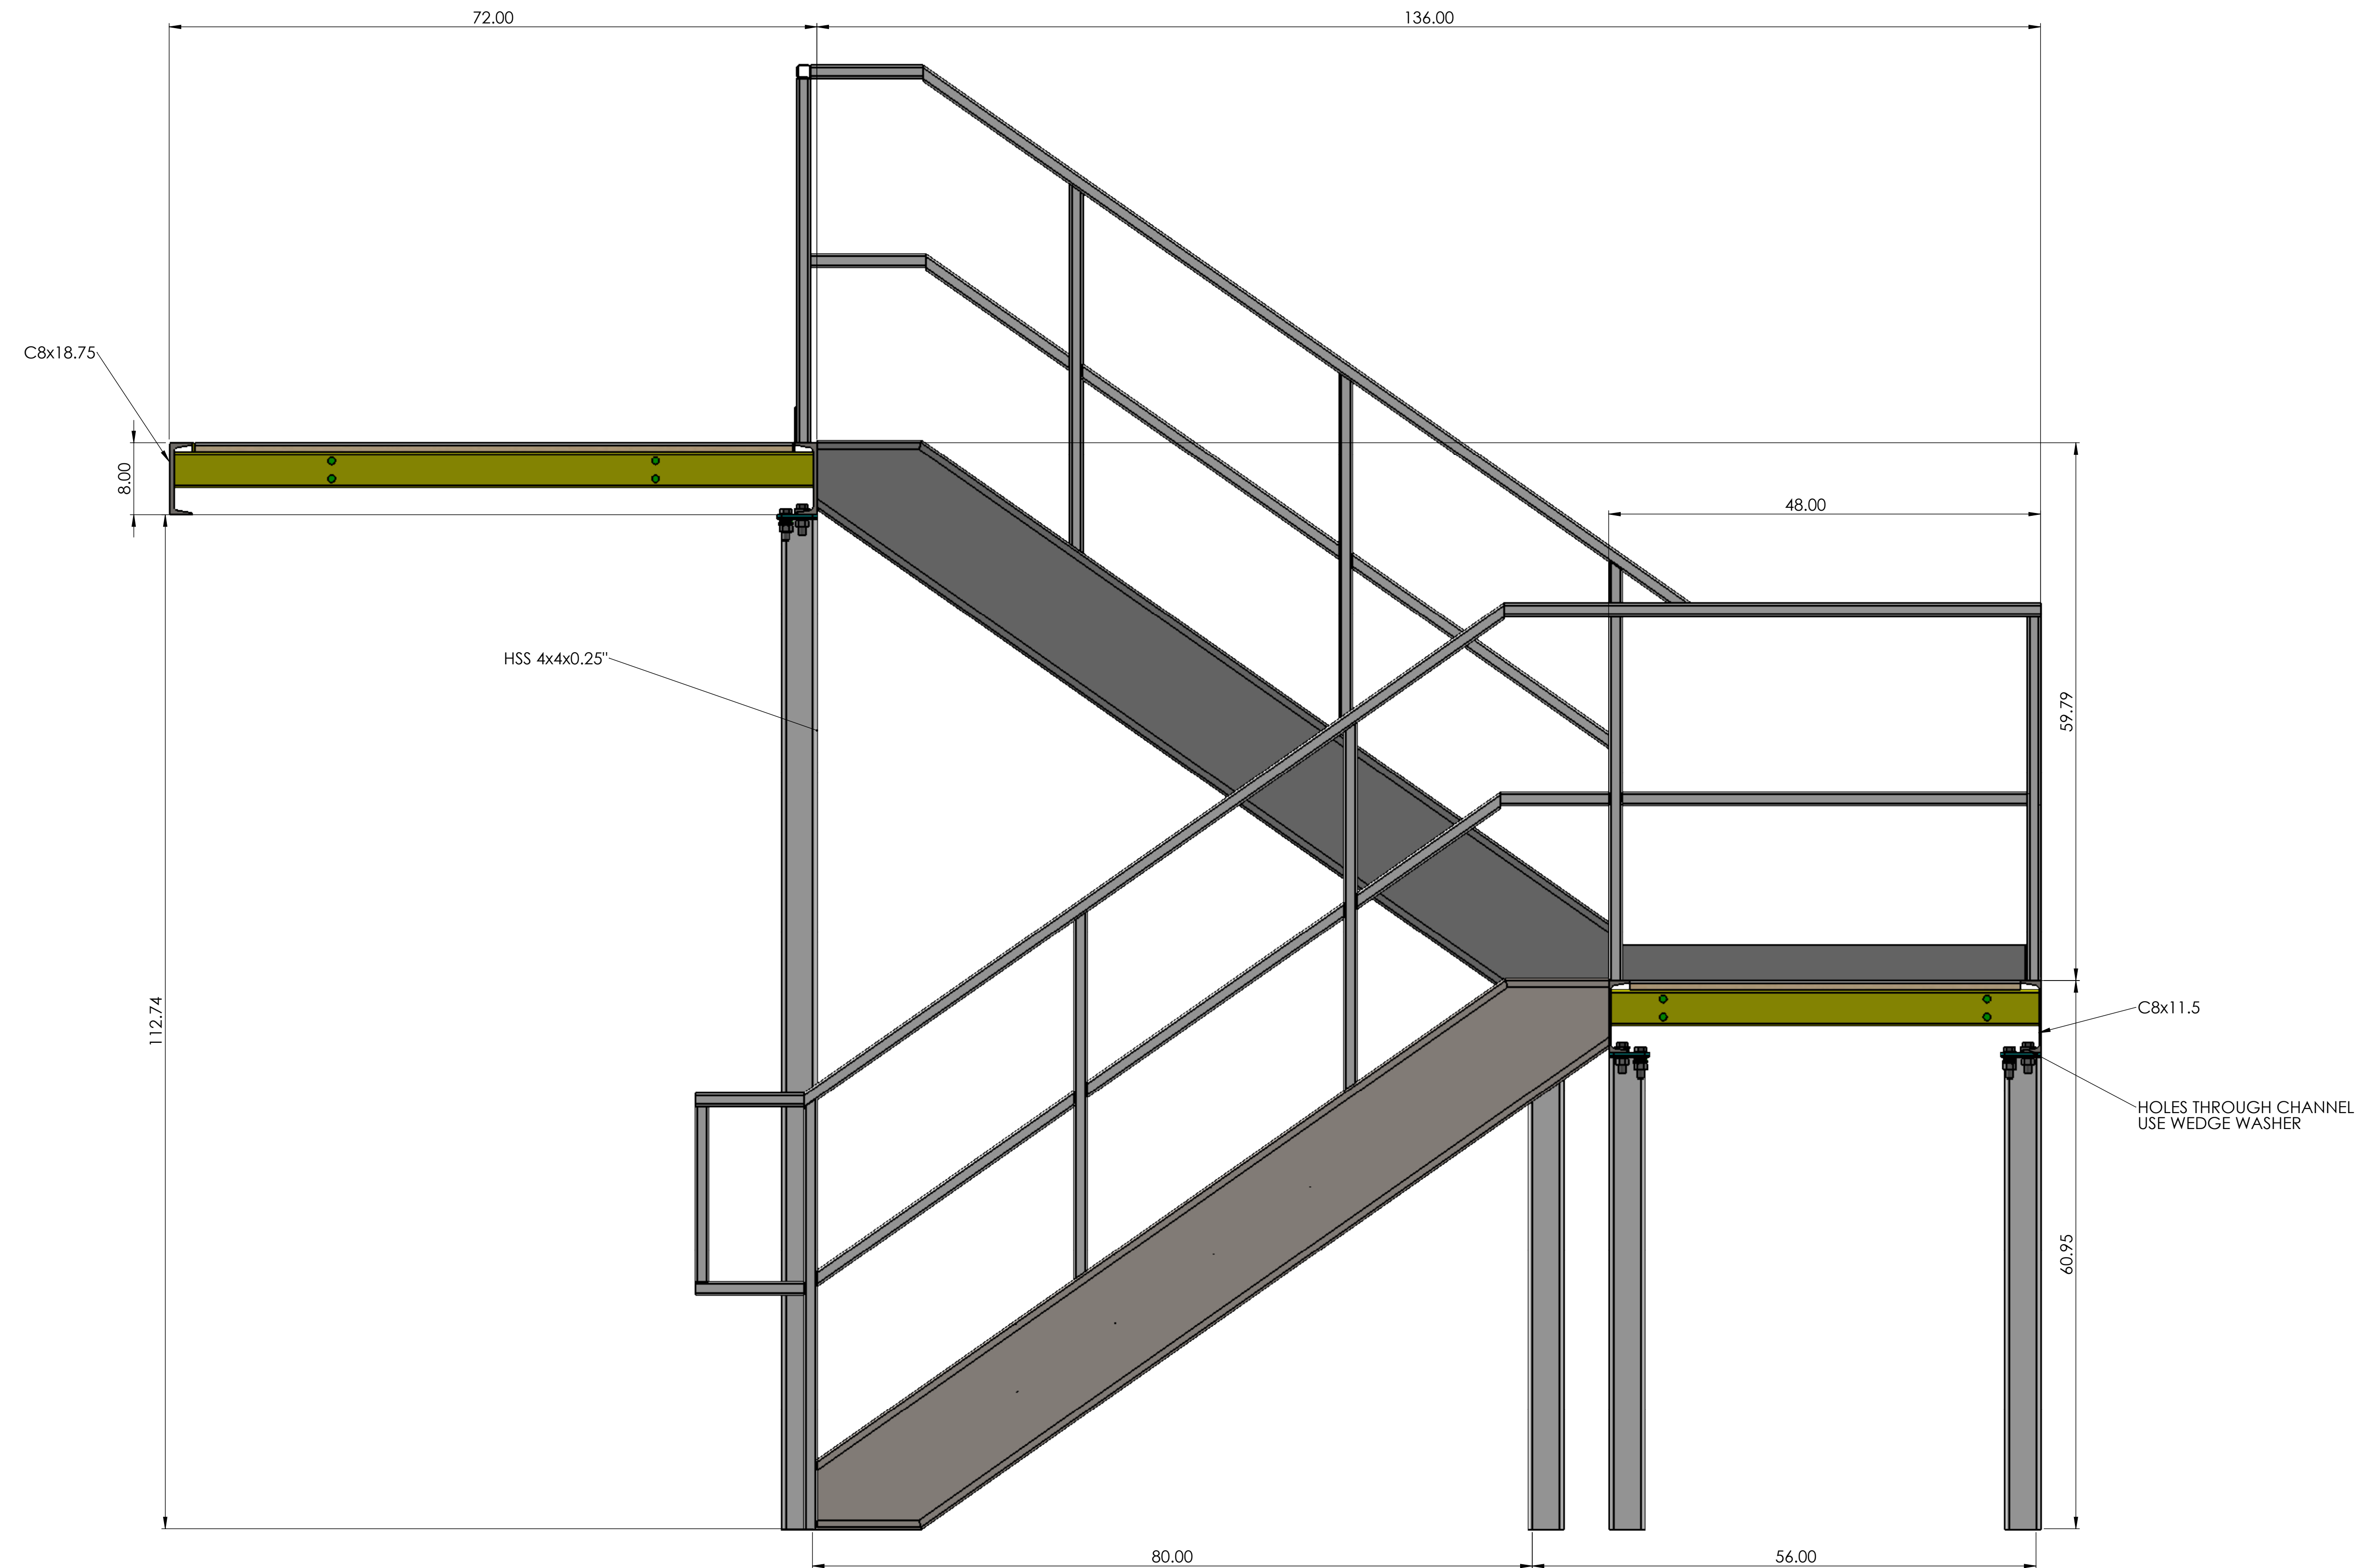

Approval Stamp:	
Notes:	
DIMENSIONS ARE IN INCHES U.N.O.	
Document Status: ISSUED FOR REVIEW	
[Redacted Signature]	
Client Notes: CONFIDENTIAL - RESTRICTED	
Project: 102. Twin Shop Layout	
Description: Catwalk SA Layout for Structural Analysis	
Drawn By: Catwalk-drw01	Sheet No: 4 of 4
Document No:	Rev: 03