


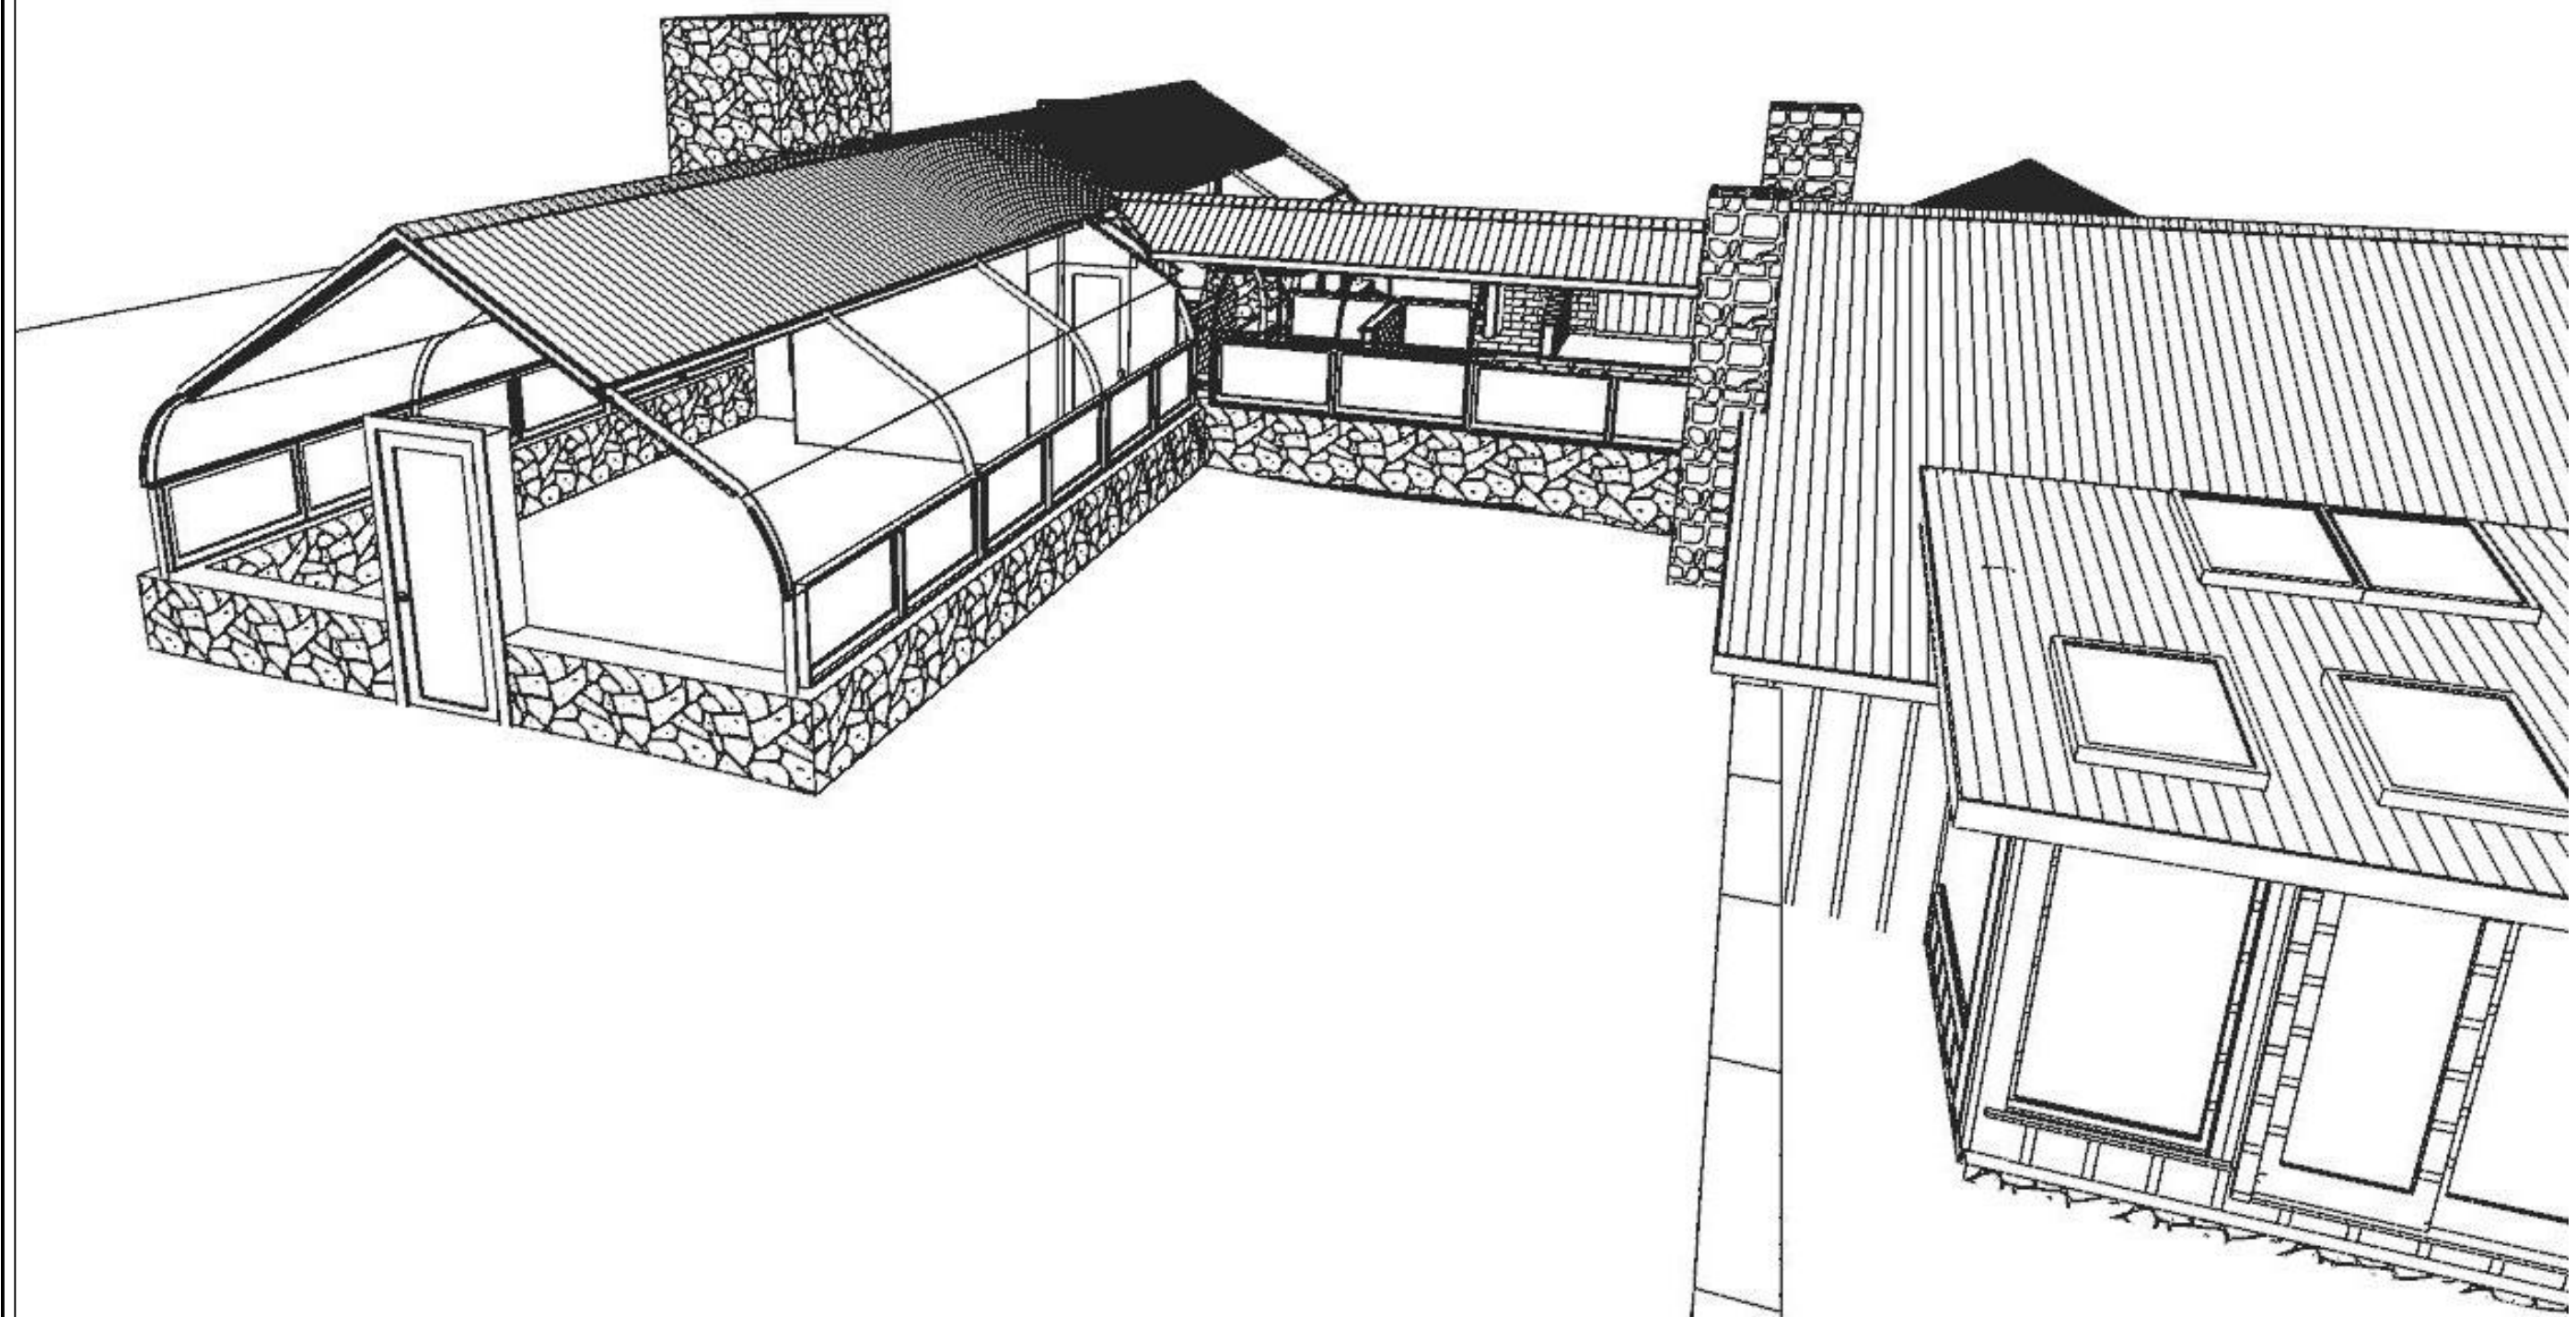

NICO, RAQUEL & EAGLE HOUSE

DRAWINGS PROVIDED BY:
HENRY STONE BUILDERS, INC.

DATE:

2/20/2021

SCALE:

5/32" = 1'0"

SHEET:

A-12