




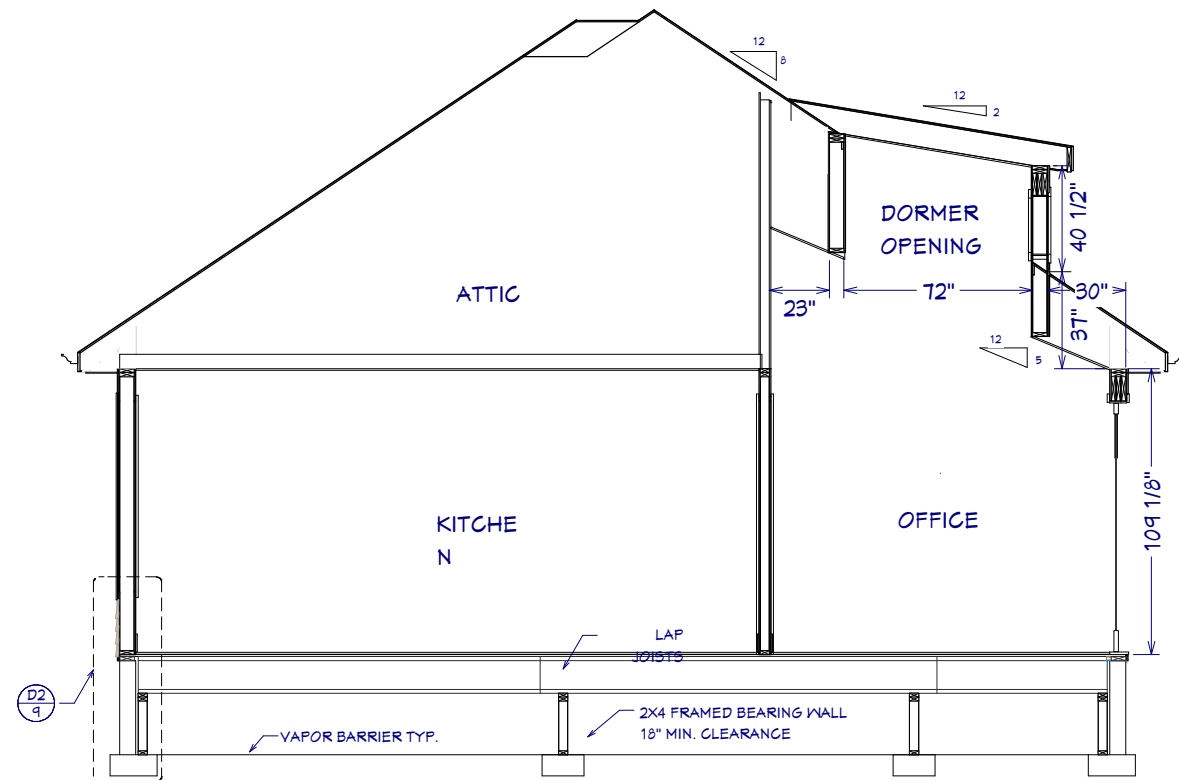


S1 OFFICE SECTION
3/8" = 1'

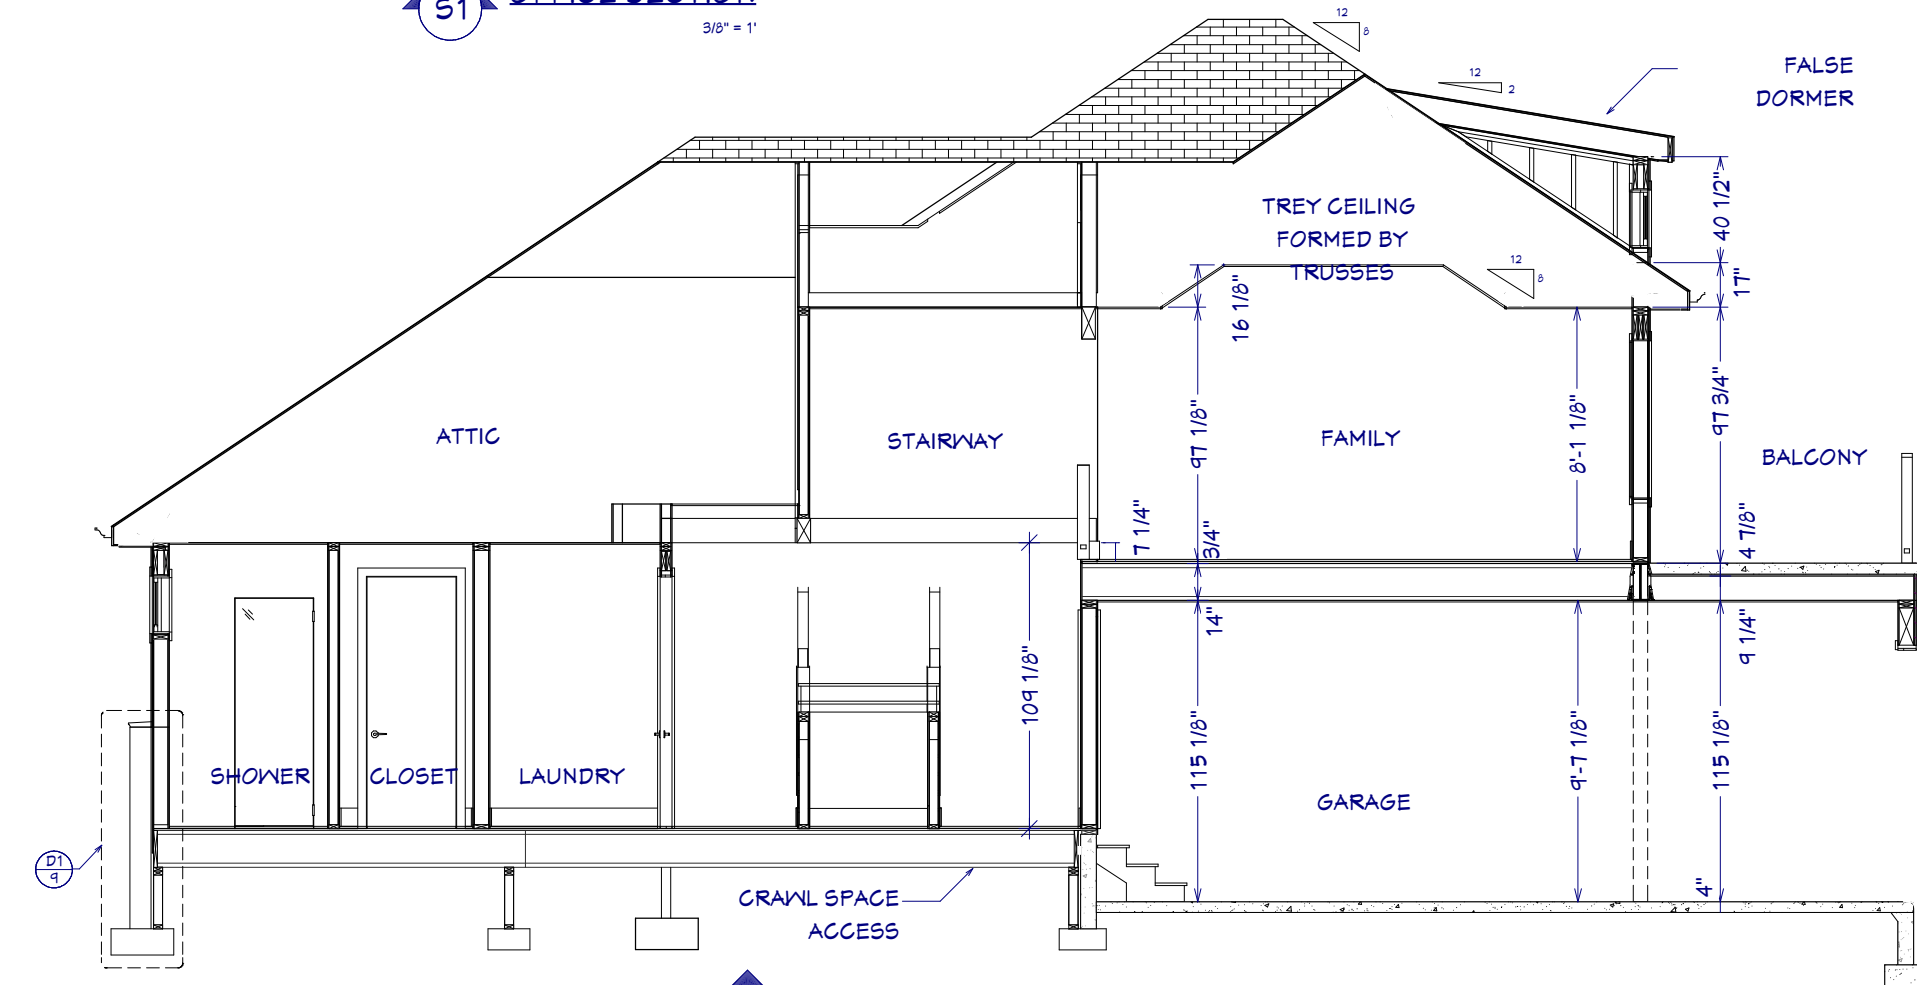


S4 GARAGE/FLOOR 2 SECTION
3/8" = 1'

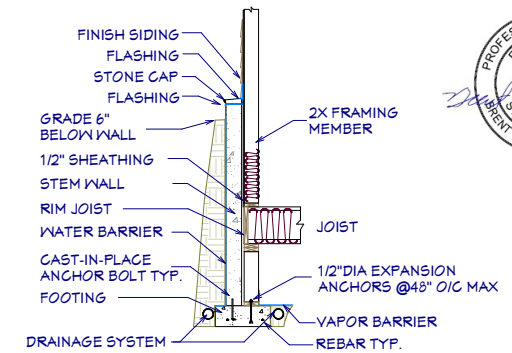


D1 RETAINING FOUNDATION AND EXTERIOR WALL
3/8" = 1'

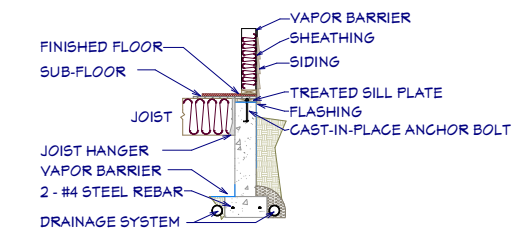

D2 FOUNDATION / FLOOR DETAIL
3/8" = 1'

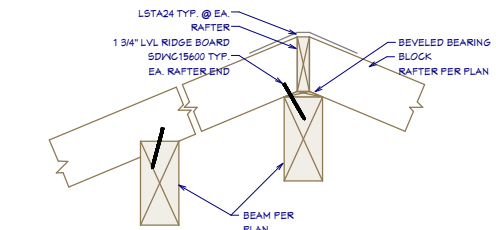

D6 GABLE BEAMS TO RAFTERS
1" = 1'

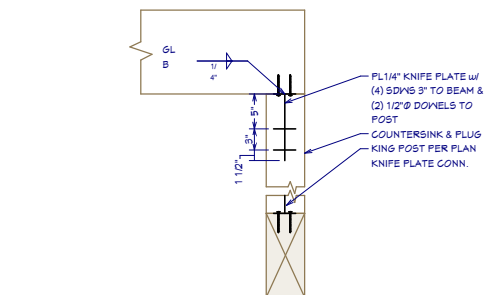

D7 POST TO GLB KNIFE PLATE CONNECTION
1" = 1'



SHEET NUMBER
9

SCALE @ 24" X 36"
DATE: 2.20.2017
DRAWN BY: S.H.

SECTIONS & DETAILS

1910 E GRANDVIEW DR.
GRANDVIEW



© 2016
Chief Architect
6500 N. Mineral Dr. Coeur d'Alene, ID 83815
208.292.3400
chiefarchitect.com

