


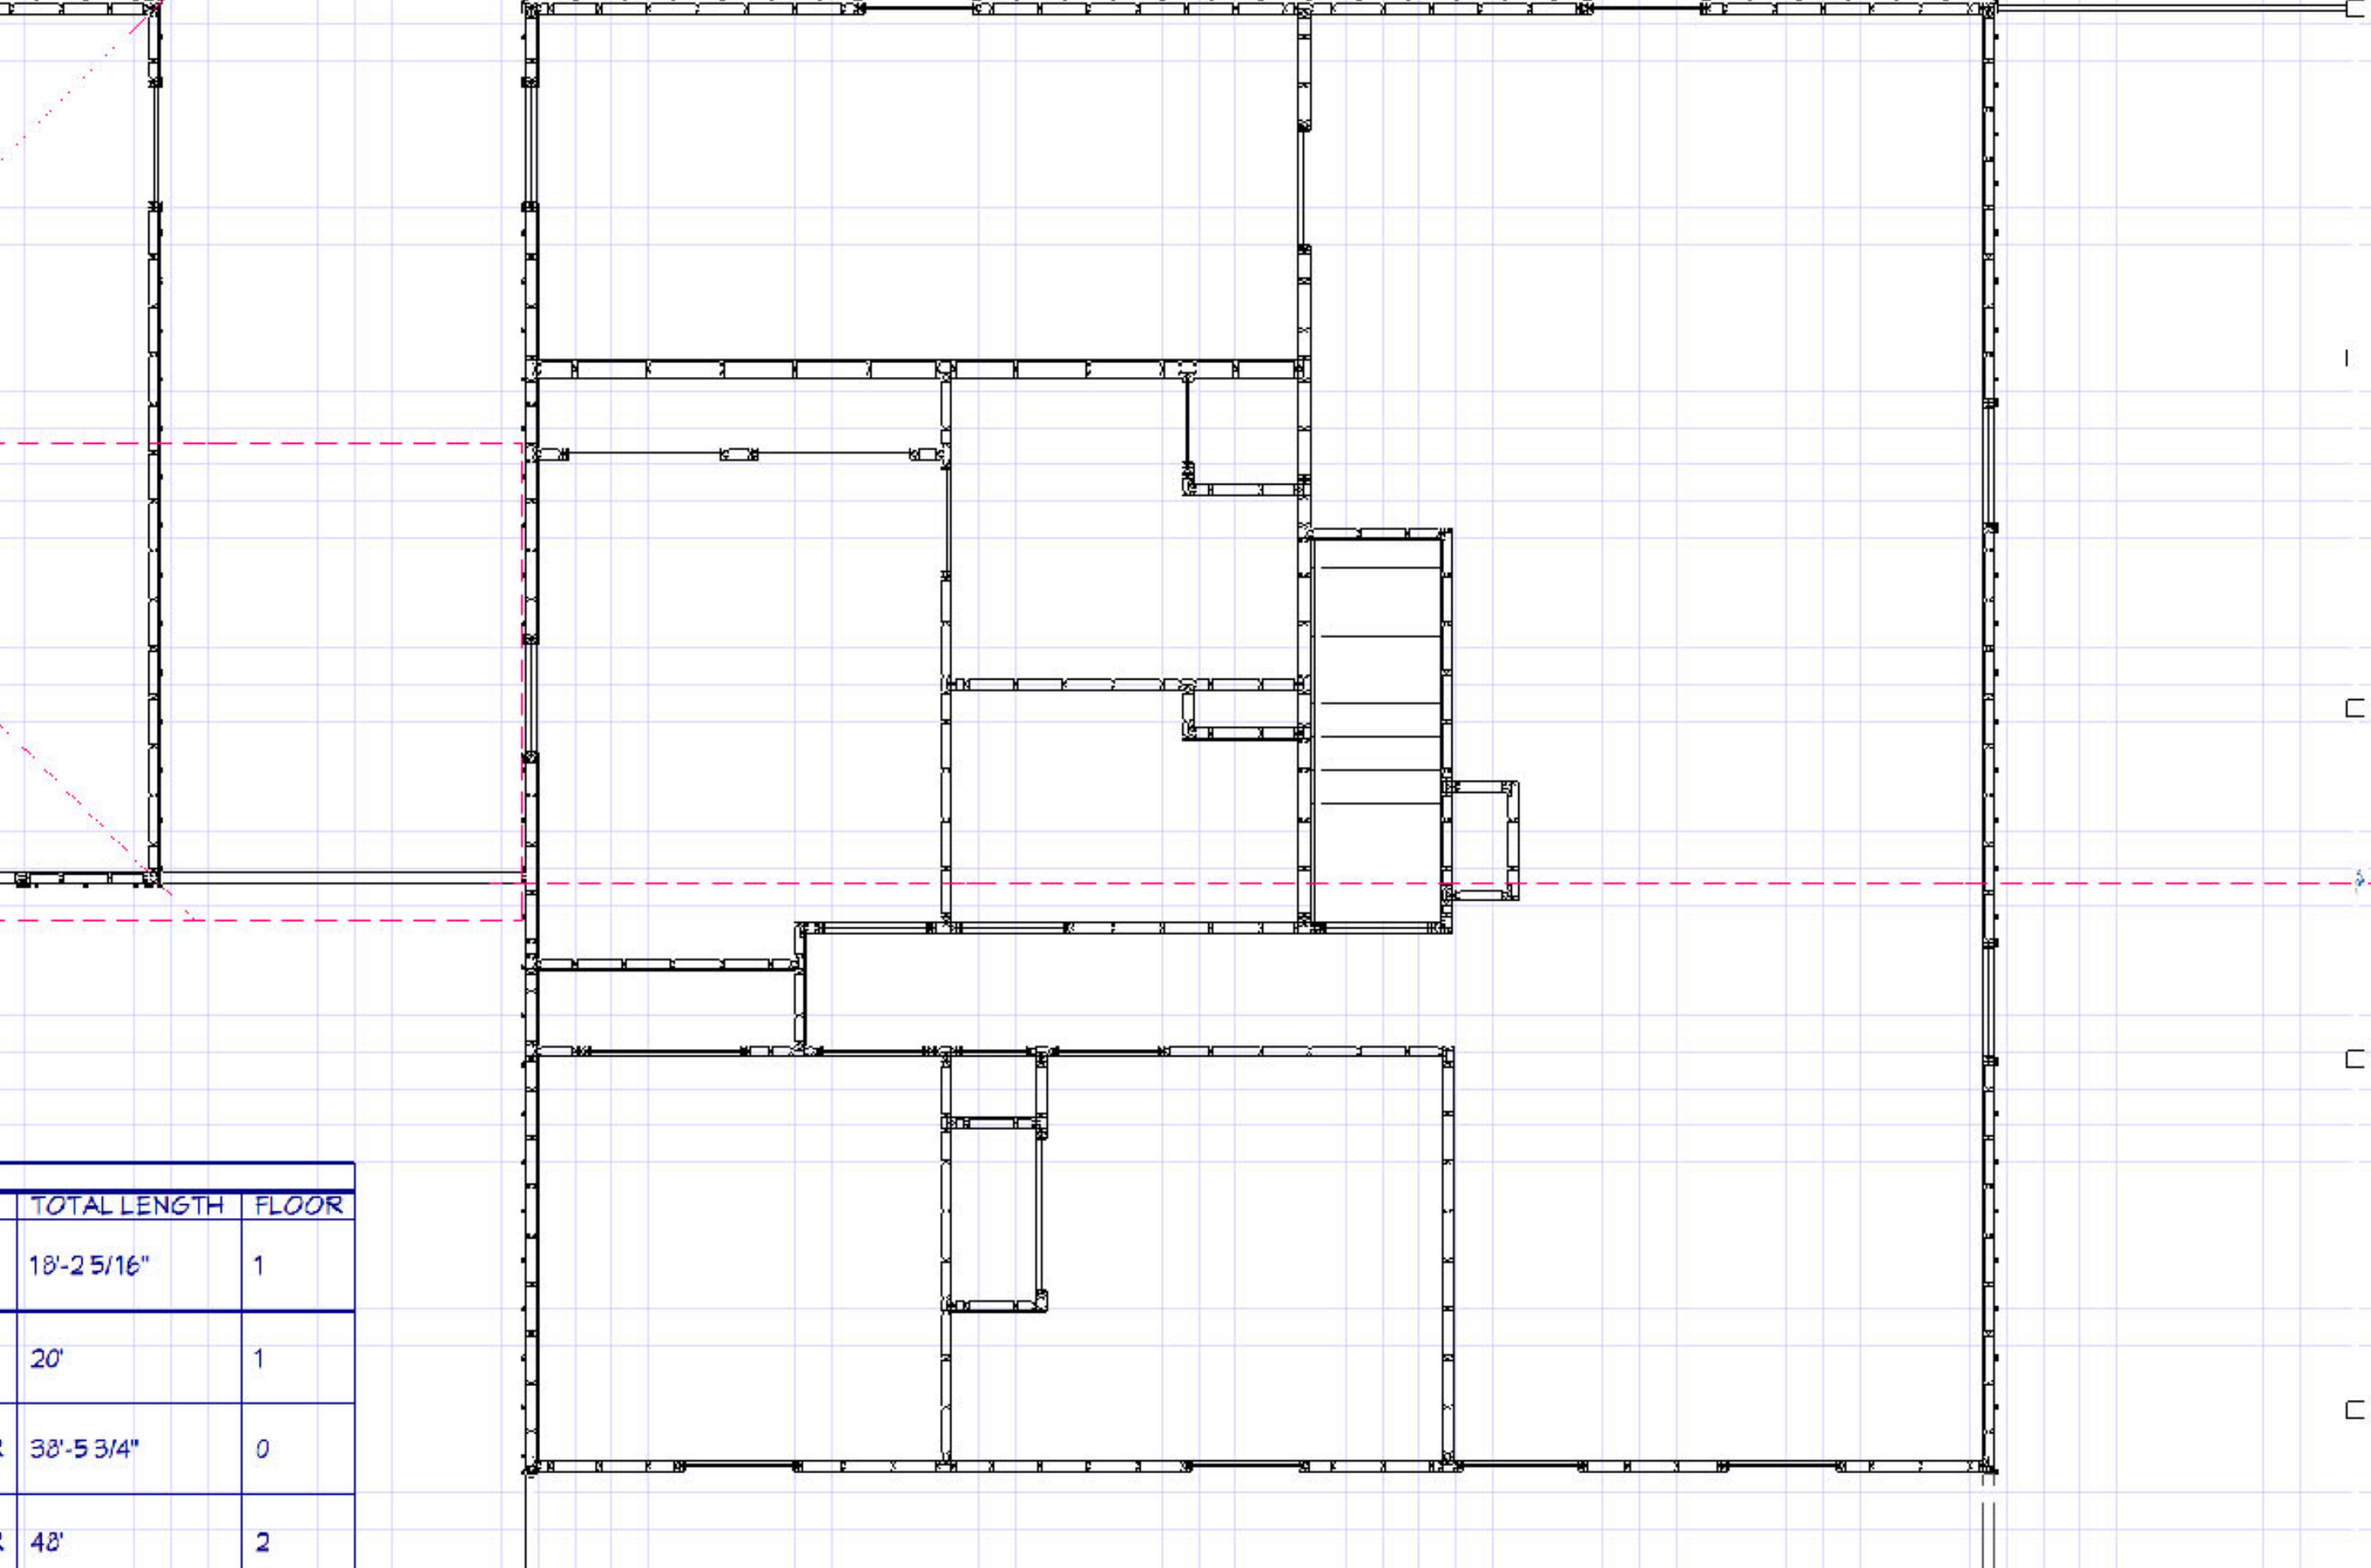

TOTAL LENGTH	FLOOR
18'-2 5/16"	1
20'	1
38'-5 3/4"	0
48'	2